



- Notes:
1. Changes to the counter of the front entrance have been change from the original drawing where dimensional error occurred.
  2. Changes to the counter of the front entrance have been change per discussions with Building Inspection Department.
  3. Changes are shown on the revised detail drawing dated 1/15/2016 to reflect aluminum framed window. These windows will be owner provided and will be installed by outside vendor. Contractor is responsible for the finish opening.
  4. Counter space shown will be 3'0" long on the entrance side of the wall and 5'11" on the office side.
  5. The shorter counter shown will be 3'0" long on the entrance side of the wall and 3'0" on the office side.
  6. Contractor will install a header above the top of the window framing per the drawing.
  7. Window frames will be on site prior to framing for reference during framing.

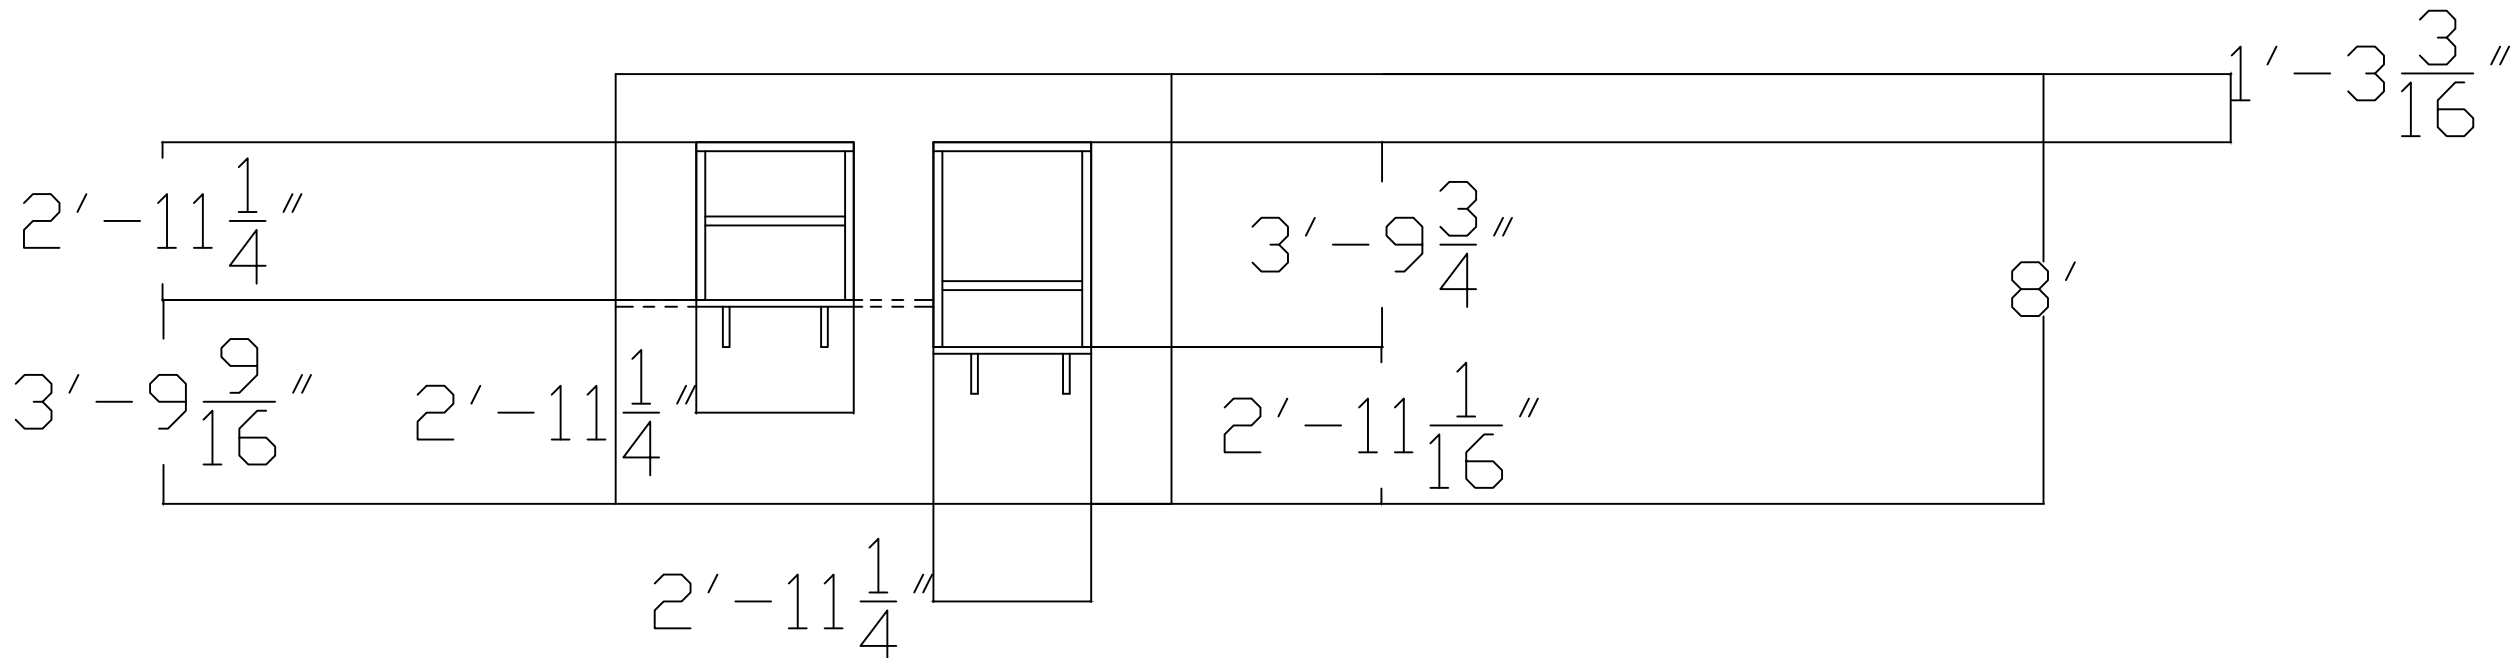

Elevation View

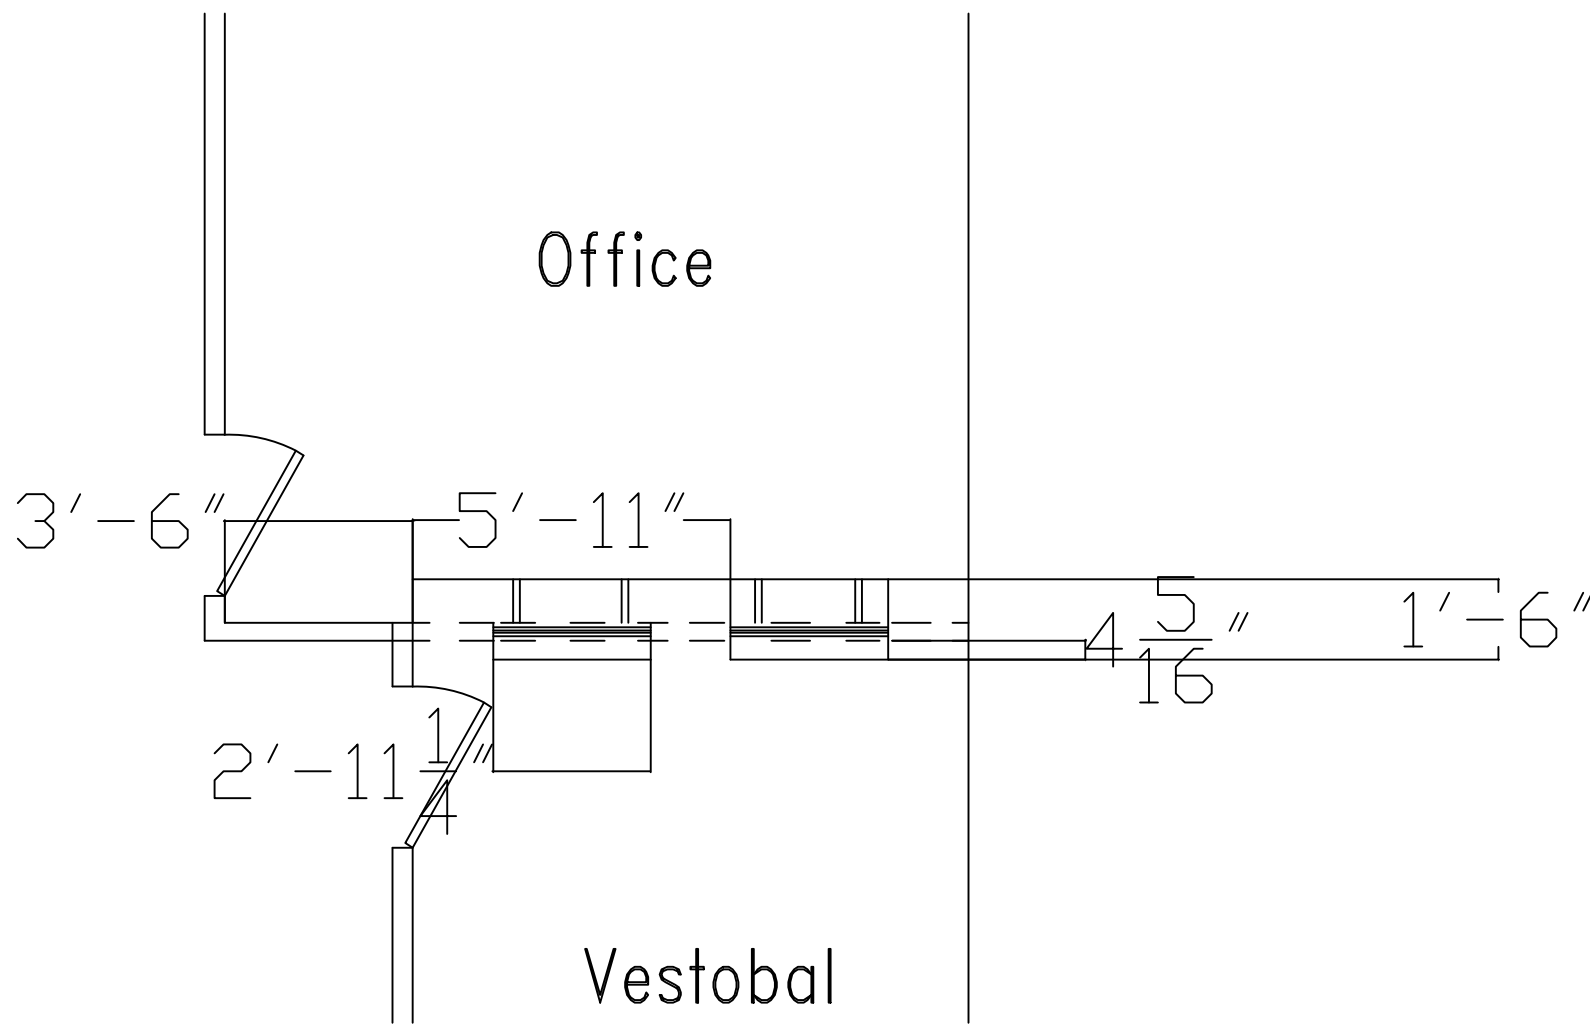

Plan View

CITY OF  
SPARTANBURG

NEW CITY  
OFFICES  
440 S. CHURCH

REVISION  
REVISION # 1 Date: 1/15/2016  
Revision 1 Dimensional Changes

DRAWING DATE:  
1/1/2016

DRAWING BY:  
DAC

DRAWING  
DETAIL PLAN

DRAWING NO.  
COS 4.0