
## MASON AVENUE (50' R/W)(PLAT)

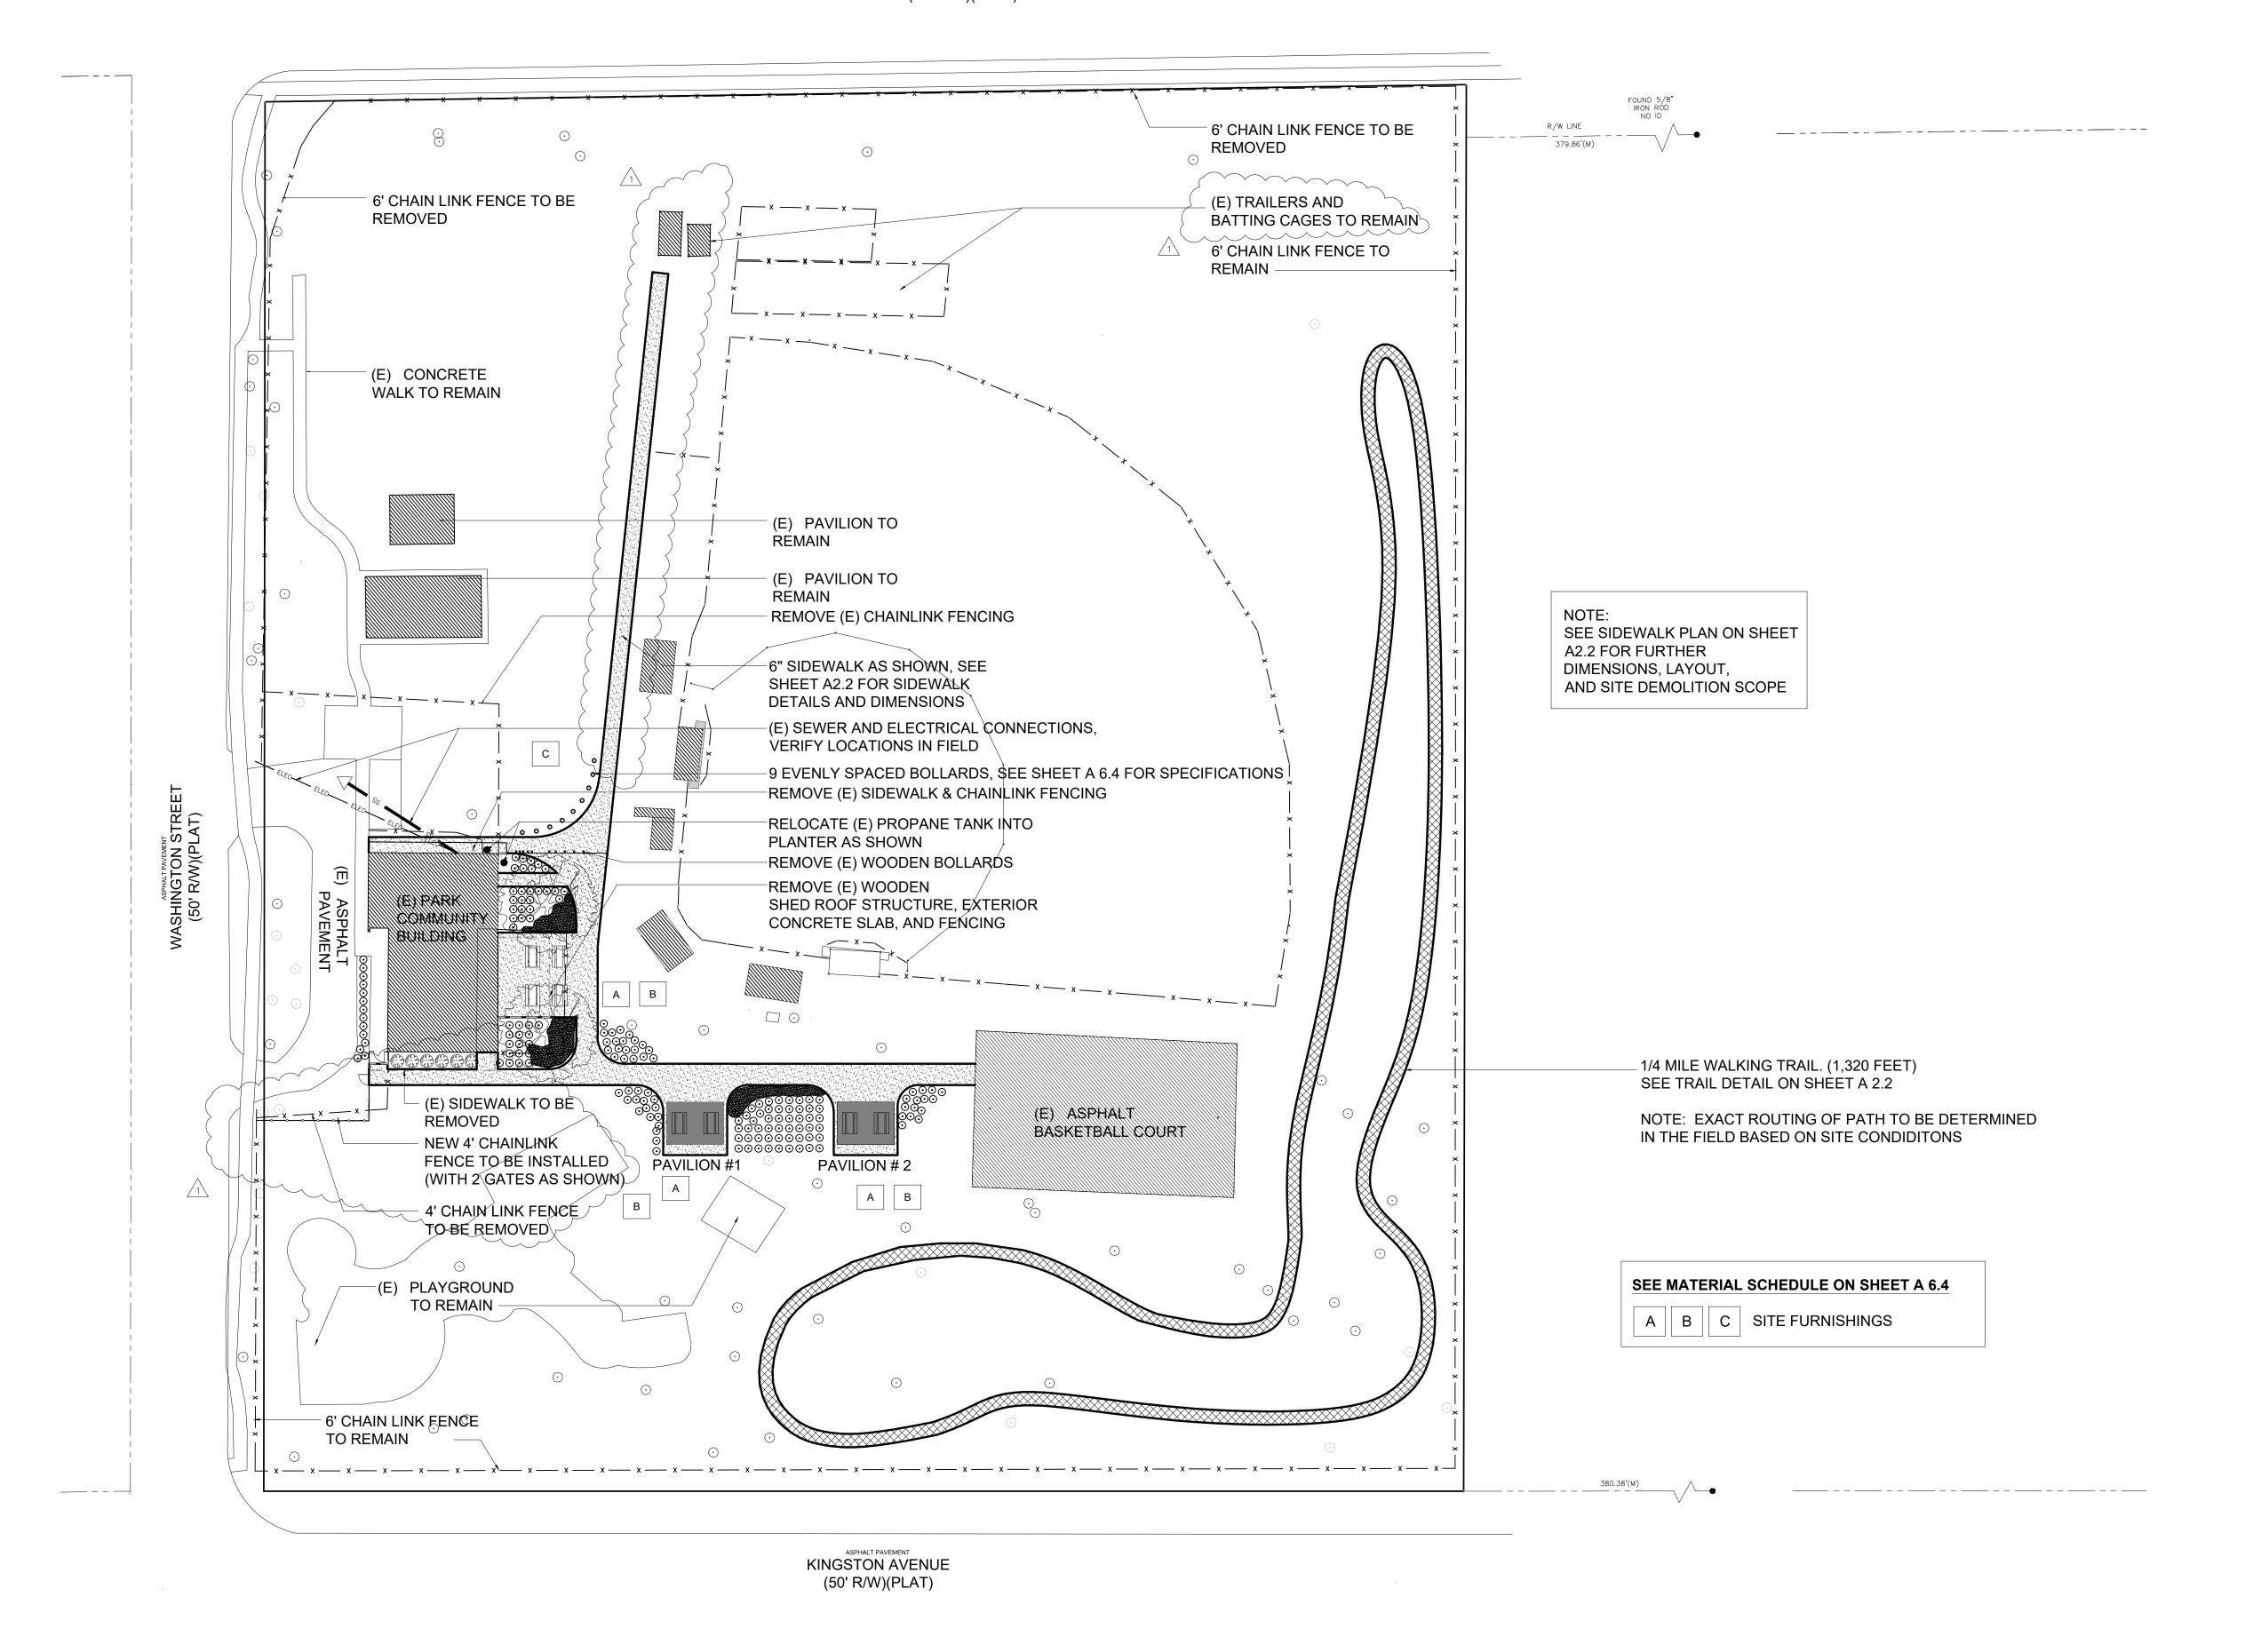



## THE CITY OF DAYTONA BEACH



PUBLIC WORKS DEPARTMENT TECHNICAL SERVICES

950 BELLEVUE AVENUE DAYTONA BEACH, FL 32114

P 386 671 8610 F 386 957 6404

BRENT COHEN, ARCHITECT FL LICENSE # AR93854

BID SET 4.24.19

△ ADDENDUM 1 5.10.19

BUILDING
REMODEL, SITE
IMPROVEMENTS
AND PAVILIONS
FOR
SUNNYLAND
PARK

825 WASHINGTON ST. DAYTONA BEACH, FL 32114

SCALE: DRAWN: CHECKED PROJECT NO: AS NOTED BCC BCC 2019-010

**A2.1**