


SECTION B-B'

- NOTES:
1. WATER LEVEL MUST RECOVER TO BOTTOM OF POND AT OR BEFORE 72 HOURS AFTER STORM
 2. PROVIDE SPILLWAY DETAILS
 3. MUCK GROWN SOD IS NOT ACCEPTABLE FOR POND BOTTOM. SOD TO BE PLACED ON BOTTOM MUST BE GROWN IN SAND. PLEASE COORDINATE WITH ENGINEER PRIOR TO PLACEMENT


401 DETENTION POND

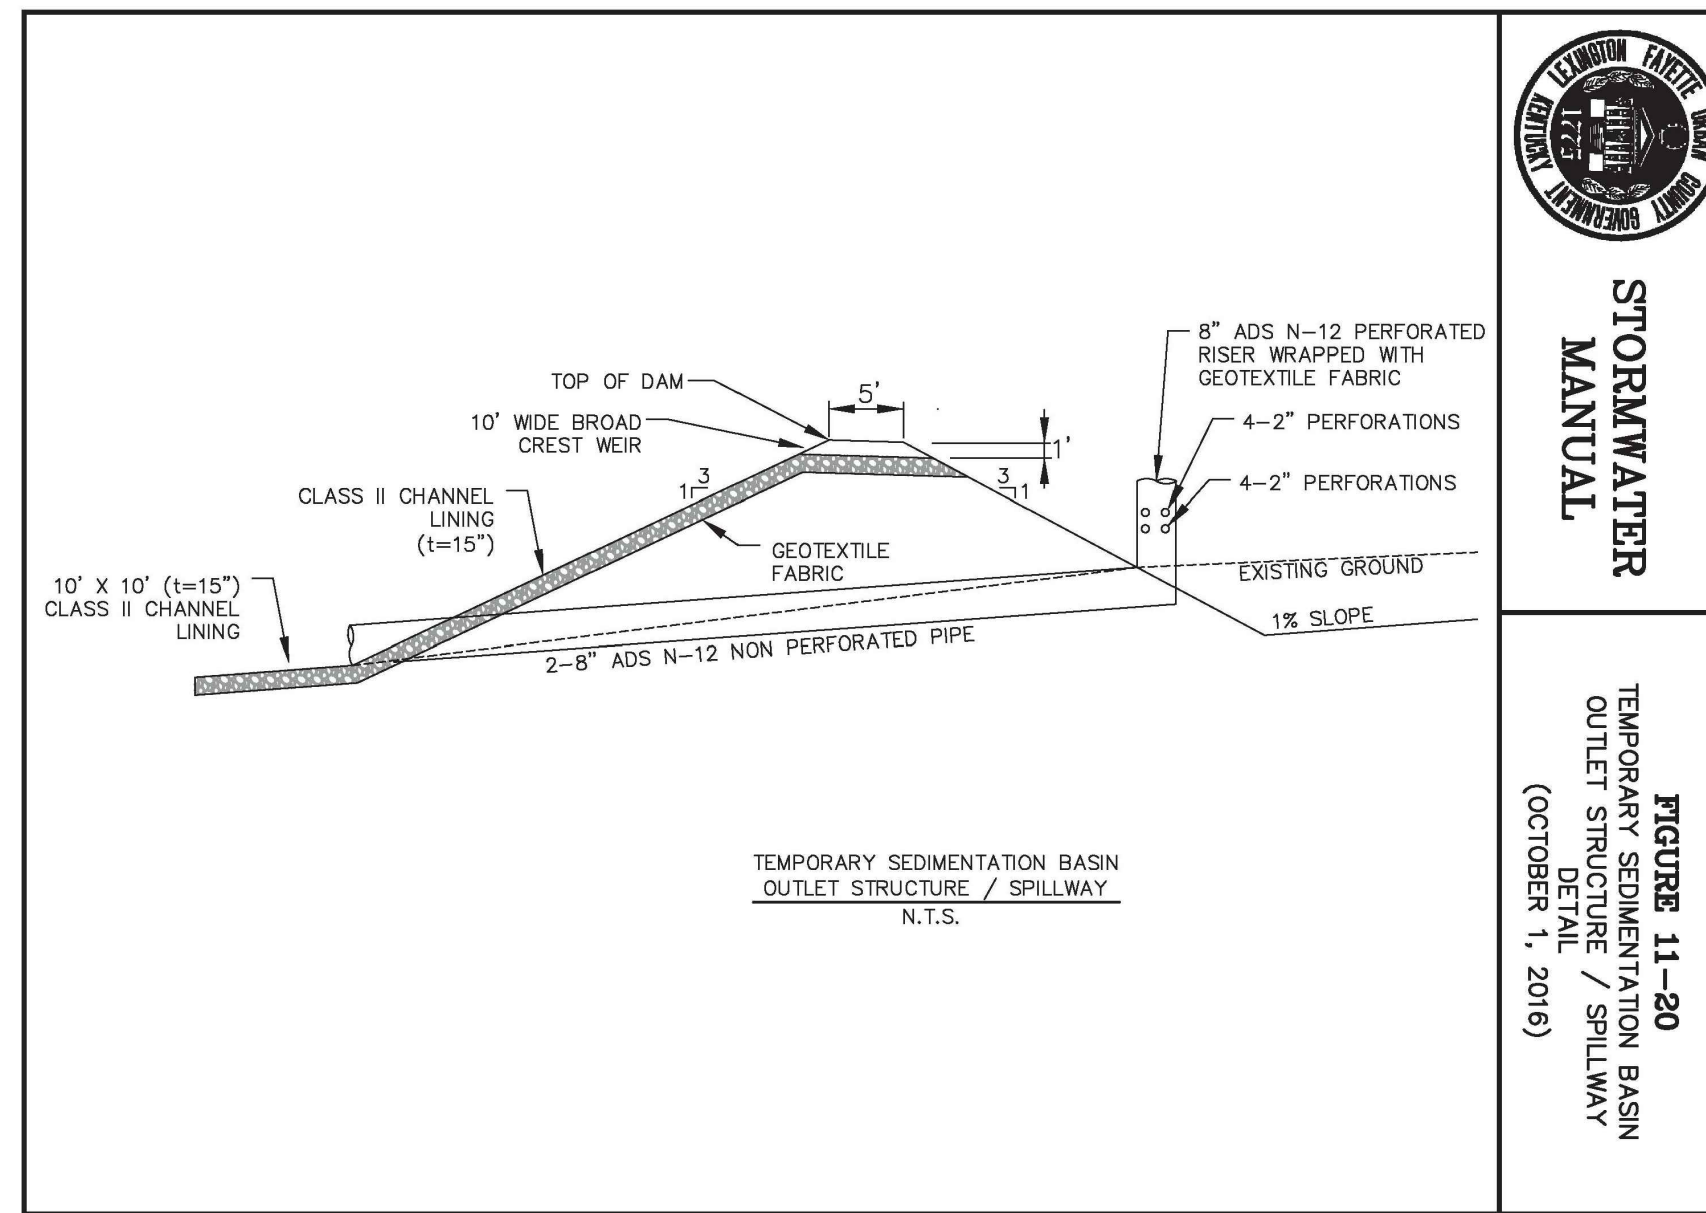


TEMPORARY SEDIMENTATION BASIN
OUTLET STRUCTURE / SPILLWAY
N.T.S.

LEXINGTON, KY
FAYETTE COUNTY
PUBLIC WORKS
STORMWATER
MANUAL
FIGURE 11-20
TEMPORARY SEDIMENTATION BASIN
OUTLET STRUCTURE / SPILLWAY
DETAIL
(OCTOBER 1, 2016)

402 SPILLWAY (NO OUTLET PIPE IN DESIGN)

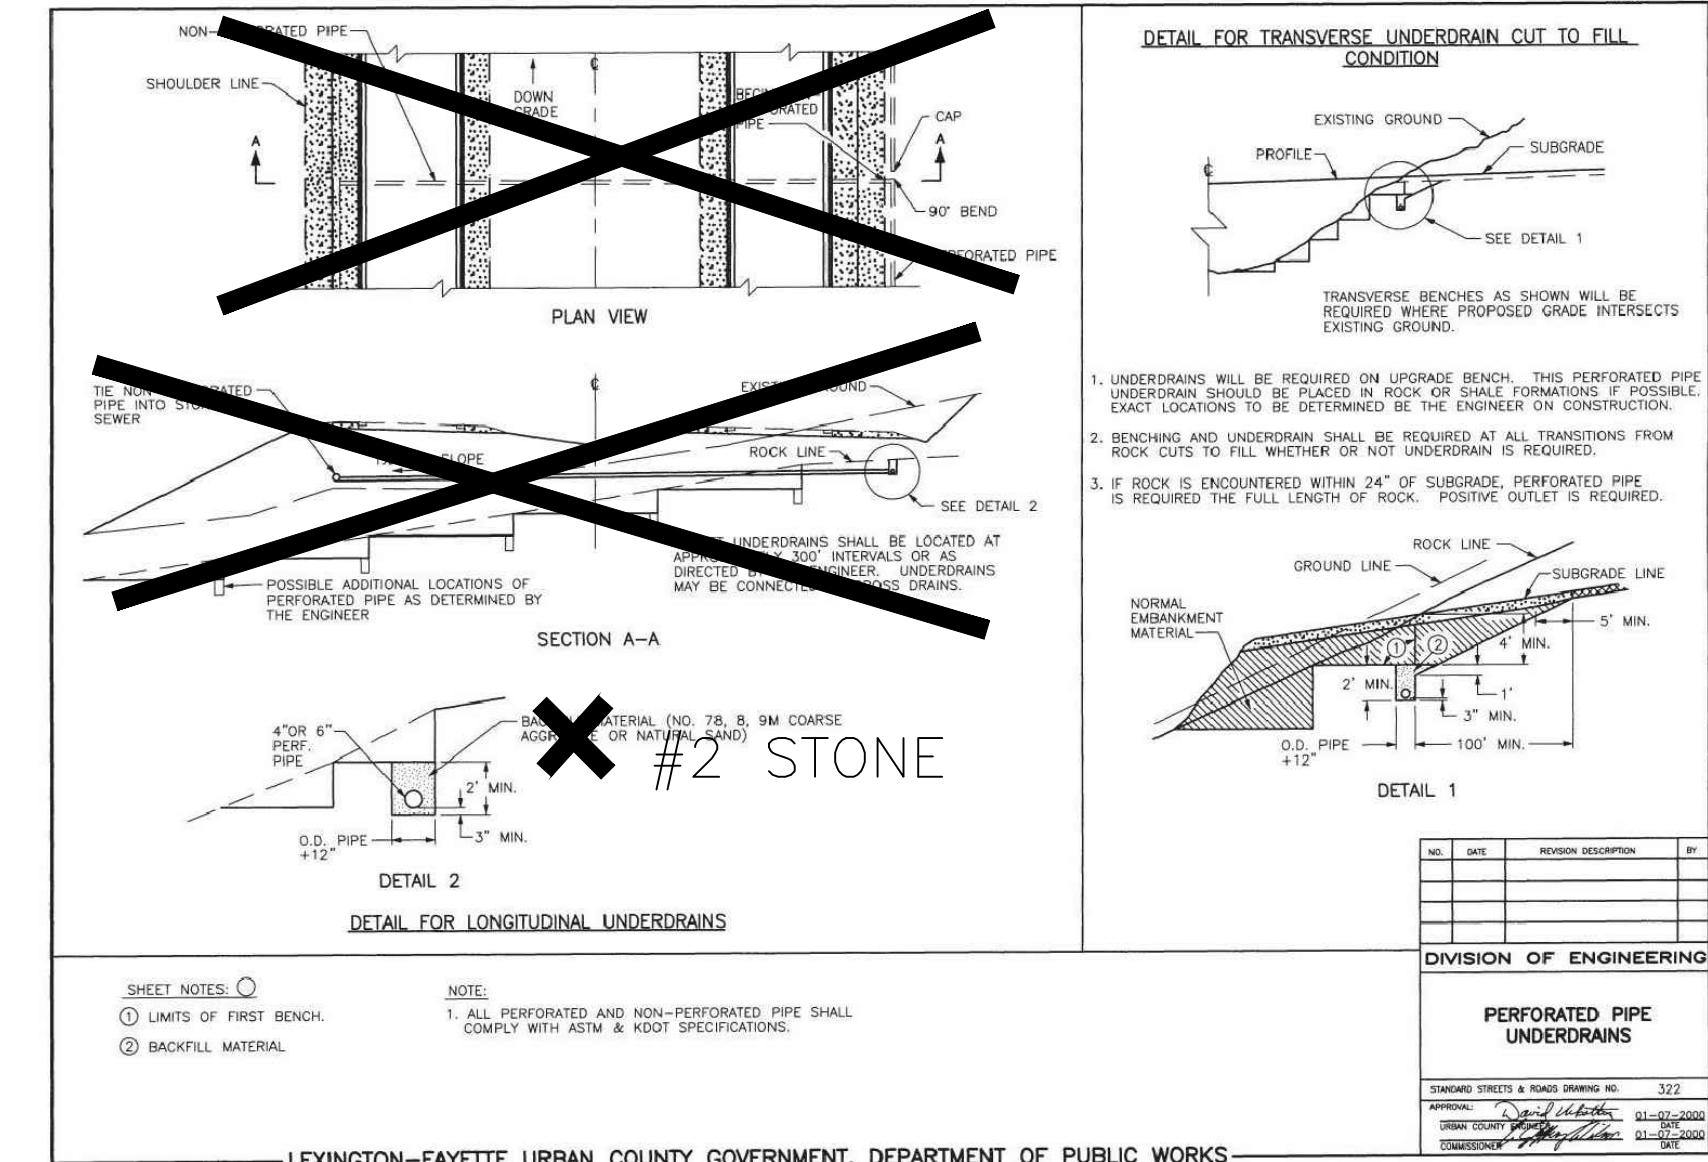

LEXINGTON-FAYETTE URBAN COUNTY GOVERNMENT, DEPARTMENT OF PUBLIC WORKS
8" PIPE WITH END CAPS, WRAP TRENCH NOT PIPE (DRY WELL BECAUSE OF DOWNSTREAM KARST)
408 PERFORATED UNDERDRAIN WITH #2'S

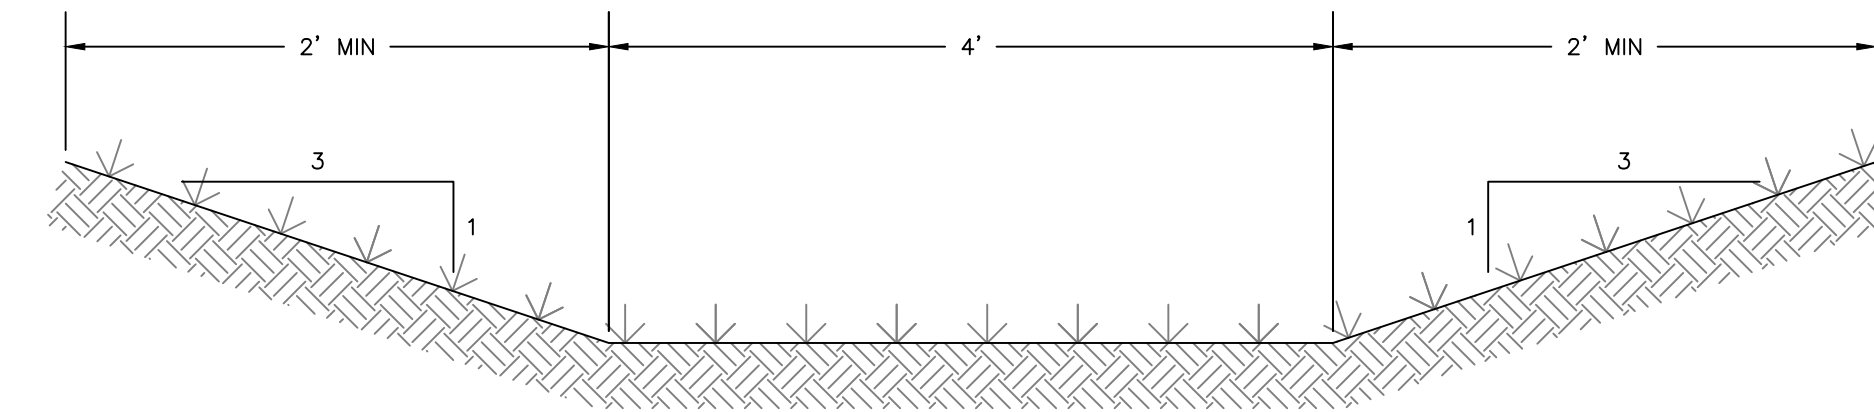

- NOTES:
1. NO BLANKET REQUIRED
 2. DITCH SHALL FLOW AS SHOWN ON PLANS.
 3. CONTRACTOR SHALL SCARIFY AND PREPARE SOIL PRIOR TO INSTALLATION.
 4. CONTRACTOR SHALL BE RESPONSIBLE FOR WATERING UNTIL 70% IS 12" HIGH FOR FIRST MOW.

TEMPORARY & PERMANENT SEEDING
SHALL MEET KYTC SPECIFICATIONS

- NOTES:
1. OPTIONAL: HYDRAULIC SEEDING MAYBE APPLIED AT SAME COST TO OWNER.
 2. OPTION: IF SEED BLANKET USED, BLANKET SHALL BE KYTC APPROVED MATERIAL.

405 GRASS DITCH

LIBERTY ROAD PARKING LOTS REBID
LOCATED AT: 2264 LIBERTY ROAD, LEXINGTON, KY 40509
FAYETTE COUNTY
CLIENT/OWNER: FAYETTE COUNTY PUBLIC SCHOOLS
701 E. MAIN ST., LEXINGTON, KY 40502
FAYETTE COUNTY PUBLIC SCHOOLS




REV #	DESCRIPTION	DATE

Abbie Jones
CONSULTING
ABBIE JONES CONSULTING
1022 FONTAINE ROAD
LEXINGTON, KY 40502
WWW.ABBIE-JONES.COM
859-559-3443



DRAWN BY: LJT
CHECKED BY: TDW
APPROVED BY: AMJ
PROJECT: 2017-071
DATE: 2/11/20

BID SET
GRADING & DRAINAGE DETAILS
C-502

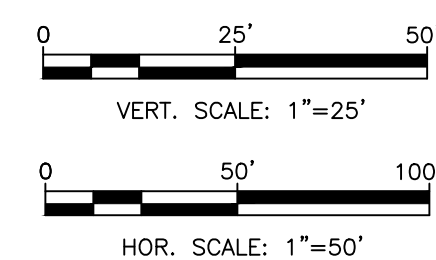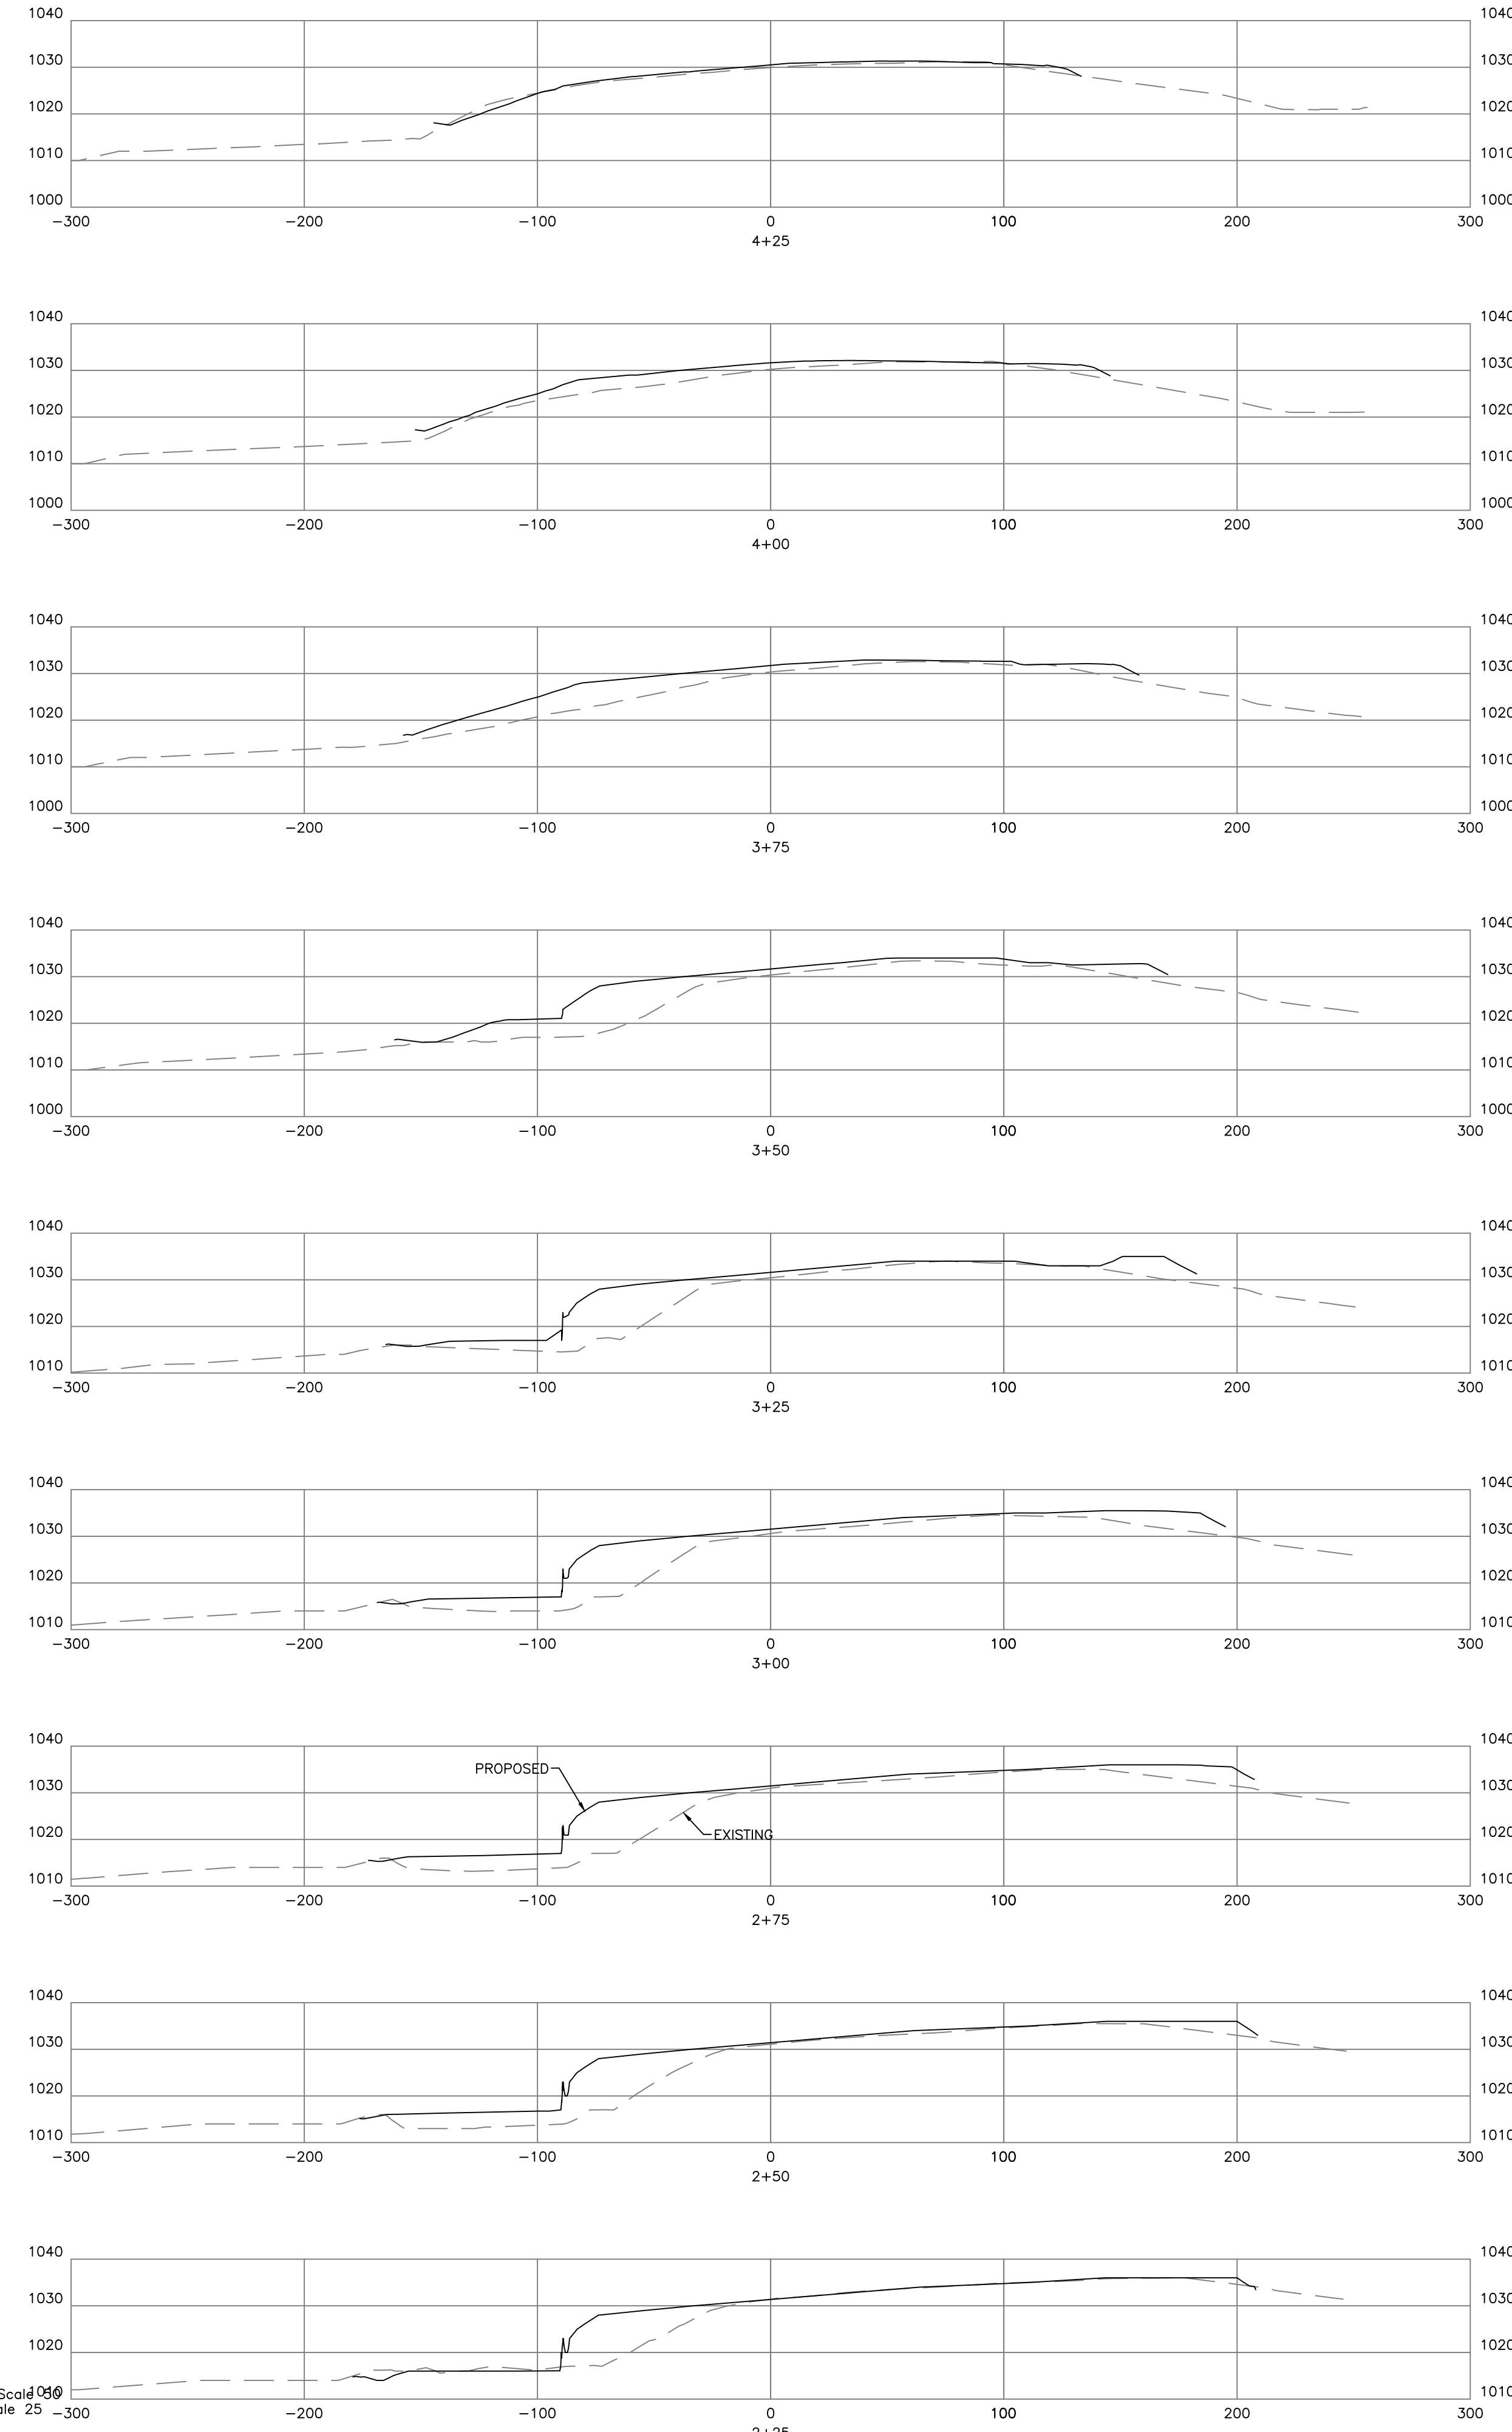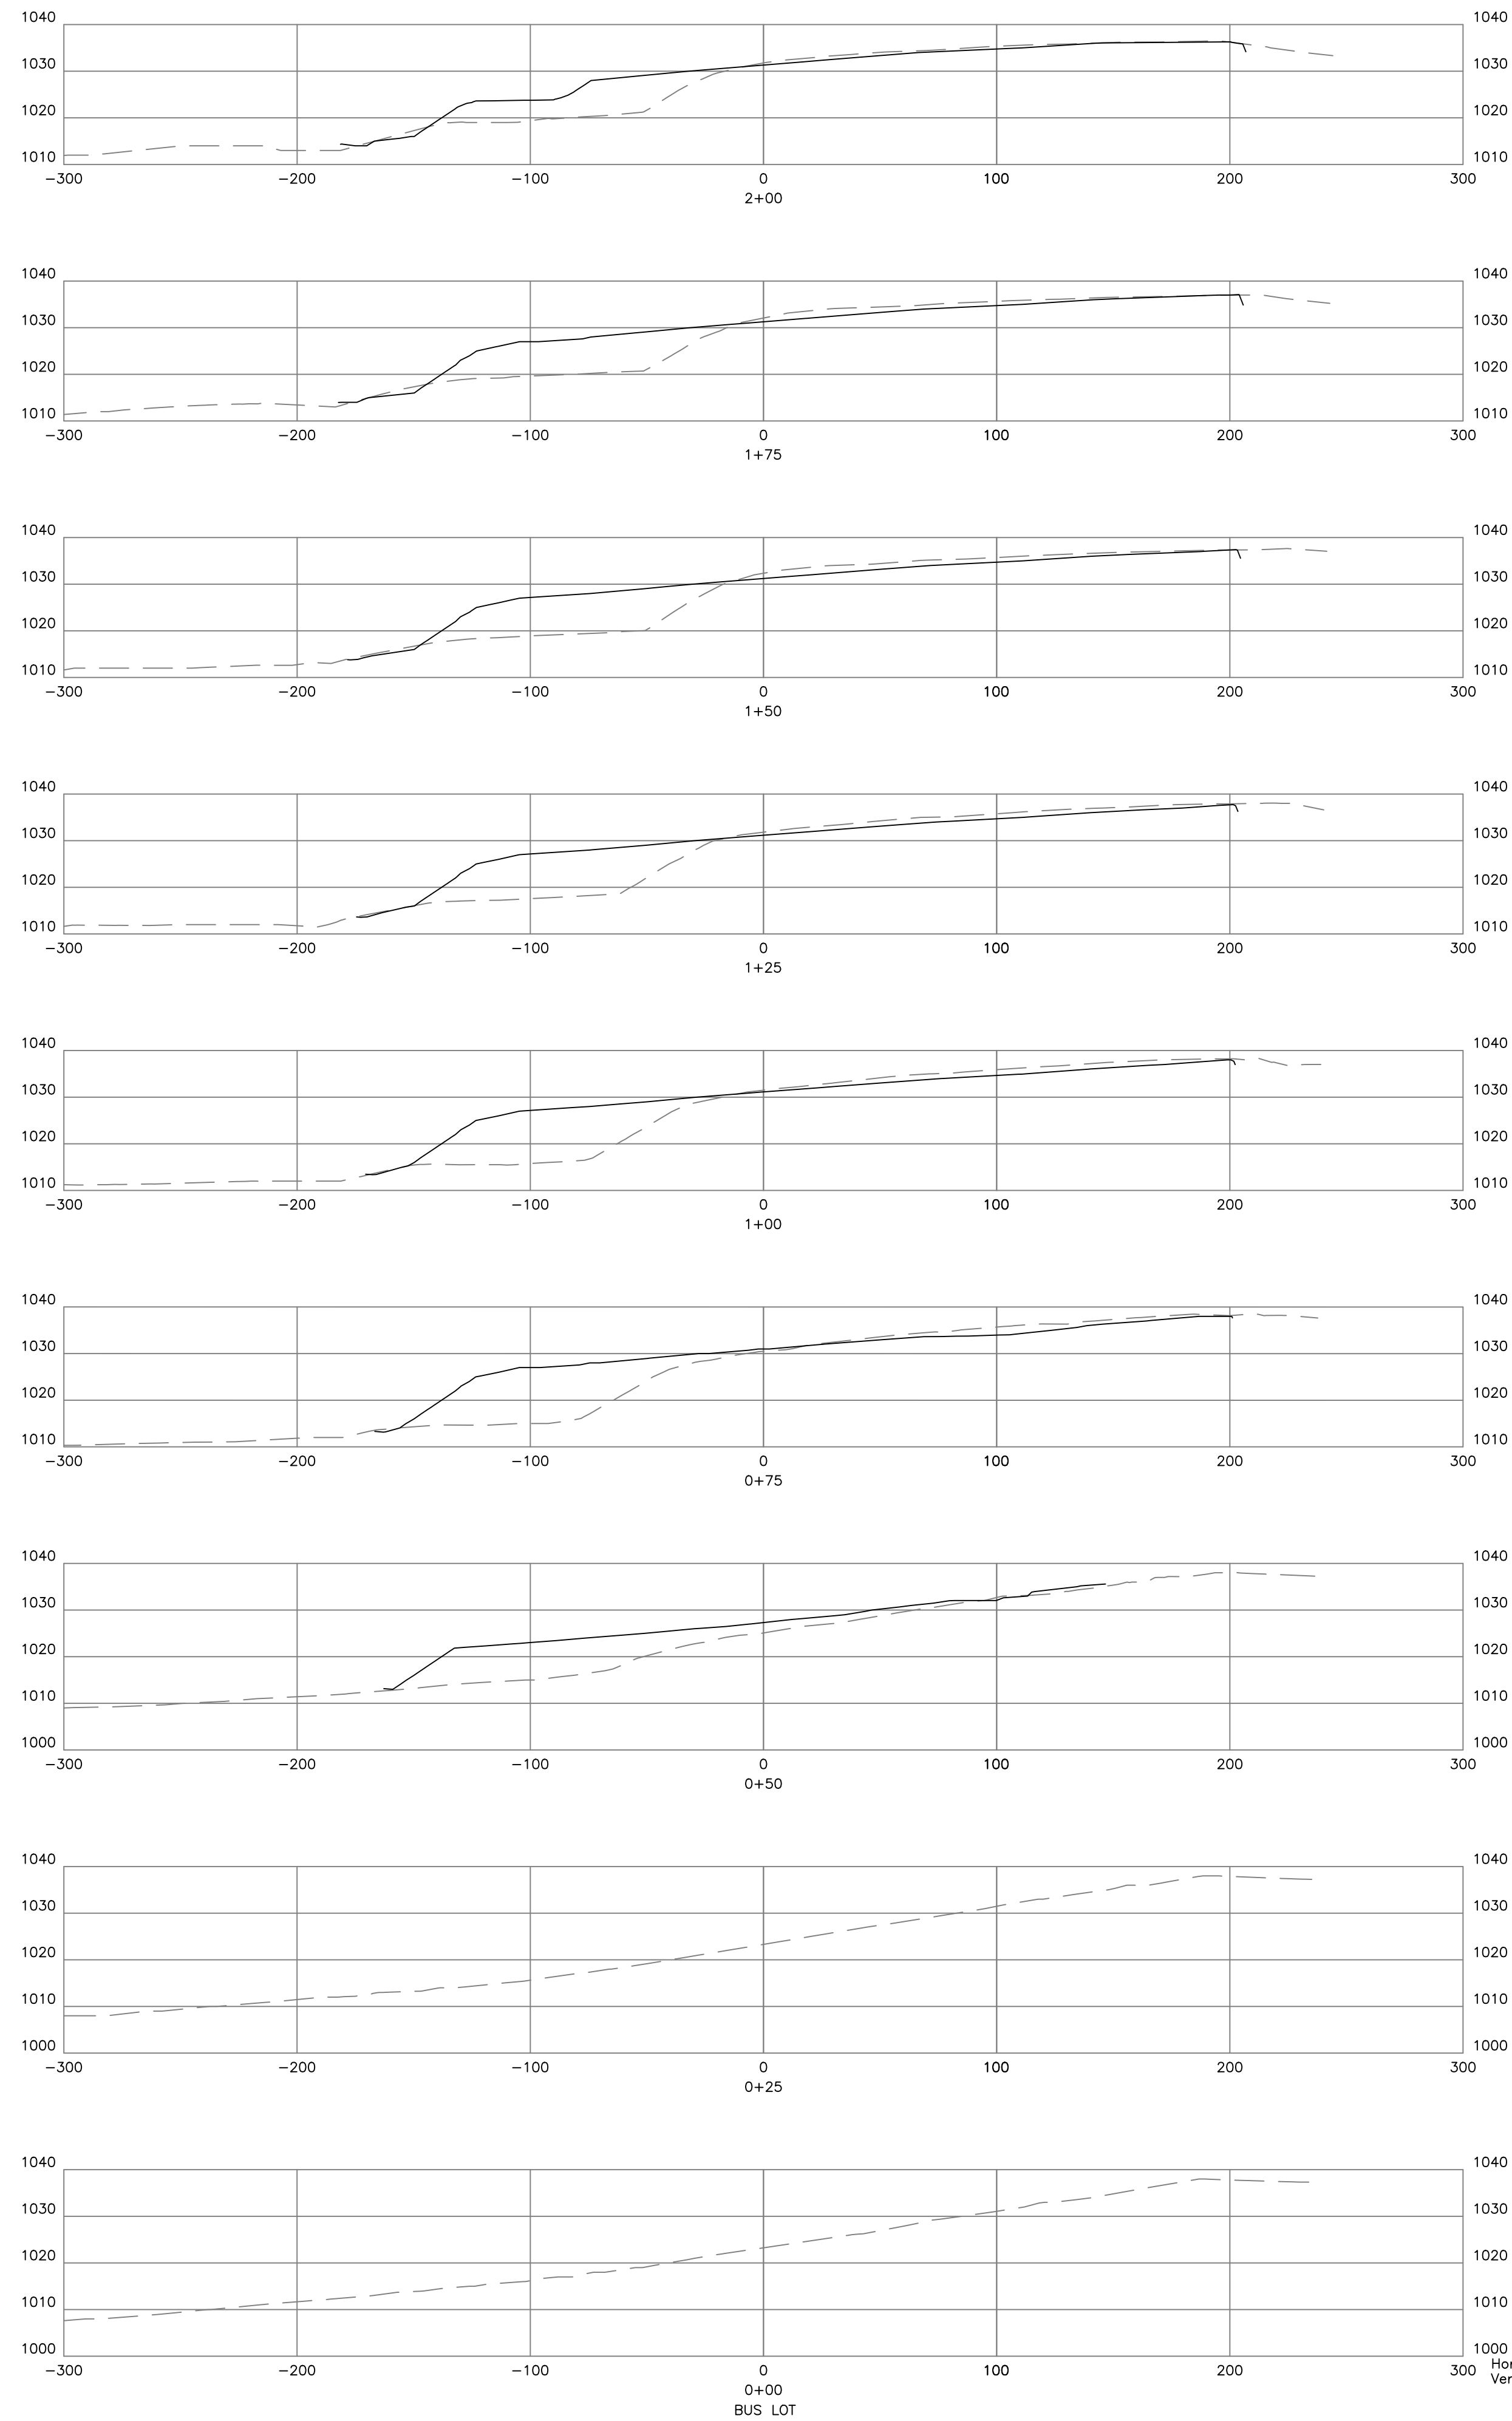

LIBERTY ROAD PARKING LOTS REBID

LOCATED AT: 2264 LIBERTY ROAD, LEXINGTON, KY 40509
FAYETTE COUNTY




CLIENT/OWNER: FAYETTE COUNTY PUBLIC SCHOOLS
701 E. MAIN ST., LEXINGTON, KY 40502

FAYETTE COUNTY PUBLIC SCHOOLS

REV #	DESCRIPTION	DATE

ABBIE JONES CONSULTING
1022 FONTAINE ROAD
LEXINGTON, KY 40502
WWW.ABBIE-JONES.COM
859-559-3443








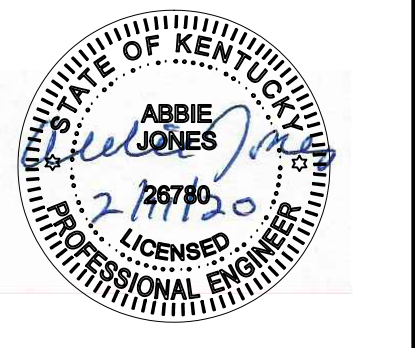


DRAWN BY: LJT
CHECKED BY: TDW
APPROVED BY: AMJ
PROJECT: 2017-071
DATE: 2/11/20

BID SET

**CROSS SECTIONS:
AREA 1**

C-600

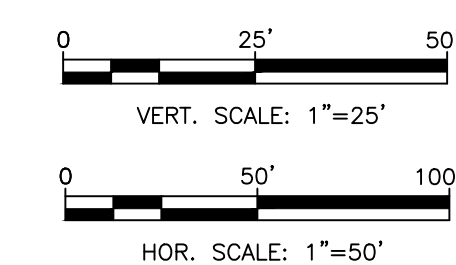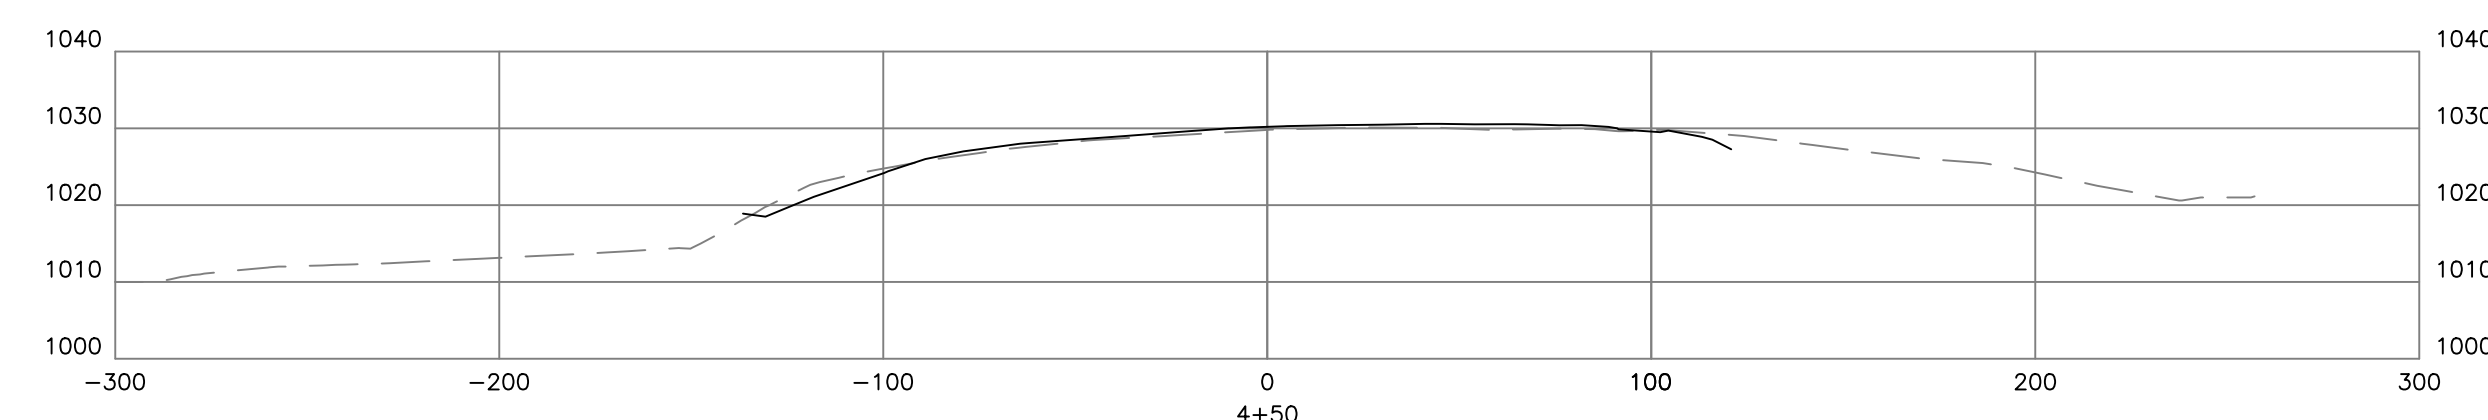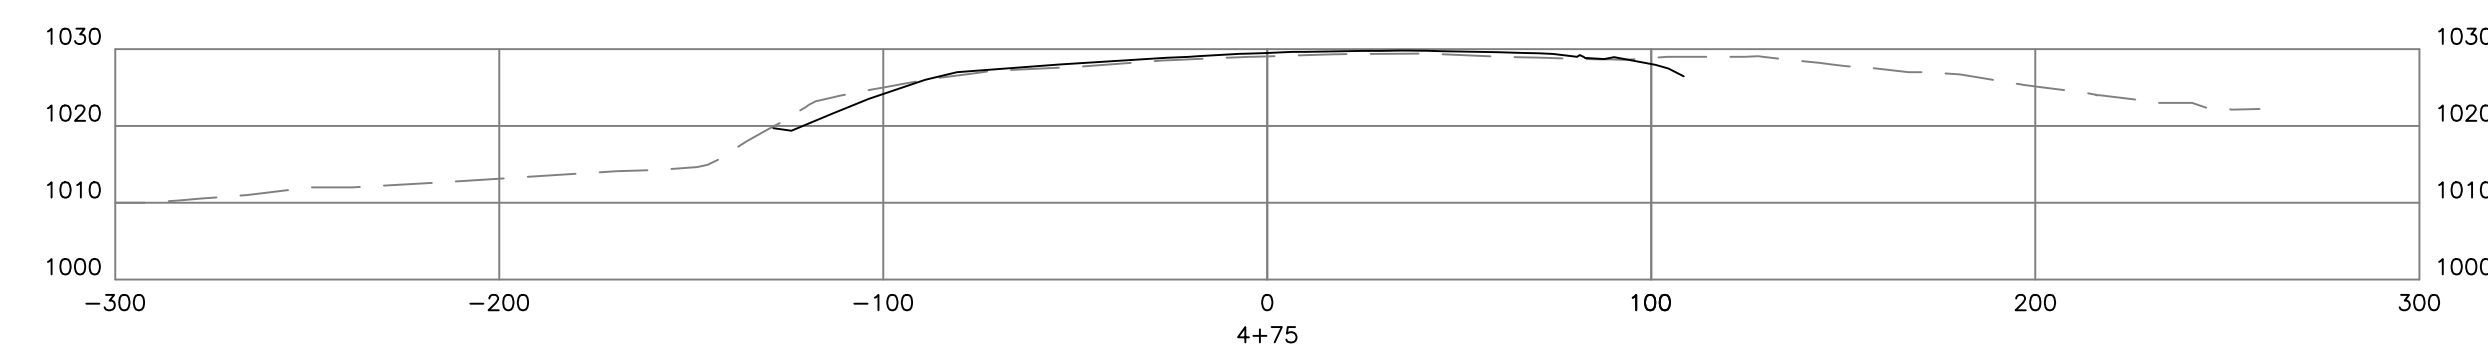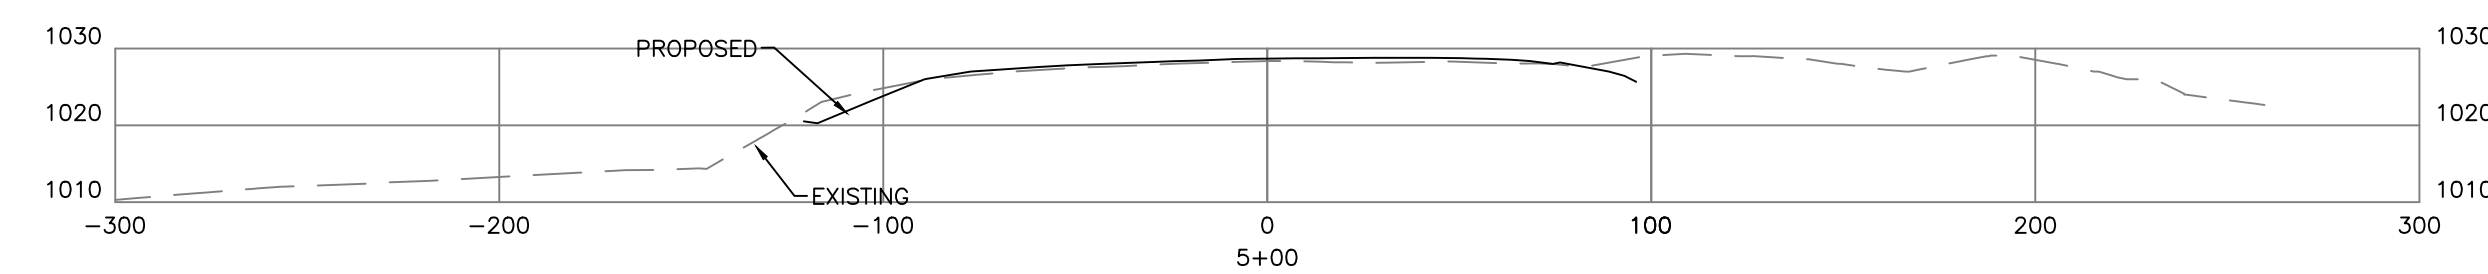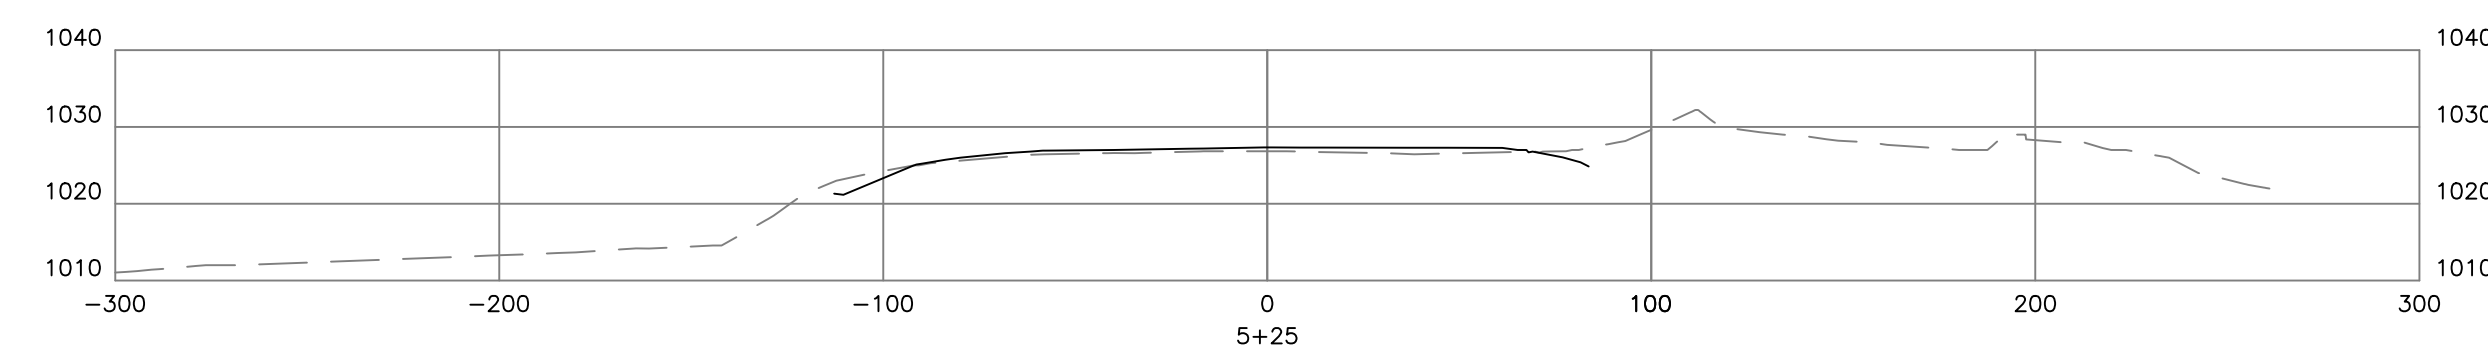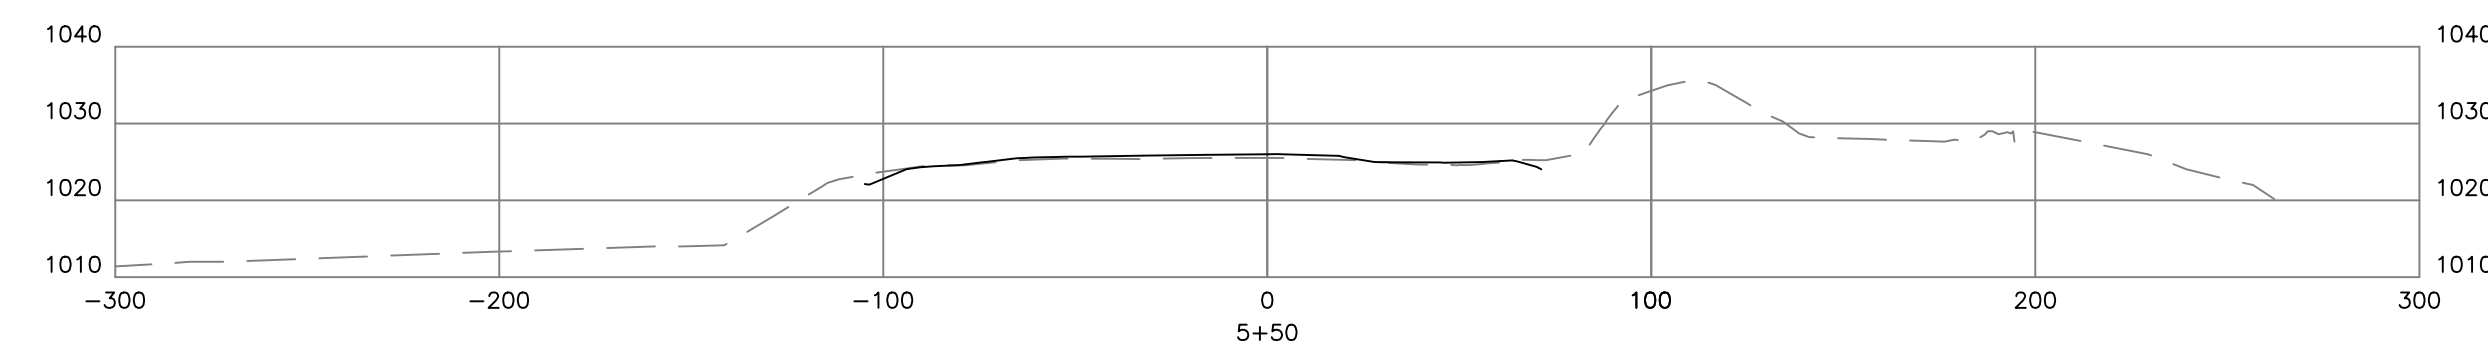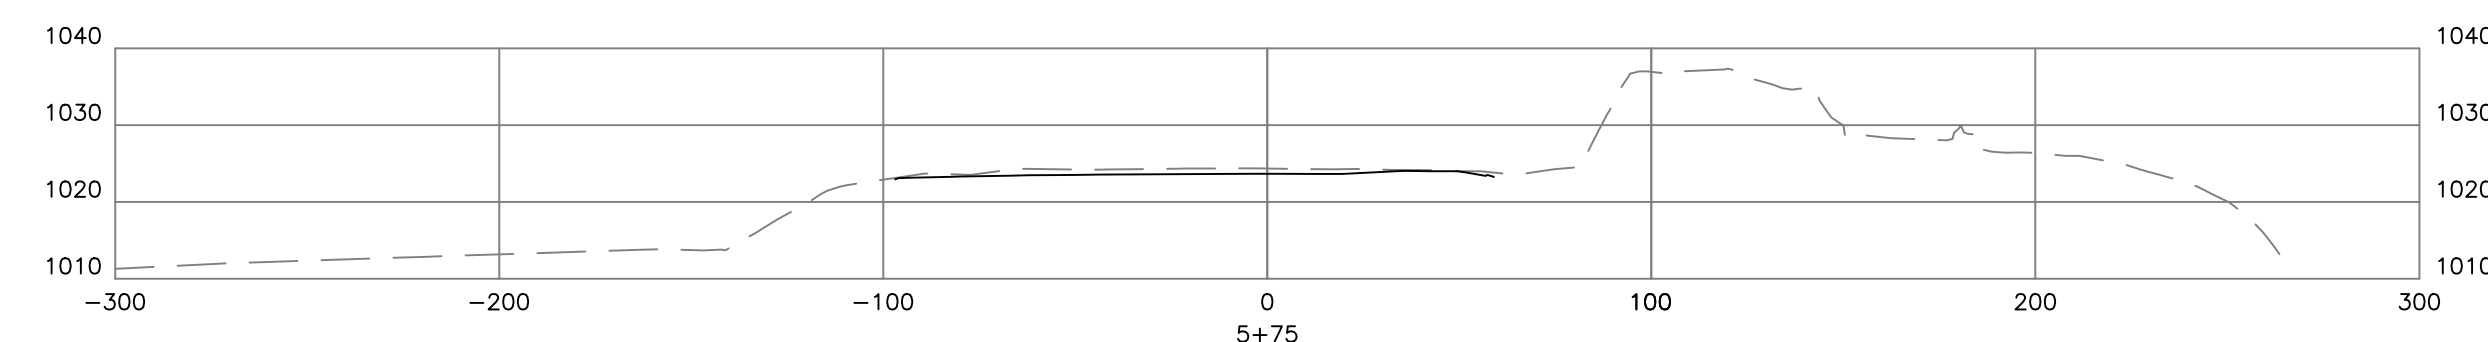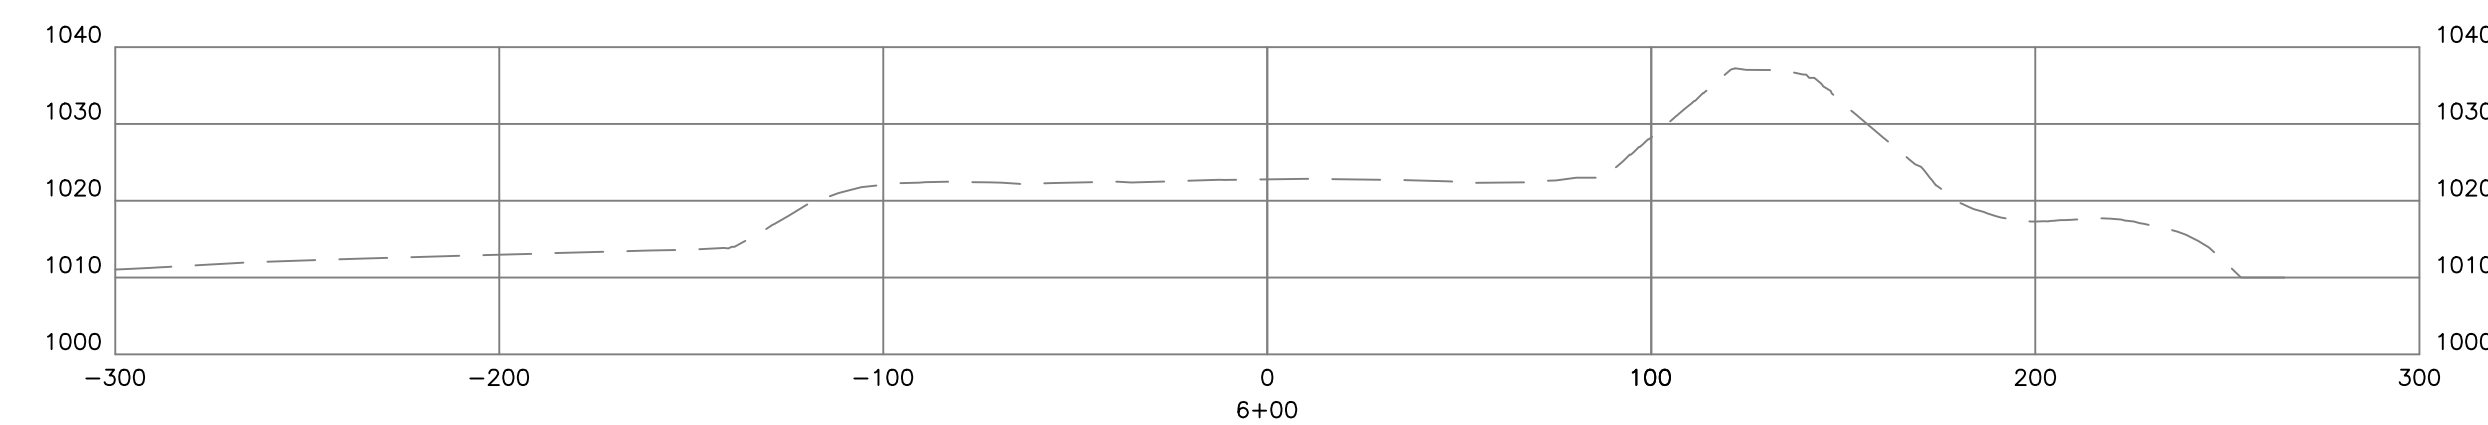

LIBERTY ROAD PARKING LOTS REBID

LOCATED AT: 2264 LIBERTY ROAD, LEXINGTON, KY 40509
FAYETTE COUNTY



CLIENT/OWNER: FAYETTE COUNTY PUBLIC SCHOOLS
701 E. MAIN ST., LEXINGTON, KY 40502

REV #	DESCRIPTION	DATE

Abbie Jones
CONSULTING

ABBIE JONES CONSULTING
1022 FONTAINE ROAD
LEXINGTON, KY 40502
WWW.ABBIE-JONES.COM
859-559-3443










DRAWN BY: LJT
CHECKED BY: TDW
APPROVED BY: AMJ
PROJECT: 2017-071
DATE: 2/11/20










BID SET

**CROSS SECTIONS:
AREA 1**

C-601

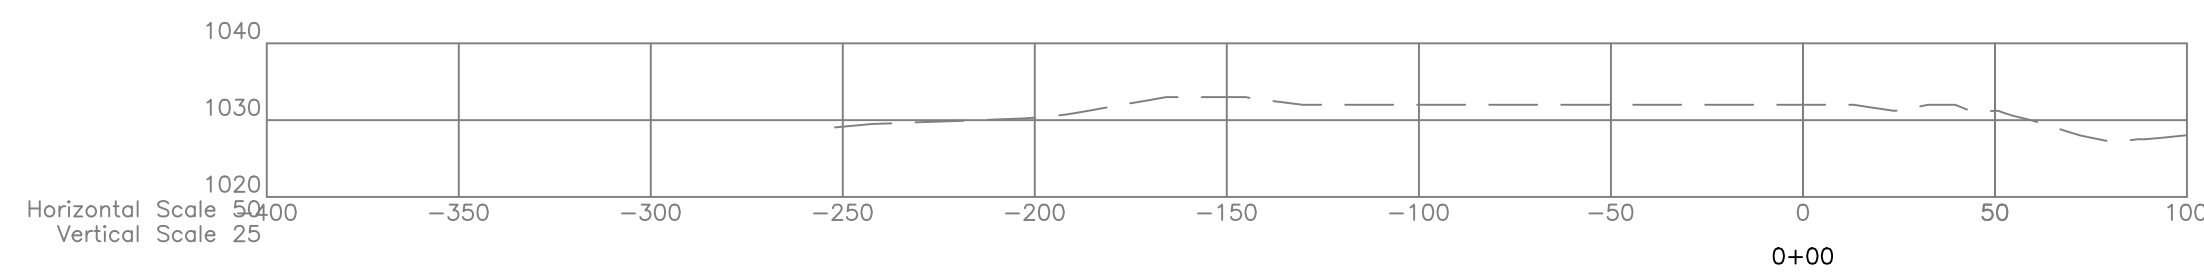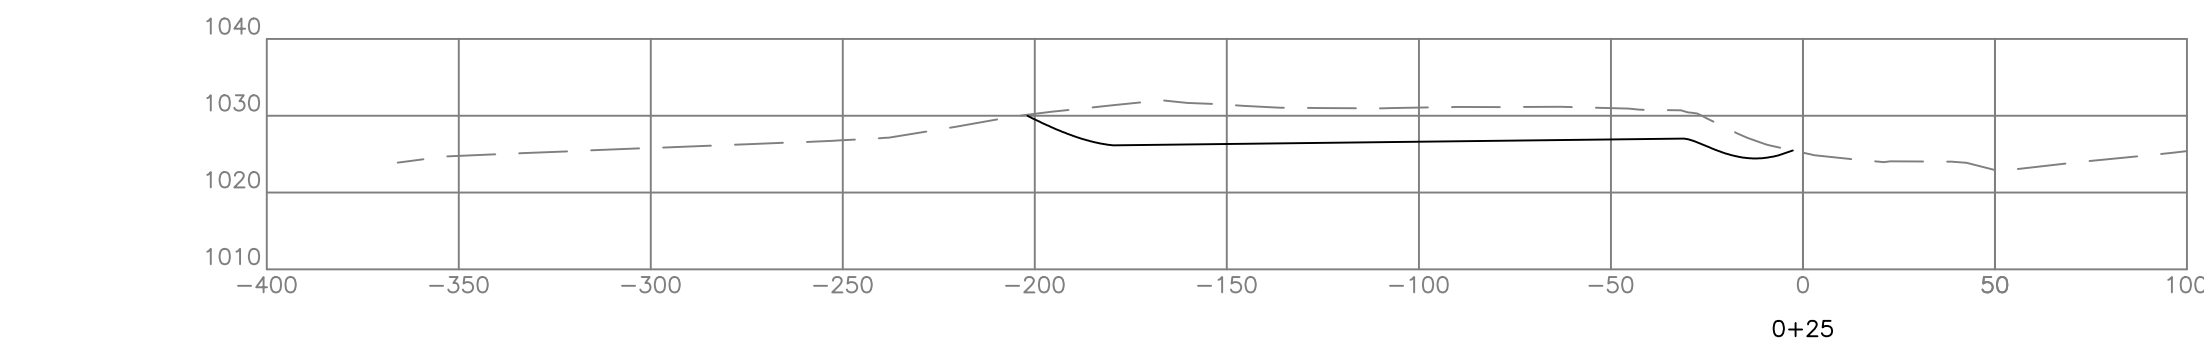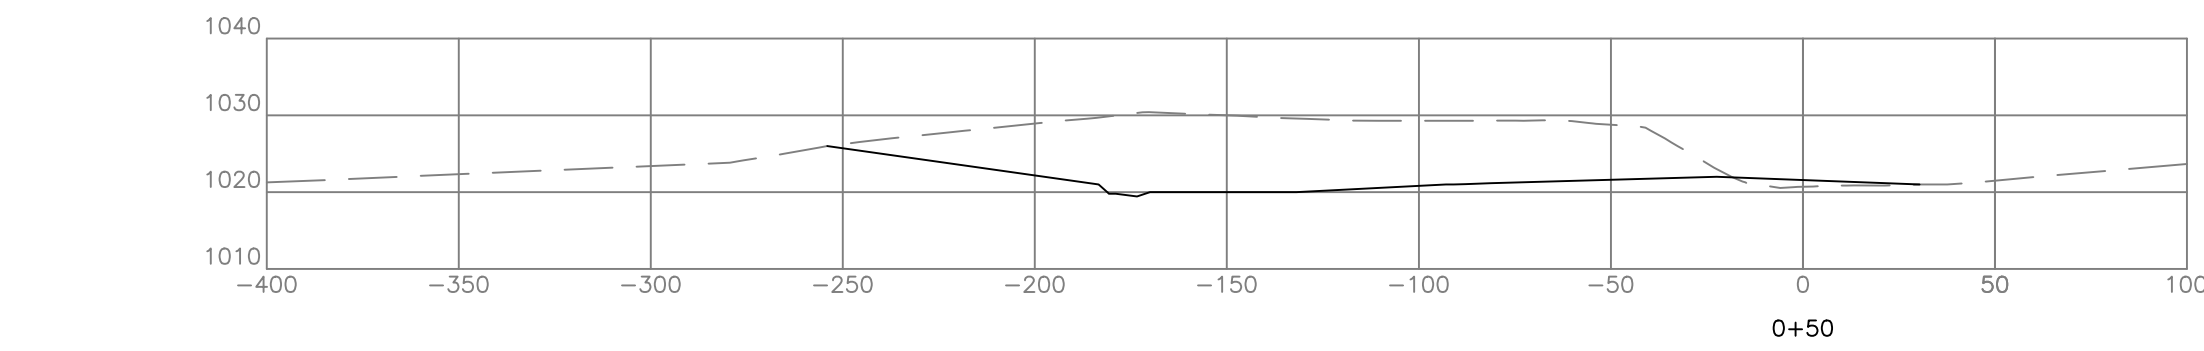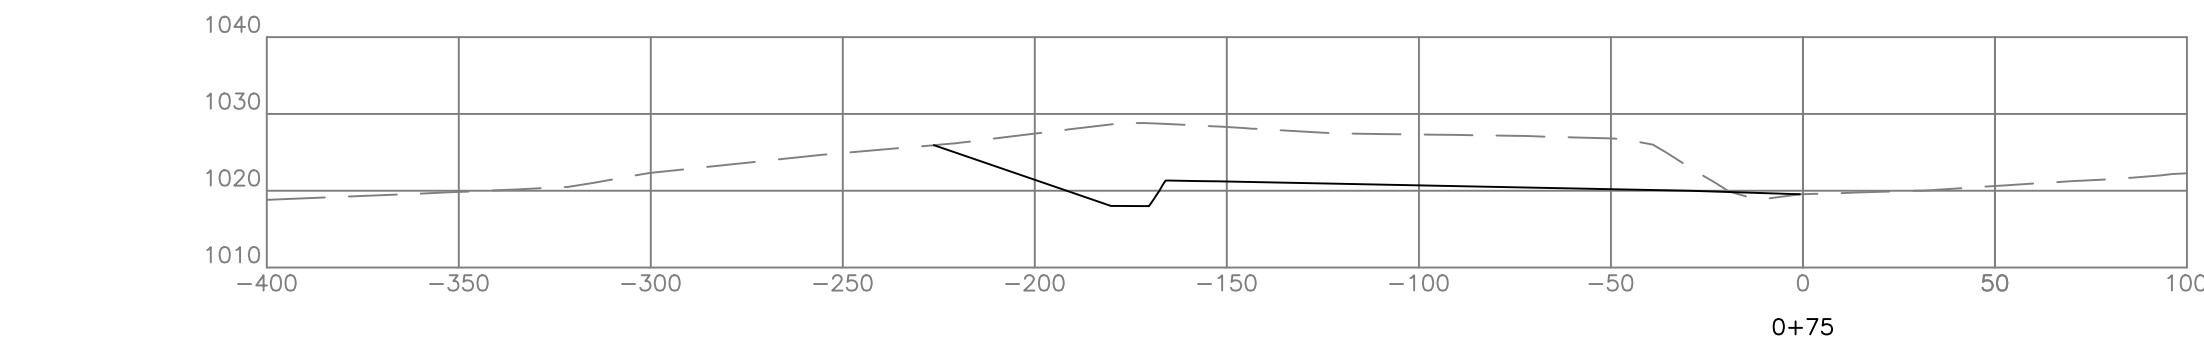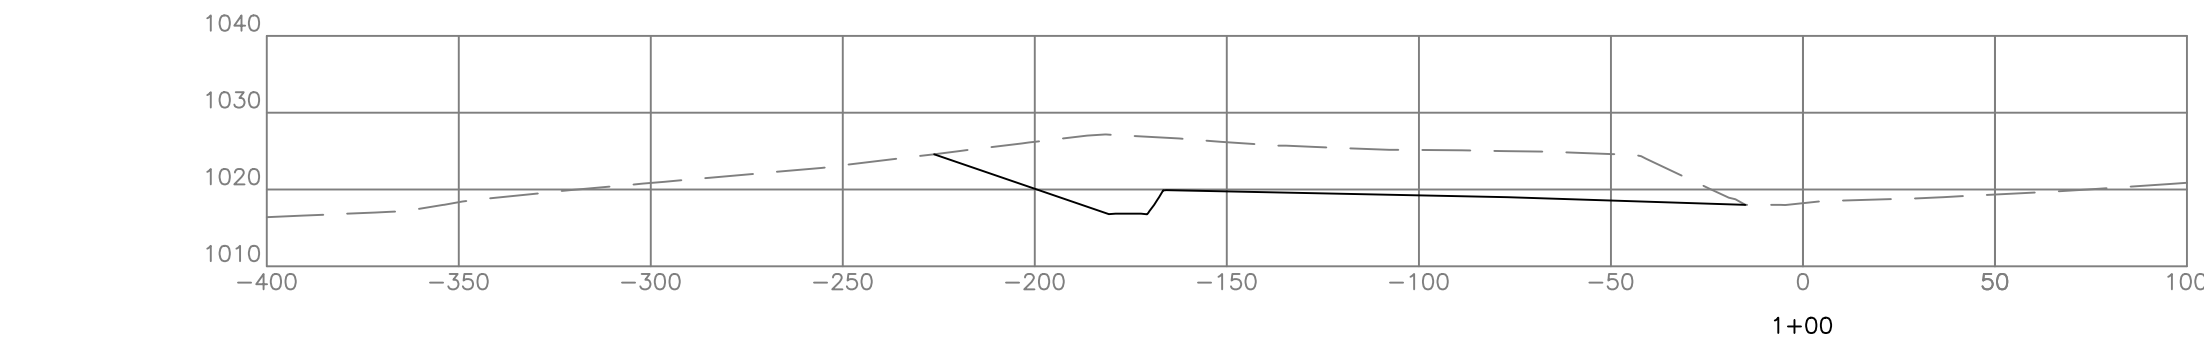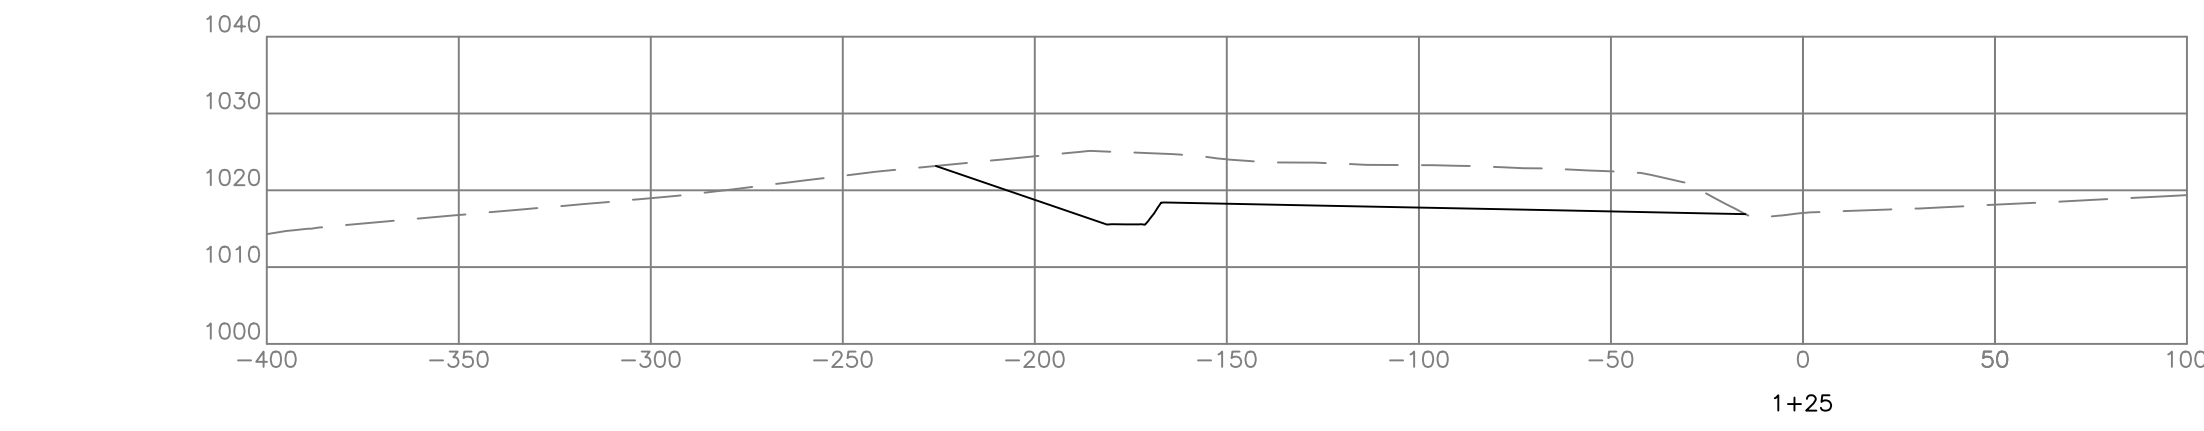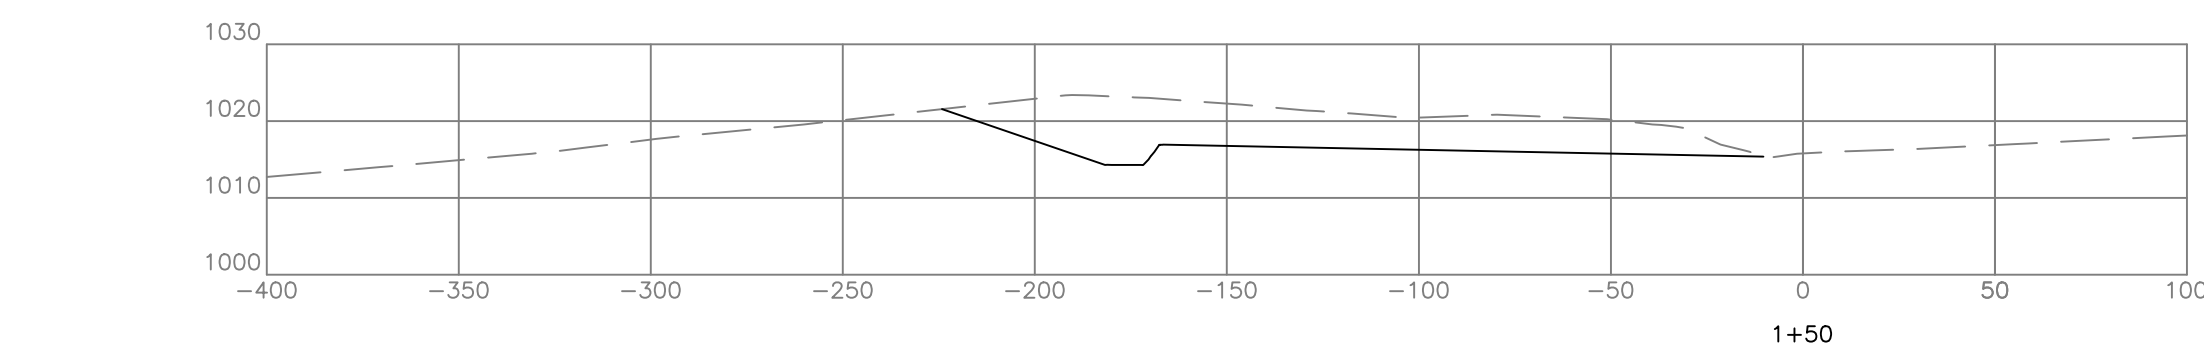

Horizontal Scale: 50'
Vertical Scale: 25'

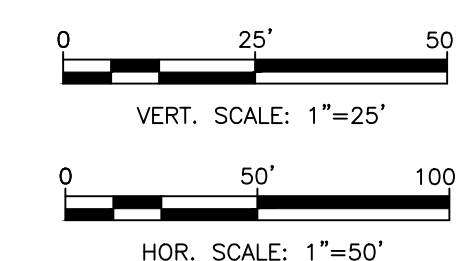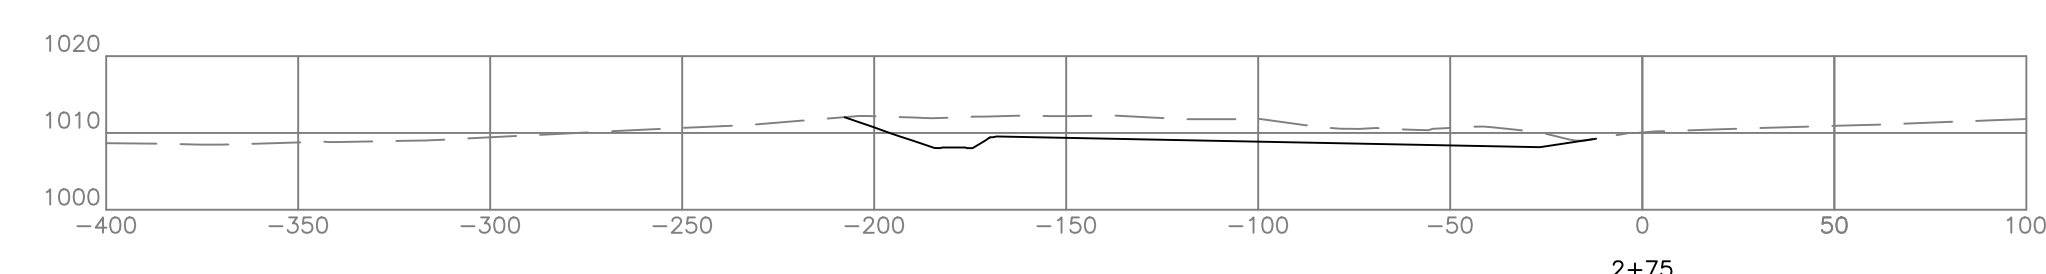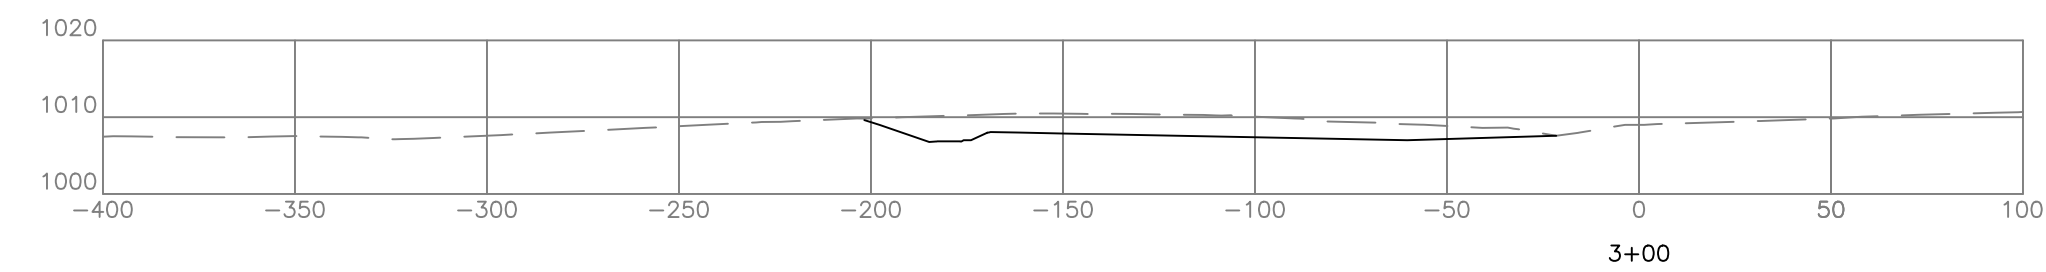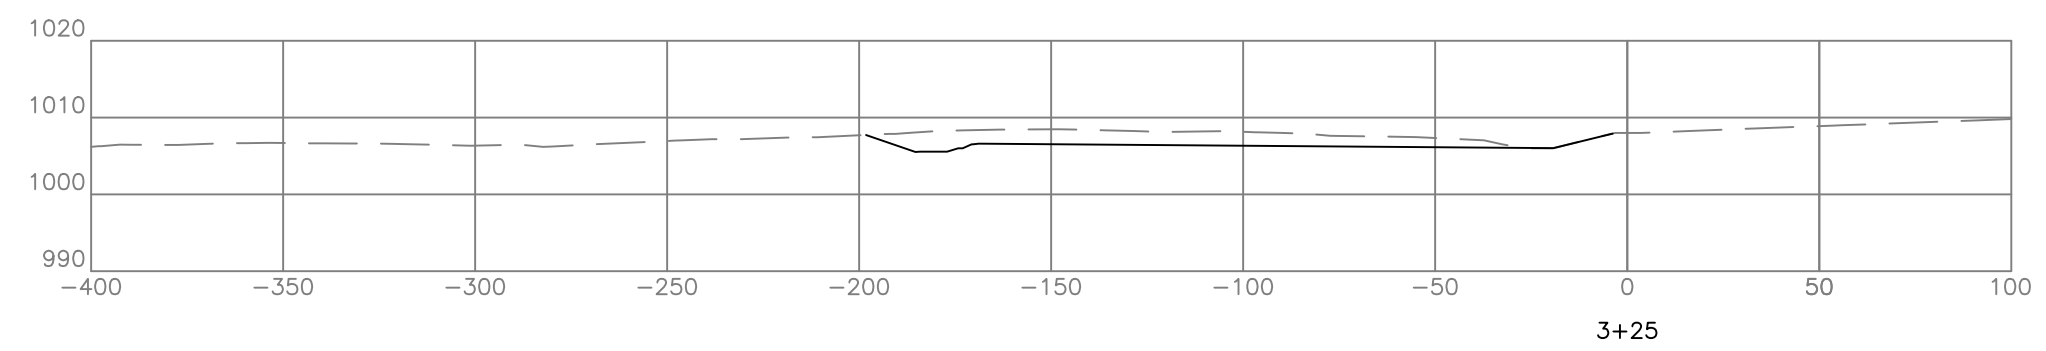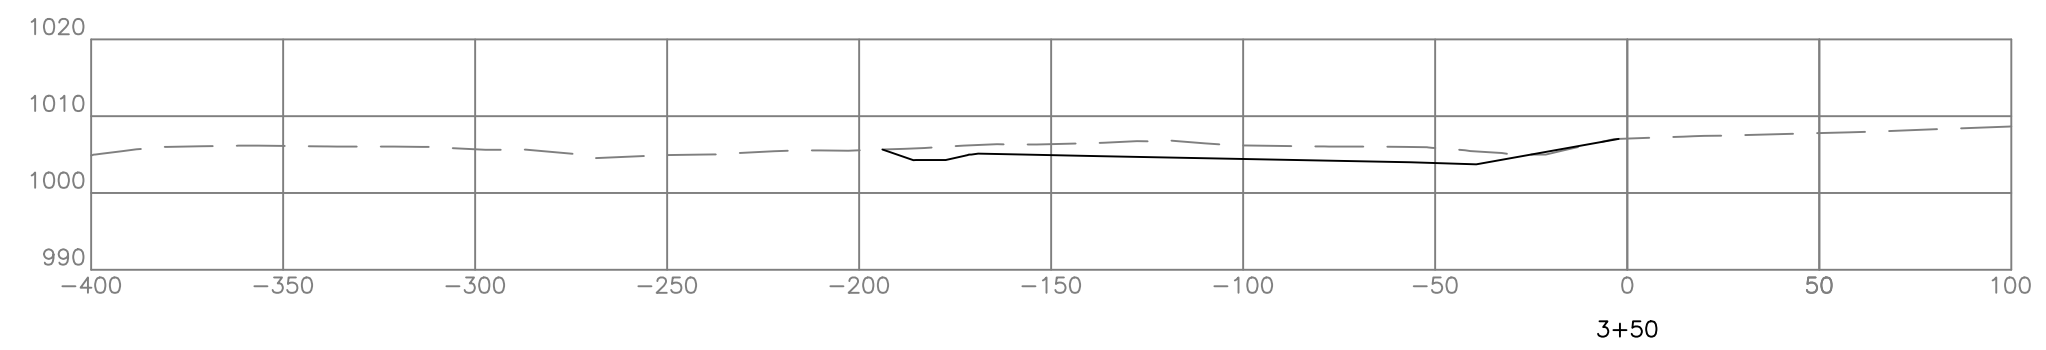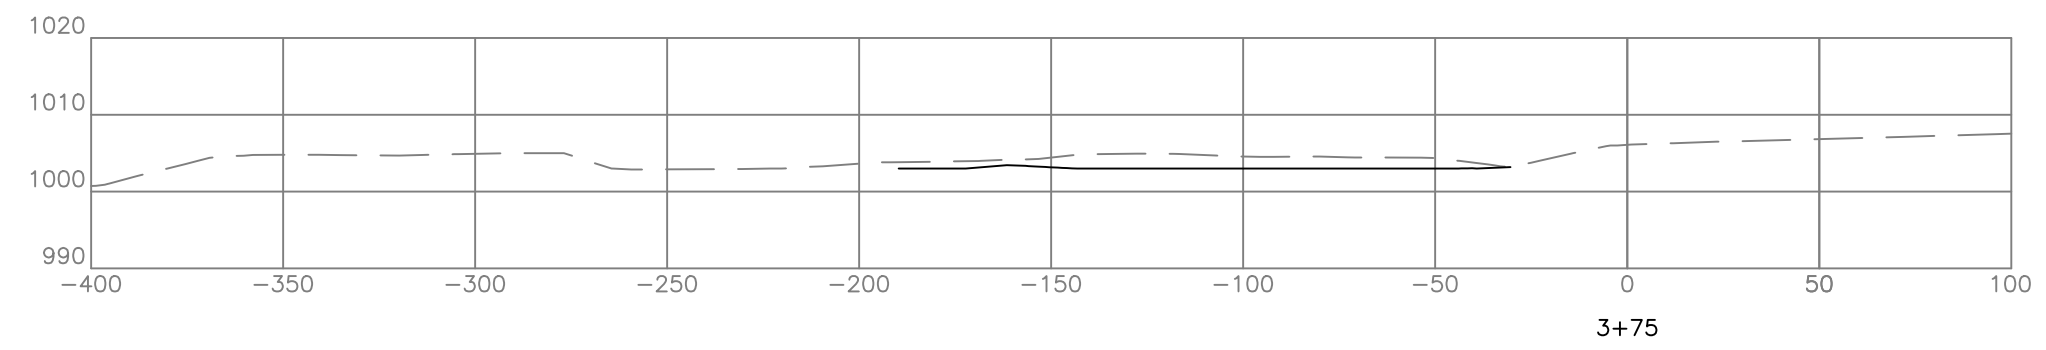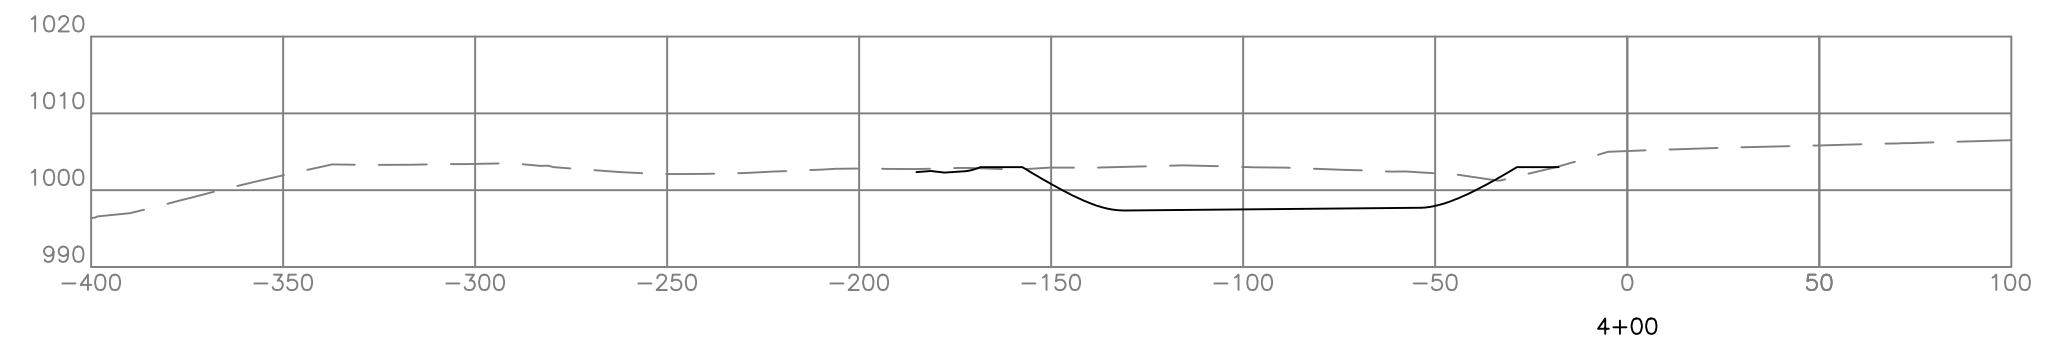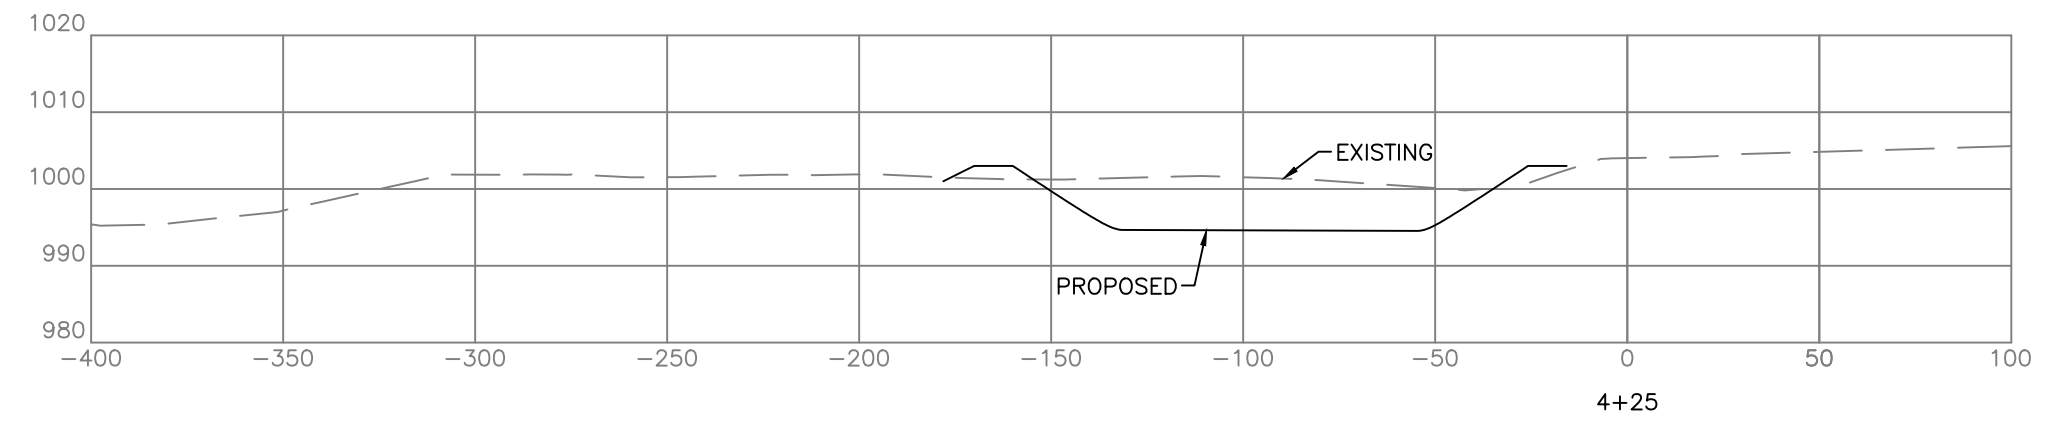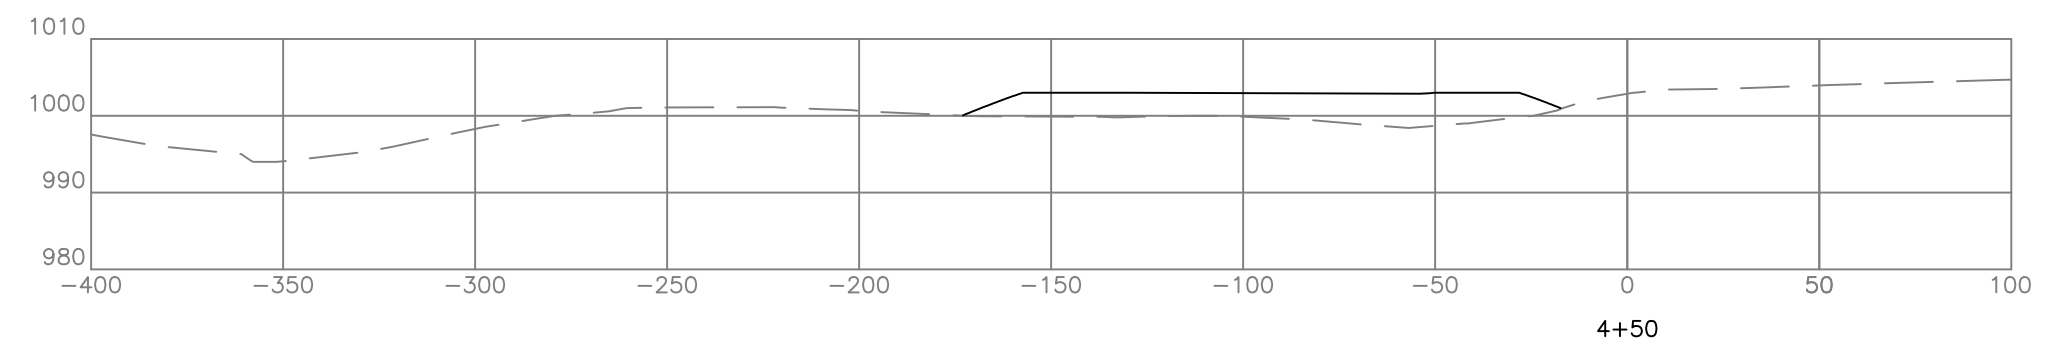

LIBERTY ROAD PARKING LOTS REBID

LOCATED AT: 2264 LIBERTY ROAD, LEXINGTON, KY 40509
FAYETTE COUNTY

CLIENT/OWNER: FAYETTE COUNTY PUBLIC SCHOOLS
701 E. MAIN ST., LEXINGTON, KY 40502
FAYETTE COUNTY PUBLIC SCHOOLS



REVISIONS

REV #	DESCRIPTION	DATE

Abbie Jones
CONSULTING
ABBBIE JONES CONSULTING
1022 FONTAINE ROAD
LEXINGTON, KY 40502
WWW.ABBIE-JONES.COM
859-599-3443





DRAWN BY: LJT
CHECKED BY: TDW
APPROVED BY: AMJ
PROJECT: 2017-071
DATE: 2/11/20


BID SET

**CROSS SECTIONS:
AREA 2**

C-602

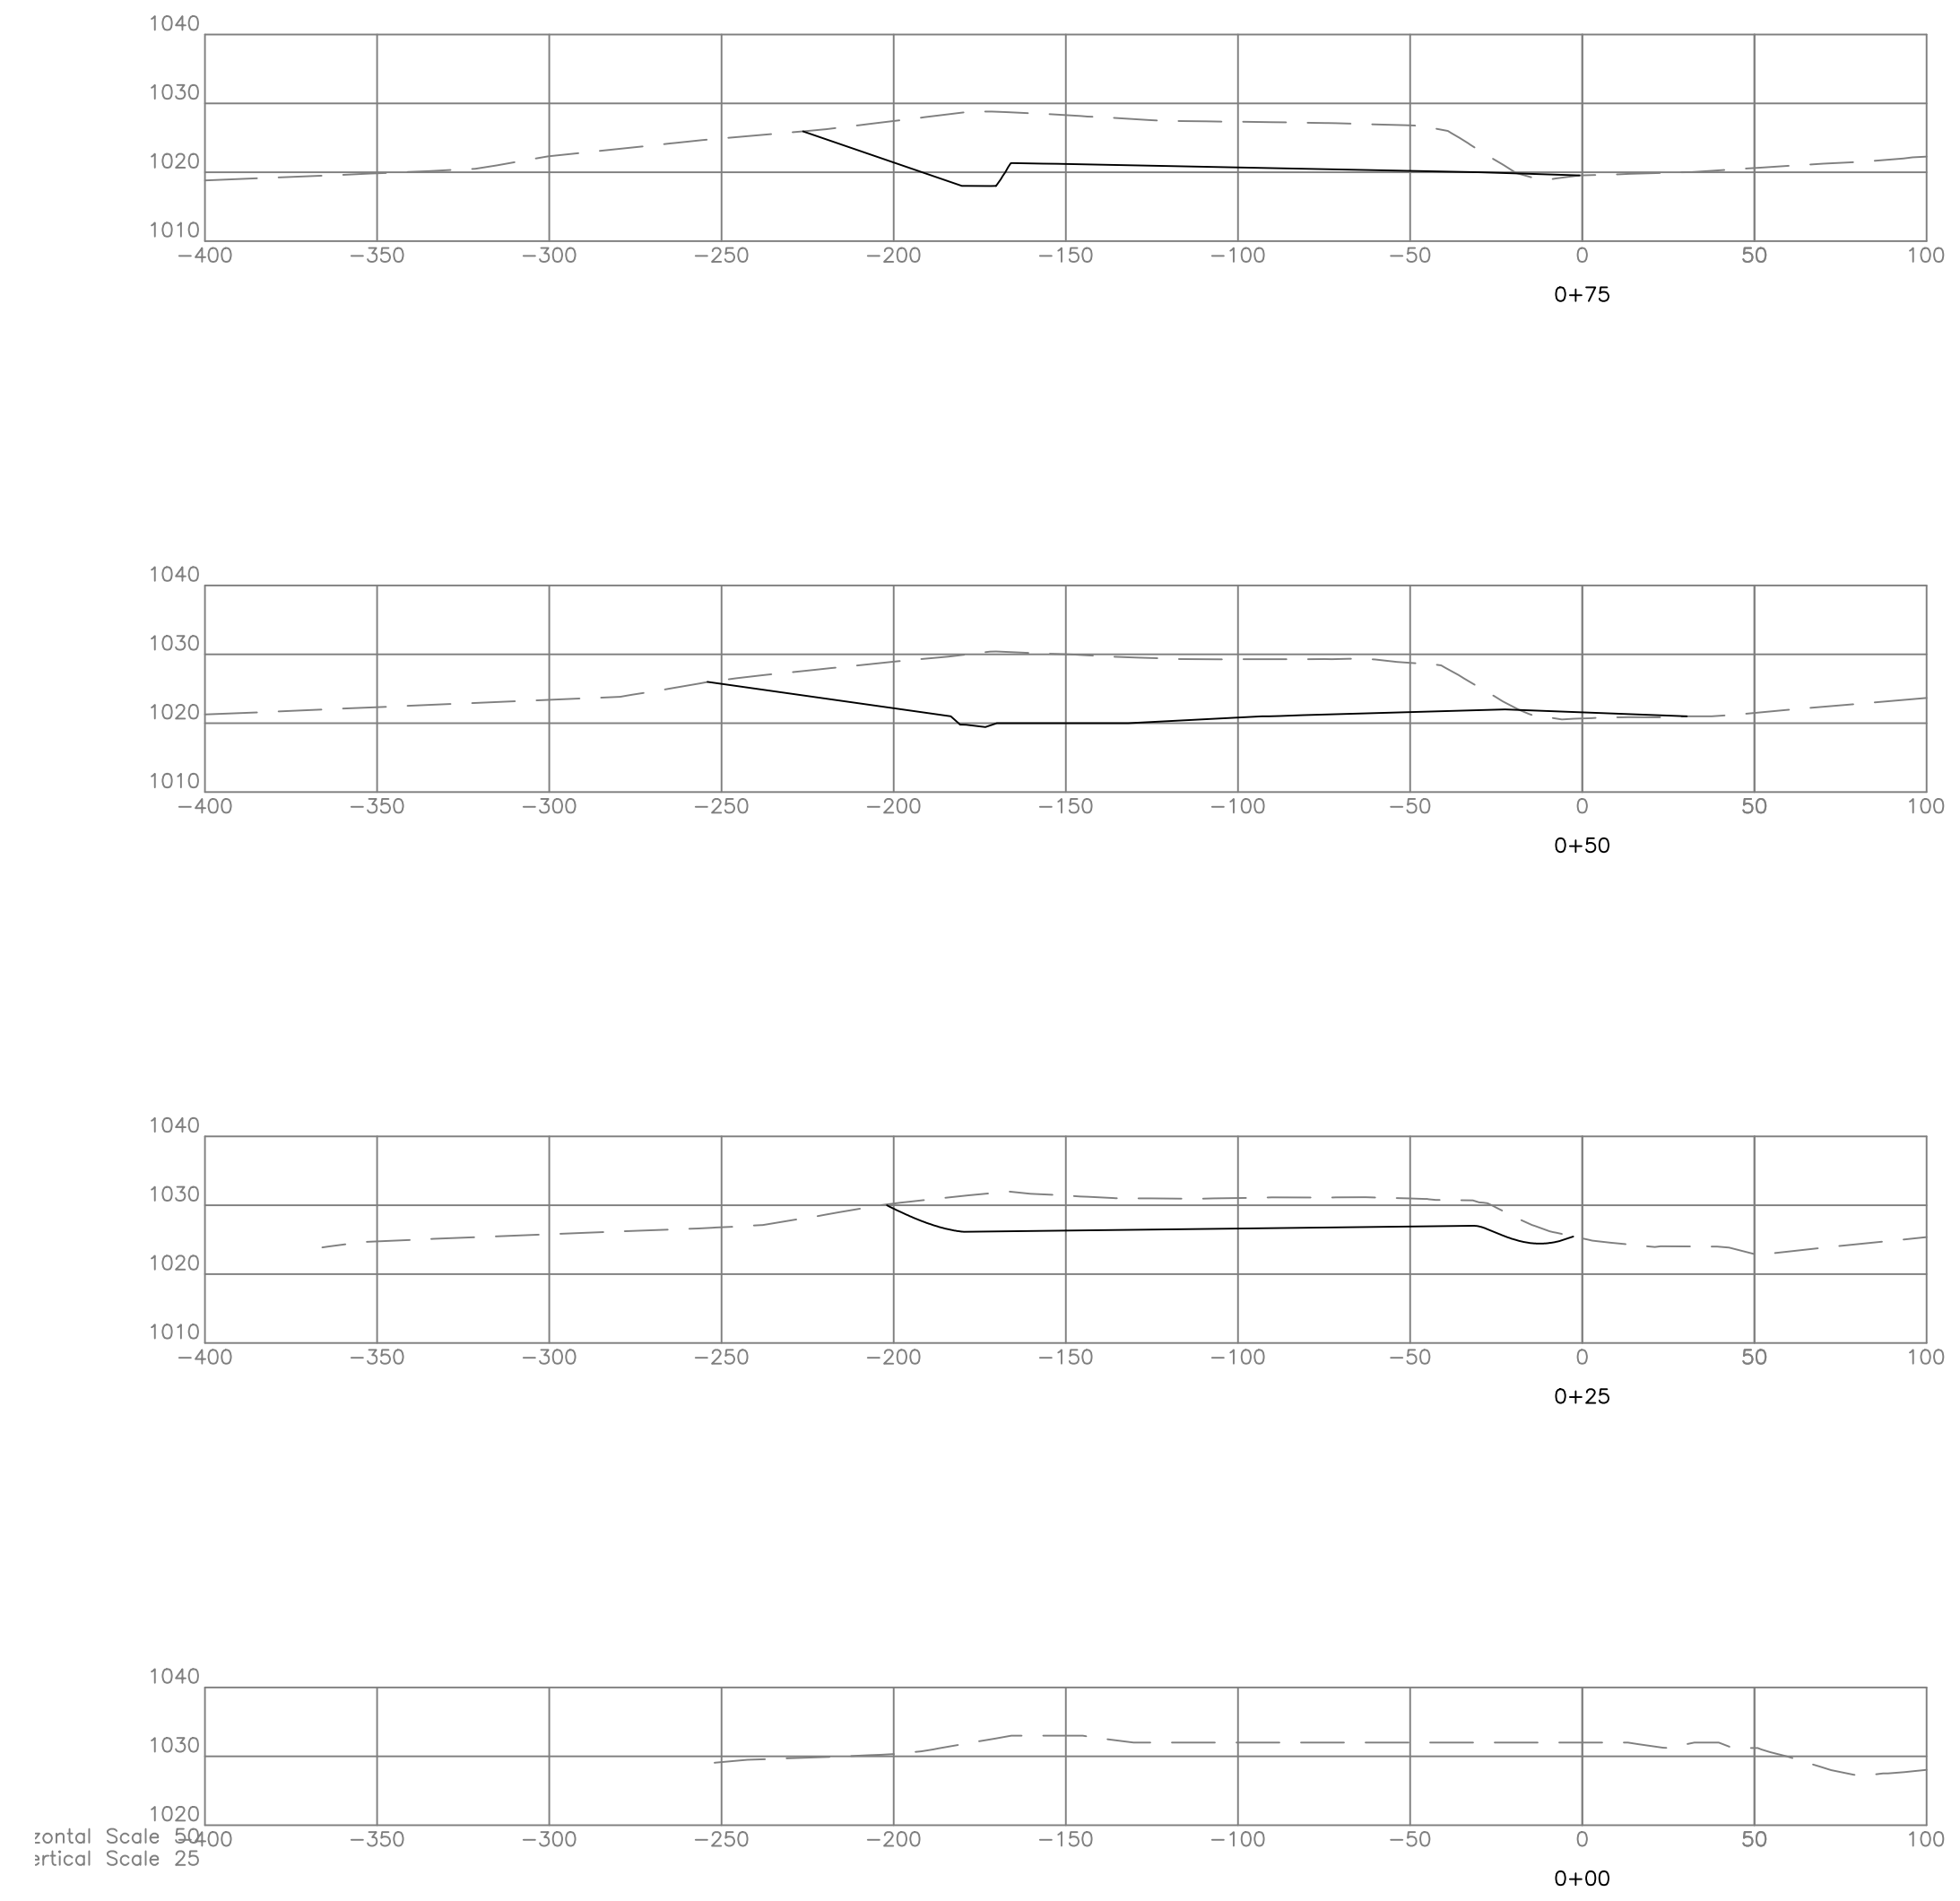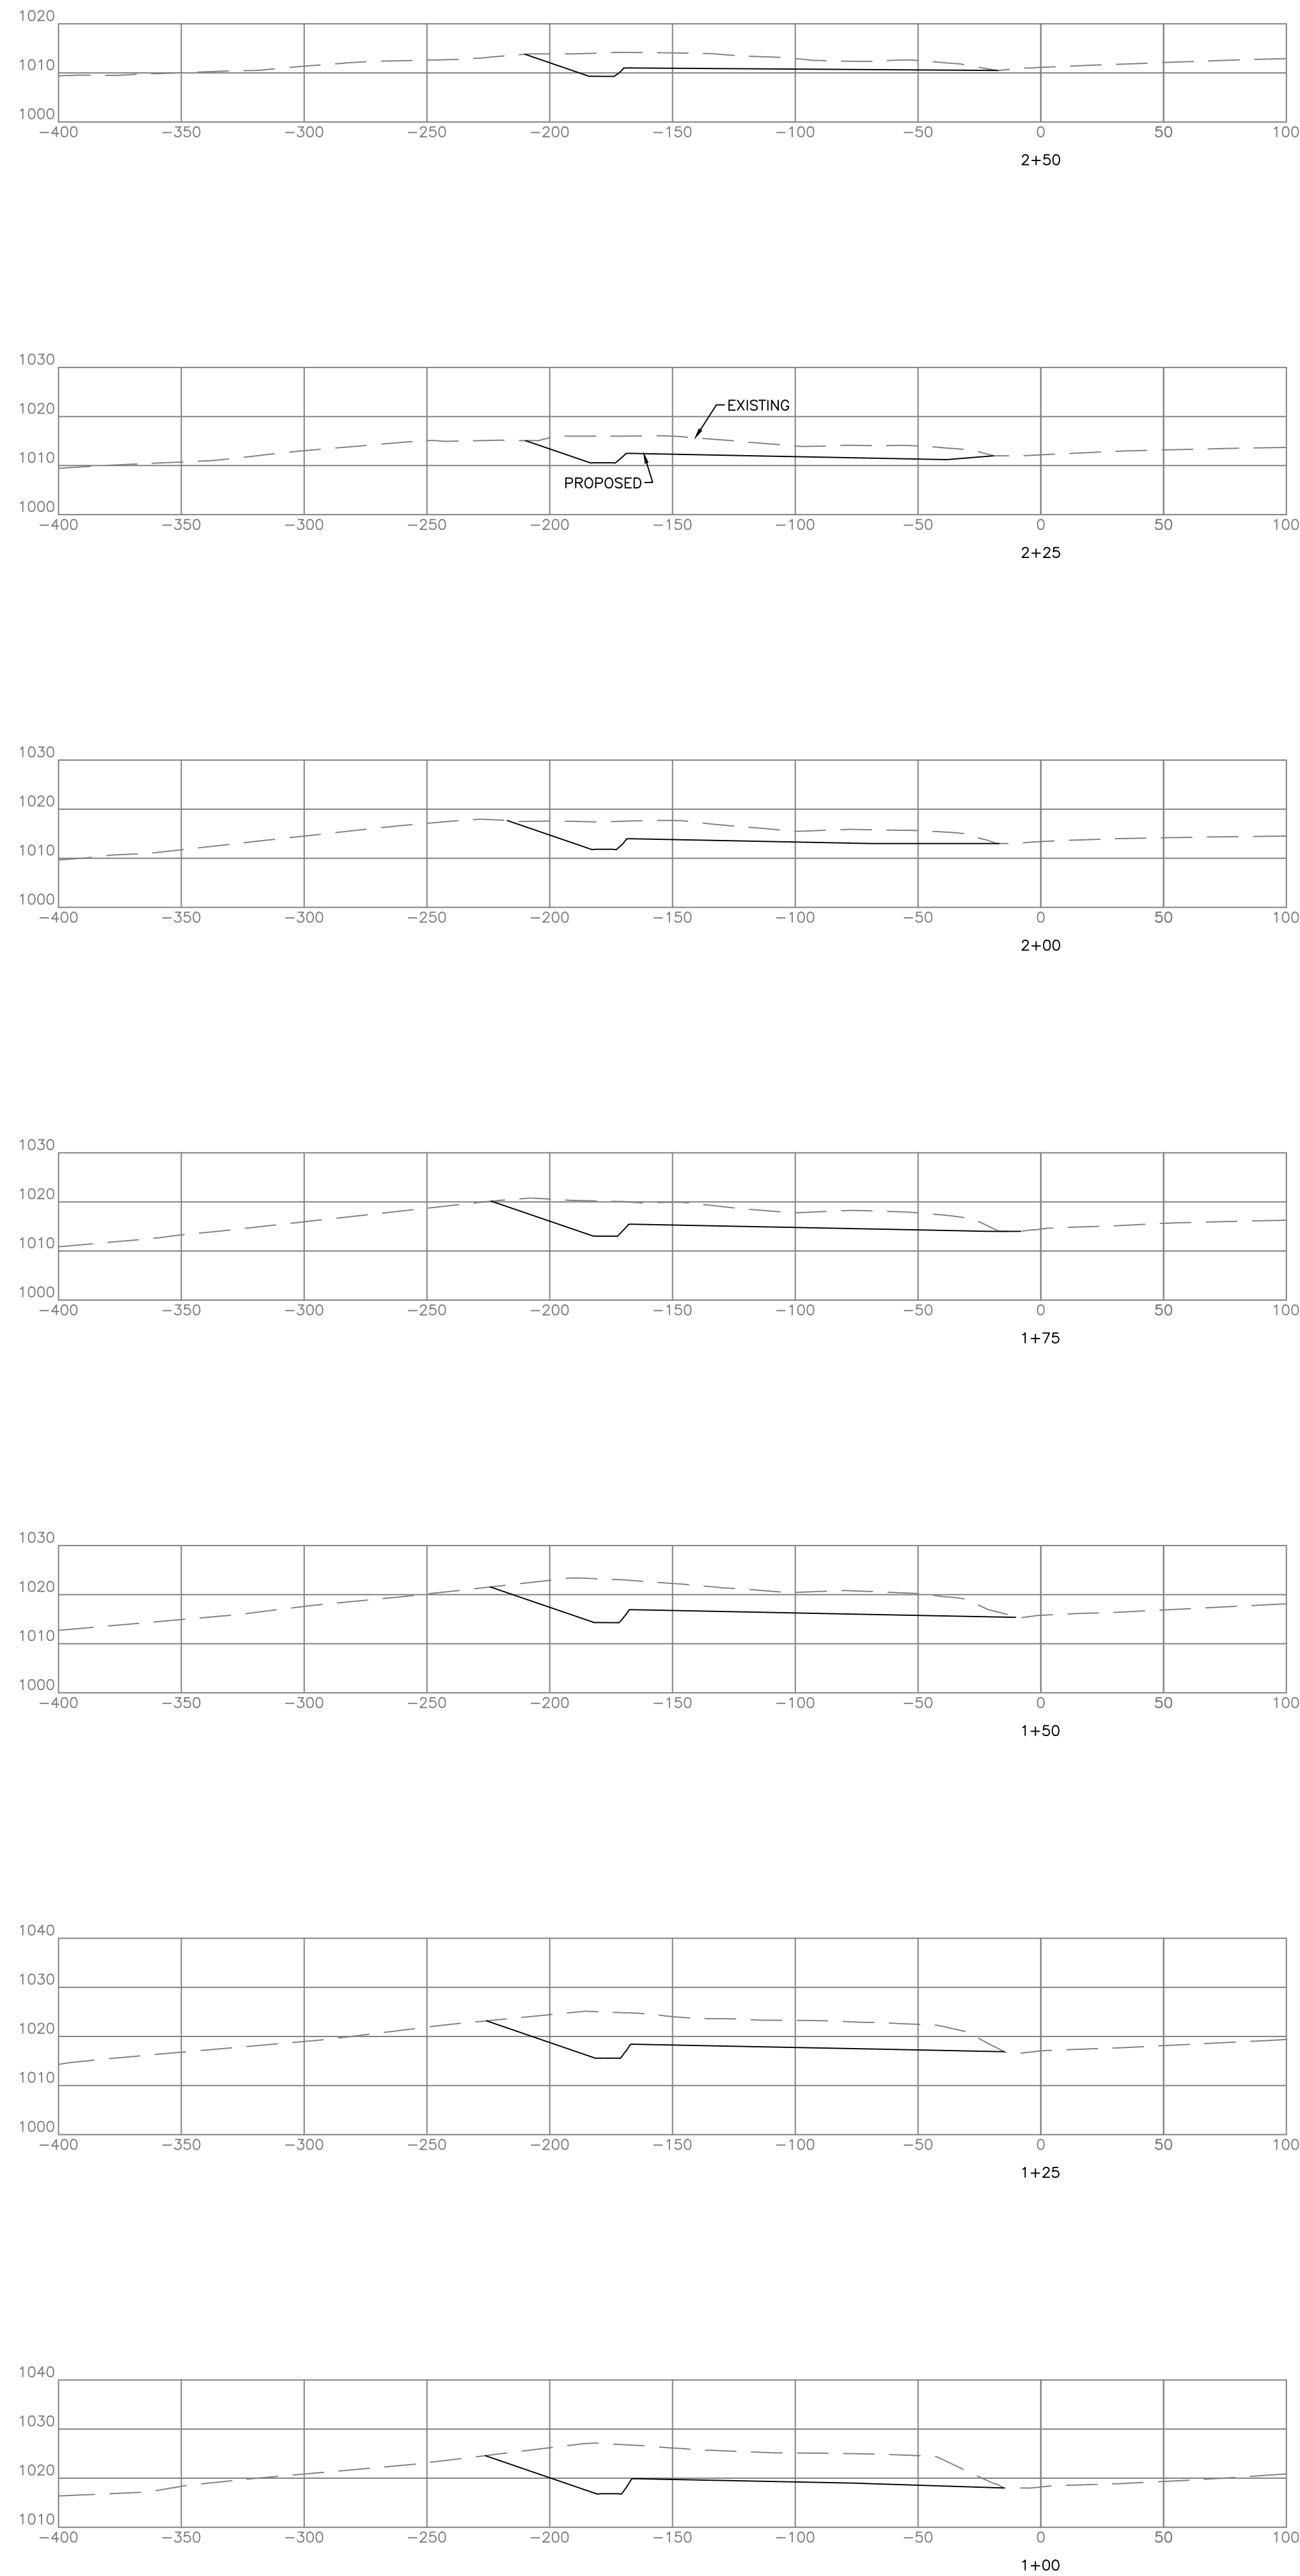

Horizontal Scale 50' = 100'
Vertical Scale 1" = 25'

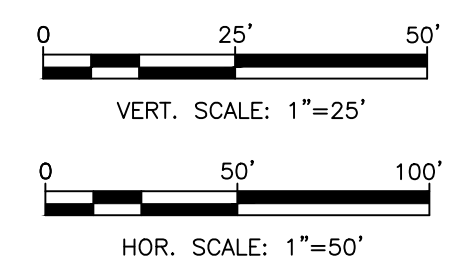

LIBERTY ROAD PARKING LOTS REBID

LOCATED AT: 2264 LIBERTY ROAD, LEXINGTON, KY 40509
FAYETTE COUNTY



CLIENT/OWNER: FAYETTE COUNTY PUBLIC SCHOOLS
701 E. MAIN ST., LEXINGTON, KY 40502

FAYETTE COUNTY PUBLIC SCHOOLS

REV #	DESCRIPTION	DATE

Abbie Jones
CONSULTING
ABBIE JONES CONSULTING
1022 FONTAINE ROAD
LEXINGTON, KY 40502
WWW.ABBIE-JONES.COM
859-593-3443



DRAWN BY: LJT
CHECKED BY: TDW
APPROVED BY: AMJ
PROJECT: 2017-071
DATE: 2/11/20

BID SET

**CROSS SECTIONS:
AREA 2**

C-603