



SECTION A - A
Not To Scale

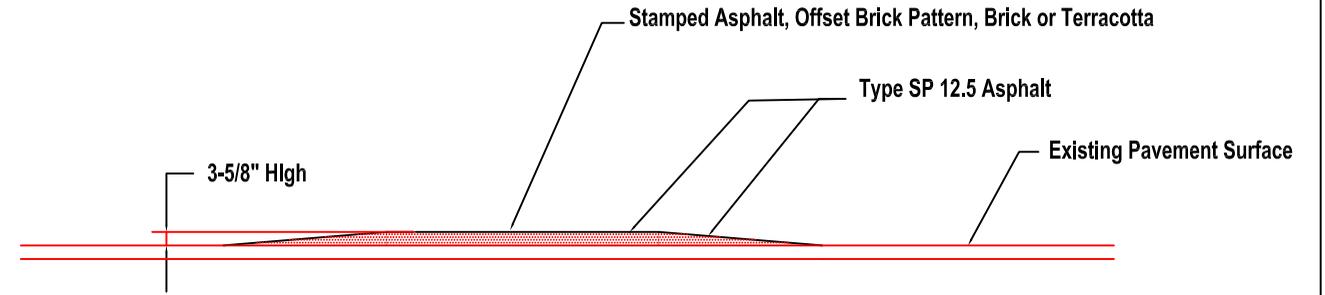

SECTION B - B
Not To Scale

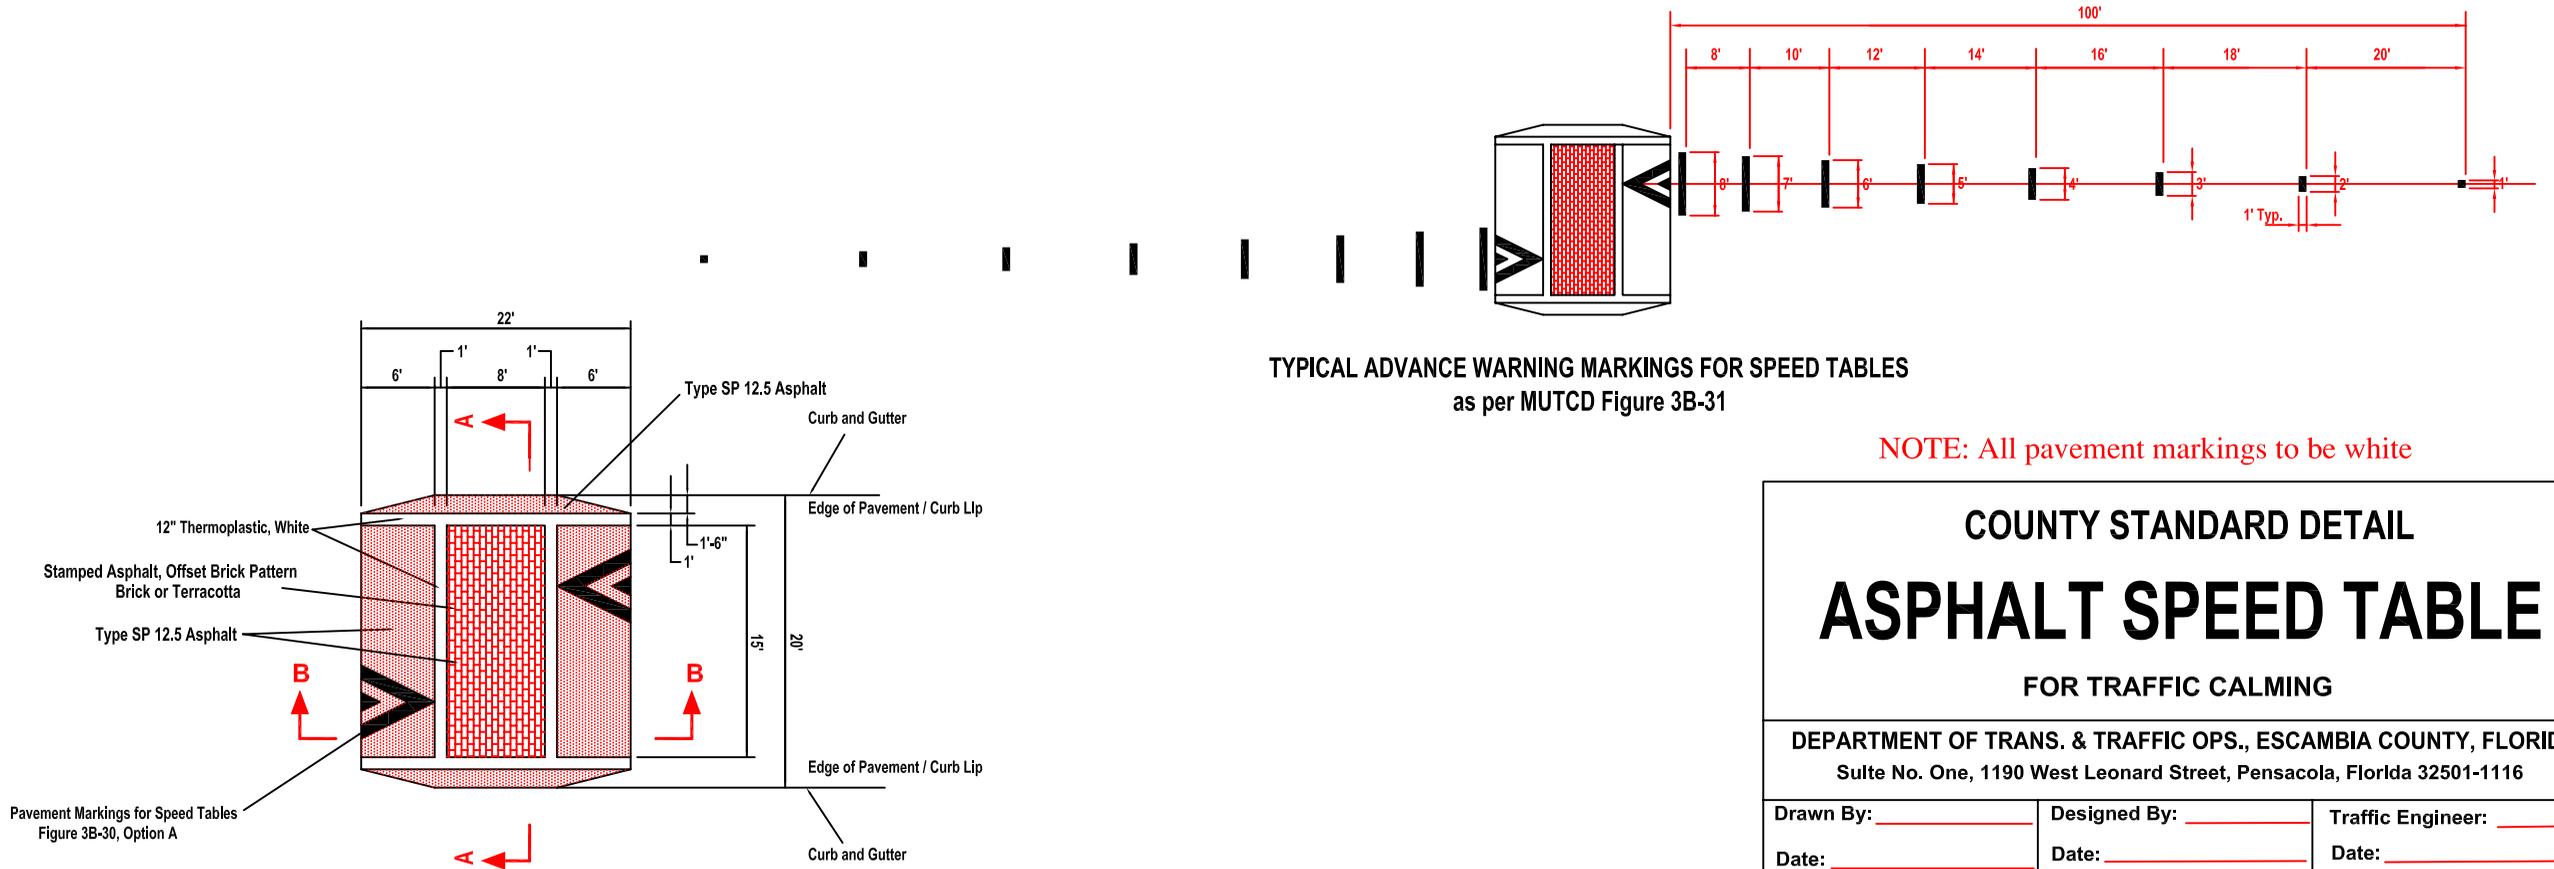

PLAN - SPEED TABLE

TYPICAL ADVANCE WARNING MARKINGS FOR SPEED TABLES
as per MUTCD Figure 3B-31

NOTE: All pavement markings to be white

COUNTY STANDARD DETAIL
ASPHALT SPEED TABLE

FOR TRAFFIC CALMING

DEPARTMENT OF TRANS. & TRAFFIC OPS., ESCAMBIA COUNTY, FLORIDA
Sulte No. One, 1190 West Leonard Street, Pensacola, Florida 32501-1116

Drawn By: _____ Designed By: _____ Traffic Engineer: _____
Date: _____ Date: _____ Date: _____

ENG

Originated By: _____

Sheet:
1/1