

Addendum 1

City of Canton, Ohio
Purchasing Department
218 Cleveland Ave. SW, 4th floor
Canton, Ohio 44702

Playground Equipment Installation at Cornelia, Crenshaw, Garaux and Harmont Parks

Item/Project

Parks Department

Responsible Department

2:00PM, 11/14/2023

Proposals Due By

Proposal Submitted By:

Company Name

Street Address

City

State

Zip

Contact Person

Phone No.

Email Address

Question 1:

All 4 play area sites prepared for us to come in and install our play equipment, no site work by us needed?

Answer 1:

The awarded contractor will be responsible for the installation of the play curb and any site preparation.

Question 2:

Crenshaw Park is very straight forward, all new, correct?

Answer:

That is correct, the entire play area is new. Project is approximately 8,000sf. 396 EWF CY. Borders needed are 4' sections around the play area.

Question 3:

Cornelia Park – need square feet, number of borders, EWF CY?

Answer:

Cornelia Park-project is approximately 1,920 sf. Borders needed are 4' sections around the play area. 95 EWF CY. The attached drawing shows the new play area highlighted in yellow.

Question 4:

Garaux Park- need square feet, number of borders, EWF CY? Also, which items are to be new pieces of play equipment?

Answer:

Garaux Park-project area is approximately 7,206 sf. Borders needed are 4' sections around the play area. 356 EWF CY

The attached drawing shows the existing play area highlighted in yellow.

Question 5:

Harmont Park- need square feet, number of borders, EWF CY? Also, which items are to be new pieces of play equipment?


Answer:

Harmont Park-project area is approximately 3,808 sf. 229 EWF CY. Borders needed are 4' sections around the play area.

The attached drawing shows the existing play area highlighted in yellow.

EXISTING 2-5 STRUCTURE
(ALREADY INSTALLED)

BLUE DECKS
BURGUNDY UPRIGHTS
YELLOW ACCENT
BLUE PLASTIC

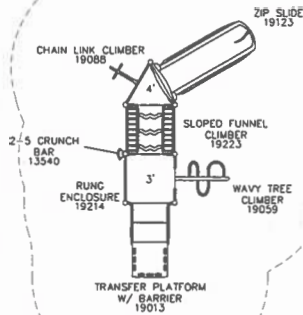



****The area highlighted in yellow is new proposed equipment.
The area on the left is existing equipment, as indicated.****

NEW PROPOSED EQUIPMENT

BLUE DECKS
BURGUNDY UPRIGHTS
YELLOW ACCENT
BLUE PLASTIC

SWINGS
(ALREADY INSTALLED)

SWING FRAME: BURGUNDY
ZERO G: CHAMPAGE
EXPRESSION SWING: BLUE

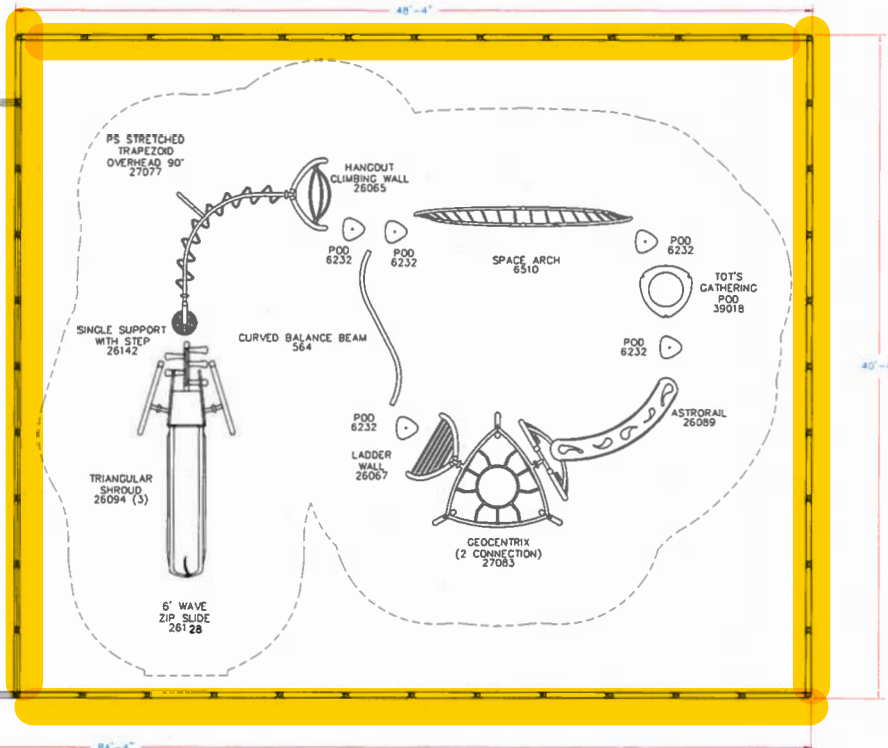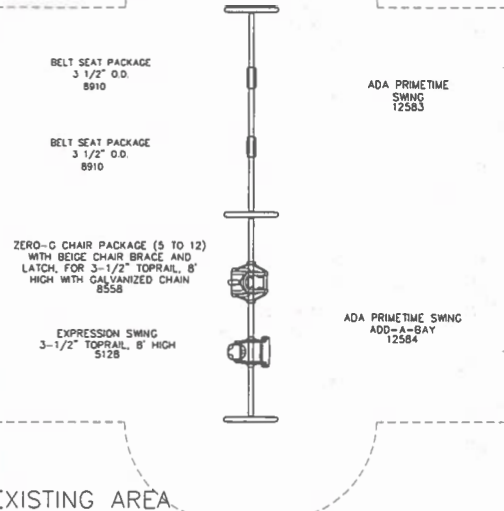

CORNELIA AVE NE



150 PlayCore Drive SE
Fort Payne, AL 35967
www.gametime.com

CANTON PARKS AND REC
CORNELIA
CANTON OH
Representative
DWA RECREATION


This play equipment is recommended for children ages
5-12

Minimum Area Required
Scale 1" = 5'-0"
This drawing can be scaled only when in an 18" x 24" format

IMPORTANT: Soft resilient surfacing should be placed in the use zones of all equipment, as specified for each type of equipment, and at depths to meet the critical fall heights as specified by the U.S. consumer Product Safety Commission, ASTM standard F 1487 and Canadian Standard CAN/CSA-Z-614

Drawn By:
TK
Date:
4.4.23
Drawing Name:
TCANTON-CORNELIA-R2

****The area highlighted in yellow is existing equipment, as indicated. The area above the yellow section is the new equipment area.****

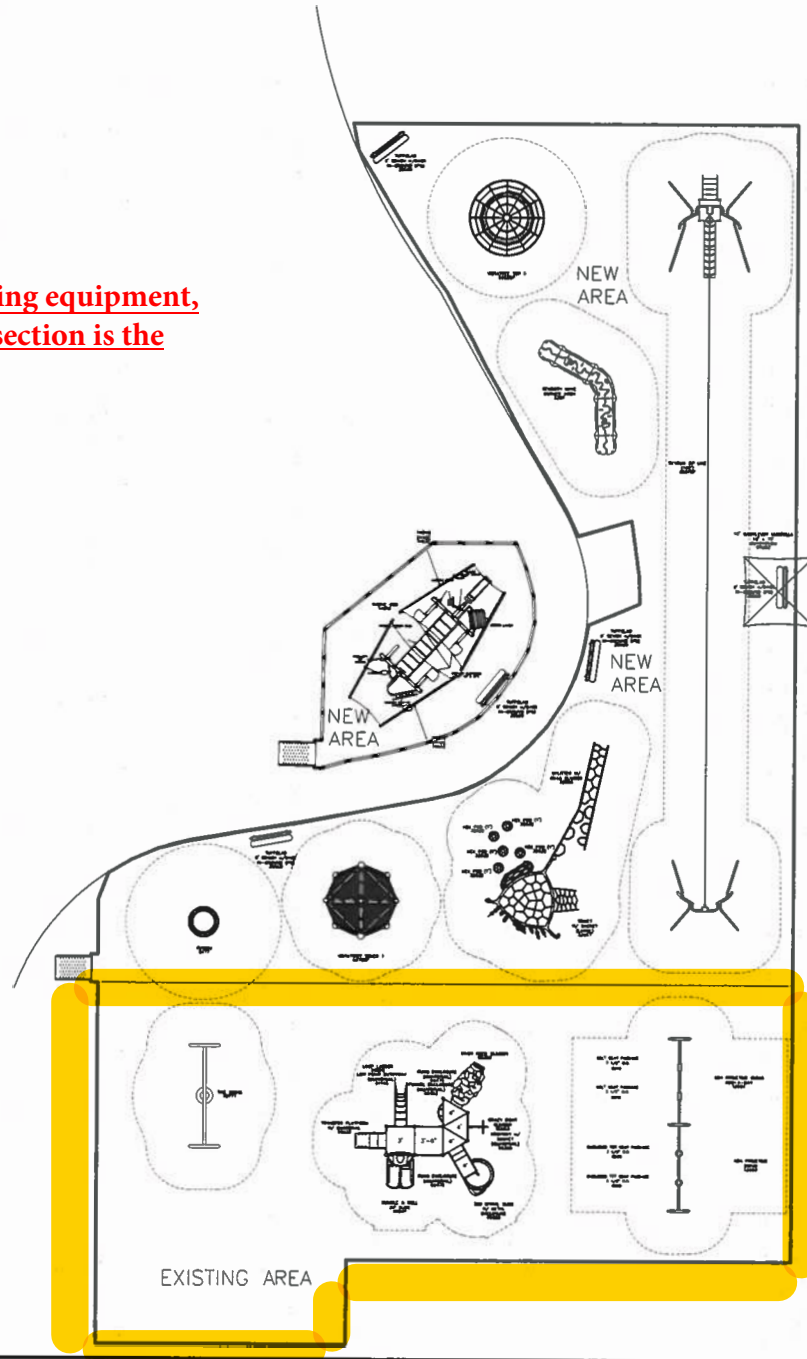

150 PlayCore Drive SE
Fort Payne, AL 35967
www.gametime.com

CANTON PARKS AND REC
GARAUX PARK
CANTON, OH
Representative
DWA RECREATION


This play equipment is recommended for children ages 5-12

Minimum Area Required:
Scale: 1" = 5'-0"
This drawing can be scaled only when in an 36" x 48" format

IMPORTANT: Soft resilient surfacing should be placed in the use zones of all equipment, as specified for each type of equipment, and at depths to meet the critical fall heights as specified by the U.S. Consumer Product Safety Commission, ASTM standard F 1487 and Canadian Standard CAN/CSA-Z-614

Drawn By:
TK
Date:
03/24/23
Drawing Name:
TCANTON-GARAUX-CS

****The area highlighted in yellow is existing equipment, as indicated. The area above the yellow section is the new equipment area****

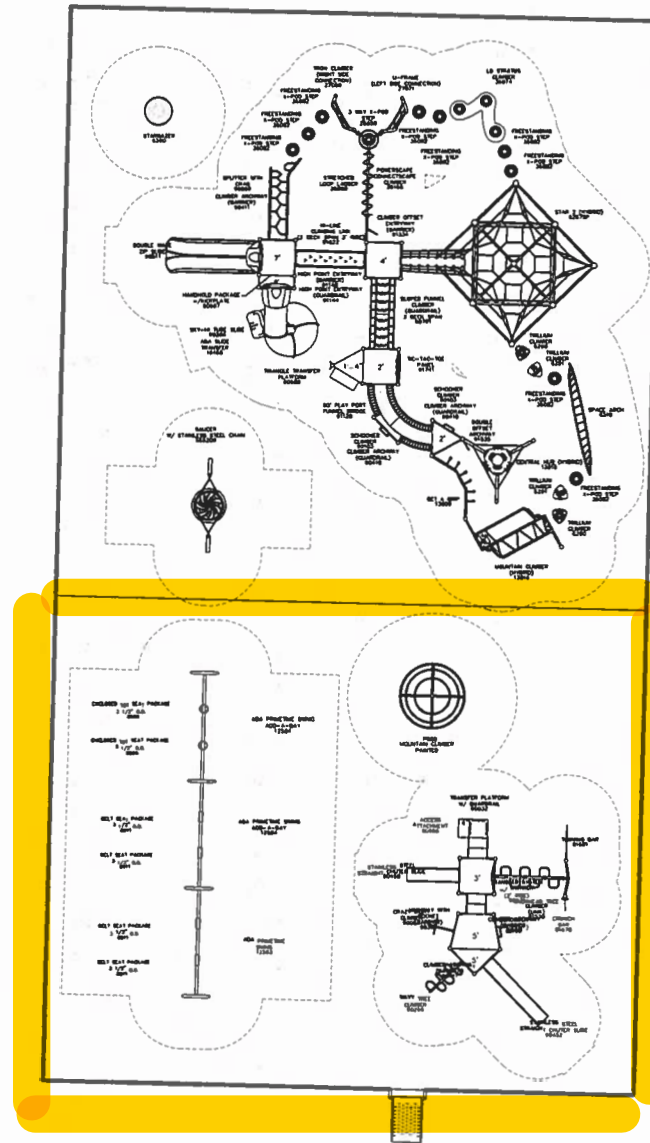

EXISTING EQUIPMENT
(NOT QUOTED)

INCLUDED IN RENDERINGS
COLORS:
- DECK: BLUE
- PRIMARY: ROYAL PURPLE
- ACCENT: SKY BLUE



150 PlayCore Drive SE
Fort Payne, AL 35967
www.ametime.com

CANTON PARKS AND RECREATION
HARMONT PARK
CANTON, OH
DWA RECREATION

This play equipment is recommended for children ages 5-12

Minimum Area Required:
Scale: 1" = 5'-0"
This drawing can be scaled only when in an 8 1/2" x 11" format

IMPORTANT: Soft resilient surfacing should be placed in the use zones of all equipment, and at depths to meet the critical fall heights as specified by the consumer Product Safety Commission ASTM standard F 1487 and Canadian Standard CAN/CSA Z-414

Drawn By:	TK
Date:	03/22/23
Drawing Name:	CANTON-HARMONT