

**ADDENDUM NUMBER FOUR
HOLMBERG BRIDGE PANEL REPLACEMENT
CONTRACT NO. R-14-012**

CITY OF CHATTANOOGA, TENNESSEE

The following changes shall be made to the Contract Documents, Specifications, and Drawings:

I. REVISED FIGURES, FIGURE 8

Figure 8 have been revised to show the placement of the metal angle and neoprene that the panels should rest on. Addendum 3 incorrectly identified this as Figure 6.

II. DETAILED SPECIFICATIONS

Replace Section 055300 Section 3.02.B: "Coordinate top of grate and frame surface with surrounding finished floor to prevent trip hazard." **with** "Coordinate top of grate and frame surface with surrounding finished floor to prevent trip hazard, and to comply with ADA Section 303, Changes in Level, of the 2010 ADA Standards for Accessible Design.

October 12, 2016

/s/Justin Holland, Administrator
City of Chattanooga
Department of Public Works

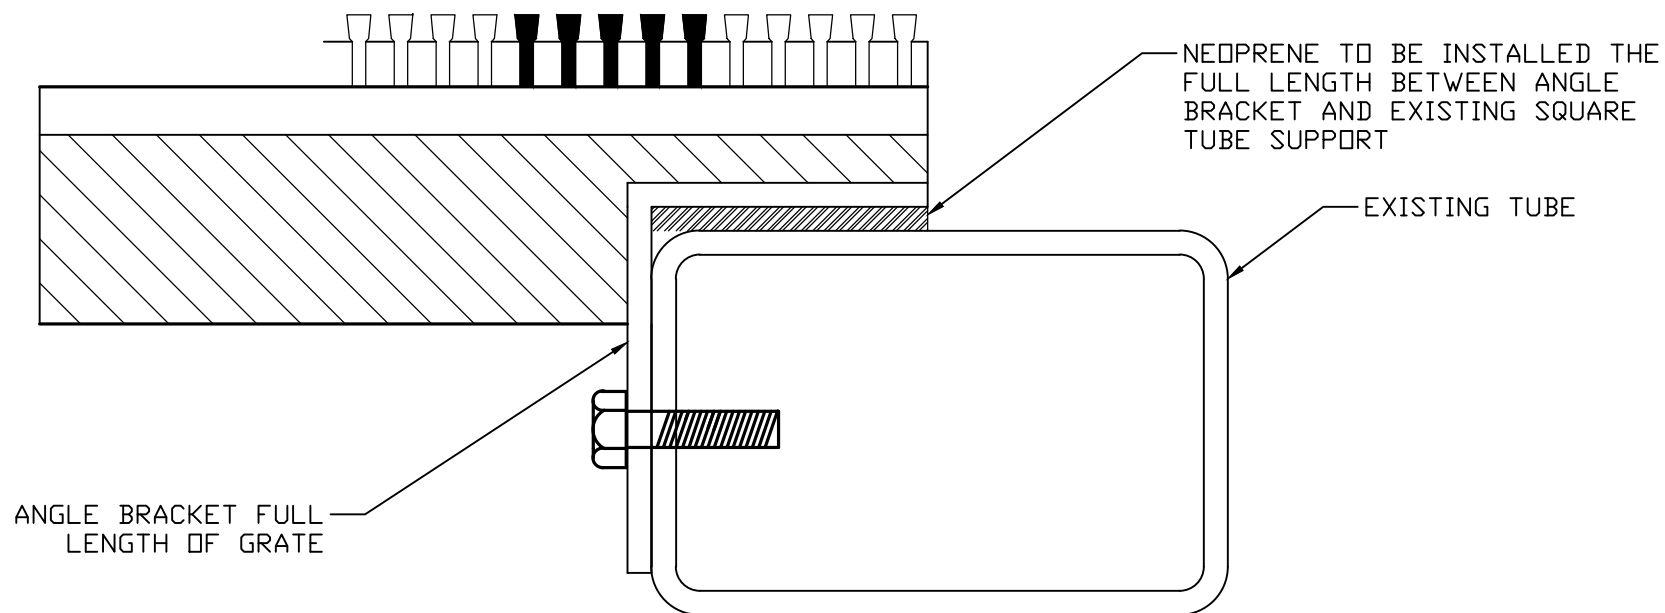


Figure 8