

04 December, 2017

**ADDENDUM #1
CITY OF DECATUR BID NO. 17-038
SHADY GROVE LANE IMPROVEMENTS – PHASE 1
CITY OF DECATUR, ALABAMA**

- Blank bid forms attached
- Replace Construction Specifications Pages 11 – 15 with 11 – 16 attached
- Asphalt pedestrian path section shall be 4” Base with 2” Asphalt paving as shown on attached
- CAD File Release form is attached. CAD file is available upon return of signed release
- Questions due to PWM by 5:00 p.m. on December 5, 2017
- Equivalent Reinforced Concrete Arch Pipe may be substituted for Reinforced Concrete Elliptical Pipe where cover depth will allow

BID PROPOSAL

SHADY GROVE LANE IMPROVEMENTS – PHASE 1 CITY OF DECATUR BID NO. 17-038

Having carefully examined the DRAWINGS AND SPECIFICATIONS (including all Addenda received) for the subject WORK as prepared by Pugh Wright McAnally, Inc., Decatur, Alabama, dated August 21, 2017, receipt of which is hereby acknowledged, and having examined the site of the WORK and being informed regarding pertinent conditions; the Undersigned hereby proposes to furnish all labor, materials, equipment & service necessary for the completion of the entire WORK in accordance with said DOCUMENTS for the LUMP SUM AMOUNT shown below and itemized as follows:

PHASE I – BASE BID

THE FOLLOWING UNIT PRICES ARE FOR ADDITIONS TO OR DEDUCTIONS FROM THE WORK IN THE EVENT A CHANGE ORDER IS REQUESTED. THESE UNIT PRICES SHALL INCLUDE ALL CHARGES, (i.e.- LABOR, MATERIALS, FEES, LAYOUT, SUPERVISION (FIELD AND OFFICE), GENERAL EXPENSES, TAXES, INSURANCE, OVERHEAD, PROFIT, ETC.), FOR UNIT ITEM OF WORK COMPLETE IN PLACE. THE CONTRACT SUM SHALL BE INCREASED OR DECREASED BASED UPON QUANTITY DIFFERENCE MULTIPLIED BY THE APPLICABLE UNIT PRICE. NON-COMPETITIVE UNIT PRICES FOR APPLICATION TO CHANGE ORDERS PROPOSED BY THE SUCCESSFUL BIDDER MAY BE REJECTED AND COMPETITIVE PRICES NEGOTIATED BY THE OWNER PRIOR TO CONTRACT AWARD.

THE QUANTITIES PROVIDED BELOW ARE ESTIMATES ONLY AND ARE NOT INTENDED TO BE USED AS ACTUAL QUANTITIES REQUIRED TO COMPLETE THE WORK AS SHOWN IN THE PLANS. BIDDER SHALL BE RESPONSIBLE TO COMPLETE ALL NECESSARY QUANTITY ESTIMATES, SITE VISITS, ETC. IN ORDER TO PREPARE A BID FOR THE COMPLETED WORK AS SHOWN IN THE PLANS.

ITEM	DESCRIPTION	ESTIMATED QUANTITY	UNIT	UNIT PRICE	AMOUNT
1	MOBILIZATION	1	LS		
2	CLEARING, GRUBBING, DEMOLITION	4.5	AC		
3	DENSE GRADED BASE (8" COMPACTED THICKNESS)	7188	SY		
4	ALDOT 424-A WEARING SURFACE (1½")	7188	SY		
5	ALDOT 424-B BINDER COURSE (2½")	7188	SY		
6	OMITTED	-	-		
7	SURFACE TREATMENT TACK COAT	825	GAL		
8	ASPHALT OVERLAY	1050	TONS		
9	CONCRETE FLUME	4256	LF		
10	SLOPE PAVING	250	SY		

11	CURB AND GUTTER	172	LF		
12	15" RCP	68	LF		
13	18" RCP	156	LF		
14	24" HP	12	LF		
15	11x18 RCPA	117	LF		
16	19x30 RCPE	32	LF		
17	24x38 RCPE	911	LF		
18	27x42 RCPE	80	LF		
19	32x49 RCPE	142	LF		
20	34x53 RCPE	287	LF		
21	SLOPE PAVED HEADWALL	28	EA		
22	GRATE INLET	5	EA		
23	OPEN THROAT INLET	1	EA		
24	OPEN THROAT INLET (SPECIAL)	1	EA		
25	JUNCTION BOX	5	EA		
26	RIP RAP	60	TONS		
27	CONCRETE DRIVEWAY	218	SY		
28	ASPHALT DRIVEWAY	55	SY		
29	GRAVEL DRIVEWAYS	72	SY		
30	STRIPING	1	LS		
31	SOLID SOD	5400	SY		
32	SEED, FERTILIZE, AND MULCH	2	AC		
33	CONCRETE SIDEWALK - BUNNY LANE	990	SY		
34	SIDEWALK SLOPE PAVING AND RAILING	150	LF		
35	EROSION CONTROL	1	LS		
TOTAL				\$	

LIST OF UNIT PRICES FOR ALLOWANCES

THE FOLLOWING UNIT PRICES ARE FOR ADDITIONS TO OR DEDUCTIONS FROM THE WORK WHEREIN UNIT PRICES ARE APPLICABLE AS DETERMINED BY THE ENGINEER AND OWNER. THESE UNIT PRICES INCLUDE ALL CHARGES FOR LABOR AND MATERIALS, FEES, LAYOUT, SUPERVISION (FIELD AND HOME OFFICE), GENERAL EXPENSES, TAXES, INSURANCE, OVERHEAD AND PROFIT, FOR UNIT ITEM OF WORK COMPLETE IN PLACE. THE CONTRACT SUM SHALL BE INCREASED OR DECREASED BASED UPON QUANTITY DIFFERENCE MULTIPLIED BY THE APPLICABLE UNIT PRICE, IN ACCORDANCE WITH THE GENERAL CONDITIONS.

ITEM	QUANTITY	UNIT	DESCRIPTION	UNIT PRICE (\$)	AMOUNT (\$)
1	250	CY	Rock Removal		
2	1750	CY	Undercut Excavation (Unclassified) (removal only)		
3	1750	CY	Furnish & Compact Off-Site Structural Borrow Fill Material (Compacted In-Place)		
4	500	SY	Furnish and Install Tensar BX1200 Geogrid or Approved Equal		
5	500	SY	Furnish and Install 18" Thick Layer ALDOT #57 Aggregate over Geogrid		
6	750	SY	Repair Existing Base / Asphalt		
7	500	SY	Black Base – ALDOT 327B – 2 layers at 375 lbs/SY per layer		
8	500	SY	Deduct for Dense Graded Aggregate (8" compacted thickness) where ALDOT 327B is used		
9	500	TON	ALDOT #2 Limestone Aggregate for Subgrade Stabilization, Complete in Place		
10	500	TON	ALDOT #57 Limestone Aggregate, Complete in Place		

ALLOWANCES TOTAL \$ _____

LUMP SUM BID For construction complete as shown and specified, the sum of:

_____ (\$ _____)

(WORDS AND FIGURES)
(COMBINE BASE BID AND ALLOWANCES)

UNIT PRICES AND ALLOWANCES (Items 1 thru 6) will only be approved for payment upon written approval from OWNER'S REPRESENTATIVE to perform work related to these items. In the event the total quantity used of Items 1 thru 6 is less than the quantity(s) shown above to complete the work, the Contract Amount shall be reduced by the unused amount. In the event the total quantity used of Items 1 thru 6 exceeds the quantity(s) shown above, the CONTRACTOR must submit a CHANGE ORDER and have said CHANGE ORDER approved by the OWNER PRIOR TO performing the recommended work in order to receive payment.

UNIT PRICES listed above are for additions to or deductions from the work wherein unit prices are applicable as determined by the ENGINEER and OWNER. These UNIT PRICES shall include all charges for labor, materials, fees, layout, supervision (field and office), general expenses, taxes, insurance, overhead, profit, etc., for unit item of work complete in place. The Contract Sum shall be increased or decreased based upon quantity difference multiplied by the applicable unit price. Non-competitive UNIT PRICES for application to Change Orders proposed by the successful bidder may be rejected and competitive prices negotiated by the OWNER prior to contract award.

The BIDDER hereby declares that this proposal is made without connection with any other person, company or parties making a BID or proposal; and that it is in all respects fair and in good faith, without collusion or fraud. The Undersigned agrees that any person, firm or other party to whom it is proposed to award a subcontract under this contract must be acceptable to the OWNER. The Undersigned agrees not to revoke or withdraw this proposal until 60 days following the opening of BIDS. In case the Undersigned is notified in writing by mail or delivery of the acceptance of this proposal within this time, the Undersigned agrees to execute a contract on the prescribed form and based on this PROPOSAL, within 10 days of the notification. The Undersigned agrees further to commence actual physical work on the site with an adequate force and equipment within 10 calendar days of NOTICE TO PROCEED and to prosecute the WORK faithfully with adequate materials and labor to complete same.

ADDENDA: Following addenda have been received, are hereby acknowledged, and have taken their content into consideration in the preparation of this bid.

Addendum No. _____ Dated _____ Addendum No. _____ Dated _____

Addendum No. _____ Dated _____ Addendum No. _____ Dated _____

Bidder understands that the Owner reserves the right to reject any or all bids and to waive any informality in the bidding.

Bidder understands that the contract may not be awarded for up to sixty days after bid opening.

The undersigned's Alabama Contractor's License No. is _____ and the bid limitation classification is _____.

Respectfully Submitted:

Contractor

Signature

SEAL - (if BID is by a Corporation)

Title

ATTEST: _____

Address

Date

CADD/ELECTRONIC FILE TRANSFER TO CONSULTANT

PROJECT: Shady Grove Lane Improvements, Phase 1
JOB NO: 521-17

At your request, Pugh Wright McAnally, Inc. will provide electronic files for your convenience and use.

Our electronic files are compatible with: **AutoCAD V2000** and later. We make no representation as to the compatibility of these files with your hardware or your software beyond the specified release of the referenced specifications.

Data contained on these electronic files are part of our instruments of service and shall not be used by you or anyone else receiving these data through or from you for any purpose other than as a convenience in the preparation of bid quantities and/or site layout for the referenced project. Any other use or reuse by you or by others will be at your sole risk and without liability or legal exposure to us. You agree to make no claim and hereby waive, to the fullest extent permitted by law, any claim or cause of action of any nature against us, our officers, directors, employees, agents or sub-consultants that may arise out of or in connection with your use of the electronic files.

Furthermore, you shall, to the fullest extent permitted by law, indemnify and hold us harmless against all damages, liabilities or costs, including reasonable attorneys' fees and defense costs, arising out of or resulting from your use of these electronic files.

These electronic files are not construction documents. Differences may exist between these electronic files and corresponding hard-copy construction documents. We make no representation regarding the accuracy or completeness of the electronic files you receive. In the event that a conflict arises between the signed or sealed hard-copy construction documents prepared by us and the electronic files, the signed or sealed hard-copy construction documents shall govern. You are responsible for determining if any conflict exists. By your use of these electronic files, you are not relieved of your duty to fully comply with the contract documents, including, and without limitation, the need to check, confirm and coordinate all dimensions and details, take field measurements, verify field conditions and coordinate your work with that of other contractors for the project.

Because information presented on the electronic files can be modified, unintentionally or otherwise, we reserve the right to remove all indicia of ownership and/or involvement from each electronic display.


Under no circumstances shall delivery of the electronic files for use by you be deemed a sale by us, and we make no warranties, either express or implied, of merchantability and fitness for any particular purpose. In no event shall we be liable for any loss of profit or any consequential damages as a result of your use of reuse of these electronic files.

ACCEPTED BY: _____
Company

(print name)


(signature)

DATE: _____

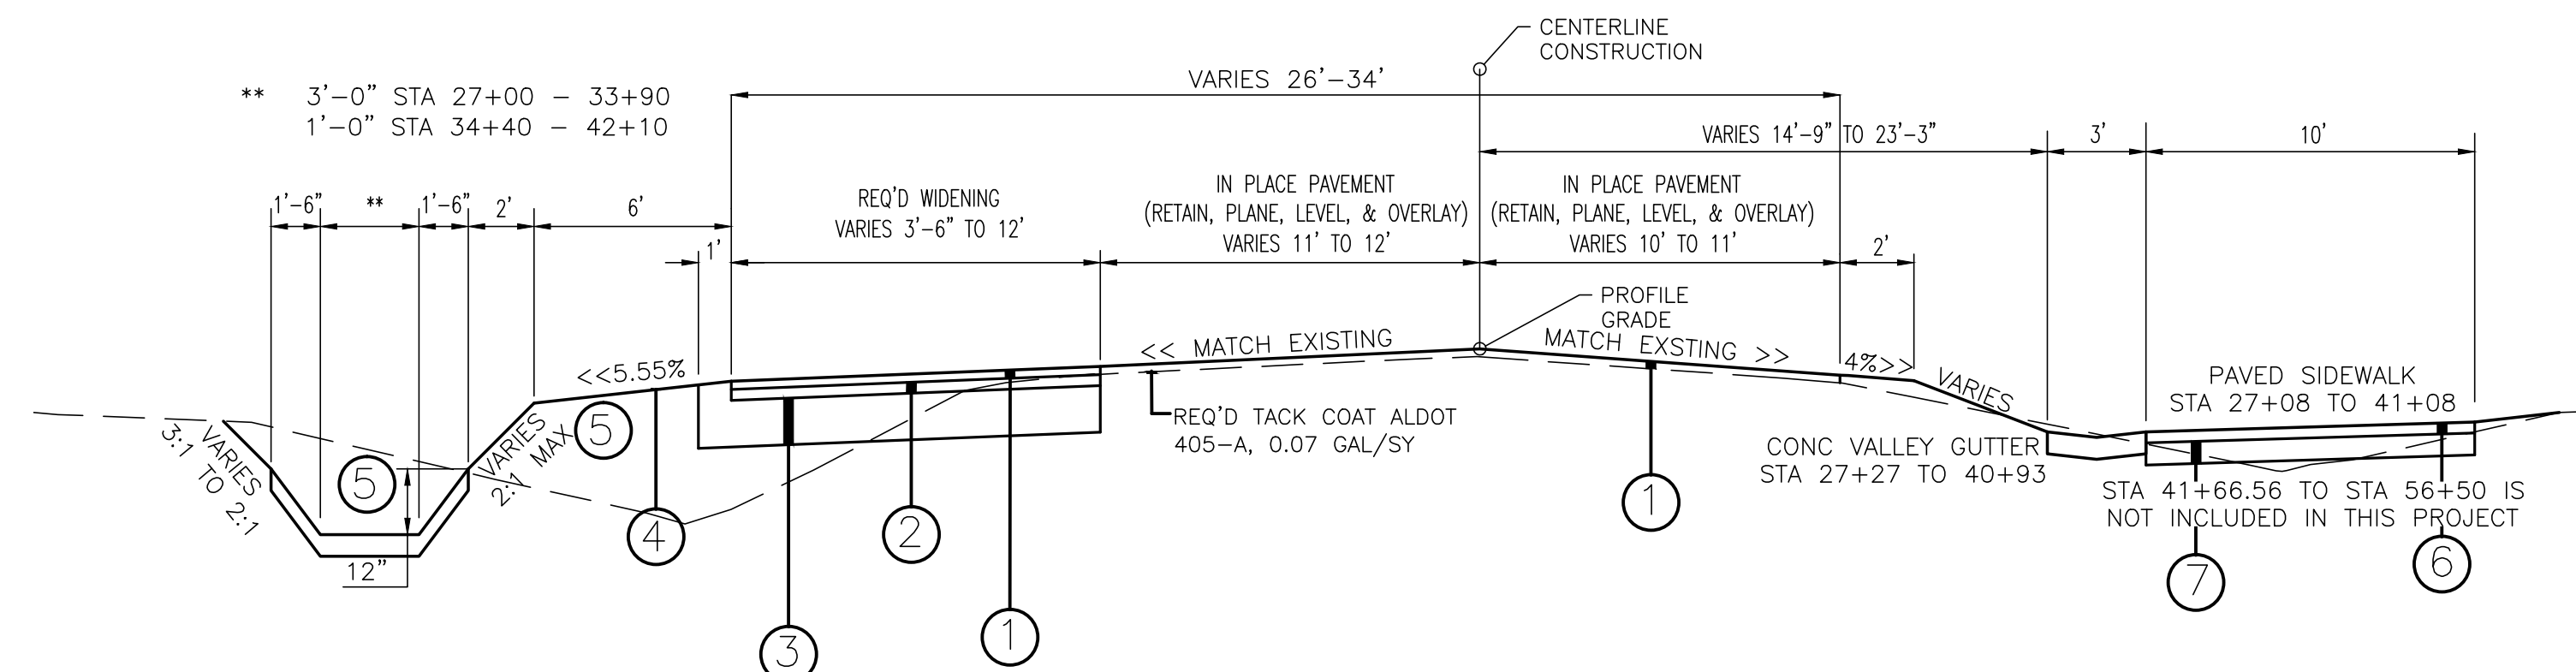


**SHADY GROVE LANE IMPROVEMENTS
STA 26+95 TO STA 57+75**

NOT TO SCALE

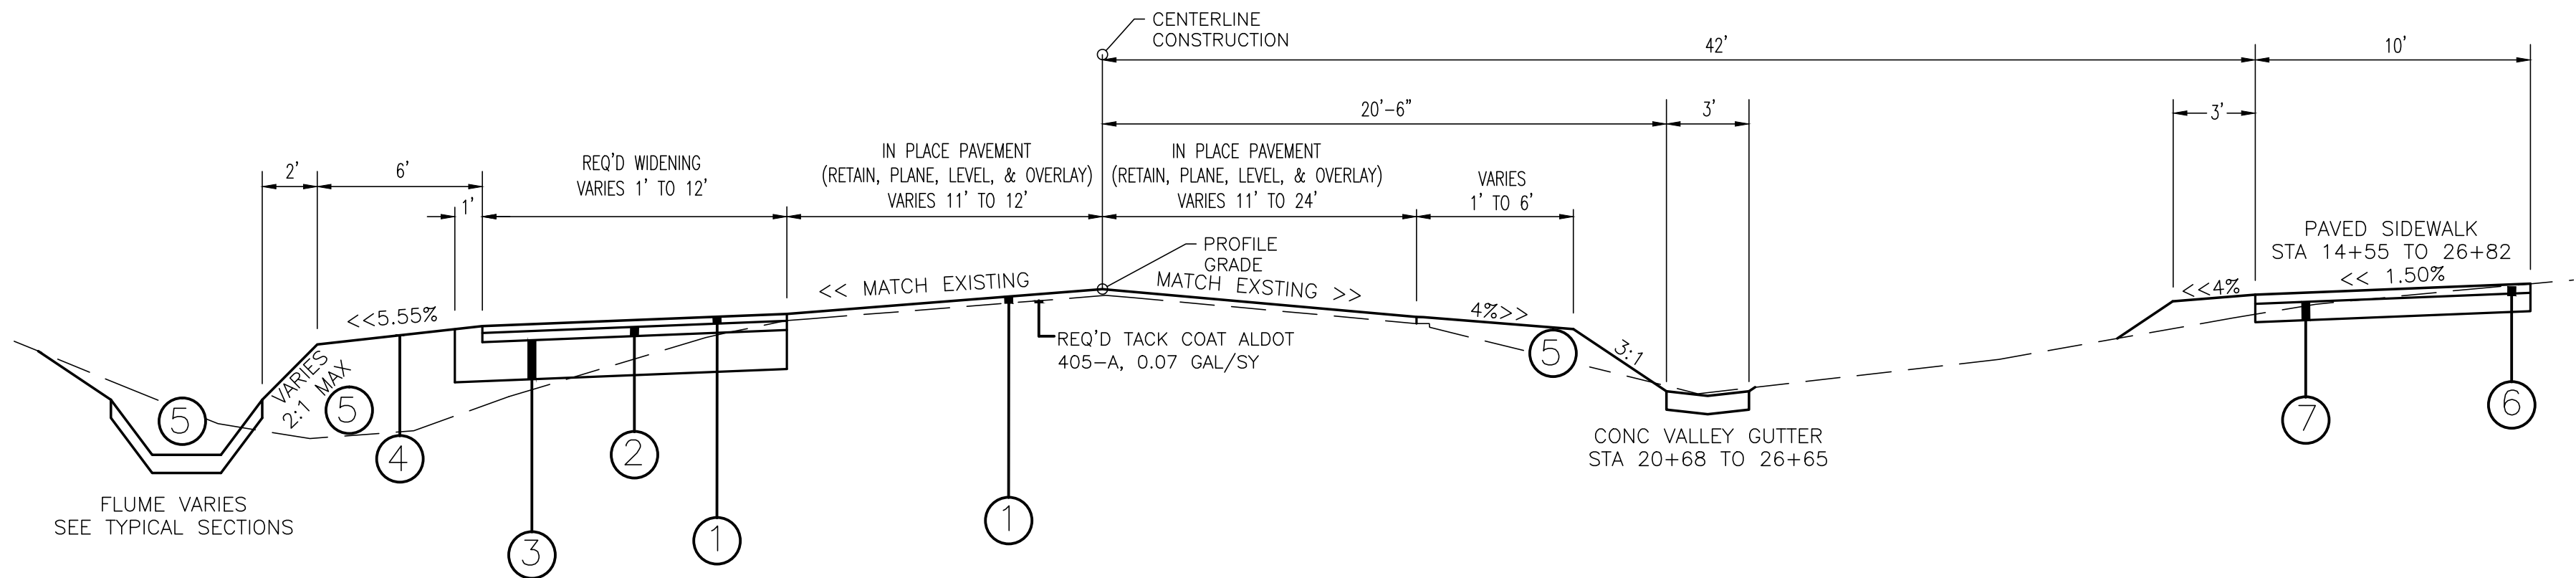

**SHADY GROVE LANE IMPROVEMENTS
STA 14+55 TO STA 26+95**


NOT TO SCALE

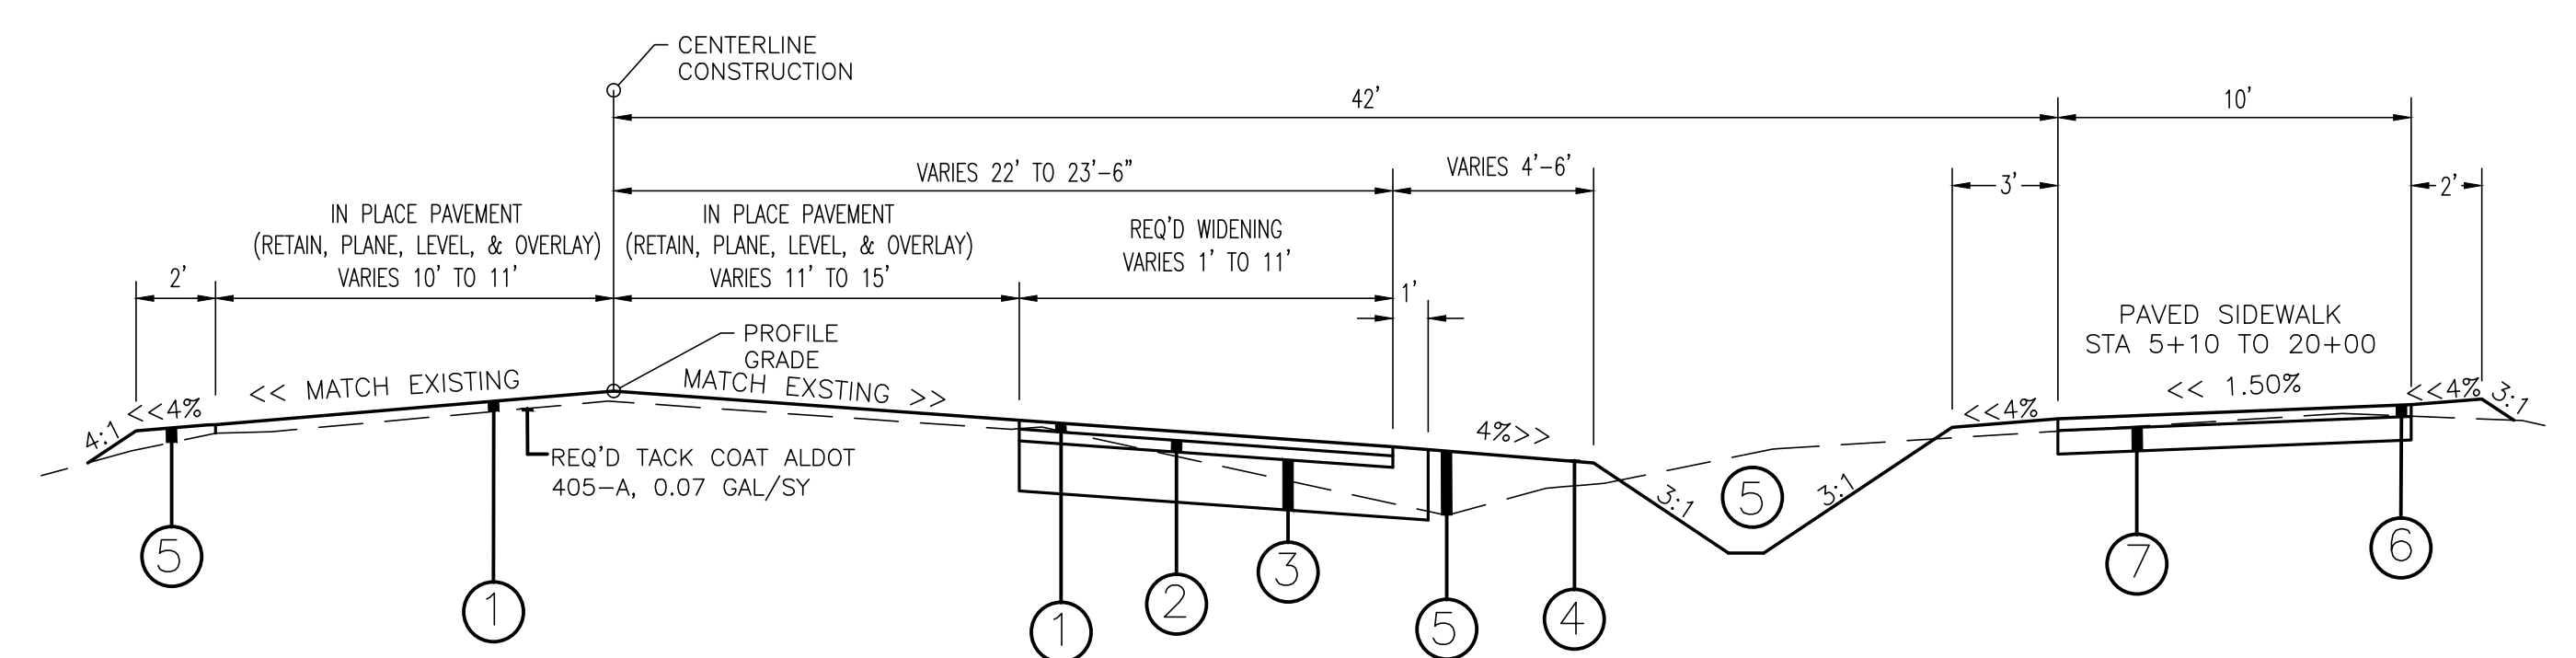

**SHADY GROVE LANE IMPROVEMENTS
STA 0+25 TO STA 8+00**


NOT TO SCALE

- LEGEND:
- ① 1 1/2" BITUMINOUS CONCRETE WEARING SURFACE (A.L.D.O.T. 424-A) (APPROX. 165 psy) (COMPACTED 95% MARSHALL DENSITY)
 - ② 2 1/2" BITUMINOUS CONCRETE BINDER COURSE (A.L.D.O.T. 424-B) (APPROX. 275 psy) (COMPACTED 95% MARSHALL DENSITY)
 - ③ 8" DENSE GRADED BASE (COMPACTED 100% STANDARD PROCTOR)
 - ④ TOP SOIL
 - ⑤ UNCLASSIFIED EXCAVATION/BORROW
 - ⑥ 2" BITUMINOUS CONCRETE WEARING SURFACE (ALDOT 424-A) (APPROX. 220 PSY) (COMPACTED 95% MARSHALL DENSITY)
 - ⑦ 4" DENSE GRADED BASE (COMPACTED 100% STANDARD PROCTOR)

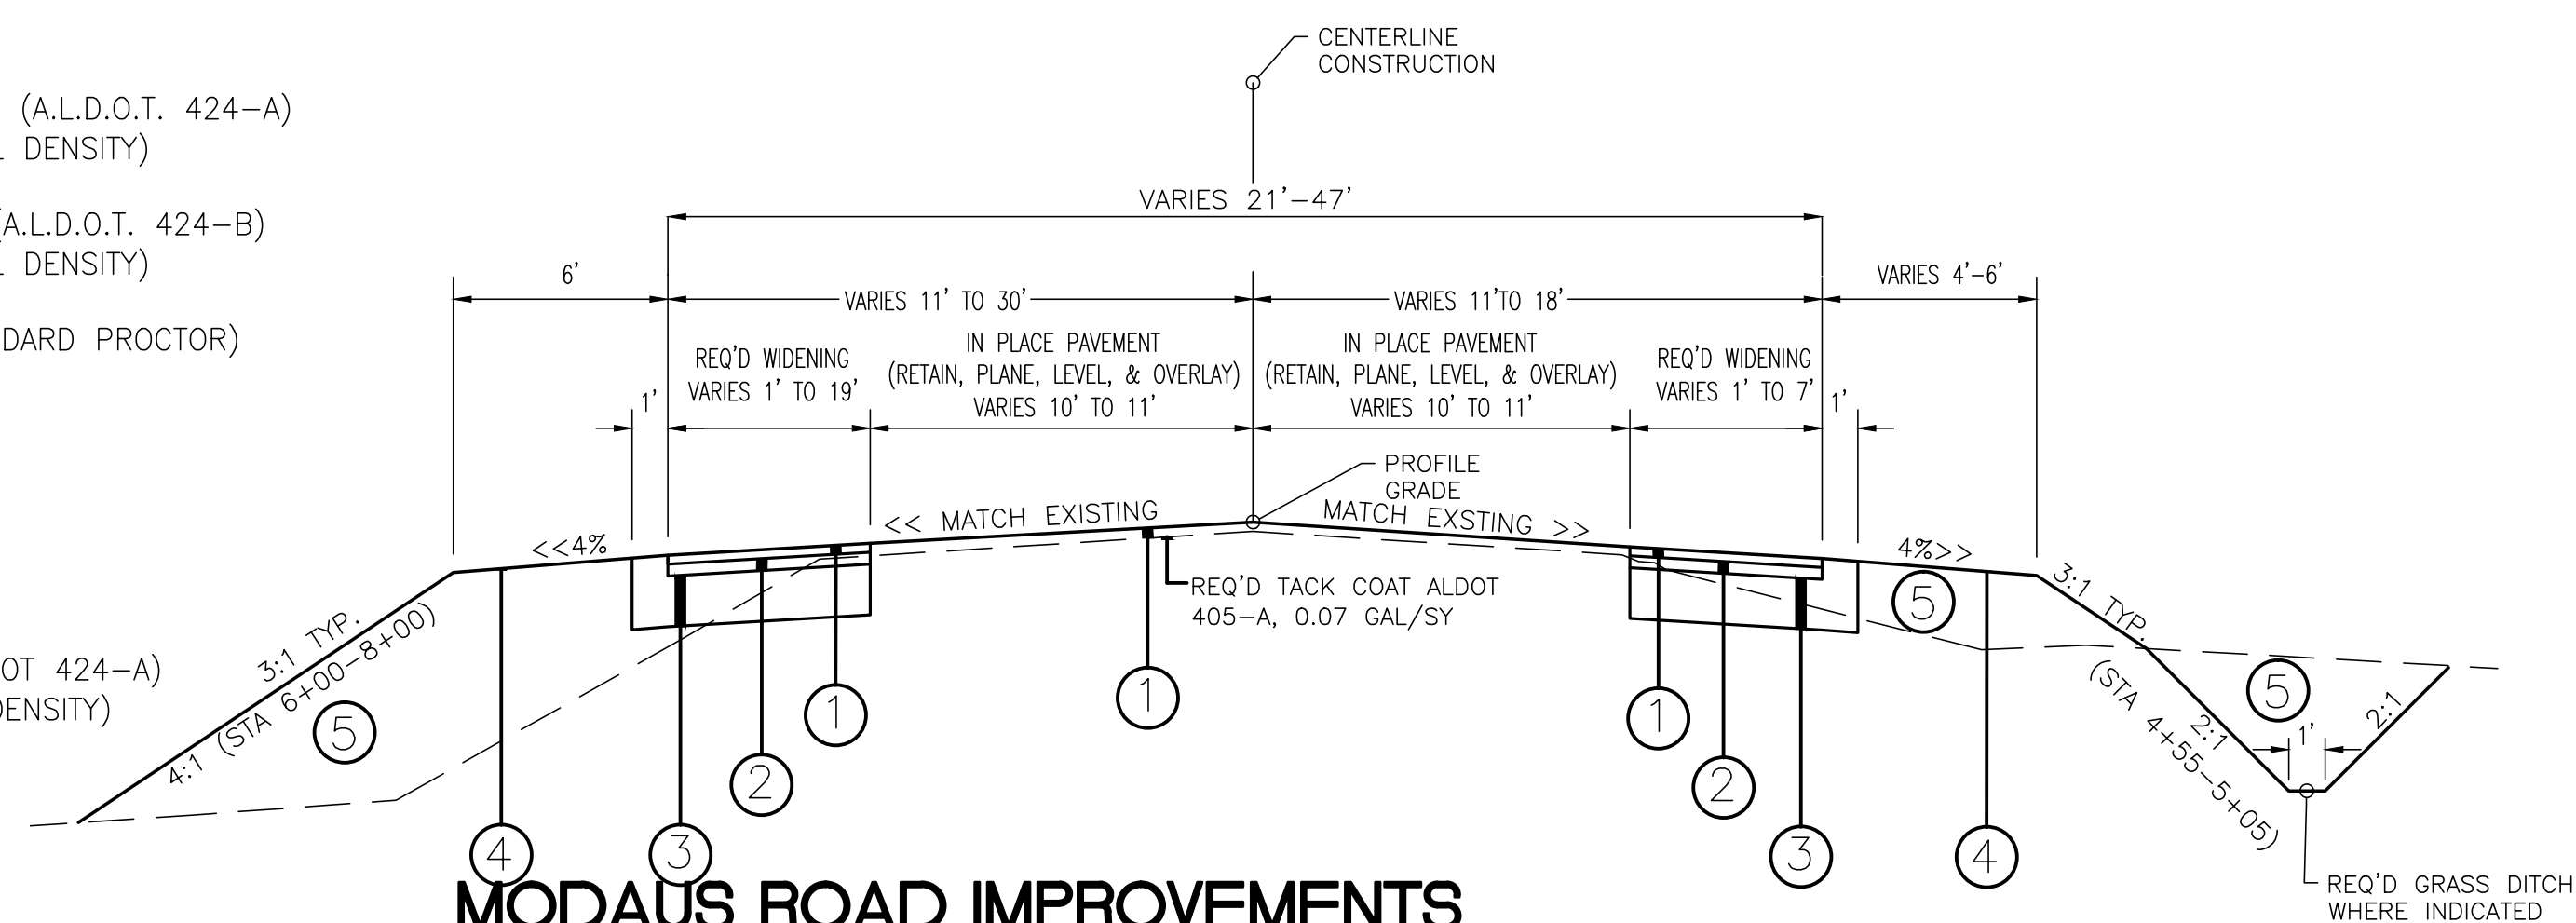


**MODAUS ROAD IMPROVEMENTS
STA 0+00 TO STA 8+00**


NOT TO SCALE

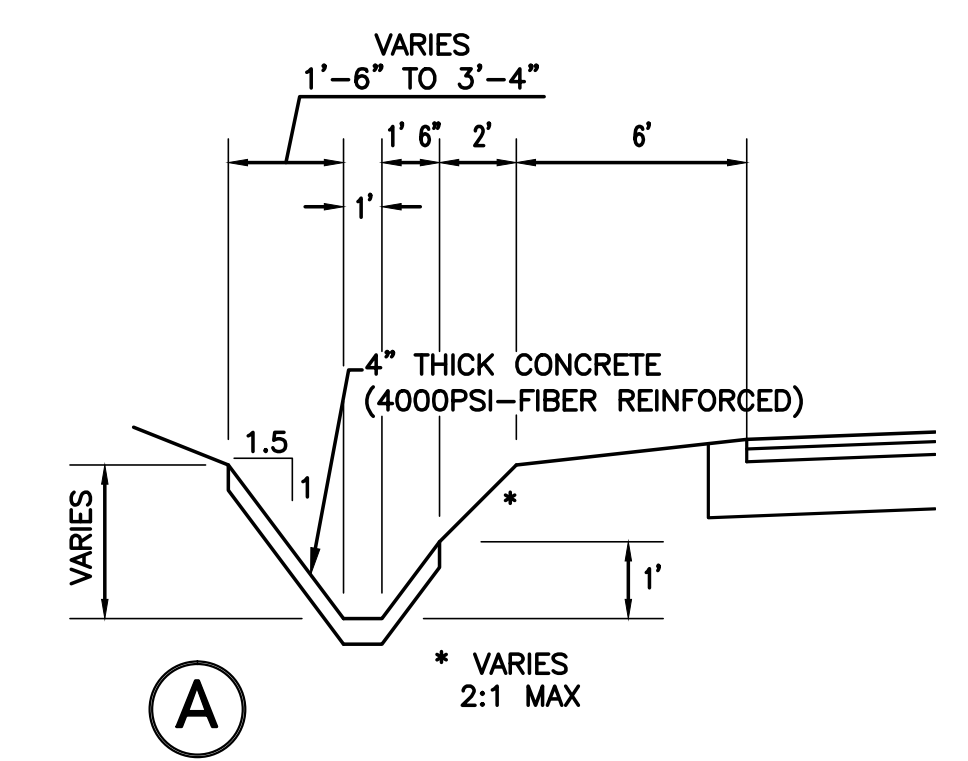


(A)

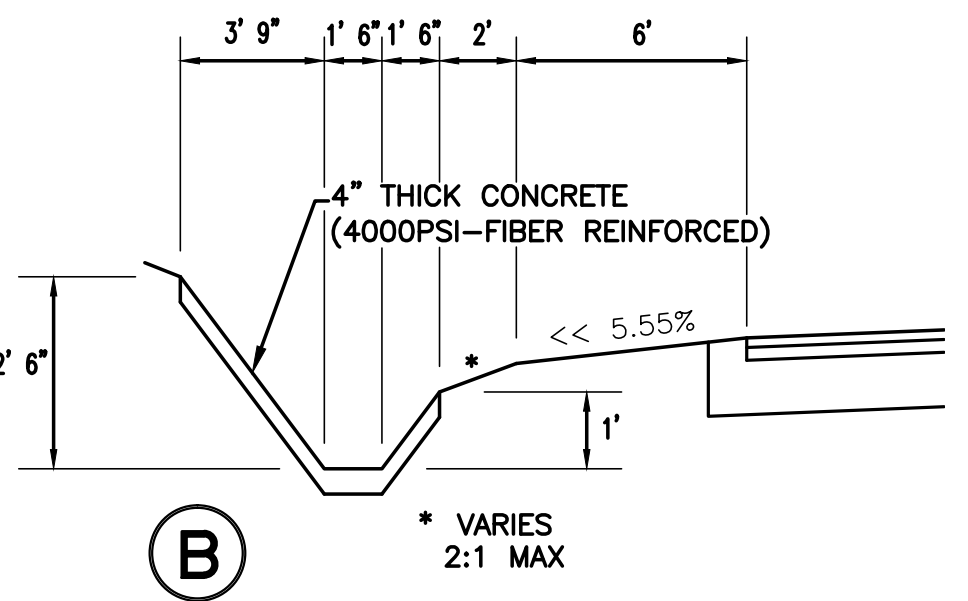


(B)

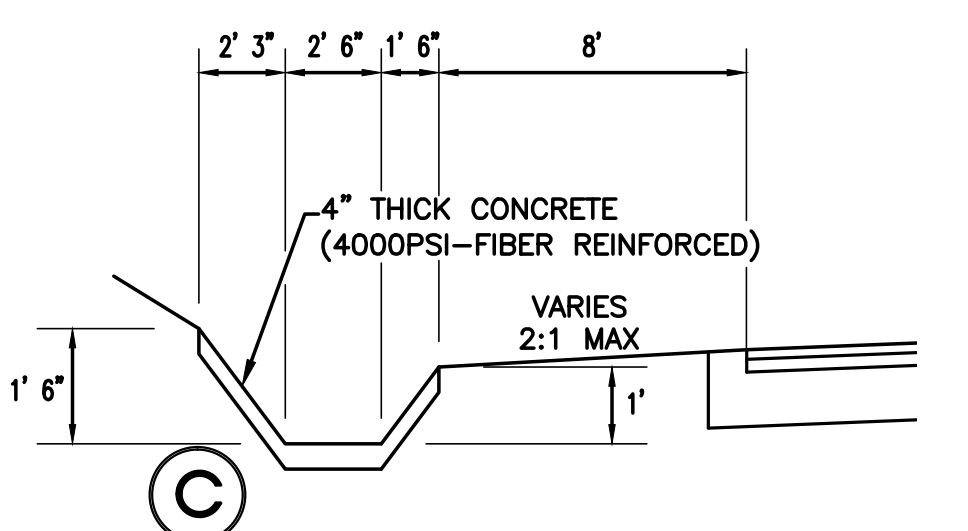


(C)

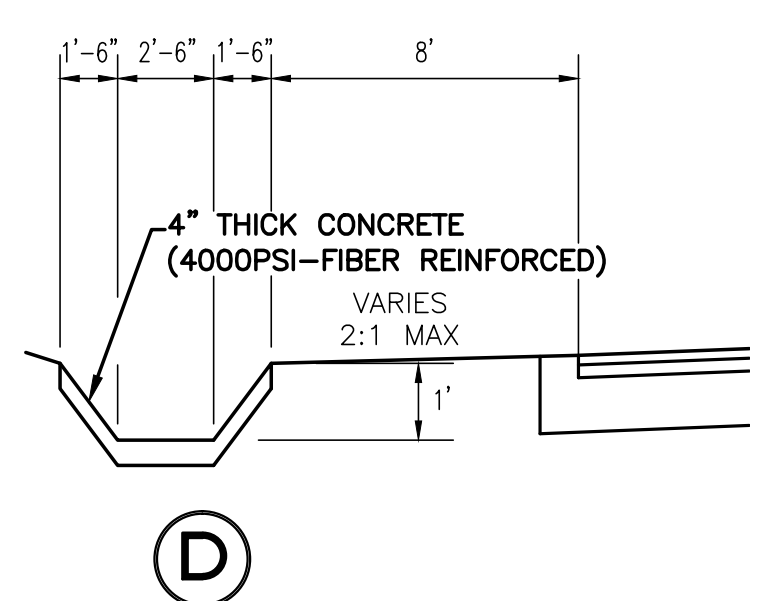


(D)

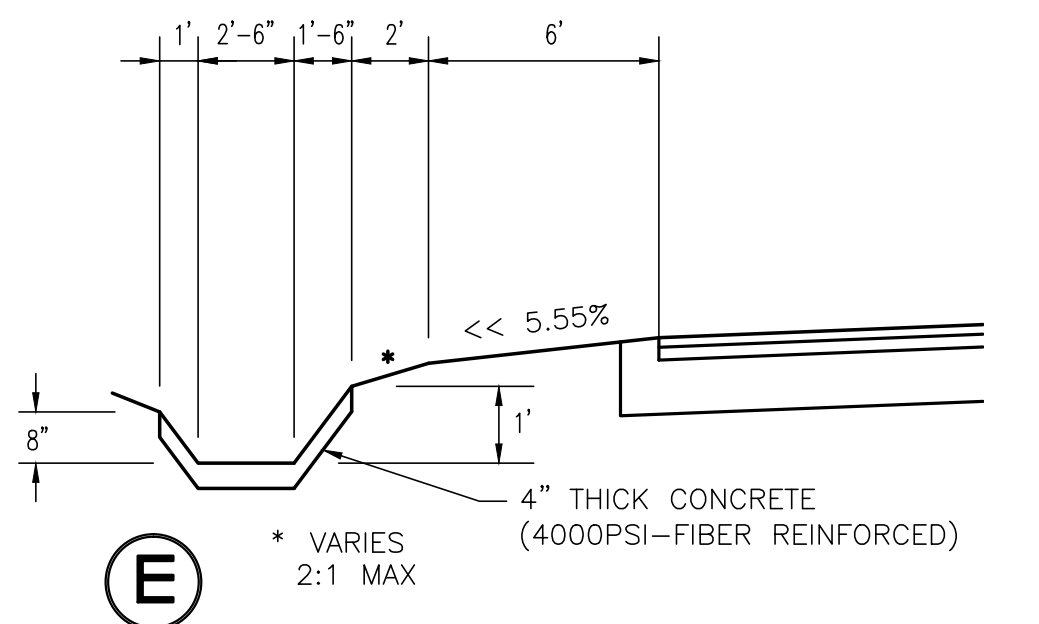

(E)

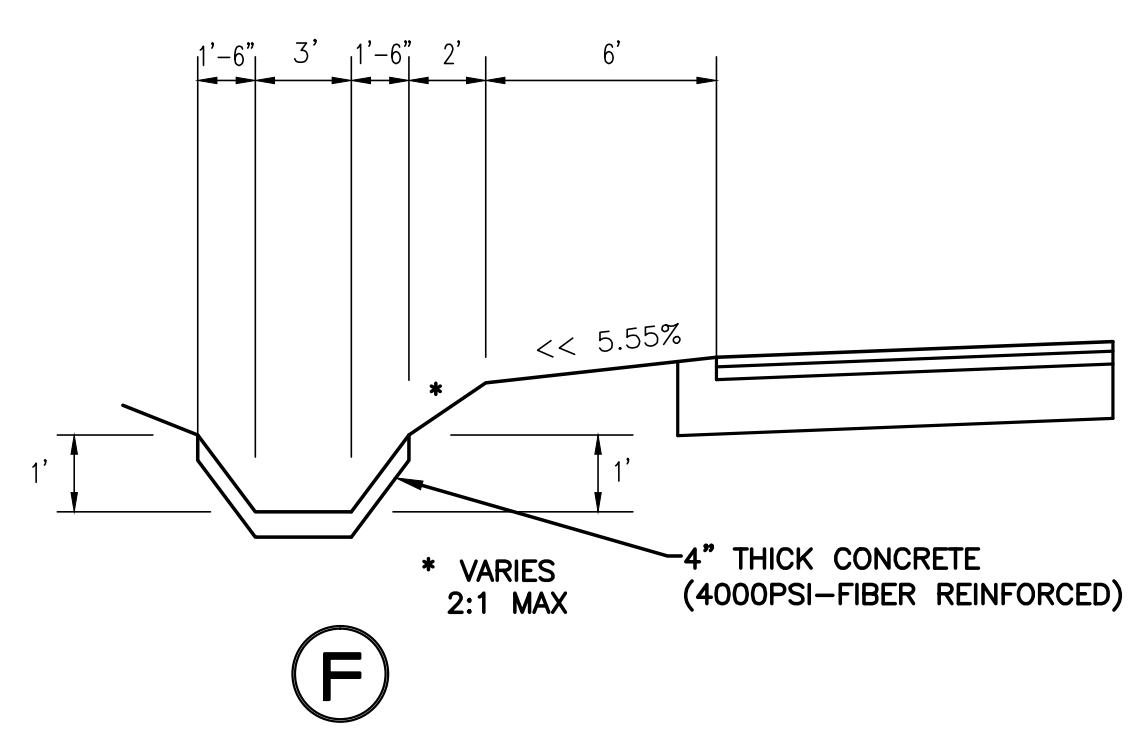

(F)

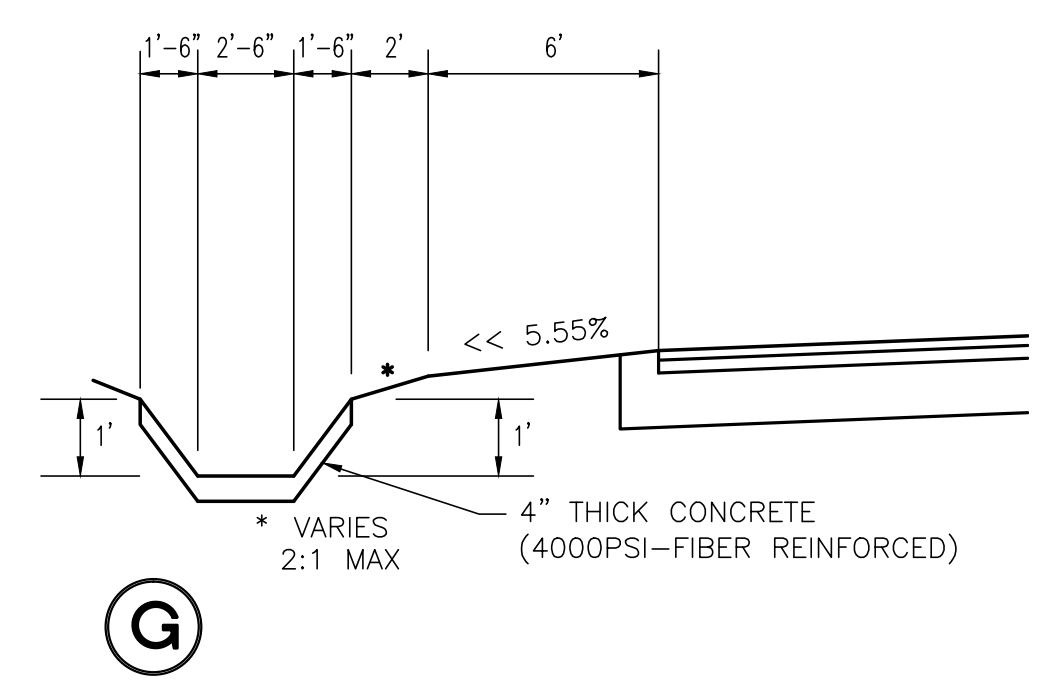

(G)

**SHADY GROVE LANE IMPROVEMENTS
CONCRETE FLUME SECTIONS (TYP.)**

NOT TO SCALE

STATION	FLUME
15+27 TO 16+78	(A)
17+06 TO 20+00	(B)
20+00 TO 20+50	TRANSITION @ TO (C)
20+50 TO 21+50	(C)
21+50 TO 22+00	TRANSITION @ TO (D)
22+00 TO 24+00	(D)
24+00 TO 24+15	TRANSITION @ TO (E)
24+15 TO 25+00	(E)
25+00 TO 25+50	TRANSITION @ TO (F)
25+50 TO 26+46	(F)
26+96 TO 34+00	(G)
34+30 TO 42+20	(G)
42+51 TO 51+78	(F)

REVISIONS	Date
5	
4	
3	
2	
1	

CITY OF DECATUR
SHADY GROVE LANE IMPROVEMENTS
SECTION 33 & 34, TOWNSHIP 5 SOUTH, RANGE 5 WEST
DECATUR, MORGAN COUNTY, ALABAMA
CONSTRUCTION DETAILS

Date: 08/21/2017
Drawn By: AGA
Approved By: RWH
Scale: AS SHOWN

Job Number:
521-17
Sheet Number:
C603