



**4 CONCRETE PAVING JOINTS**  
 SCALE: 1 1/2" = 1'-0"


**1 MULTI-USE TRAIL - PLAN**  
 SCALE: 1/4" = 1'-0"

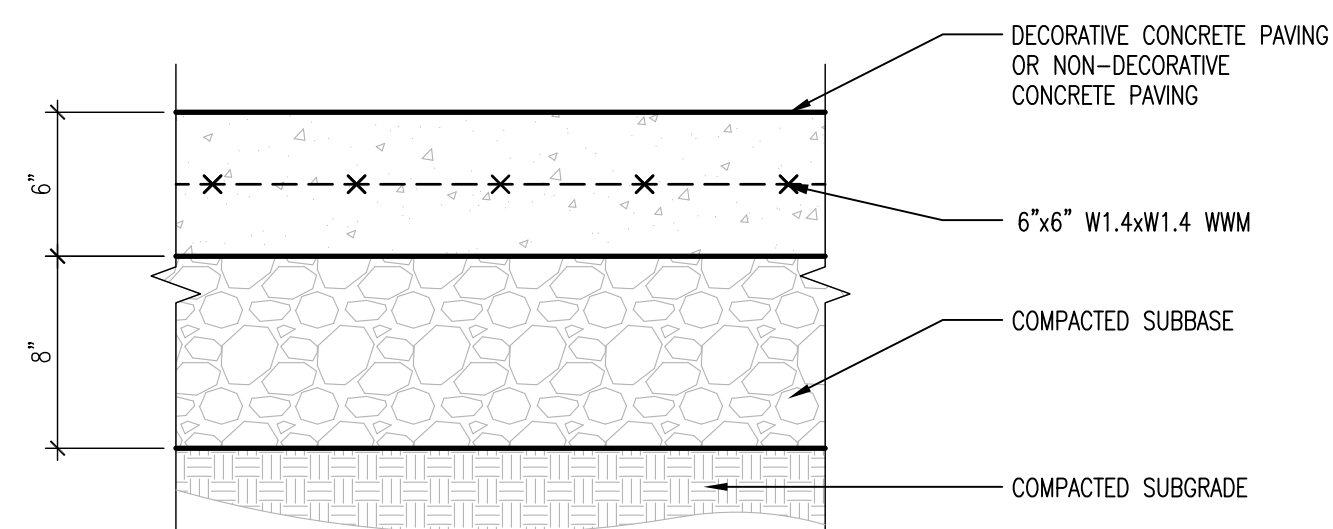


**2 MULTI-USE TRAIL - PEDESTRIAN**  
 SCALE: 1 1/2" = 1'-0"

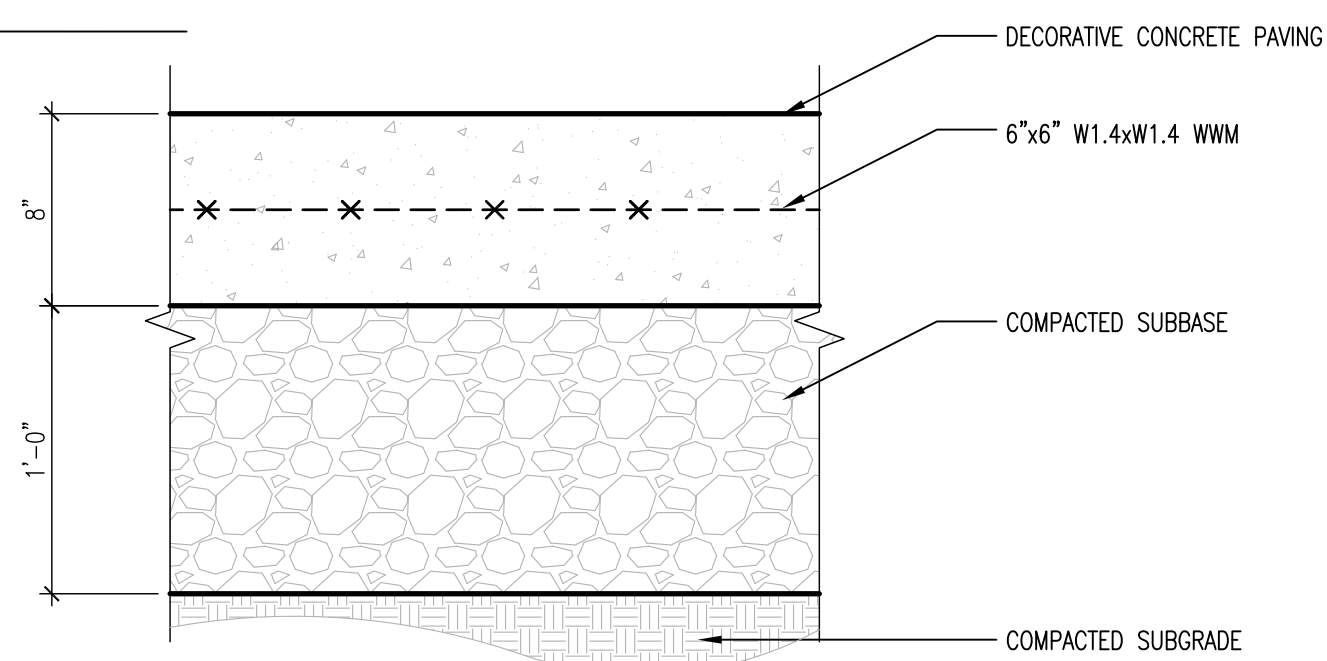


**5 MULTI-USE TRAIL - VEHICULAR**  
 (SEE PLANS FOR EXTENTS)  
 SCALE: 1 1/2" = 1'-0"

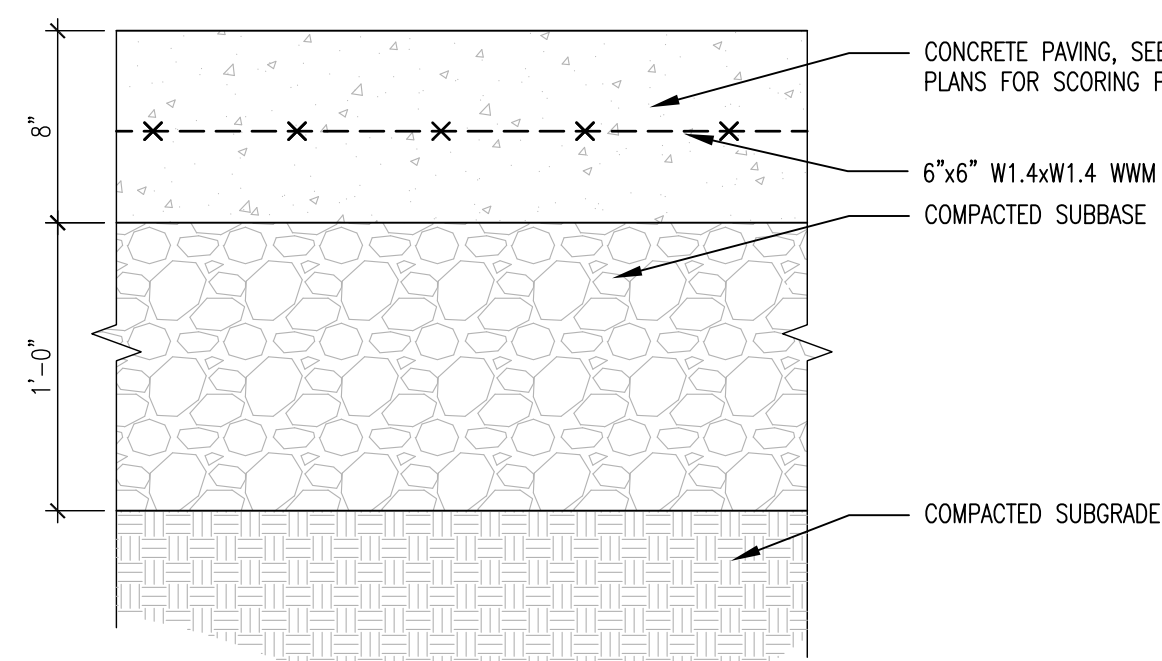


**6 CONCRETE PAVING - VEHICULAR**  
 SCALE: 1 1/2" = 1'-0"

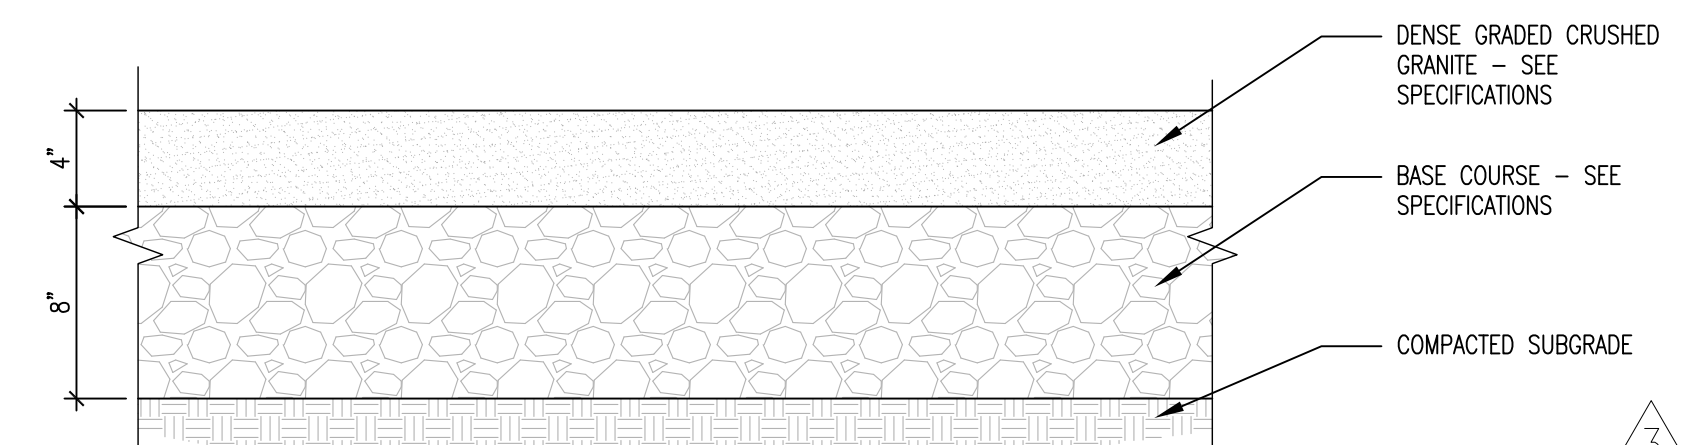

**8 CRUSHED STONE SURFACE - TYPE A & B**  
 SCALE: 1 1/2" = 1'-0"

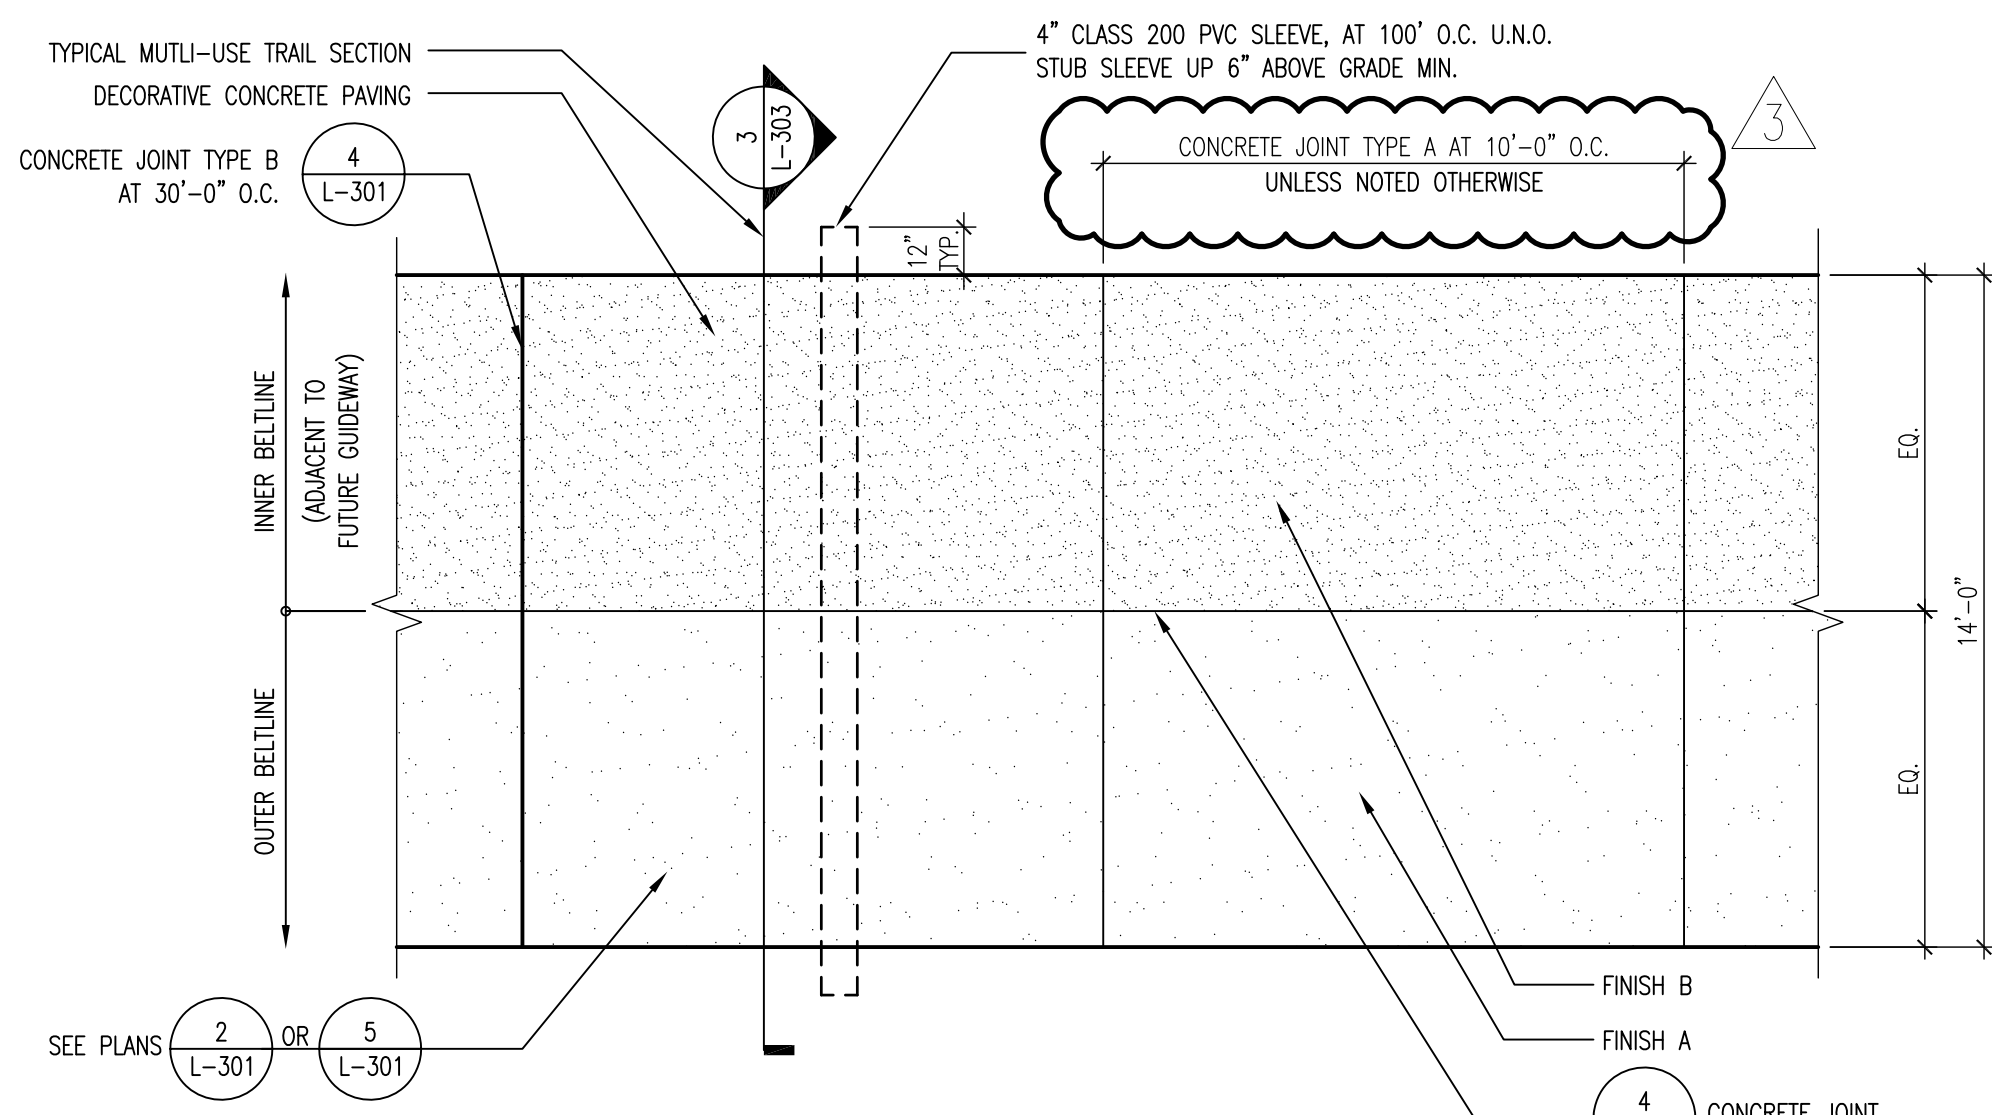

**3 MULTI-USE TRAIL - PLAN**  
 SCALE: 1/4" = 1'-0"

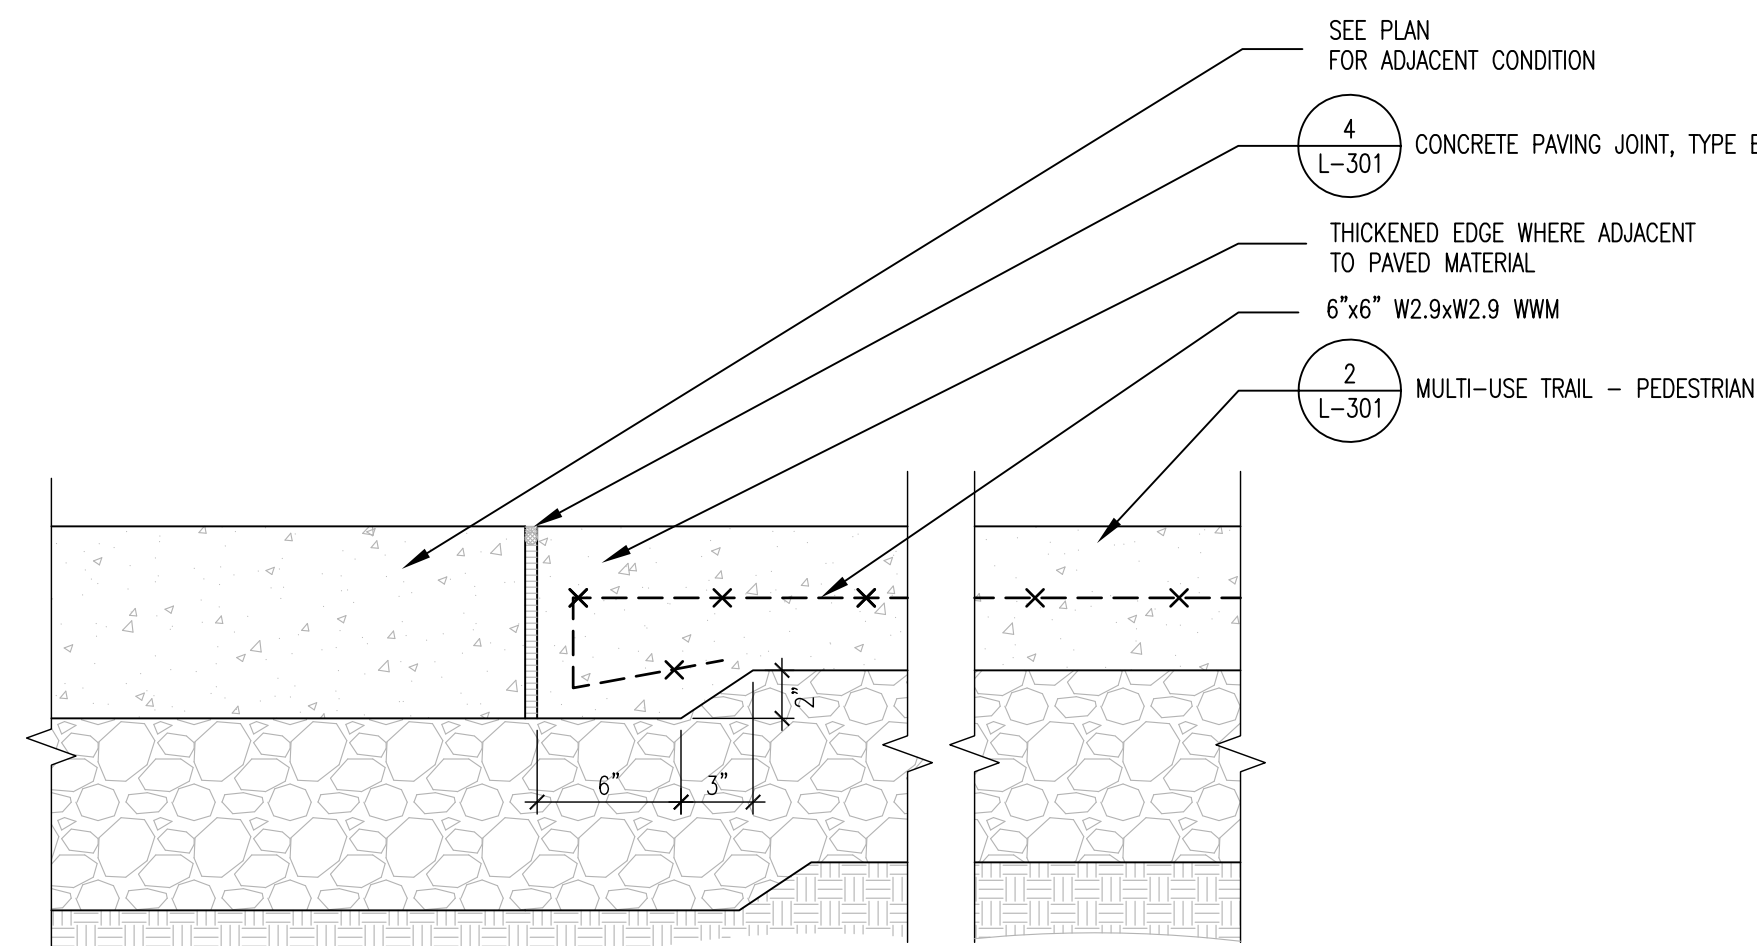

**7 CONCRETE PAVING - PEDESTRIAN**  
 SCALE: 1 1/2" = 1'-0"

Eastside Trail Extension



Atlanta BeltLine, Inc.  
 100 Peachtree Street, NW, Suite 2300  
 Atlanta, GA 30303  
 t: 404.477.3003  
 f: 404.477.3606

Perkins + Will  
 1315 Peachtree Street, NE  
 Atlanta, GA 30309  
 t: 404.873.2300  
 f: 404.892.5823

Revisions

NO.	ISSUE	DATE	NO.	ISSUE	DATE
3	ISSUED FOR CONST	06/09/16			



Sheet Information

Date	10/08/2014
Job Number	800911.010
Drawn	CS
Checked	VZ
Approved	JT

Title  
 PAVING & CURBING  
 DETAILS

Sheet  
**L-301**  
 ISSUED FOR CONSTRUCTION