

**COUNCIL LETTER
CITY OF GALESBURG
APRIL 16, 2018**

AGENDA ITEM: Bids for annual seal coating contract.

SUMMARY RECOMMENDATION: Approval of the bid in the reduced amount of \$234,619.68 from Gunther Construction, a Division of UCM, Inc. of Galesburg, IL.

BACKGROUND: This contract is for black rock seal coating for various seal coat roadways located primarily in the east and southeast section of the City. Additional locations for sealcoating will be the East Linwood Cemetery and Ledford Lane (golf course roadway).

The project was advertised in the Register Mail. Five (5) bid proposals were sent out, and one (1) bid was received. The low bidder was Gunther Construction, a Division of UCM, Inc., in the amount of \$238,634.04. Of the bid, \$24,047.22 was for three locations in the Park and Cemetery road system. The bid for the Park and Cemetery portion of the project exceeded the \$20,000 of funds budgeted for this work. It is proposed to cut HT Custer park road from the project list this year in order to reduce the park work to \$20,032.86 and just do the East Linwood Cemetery roads and Ledford Lane. This reduction would reduce the total amount awarded to \$234,619.68. The project will be completed in August or early September.

Bids Sent to:



- Gunther Construction, a division of UCM, Inc., Galesburg, IL
- Settle Inc. (Tri-City Blacktop), Bettendorf, IA
- Beniach Construction Company, Inc., Tuscola, IL
- Pavement Maintenance Services, Henry, IL
- Brandt Construction, Milan, IL

BUDGET IMPACT: The Parks Department work is funded from fund 59 Capital Utility Tax Fund and the other roadways are funded through State MFT funds. There are sufficient funds budgeted for this work.

SUPPORTING DOCUMENTS:

1. Location maps

SECTION #	TOTAL SHEETS	SHEET NO.
18-01003-32-GM	3	1

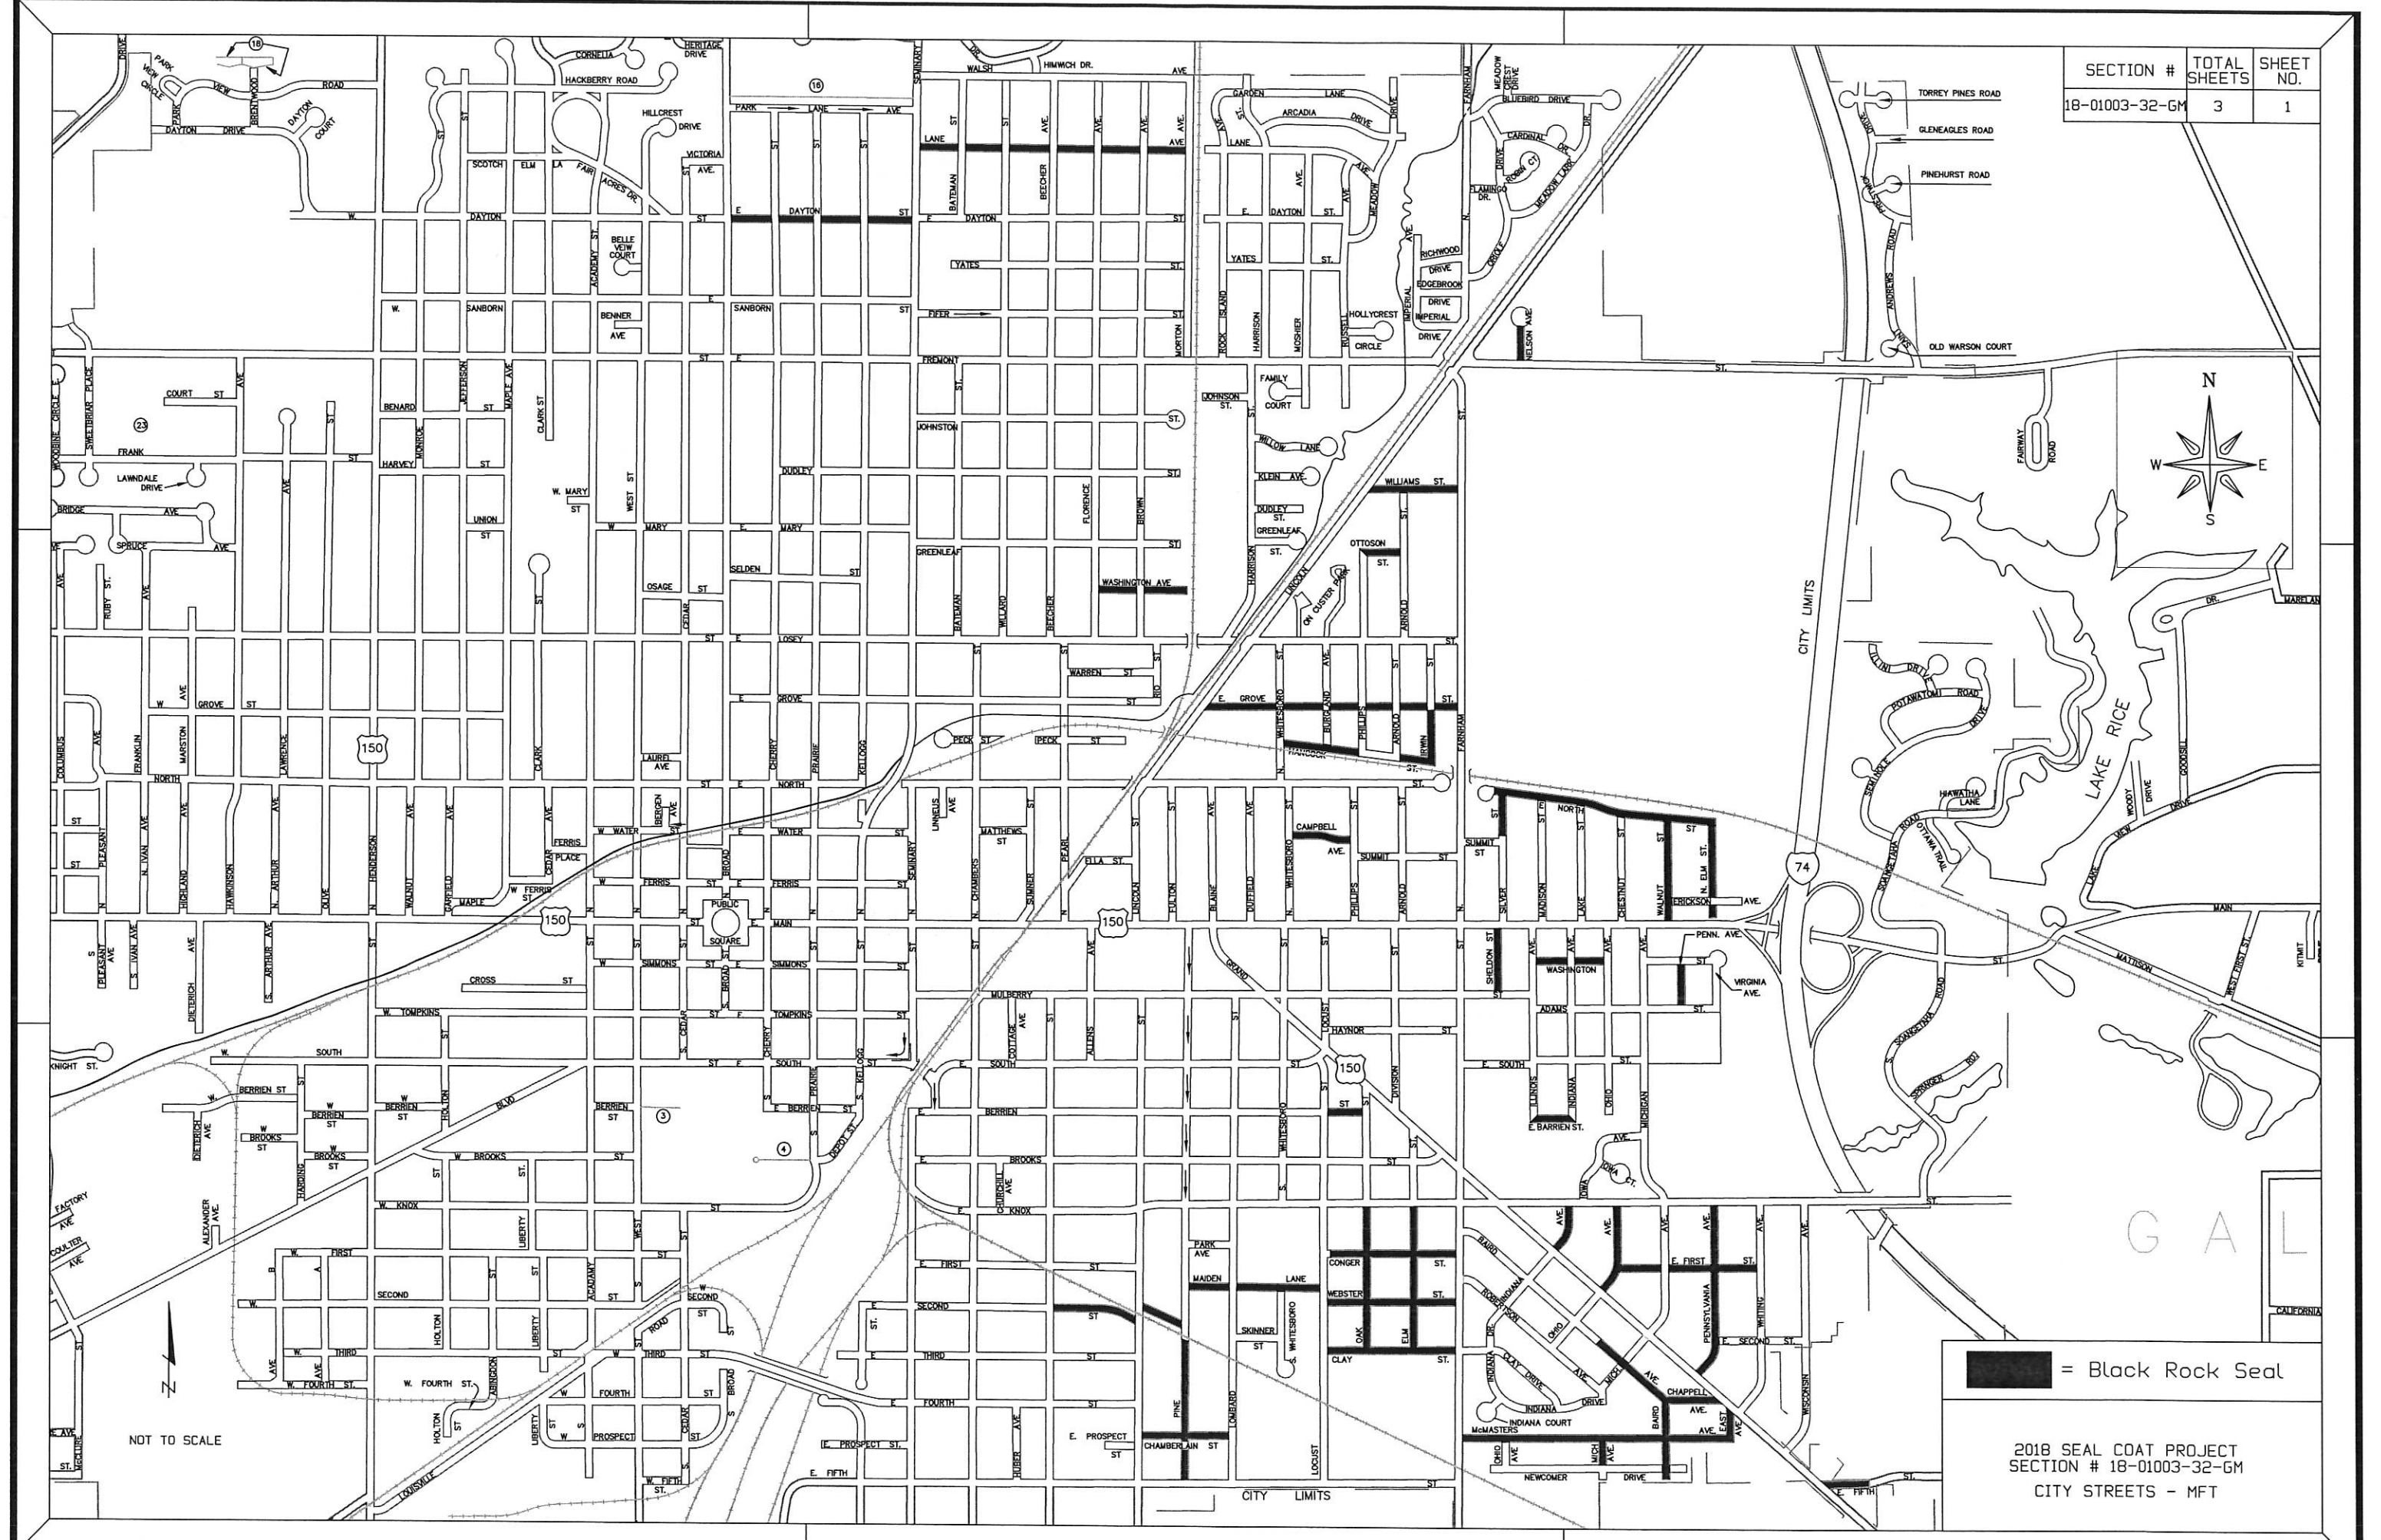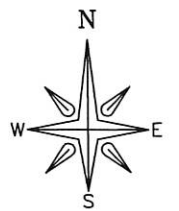


NOT TO SCALE



 = Black Rock Seal

2018 SEAL COAT PROJECT
SECTION # 18-01003-32-GM
CITY STREETS - MFT

SECTION #	TOTAL SHEETS	SHEET NO.
18-01003-32-GM	3	2

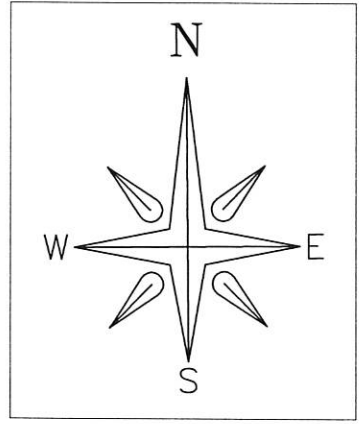

HT CUSTER PARK

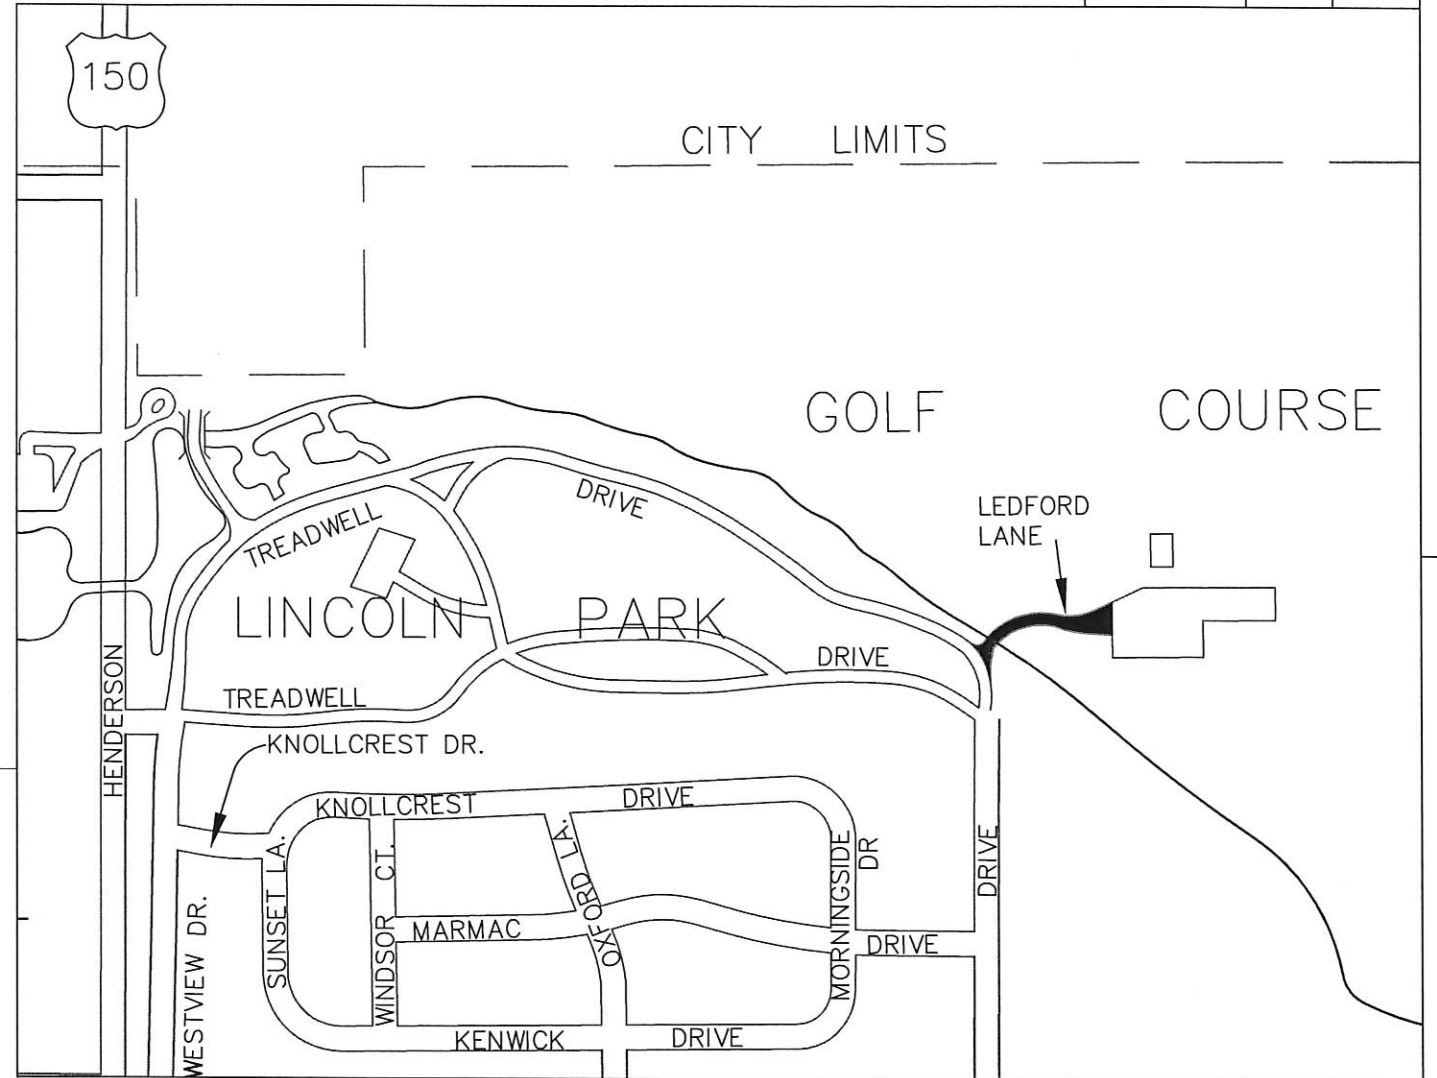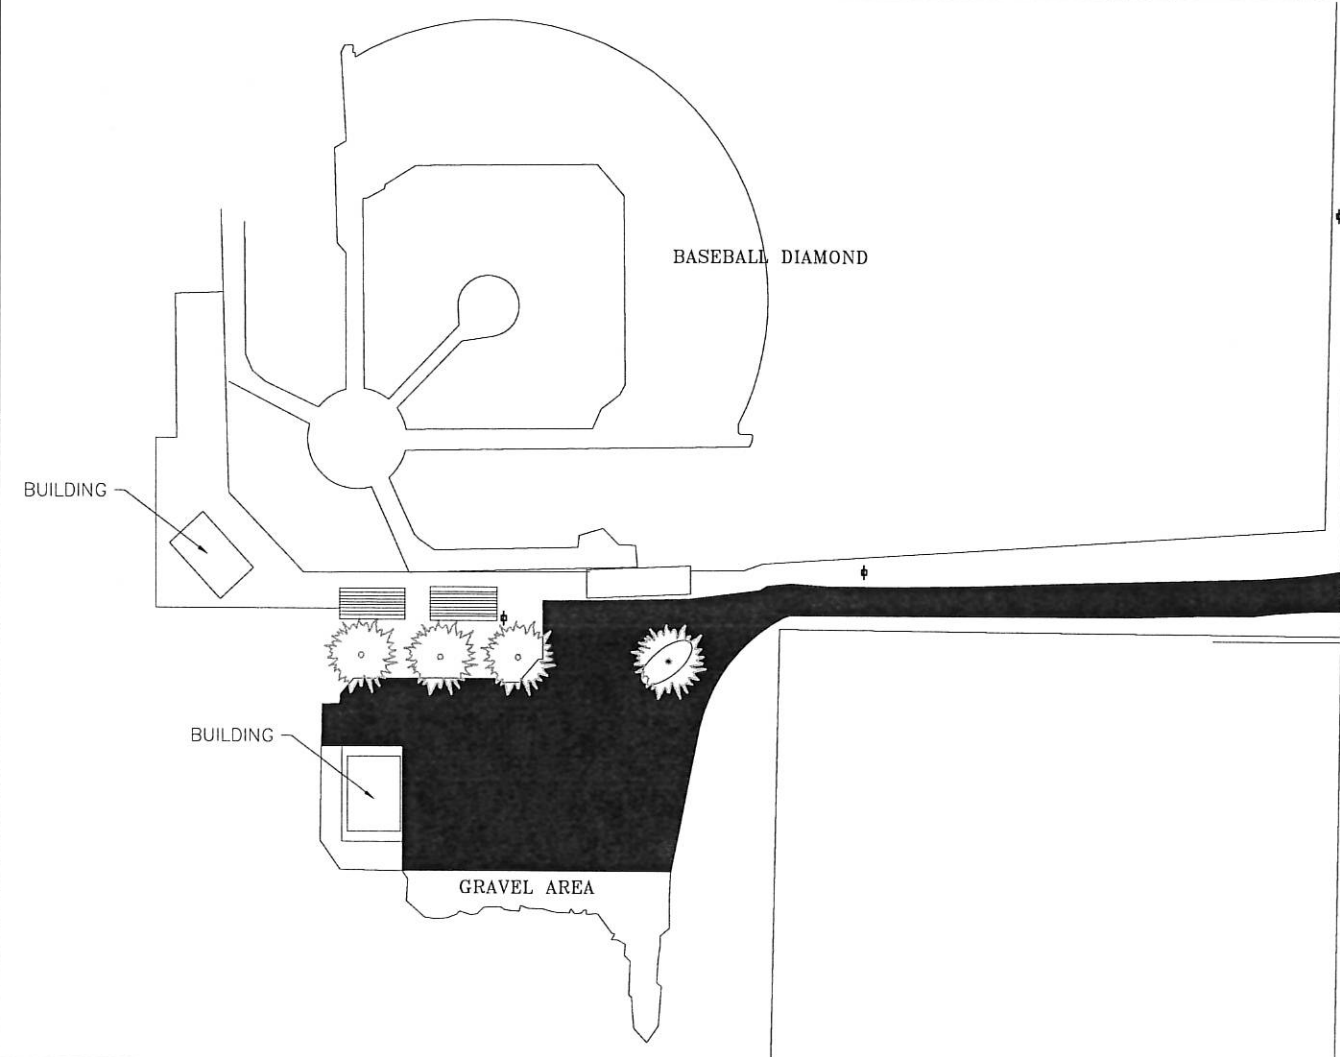

LEDFORD LANE (BUNKER LINKS GOLF COURSE)

 = Black Rock Seal


2018 SEAL COAT PROJECT
SECTION # 18-01003-32-GM
PARKS - NON-MFT

SECTION #	TOTAL SHEETS	SHEET NO.
18-01003-32-GM	3	3



LINWOOD ROAD (US-41)

MAIN STREET

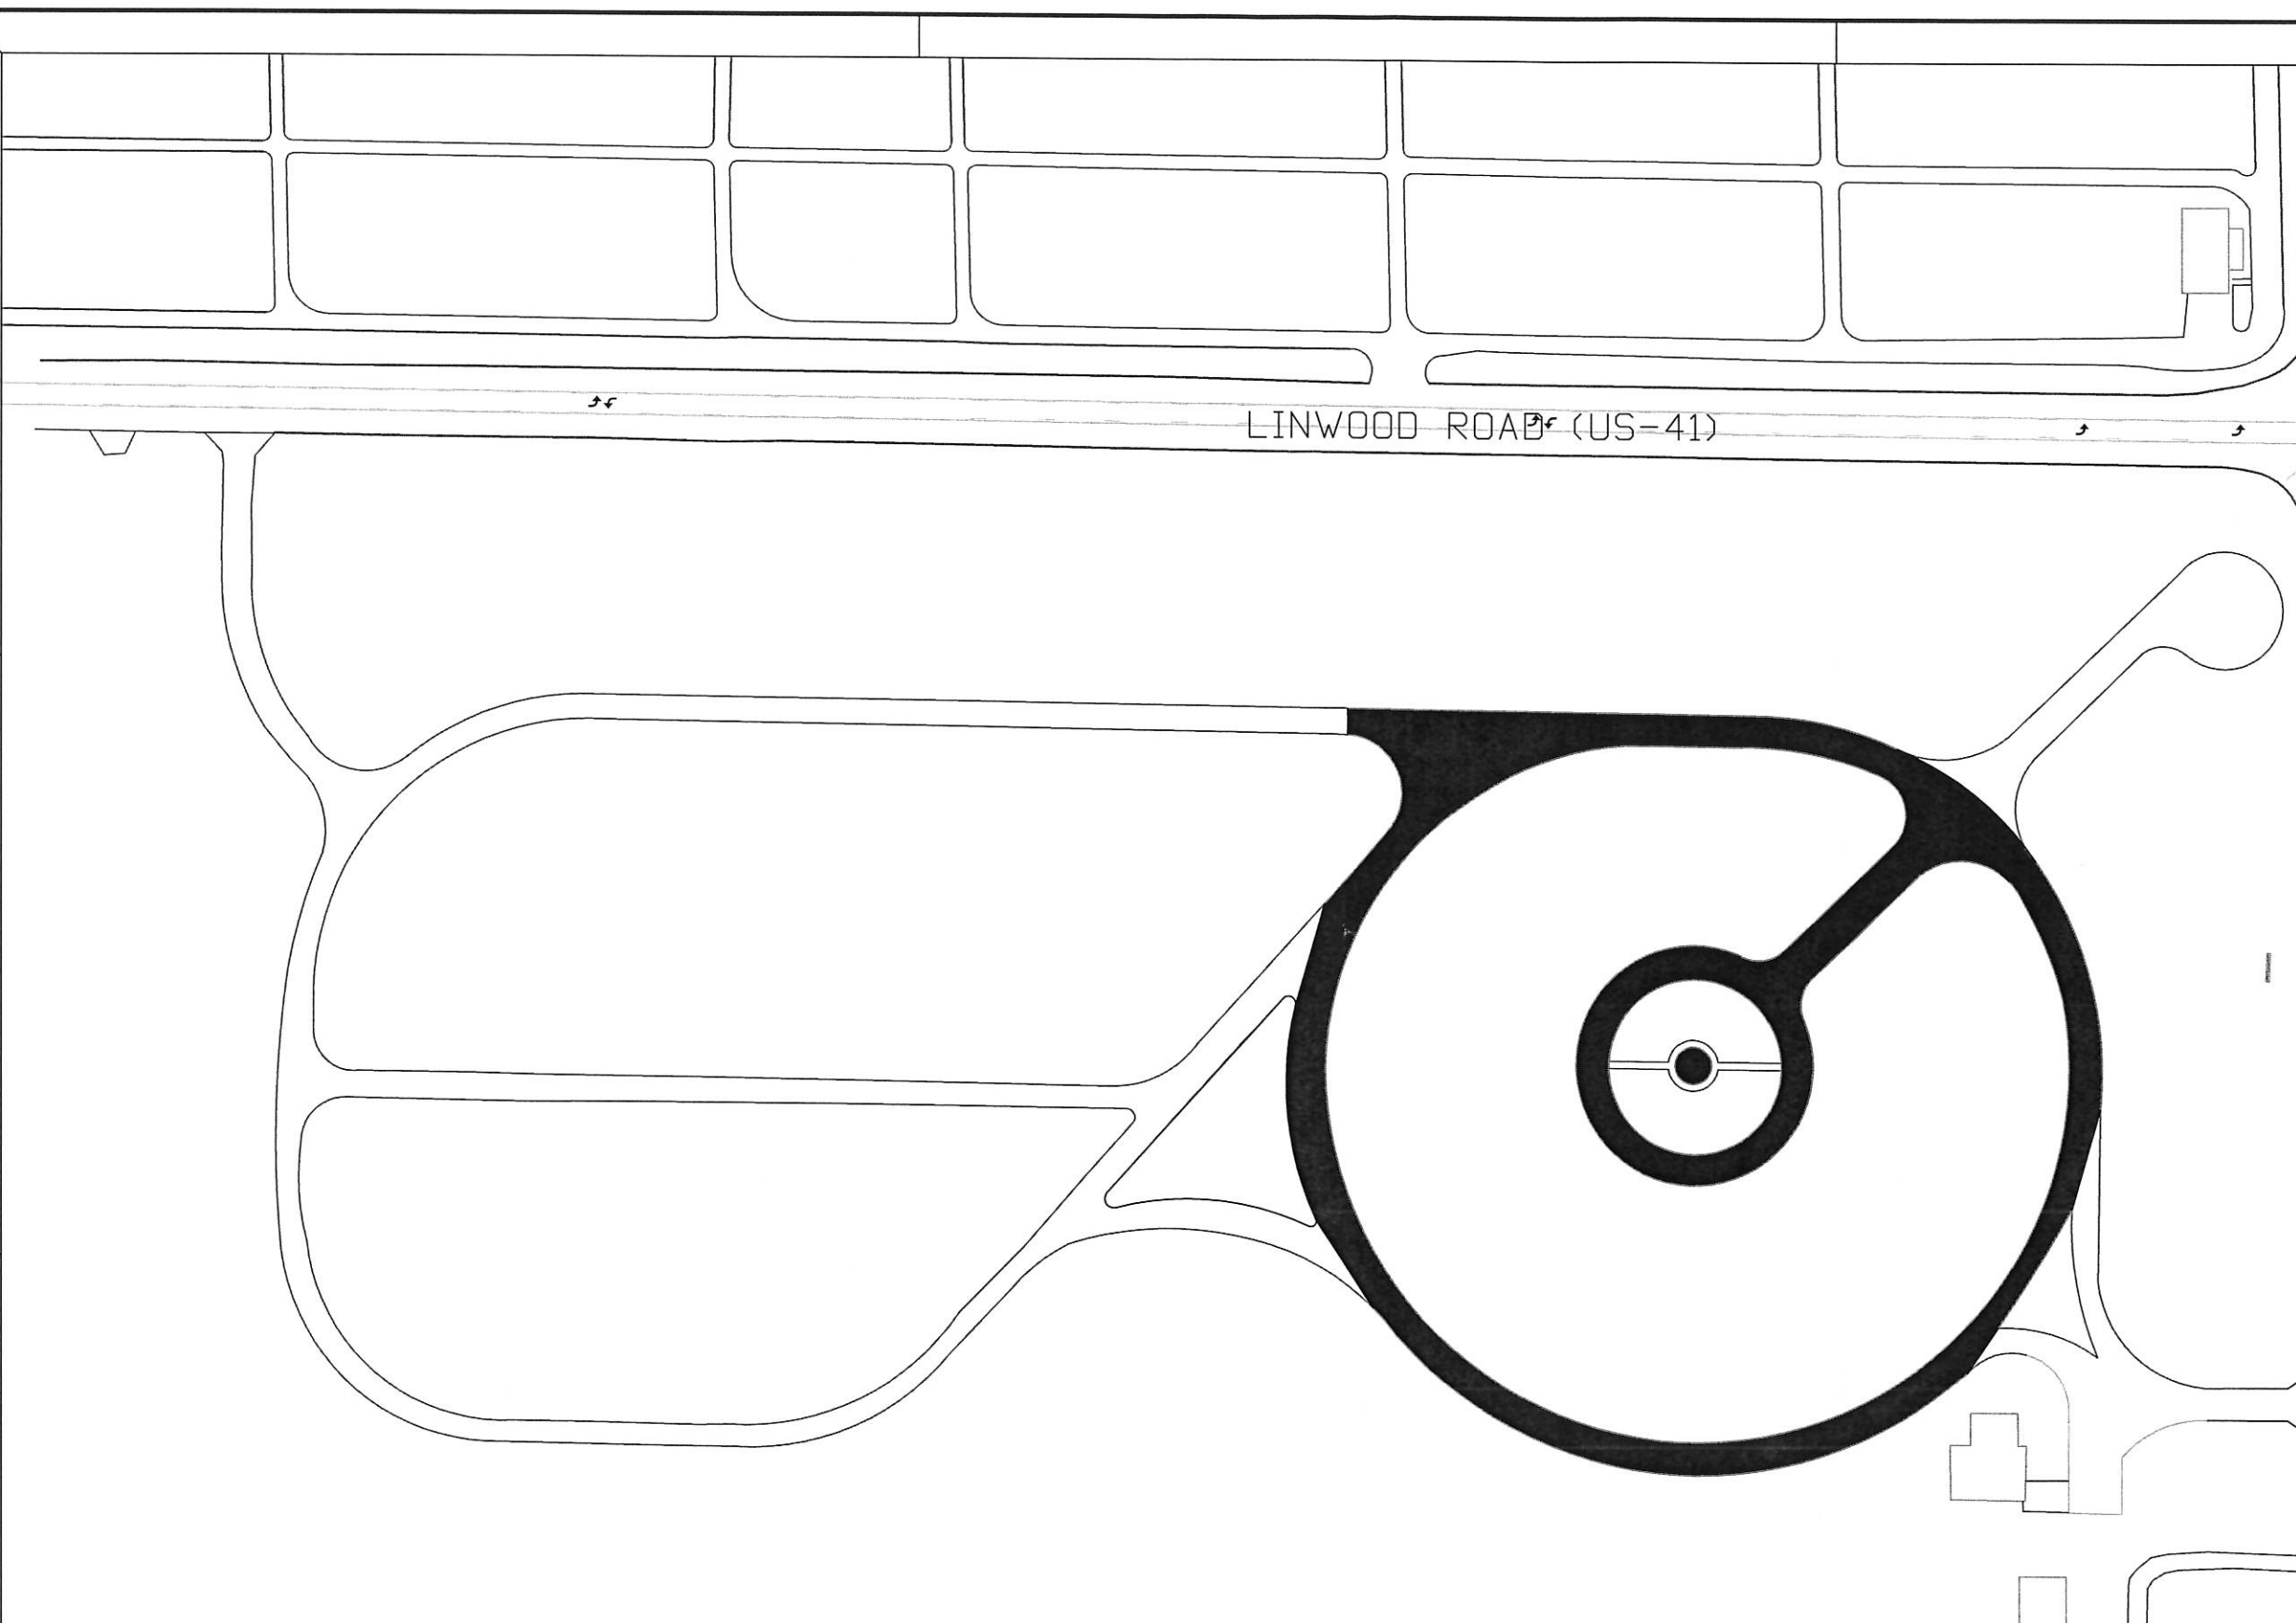

 = Black Rock Seal

E. LINWOOD CEMETERY
 2018 SEAL COAT PROJECT
 SECTION # 18-01003-32-GM
 PARKS - NON-MFT

TABULATION OF BIDS

SECTION : 18-01003-32-GM
2018 Annual Seal Coat Project
DATE: 3/21/2018
TIME: 11:00 AM
WITNESS: Craig Boynton, Wayne Carl

BIDDER NAME :	Gunther Construction, a div. of UCM
BIDDER ADDRESS :	816 N. Henderson Street
CITY/STATE/ZIP :	Galesburg, IL 61401
BID GUARANTEE :	5% Bid Bond

ITEM NO	ITEM	UNIT	QUANTITY	APPROVED		ESTIMATE									
				UNIT PRICE	TOTAL	UNIT PRICE	TOTAL	UNIT PRICE	TOTAL	UNIT PRICE	TOTAL	UNIT PRICE	TOTAL		
1	BIT SURFACE TREATMENT (PM) A-1 Black Rock (Park Roads)	SQ YD	6793			3.54	24047.22								
2	BIT SURFACE TREATMENT (PM) A-1 Black Rock (City Streets)	SQ YD	84483			2.54	214586.82								

TOTAL ESTIMATE/ BID = 238634.04
COMPARISON TO ESTIMATE --