



SANITARY SEWER PLAN
SCALE: 1/4"=1'-0"

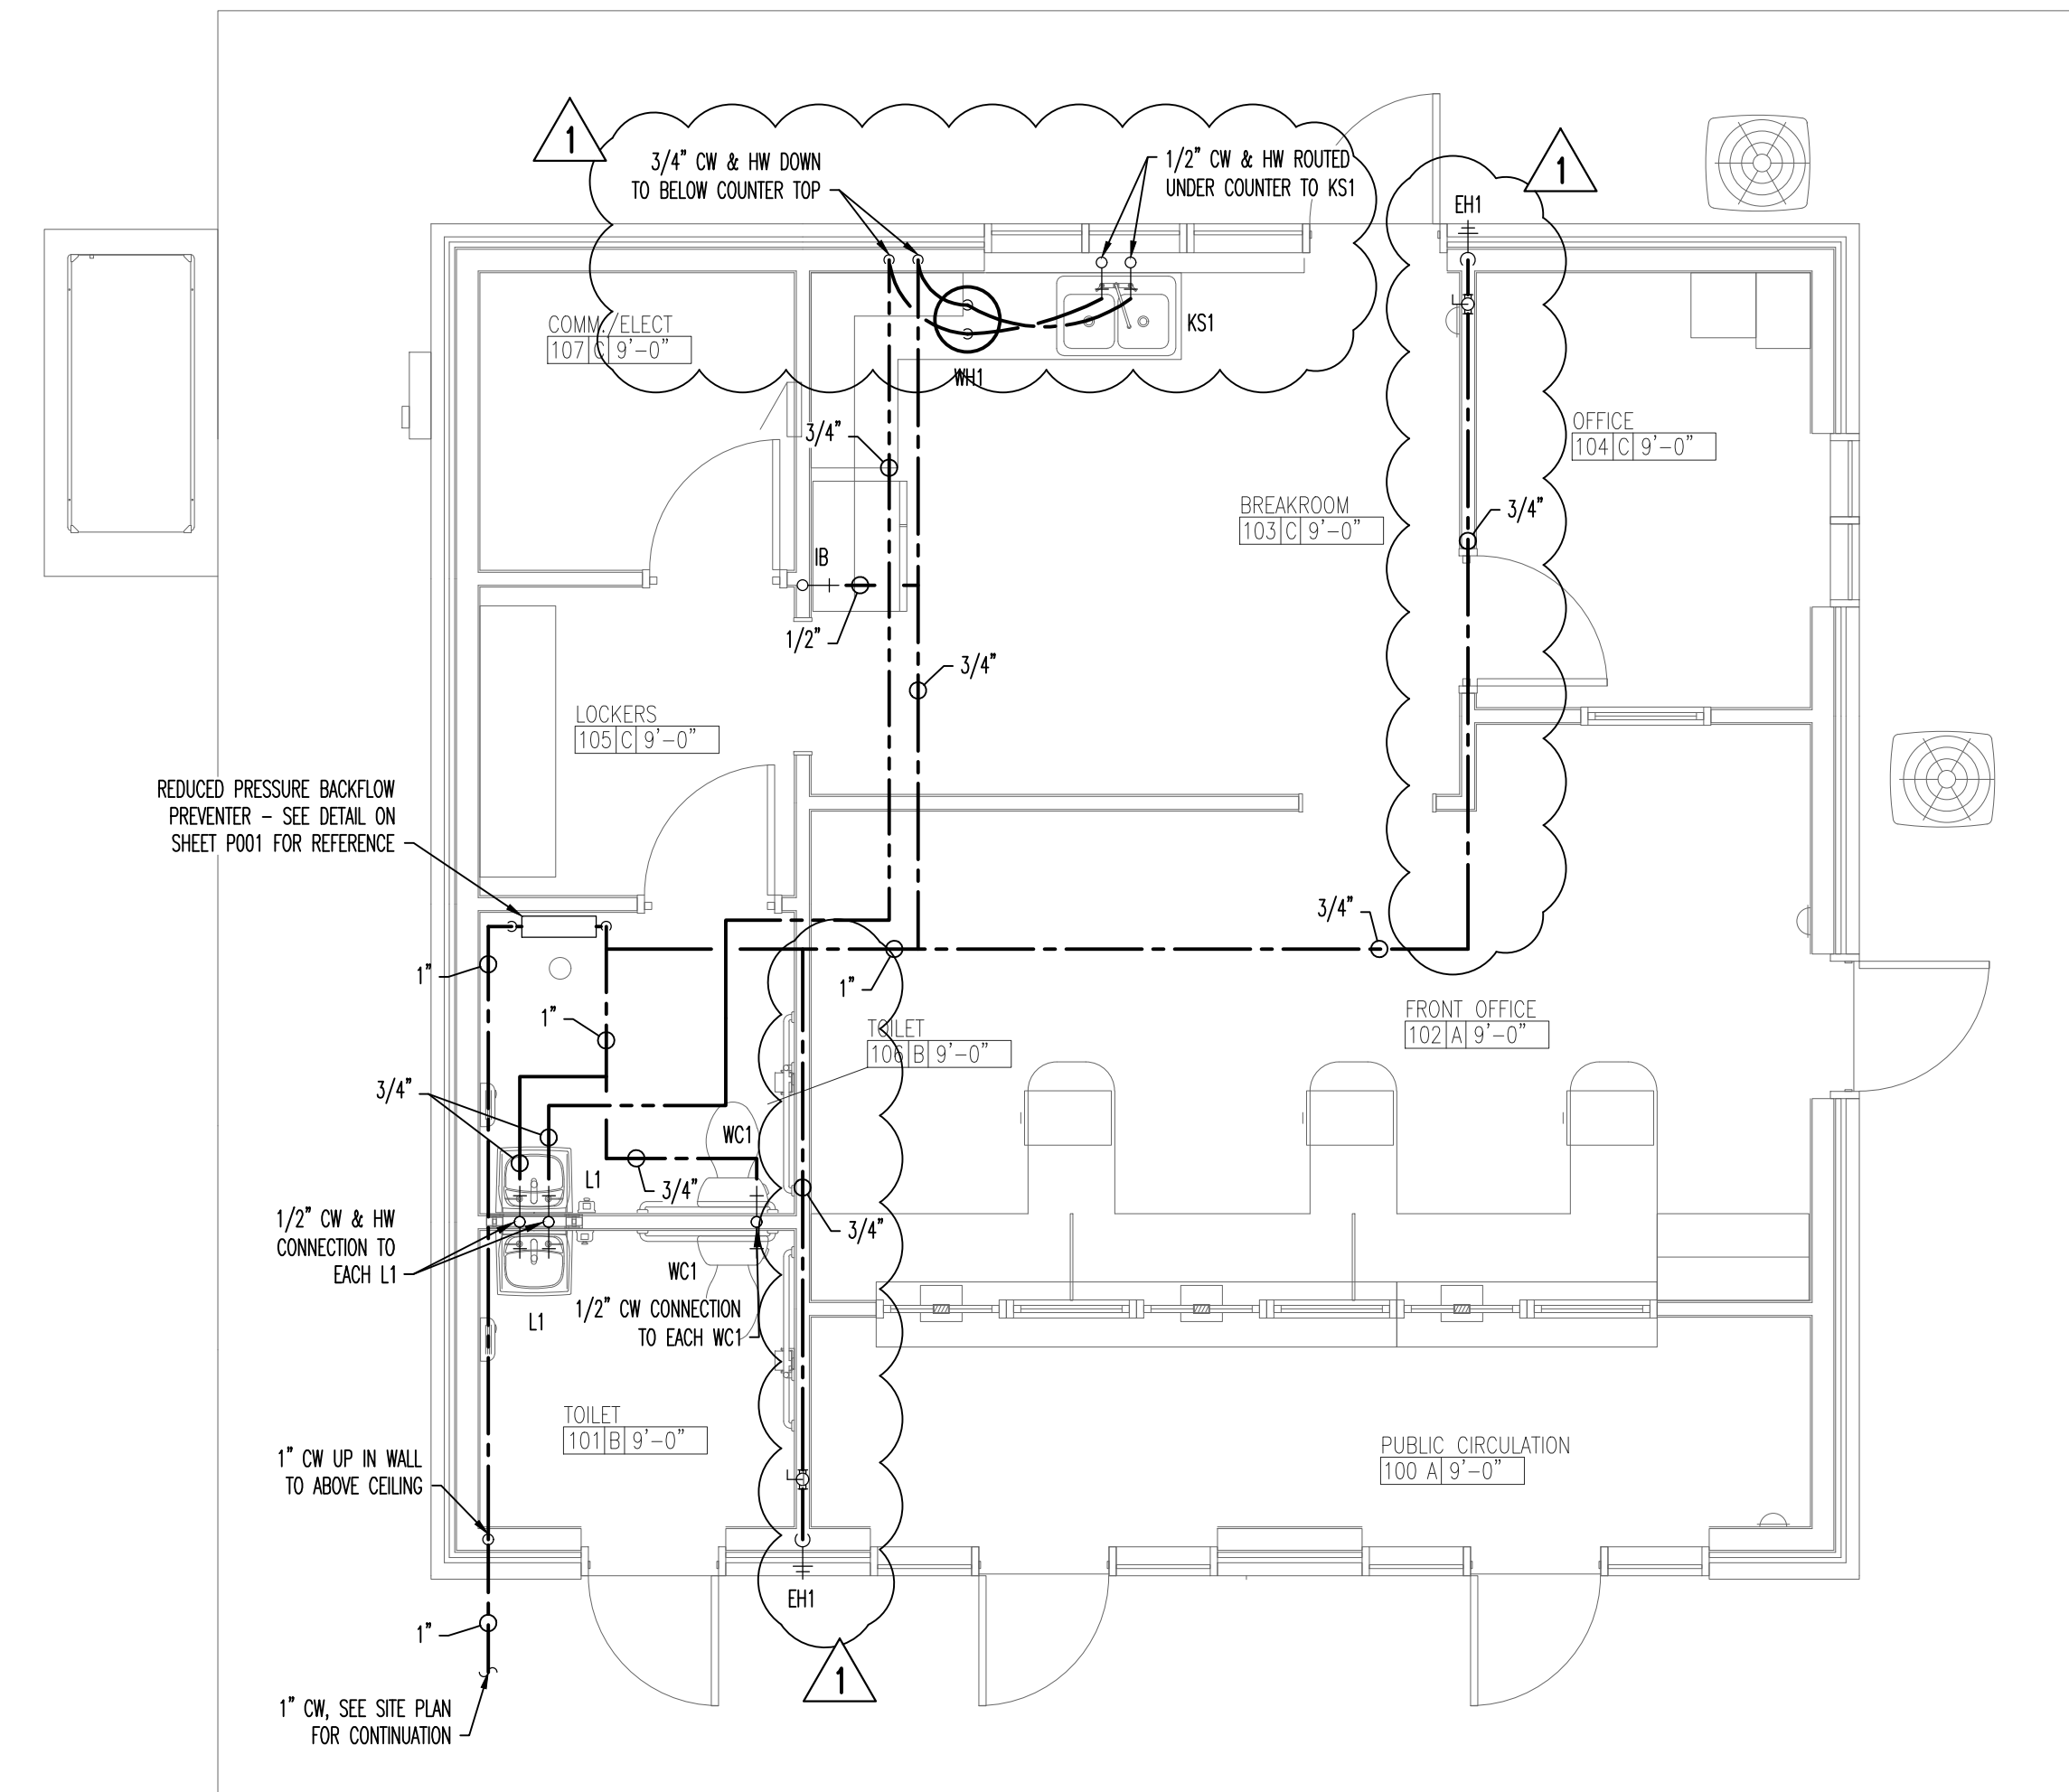



DOMESTIC WATER PLAN
SCALE: 1/4"=1'-0"

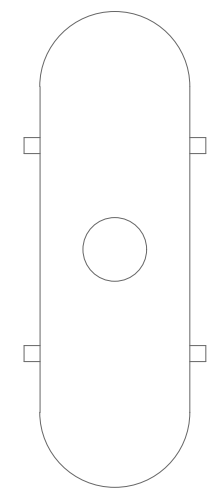

A NEW FACILITY FOR:
CITY OF KNOXVILLE
VEHICLE IMPOUNDMENT
KNOXVILLE, TENNESSEE

THE DESIGN PROFESSIONAL MAKES NO WARRANTY FOR ANY AND ALL LIABILITY FOR PROBLEMS WHICH ARISE FROM FAILURE TO FOLLOW THESE PLANS, SPECIFICATIONS AND THE DESIGN PROFESSIONAL'S OBLIGATION TO OTHERS WHICH ARISE FROM OTHERS FAILURE TO OBTAIN AND/OR FOLLOW THE DESIGN PROFESSIONAL'S GUIDANCE WITH RESPECT TO ANY BUSINESS WHICH ARISES, OR CONFLICTS WHICH ARE ALLEGED.

THOMAS CALDWELL, ARCHITECT
6500 PAPERMILL DRIVE, SUITE 211
KNOXVILLE, TENNESSEE 37919-4819
(865) 588-0860 (865) 558-9844/FAX
HTTP://WWW.TSCARCHITECT.COM

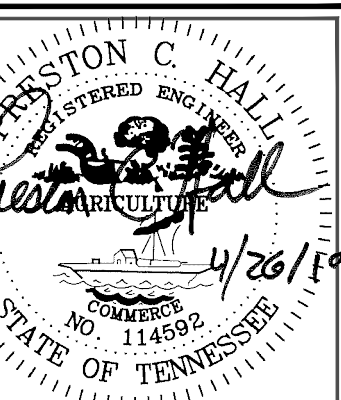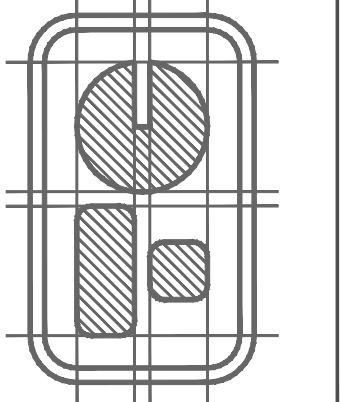

DRAWING NAME:
SANITARY SEWER AND DOMESTIC WATER PLANS

© COPYRIGHT 2019

REVISION DATE:

▲ 04/26/19

DATE: 12/31/18

DRAWN BY: NAB/PCH

COMM. NO.: 1612

SHEET: DRAWING NO.

20 OF 25 P101