




1 SECTION THRU STAIR AT CORRIDOR H-02
SCALE 3/4\"/>

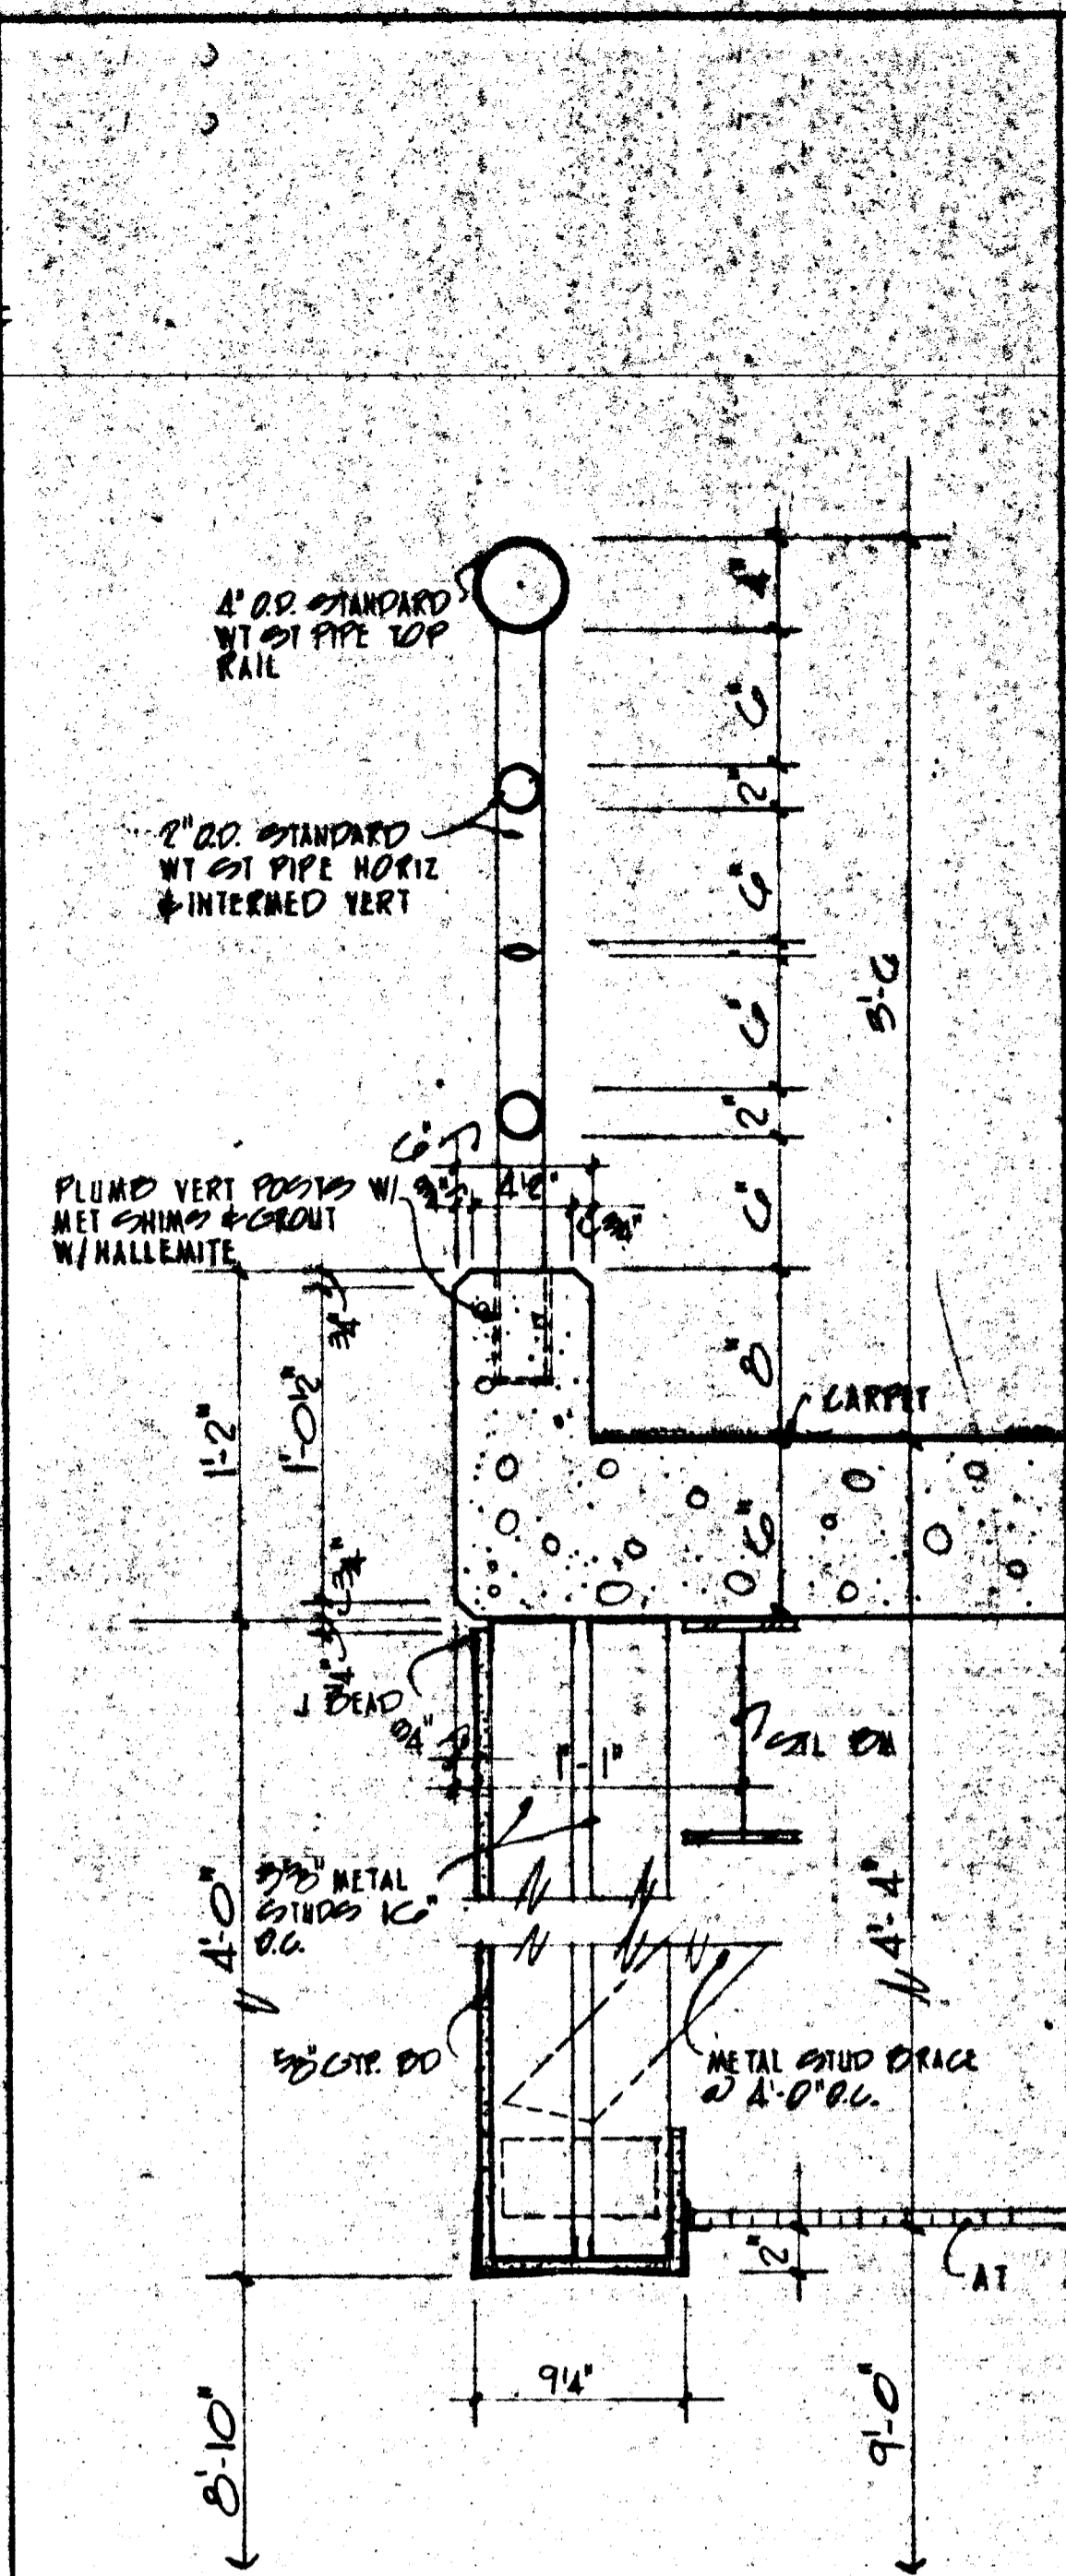


2 SECTION
SCALE 1 1/2\"/>

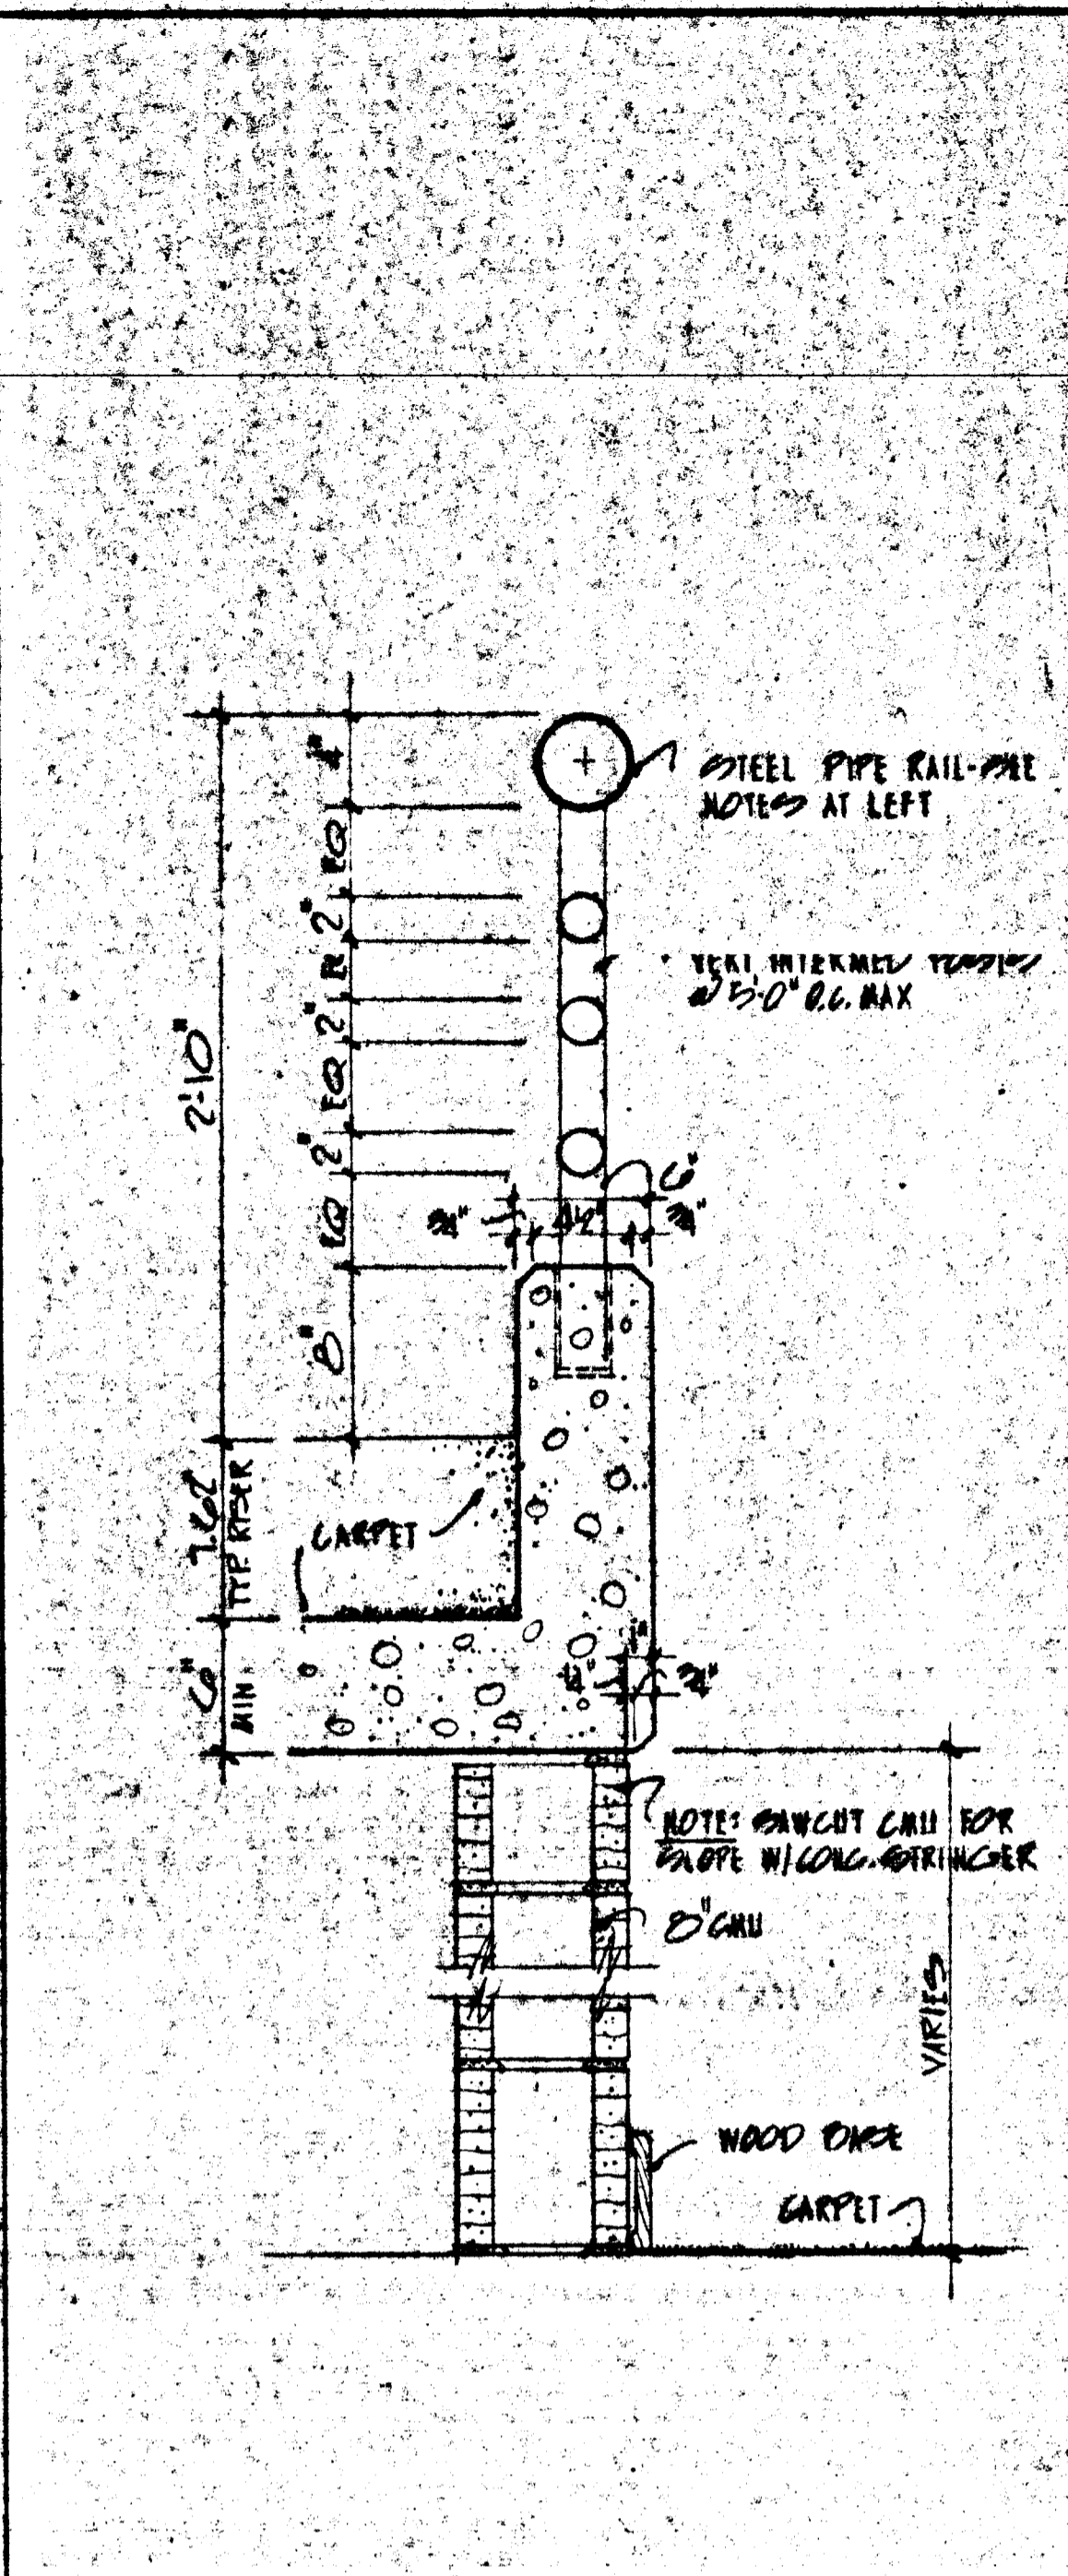


3 SECTION
SCALE 1 1/2\"/>

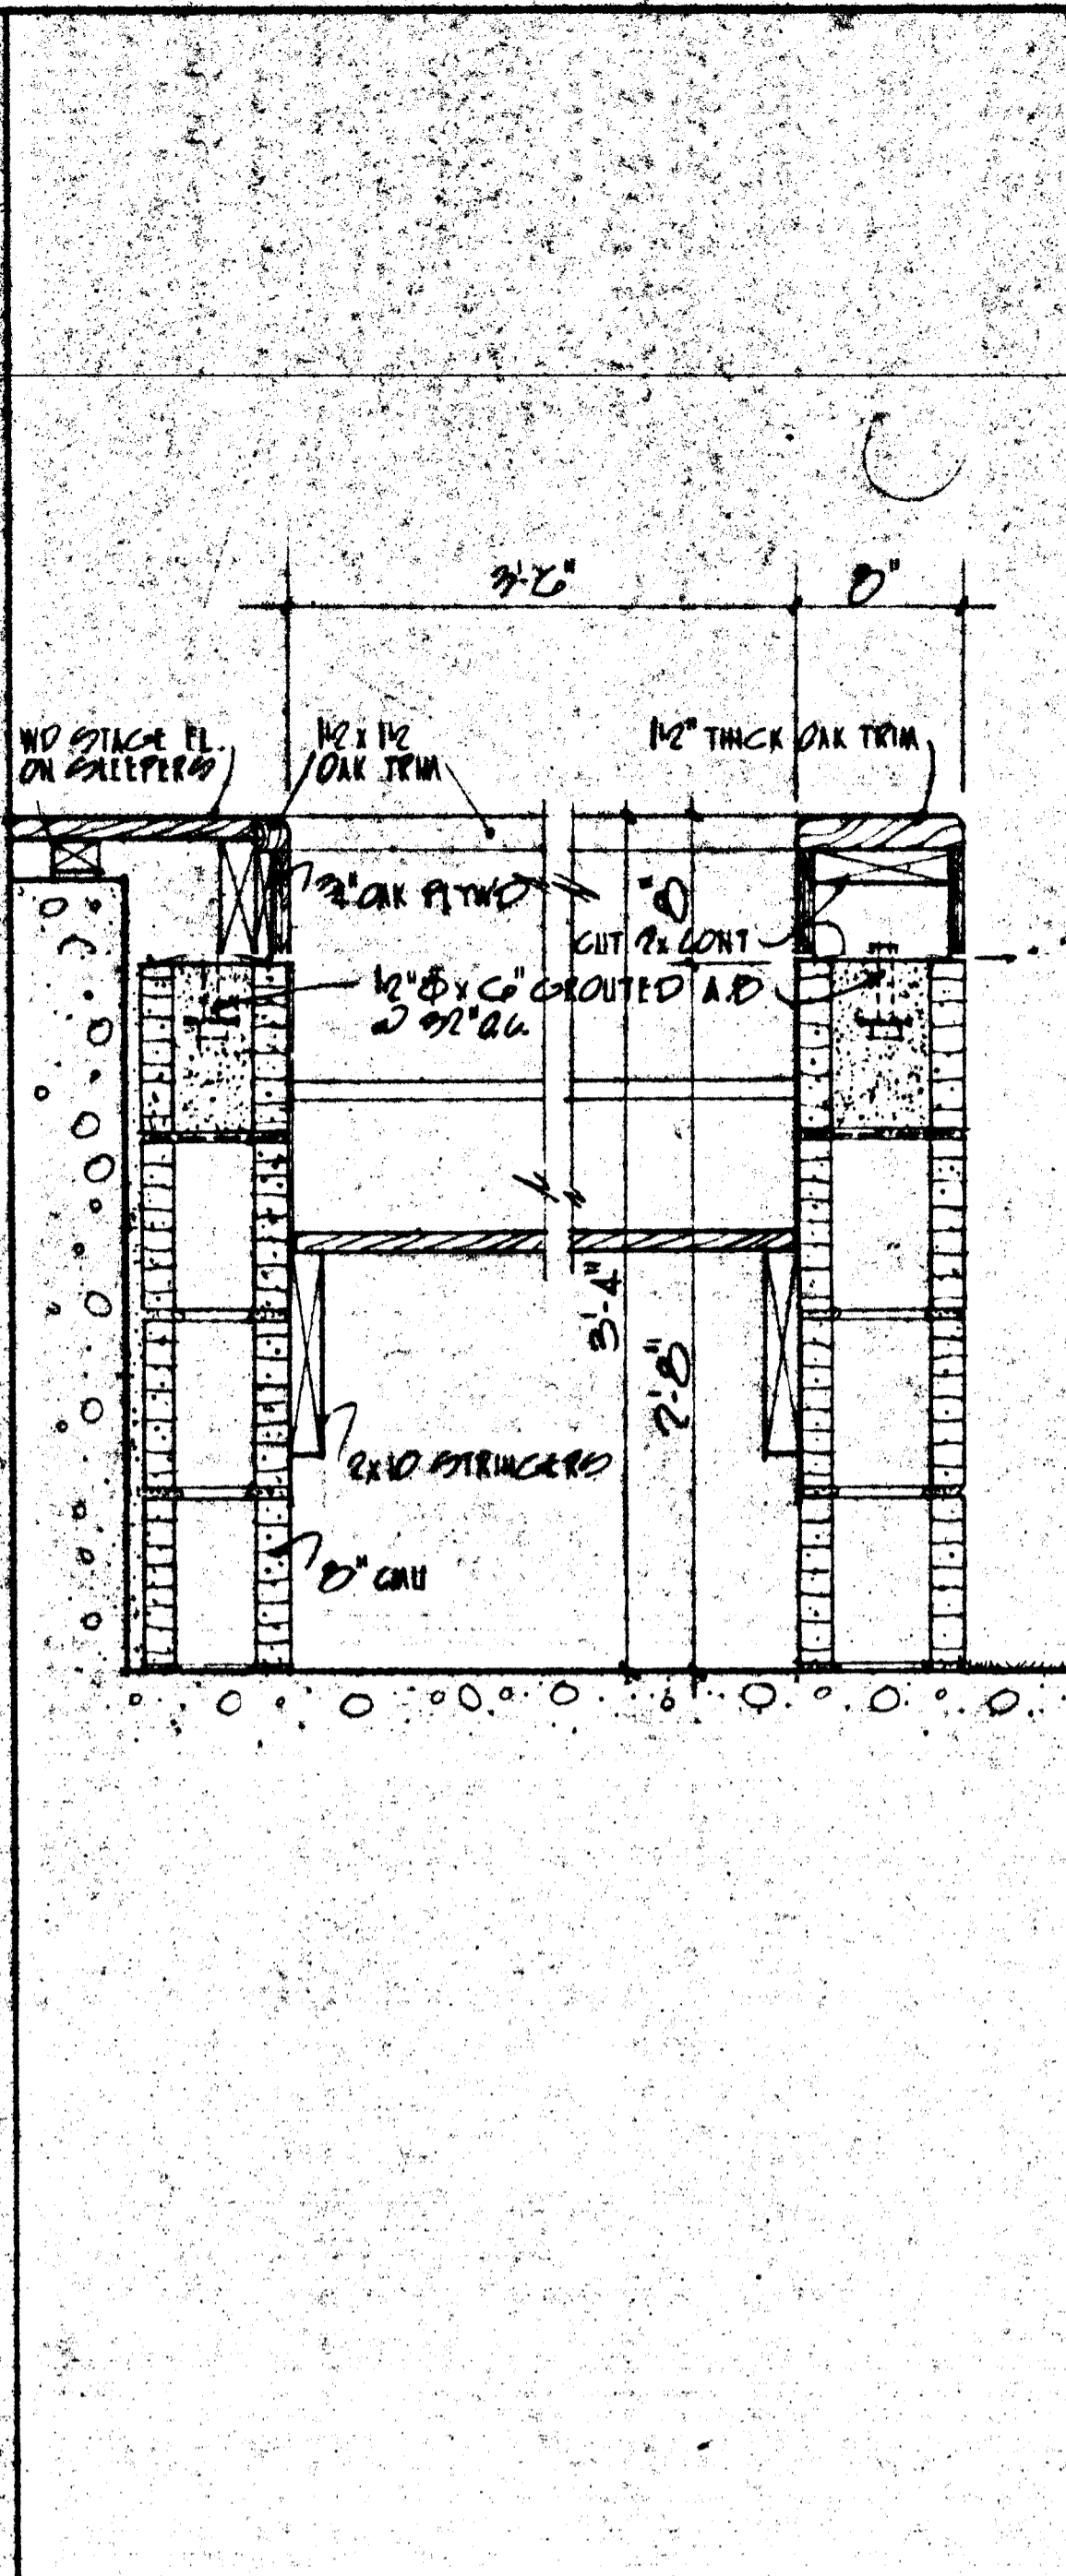


4 SECTION
SCALE 1 1/2\"/>

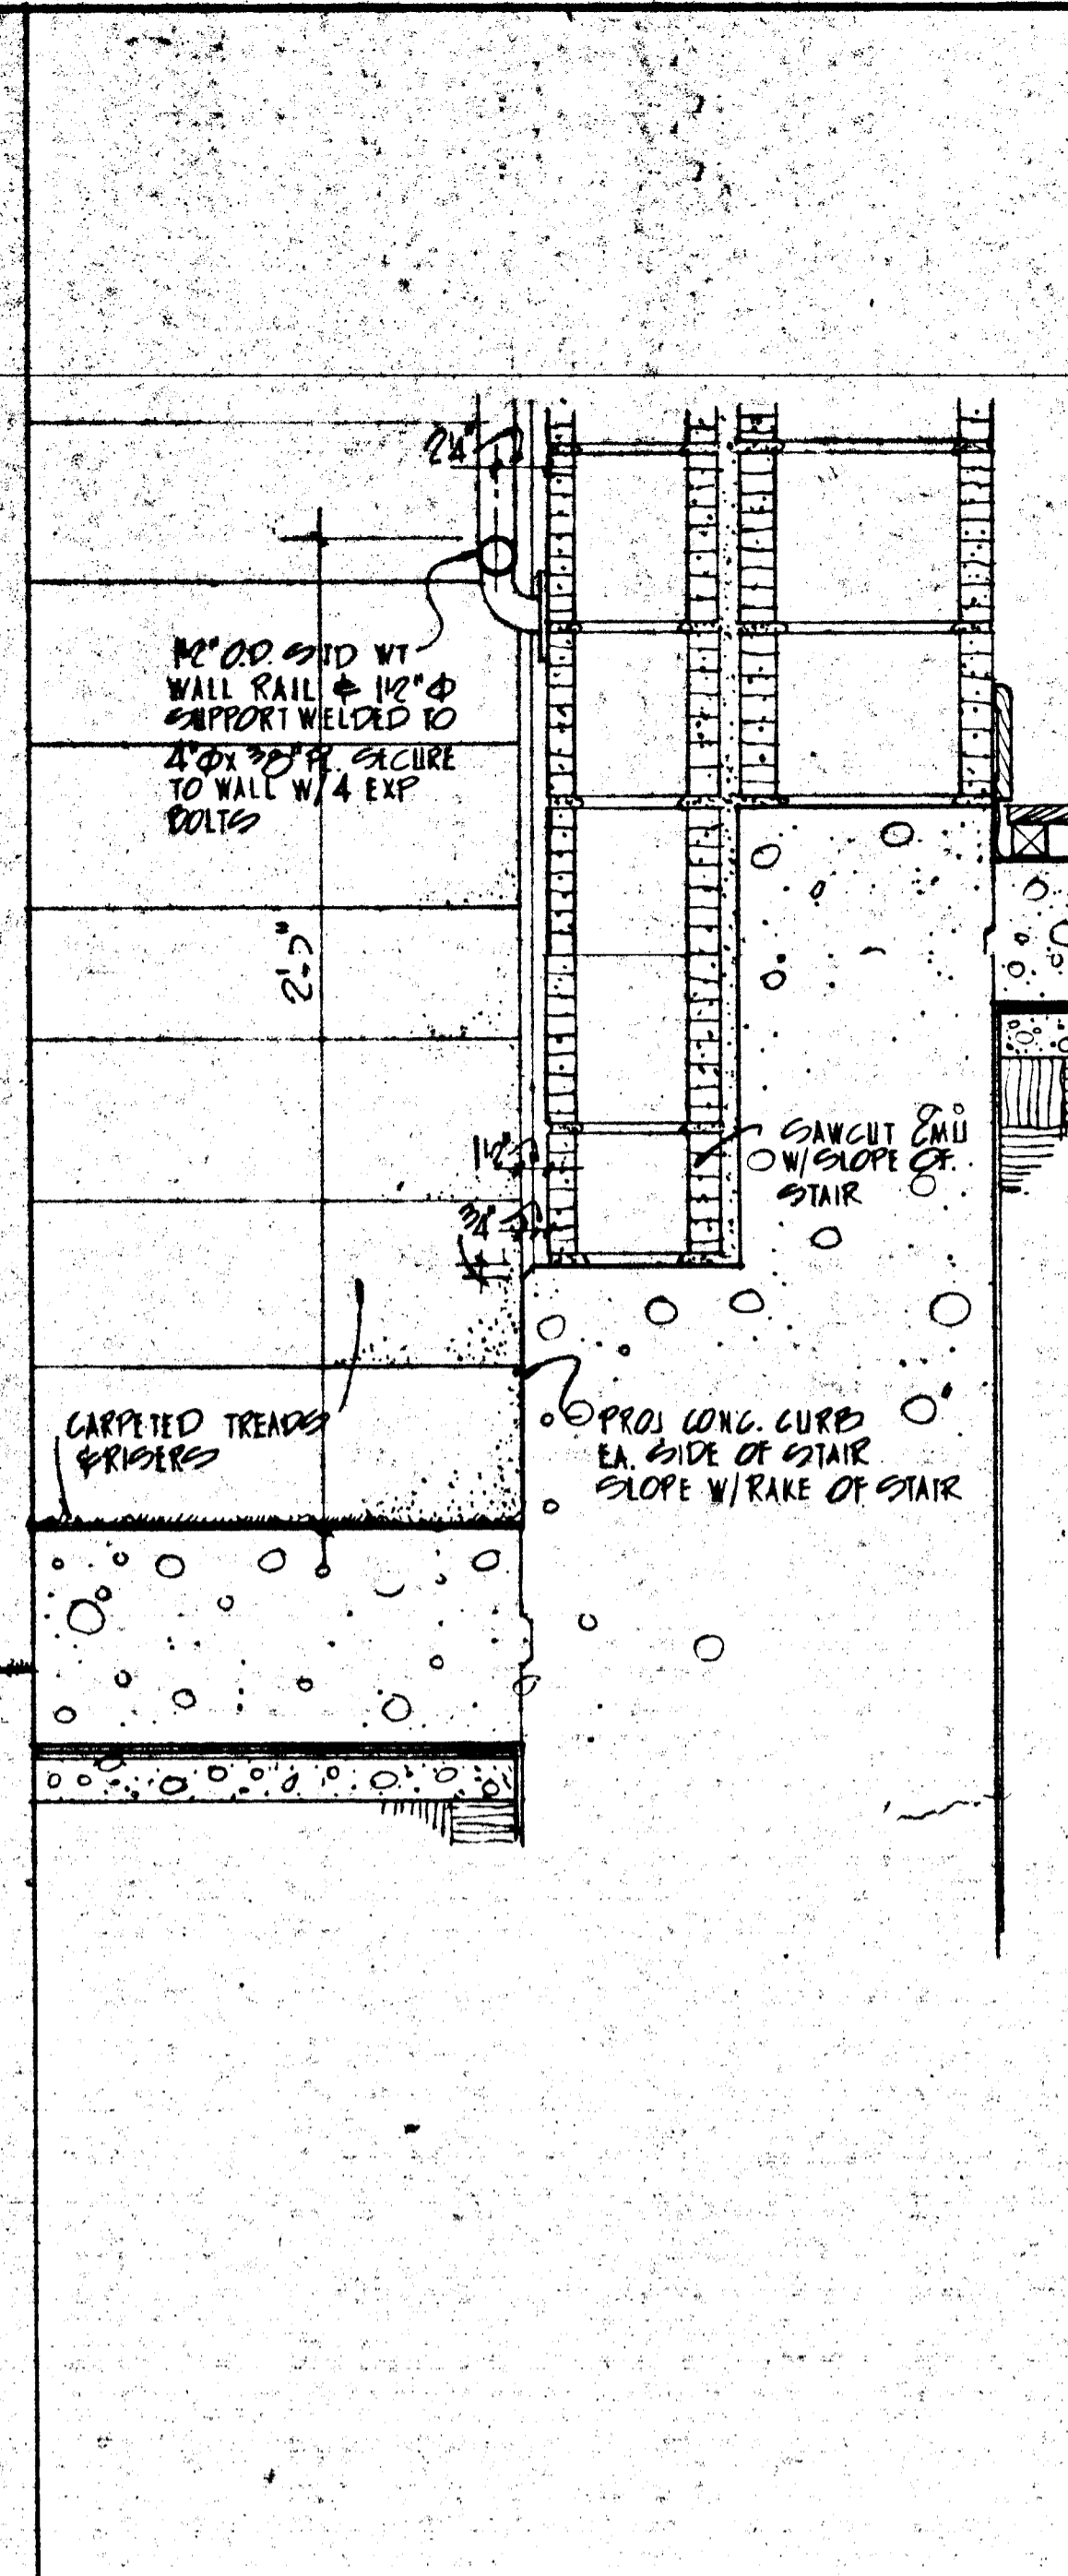


5 SECTION
SCALE 1 1/2\"/>

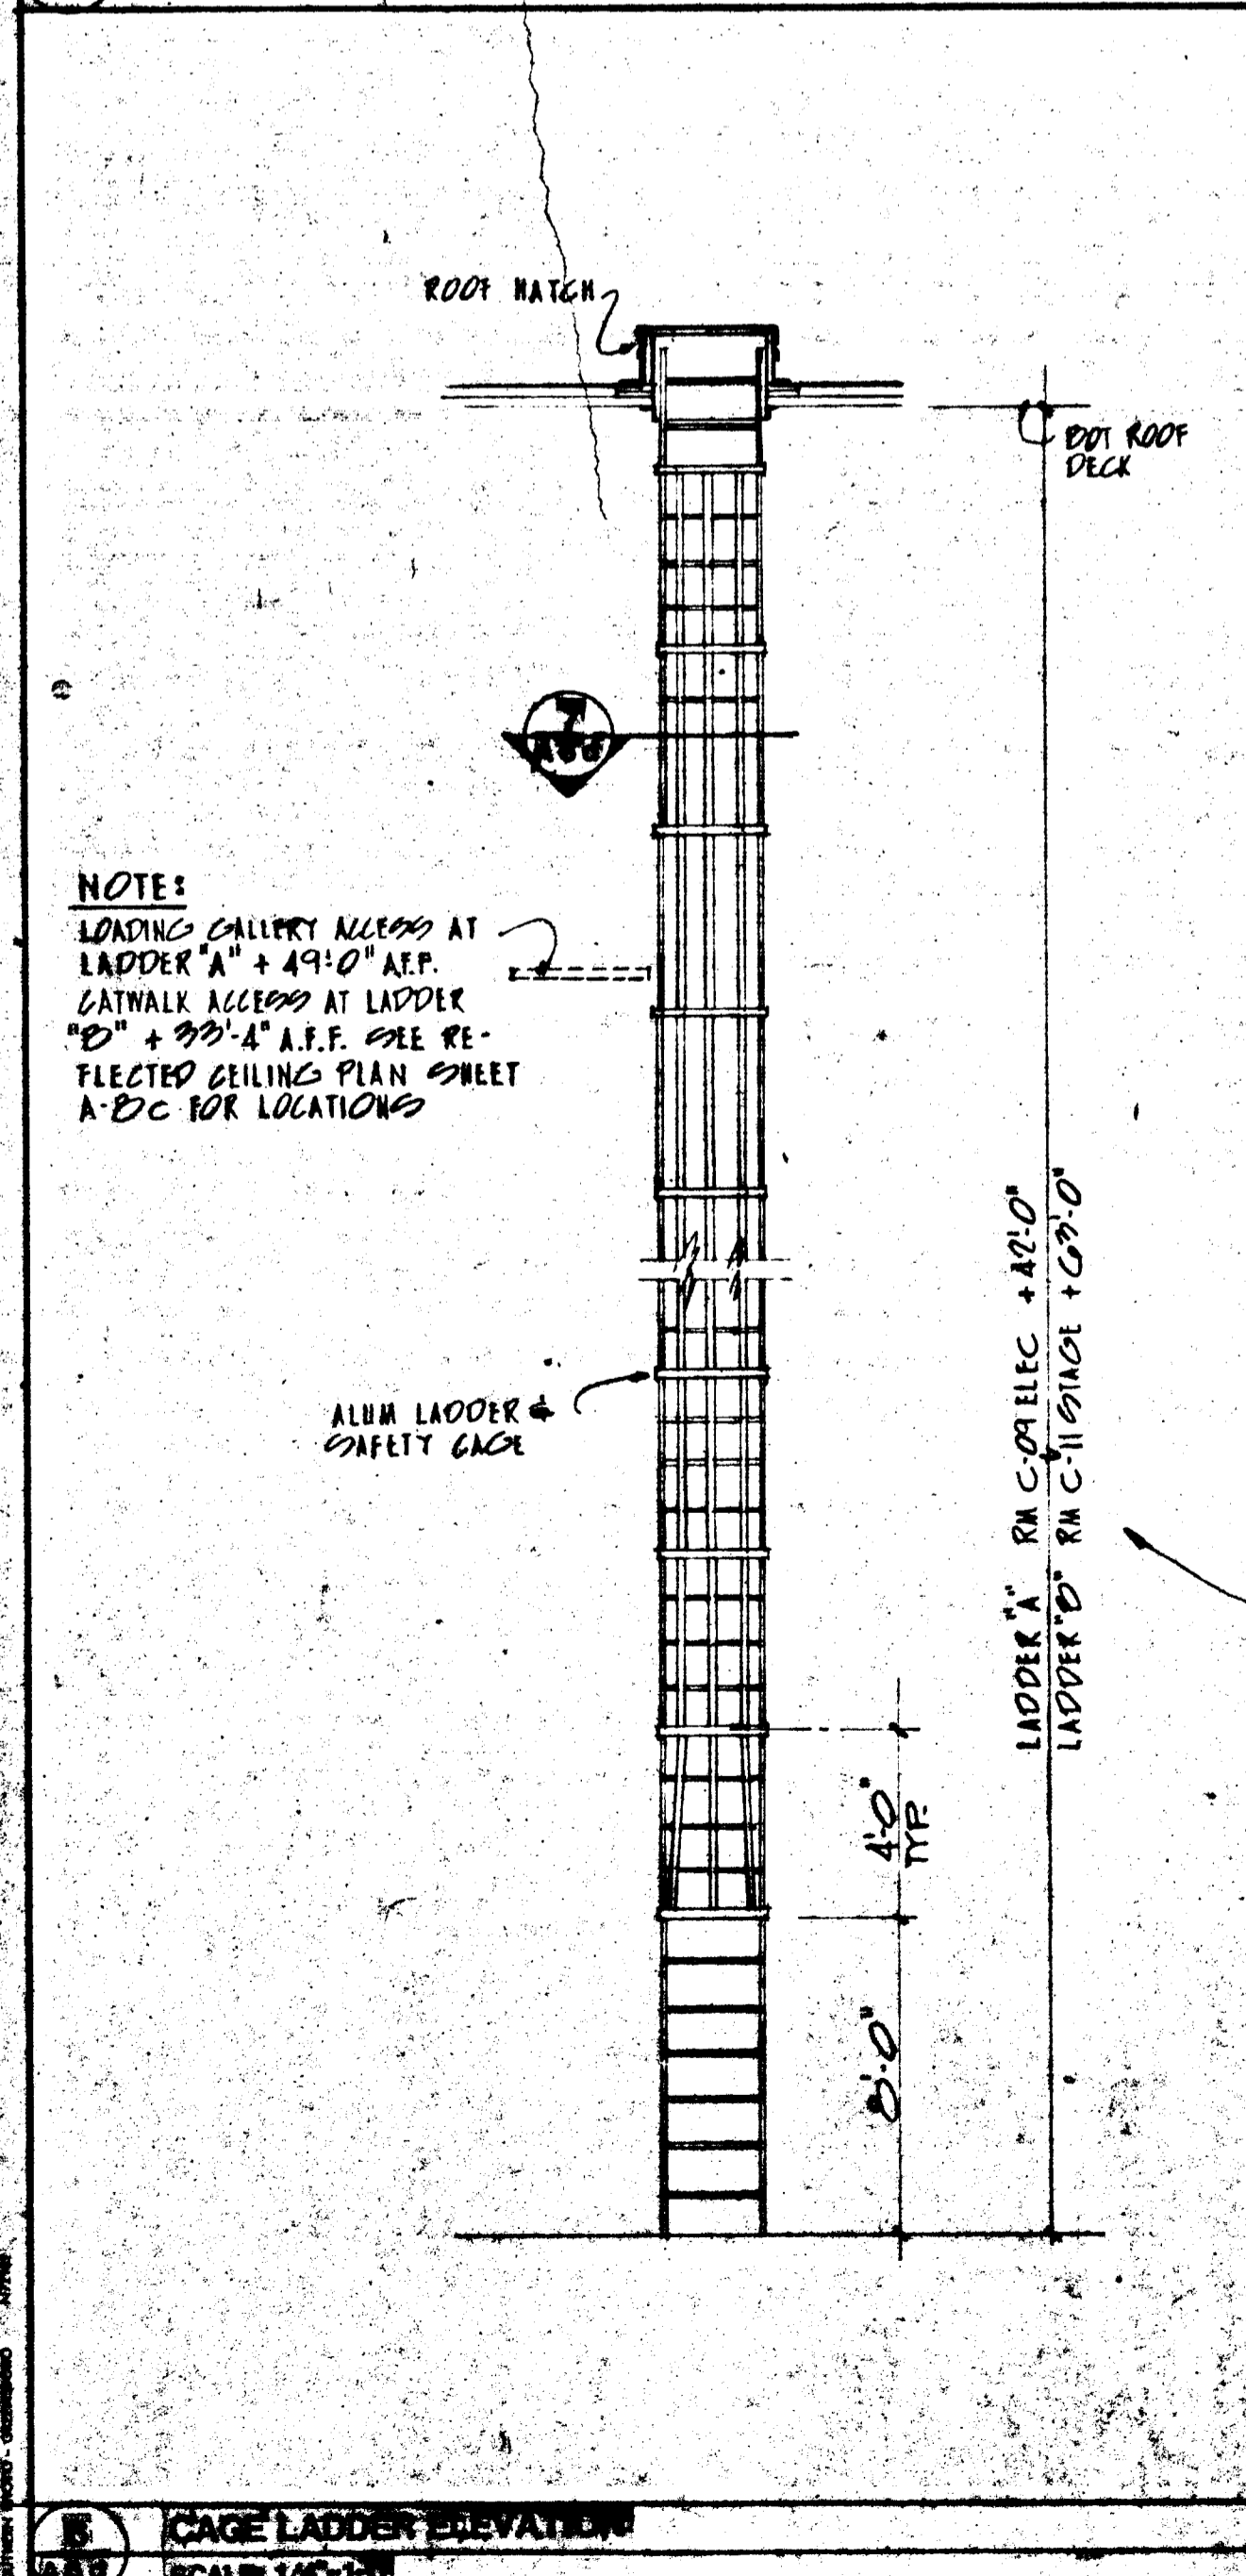


6 CAGE LADDER ELEVATION
SCALE 1/4\"/>

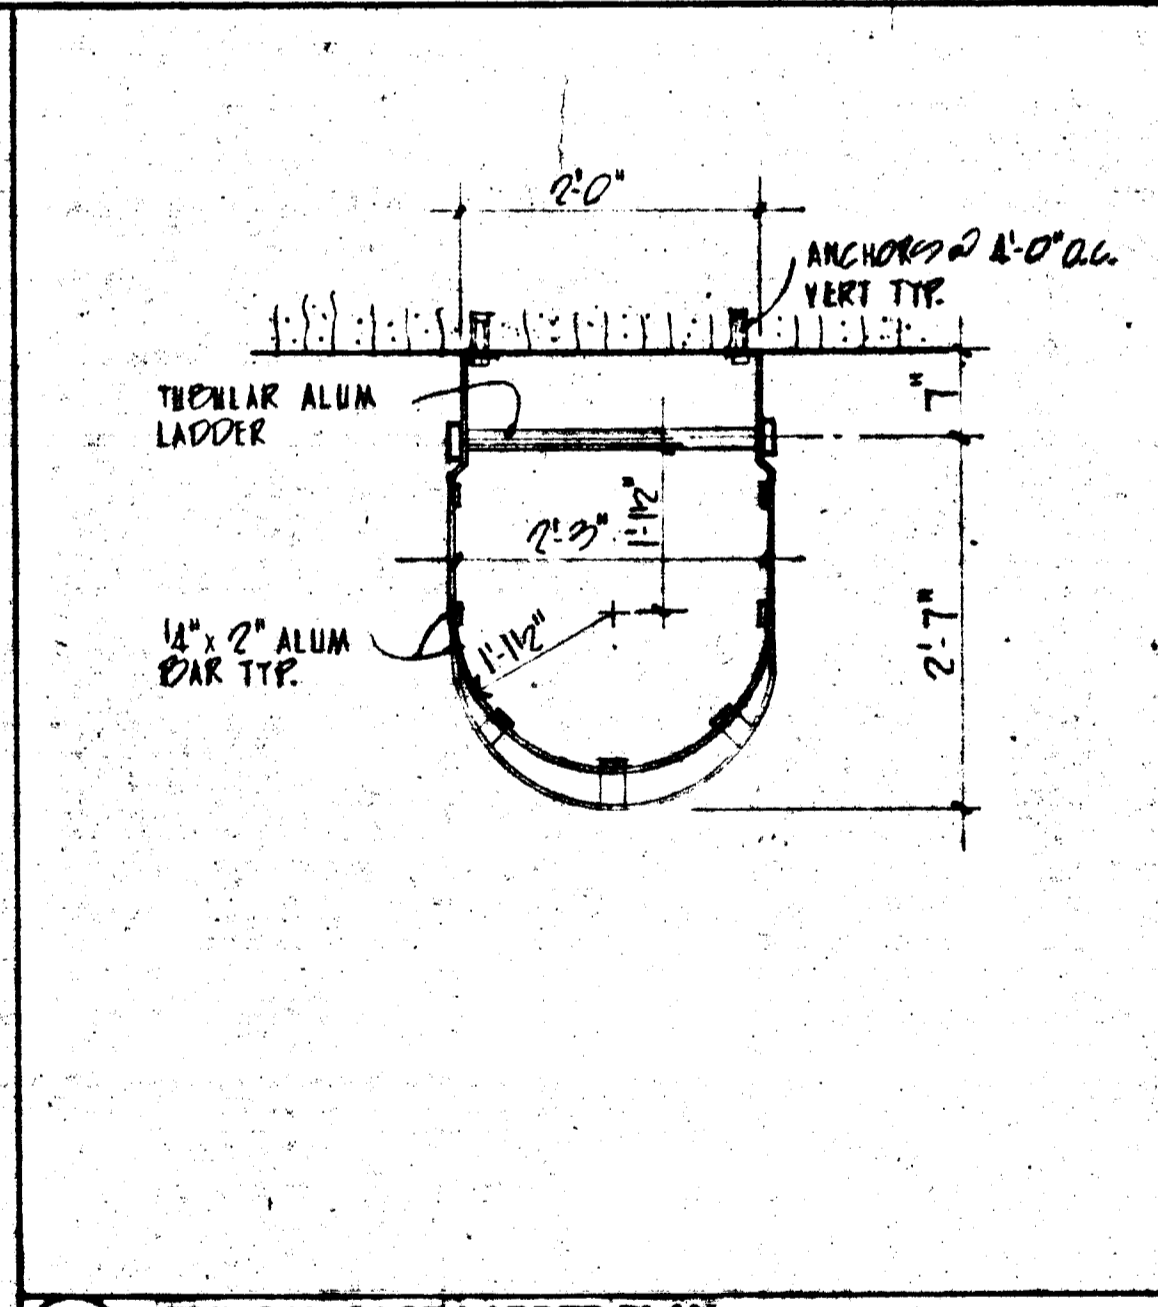


7 TYPICAL OAGE LADDER PLAN
SCALE 3/4\"/>

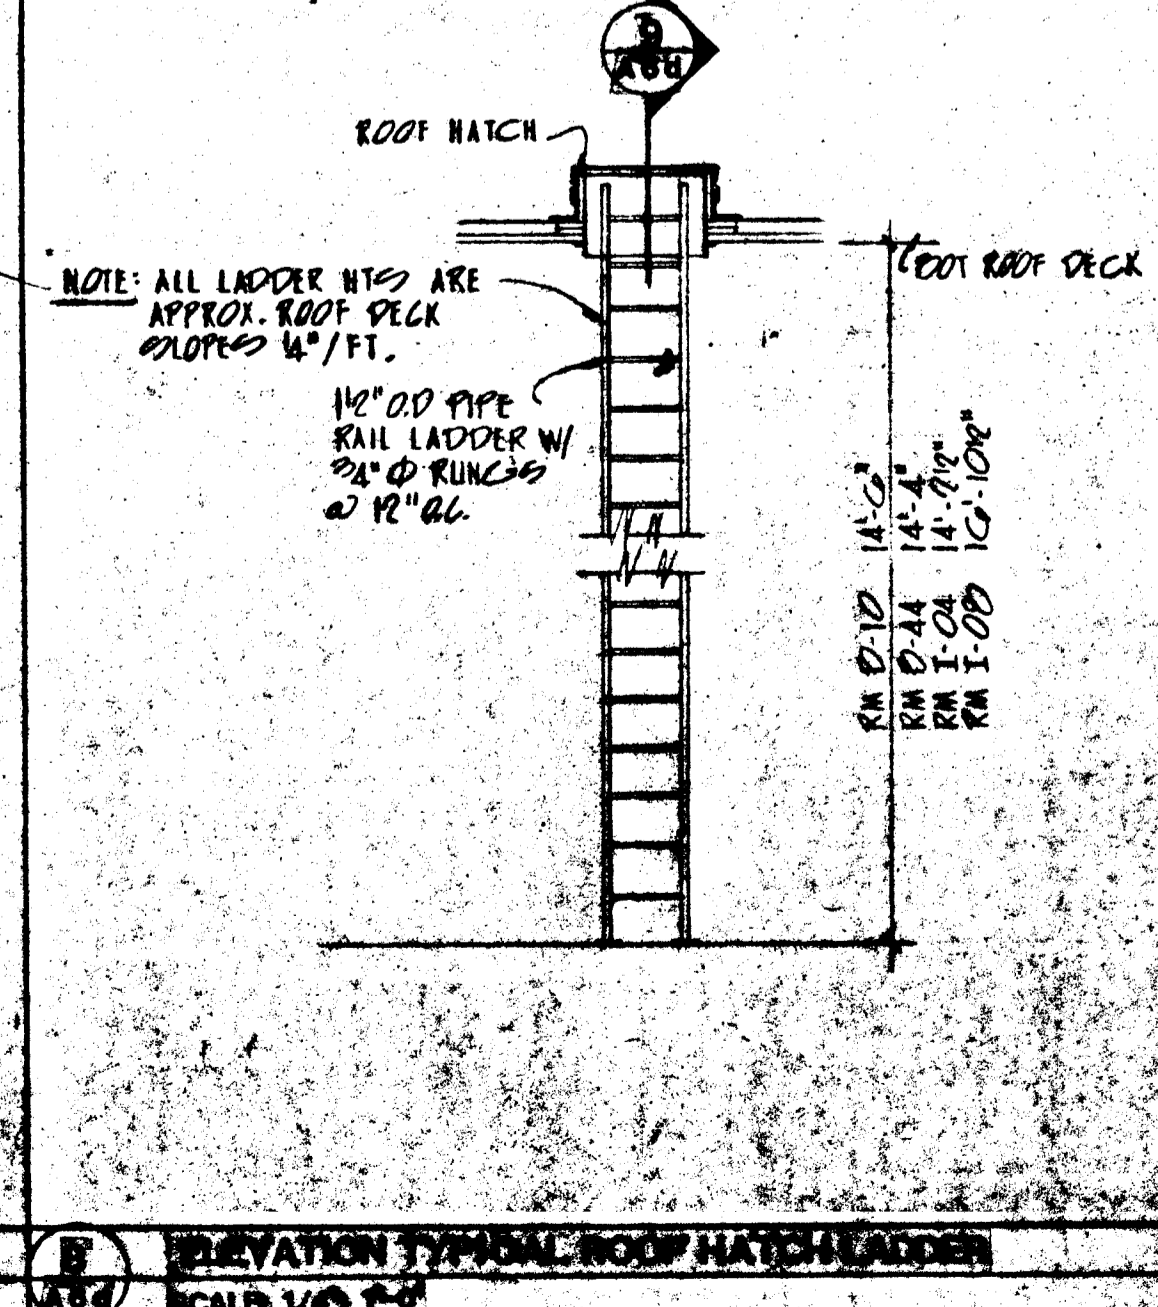


8 ELEVATION TYPICAL ROOF HATCH/LADDER
SCALE 1/4\"/>

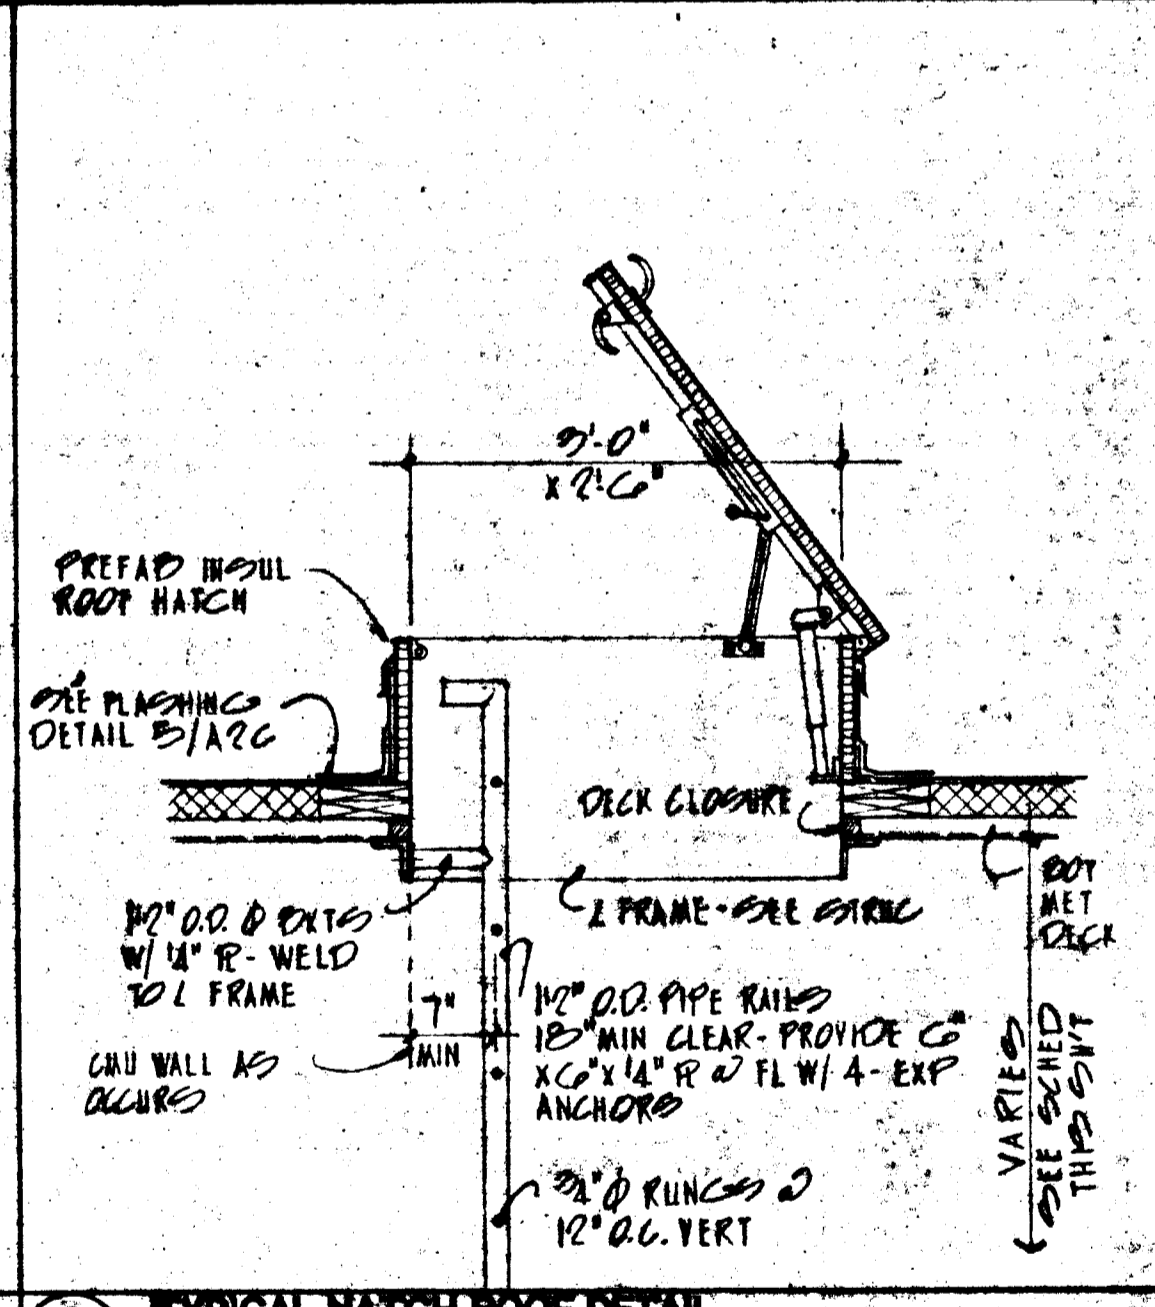

9 TYPICAL HATCH ROOF DETAIL
SCALE 3/4\"/>

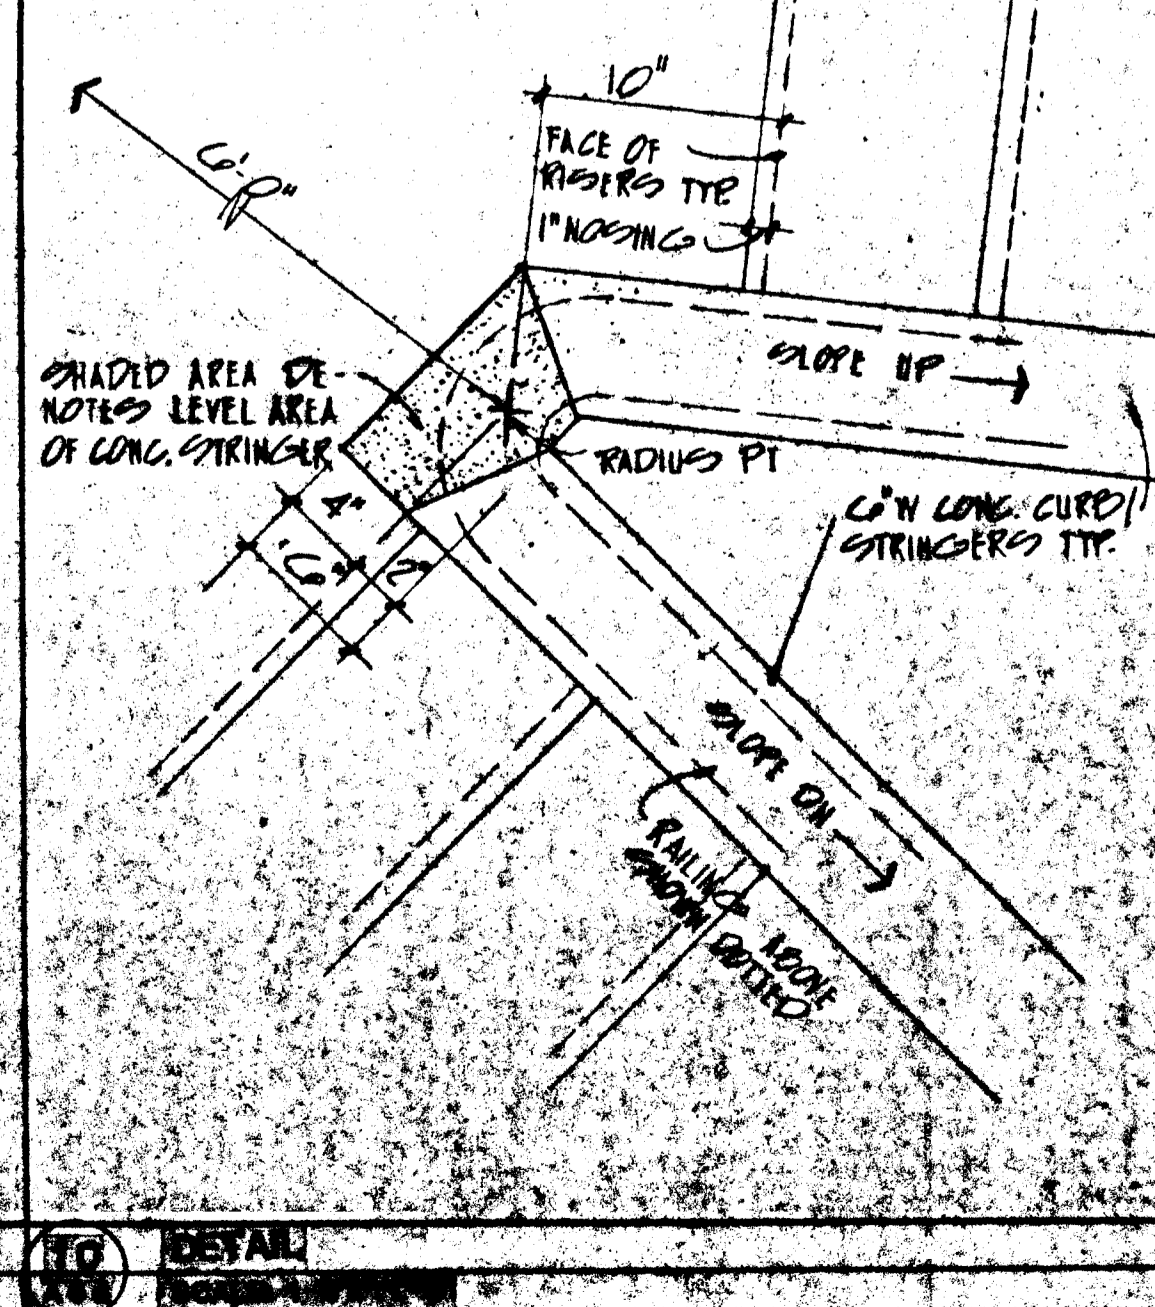


10 DETAIL
SCALE 1\"/>

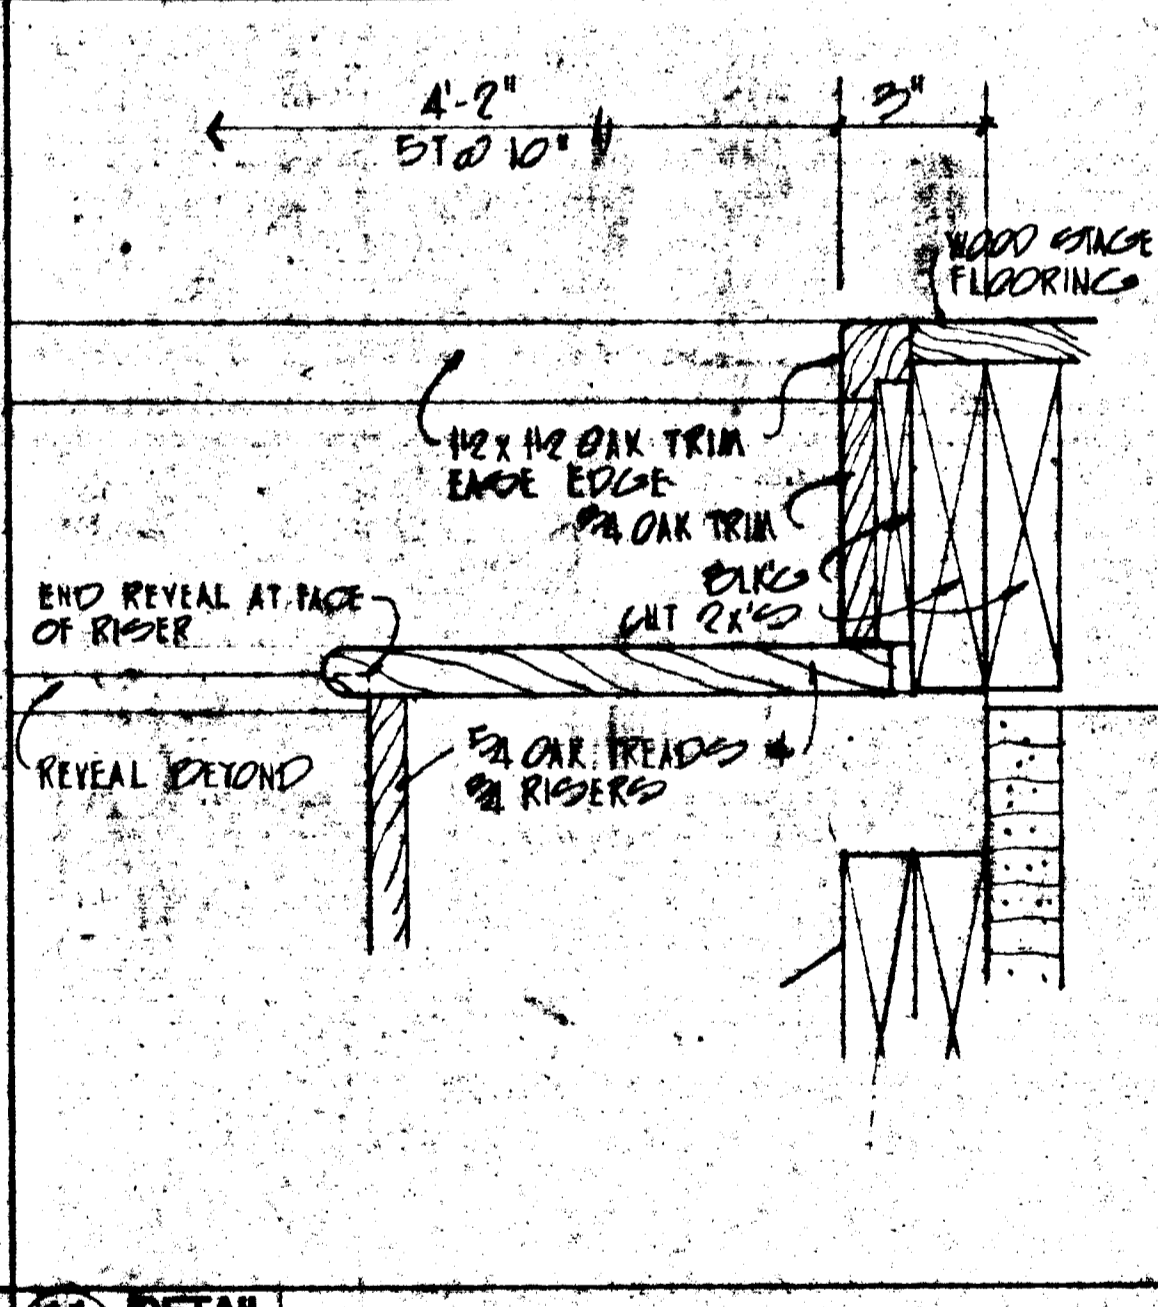

11 DETAIL
SCALE 1\"/>

PROJ. NO.	REVISION	NO.	DATE
2388			
SET NO.			
DATE			
DRAWN BY			
CHECKED BY			

MYRTLE BEACH HIGH SCHOOL
Myrtle Beach, S. C.
Horry County Board of Education

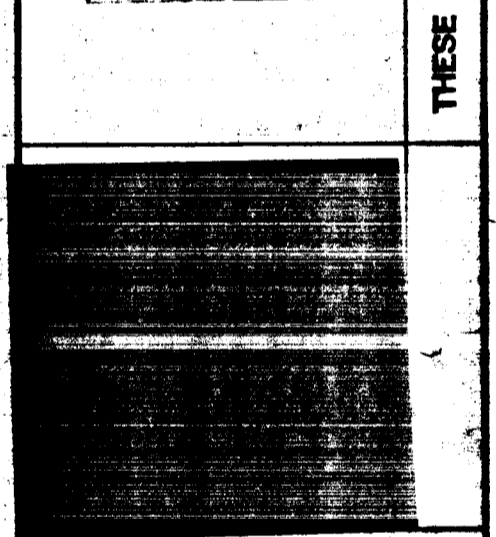

TIMBES WILUNDY USRY ARCHITECTS

H.G. Reynolds Co., Inc. certifies that to the best of our knowledge these record documents are accurate and complete.
124 (5-23-83)

A-6
OF

MBH A6 D 86