



FENCE TO CONCRETE CONNECTION

(4 REQ'D)

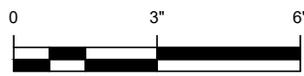

SCALE: 3" = 1'-0"

FENCE TO CONCRETE CONNECTION

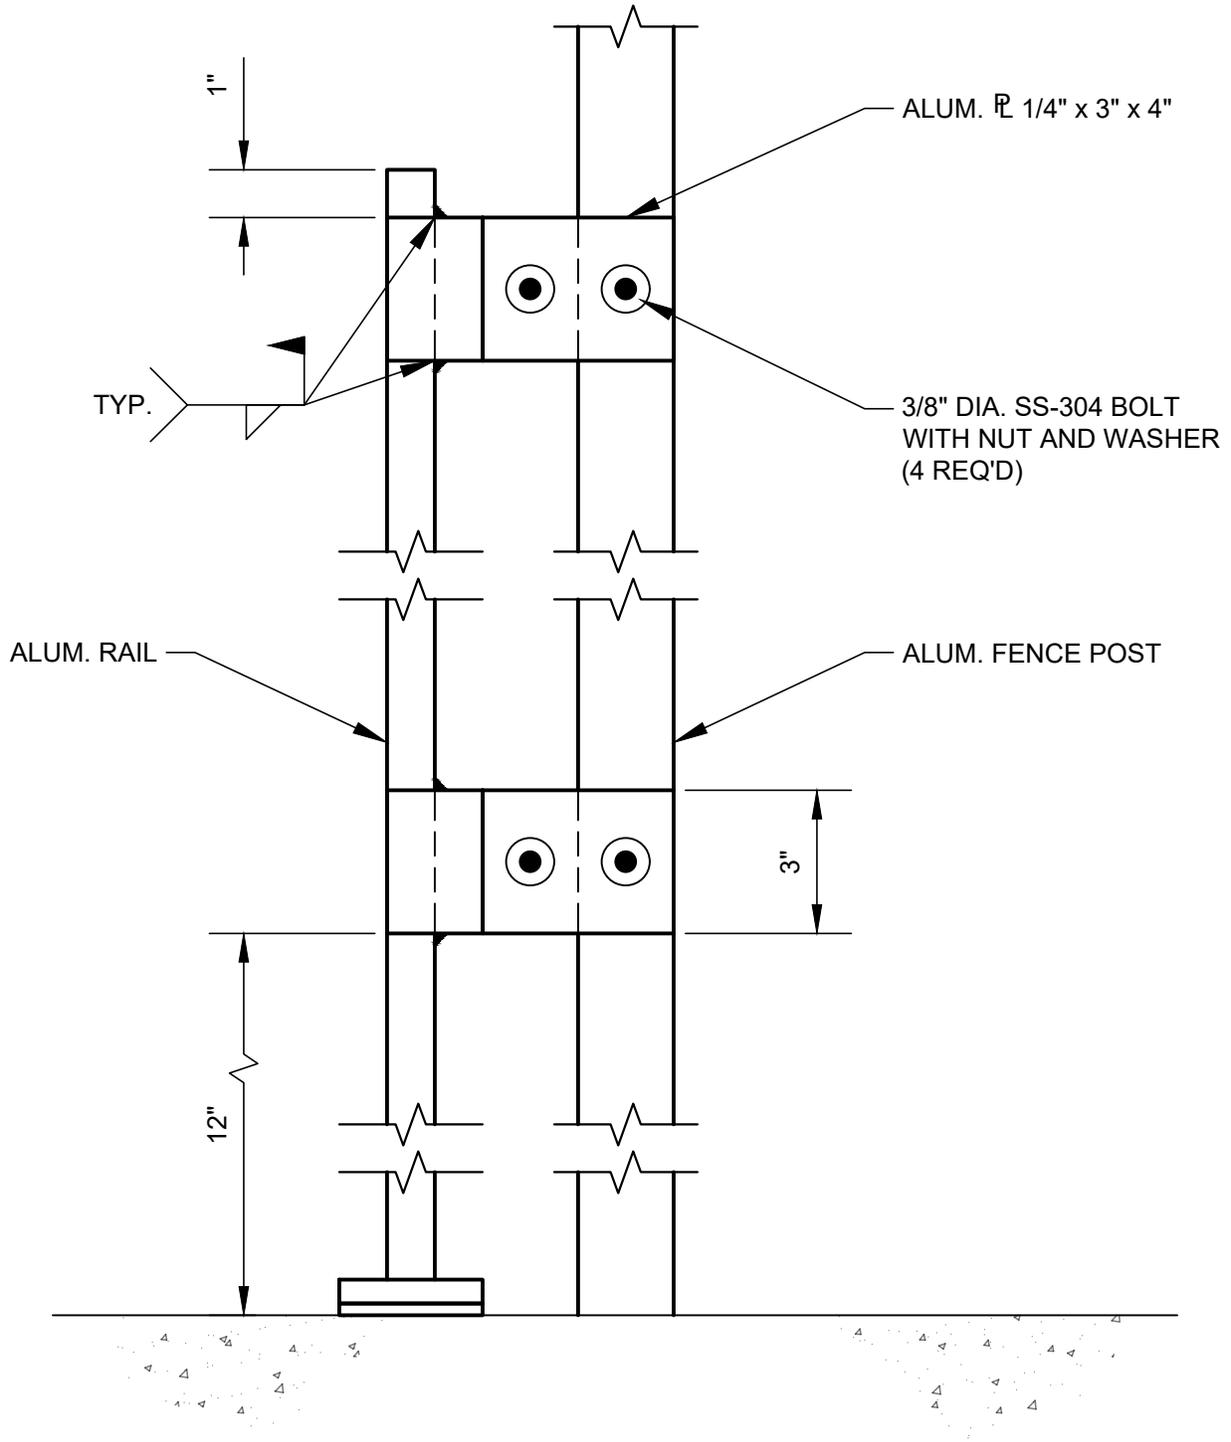

FENCE TO RAIL CONNECTION

(2 REQ'D)



SCALE: 3" = 1'-0"

FENCE TO RAIL CONNECTION