

1 PROPOSED FLOORPLAN
A1.0 SCALE 1/8" = 1'-0"

CLIENT:
OCONEE COUNTY
PROJECT:
FIRE STATION #7 RENOVATION

FINISH SCHEDULE				
ROOM	CEILING	WALL	BASE	FLOOR
DAYROOM	PAINTED 1/2" GWB	PAINTED GWB	4" VCB	VINYL PLANK
KITCHEN	PAINTED 1/2" GWB	PAINTED GWB	4" VCB	VINYL PLANK
TRUCK BAY	N/A	PAINTED 1/2" BC GRADE PLYWD	N/A	PAINTED EPOXY**

**PAINTED EPOXY SHALL BE COROTECH POLYAMIDE EPOXY COATING V400 (COLOR SELECTED BY COUNTY)


DRAWN BY:
MM

ISSUE:
11.06.14


SHEET TITLE:
AS BUILT & PROPOSED FLOORPLAN

SHEET NO.

A1.0

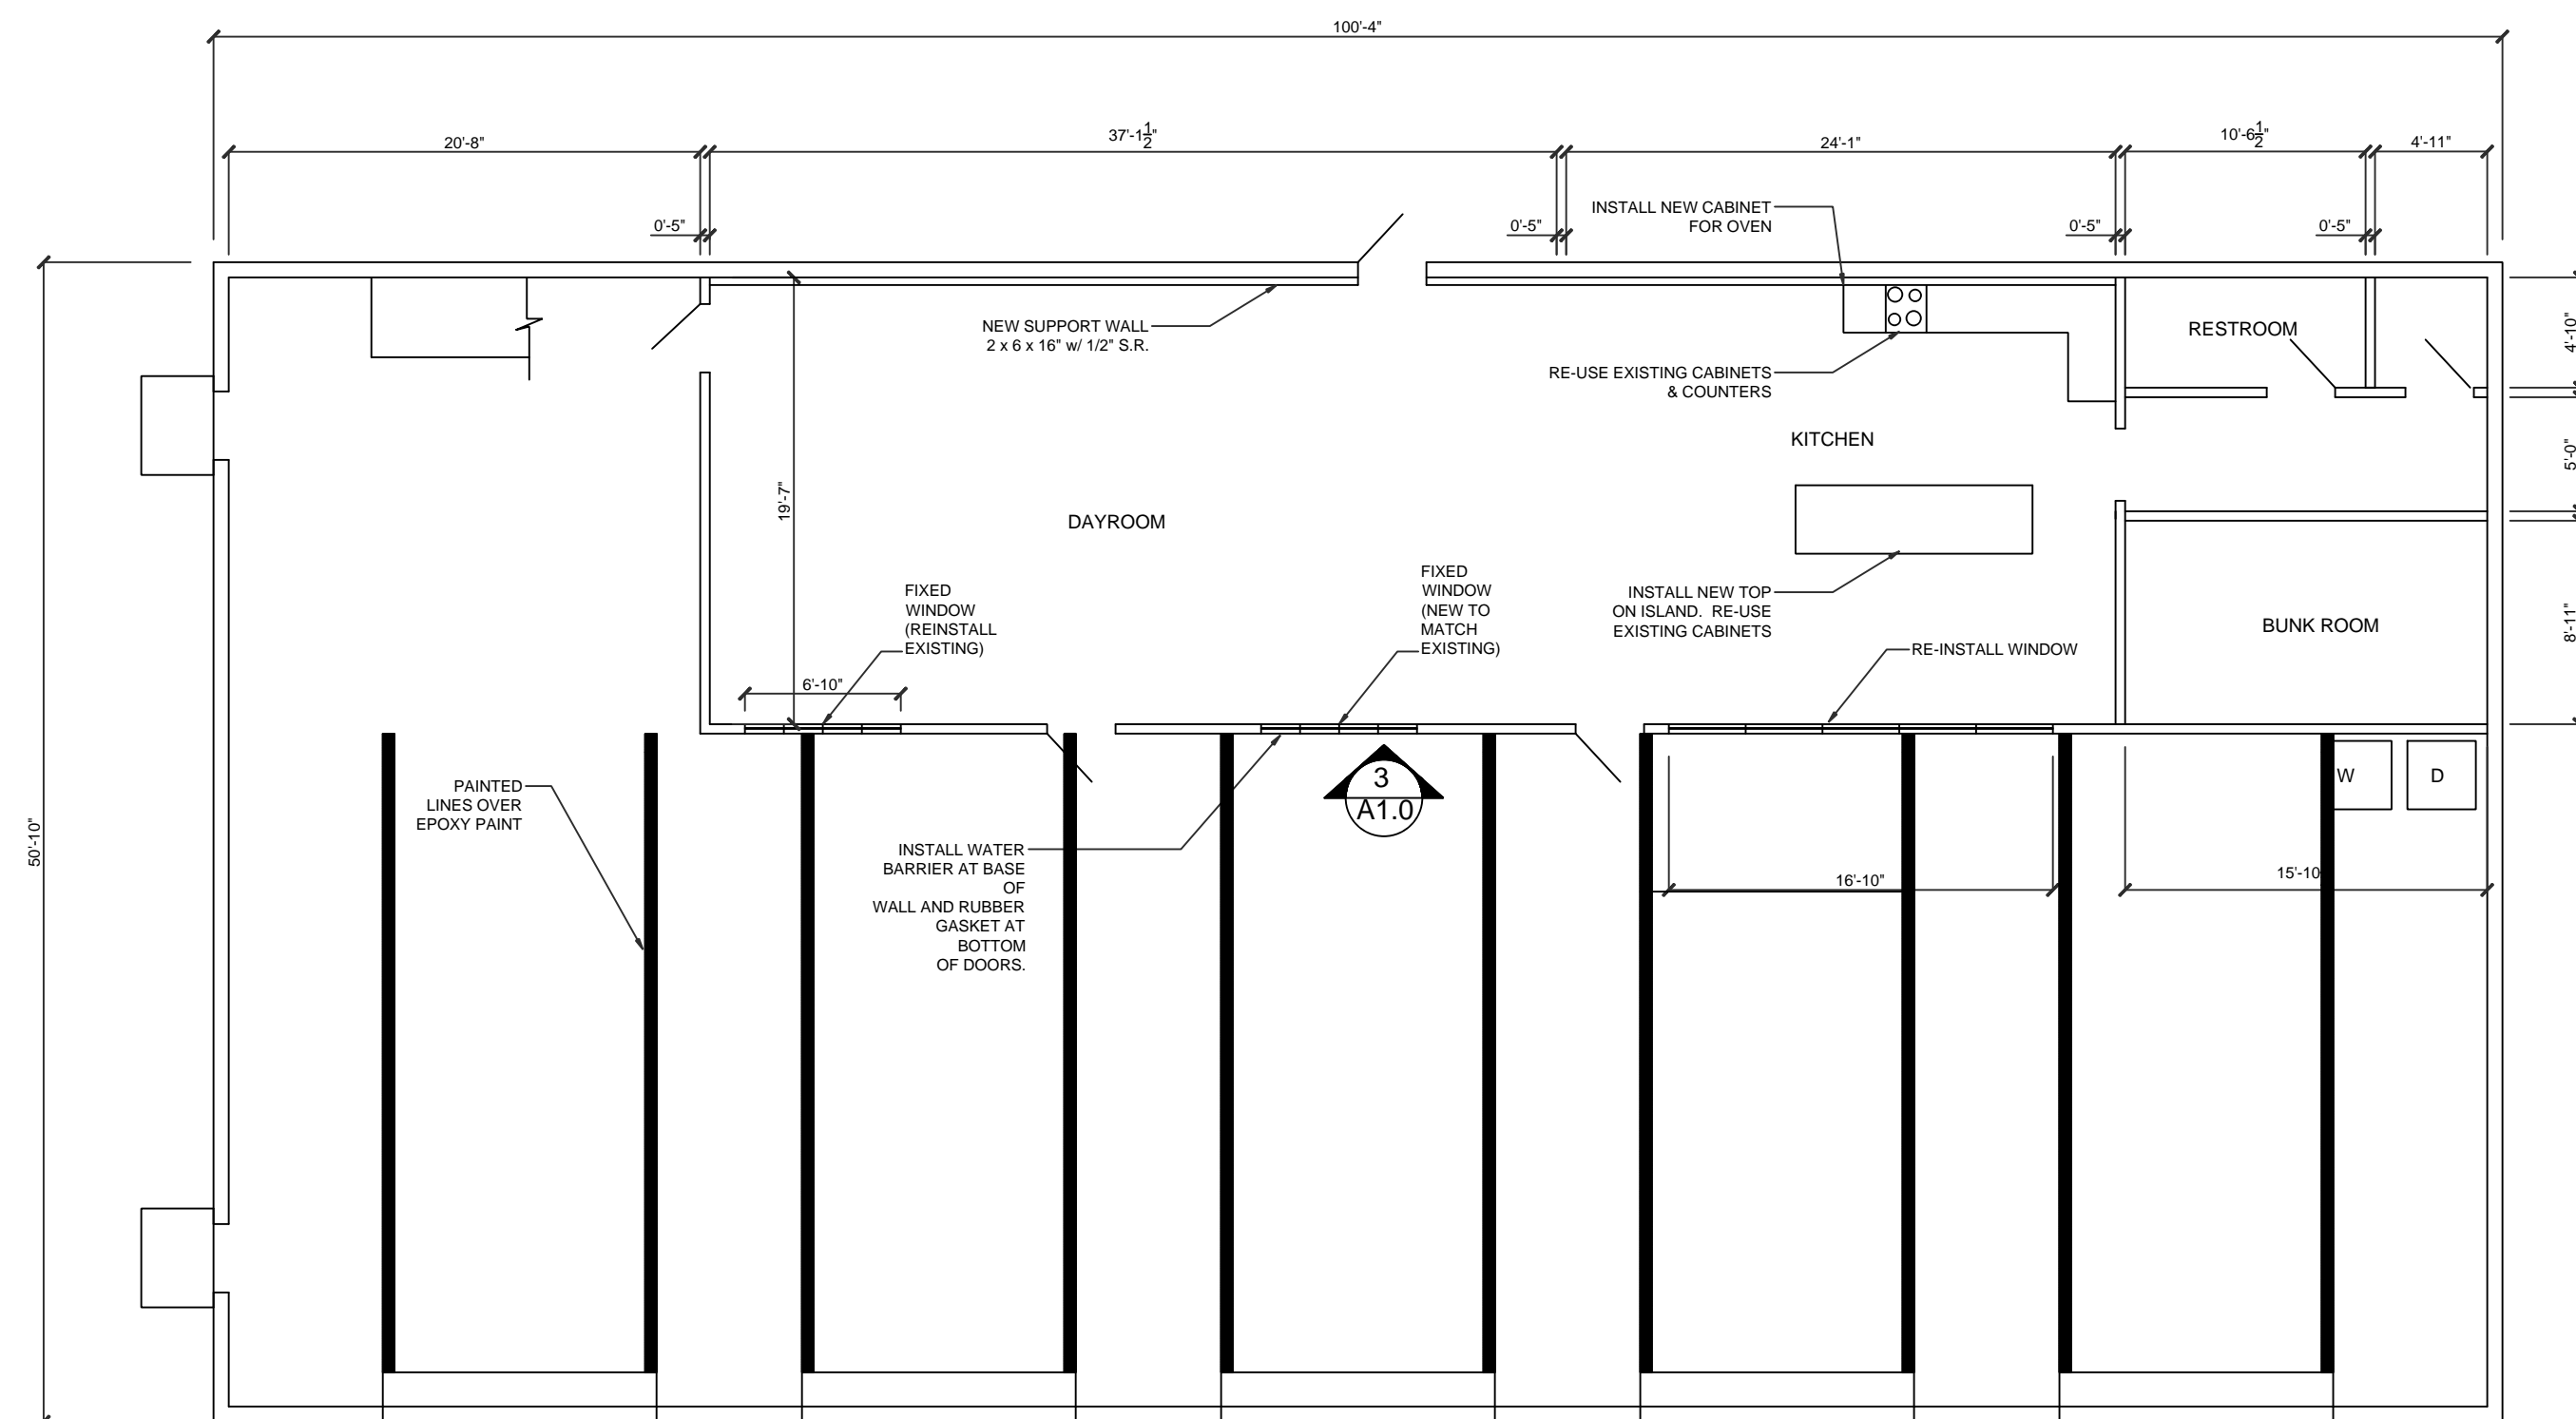

2 PROPOSED FLOORPLAN
A1.0 SCALE 1/8" = 1'-0"

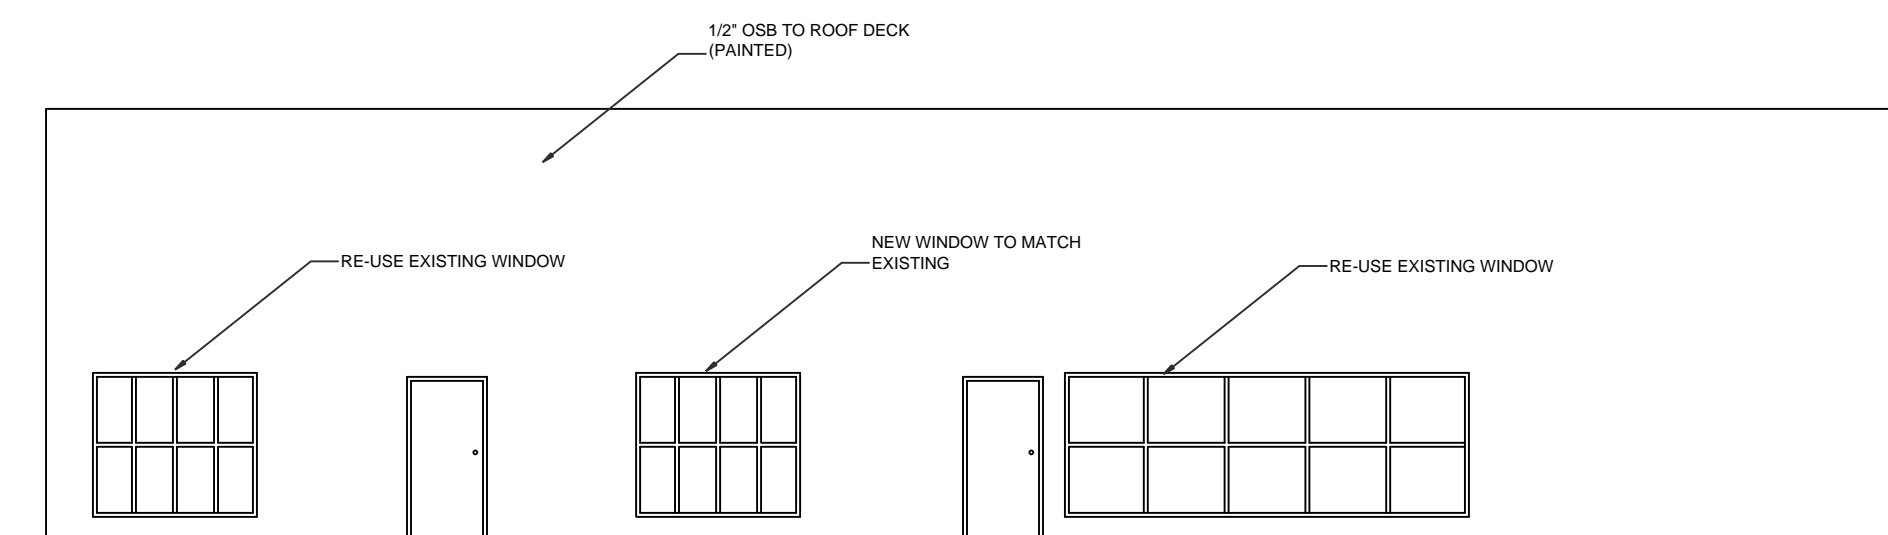

3 INTERIOR ELEVATION
A1.0 SCALE 1/8" = 1'-0"