

ADDENDUM NO. 12

March 24, 2022



THE CITY OF SPARTANBURG, SOUTH CAROLINA
SPARTANBURG FIRE STATION ONE
450 Wofford Street, Spartanburg, SC 29301
Architect's Project No. 1599

Each Contractor shall be responsible for each item of the Addendum as stated herein and shall coordinate each item with his particular portion of work. Each Contractor shall coordinate with all other Contractors for satisfactory completion of each item of the addendum and the total project. The Prime Contractor shall be responsible for seeing that his subcontractors/material suppliers are properly apprised of the contents of this Clarification. The following clarifications, amendments, additions, deletions, revisions, and/or modification are hereby made a part of the Contract Documents, and change the original documents only in the manner and to the extent stated herein.

MECHANICAL CLARIFICATION:


1. **Delete Alternate-2 note in sheet 9.12**, any work done in Secondary Bays-129 will be part of the base bid. Alternate-2 is for the Four Fold Doors, see Architectural sheet 4.70.

DELETE this note!

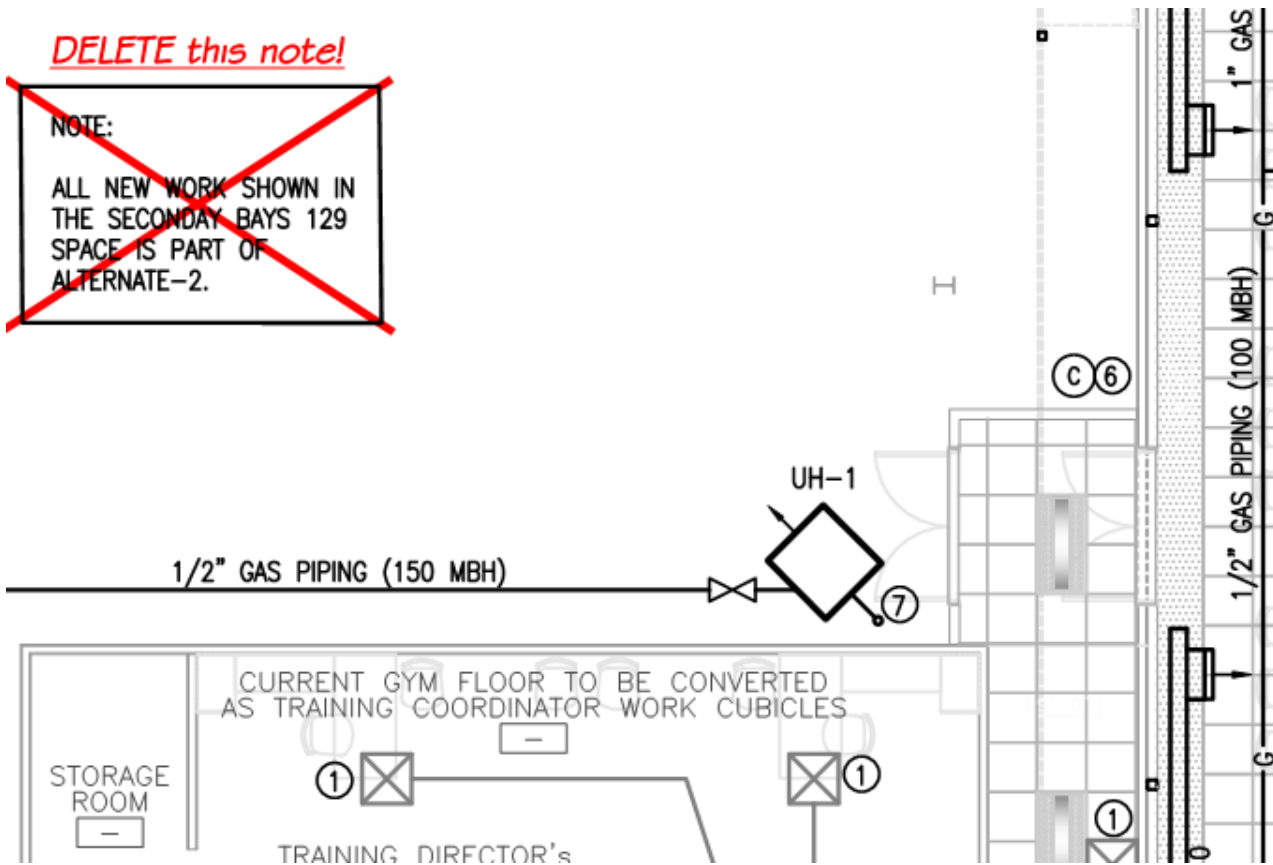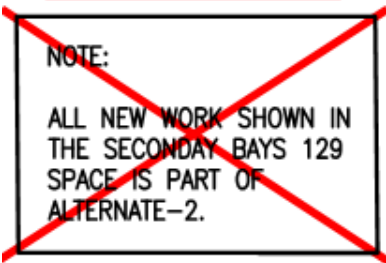

ELECTRICAL CLARIFICATION:

1. Delete Alternate-2 note in sheet 10.12, any work done in Secondary Bays-129 will be part of the base bid. Alternate-2 is for the Four Fold Doors, see Architectural sheet 4.70.

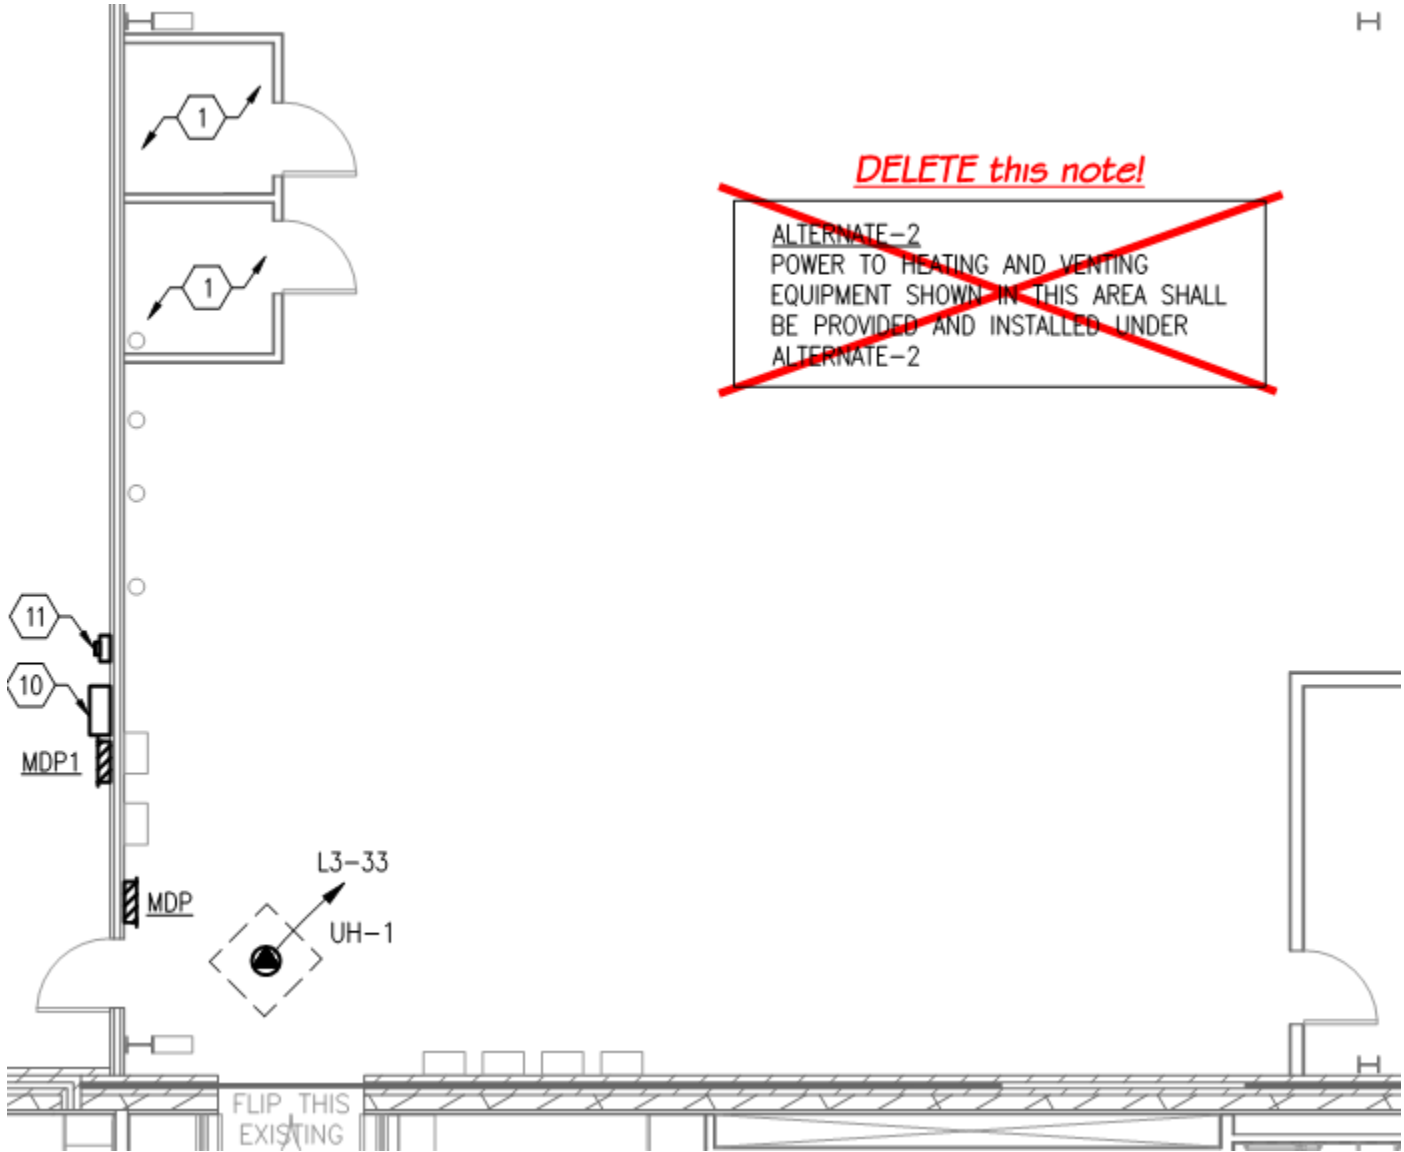

END OF ADDENDUM #12