




EXHIBIT 2

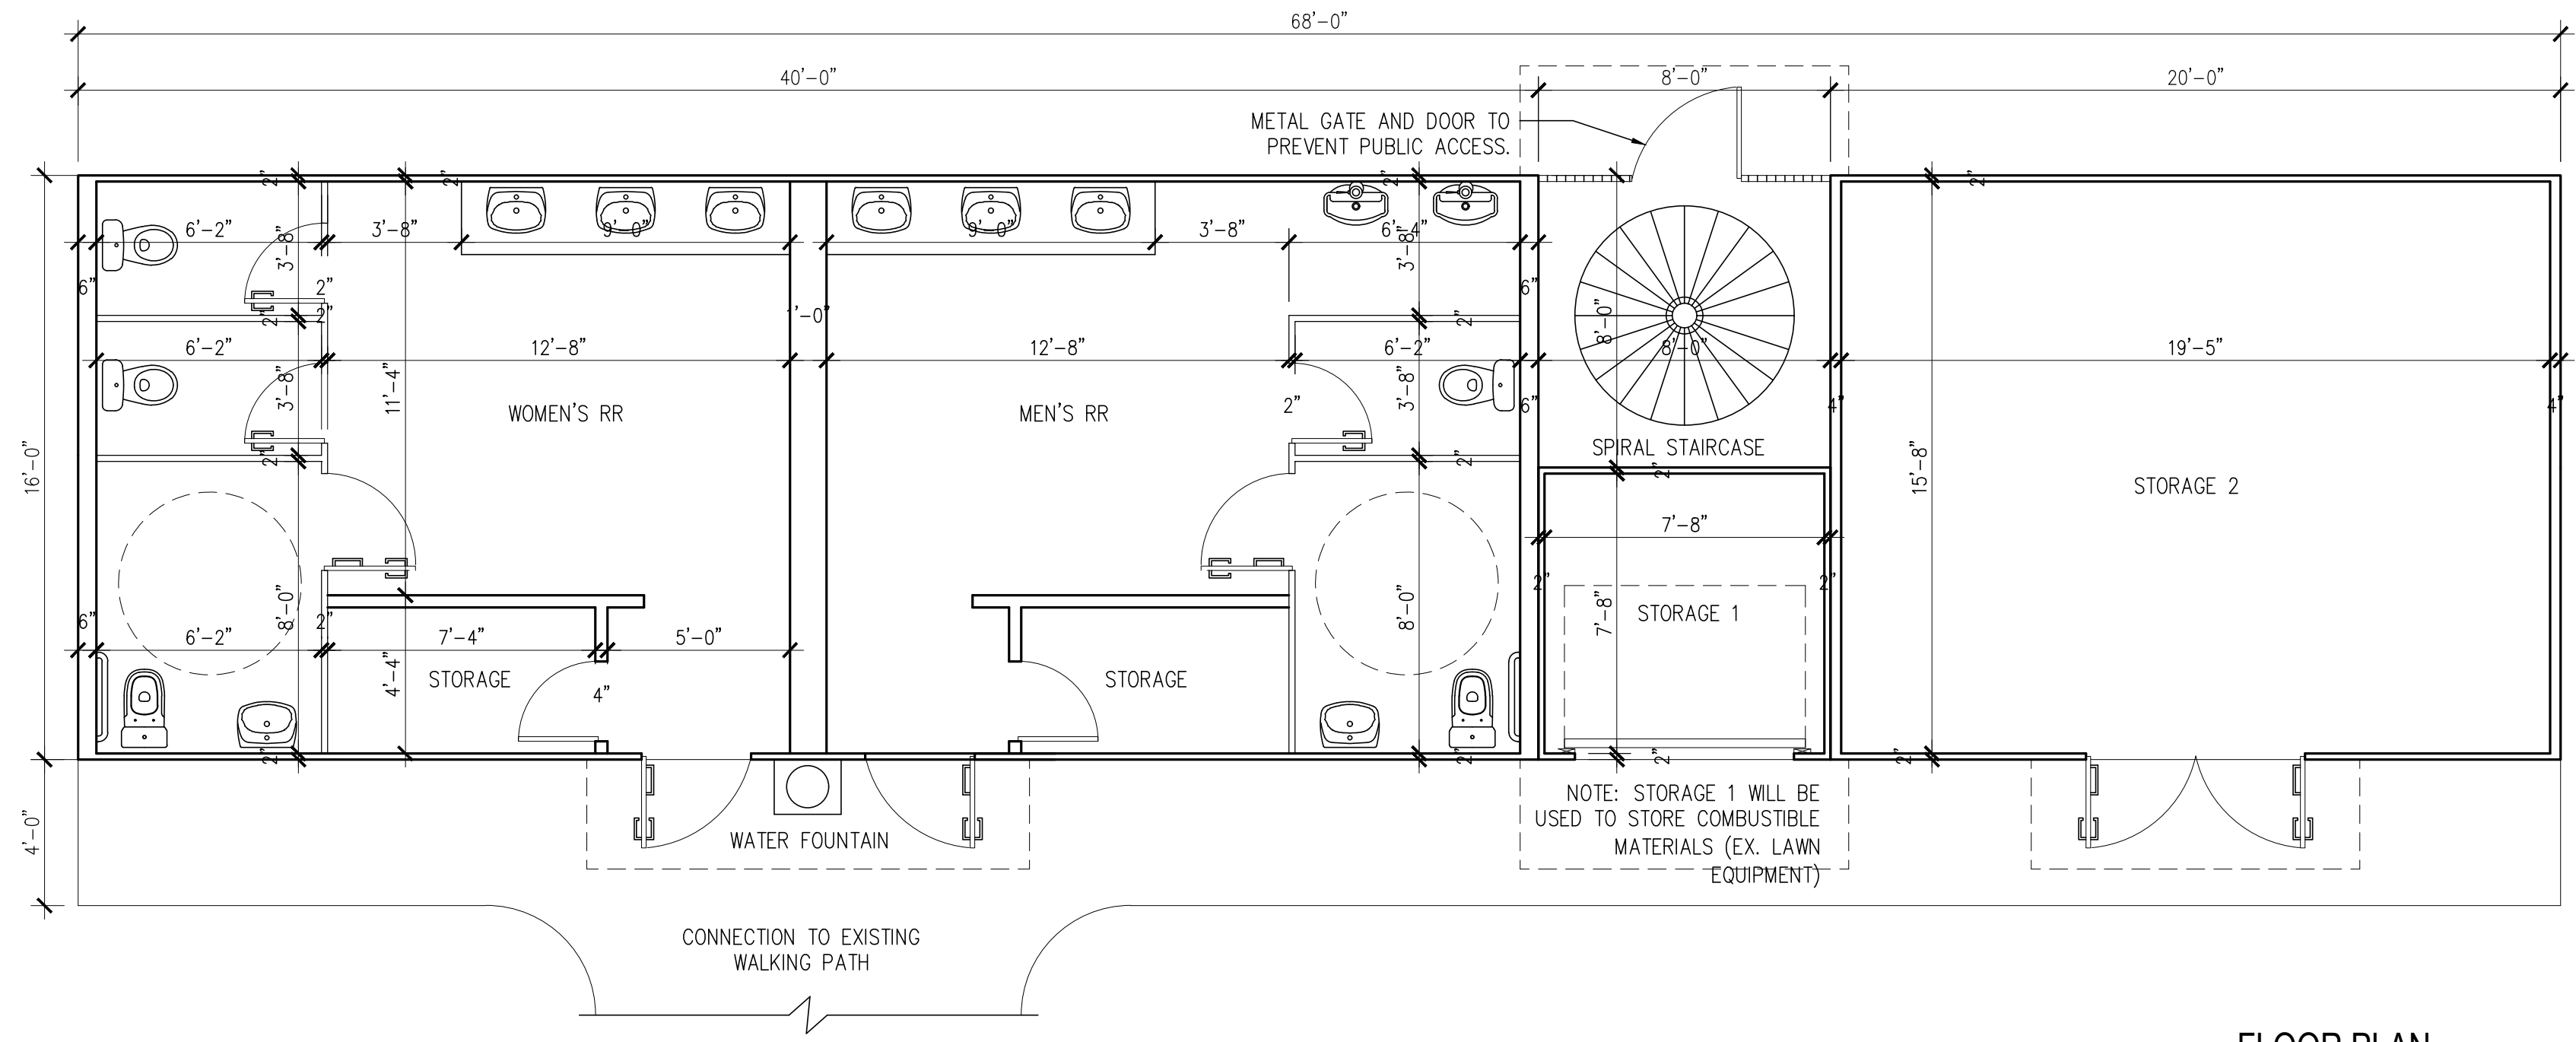

FLOOR PLAN

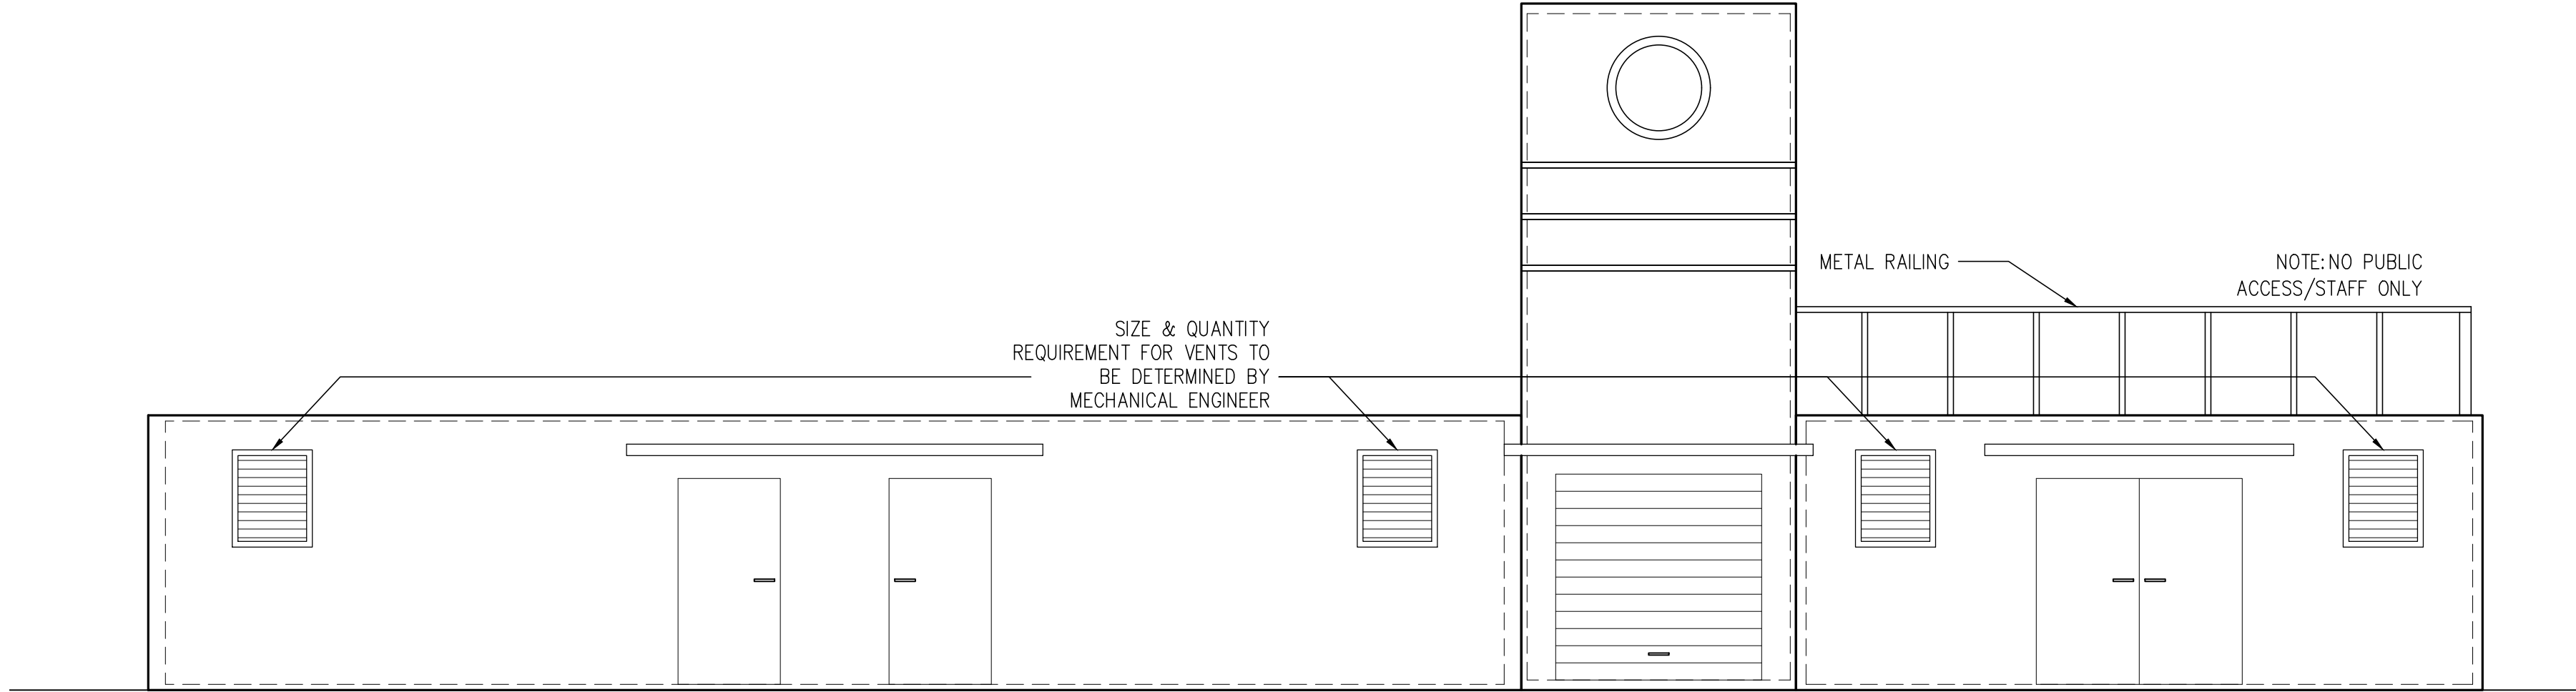

FRONT ELEVATION

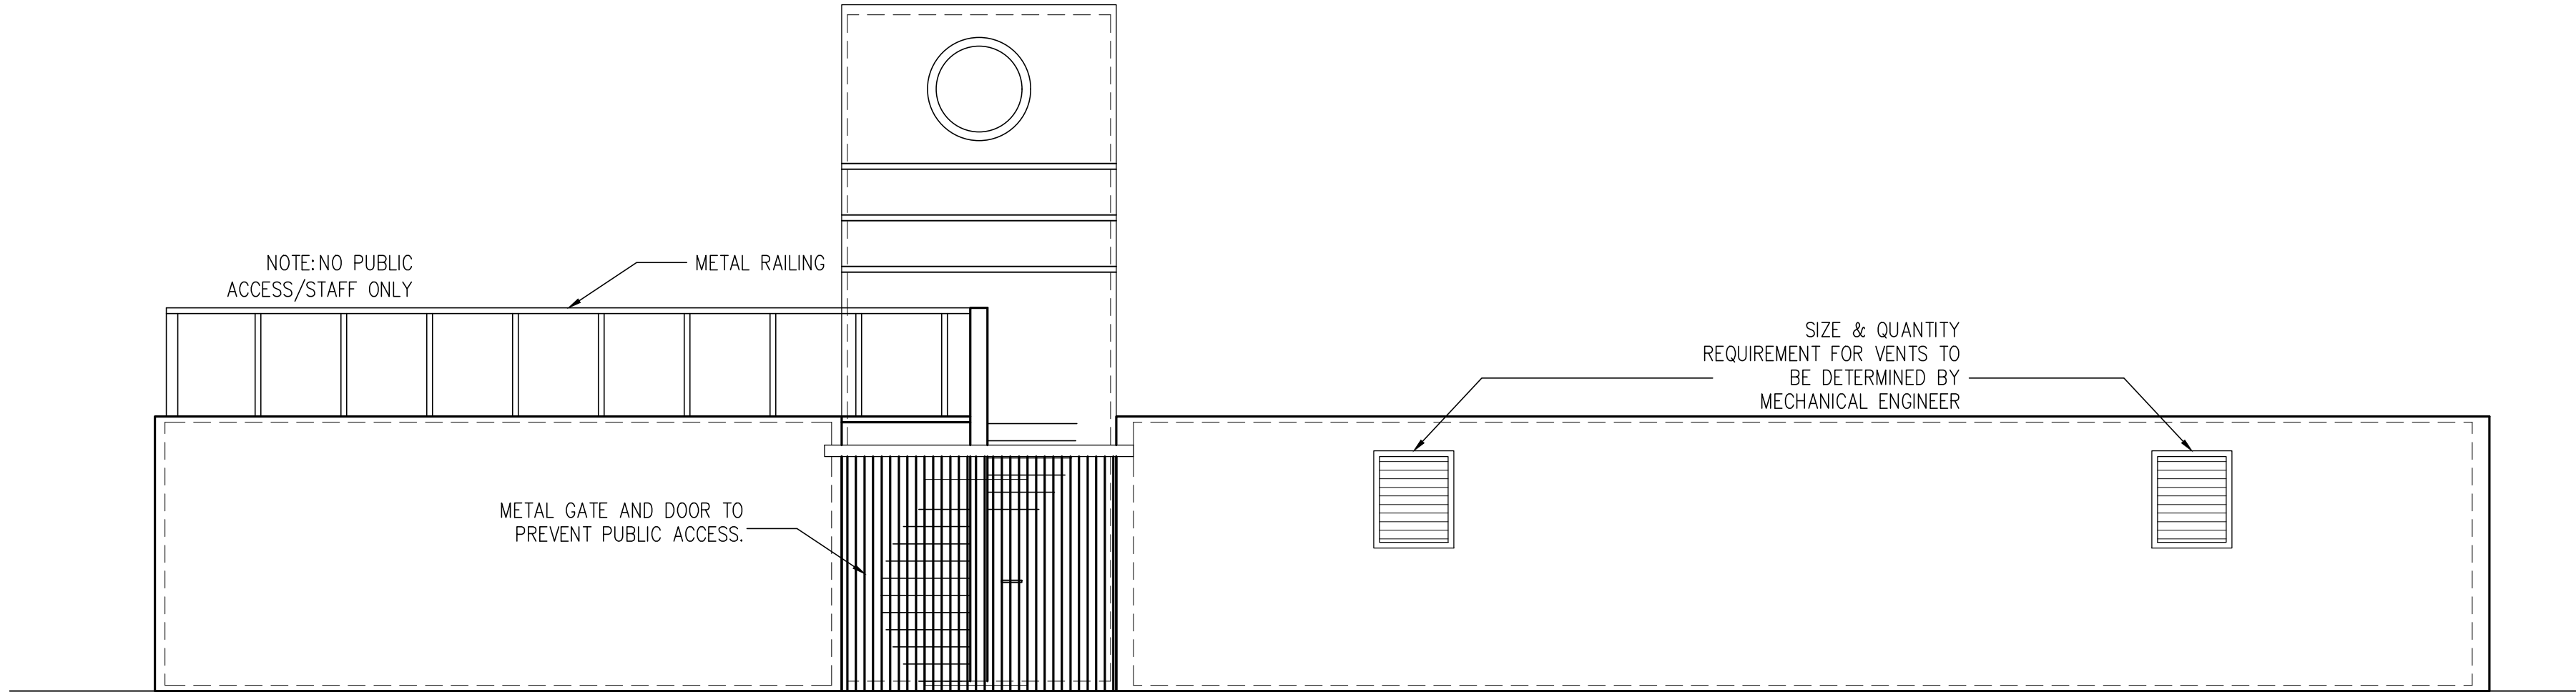

REAR ELEVATION