



DRAINAGE IMPROVEMENTS LEGEND	
	EXISTING ASPHALT
	EXISTING DRAINAGE PIPE
	PROPOSED DRAINAGE PIPE
	PROPOSED GRATE INLET
	PROPOSED INLET WATTLES
	PROPOSED DITCH PROTECTION (WATTLE)
	PROPOSED SILT FENCE (TYPE A)
	POWER POLE
	ELECTRIC METER
	TRANSFORMER
	LIGHT POLE
	GUY WIRE
	AIR CONDITIONER
	GRINDER PUMP
	TELEPHONE PEDESTAL
	TELEPHONE MANHOLE
	CATV PEDESTAL

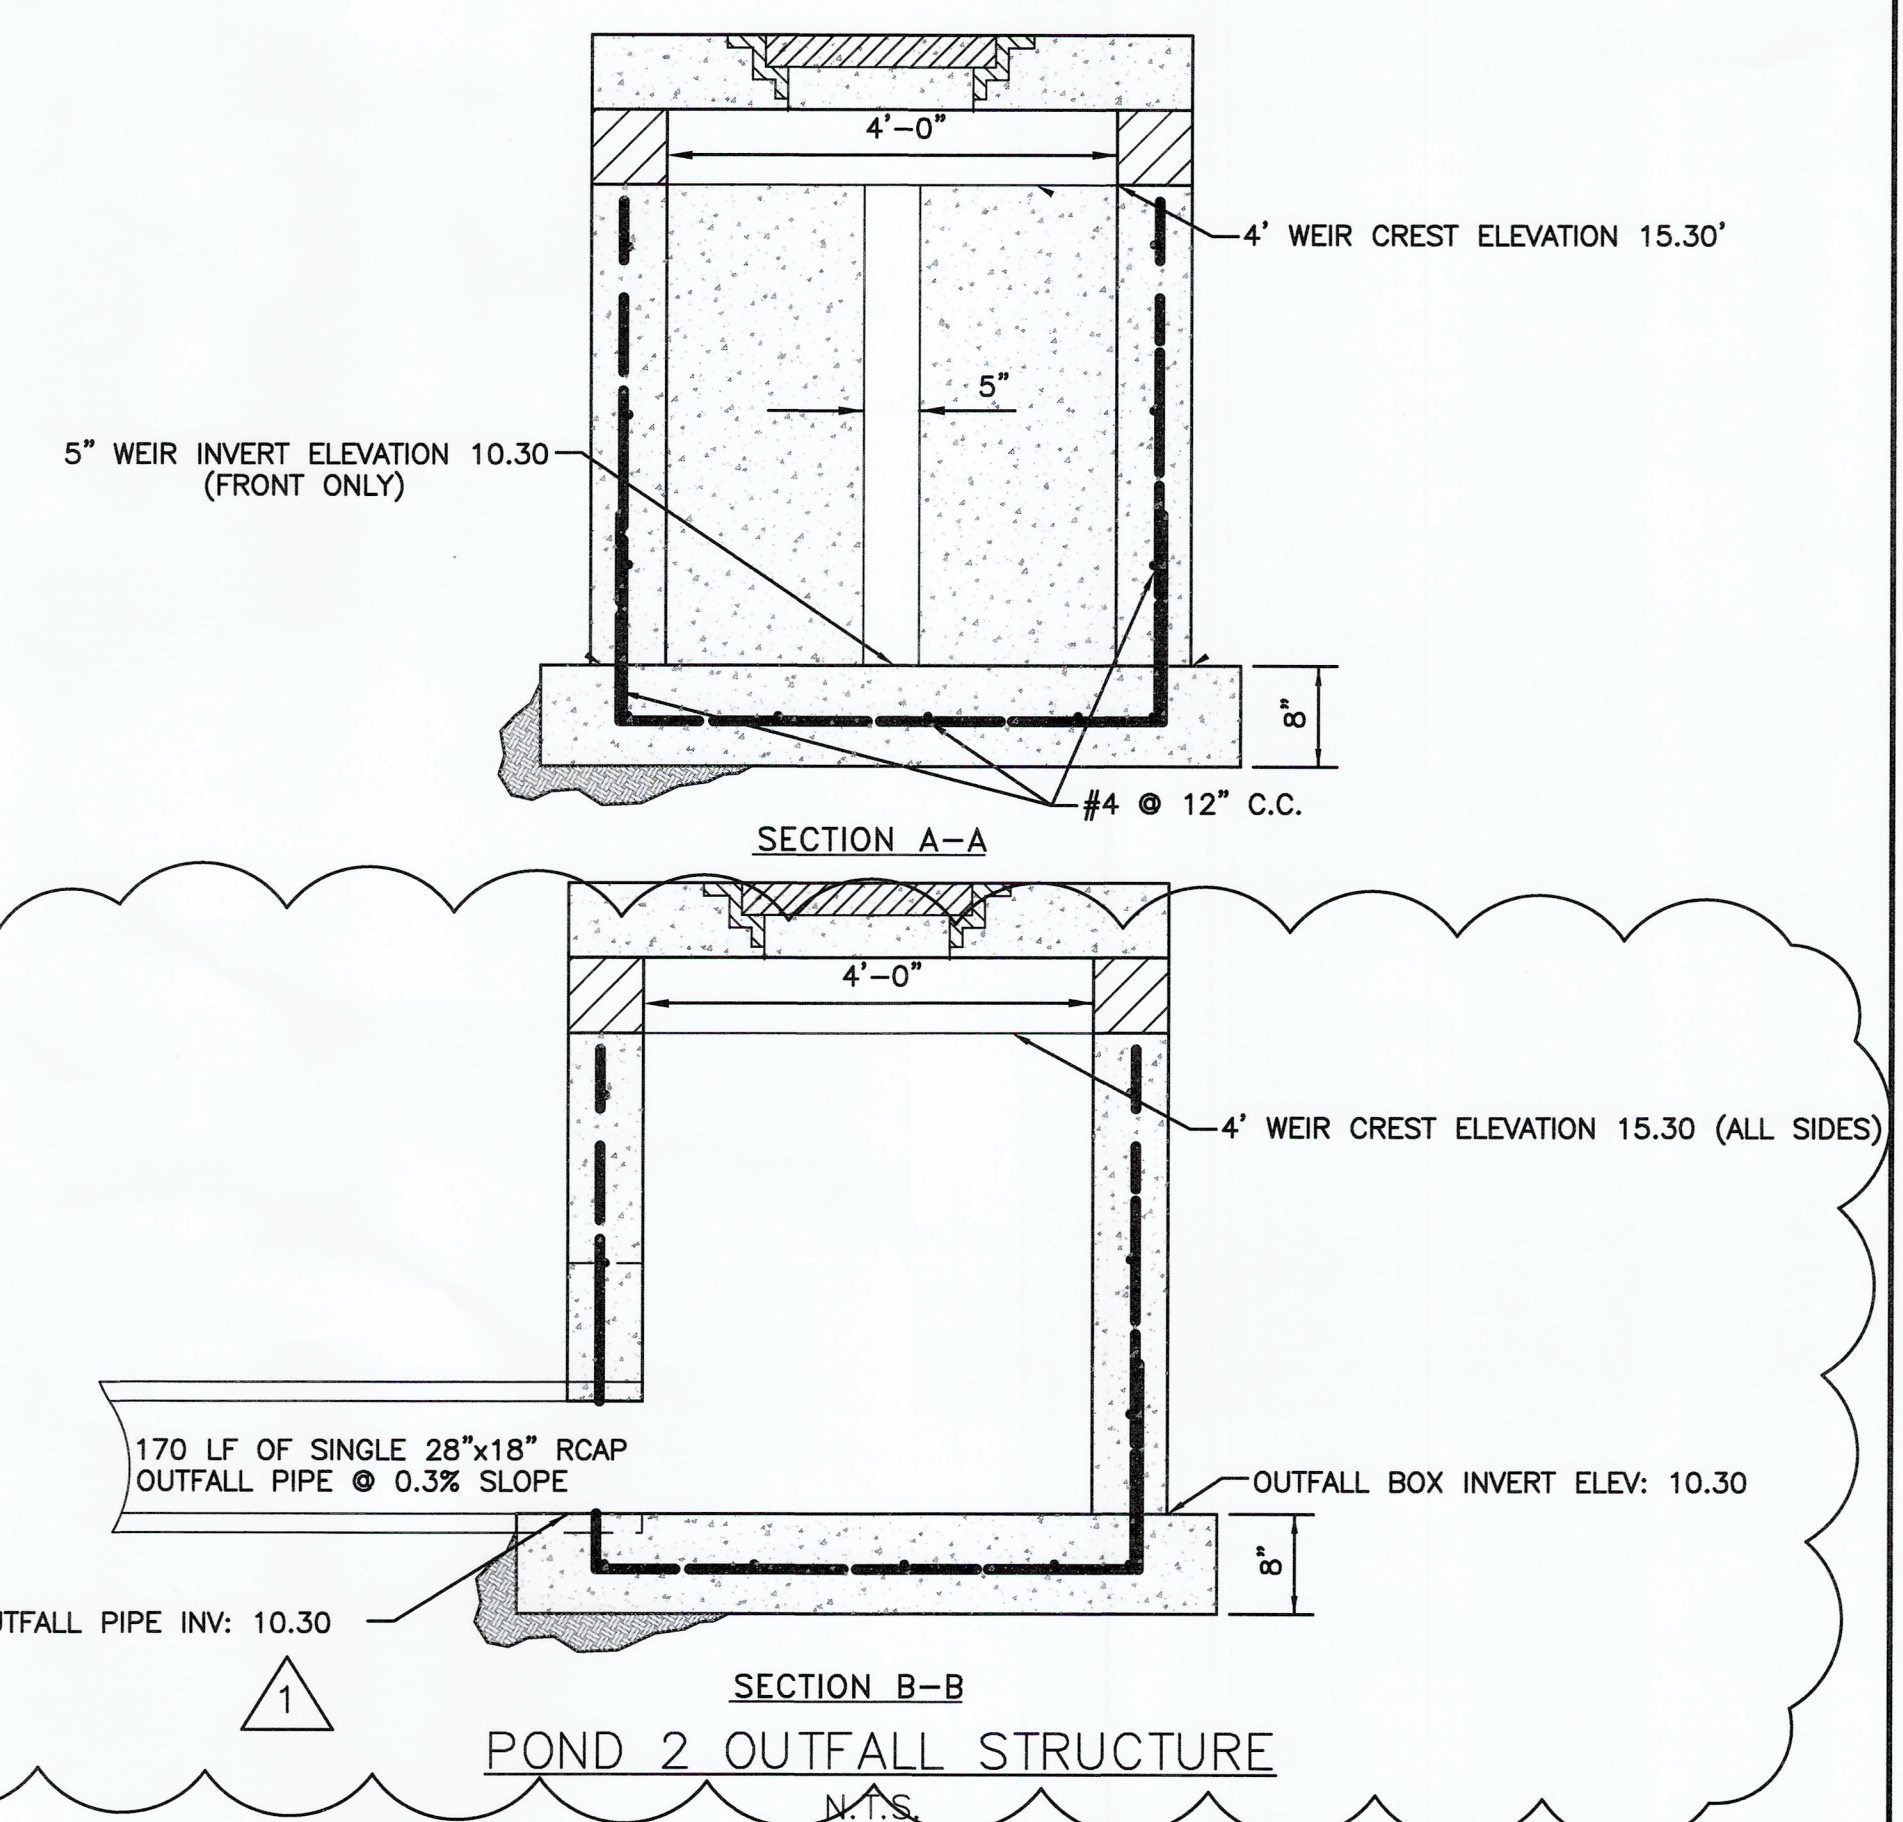

NUMBER:	REVISION:	DATE:
1	OUTFALL CALLOUT REVISIONS	4/24/20

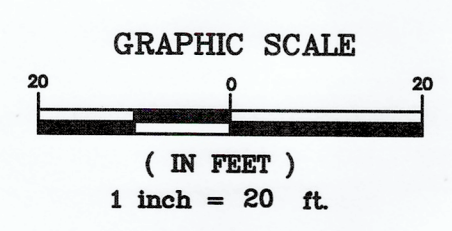


**Sawgrass**  
CONSULTING, LLC  
ENGINEERING - SURVEYING - CONSTRUCTION MANAGEMENT

30673 Sgt. E. I. "Boots" Thomas Drive Spanish Fort, AL 36527 Phone: (251) 544-7900  
Phone: (251) 970-7900

POND #2 SHEET

REC/TENNIS CENTER IMPROVEMENTS

CITY OF ORANGE BEACH

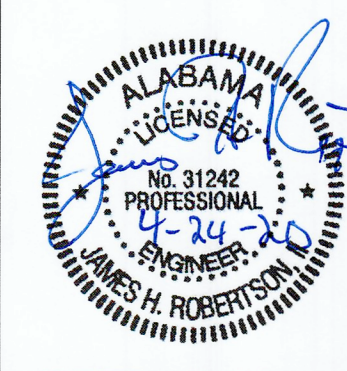

SCALE:	1"=20'
DATE:	MARCH 2020
DRAWN BY:	MOH
CHECKED BY:	JHR
SHEET:	10 OF 29