

Tom Green County



113 W. Beauregard Ave.
San Angelo, Texas 76903
325-659-6500/Fax 325-659-5441

RFB 20-011: Water Softener Salt

April 23, 2020

ADDENDUM NO 1: Usage Estimate, Delivery Frequency, and answer site accessibility question

1. Weekly usage estimate is increased to 12,000 pounds. Please use 12,000 in your weekly price calculation on the bid worksheet.
2. Delivery frequency is increased to three times per week.
3. Request for information: Will a site visit be scheduled, or can more information be provided about access feasibility?
 - TGC Response: No site visit is scheduled for this bid. A single-lane caliche road is planned from the main paved driveway to the water softener room double doors situated at ground level. Additional drawings and pictures are included in the exhibit below for reference.

Please direct any questions or request for clarifications in writing to:

Darin Schell
Tom Green County
113 W. Beauregard Ave
San Angelo, TX 76903
Email: purchasing@co.tom-green.tx.us

Please include this signed addendum with your Response.

Company


Date

Signature


Please Print Name and Title

Exhibit A: Drawings and Pictures of accessibility

Tank room blueprint:

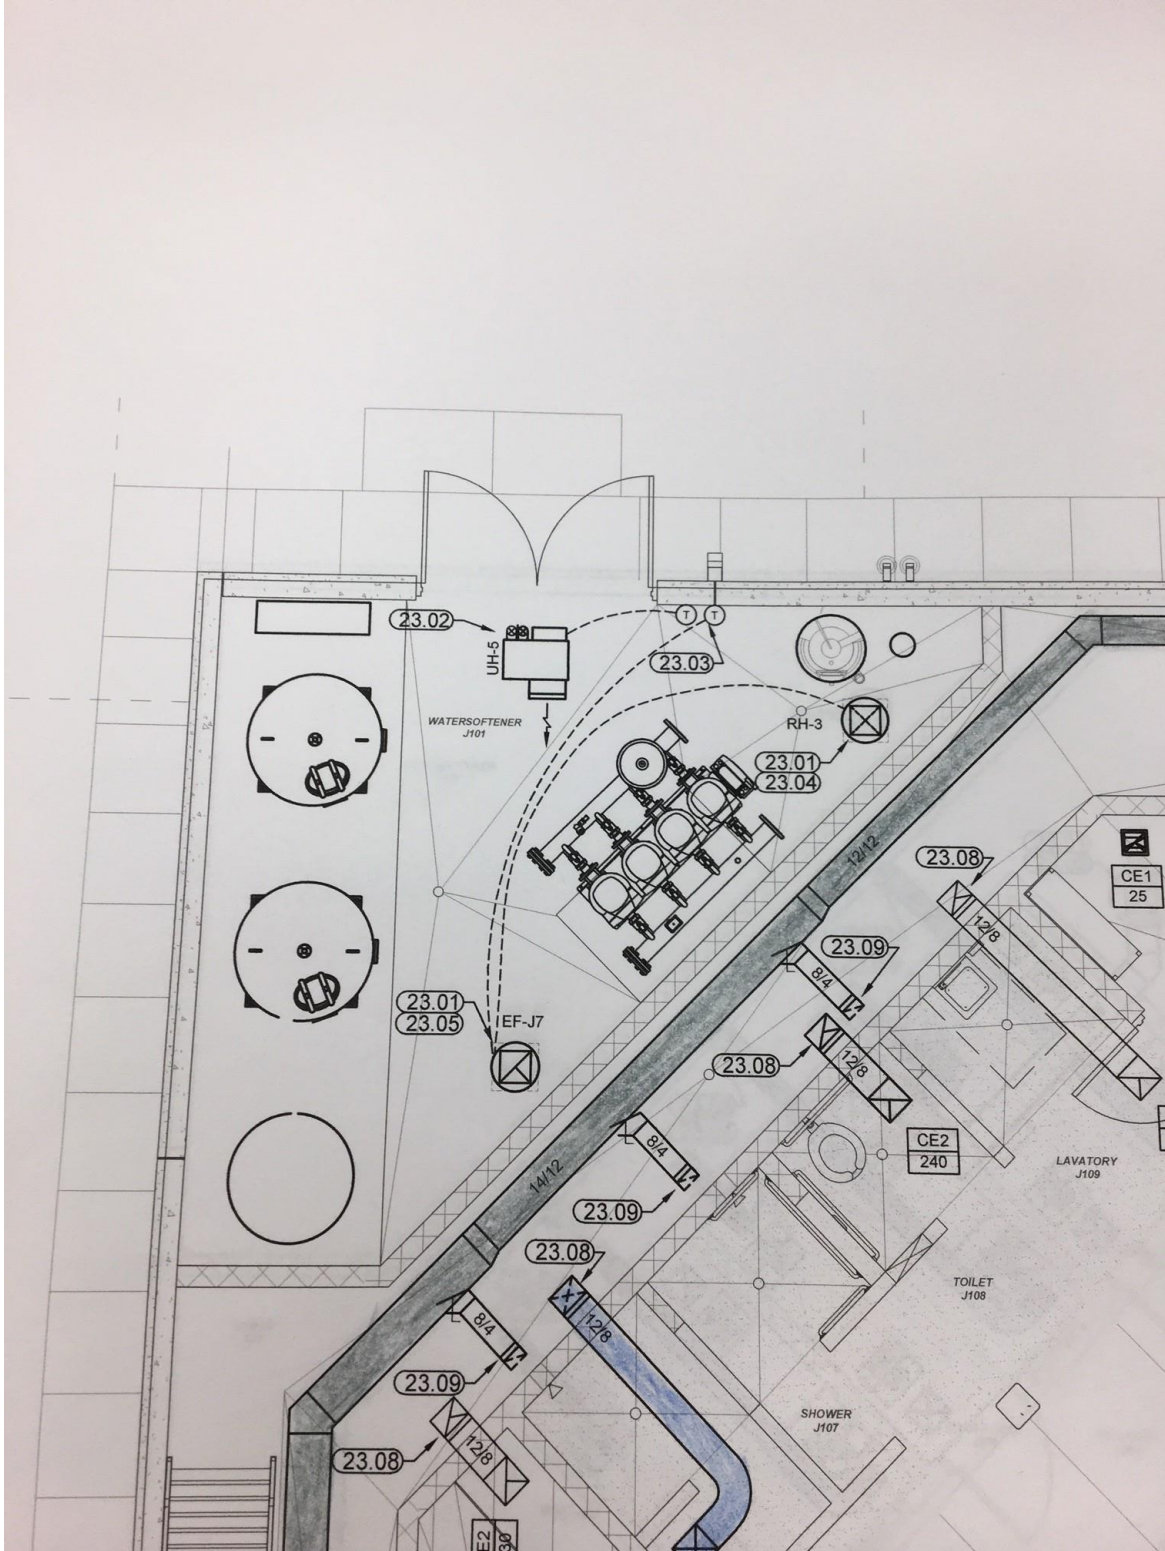

Site plan: Area marked in red is the corner of the building where the water softener room is located. Red rectangle is labeled "Single lane caliche road – not to scale"

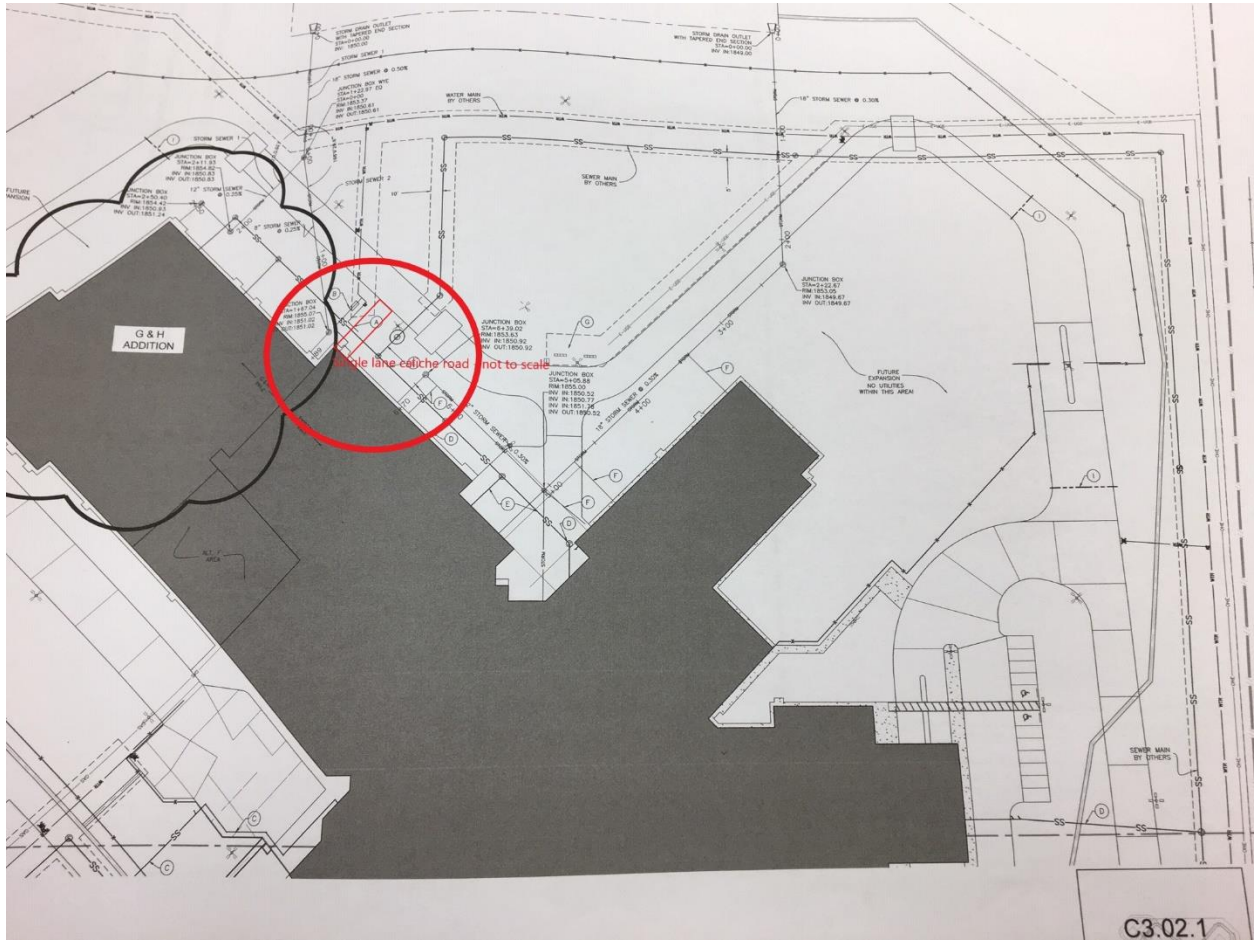

View from road:



View inside tank room:



Brine tank:

