



**Fort Mill School District**

**Addendum #1**

Solicitation Number	20-021
Solicitation Issue Date	3/2/2021
Procurement Specialist	Karen U Taylor
Phone	(803) 548-8430
E-Mail Address	<a href="mailto:taylorku@fortmillschools.org">taylorku@fortmillschools.org</a>

DESCRIPTION: Solicitation #20-021 Pleasant Knoll Middle School Awning/Canopy Extension

*The Term "Offer" Means Your "Bid" or "Proposal".*

SUBMIT OFFER BY (Opening Date/Time): 3/23/21 at 10:00 AM – EST

QUESTIONS MUST BE RECEIVED BY: 3/11/21 at 1:00 PM - EST

See "Deadline for Submission of Offer" provision

NUMBER OF COPIES TO BE SUBMITTED: One (1) original Via Online (see below)

See "Questions from Offerors" provision

CONFERENCE TYPE: MANDATORY Pre-Bid Meeting DATE & TIME: 3/9/2021 2:00 PM

LOCATION: Catawba Ridge High School Baseball field: 1180 Fort Mill Parkway

Fort Mill, SC 29715

**Please submit your sealed offer on-line**  
**ON-LINE AT:**  
<http://www.fortmillschools.org/departments/procurement/> under "Current Bids and RFP's"  
 Video of opening bids will be posted at [www.fortmillschools.org/departments/procurement](http://www.fortmillschools.org/departments/procurement)

<small>(As appropriate, see "Conferences - Pre-Bid/Proposal" &amp; "Site Visit" provisions)</small>	
<b>AWARD &amp; AMENDMENTS</b>	Award will be posted at the physical address stated above on or about 3/21/18. The award will be posted at the following web address: <a href="http://www.fortmillschools.org">http://www.fortmillschools.org</a>
You must submit a signed copy of this form with your offer. By submitting a bid or proposal, you agree to be bound by the terms of the solicitation. You agree to hold your offer open for a minimum of sixty (60) calendar days after the opening date.	
<b>NAME OF OFFEROR</b> <small>(Full legal name of business submitting the offer)</small>	<b>OFFEROR'S TYPE OF ENTITY:</b> <small>(Check one)</small>
<b>AUTHORIZED SIGNATURE</b> <small>(Person signing must be authorized to submit binding offer to enter contract on behalf of Offeror named above.)</small>	<input type="checkbox"/> Sole Proprietorship <input type="checkbox"/> Partnership <input type="checkbox"/> Corporate entity (not tax-exempt) <input type="checkbox"/> Tax exempt corporate entity <input type="checkbox"/> Government entity (federal, state, or local) <input type="checkbox"/> Other
<b>TITLE</b> <small>(Business title of person signing above)</small>	<small>(See "Signing your Offer" provision)</small>
<b>PRINTED NAME</b> <small>(Printed name of person signing above)</small>	<b>DATE SIGNED</b>
Instructions regarding Offeror's name: Any award issued will be issued to, and the contract will be formed with, the entity identified as the offeror above. An offer may be submitted by only one legal entity. The entity named as the offeror must be a single and distinct legal entity. Do not use the name of a branch office or a division of a larger entity if the branch or division is not a separate legal entity, <i>i.e.</i> , a separate corporation, partnership, sole proprietorship, etc.	
<b>STATE OF INCORPORATION</b> <small>(If offeror is a corporation, identify the State of Incorporation.)</small>	
<b>TAXPAYER IDENTIFICATION NO.</b> <small>(See "Taxpayer Identification Number" provision)</small>	

**PAGE TWO**

**(Return Page Two with Your Offer)**

<b>HOME OFFICE ADDRESS</b> (Address for offeror's home office / principal place of business)	<b>NOTICE ADDRESS</b> (Address to which all procurement and contract related notices should be sent.) (See "Notice" clause)
	Area Code - Number - Extension                      Facsimile
	E-mail Address

<b>PAYMENT ADDRESS</b> (Address to which payments will be sent.) (See "Payment" clause)	<b>ORDER ADDRESS</b> (Address to which purchase orders will be sent) (See "Purchase Orders and "Contract Documents" clauses)
___ Payment Address same as Home Office Address ___ Payment Address same as Notice Address <b>(check only one)</b>	___ Order Address same as Home Office Address ___ Order Address same as Notice Address <b>(check only one)</b>

<b>ACKNOWLEDGMENT OF AMENDMENTS</b>							
Offeror acknowledges receipt of amendments by indicating amendment number and its date of issue. (See "Amendments to Solicitation" Provision)							
Amendment No.	Amendment Issue Date	Amendment No.	Amendment Issue Date	Amendment No.	Amendment Issue Date	Amendment No.	Amendment Issue Date

<b>DISCOUNT FOR PROMPT PAYMENT</b> (See "Discount for Prompt Payment" clause)	10 Calendar Days (%)	20 Calendar Days (%)	30 Calendar Days (%)	___ Calendar Days (%)
--	----------------------	----------------------	----------------------	-----------------------

<b>Minority Participation:</b>  Are you a SC Certified Minority Vendor – Yes <input type="checkbox"/> No <input type="checkbox"/> If yes, SC Certification # _____  Are you a Non SC Certified Minority Vendor - Yes <input type="checkbox"/> No <input type="checkbox"/>
--

End of PAGE TWO

We are issuing Addendum 1 to add another school for same canopy work.

CRHS Located at 1180 Fort Mill Parkway, Fort Mill, SC 29715



Addendum for inclusion of the extension of the rear bus loop canopy at Catawba Ridge High School. Following is drawings of the existing canopy system.

- Request contractor to supply all materials and equipment required to extend the rear bus loop awning/canopy of Catawba Ridge High School, to the right side of the existing awning..
- Awning/canopy will need to connect to the end of the existing awning/canopy and continue down the right side 75ft which will extend to the end of the sidewalk.
- Awning/canopy extensions are to be built to the same specifications as the existing awning/canopy structures, to include any lighting. (Please refer to attached drawings)
- Awning/canopy extension will need to be painted to match existing canopy structure.
- Contractor responsible for removing and discarding all trash and debris from school premises and disposing in approved location of site.
- Contractor is responsible for restoring all grounds and surrounding areas damaged/rutted up by work crews and/or equipment.



**Please be sure to acknowledge Addendum #1 on page 2 of the original bid form.**

All other stipulations from the original solicitation apply.




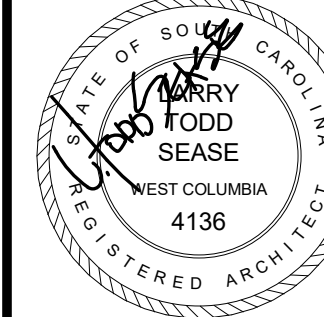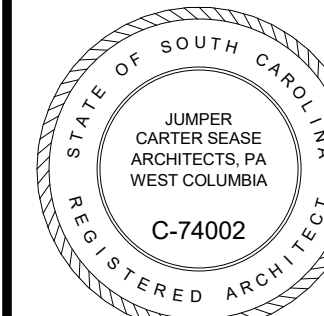


These drawings are the property of Jumper Carter Sease Architects, PA, and may not be reproduced, copied or used in whole or in part without written consent of the architect. Any infringement will be subject to legal action.

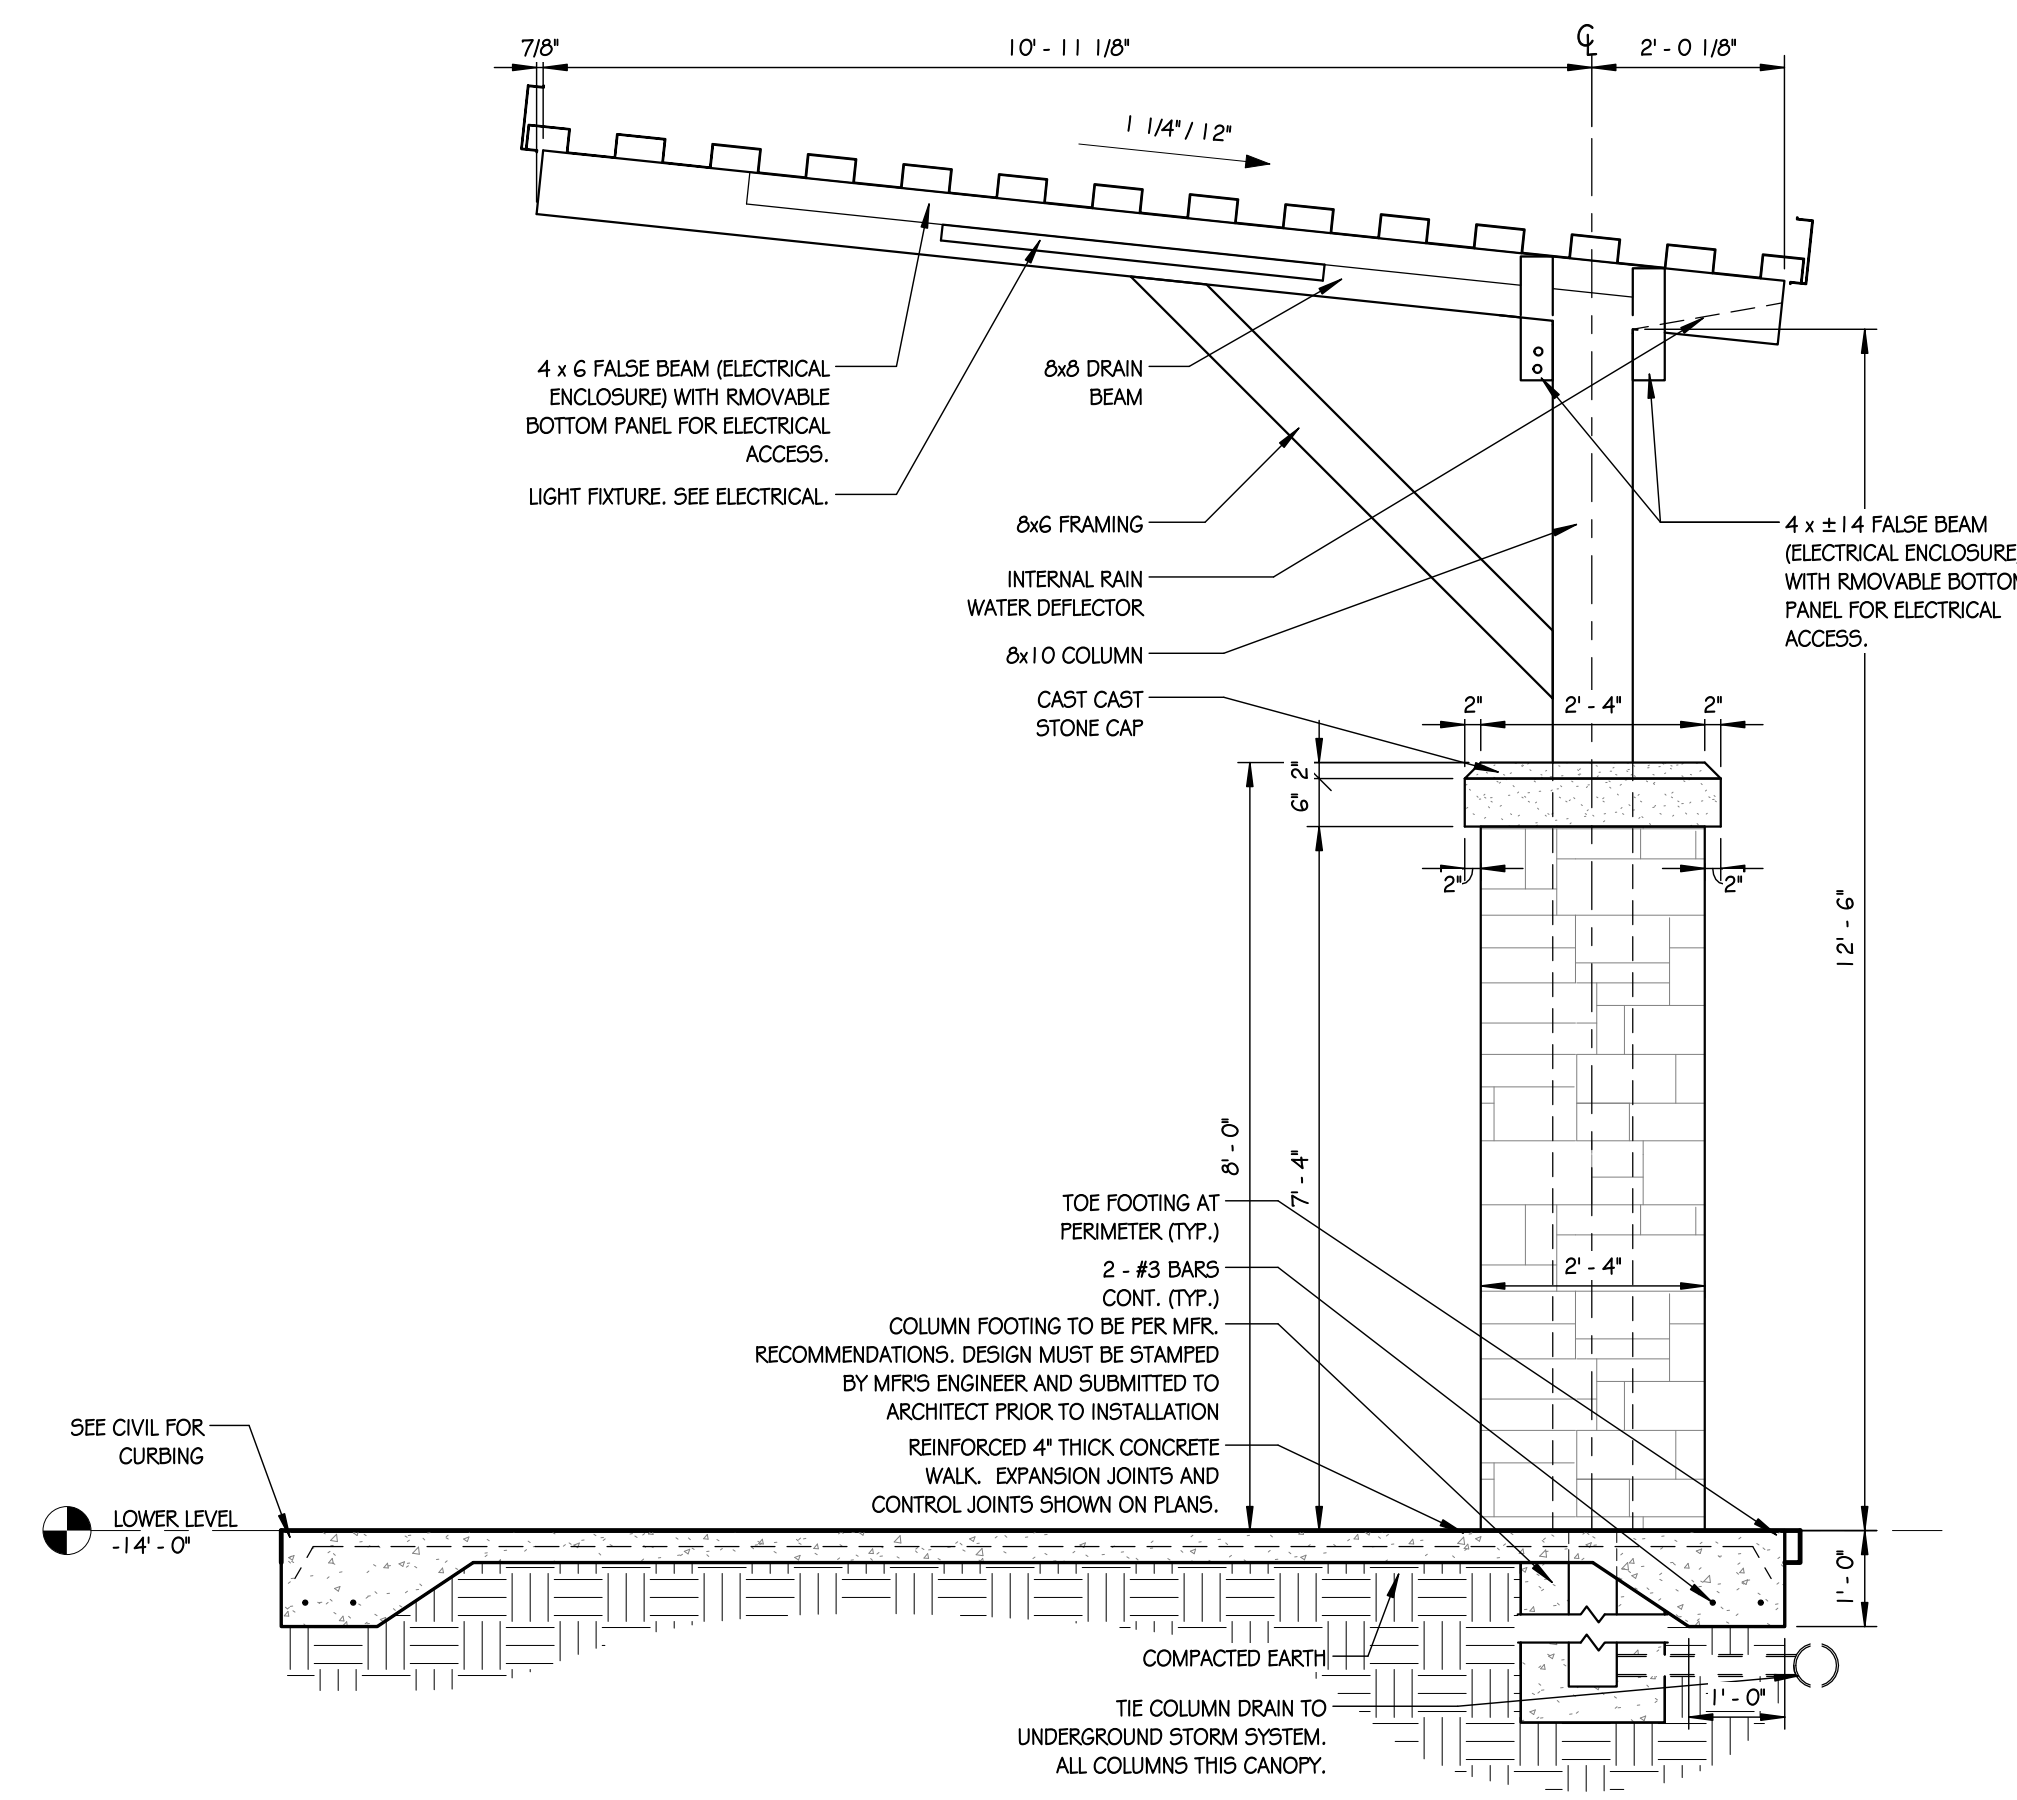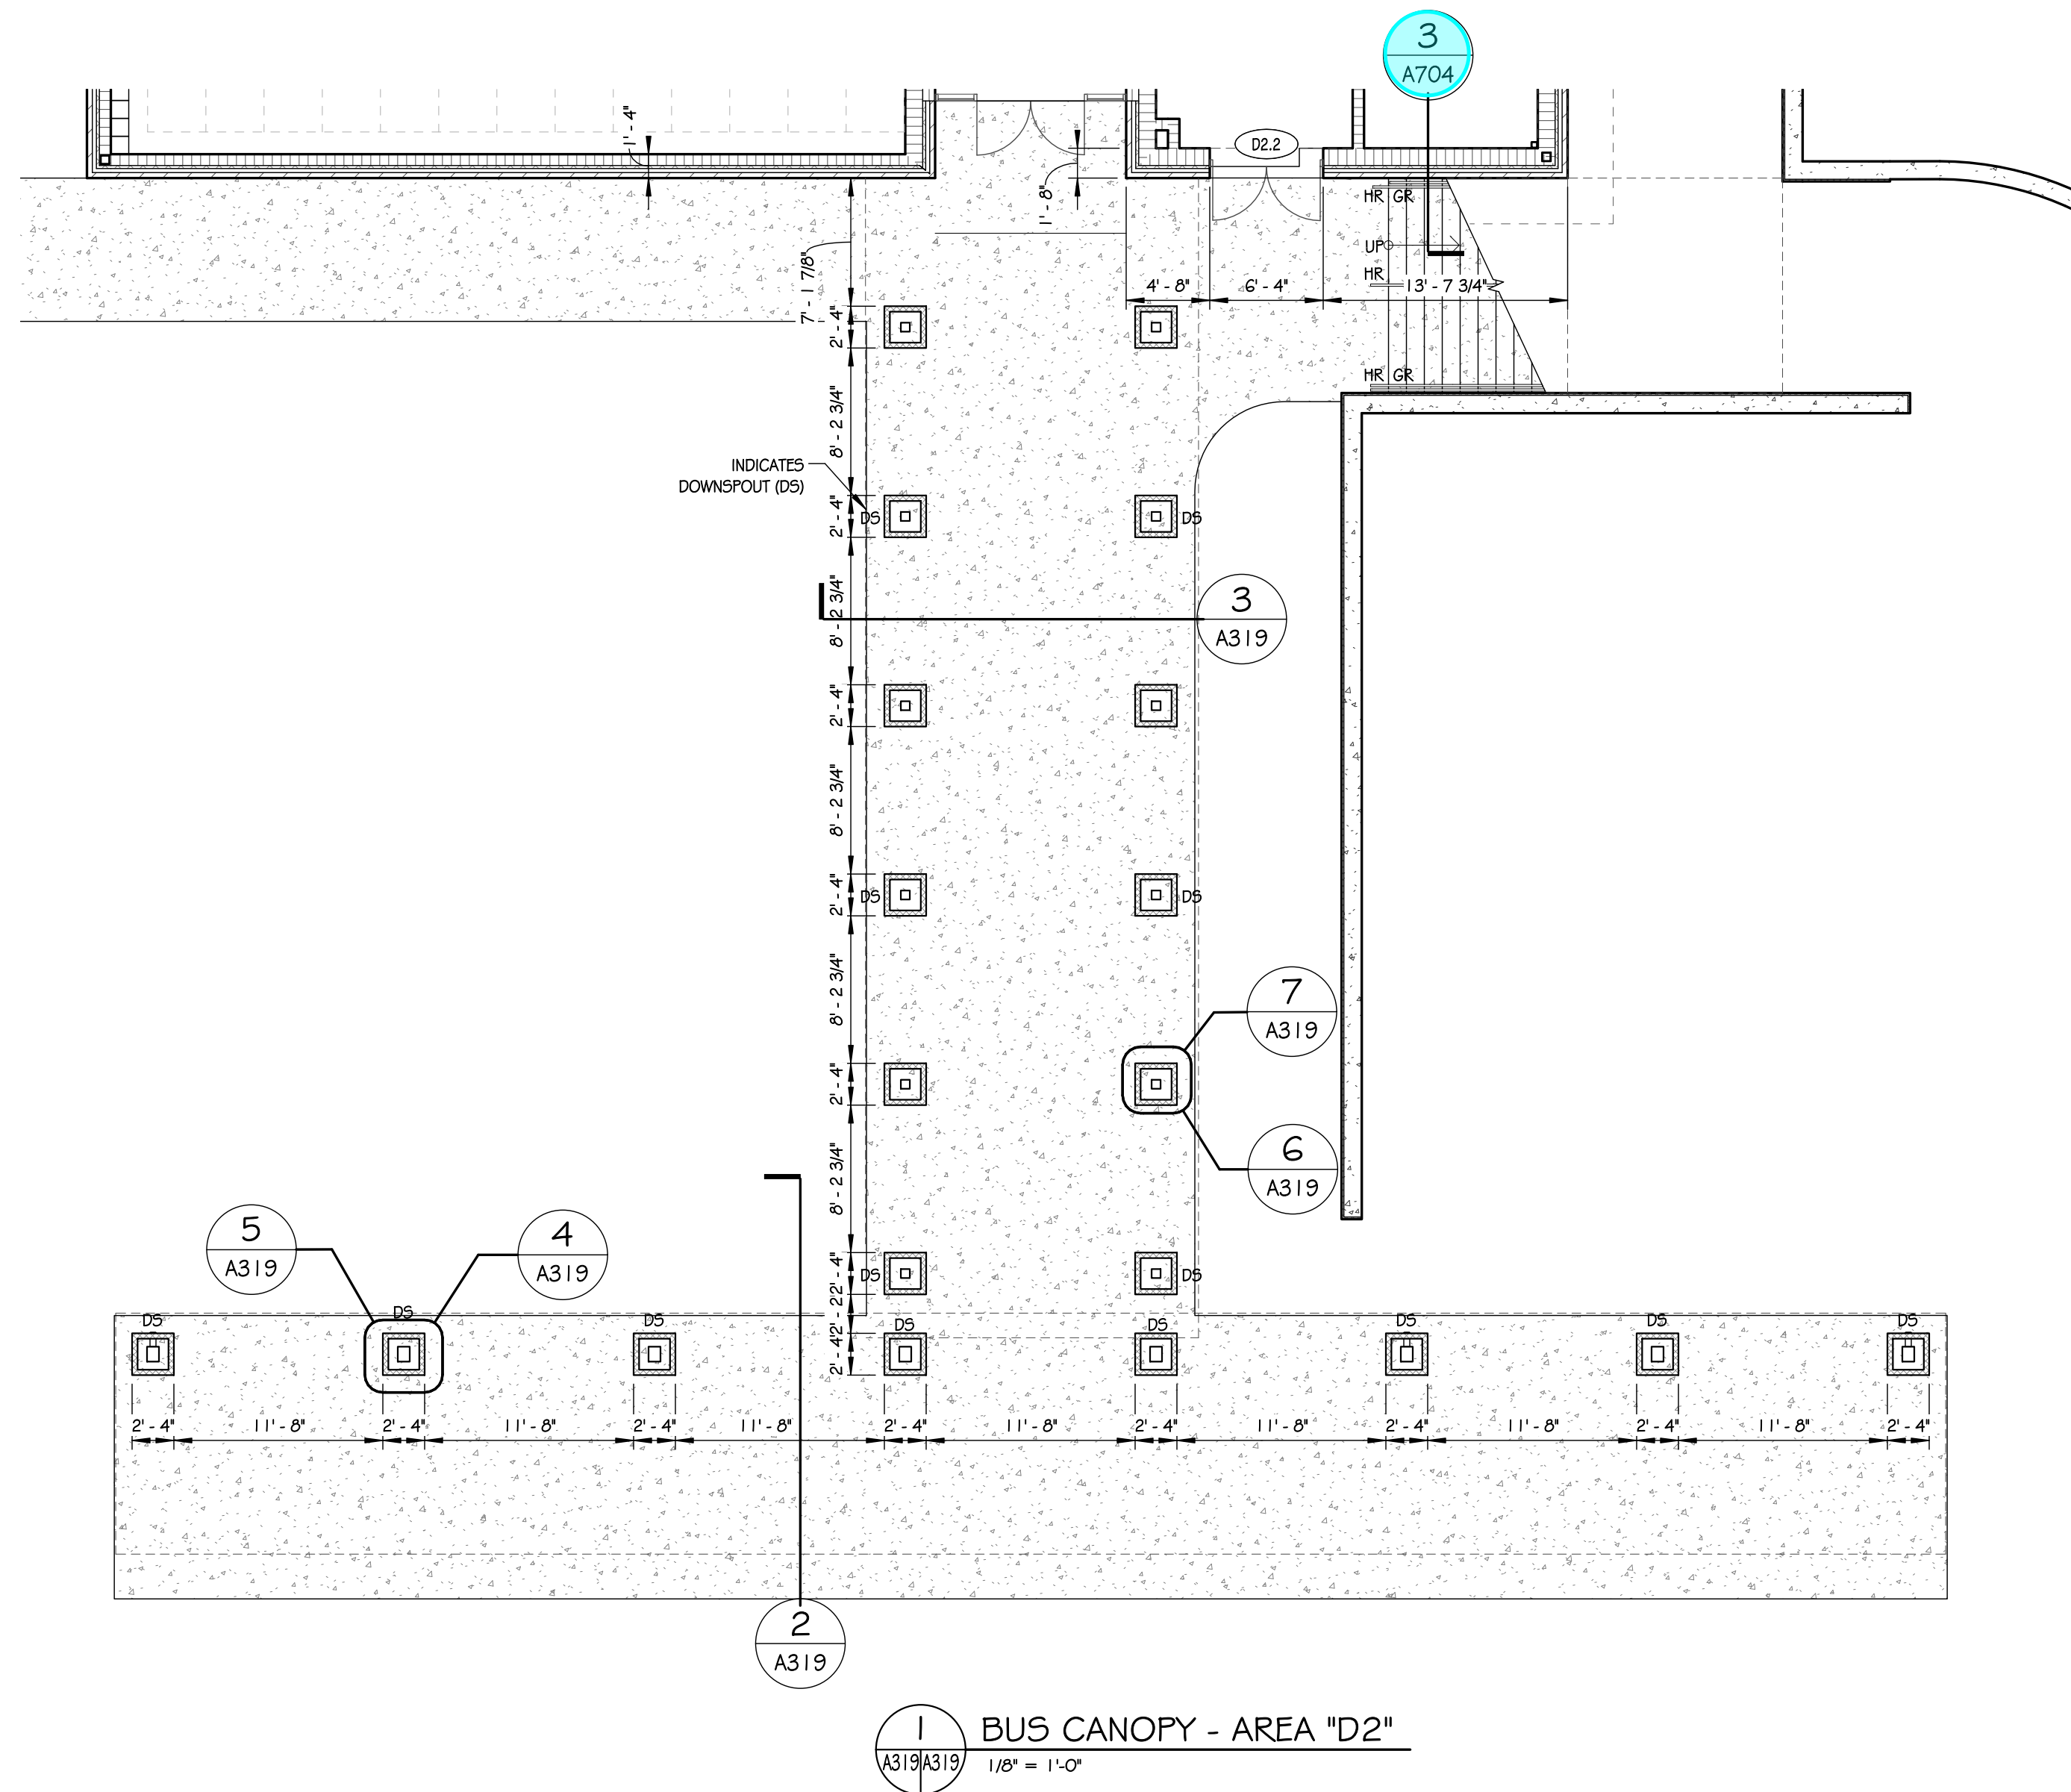


**2 SECTION - COVERED WALKWAY SYSTEM**  
1/2" = 1'-0"

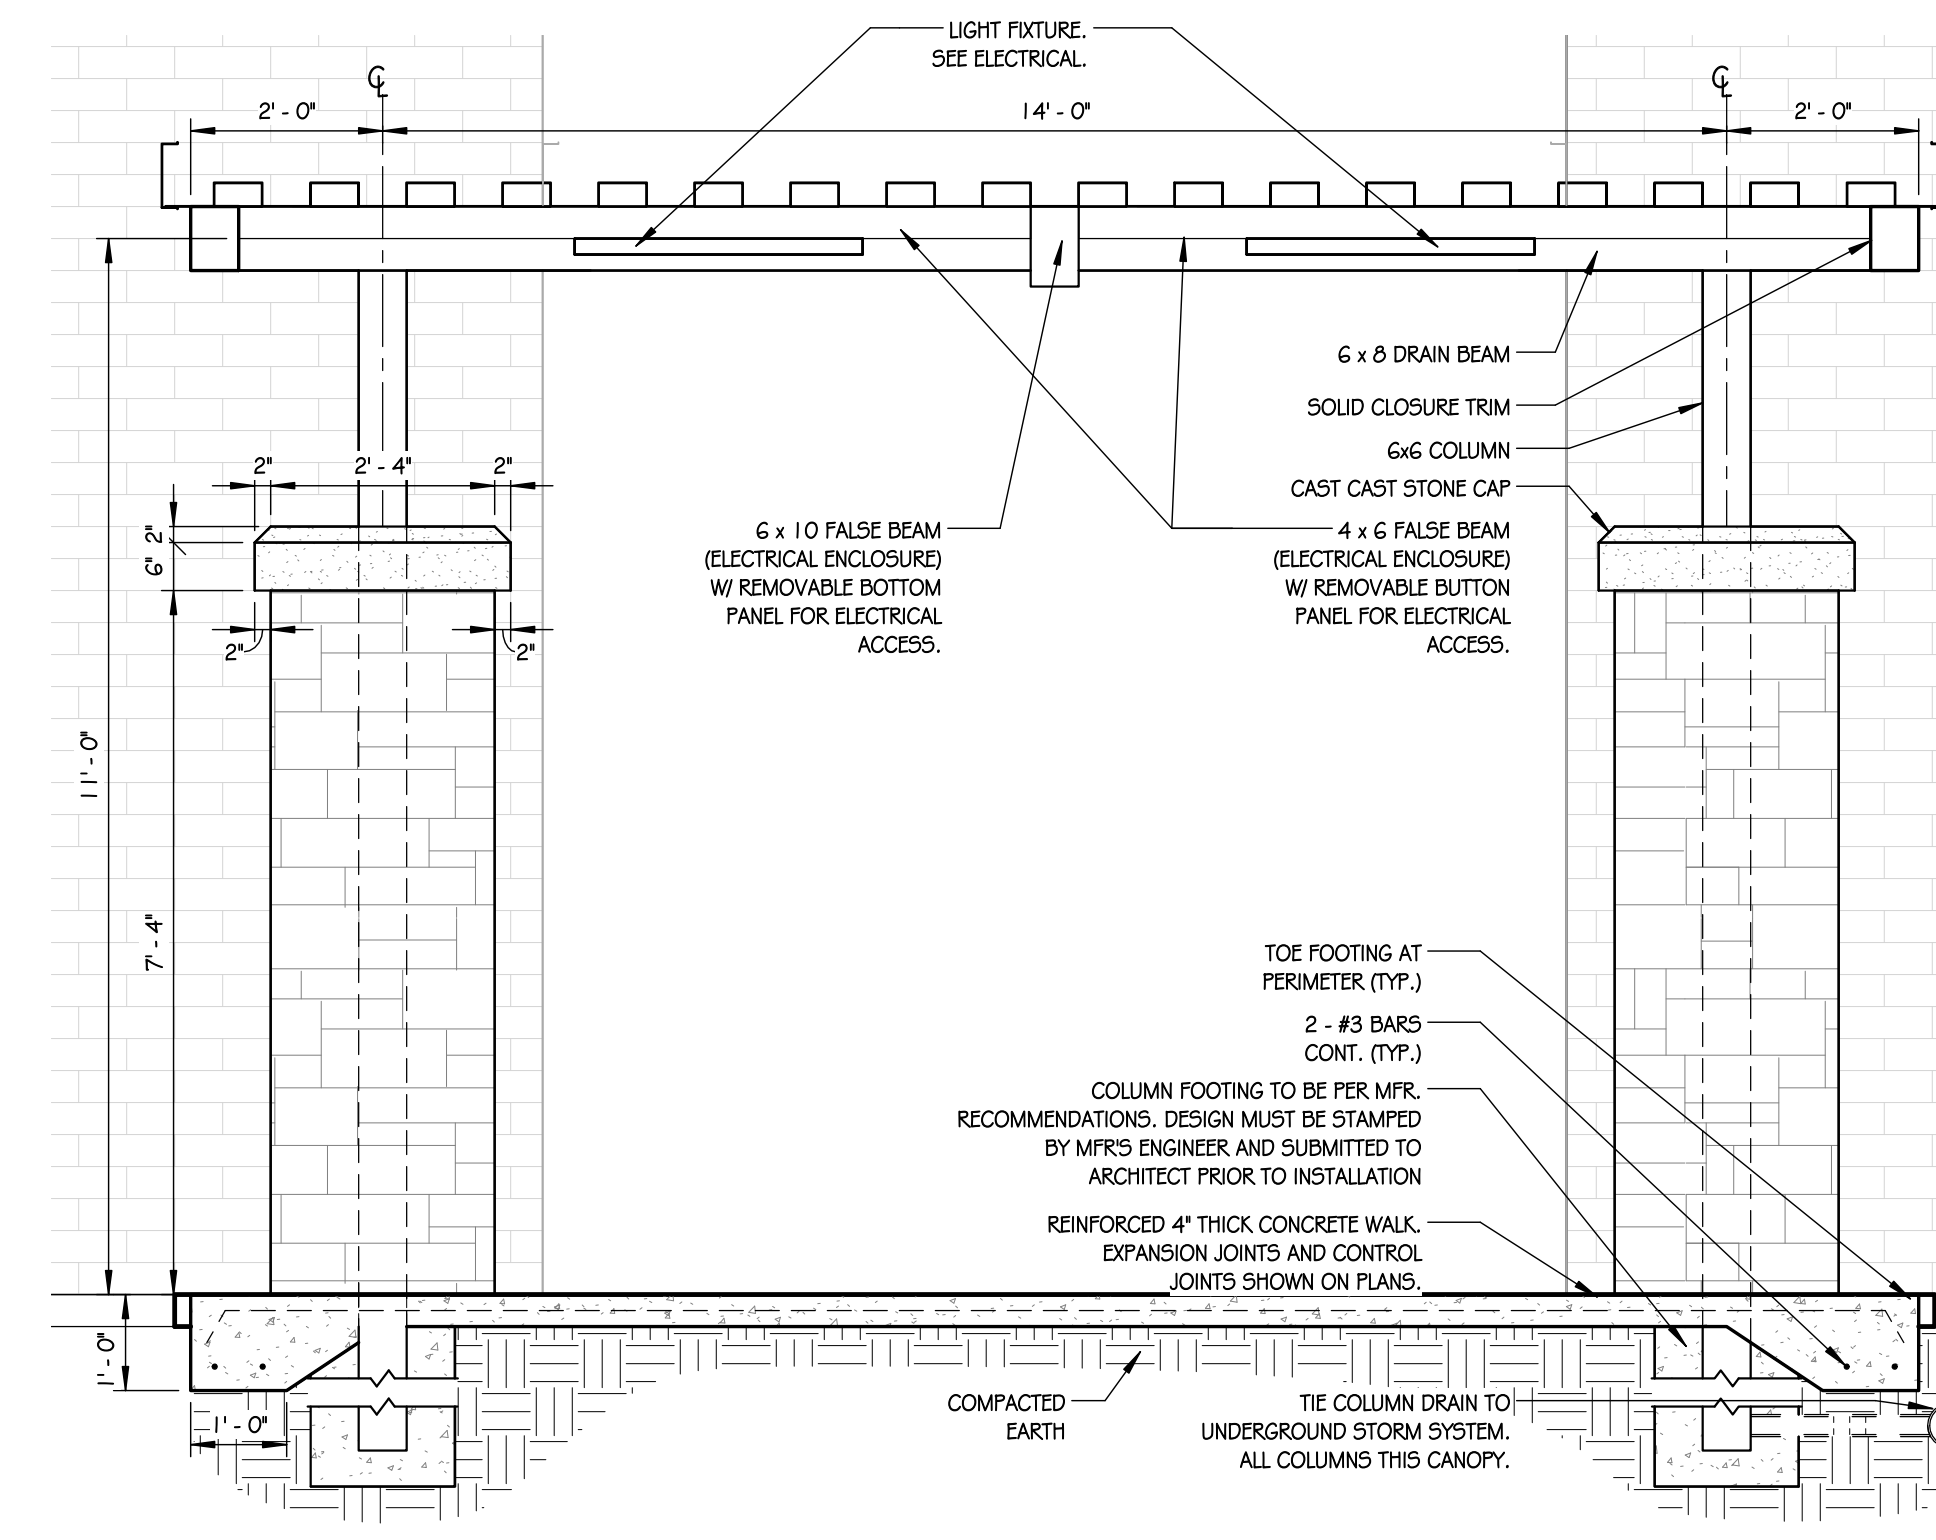


**3 SECTION - COVERED WALKWAY SYSTEM**  
1/2" = 1'-0"

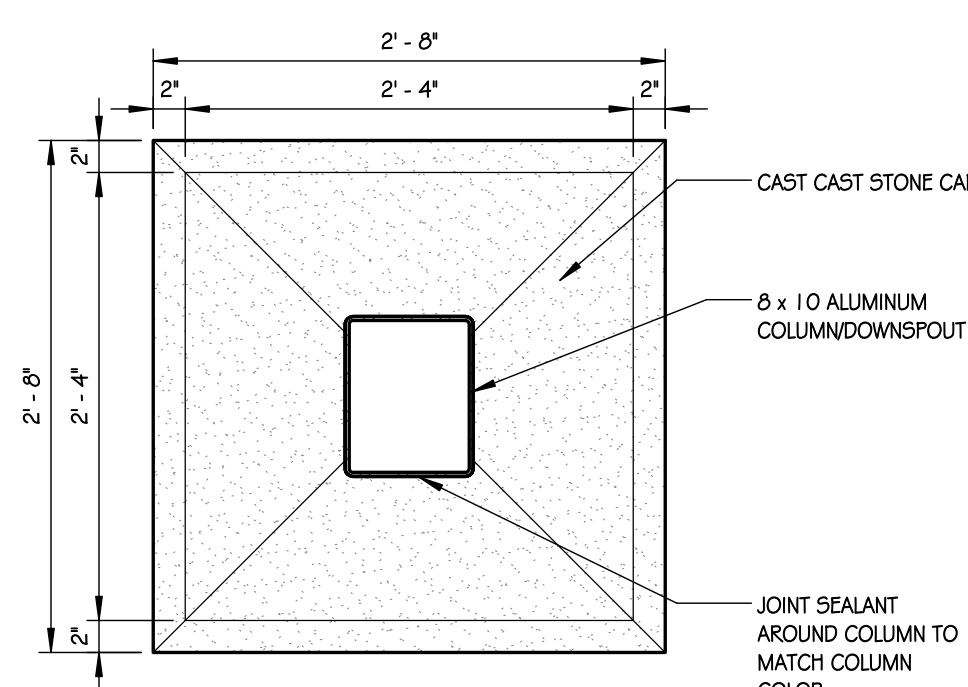


**4 COLUMN CAP DETAIL**  
1" = 1'-0"

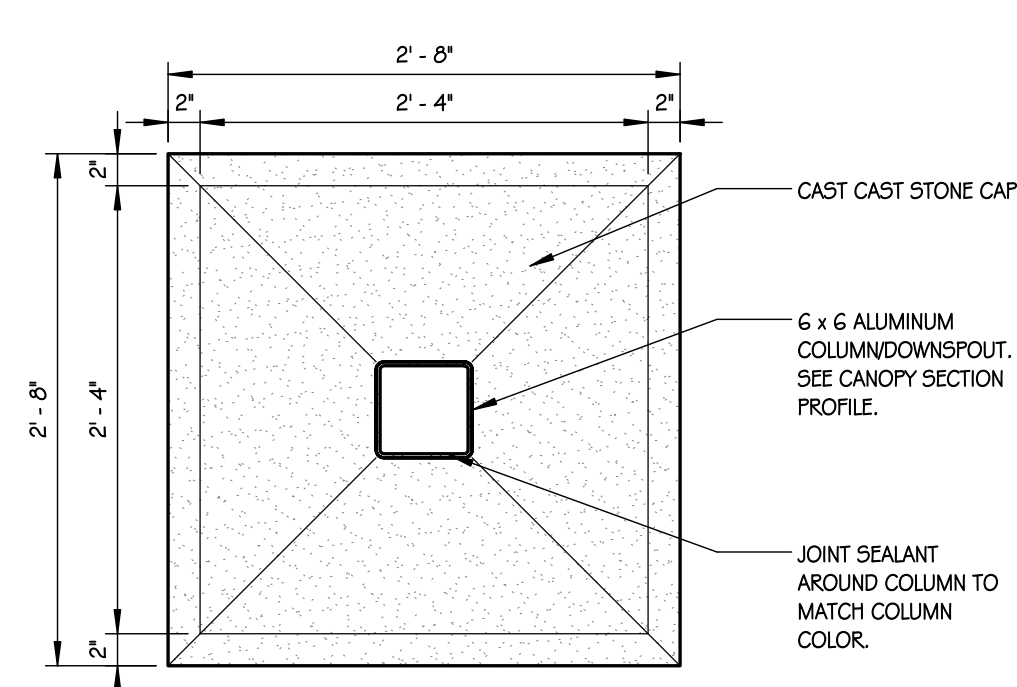

**6 COLUMN CAP DETAIL**  
1" = 1'-0"

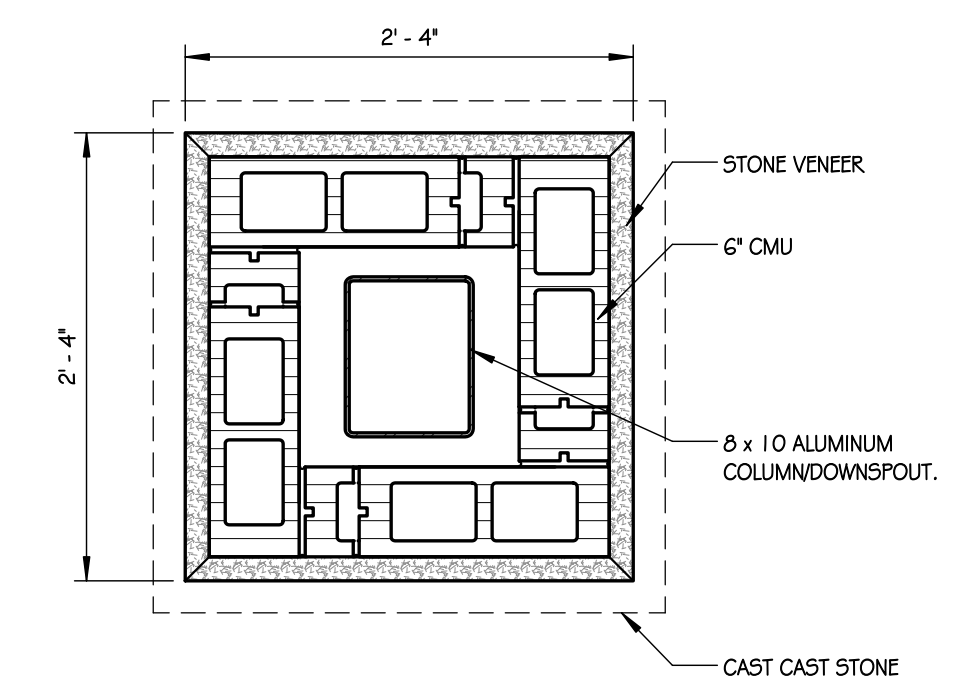


**5 COLUMN DETAIL**  
1" = 1'-0"

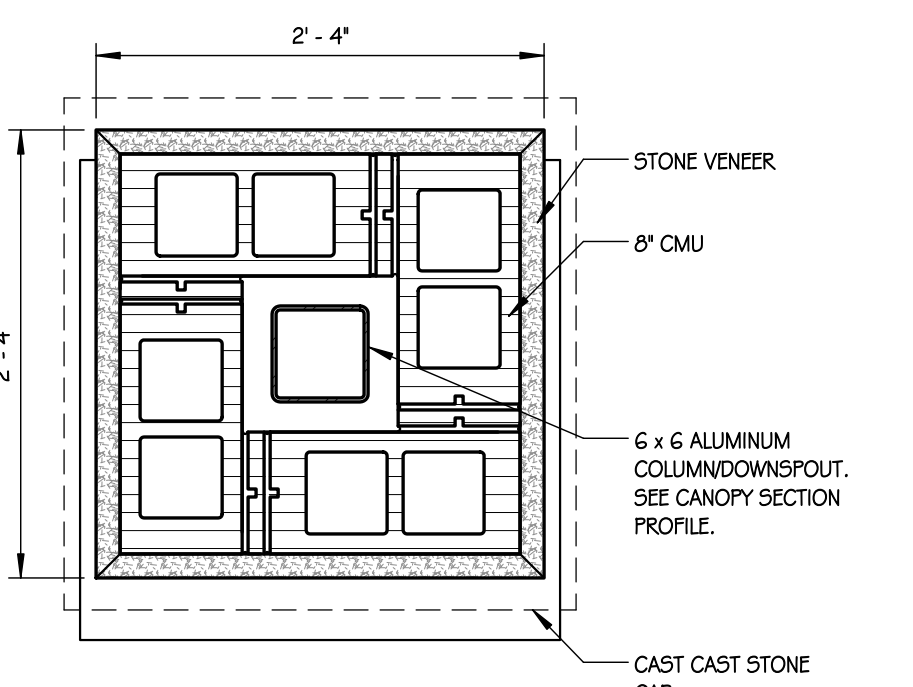

**7 COLUMN DETAIL**  
1" = 1'-0"

**NOTES:**  
1. THE COVERED WALK IS TO BE A SYSTEM AS SUPPLIED BY A SINGLE SOURCE SUPPLIER. SEE SPECIFICATIONS FOR ADDITIONAL INFORMATION AND APPROVED MANUFACTURERS. COLOR TO BE SELECTED BY ARCHITECT.  
2. PROVIDE SPARE TUBE COLUMN TO ENCLOSE ELECTRICAL CONDUITS, ATTACH TO COVERED WALK SYSTEM AS NECESSARY. COLUMN TO BE SUPPLIED BY SAME SUPPLIER AS COVERED WALK SYSTEM.  
  
**NOTES:**  
1. SEE ASOO SHEETS FOR CONCRETE WALK JOINT LAYOUTS.  
2. PROVIDE EXPANSION JOINT MATERIAL AGAINST BUILDING AND ALL COLUMNS.  
3. ALL PAVING MUST SLOPE AWAY FROM BUILDING AND NOT POND ANY WATER. WARP PAVING AS REQUIRED AT INTERSECTIONS.

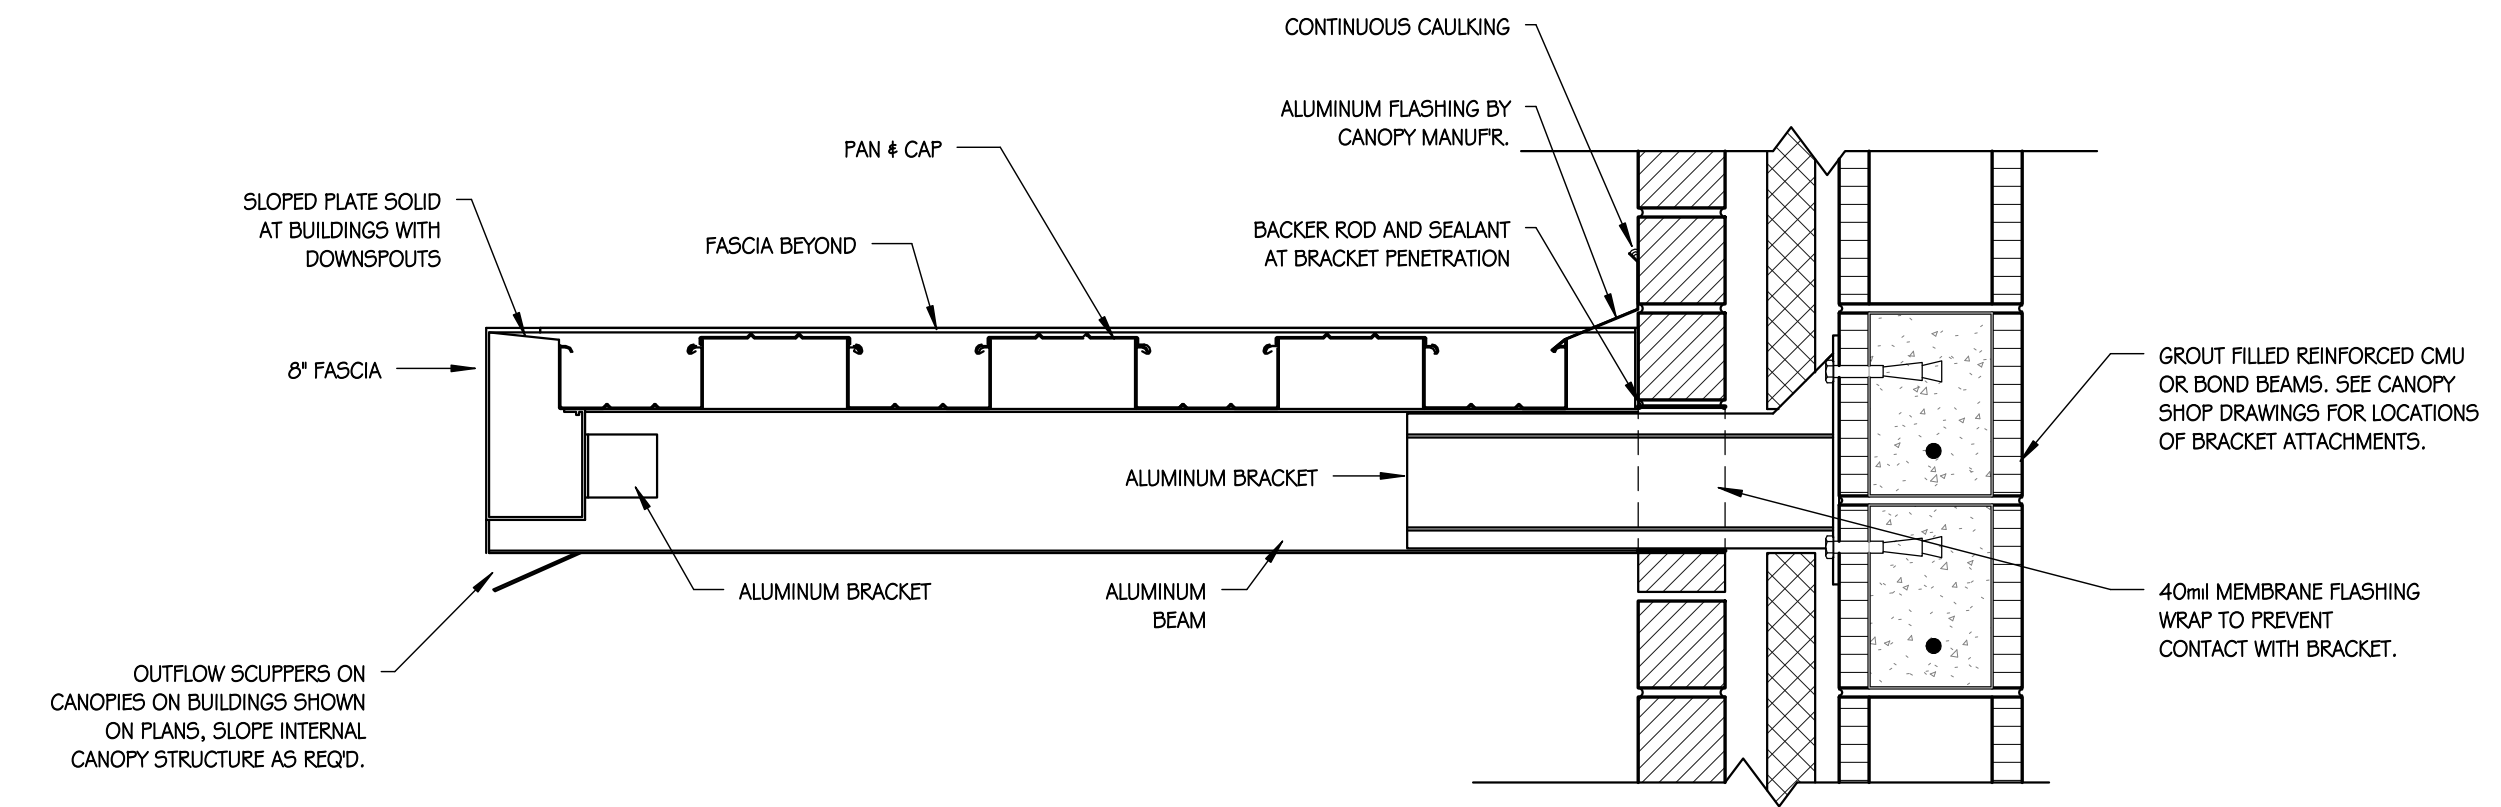


**8 TYP. ALUMINUM CANOPY DETAIL**  
1 1/2" = 1'-0"

3/21/2017 6:06:30 PM C:\Users\bkoon\Documents\REV\116001-Fort Mill High School\_Bkoon.rvt Solidation #20-021



No	Description	Date
7	Construction Set	03/06/17

DRAWN BY:	SL
CHECKED BY:	KM
COMM NO.:	16001
DATE:	DEC 18, 2016
SHEET TITLE:	BUS DROP-OFF CANOPY PLAN AND DETAILS

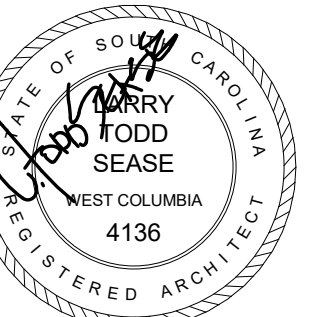


these drawings are the property of Jumper Carter Sease Architects, PA, and may not be reproduced, copied or used in whole or in part without written consent of the architect. Any infringement will be subject to legal action.


HIGH SCHOOL NO. 3  
FORT MILL SCHOOL DISTRICT  
FORT MILL, SOUTH CAROLINA

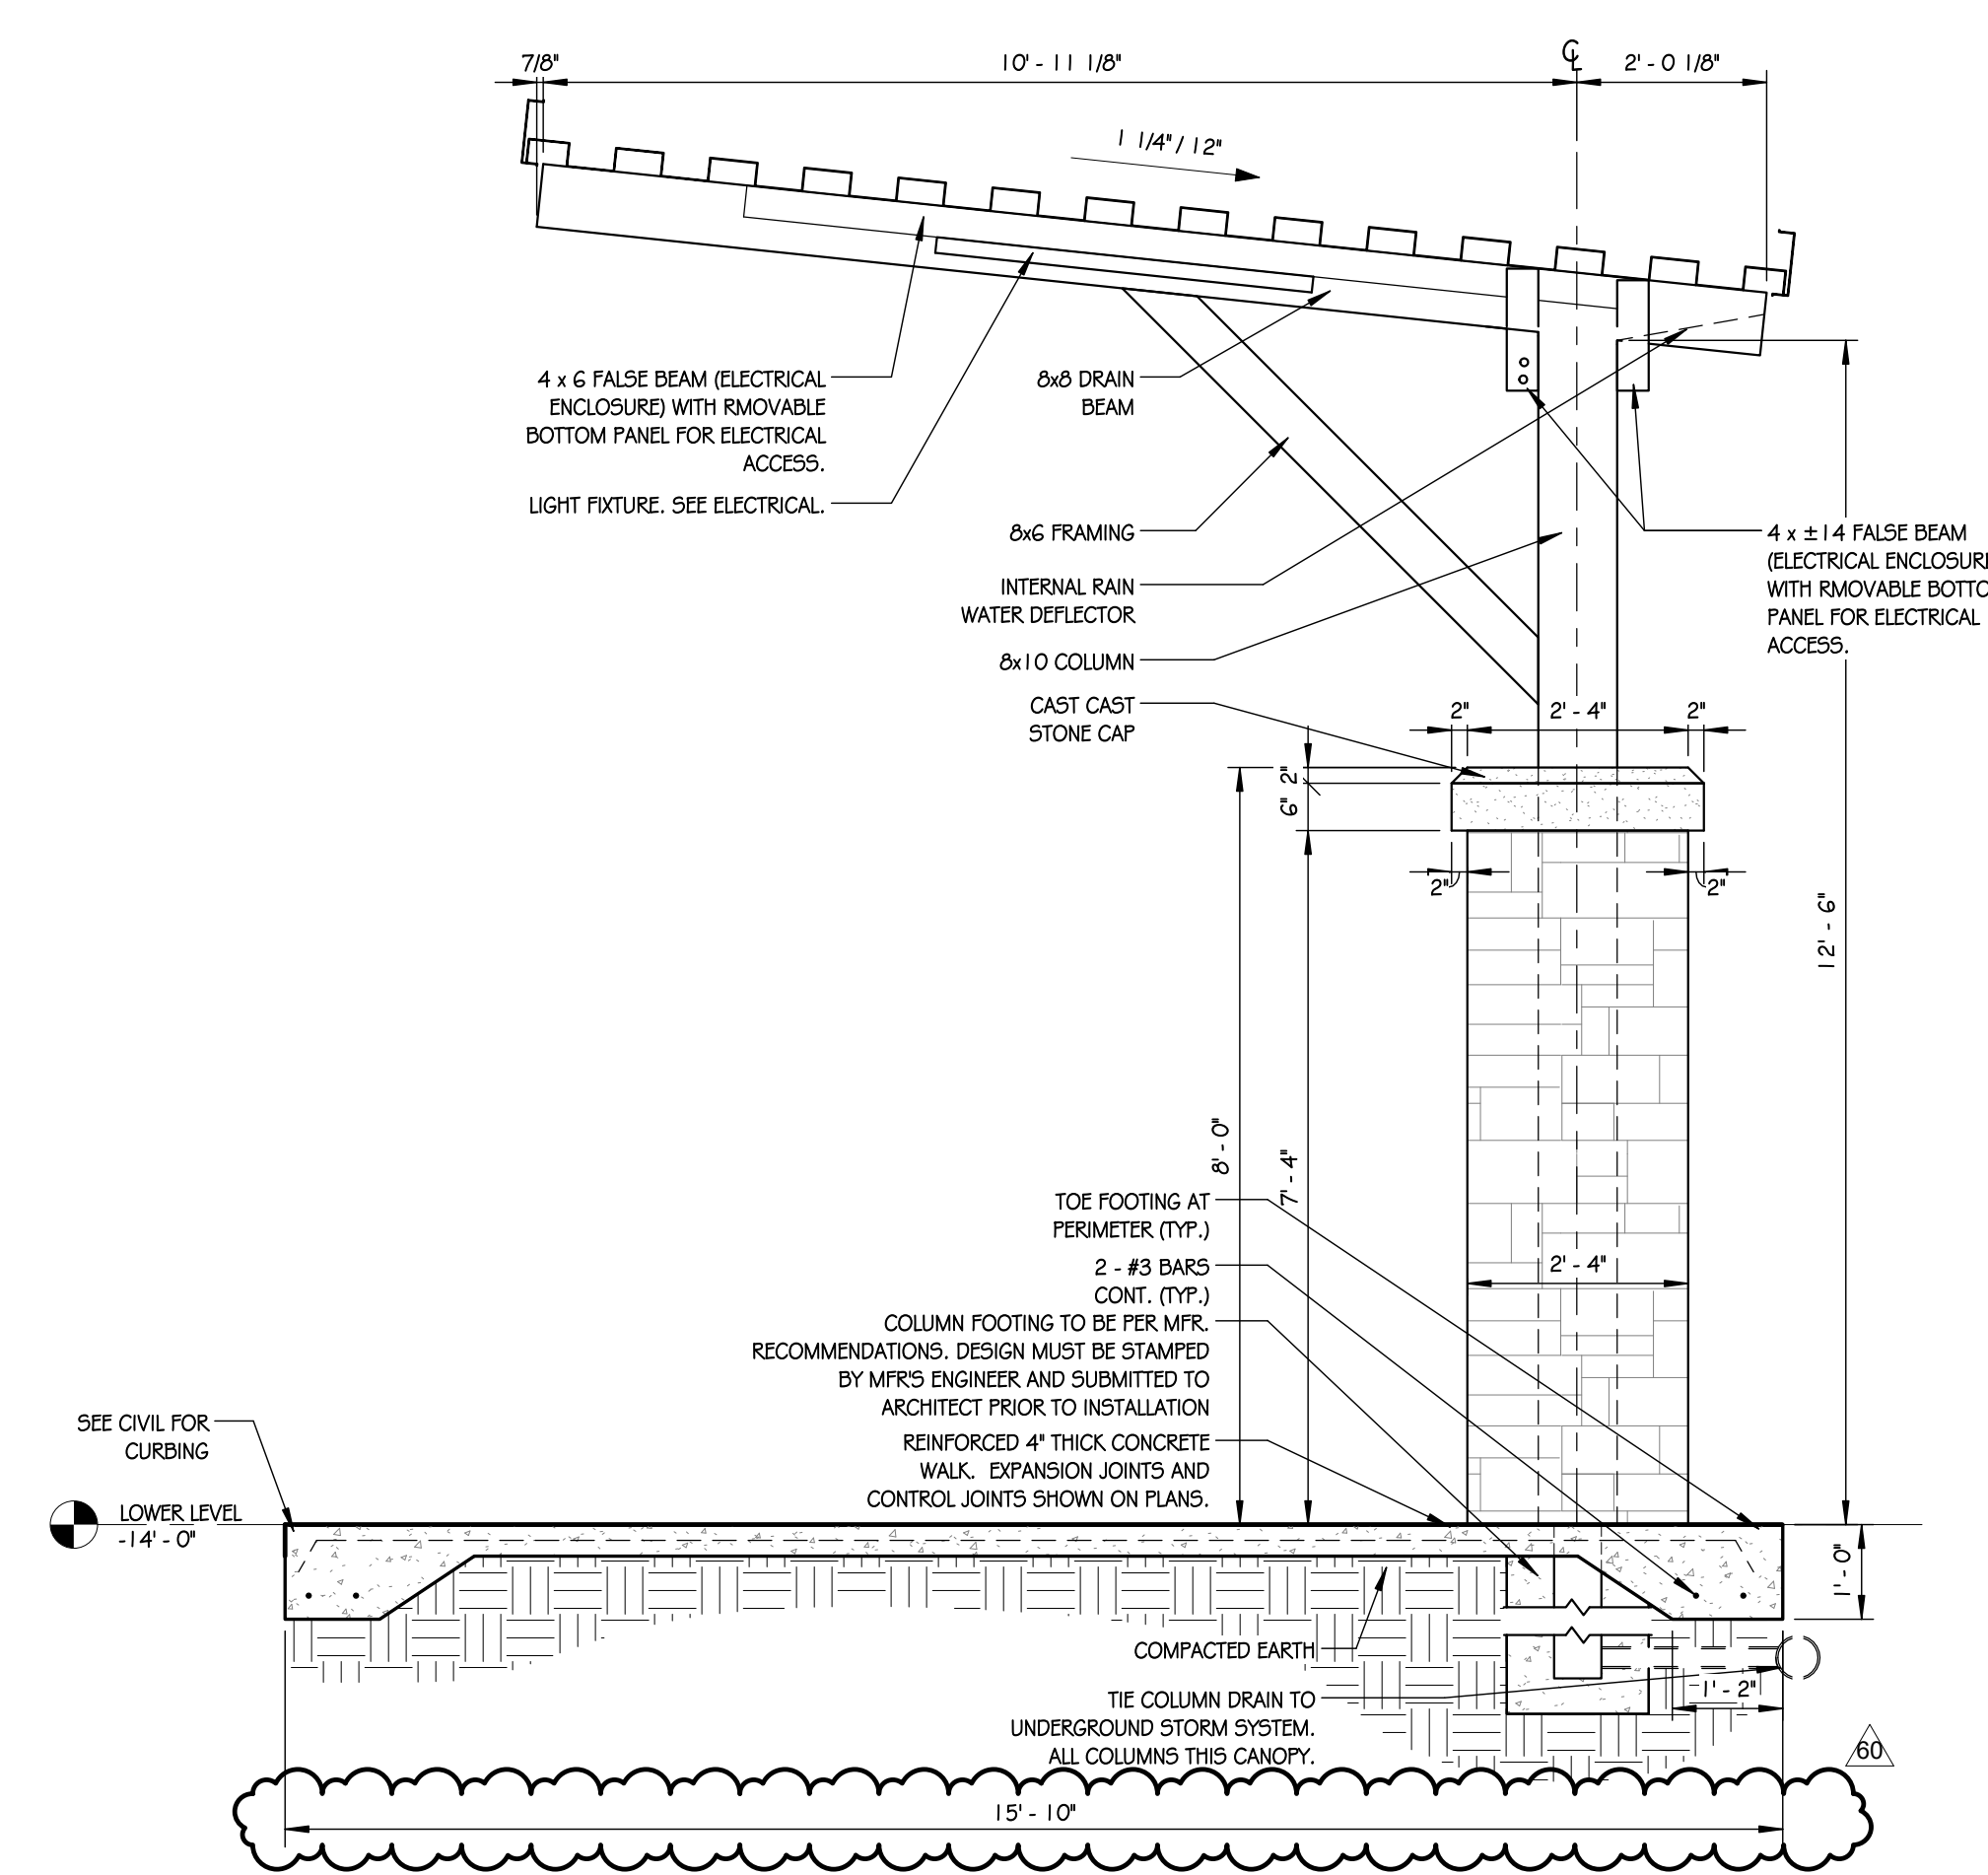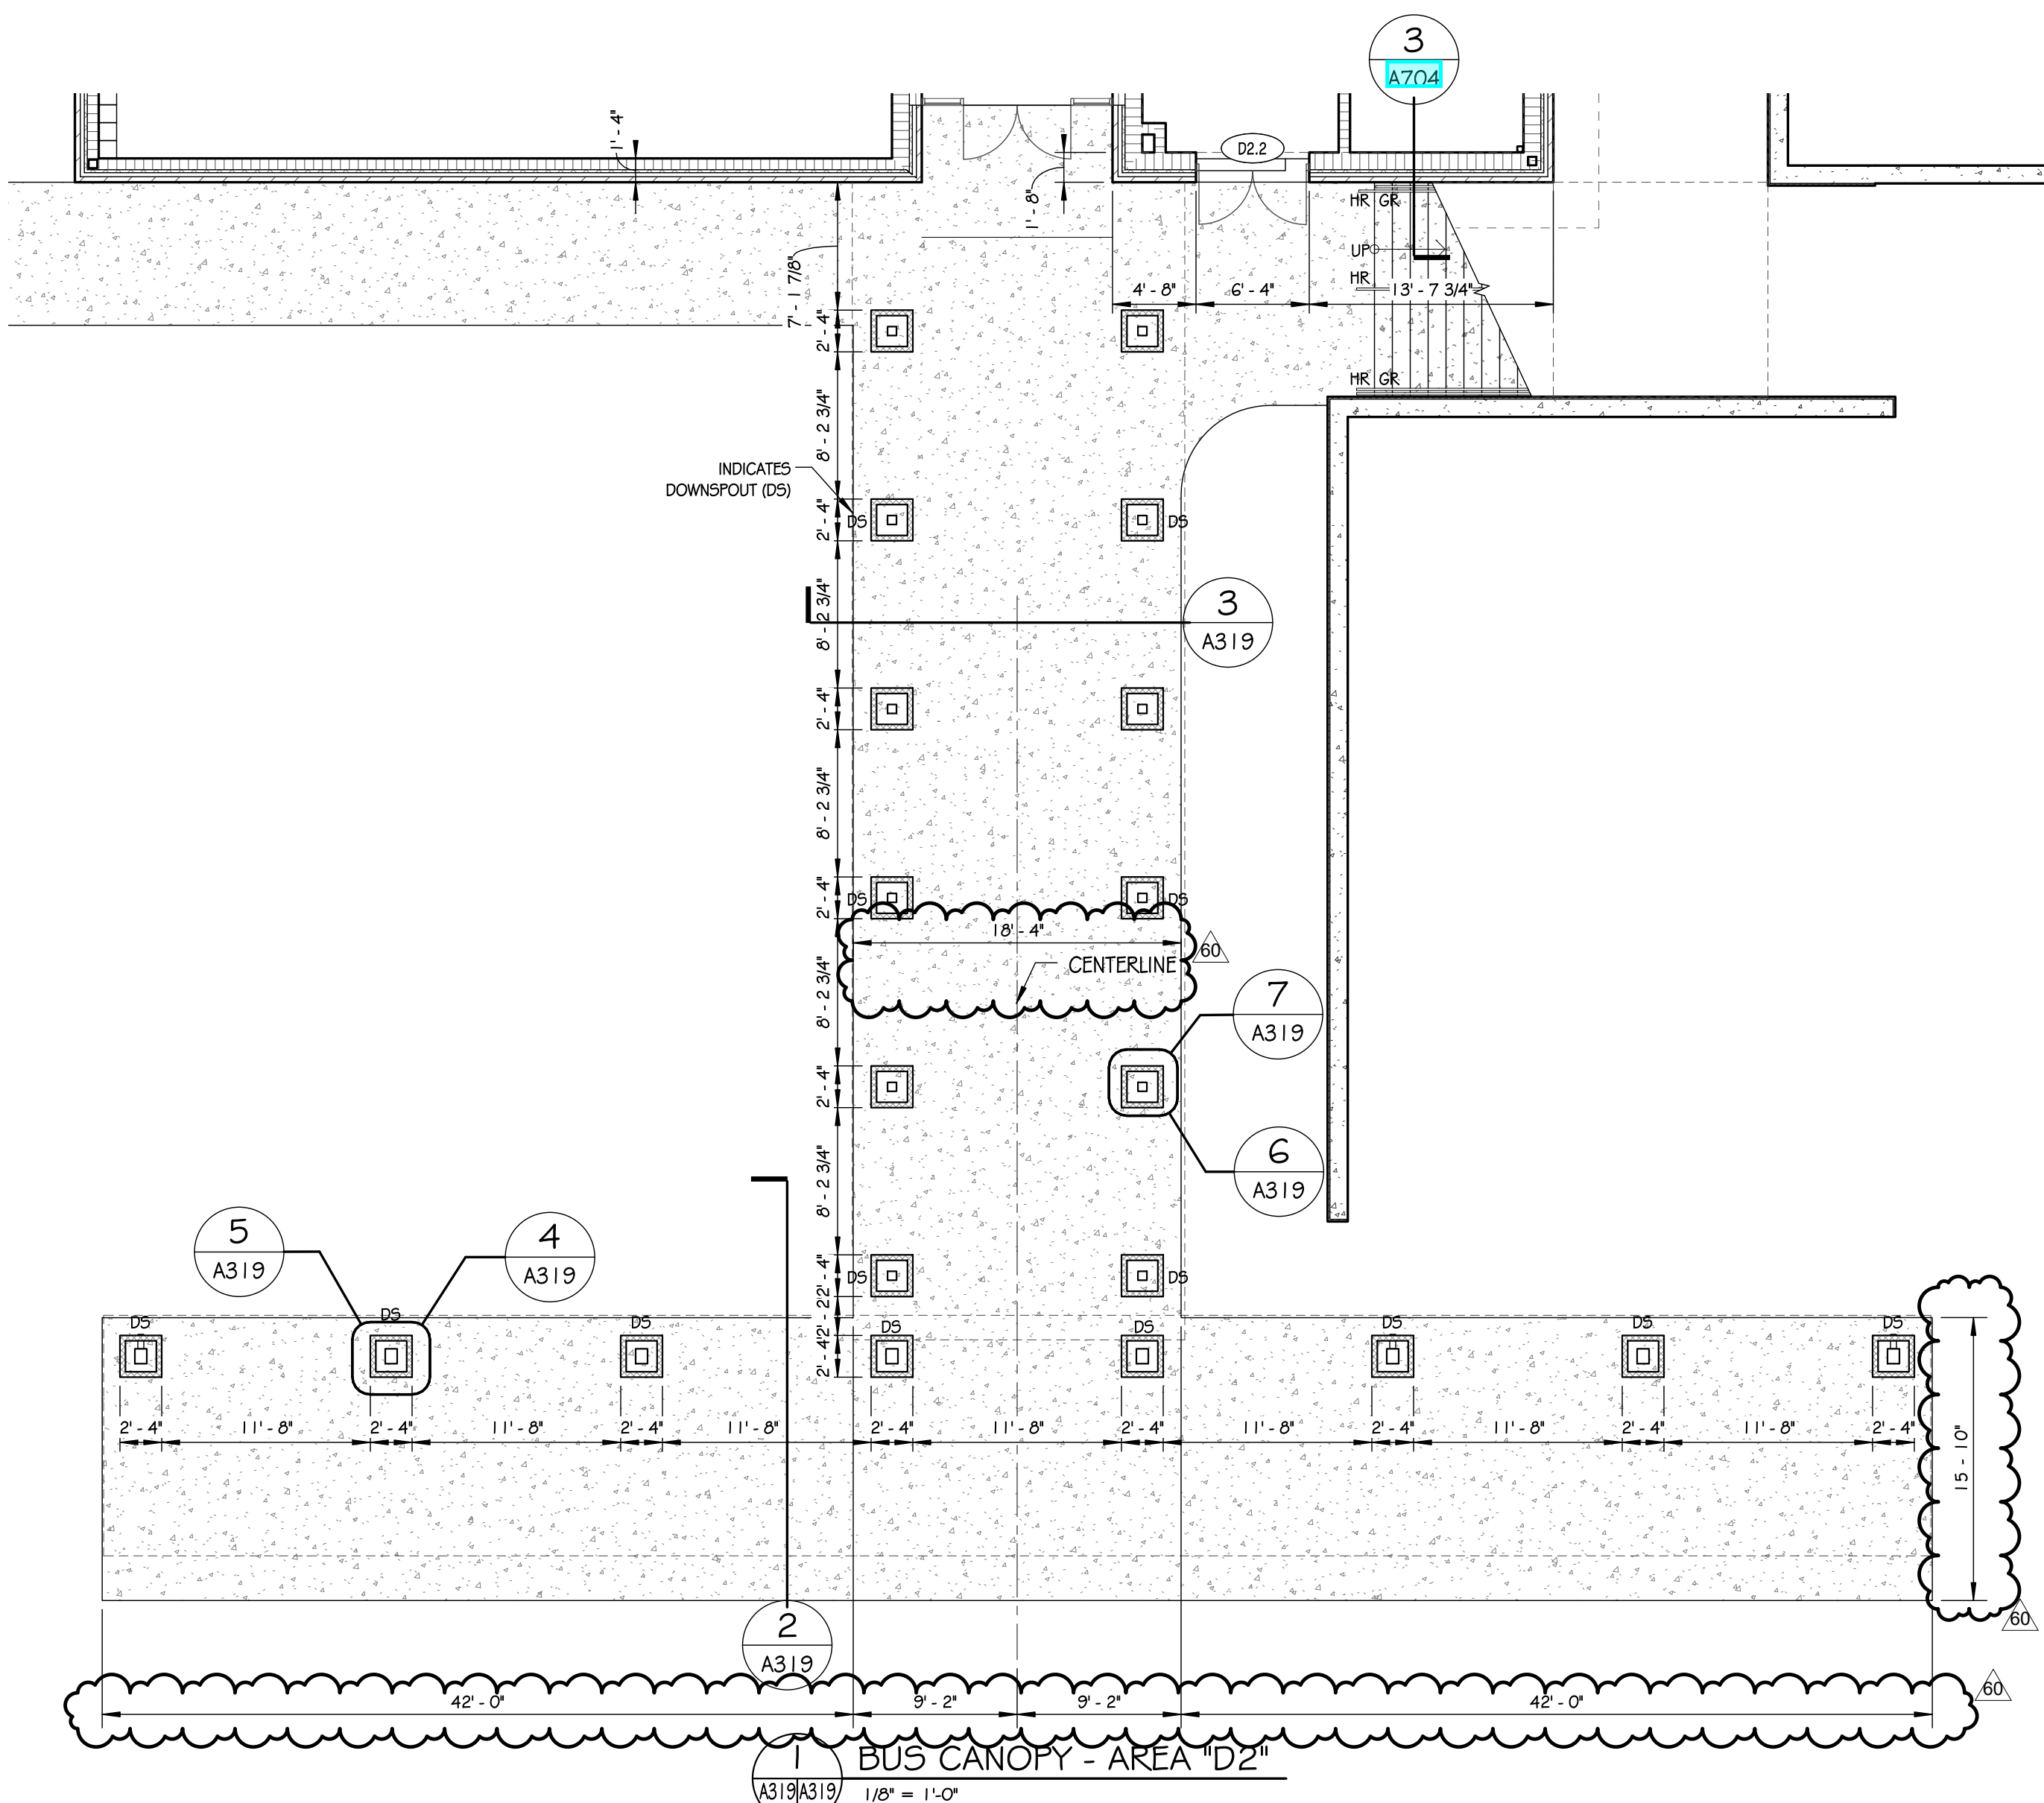


2 SECTION - COVERED WALKWAY SYSTEM  
1/2" = 1'-0"

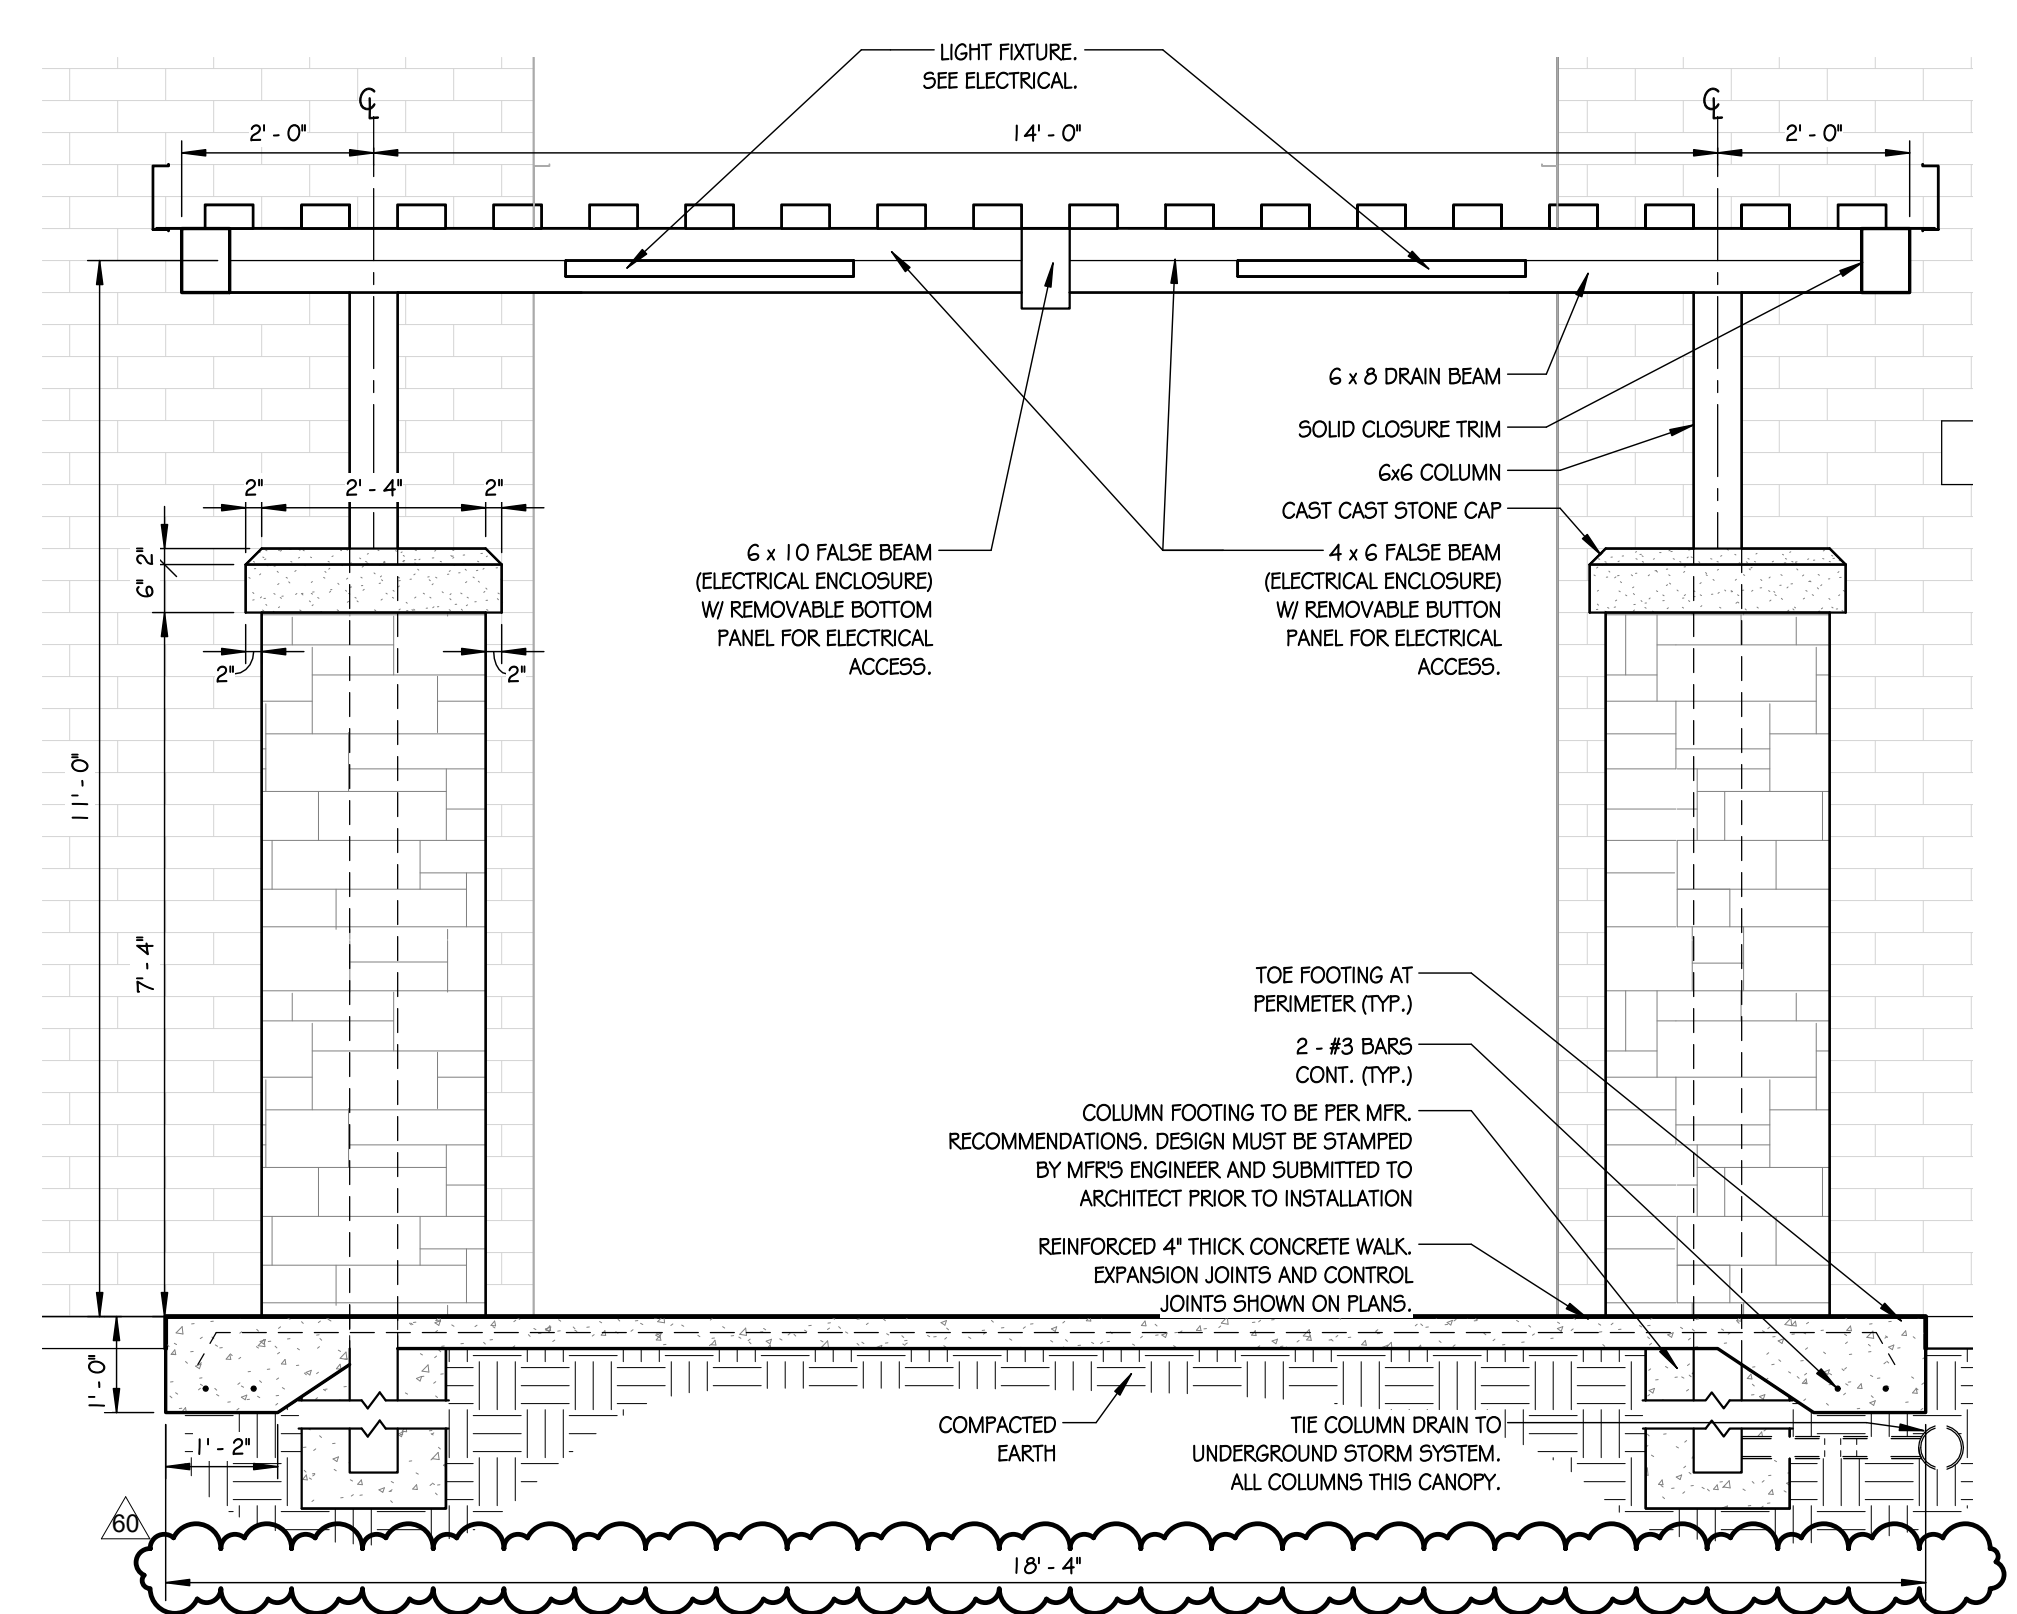


3 SECTION - COVERED WALKWAY SYSTEM  
1/2" = 1'-0"

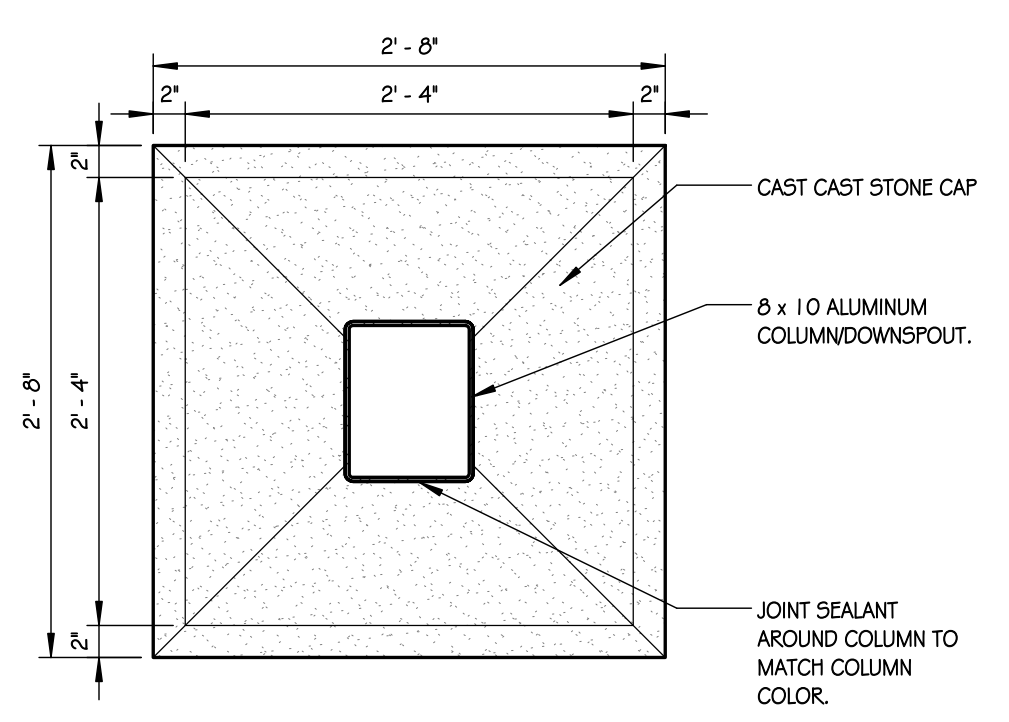


4 COLUMN CAP DETAIL  
1" = 1'-0"

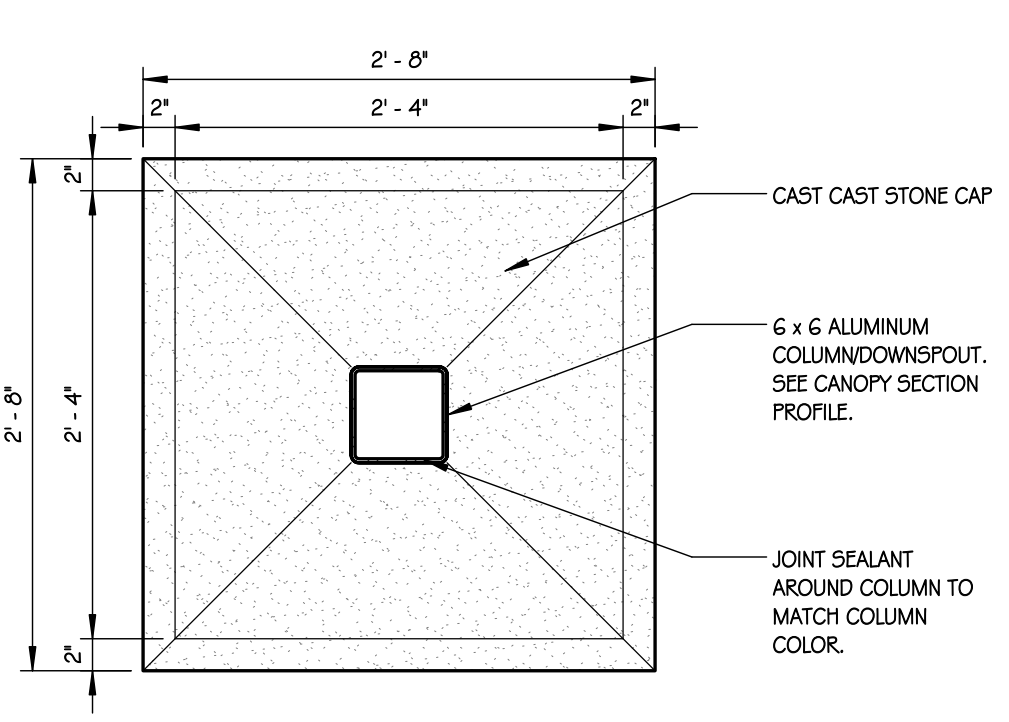

6 COLUMN CAP DETAIL  
1" = 1'-0"

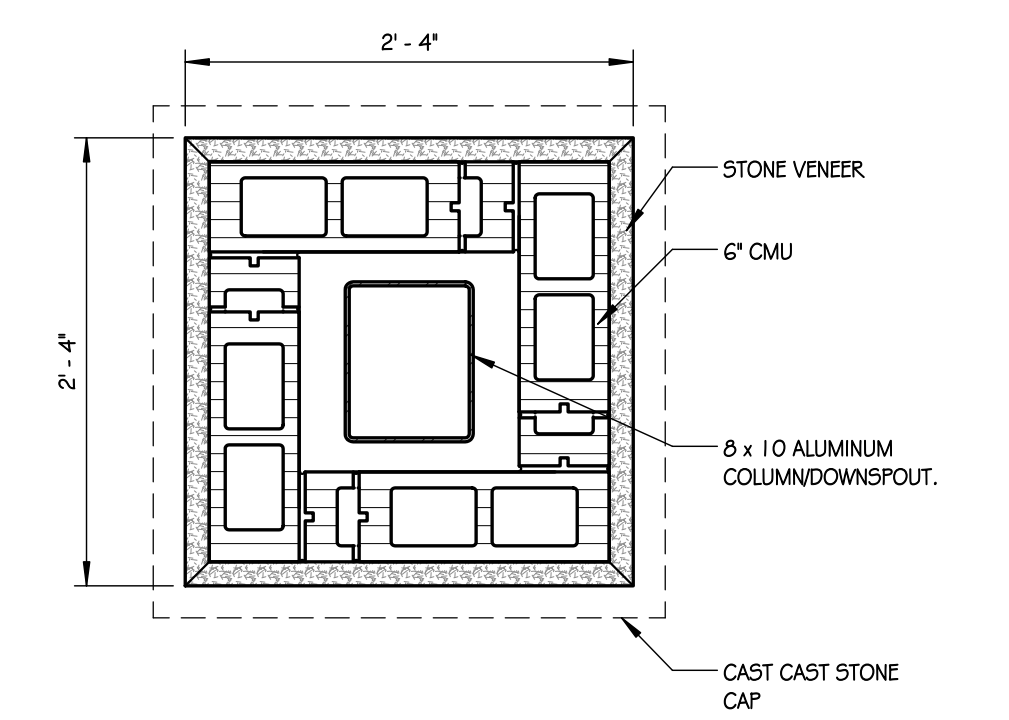


5 COLUMN DETAIL  
1" = 1'-0"

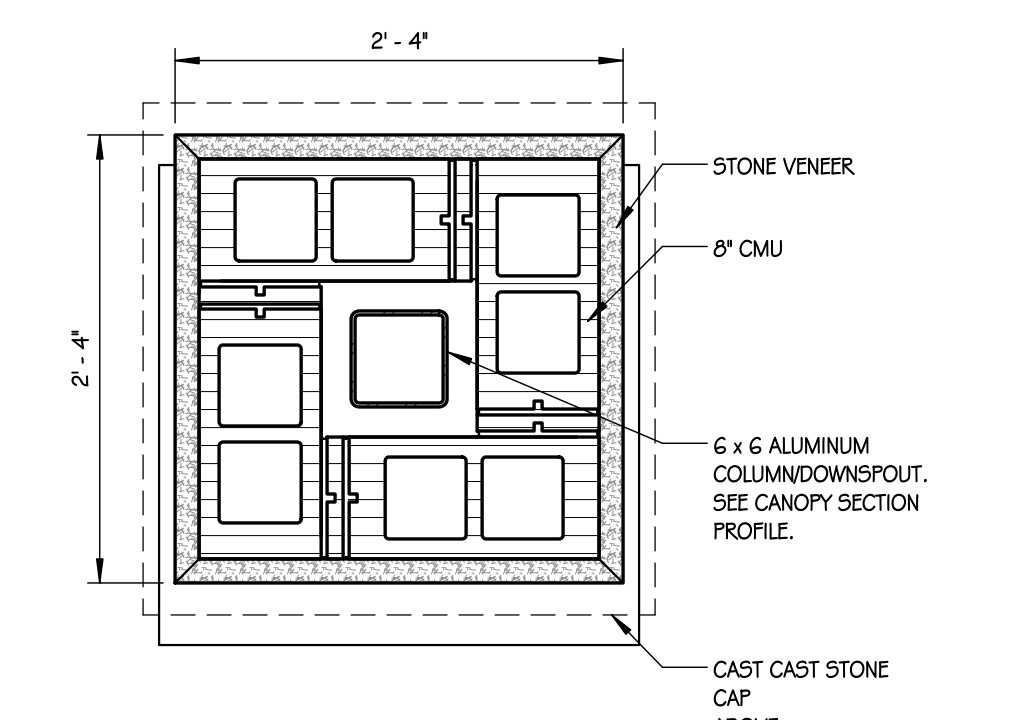

7 COLUMN DETAIL  
1" = 1'-0"

- NOTES:
1. THE COVERED WALK IS TO BE A SYSTEM AS SUPPLIED BY A SINGLE SOURCE SUPPLIER. SEE SPECIFICATIONS FOR ADDITIONAL INFORMATION AND APPROVED MANUFACTURERS. COLOR TO BE SELECTED BY ARCHITECT.
  2. PROVIDE SPARE TUBE COLUMN TO ENCLOSE ELECTRICAL CONDUITS, ATTACH TO COVERED WALK SYSTEM AS NECESSARY. COLUMN TO BE SUPPLIED BY SAME SUPPLIER AS COVERED WALK SYSTEM.
- NOTES:
1. SEE ASOO SHEETS FOR CONCRETE WALK JOINT LAYOUTS.
  2. PROVIDE EXPANSION JOINT MATERIAL AGAINST BUILDING AND ALL COLUMNS.
  3. ALL PAVING MUST SLOPE AWAY FROM BUILDING AND NOT POND ANY WATER. WARP PAVING AS REQUIRED AT INTERSECTIONS.

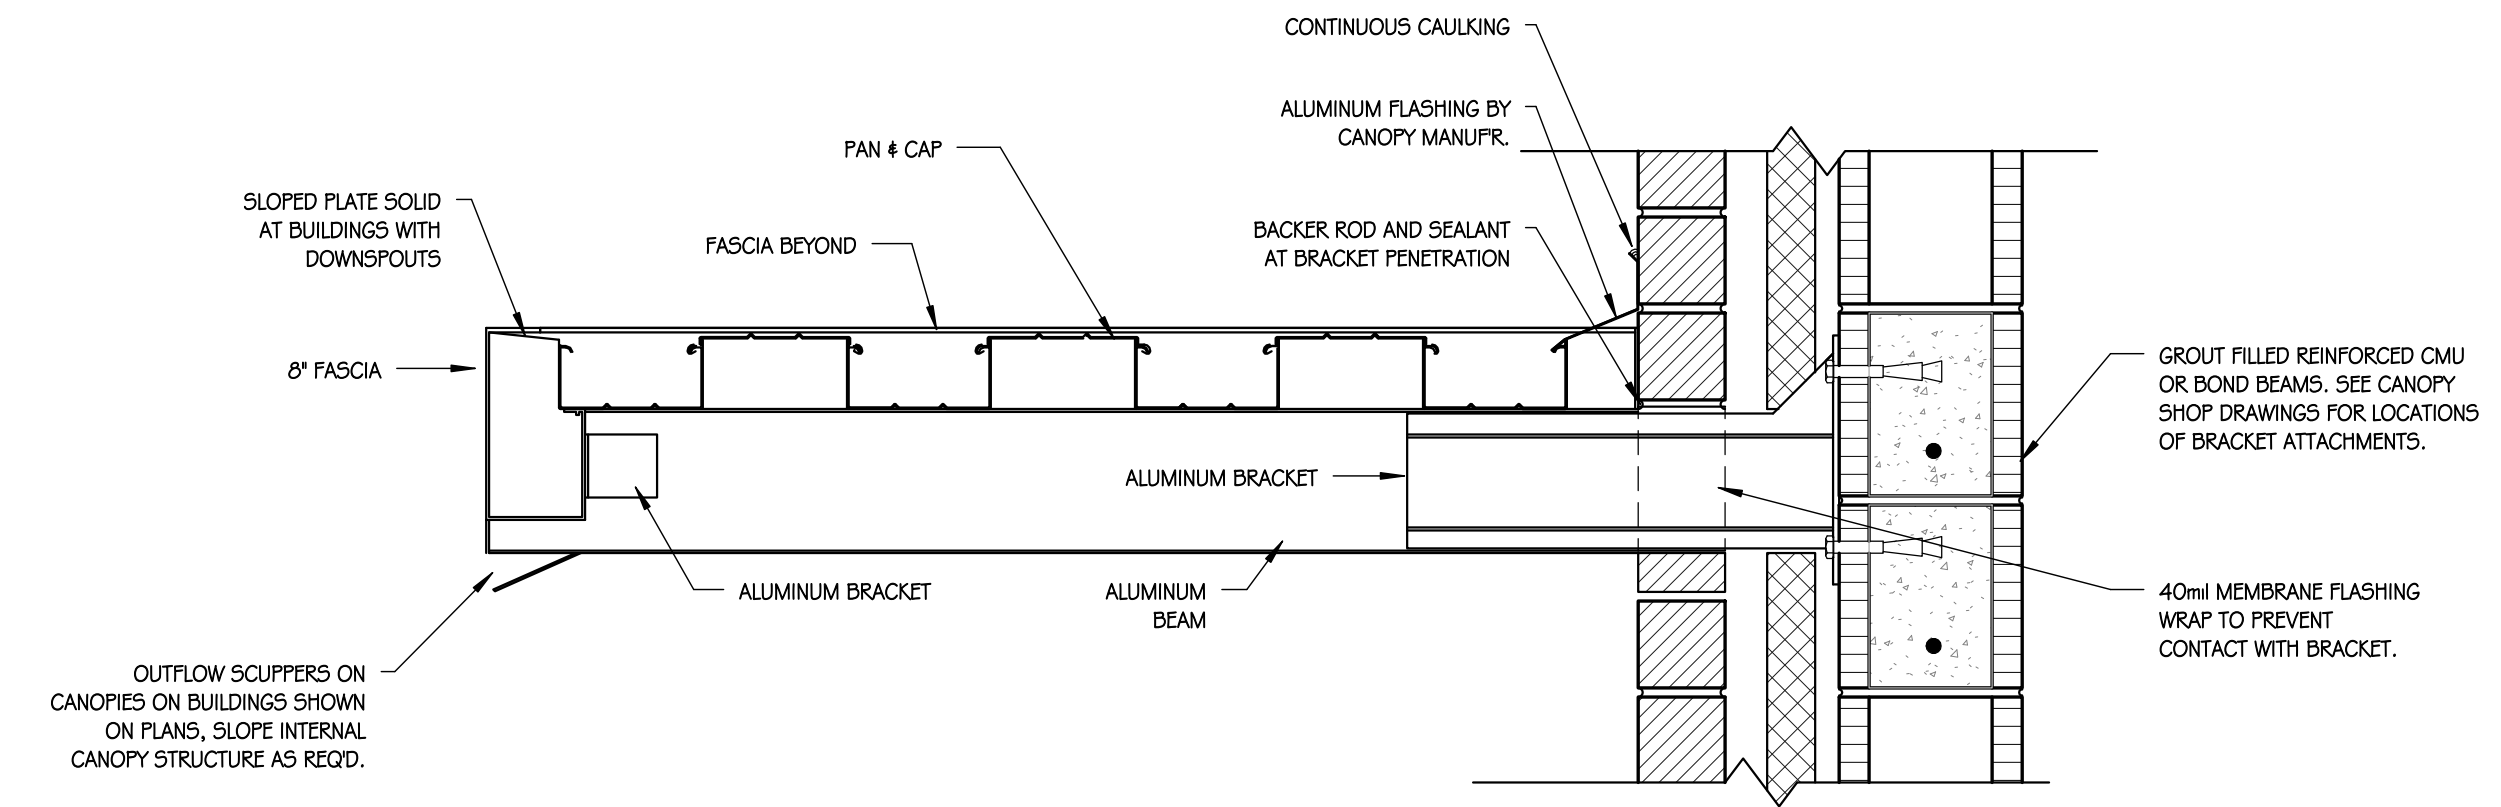

8 TYP. ALUMINUM CANOPY DETAIL  
1 1/2" = 1'-0"

8/21/2018 10:41:57 AM C:\Users\cmeatz\Documents\Revit\16001-Fort Mill High School\_cmeatz.rvt Solidation #20-021

No	Description	Date
7	Construction Set	03/06/17
19	Confirmed Set - OSF	06/12/17
60	RFI-234 - Canopy walk Dim.	08/20/18

DRAWN BY: SL

CHECKED BY: KM

COMM NO: 16001

DATE: DEC 18, 2016

SHEET TITLE:  
BUS DROP-OFF  
CANOPY PLAN  
AND DETAILS

SHEET NO:

A319