




TYPICAL FITTING AND JOINT RESTRAINT
SCALE: N.T.S.

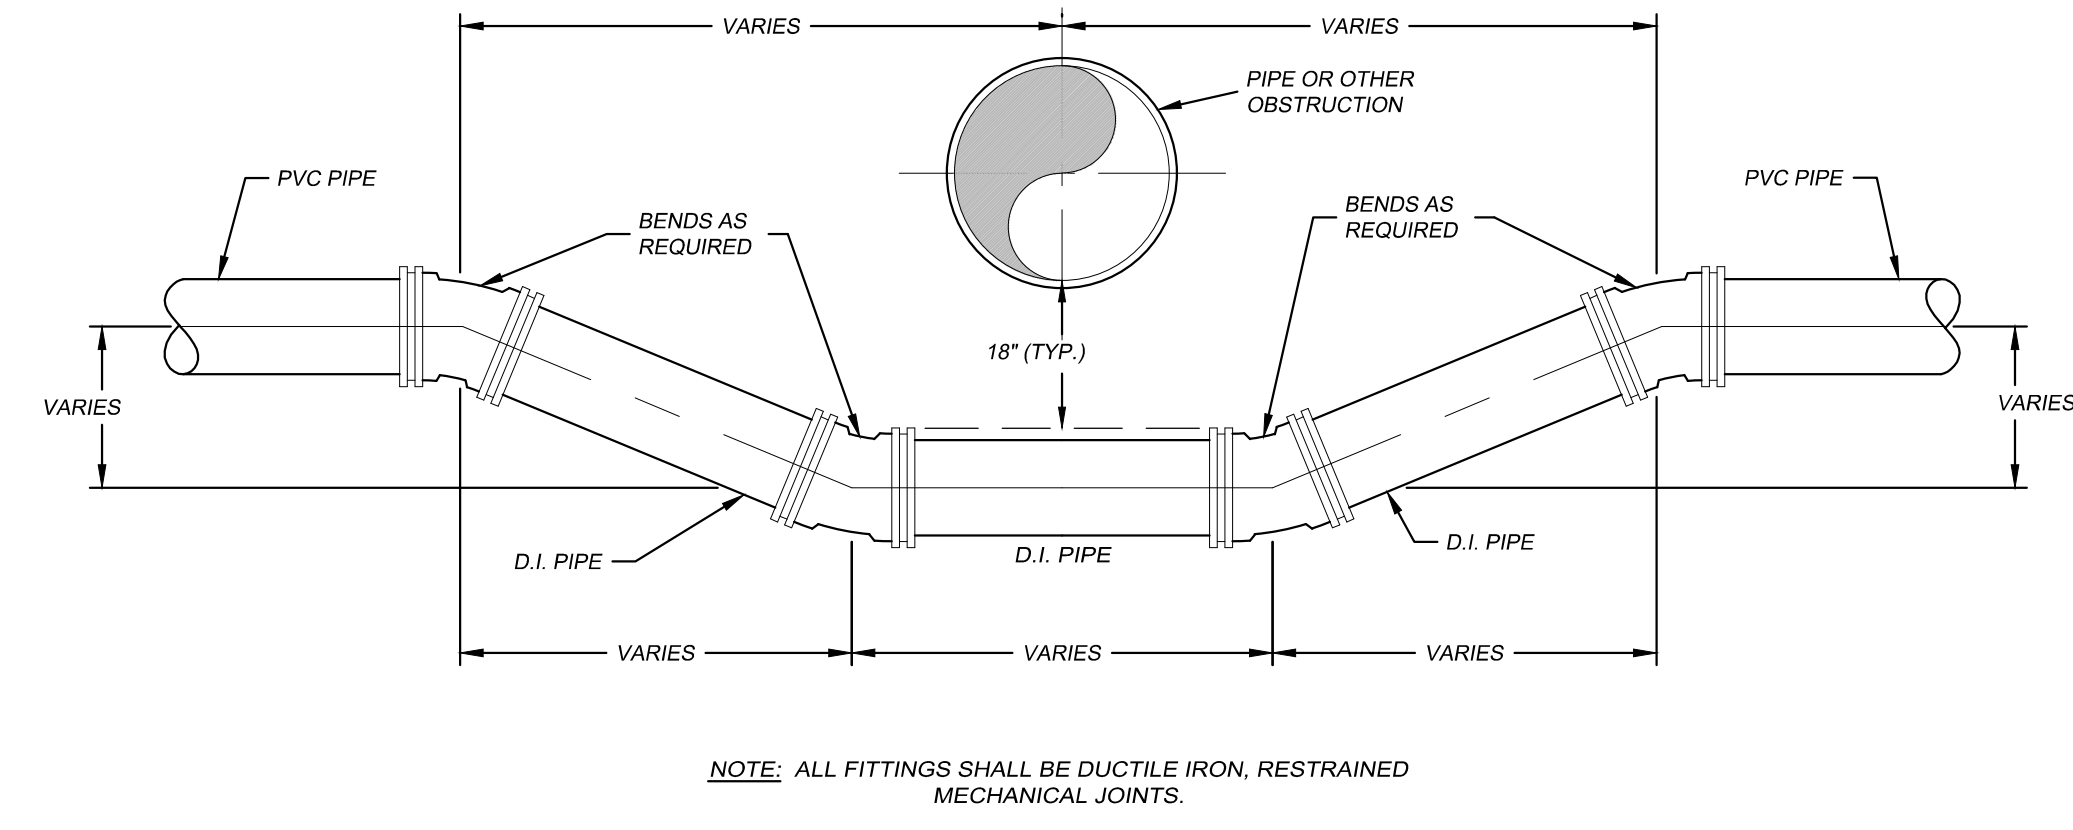





OBSTRUCTION BYPASS
SCALE: N.T.S.

TRAFFIC CONTROL FOR CANAL STREET


THE CONTRACTOR IS TO SUBMIT THEIR OWN TRAFFIC CONTROL PLAN FOR THE CITY'S APPROVAL.

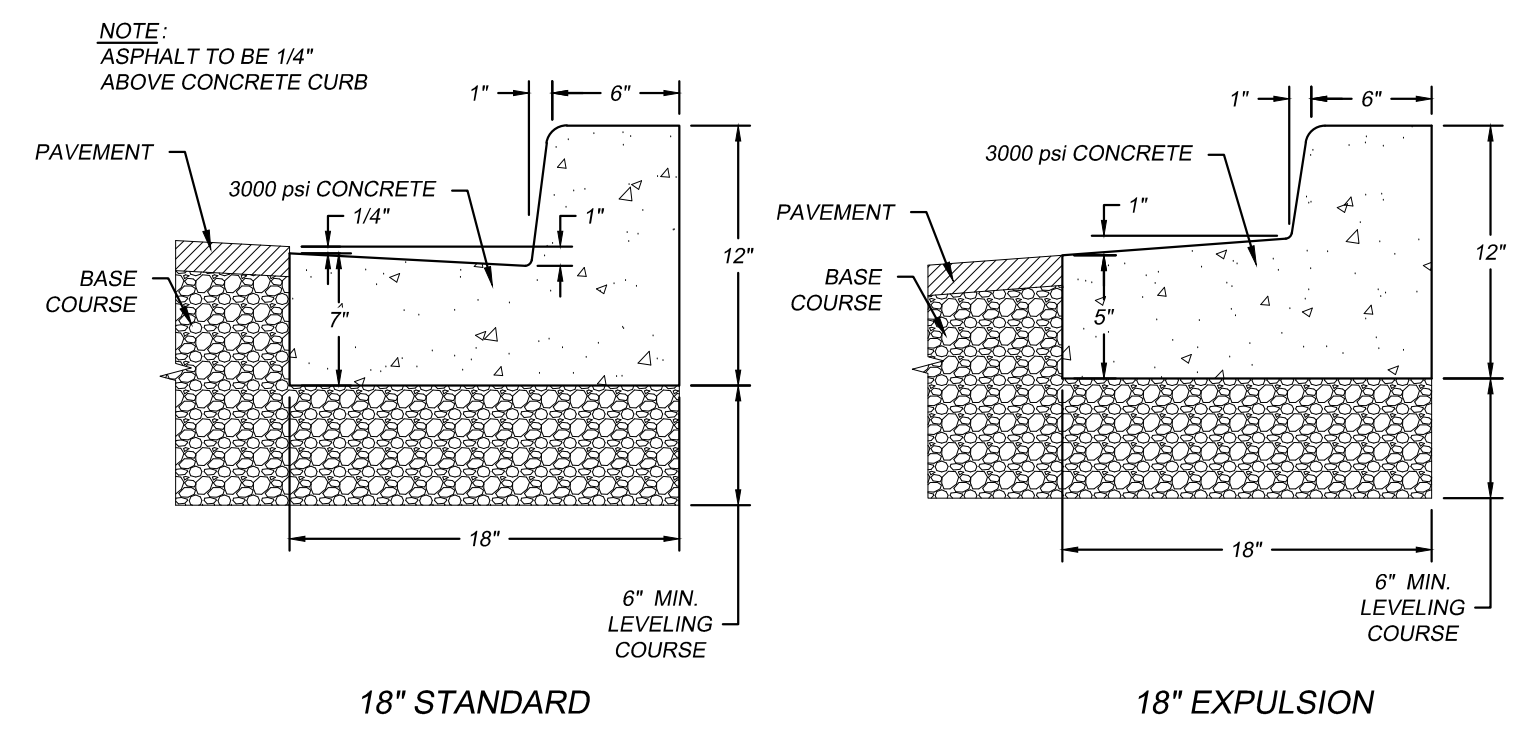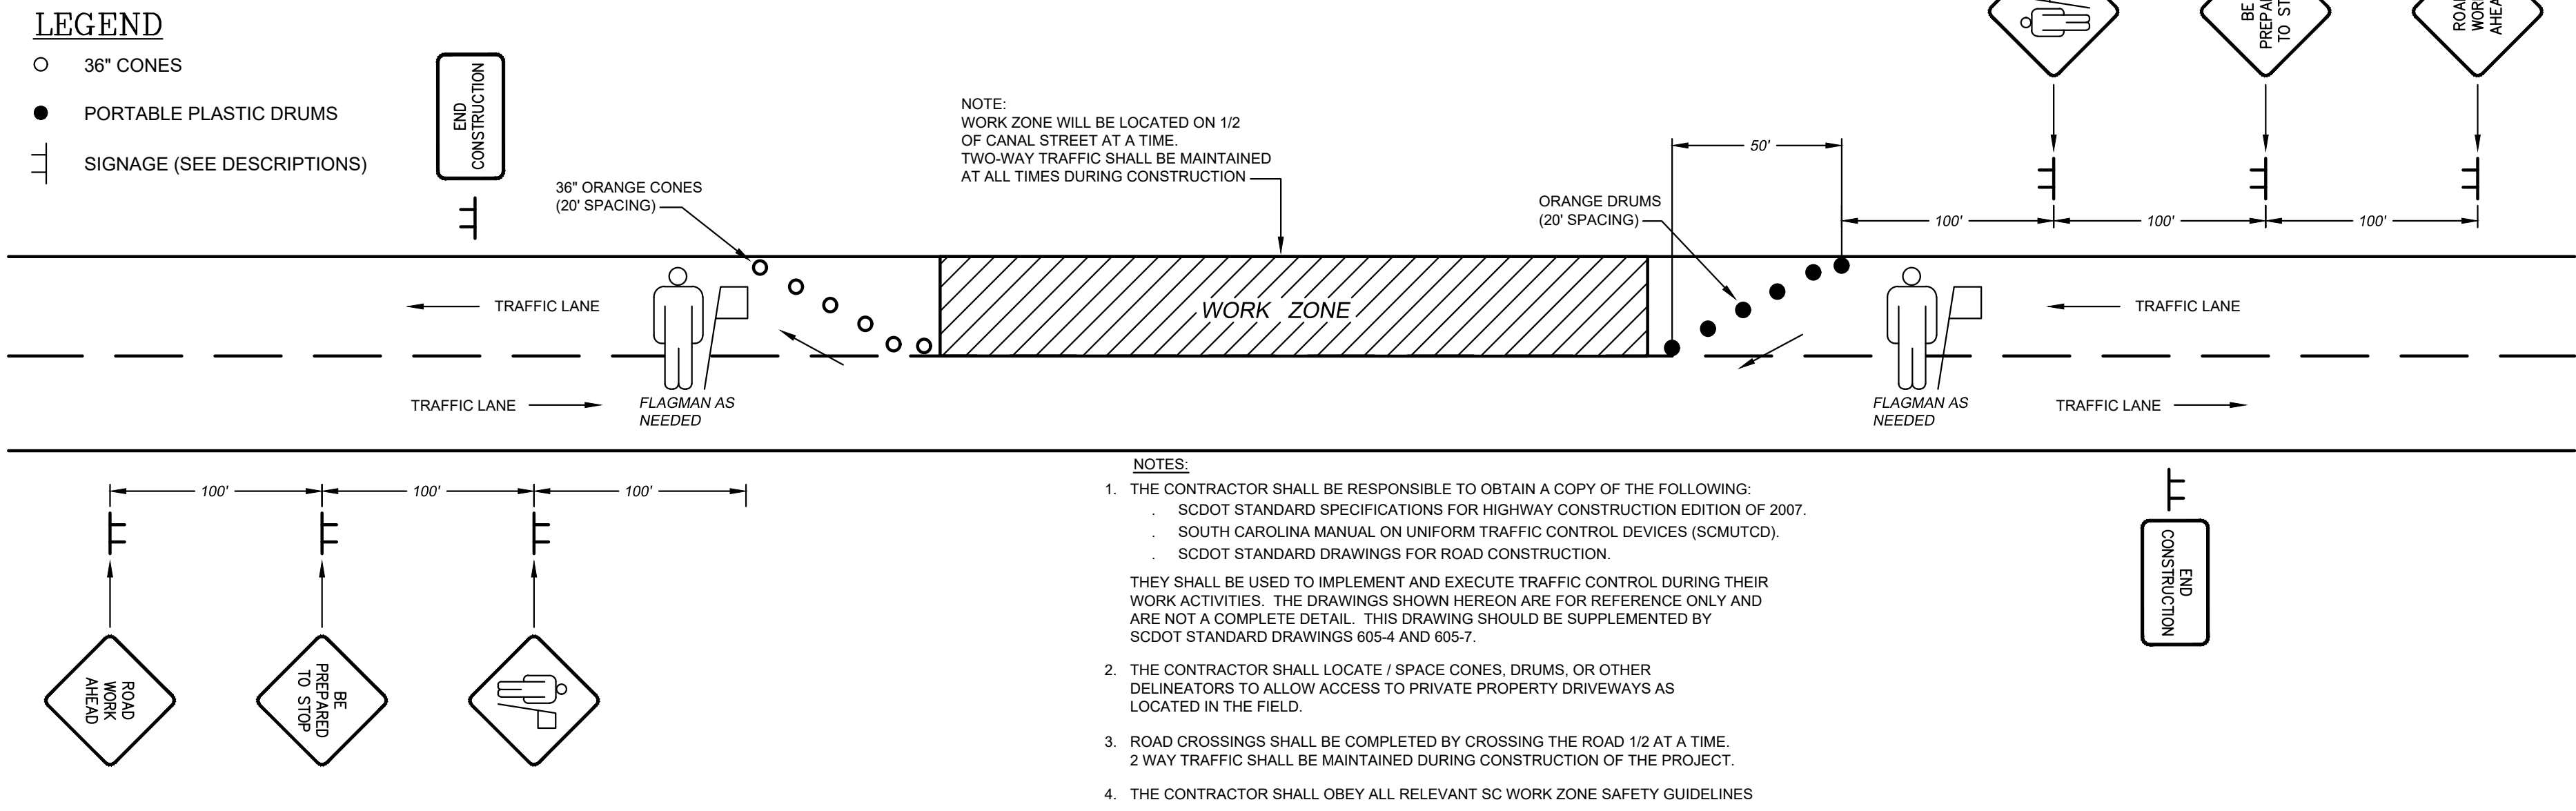

CONCRETE CURB & GUTTER
SCALE: N.T.S.

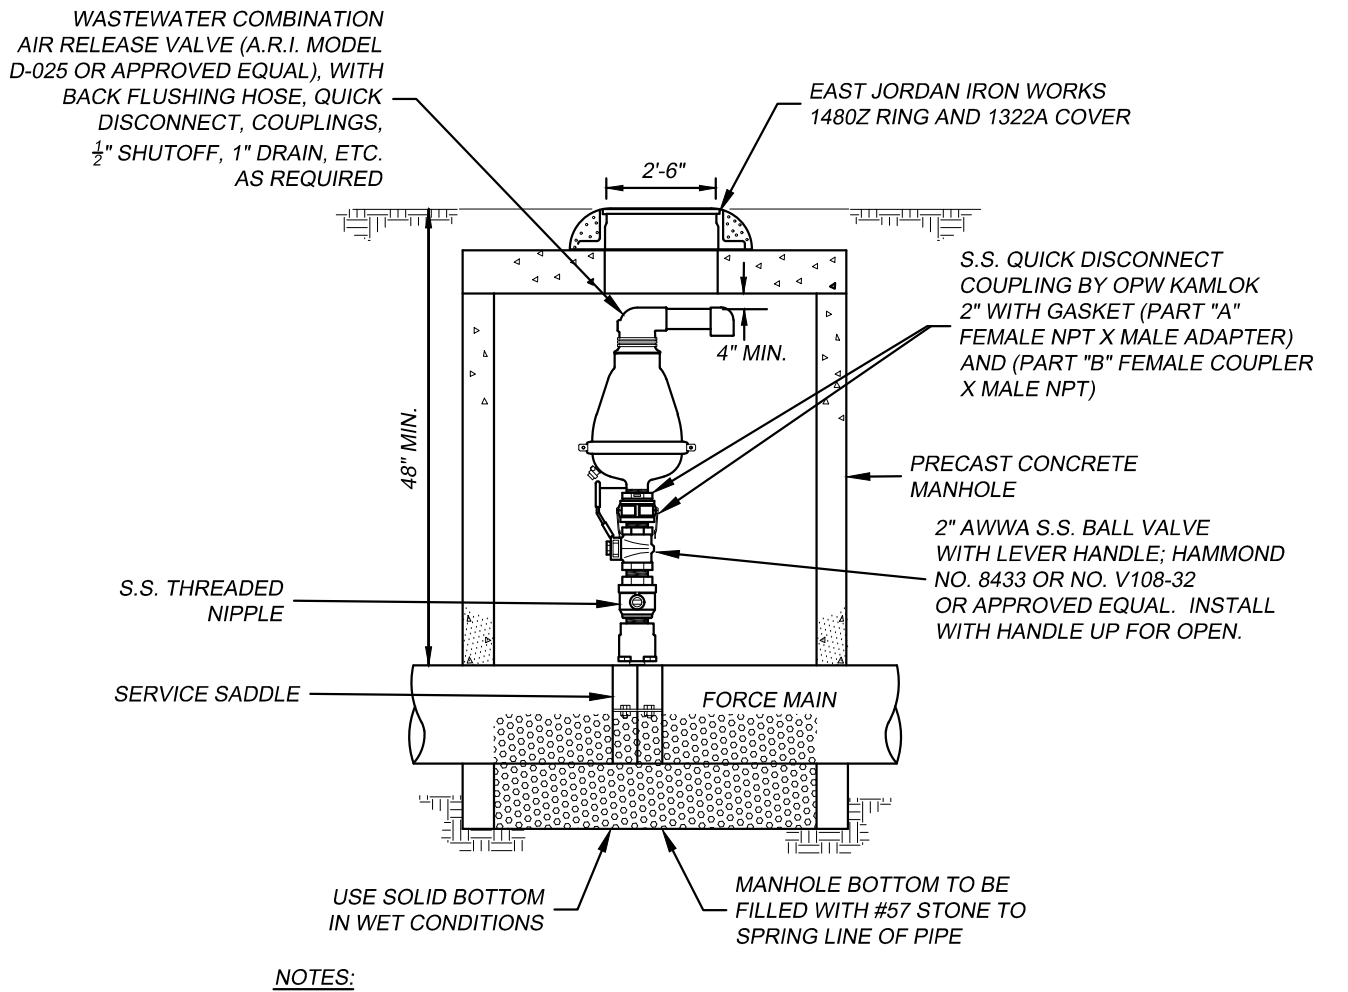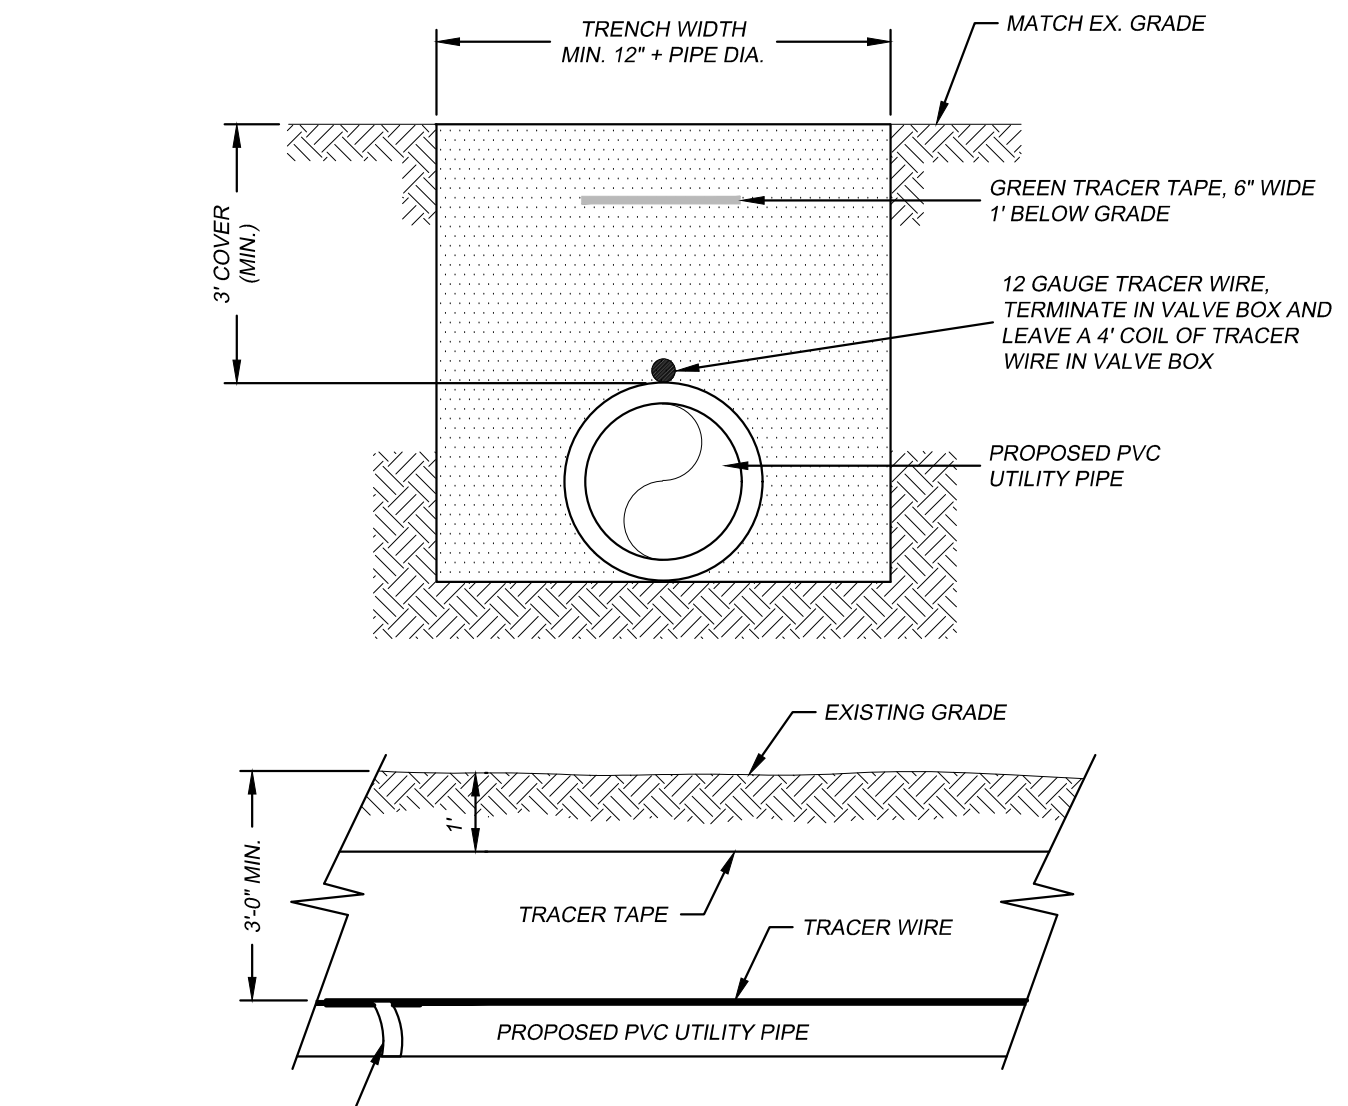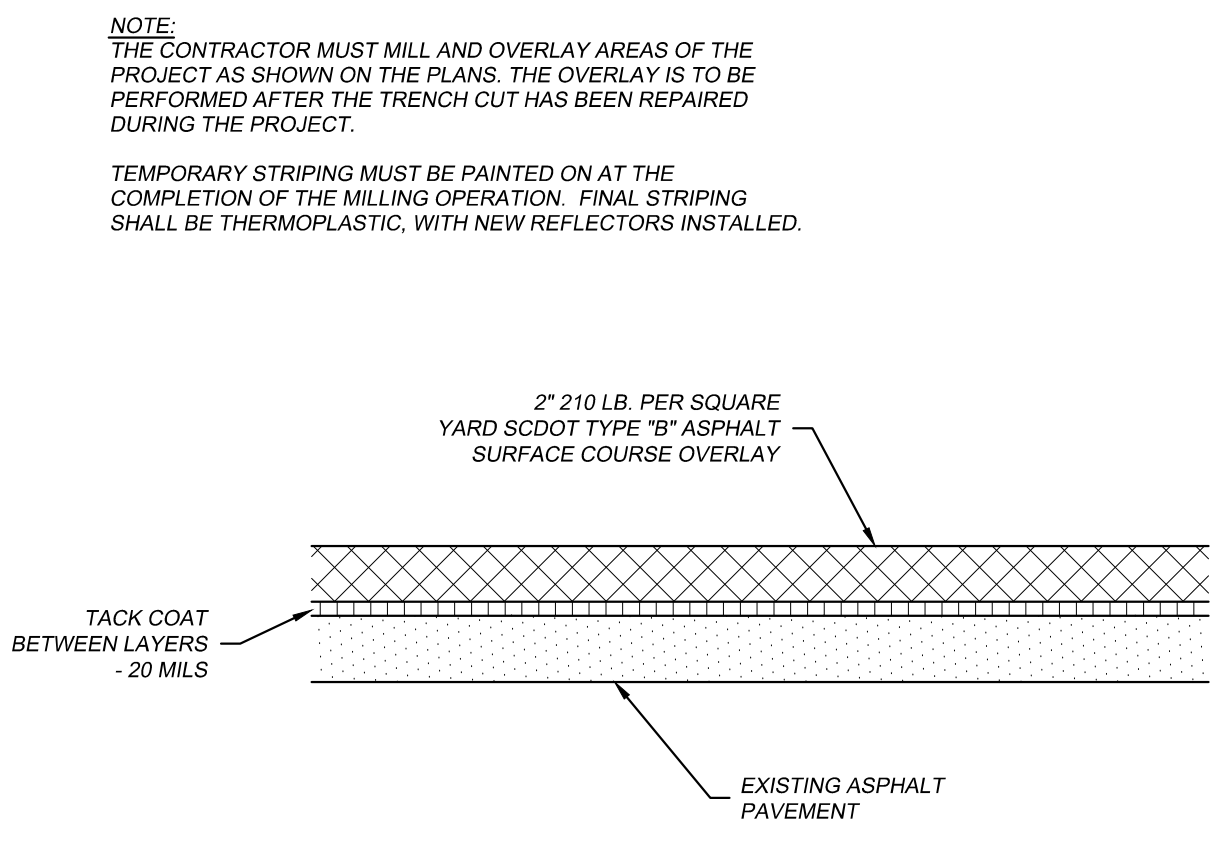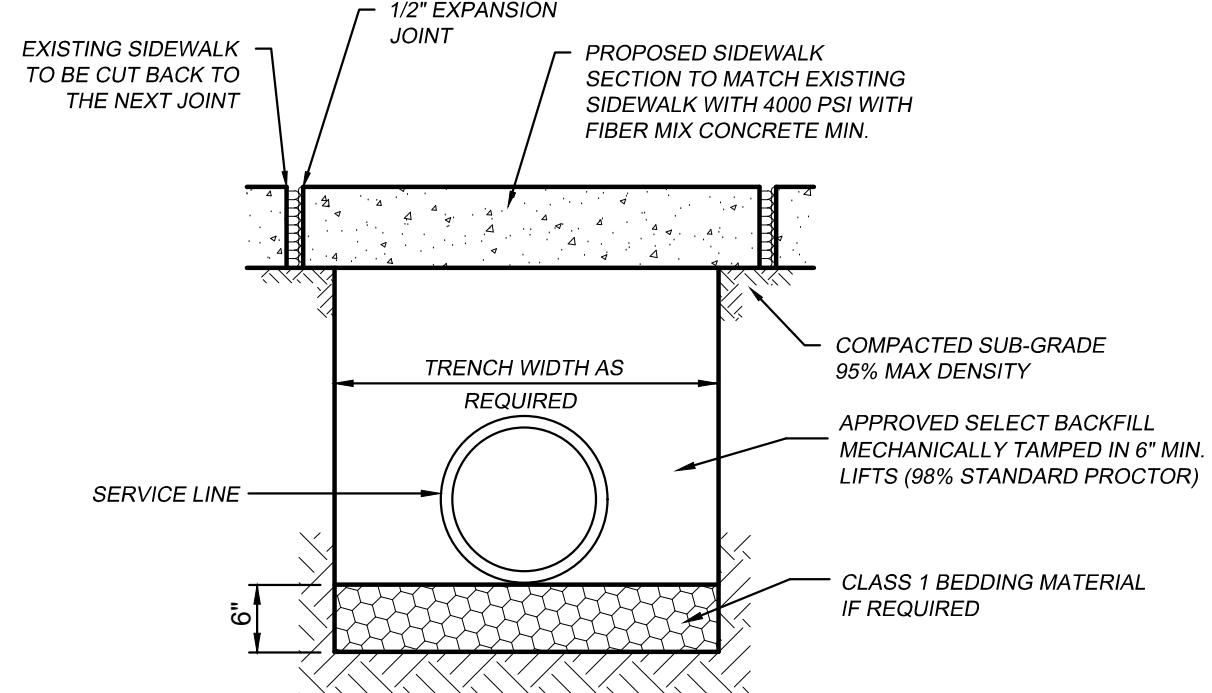

© Bolton & Menk, Inc. 2023. All Rights Reserved

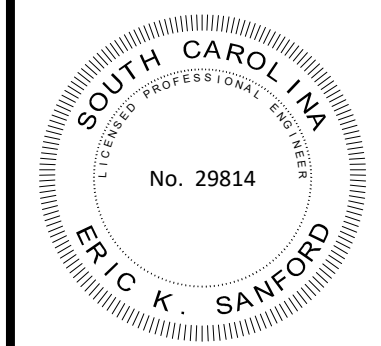

1298 PROFESSIONAL DRIVE
MYRTLE BEACH, SOUTH CAROLINA 29577
Phone: (843) 692-3200
Email: bmi@bolton-menk.com
www.bolton-menk.com

DATE	REVISION DESCRIPTION	BY
7/22/22		
NO SCALE		
DESIGNED: EKS		
DRAWN: PES		
CHECKED: 3 EKS	2/22/23 REVISED PER CITY OF MYRTLE BEACH REVIEW.	PES
1 EKS	8/30/22 REVISED PER CITY OF MYRTLE BEACH REVIEW.	PES
CLIENT PROJ. NO. 21104E	NO. DATE REVISION DESCRIPTION	

CITY OF MYRTLE BEACH
CITY OF MYRTLE BEACH CANAL STREET 24 INCH FORCE MAIN REPLACEMENT
HORRY COUNTY, SOUTH CAROLINA

DETAIL SHEET

C5.01