

ADDENDUM #1

AUGUST 23, 2019

LAUREL AVE & PINE STREET PLANTERS

ENGR-082719

Please see the attached addendum to the drawing of Laurel Ave & Pine St Planters. If you should have any questions regarding this addendum, please email them to Rachel Keith at rkeith@cityoffoley.org no later than 96 hours prior to the scheduled bid opening.

Please acknowledge receipt of this addendum on page 6 of the original bid packet.

Rachel Keith
Purchasing Agent
City of Foley, Alabama



PROPERTY LINE
ROW

PROPERTY LINE
ROW

PLANTS
EXISTING POWER POLE

EXISTING LAMP POST

EXISTING HC RAMP AND SIDEWALK

EXISTING LAMP POST

PLANTS

EXISTING POWER POLE
EXISTING CROSSWALK
PUSH BUTTON

NEW WALKWAY
R14'-6"

EXISTING CURB

SCULPTURED BLOCK WALL
EXISTING CURB
EXISTING CROSSWALK
PUSHBUTTON

SCULPTURED BLOCK WALL
R14'-6"

NEW WALKWAY
EXISTING CURB
AND GUTTER

SEE GENERAL NOTE 2 ON
DWG-06

LAUREL AVE

EXISTING CONCRETE VALLEY GUTTER

TAPER CURB

EXISTING POWER POLE

EXISTING CROSSWALK
PUSHBUTTON
R14'-6"
EXISTING CURB

NEW WALKWAY
SCULPTURED BLOCK WALL

NEW WALKWAY
EXISTING CONCRETE GUTTER
NEW CONCRETE WALKWAY TO
BE FLUSH WITH EXISTING GUTTER
SCULPTURED BLOCK WALL

EXISTING SIDEWALK
EXISTING CROSSWALK
PUSH BUTTON

EXISTING POWER POLE

PLANTS

ROW
PROPERTY LINE

EXISTING SIDEWALK
EXISTING
LAMP POST

PINE ST

EXISTING
LAMP POST
NEW SIDEWALK 6" THICK WITH
NO REINFORCING STEEL
NEW TRUNCATED DOME MAT

ROW
PROPERTY LINE


REVISIONS		
NO	DESCRIPTION	DATE
1	REMOVED 6" CURB	8-23-19

CITY OF FOLEY


Laurel Ave & Pine St Planters

PLAN VIEW


MAY 2019 SCALE: NONE DWG -01

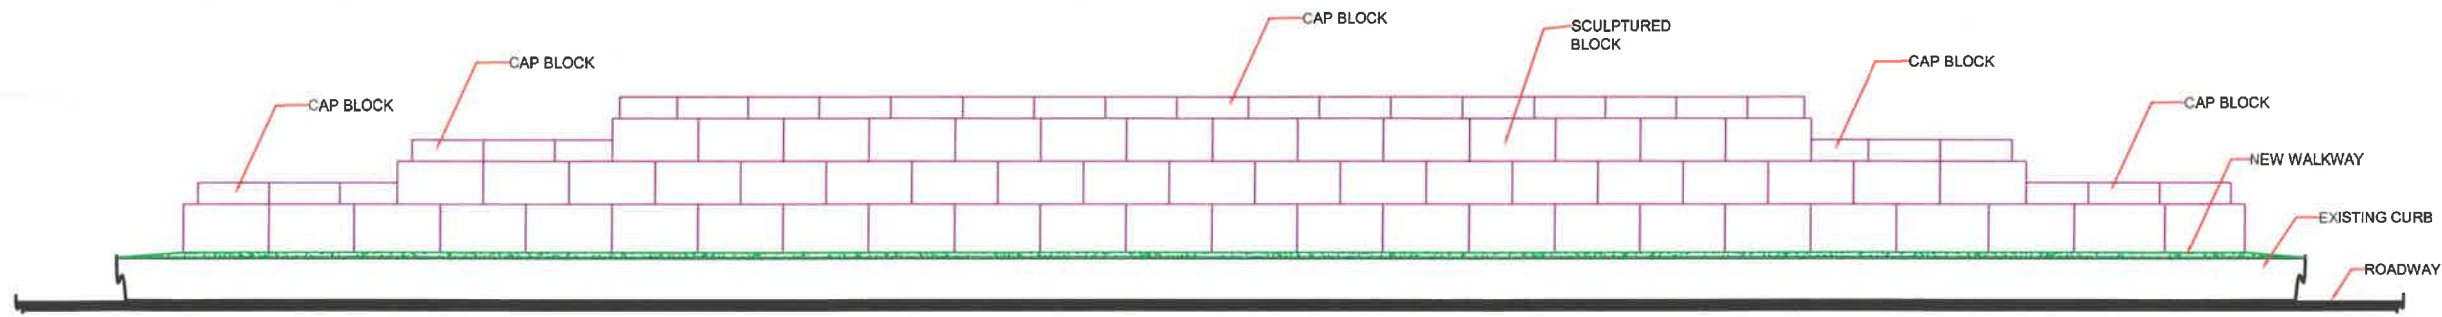


ELEVATION LOOKING AT PLANTER FROM ROADWAY

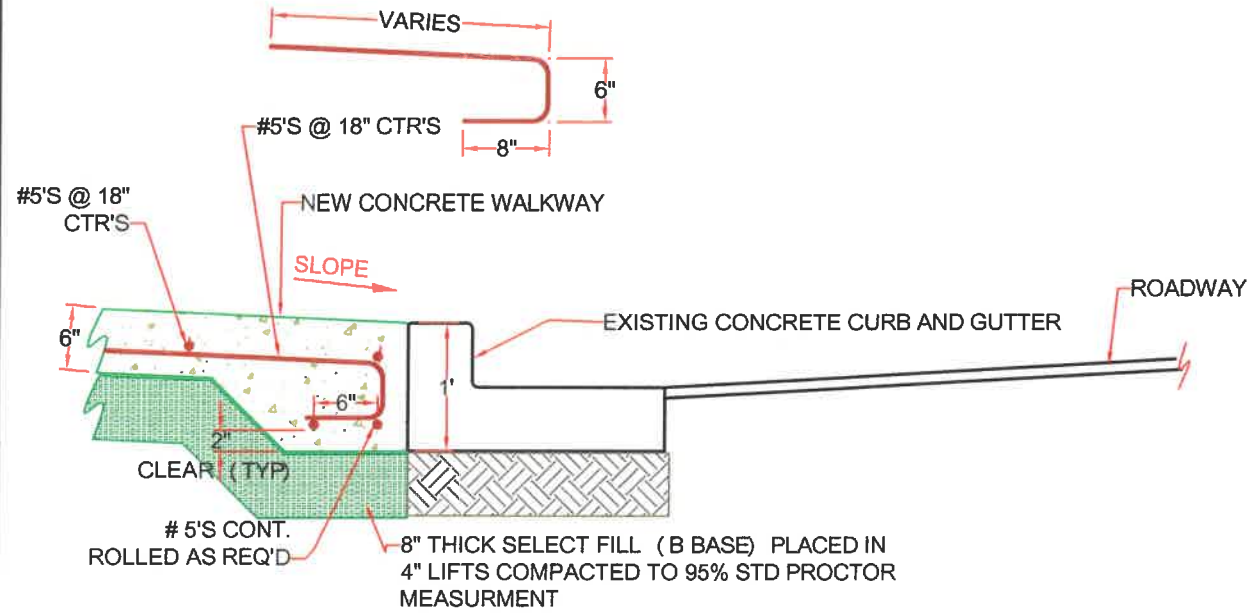


SECTION "A-A"
NTS

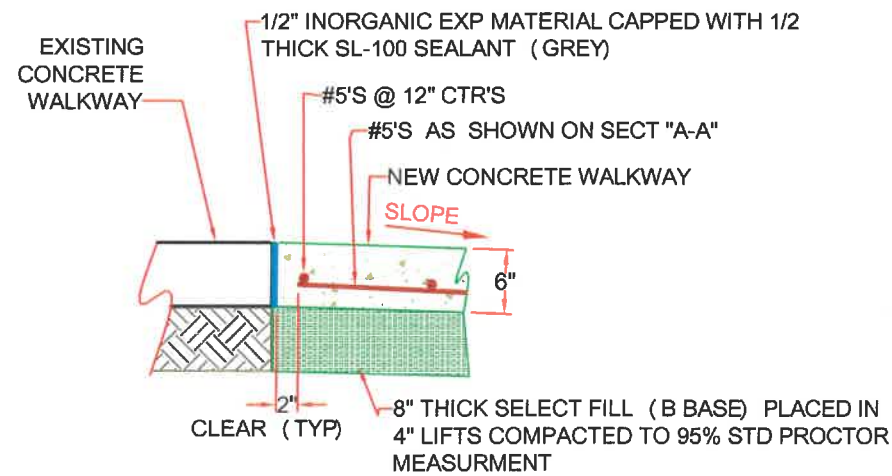

SECTION "B-B"
NTS

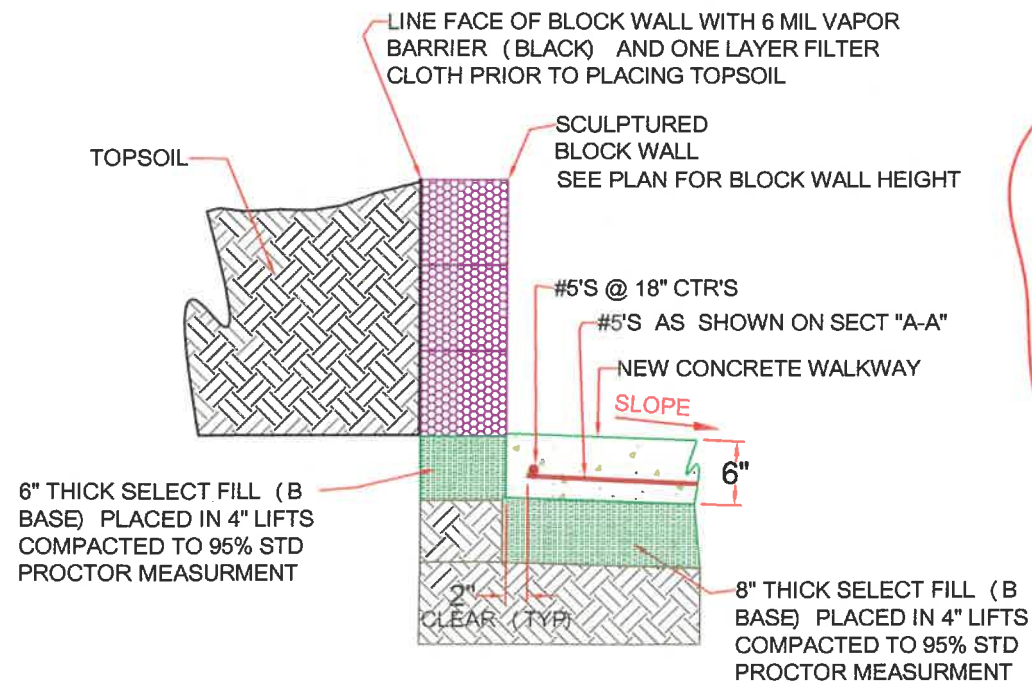

SECTION "C-C"
NTS

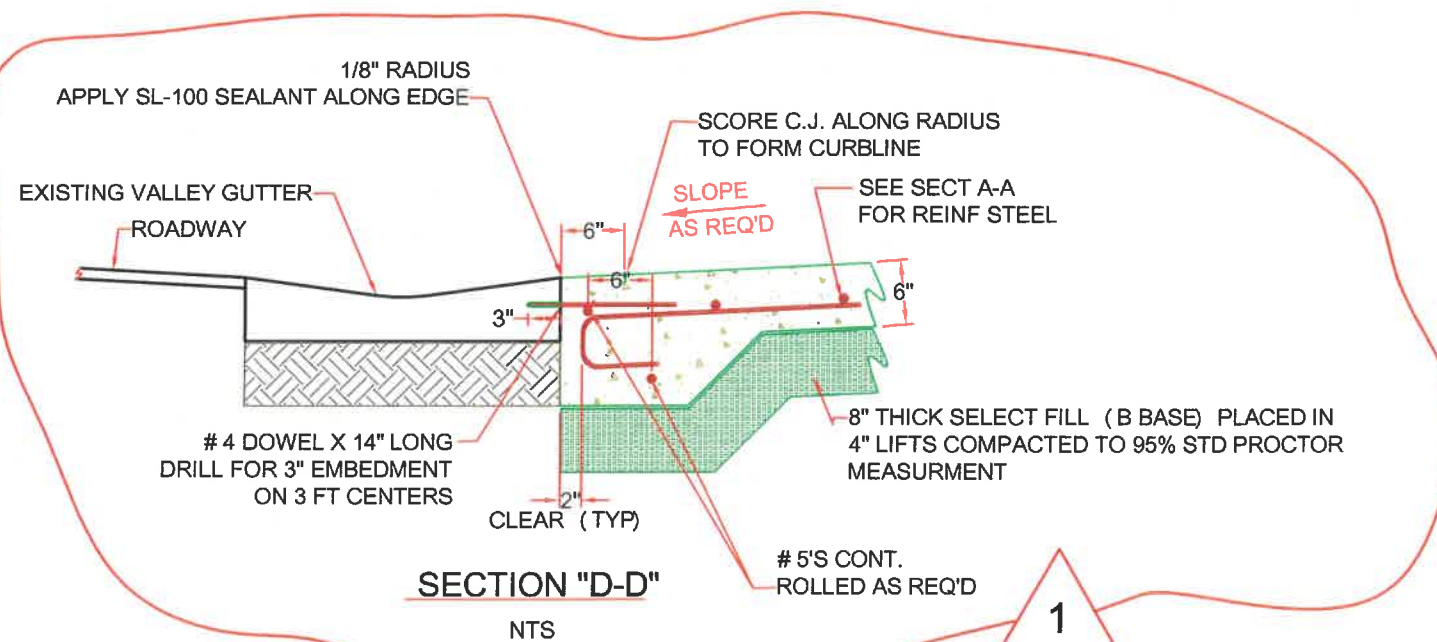

SECTION "D-D"
NTS

- GENERAL NOTES:**
1. CONTRACTOR IS RESPONSIBLE FOR UNDERGROUND LOCATE OF EXISTING UTILITIES.
 2. CONTRACTOR TO PROVIDE NEW OR MODIFIED UTILITY ACCESS BOXES AND PLACEMENT AT REQUIRED ELEVATION.

REVISIONS		
NO	DESCRIPTION	DATE
1	REMOVED 6" CURB	8-23-19

CITY OF FOLEY	
Laurel Ave & Pine St Planters	
ELEVATION AND SECTIONS	
MAY 2019	DWG -06

