


T:\Projects\T-14-030 MLK Corridor 2014\Drawings\Base\2016 MLK Improvements.dwg May 24,2016 - 2:11pm, gherold

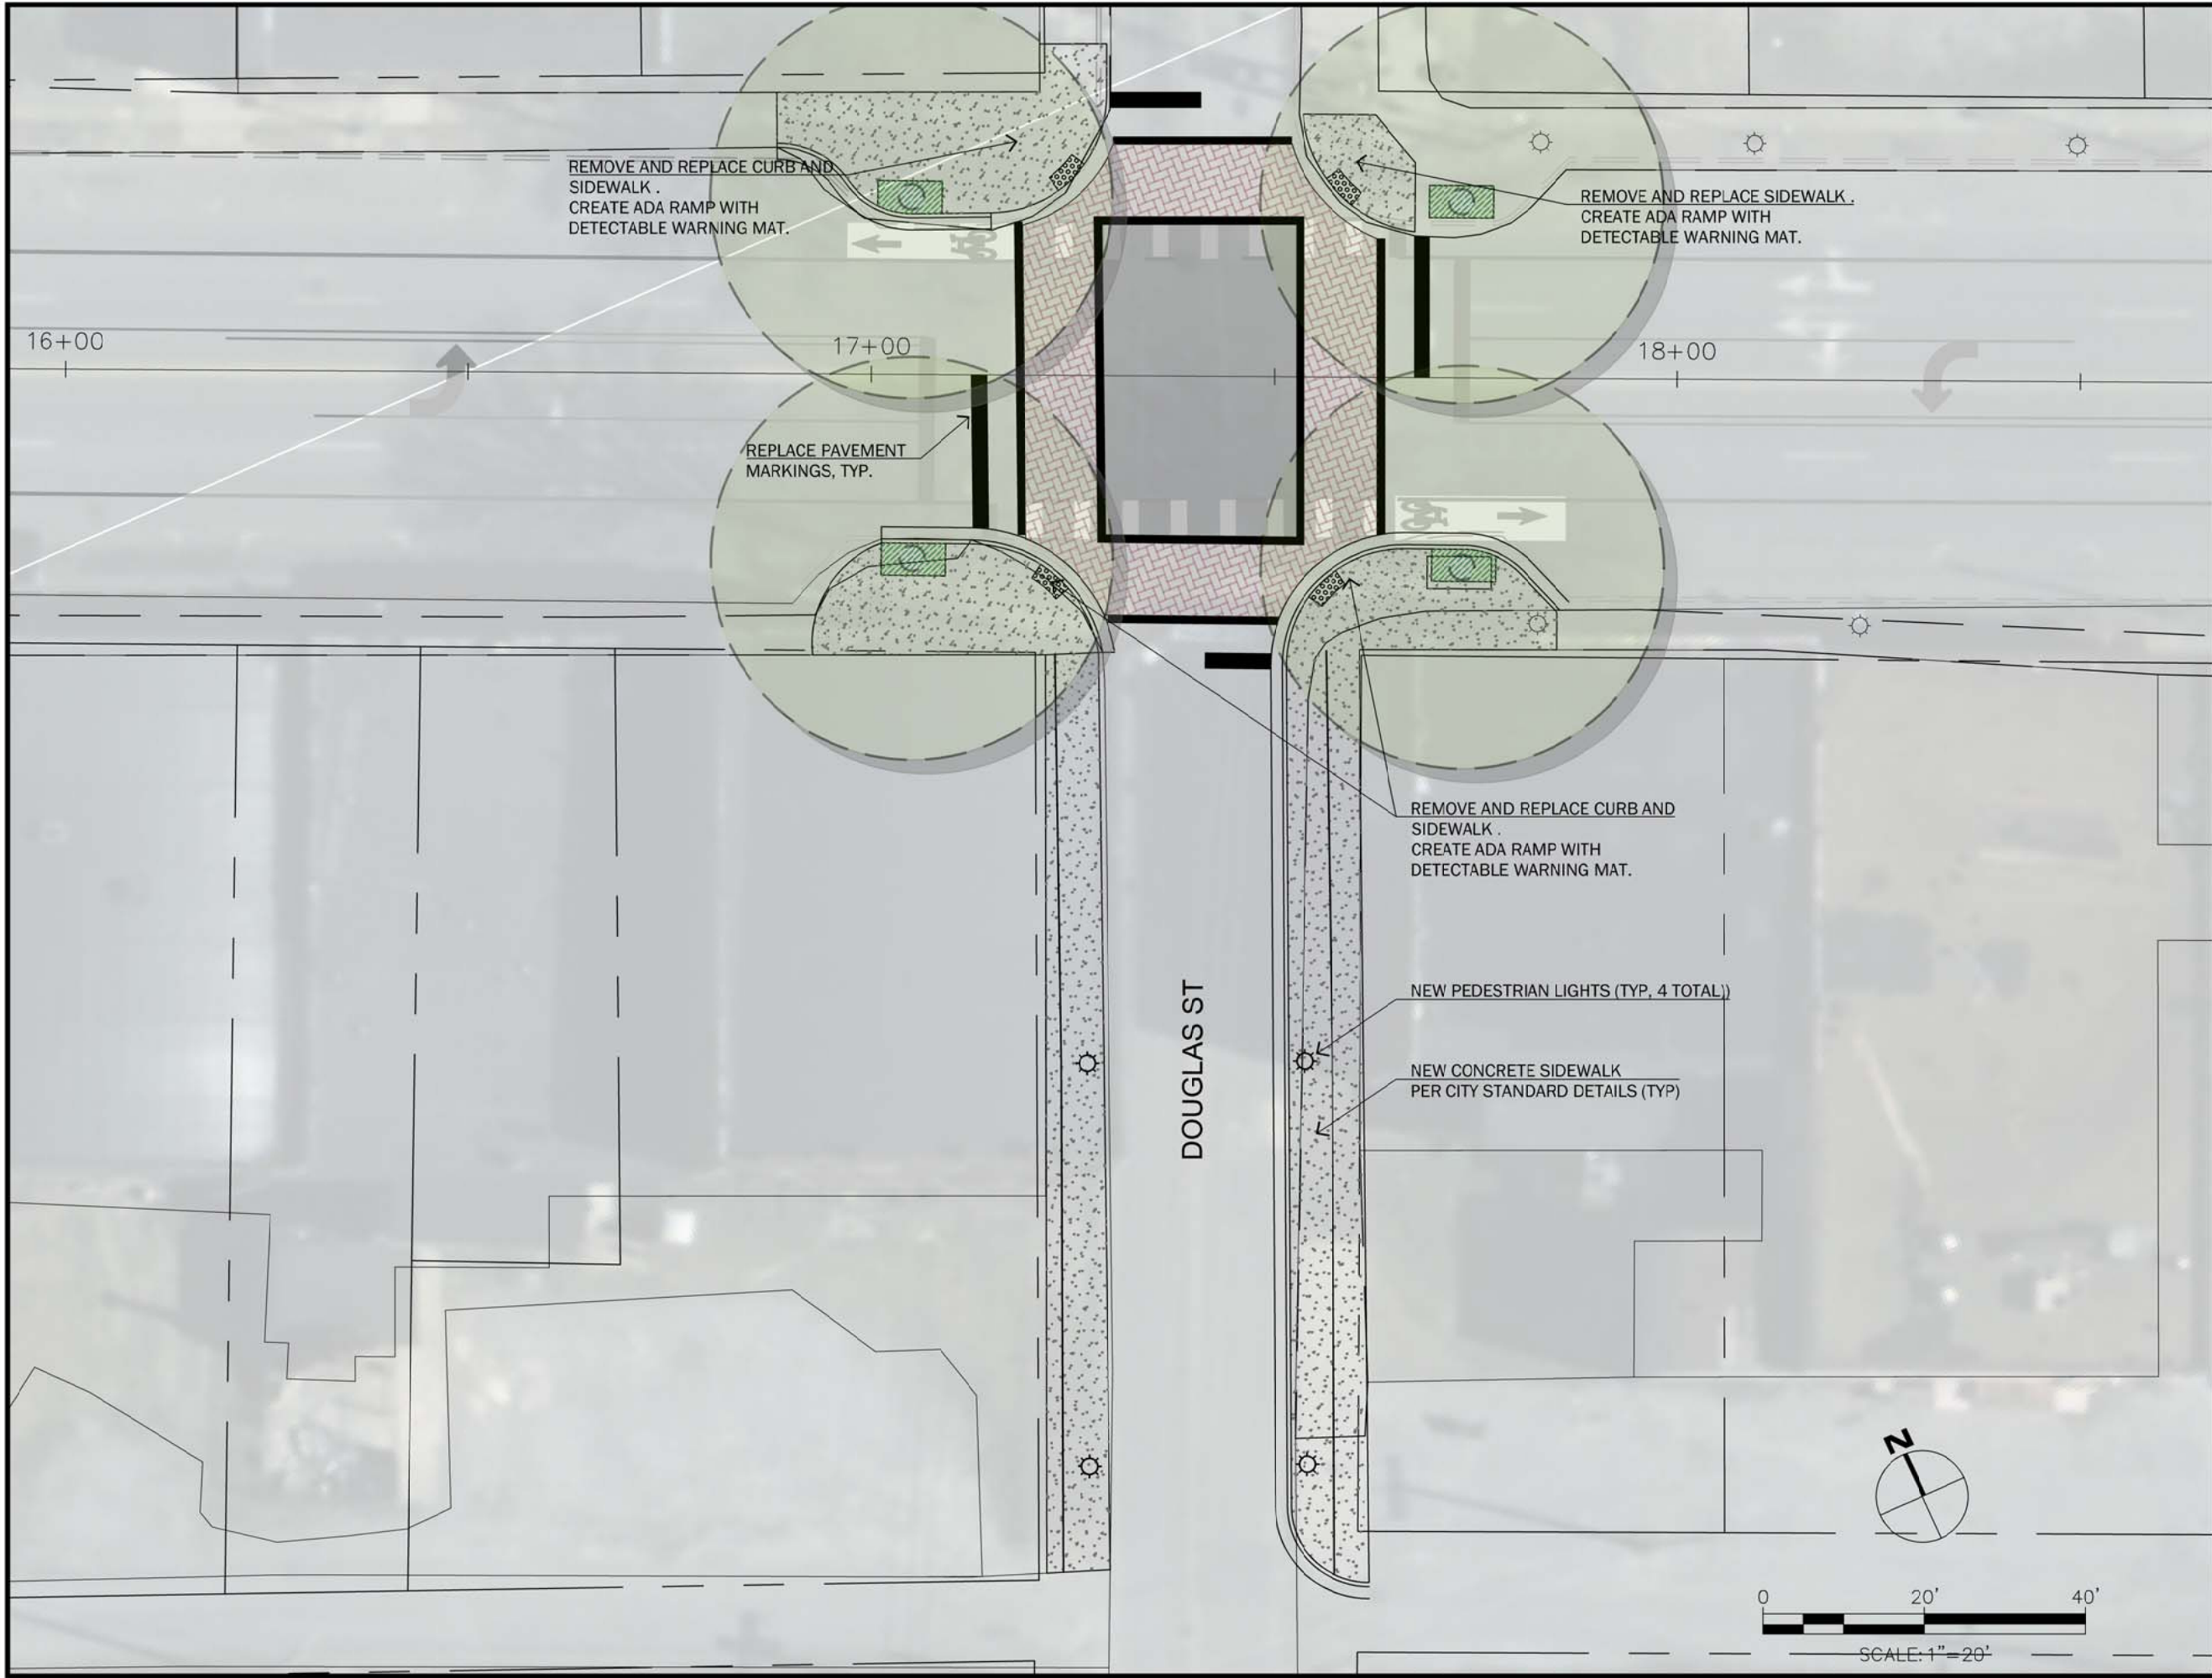

CITY OF CHATTANOOGA
DEPARTMENT OF TRANSPORTATION

BLYTHE BAILEY

BERTRAN KUYRKENDALL, P.E.

#	DATE	REVISION	DES	SIG.
0	3/8/16			


EAST M.L.K. BLVD
STREETSCAPE
ENHANCEMENTS

CONTRACT#	T-14-030
SCALE:	1" = 20'
DRAWN:	GEH,BCS
DESIGN:	GEH,BCS
CHECKED:	BCS

PRELIMINARY
(SUBJECT TO
CHANGE)

DOUGLAS
STREET
INTERSECTION

T:\Projects\T-14-030 MLK Corridor 2014\Drawings\Base\2016 MLK Improvements.dwg May 24, 2016 - 2:10pm, gherold

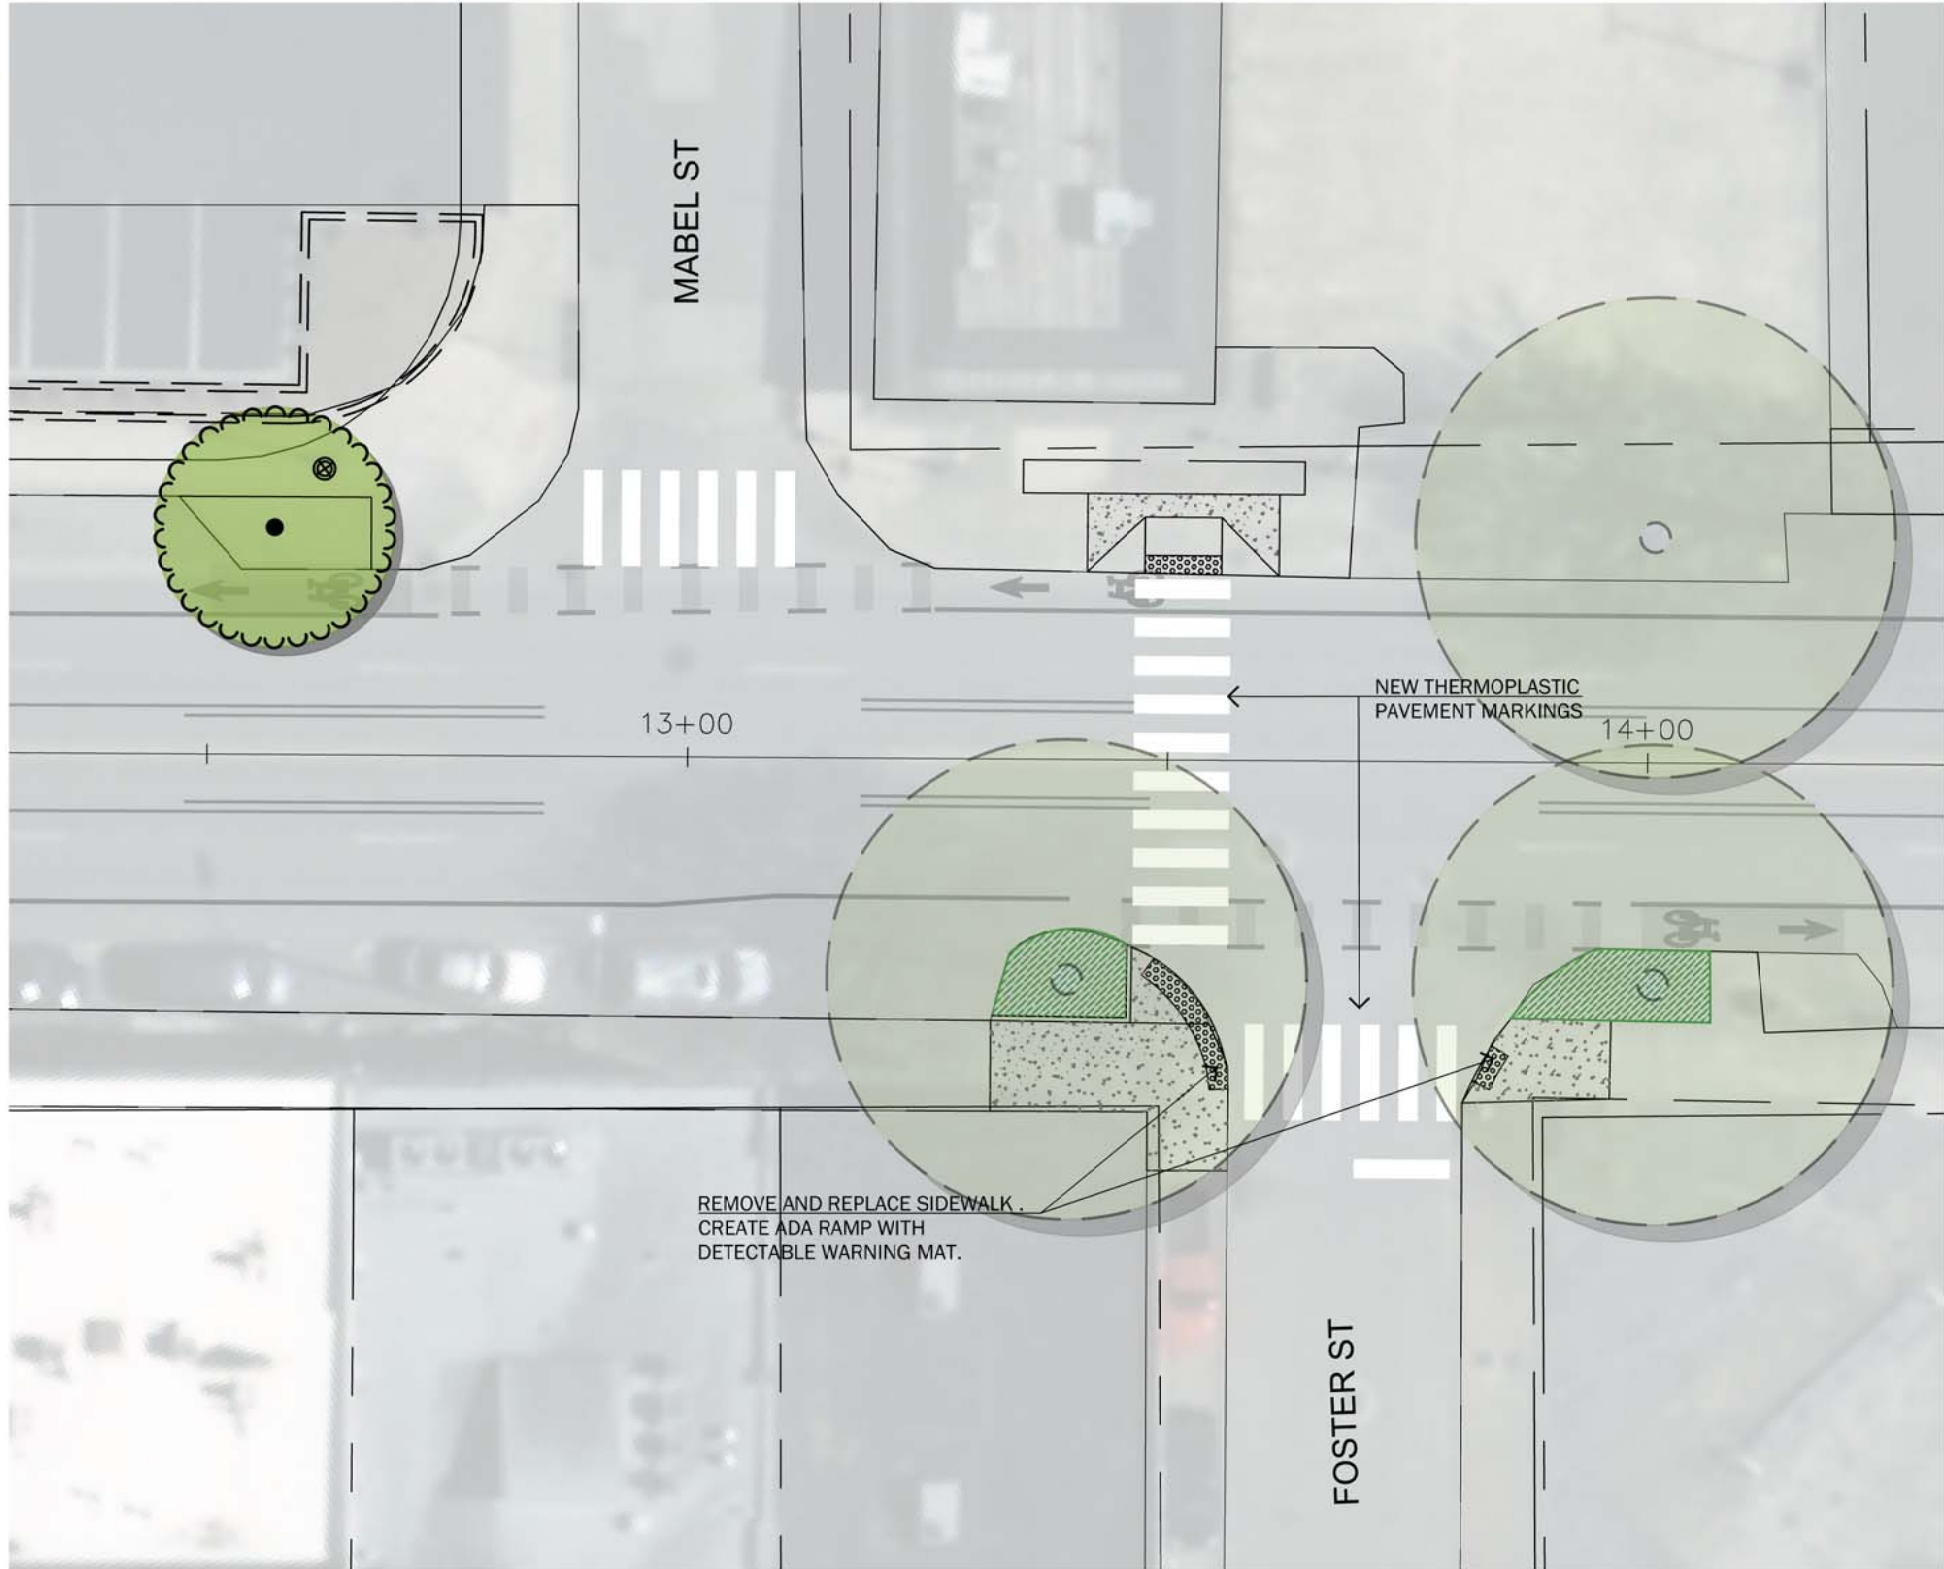

**CITY OF
CHATTANOOGA**
DEPARTMENT
OF
TRANSPORTATION

BLYTHE BAILEY

BERTRAN KUYRKENDALL, P.E.

#	DATE	REVISION	DES	SIG.
0	3/8/16			

EAST M.L.K. BLVD
STREETSCAPE
ENHANCEMENTS


CONTRACT#	T-14-030
SCALE:	1" = 20'
DRAWN:	GEH,BCS
DESIGN:	GEH,BCS
CHECKED:	BCS

PRELIMINARY
(SUBJECT TO
CHANGE)

FOSTER-MABEL
INTERSECTION

SHEET: 1 OF 1

T:\Projects\T-14-030 MLK Corridor 2014\Drawings\Base\2016 MLK Improvements.dwg May 24,2016 - 2:12pm, gherold

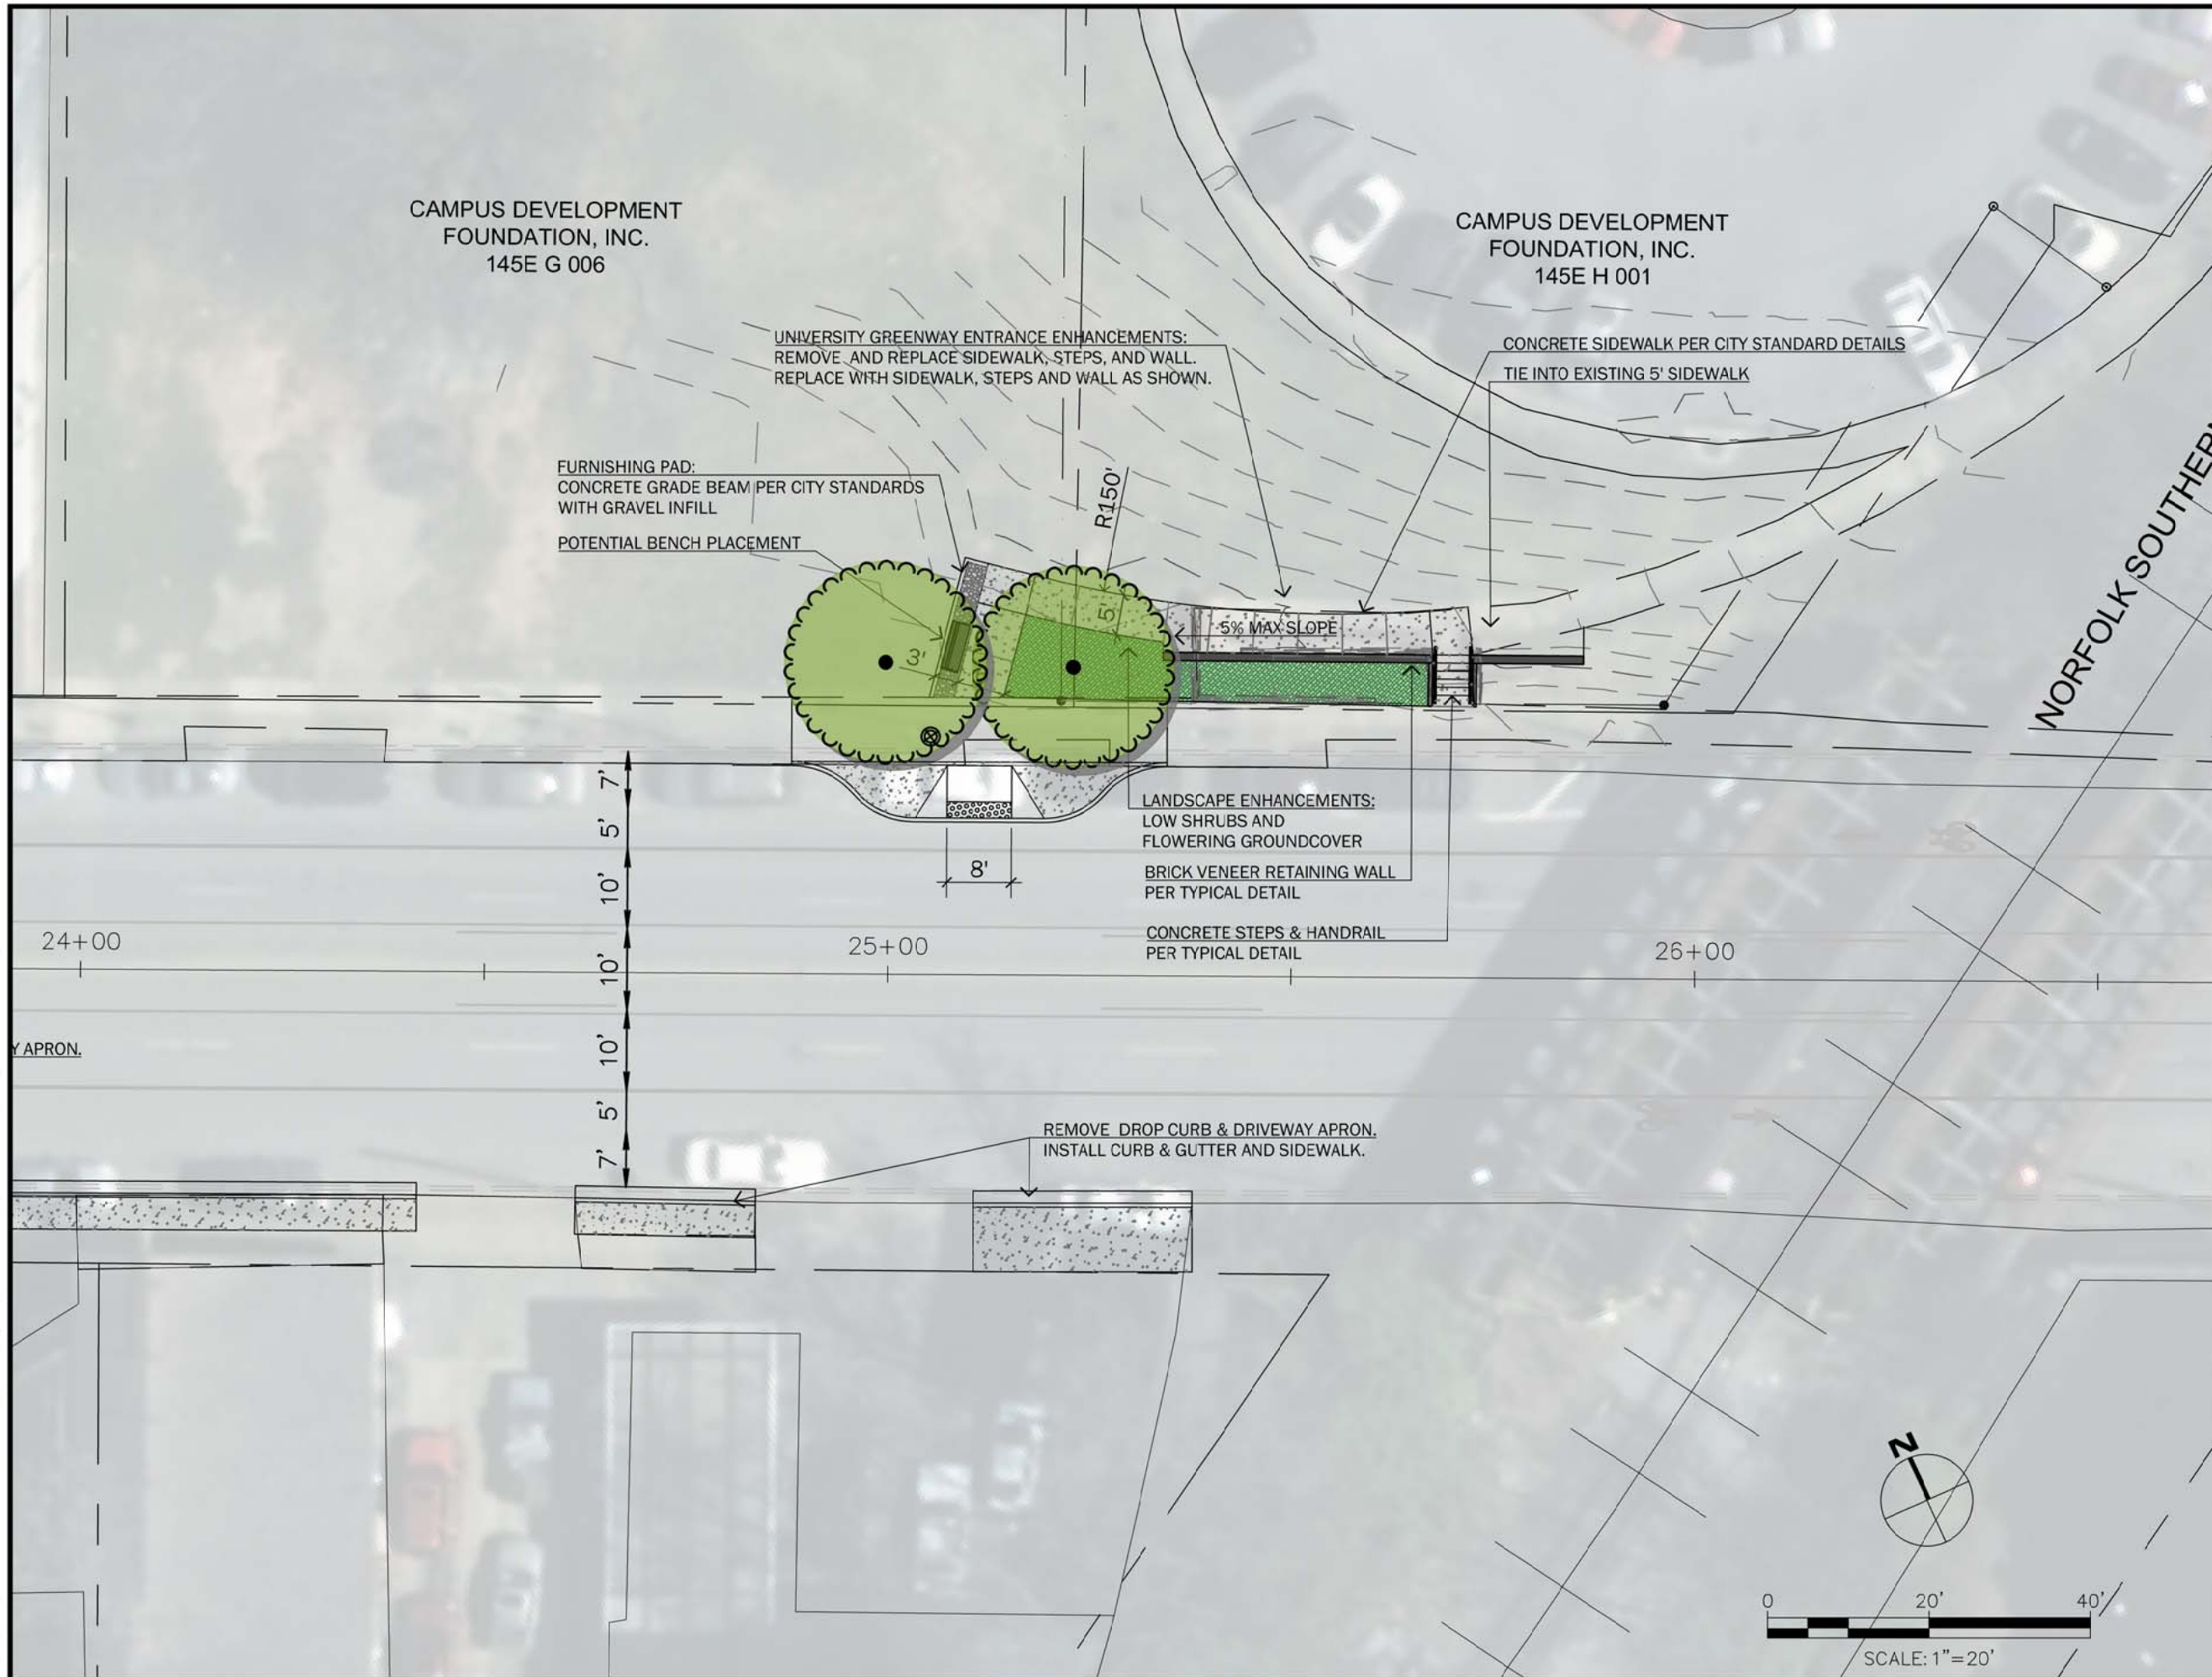

**CITY OF
CHATTANOOGA**
DEPARTMENT
OF
TRANSPORTATION

BLYTHE BAILEY

BERTRAN KUYRKENDALL, P.E.

#	DATE	REVISION	DES	SIG.
0	3/8/16			

EAST M.L.K. BLVD
STREETSCAPE
ENHANCEMENTS


CONTRACT#	T-14-030
SCALE:	1" = 20'
DRAWN:	GEH,BCS
DESIGN:	GEH,BCS
CHECKED:	BCS

**PRELIMINARY
(SUBJECT TO
CHANGE)**

UNIVERSITY
GREENWAY
ENHANCEMENTS

SHEET: 1 OF 1

T:\Projects\T-14-030 MLK Corridor 2014\Drawings\Base\2016 MLK Improvements.dwg May 24, 2016 - 2:07pm, gherold

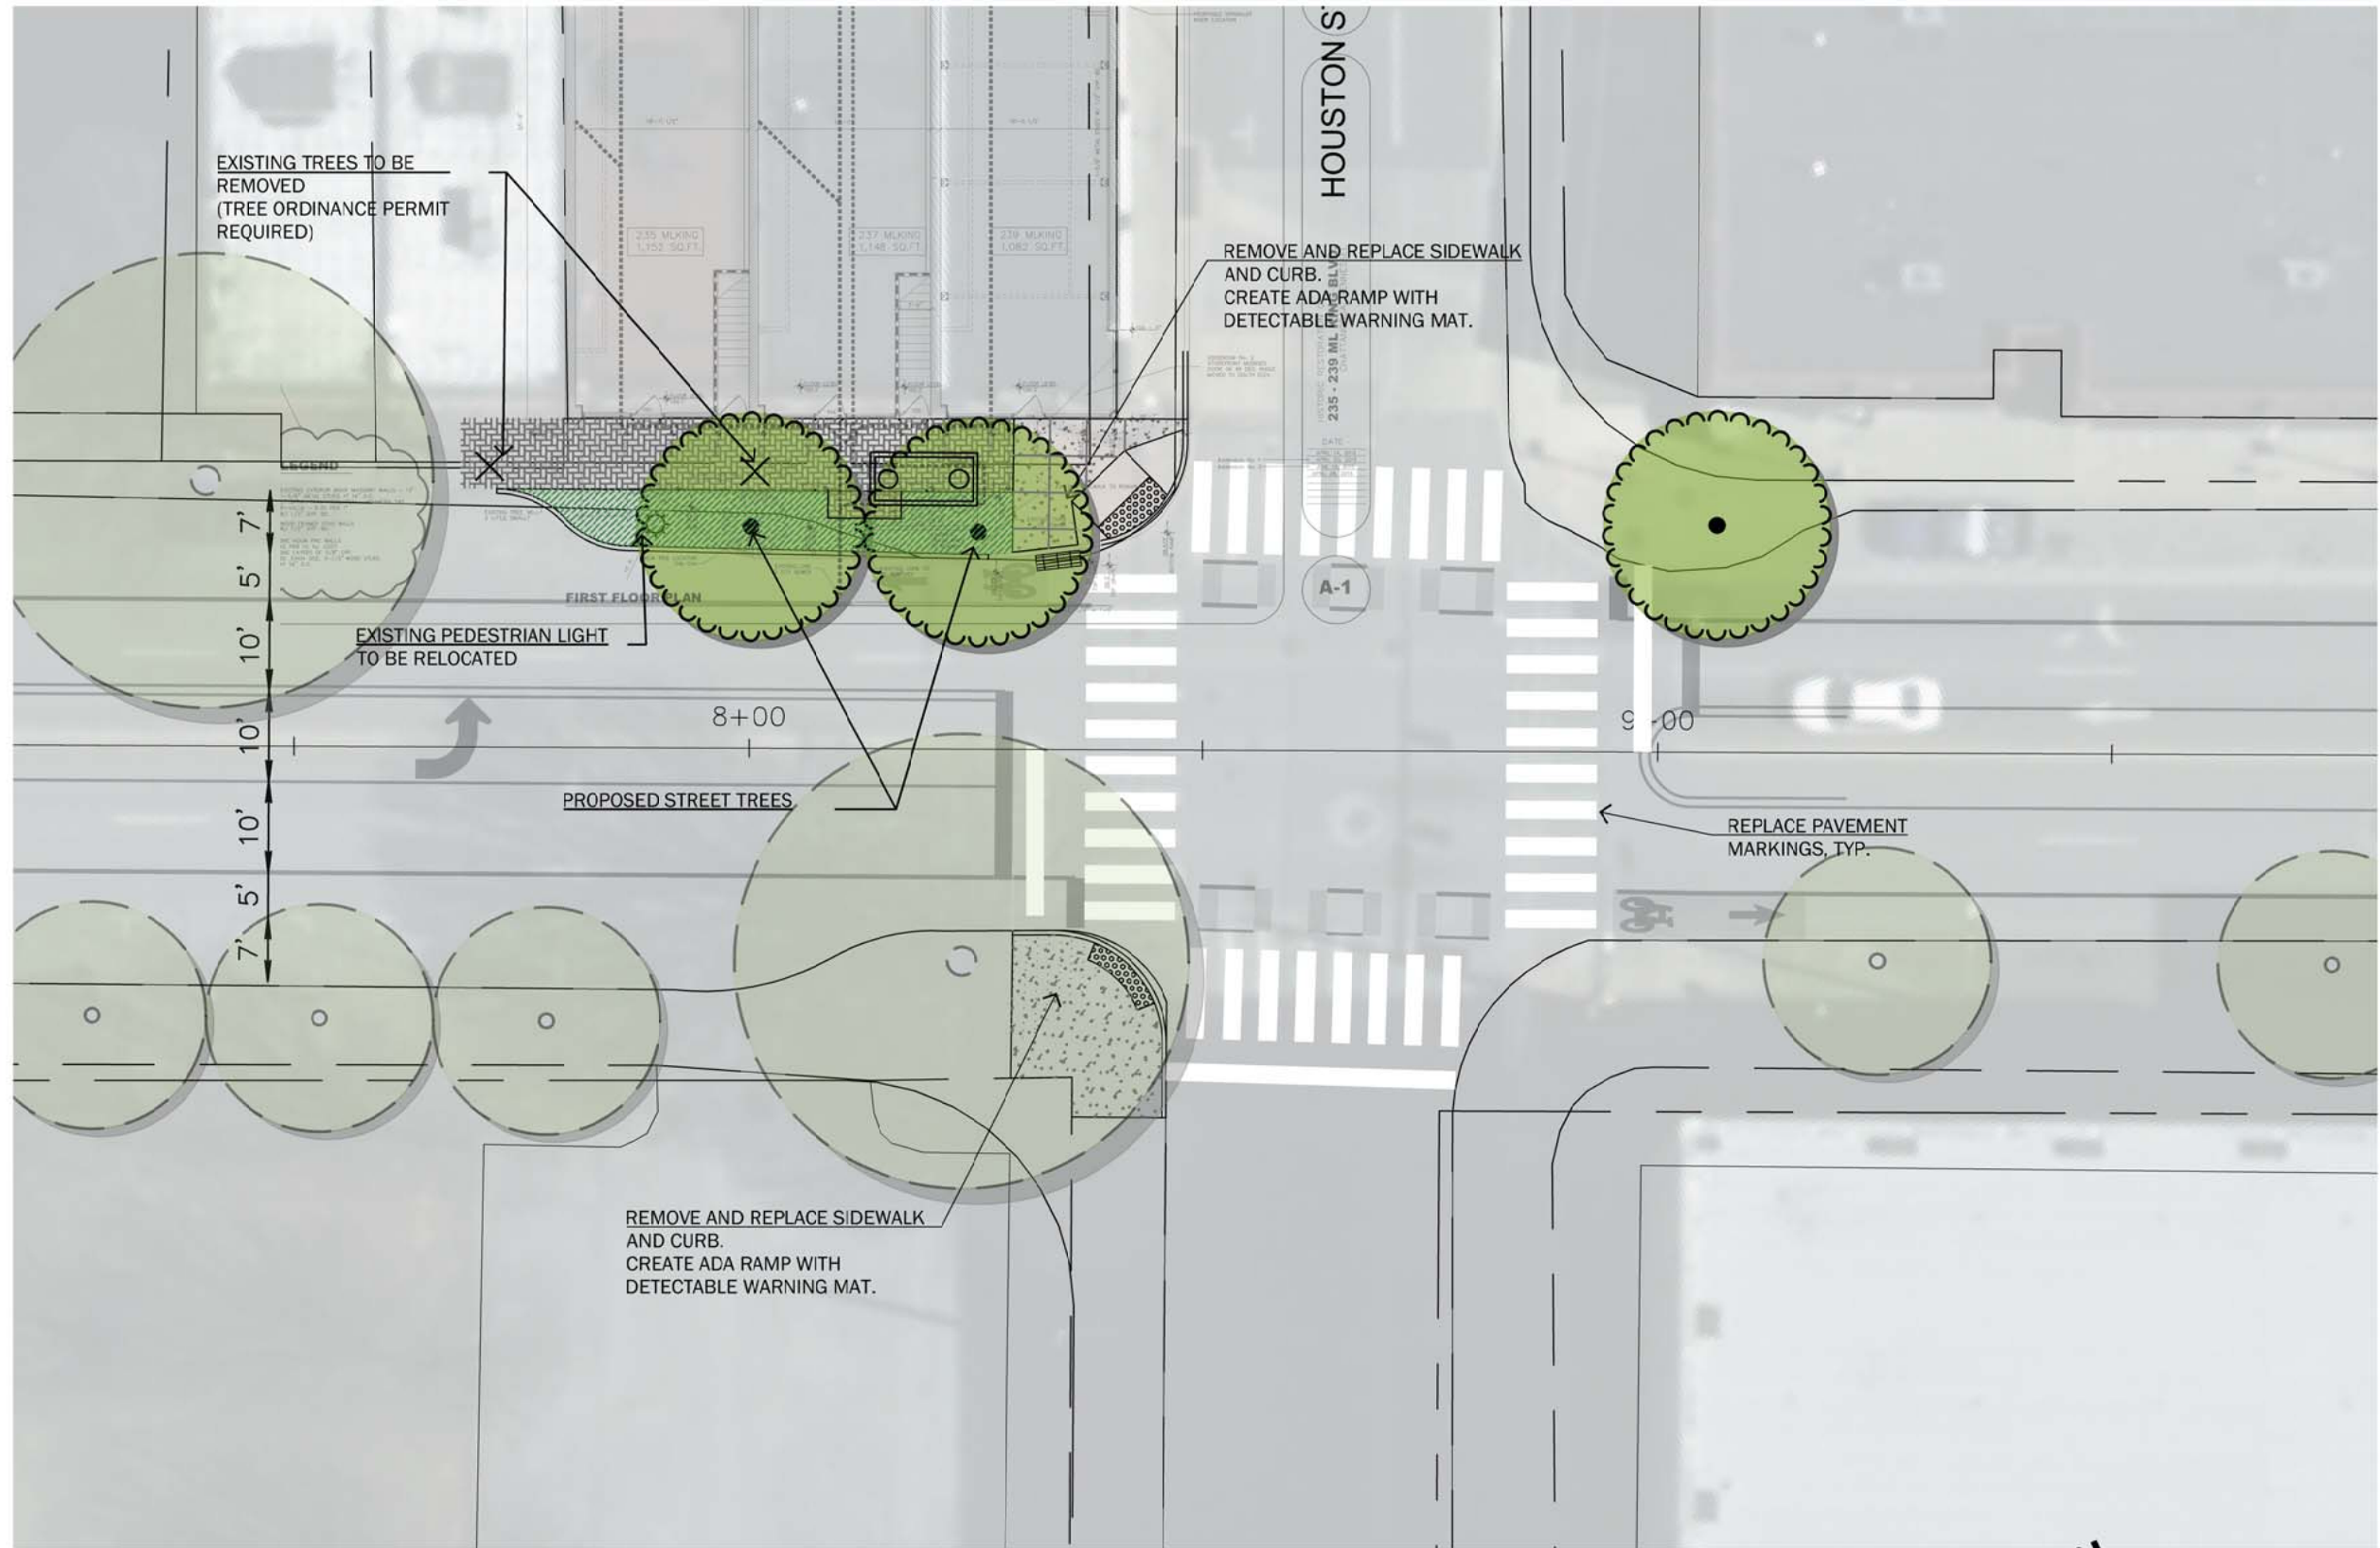

**CITY OF
CHATTANOOGA**
DEPARTMENT
OF
TRANSPORTATION

BLYTHE BAILEY

BERTRAN KUYRKENDALL, P.E.

#	DATE	REVISION	DES	SIG.
0	3/8/16			

**EAST M.L.K. BLVD
STREETSCAPE
ENHANCEMENTS**


CONTRACT#	T-14-030
SCALE:	1" = 20'
DRAWN:	GEH,BCS
DESIGN:	GEH,BCS
CHECKED:	BCS

**PRELIMINARY
(SUBJECT TO
CHANGE)**

**HOUSTON
STREET
INTERSECTION**

SHEET: 1 OF 1

T:\Projects\T-14-030 MLK Corridor 2014\Drawings\Base\2016 MLK Improvements.dwg May 24, 2016 - 2:08pm, gherold

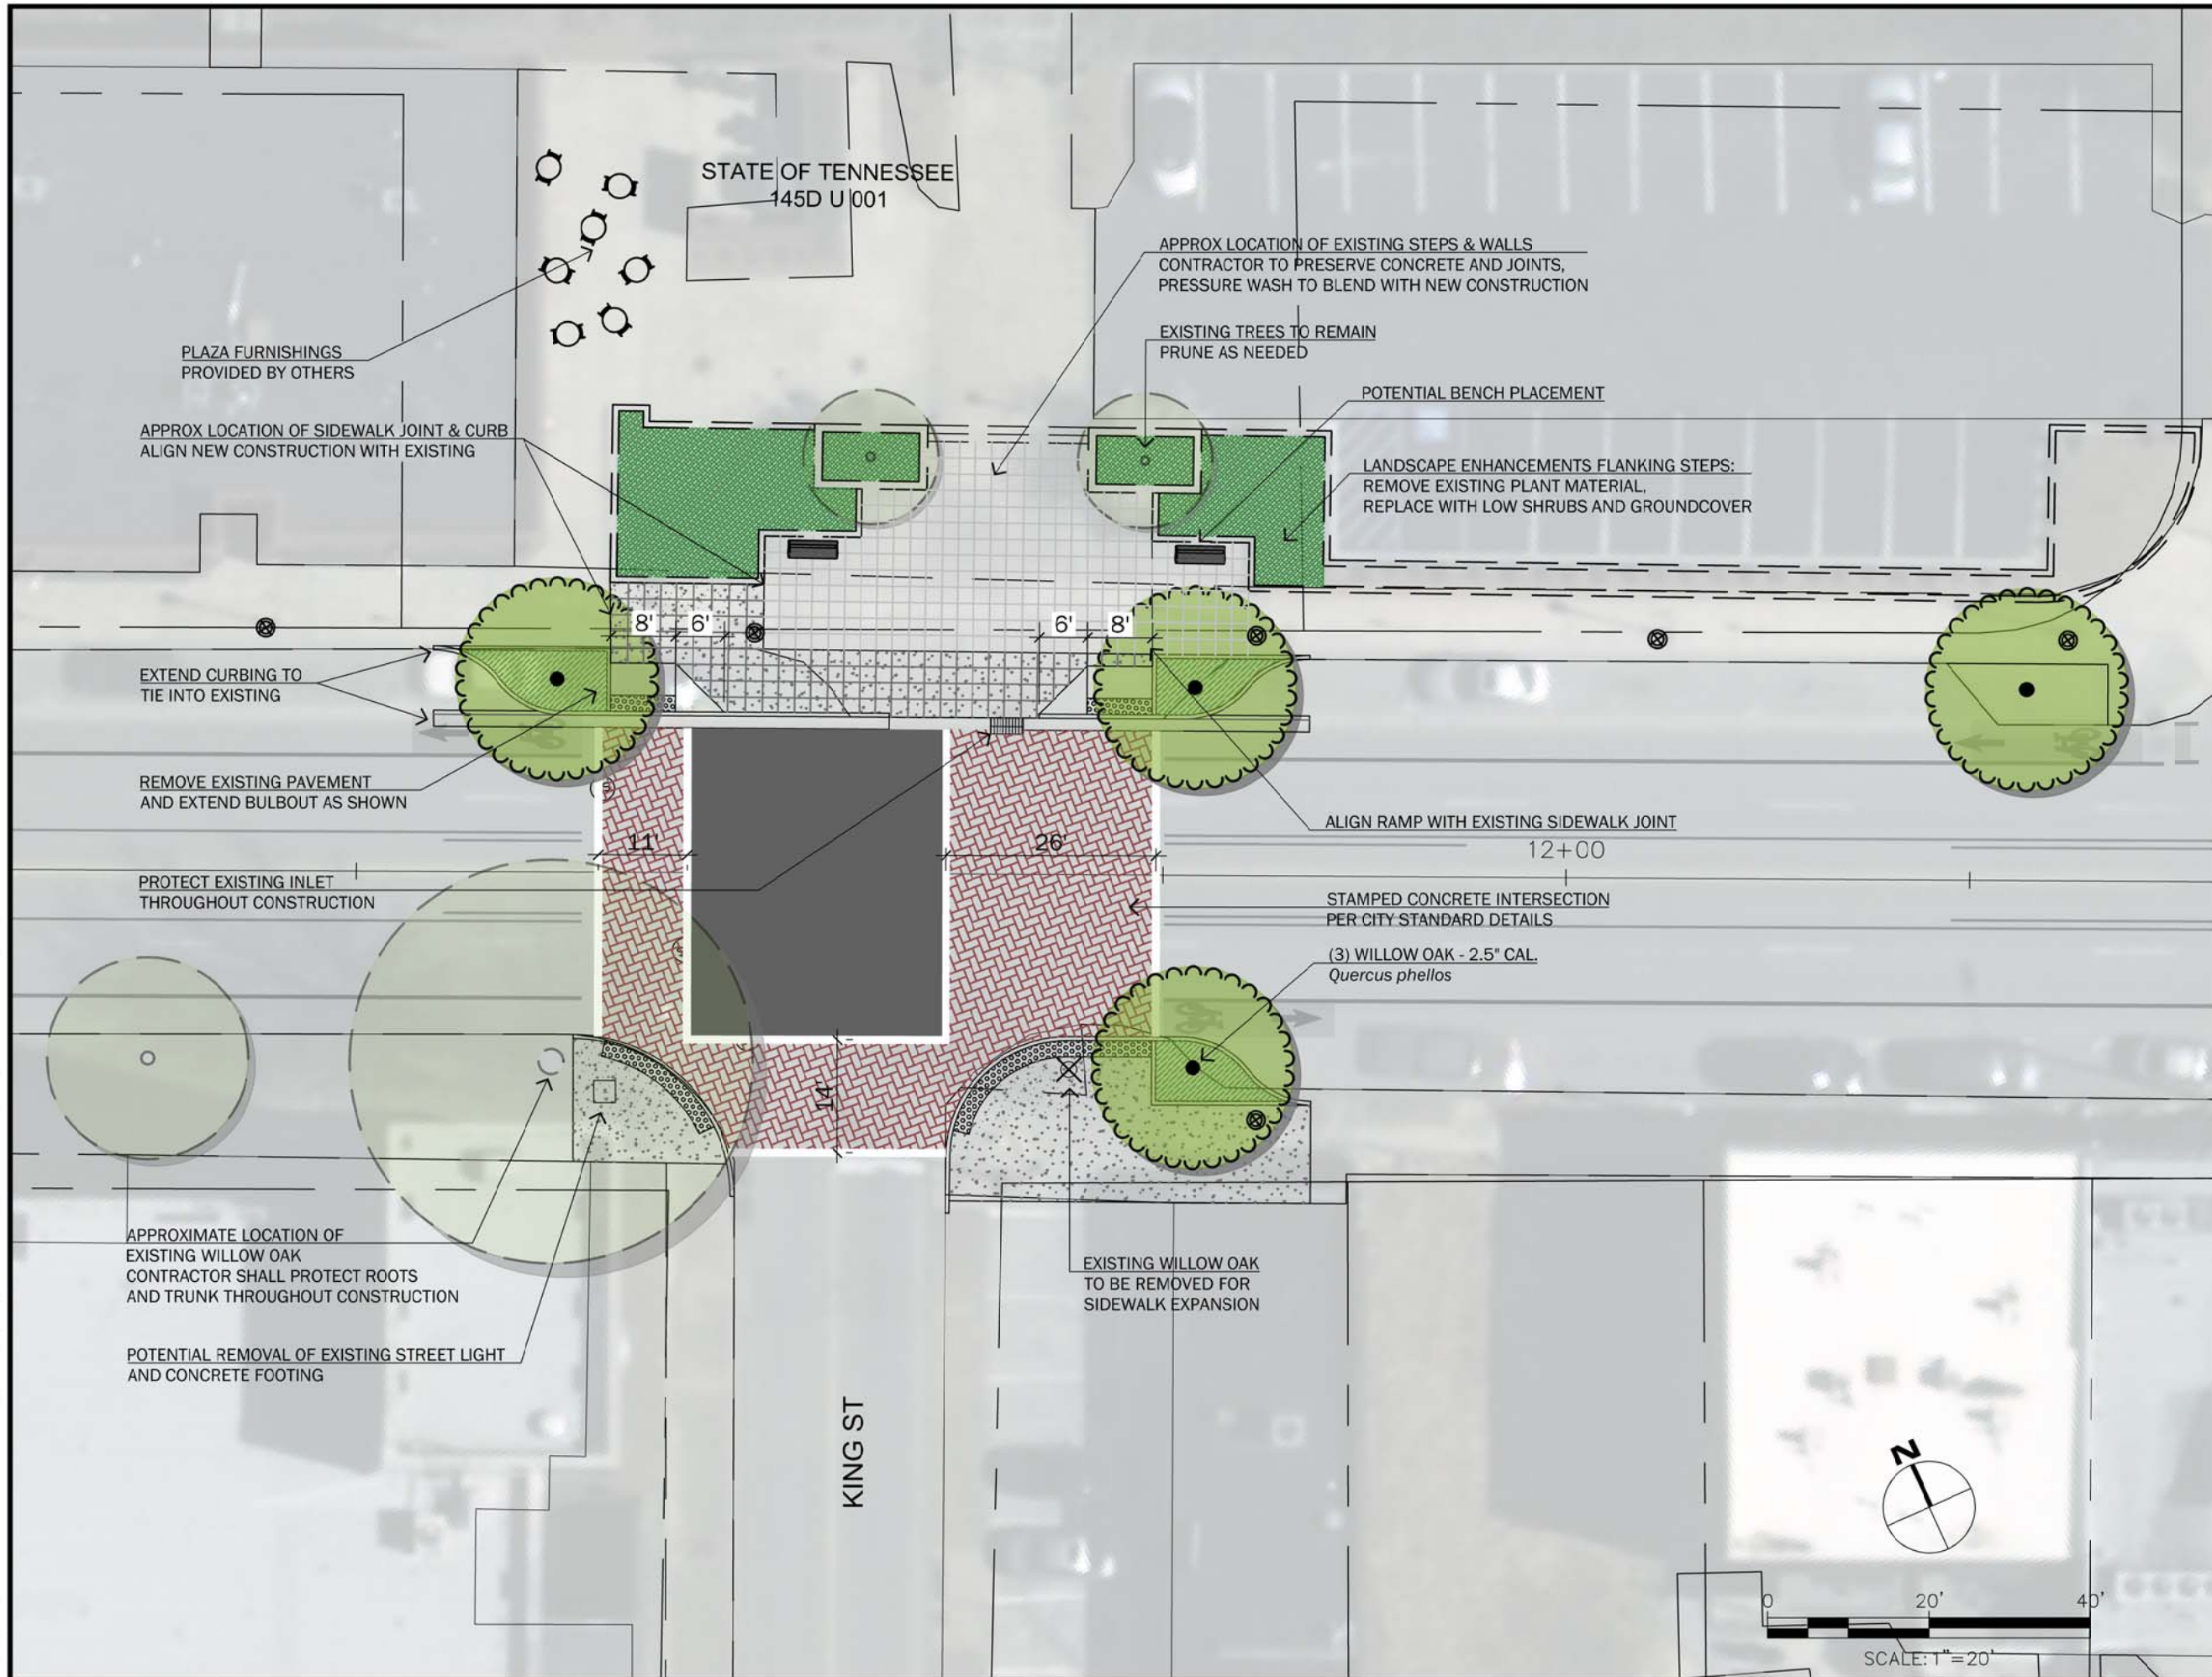

**CITY OF
CHATTANOOGA**
DEPARTMENT
OF
TRANSPORTATION

BLYTHE BAILEY

BERTRAN KUYRKENDALL, P.E.

#	DATE	REVISION	DES	SIG.
0	3/8/16			

**EAST M.L.K. BLVD
STREETSCAPE
ENHANCEMENTS**


CONTRACT#	T-14-030
SCALE:	1" = 20'
DRAWN:	GEH,BCS
DESIGN:	GEH,BCS
CHECKED:	BCS

**PRELIMINARY
(SUBJECT TO
CHANGE)**

**KING
STREET
PLAZA**

SHEET: 1 OF 1

T:\Projects\T-14-030 MLK Corridor 2014\Drawings\Base\2016 MLK Improvements.dwg May 24, 2016 - 2:04pm, gherold

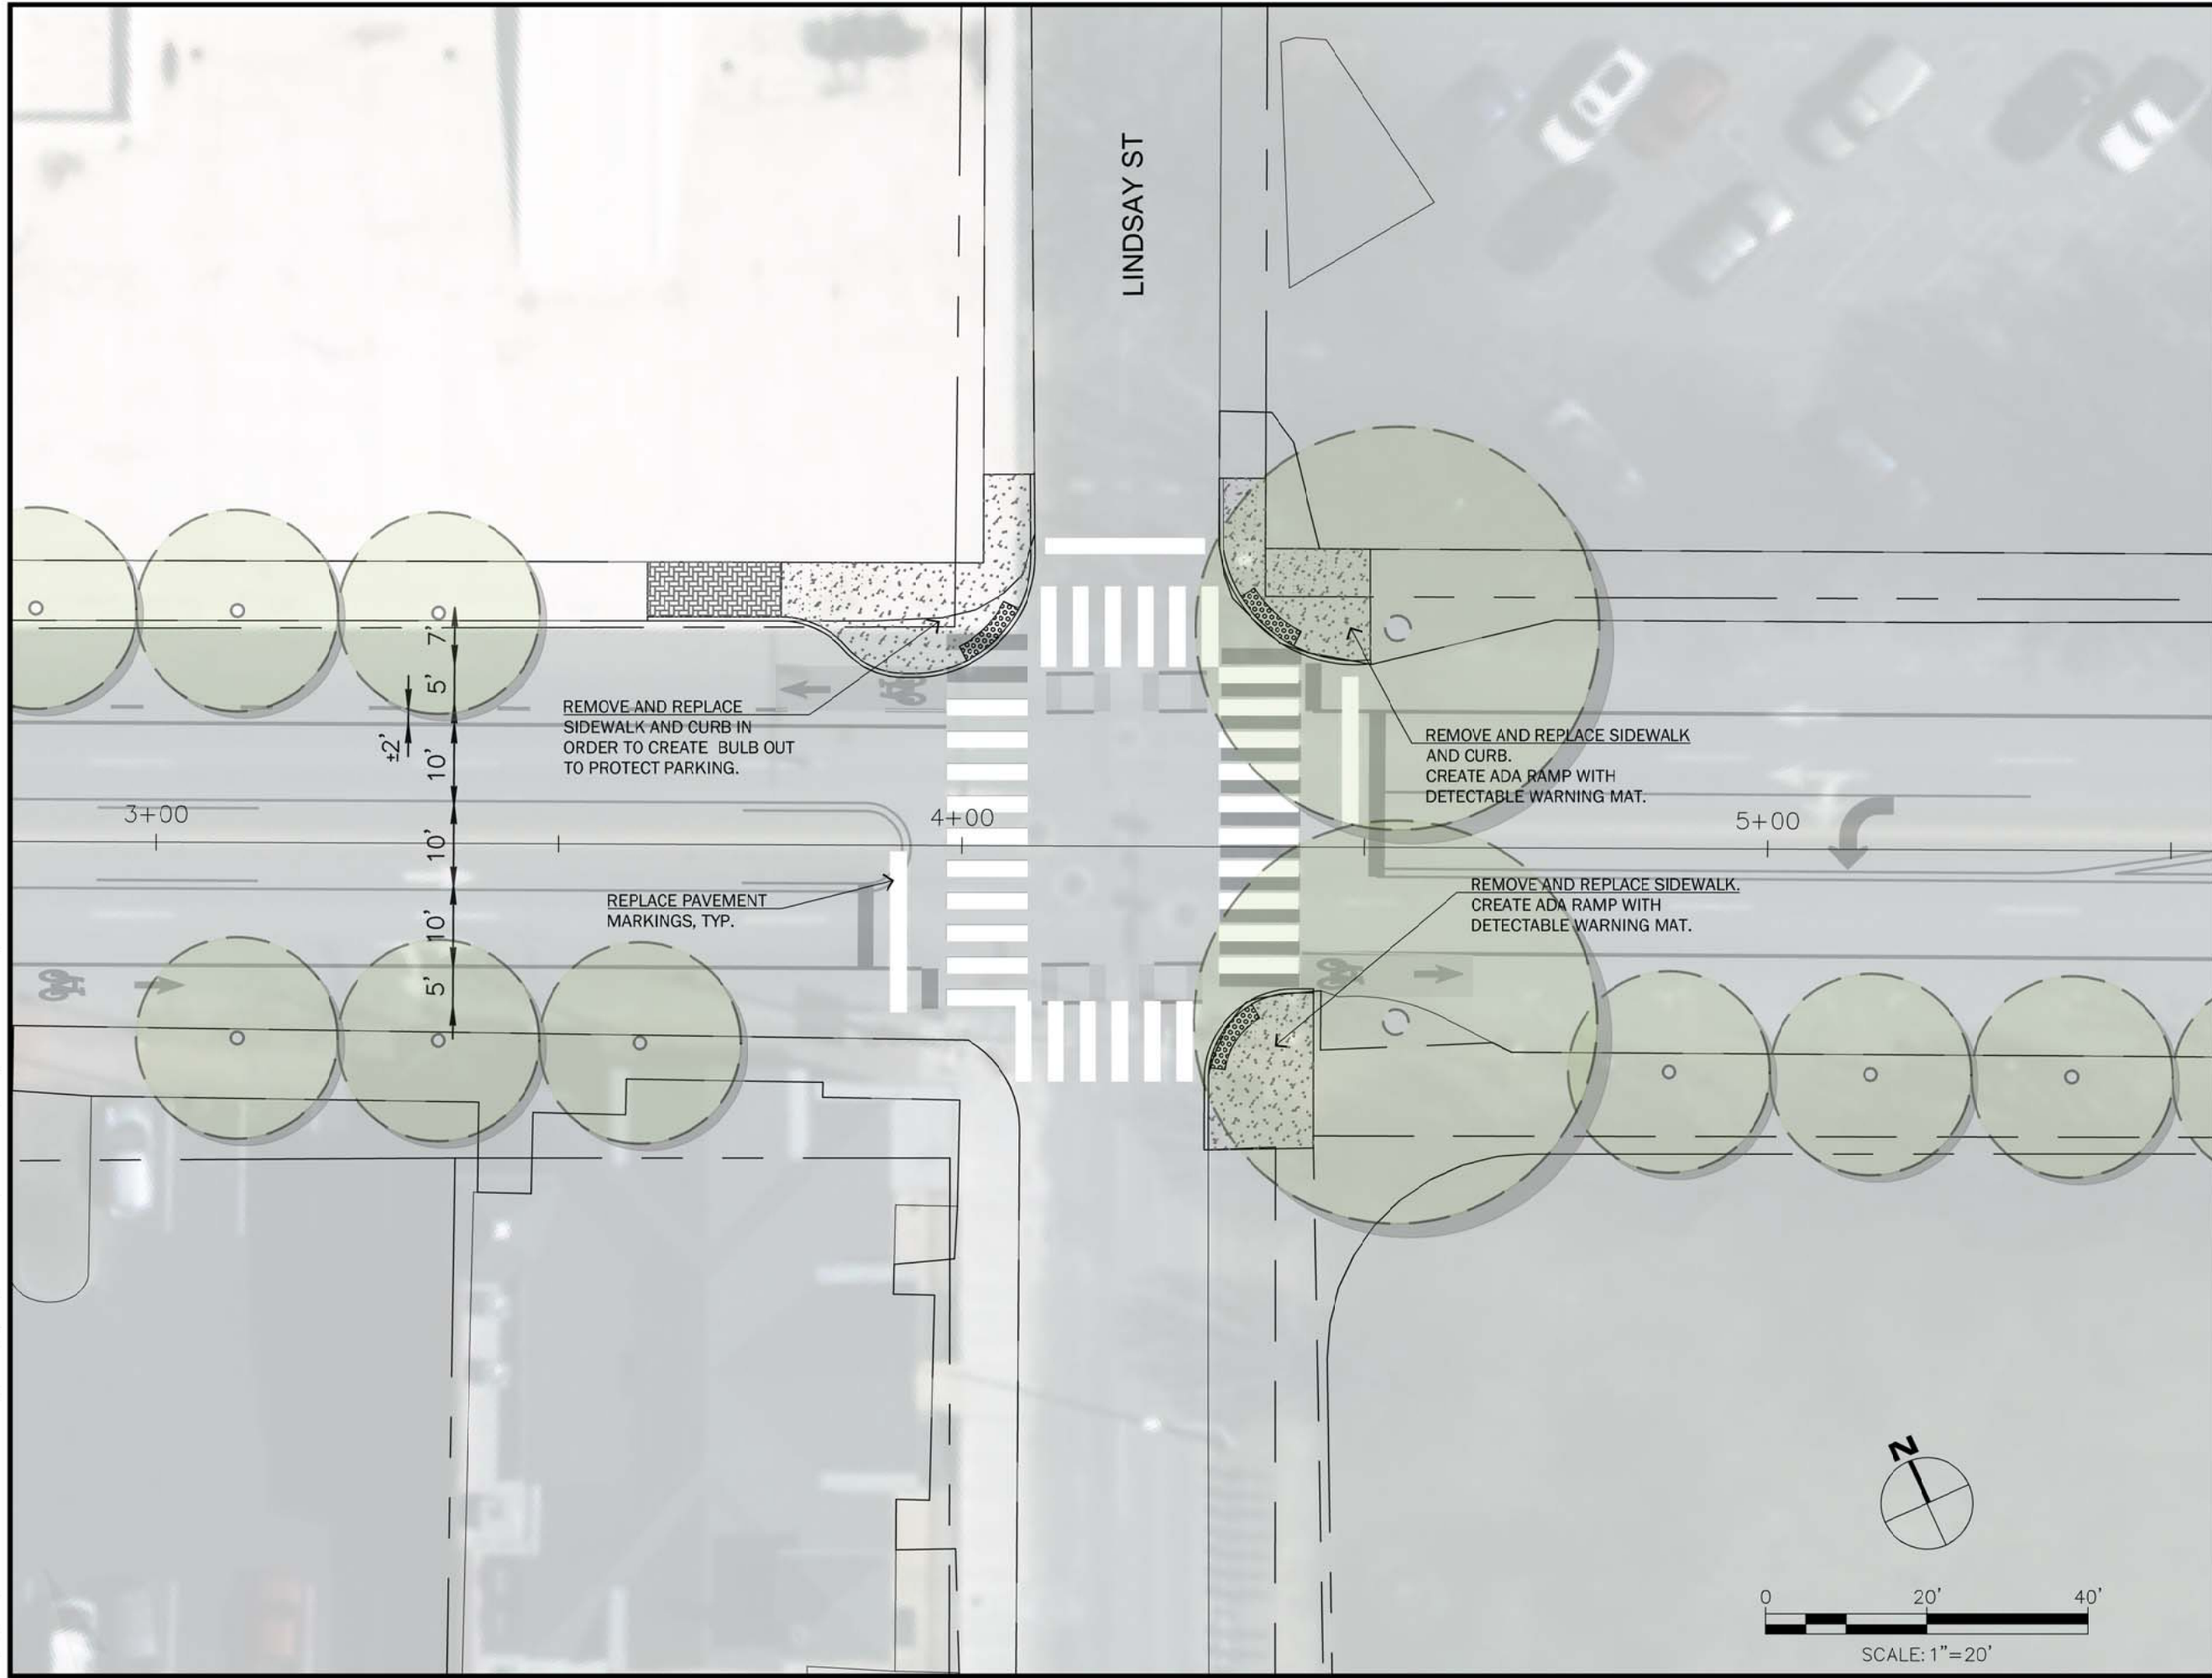

**CITY OF
CHATTANOOGA**
DEPARTMENT
OF
TRANSPORTATION

BLYTHE BAILEY

BERTRAN KUYRKENDALL, P.E.

#	DATE	REVISION	DES	SIG.
0	3/8/16			

**EAST M.L.K. BLVD
STREETSCAPE
ENHANCEMENTS**



CONTRACT#	T-14-030
SCALE:	1" = 20'
DRAWN:	GEH,BCS
DESIGN:	GEH,BCS
CHECKED:	BCS

**PRELIMINARY
(SUBJECT TO
CHANGE)**

LINDSAY
STREET
INTERSECTION

SHEET: 1 OF 1

T:\Projects\T-14-030 MLK Corridor 2014\Drawings\Base\2016 MLK Improvements.dwg May 24, 2016 - 2:13pm, gherold

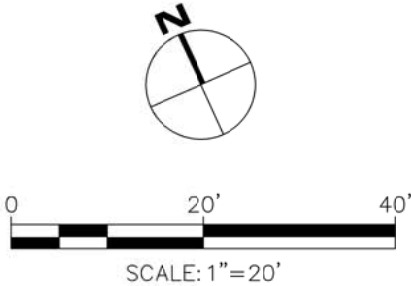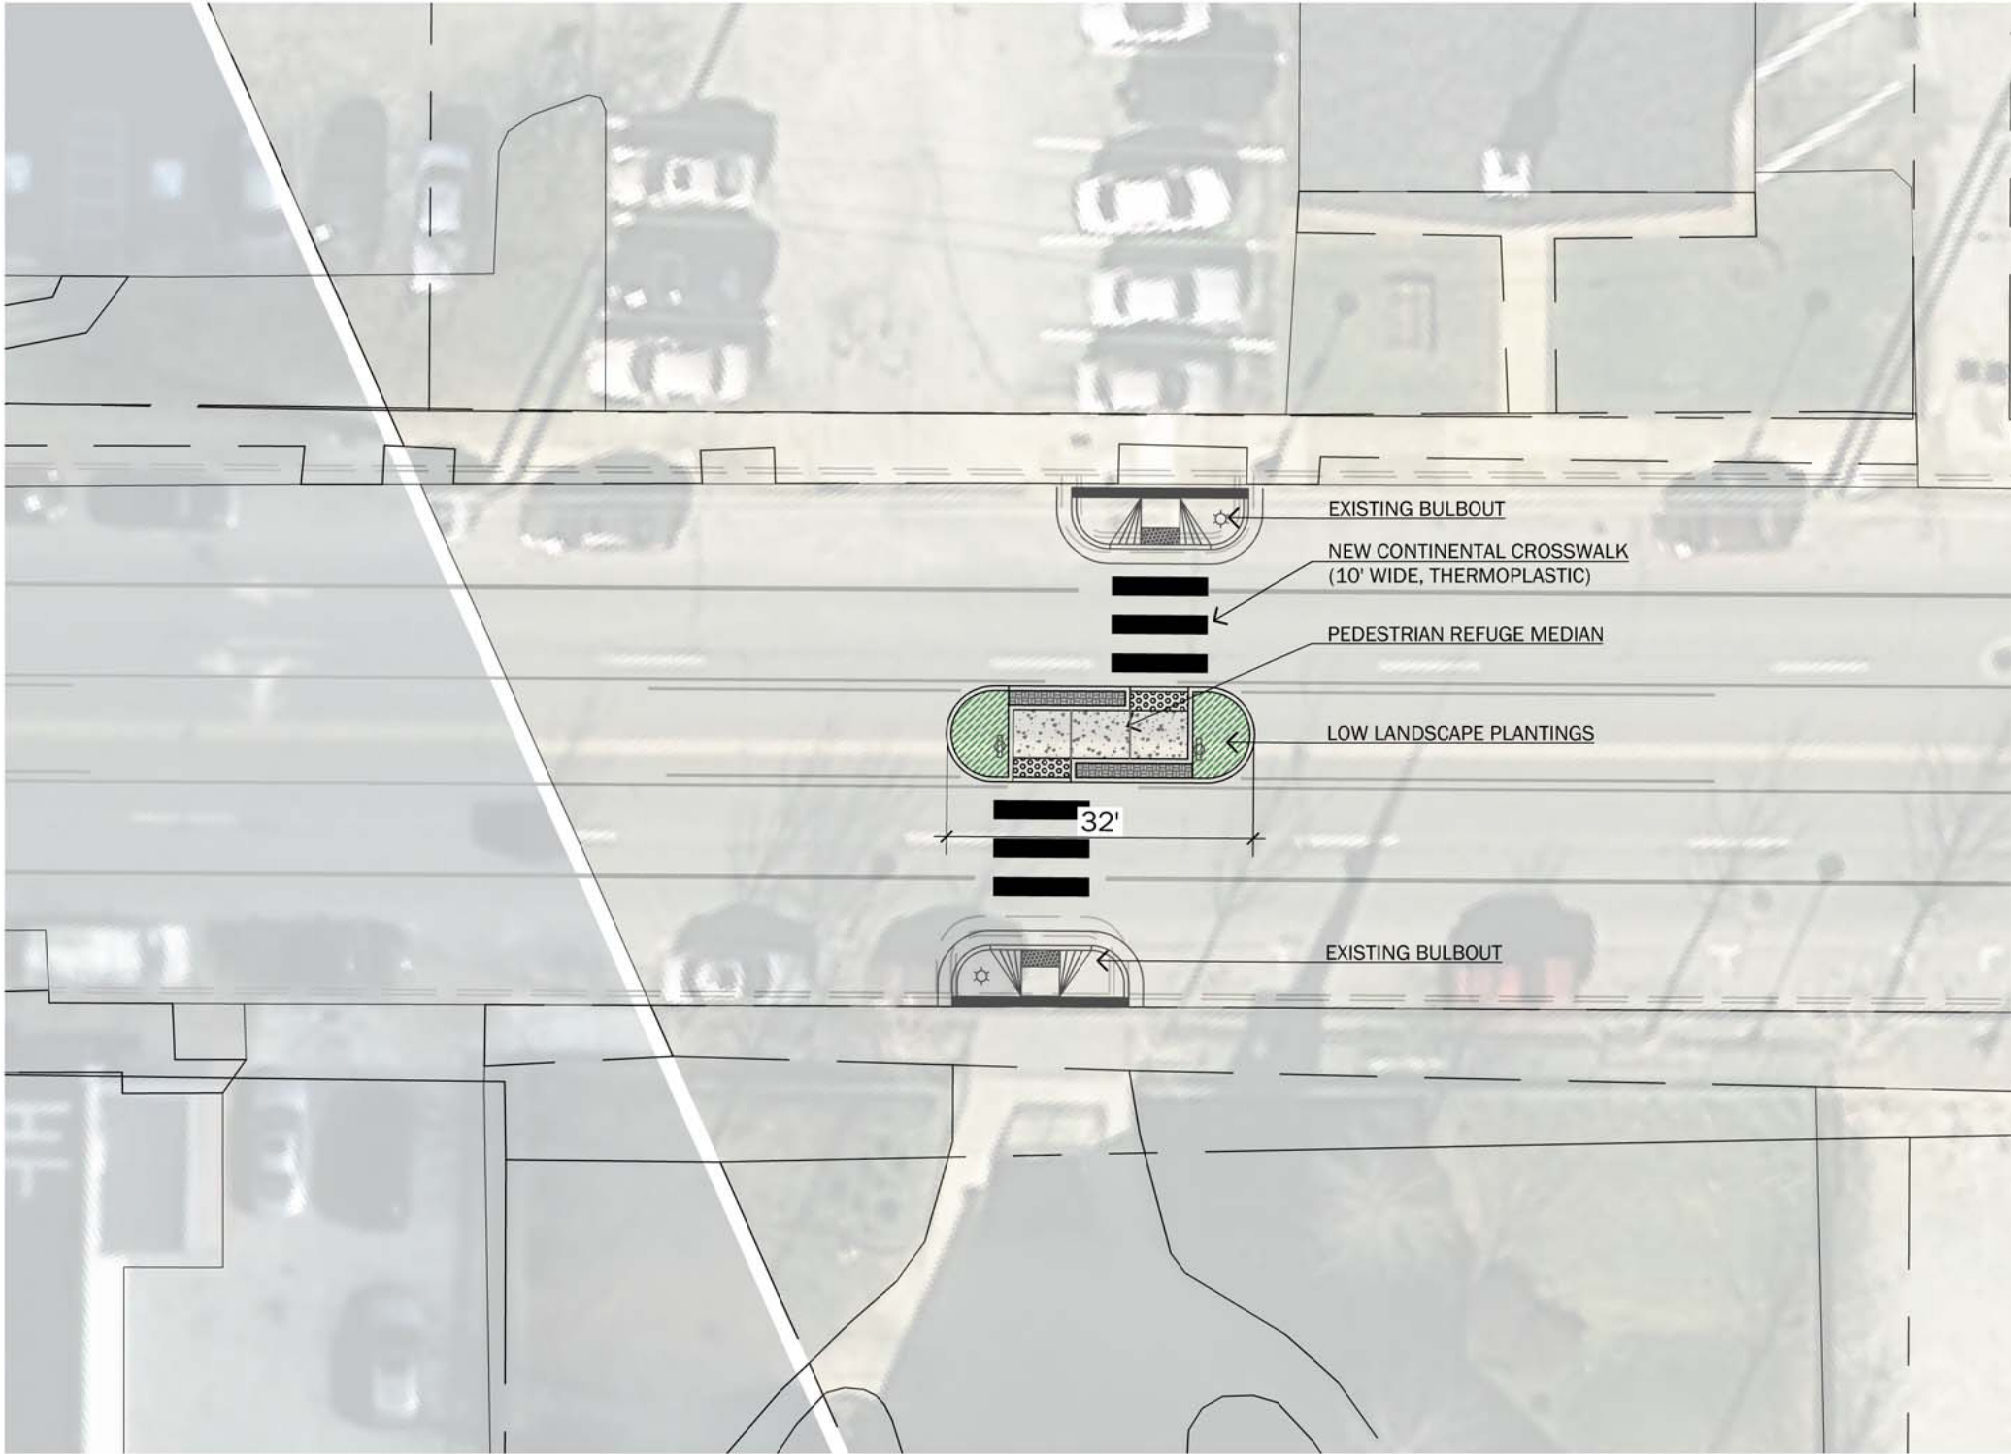

**CITY OF
CHATTANOOGA**
DEPARTMENT
OF
TRANSPORTATION

BLYTHE BAILEY

BERTRAN KUYRKENDALL, P.E.

#	DATE	REVISION	DES	SIG.
0	3/8/16			

EAST M.L.K. BLVD
STREETSCAPE
ENHANCEMENTS


CONTRACT#	T-14-030
SCALE:	1" = 20'
DRAWN:	GEH,BCS
DESIGN:	GEH,BCS
CHECKED:	BCS

PRELIMINARY
(SUBJECT TO
CHANGE)

OLIVET BAPTIST
CROSSWALK
ENHANCEMENTS

SHEET: 1 OF 1

T:\Projects\T-14-030 MLK Corridor 2014\Drawings\Base\2016 MLK Improvements.dwg May 24, 2016 - 2:12pm, gherold

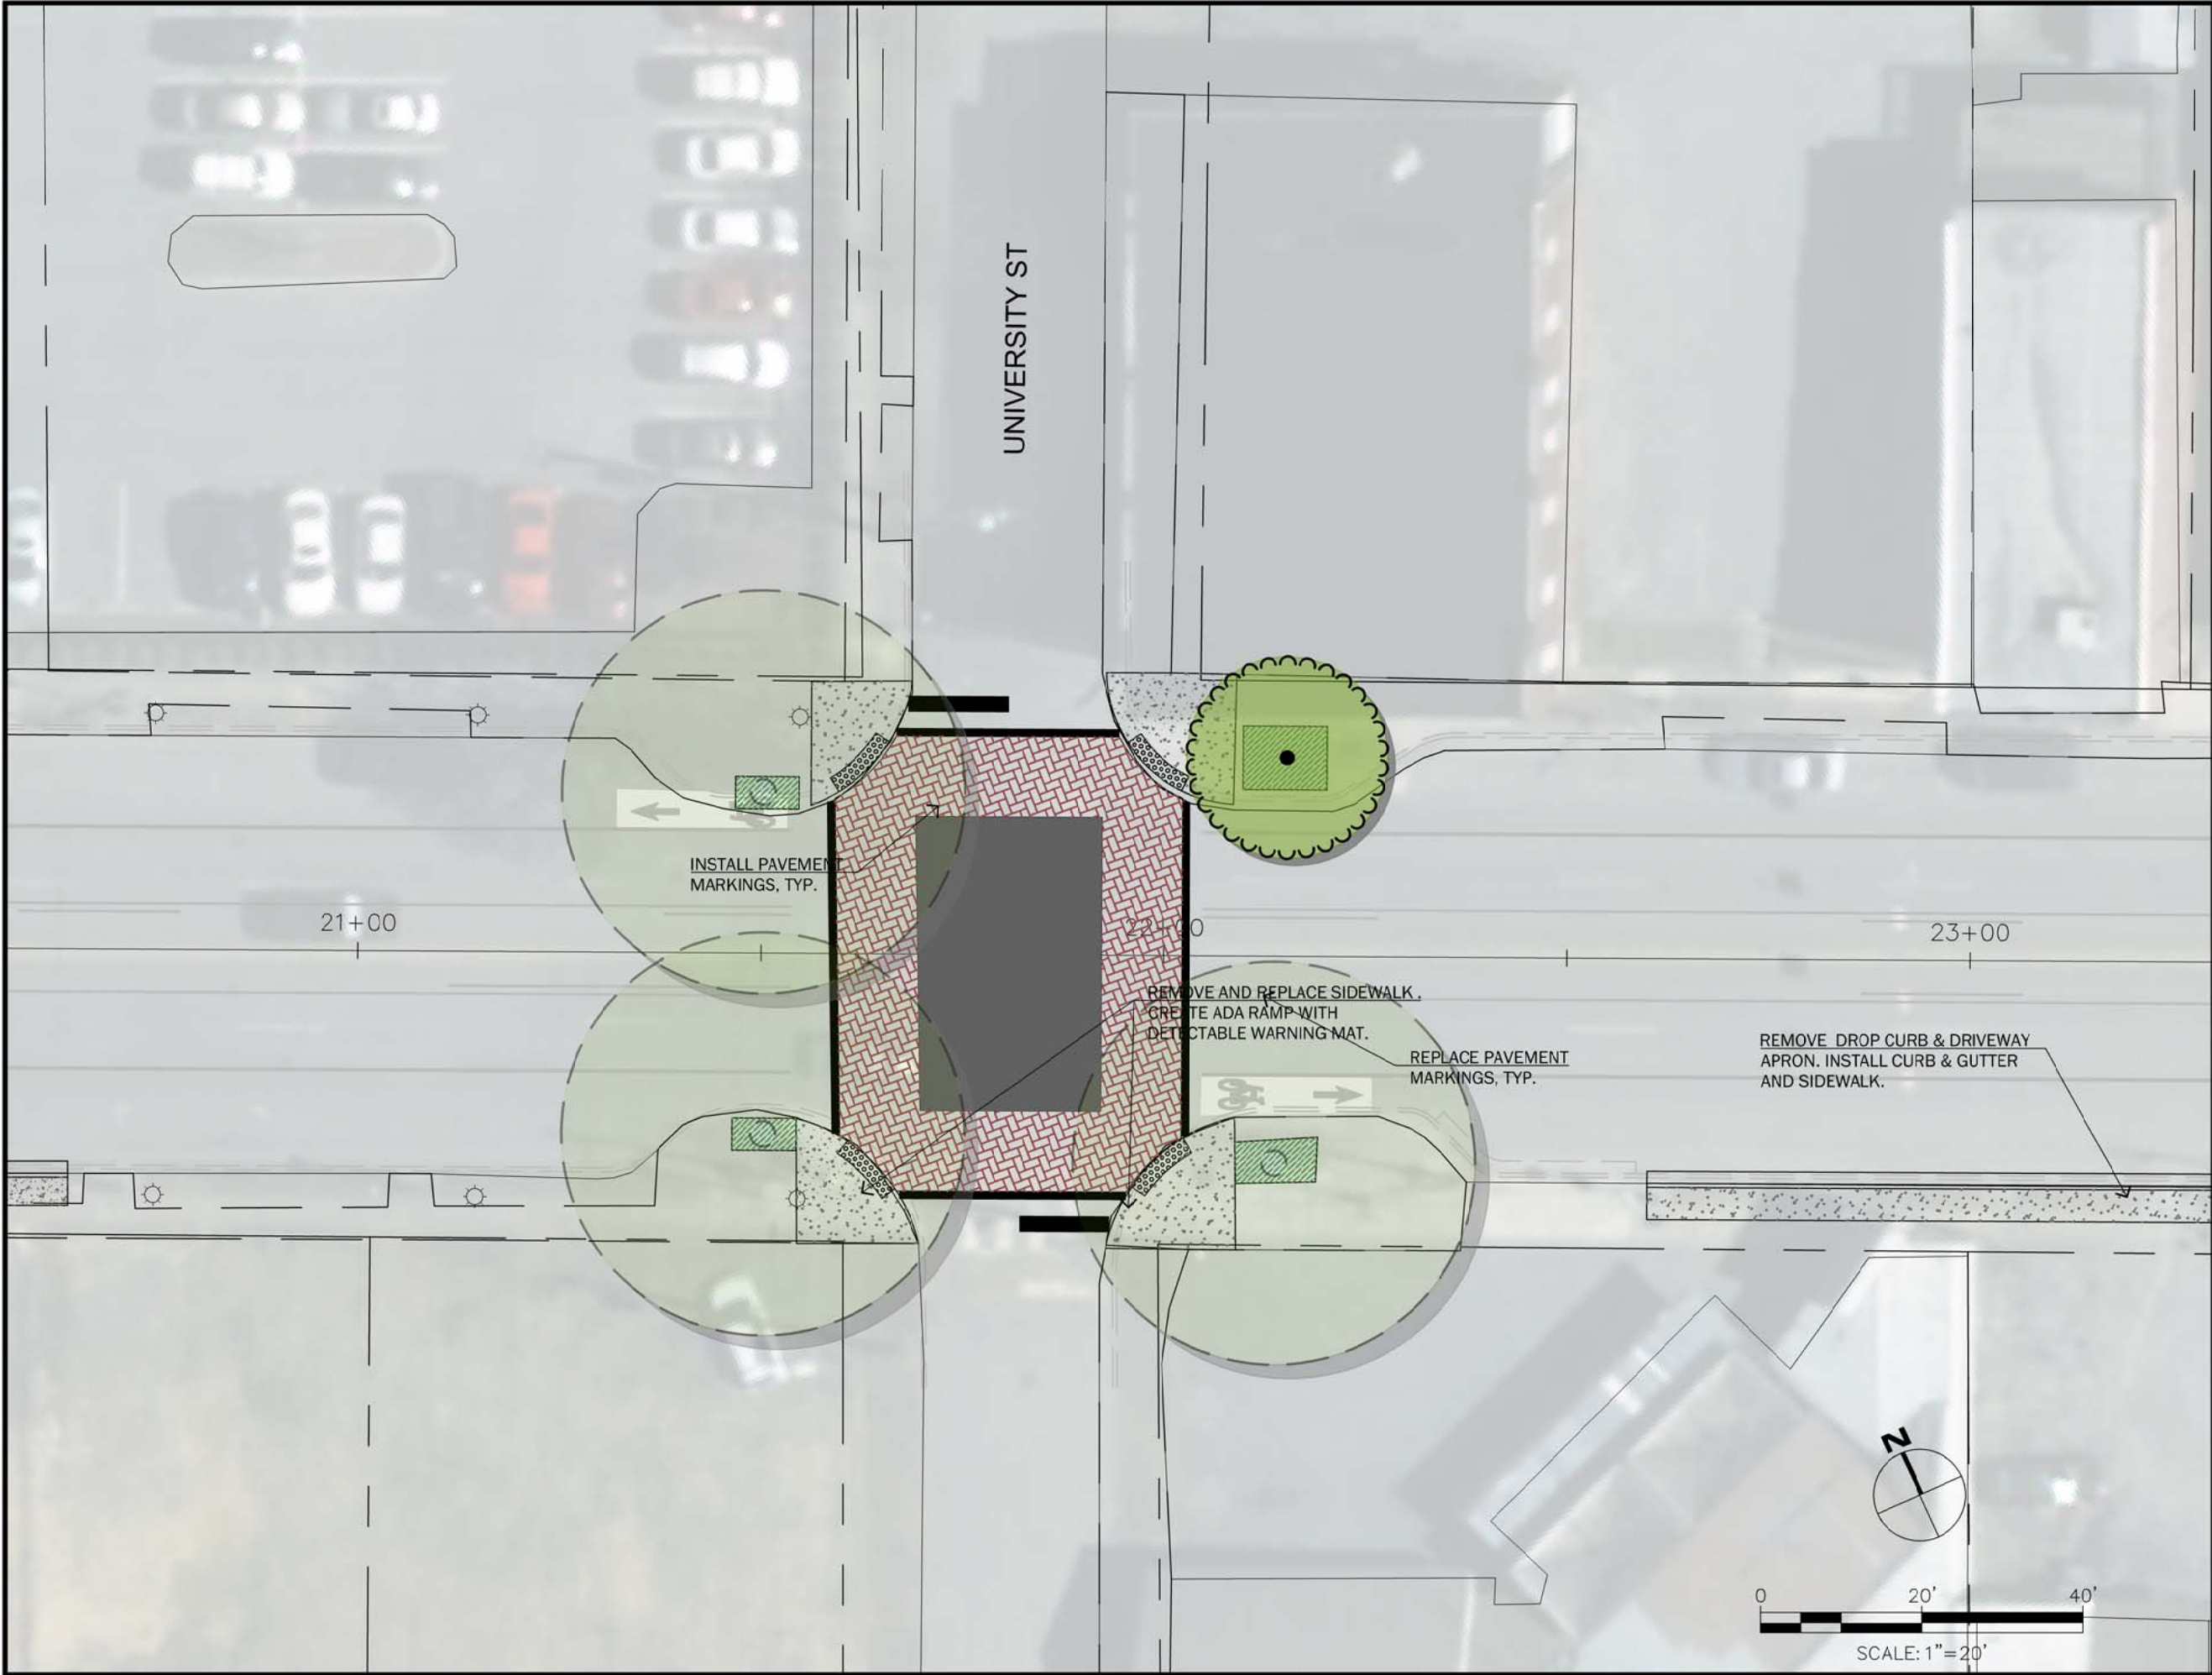

**CITY OF
CHATTANOOGA**
DEPARTMENT
OF
TRANSPORTATION

BLYTHE BAILEY

BERTRAN KUYRKENDALL, P.E.

#	DATE	REVISION	DES	SIG.
0	3/8/16			

EAST M.L.K. BLVD
STREETSCAPE
ENHANCEMENTS

CONTRACT#	T-14-030
SCALE:	1" = 20'
DRAWN:	GEH,BCS
DESIGN:	GEH,BCS
CHECKED:	BCS

PRELIMINARY
(SUBJECT TO
CHANGE)

UNIVERSITY
GREENWAY
ENHANCEMENTS

SHEET: 1 OF 1