

CITY OF
SPARTANBURG

HENRY STREET
OFFICES

REVISION

Revised:
9/8/2016

DRAWING DATE:

10/5/2015


DRAWING BY:

DAC

DRAWING:

DIMENSION
PLAN VIEW

DRAWING NO.
COS 5.3

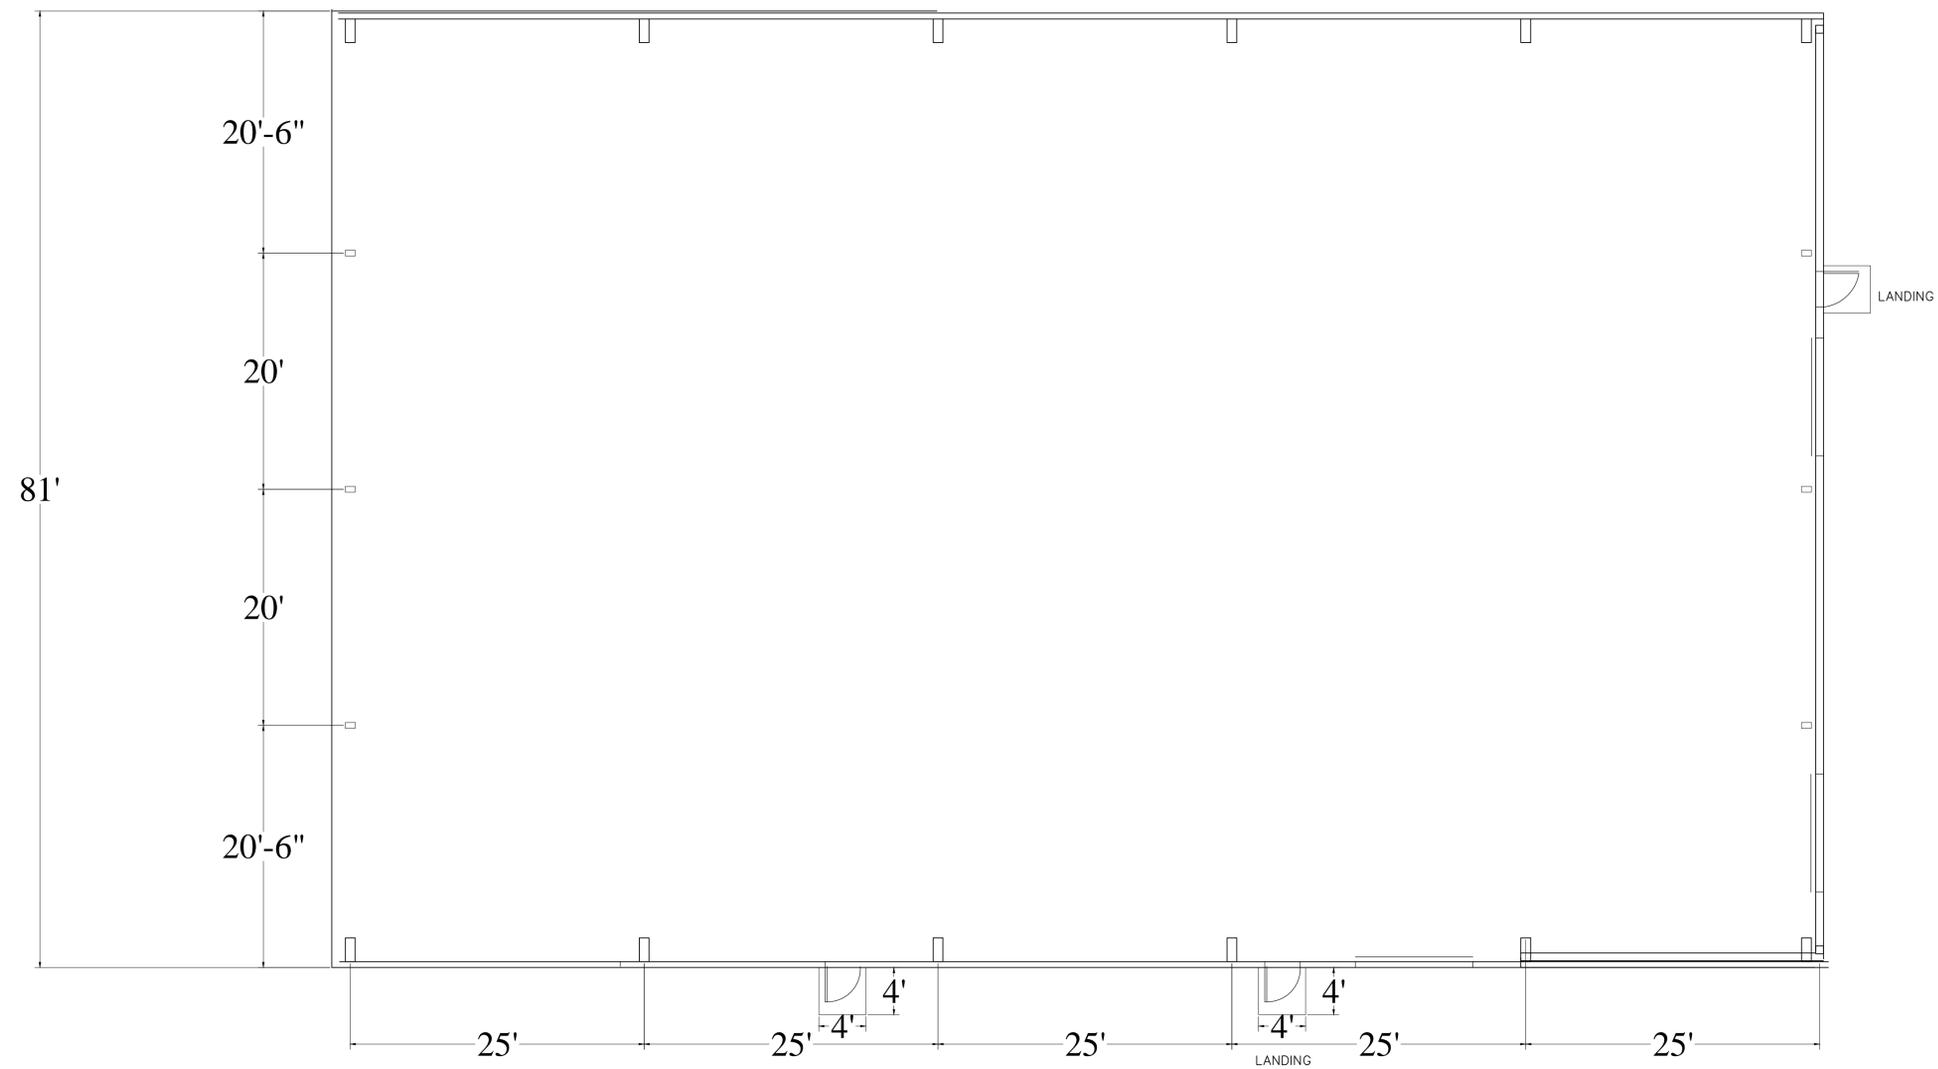

Drawing for reference of building footprint.

NOT TO SCALE