

CITY OF  
SPARTANBURG

HENRY STREET  
OFFICES

REVISION

Revised:  
9/8/2016

DRAWING DATE:

10/5/2015


DRAWING BY:

DAC

DRAWING:

DIMENSION  
PLAN VIEW


DRAWING NO.  
COS 5.4

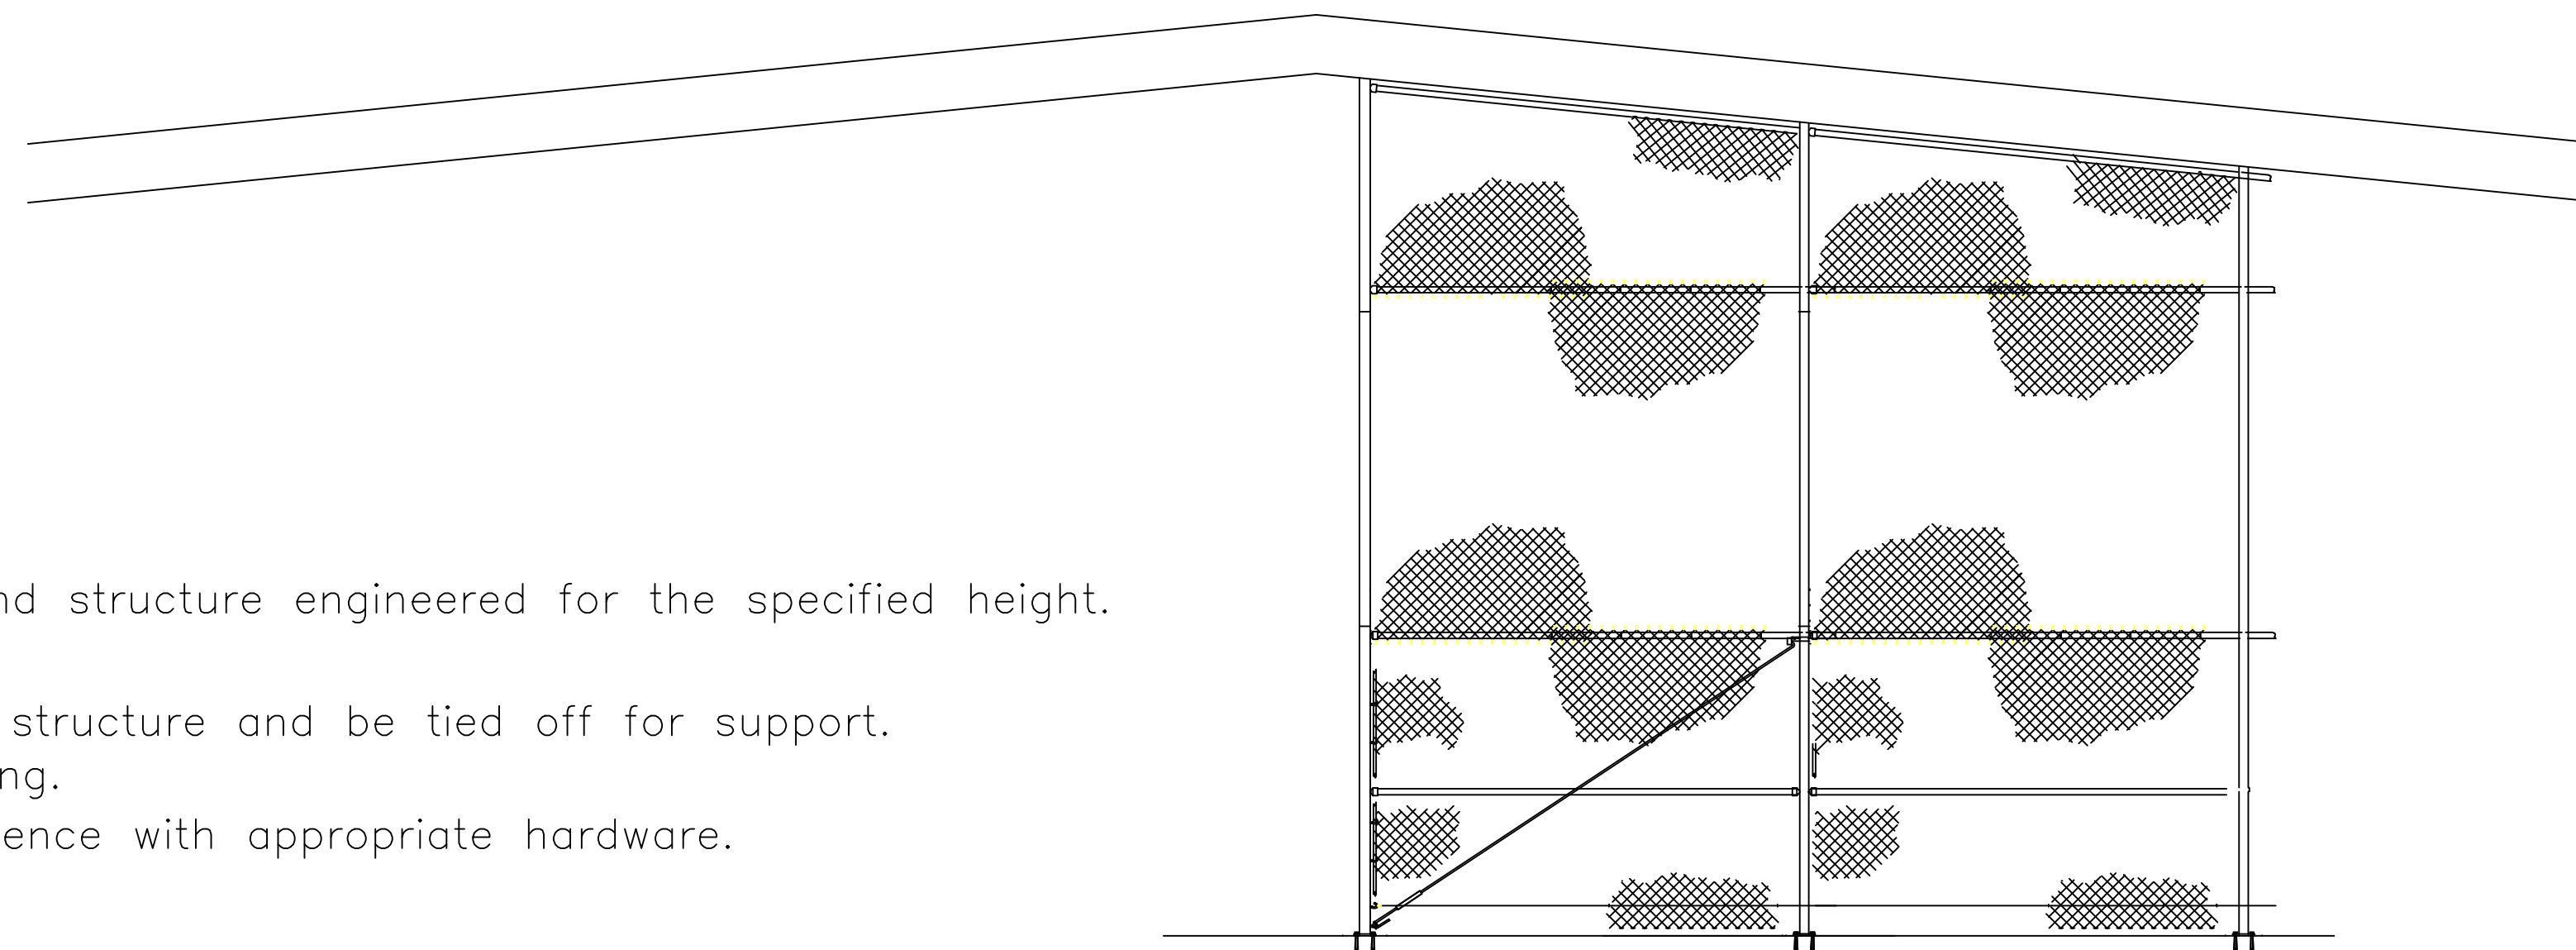

Interior Fencing

Notes: Interior

1. Fencing shall be 9 ga. fabric.
2. Post shall be schedule 40 galvanized and structure engineered for the specified height.
3. Horizontal rails shall be 1 5/8"
4. Fencing shall be within 12" of the roof structure and be tied off for support.
5. There shall be no gate opening in fencing.
6. Fencing shall be connected to existing fence with appropriate hardware.

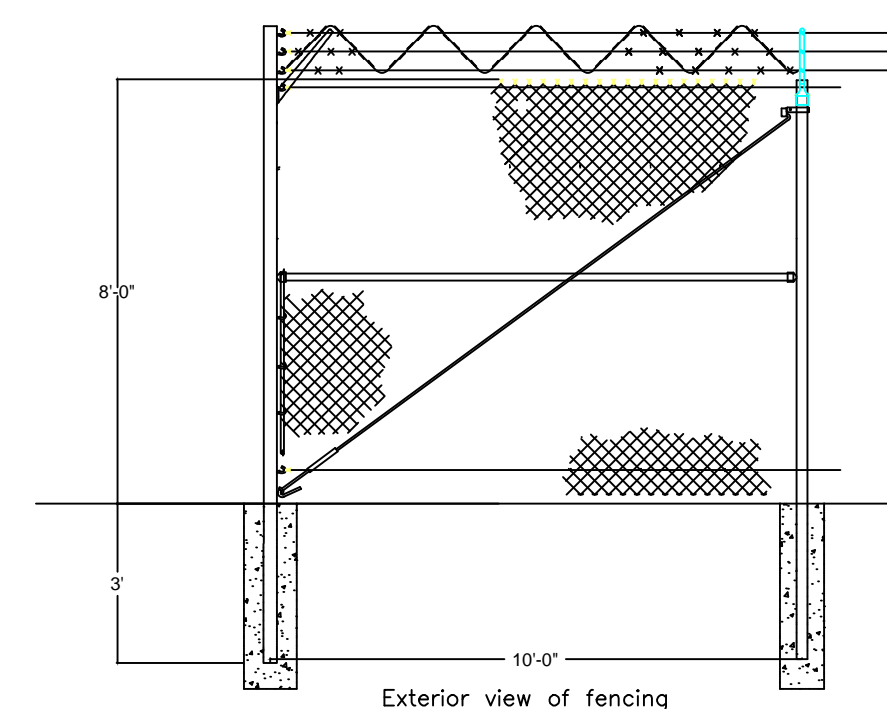

Exterior view of fencing

Notes: Exterior

1. Terminal post shall be 3 inches and line post shall be 2.5 inches
2. Fencing shall be 9 ga. fabric.
3. Fencing shall have barb wire and supports with concertina razor wire.
4. Contractor to provide and install two (2) 6 foot double gates.  
Gate opening shall be 12 feet each.
5. Post foundations as shown.

NOT TO SCALE