


M:\CTI\ID2\5EB9ED65-736D-44F1-8900-ADE8F640C49D\0\501000-501999\501187\1\FIG 2 ROAD CROSSING DETAIL (ID 501187).DWG, CTI, 02/02/2017 04:04 PM

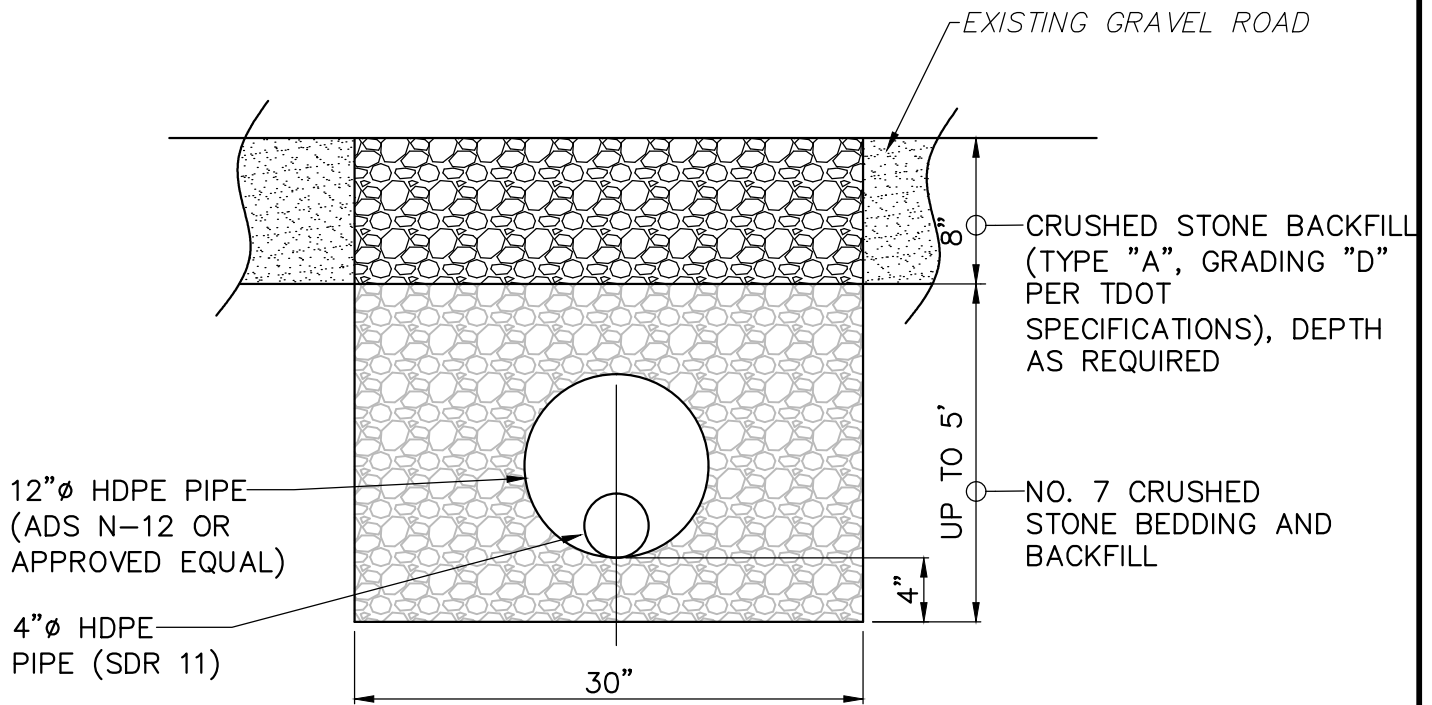

**TYPICAL PIPE INSTALLATION DETAIL**  
NOT TO SCALE

**MODIFICATION TO SUMMITT LANDFILL  
GAS EXTRACTION SYSTEM ADDITIONS**

**FIGURE 2  
ROAD CROSSING  
DETAIL**



CITY OF CHATTANOOGA,  
TENNESSEE

C14003-03