


PLAN VIEW



SECTION VIEW

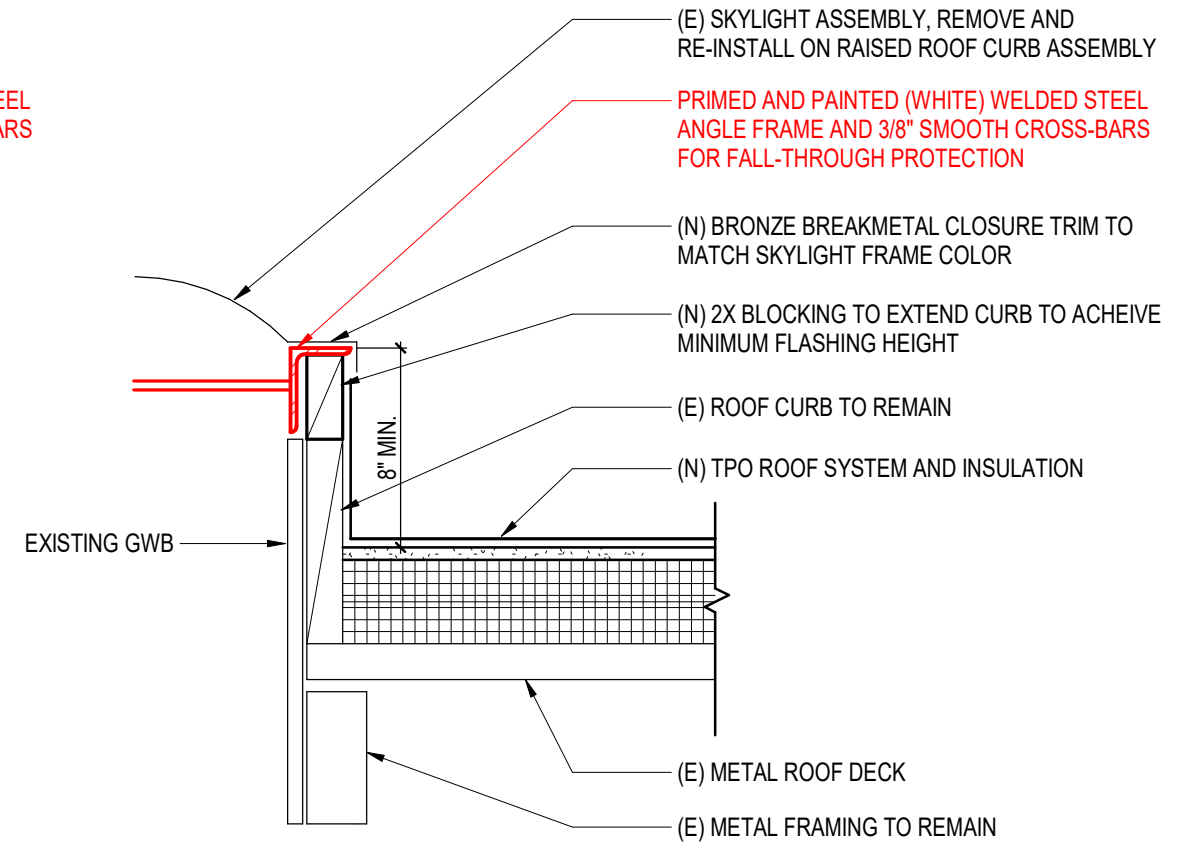

Project Title
 DINWIDDIE COUNTY
 PAMPLIN ADMIN. BLDG. ROOF REPLACEMENT
 Sheet Title
 SKYLIGHT FALL THROUGH PROTECTION - ADDITIVE BID ITEM

Reference Sheet	Project Number
Reference Document	2220180
Date	Scale
02/27/22	1 1/2" = 1'-0"
	Sketch Number
	A-1