


<b>Building</b>	<b>Cisco AP</b>
Art Center	7
A-1st	15(1 new drop)
A-2nd	14
B-1st	9(3 new drop)
B-2nd	14
C-1(no C-2)	2
D-1st	3(1 new drop)
D-2nd	3(1 new drop)
E-1st	8(1 new drop)
E-2nd	15(1 new drop)
G-1st	13
G-2nd	20(1 new drop)
Children's Center	2(1 new drop)
F-1st	9(2 new drop)
F-2nd	11
Field House 1 <sup>st</sup>	3(2 new drop)
Field House 2 <sup>nd</sup>	7(1 new drop)
PressBox	1
Sports Fields	19 Outdoor(18 new drop)
Forum 1st	4(2 new drop)
Forum 2nd	0
Gym 1st	3(2 new drop)
Gym 2nd	4
Eagle Village	4(4 new drop)
Library-1st	5(1 new drop)
<b>Total</b>	<b>195(41 new drop)</b>

<b>Building</b>	<b>Cisco AP</b>
Library 2nd	4(2 new drop)
Library 3rd	4(2 new drop)
Library 4th	4(2 new drop)
Pool	2 outdoor(3 new drop)
Quad	4 outdoor
Student Center 1st	2(1 new drop)
Student Center 2nd	5(3 new drop)
Student Center 3rd	4(2 new drop)
Student Center 4th	4(1 new drop)
Theater 1 <sup>st</sup> (Auditorium)	4
Theater 2 <sup>nd</sup> (Balcony)	0
Theater 3rd	5(3 new drop)
Theater 4th	4(1 new drop)
Tower Basement	3(3 new drop)
Tower 1st	3(1 new drop)
Tower 2nd	3
Tower 3rd	3
Tower 4th	4(1 new drop)
Tower 5th	3
Tower 6th	3
Tower 7th	4(1 new drop)
Tower 8th	4
Tower 9th	2(2 new drop)
BEST Center	3(3 new drop)
<b>Total</b>	<b>81(31 new drop)</b>



# Building A-1st( 15 Access Points)

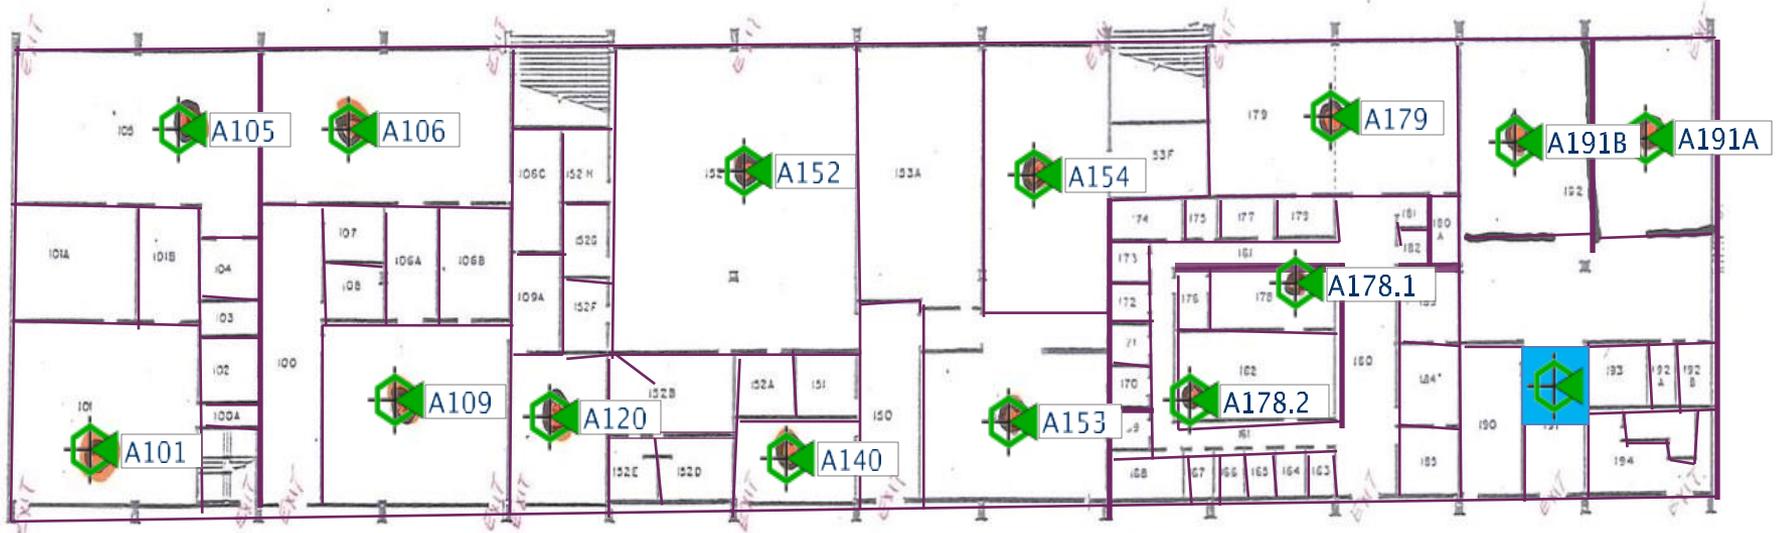


**BUILDING "A" FIRST FLOOR**

# Building A-2nd (14 Access Points)




**BUILDING "A" SECOND FLOOR**

# Building B-1<sup>st</sup> ( 9 Access Points)

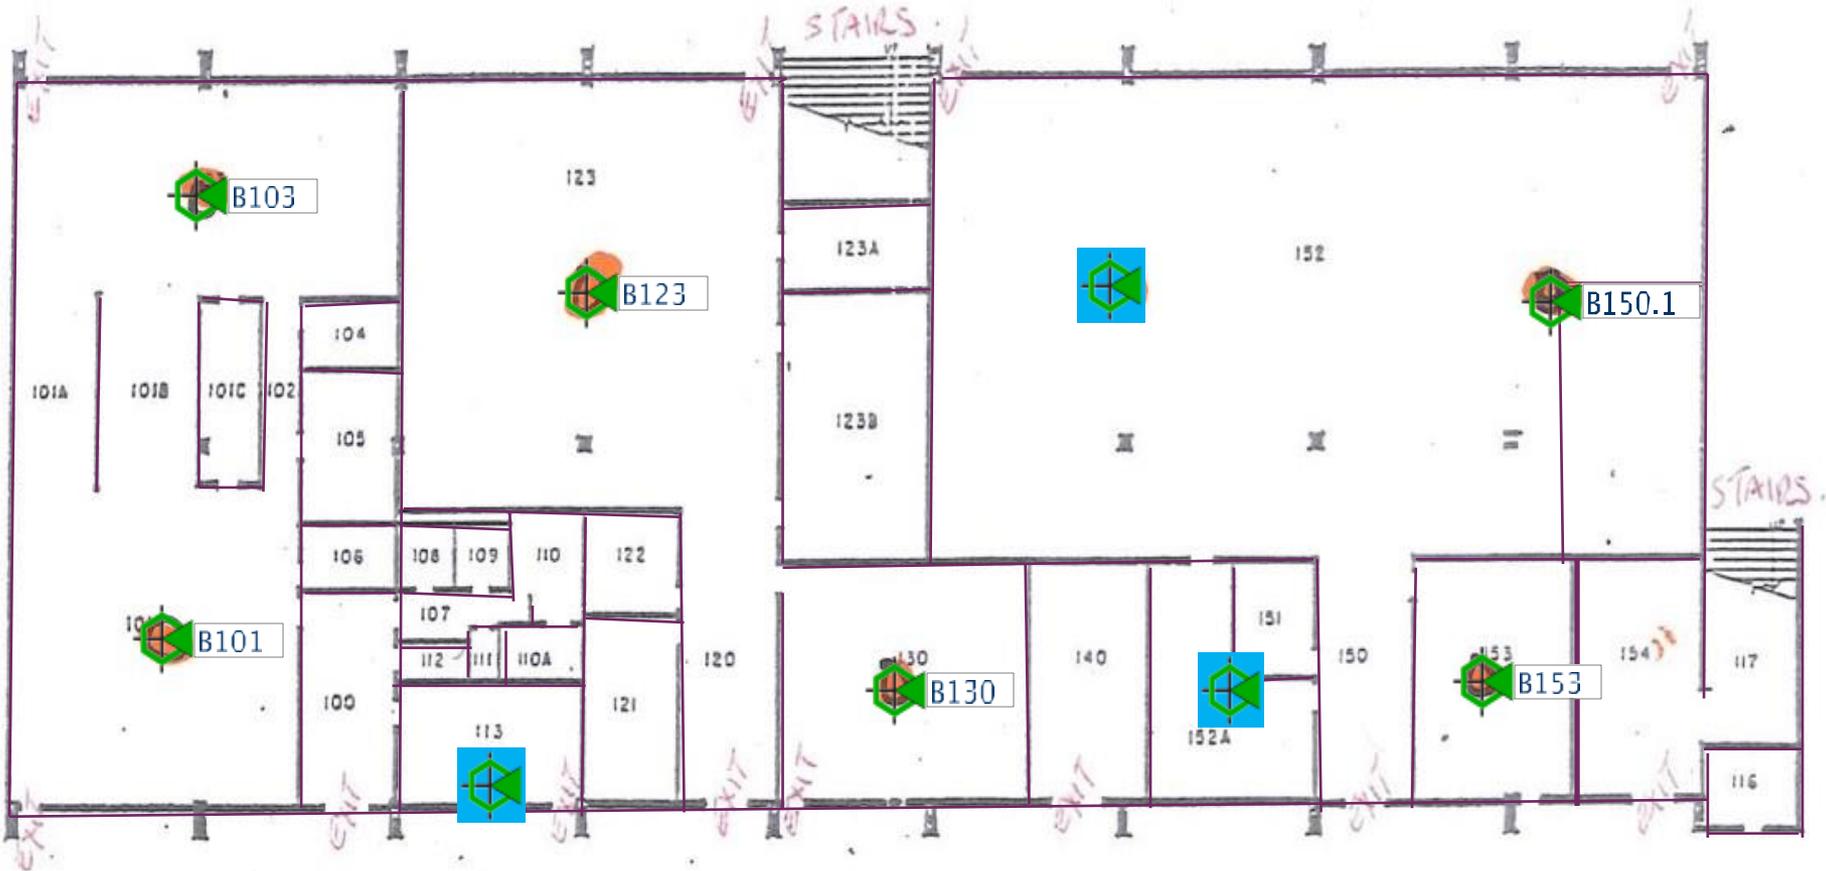


**BUILDING "B" FIRST FLOOR**

# Building B-2<sup>nd</sup> ( 14 Access Points)

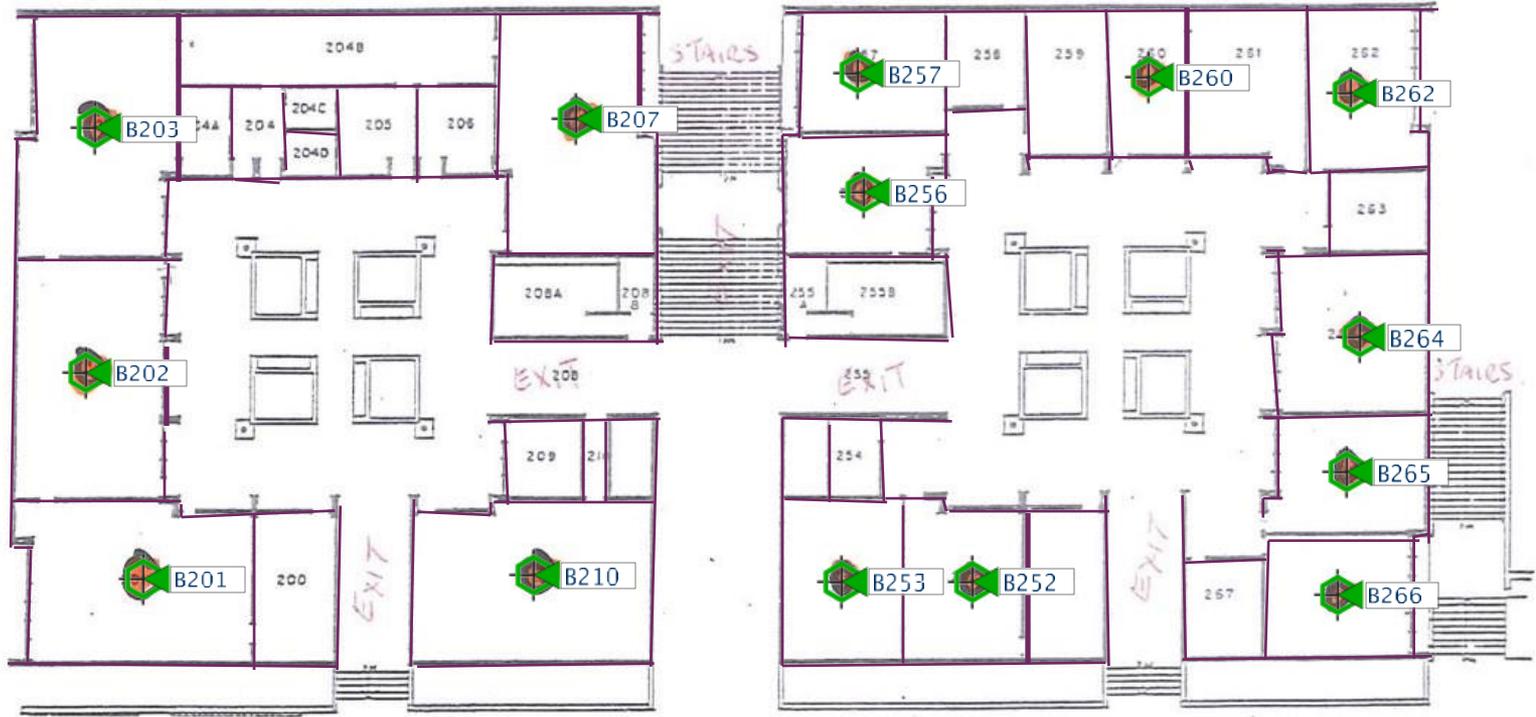

**BUILDING "B" SECOND FLOOR**


# Building C (2 Access Points)

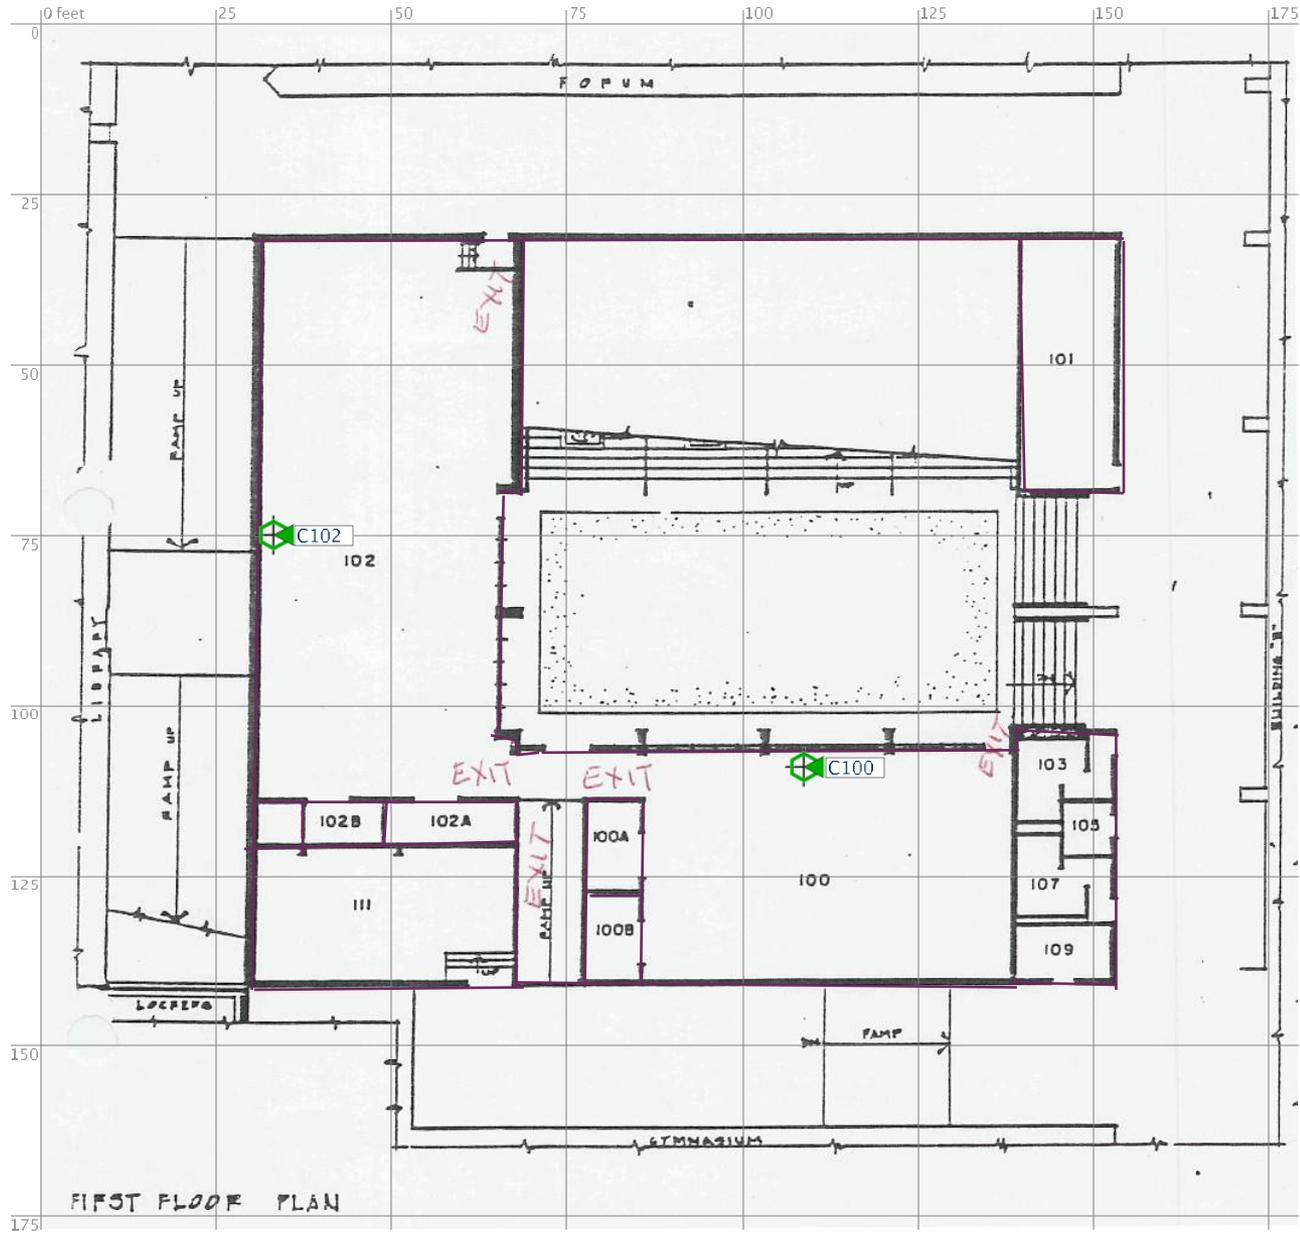

# Building D-1<sup>st</sup> ( 3 Access Points)




# Building D-2<sup>nd</sup> (3 Access Points)

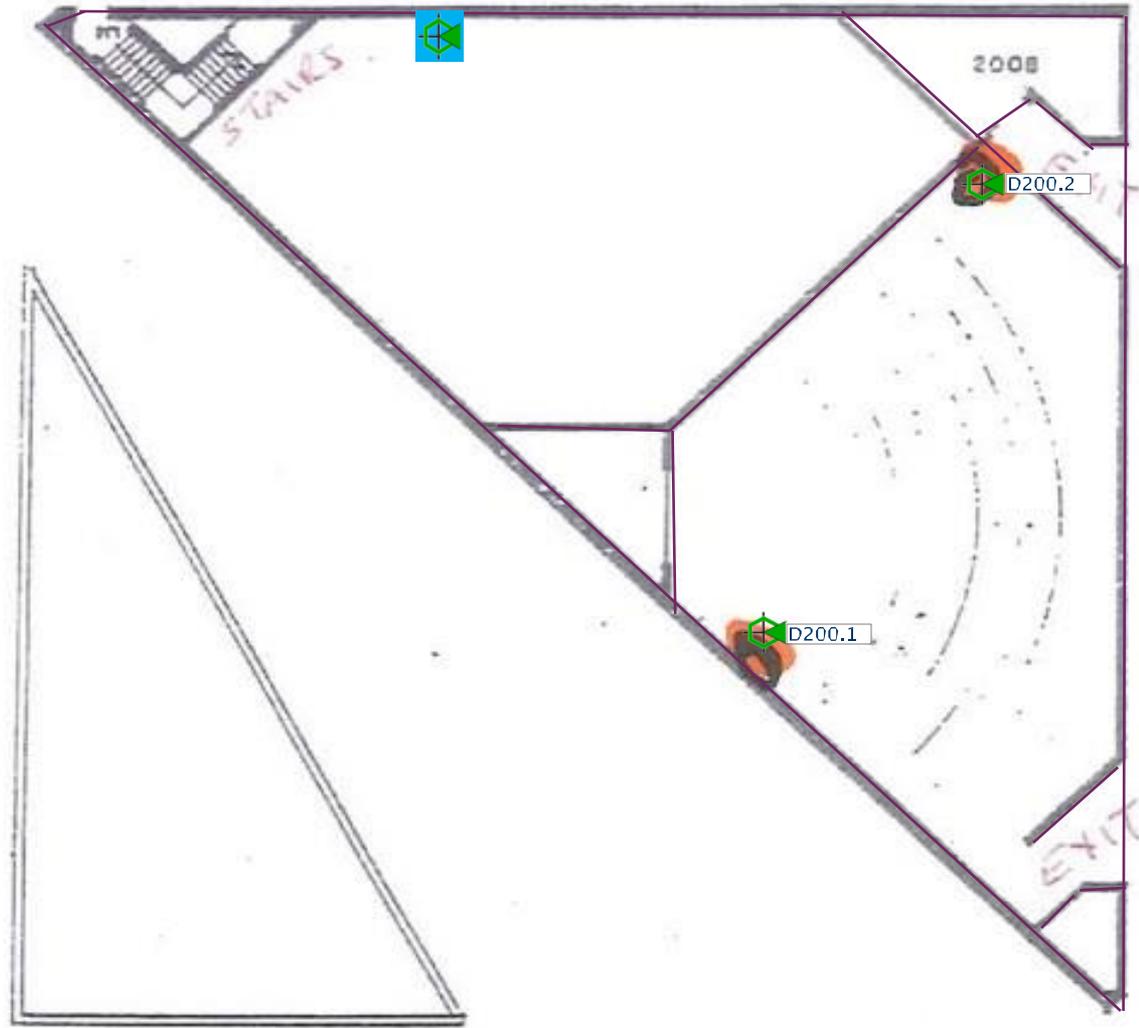


SECOND FLOOR

# Building E-1st( 8 Access Points)

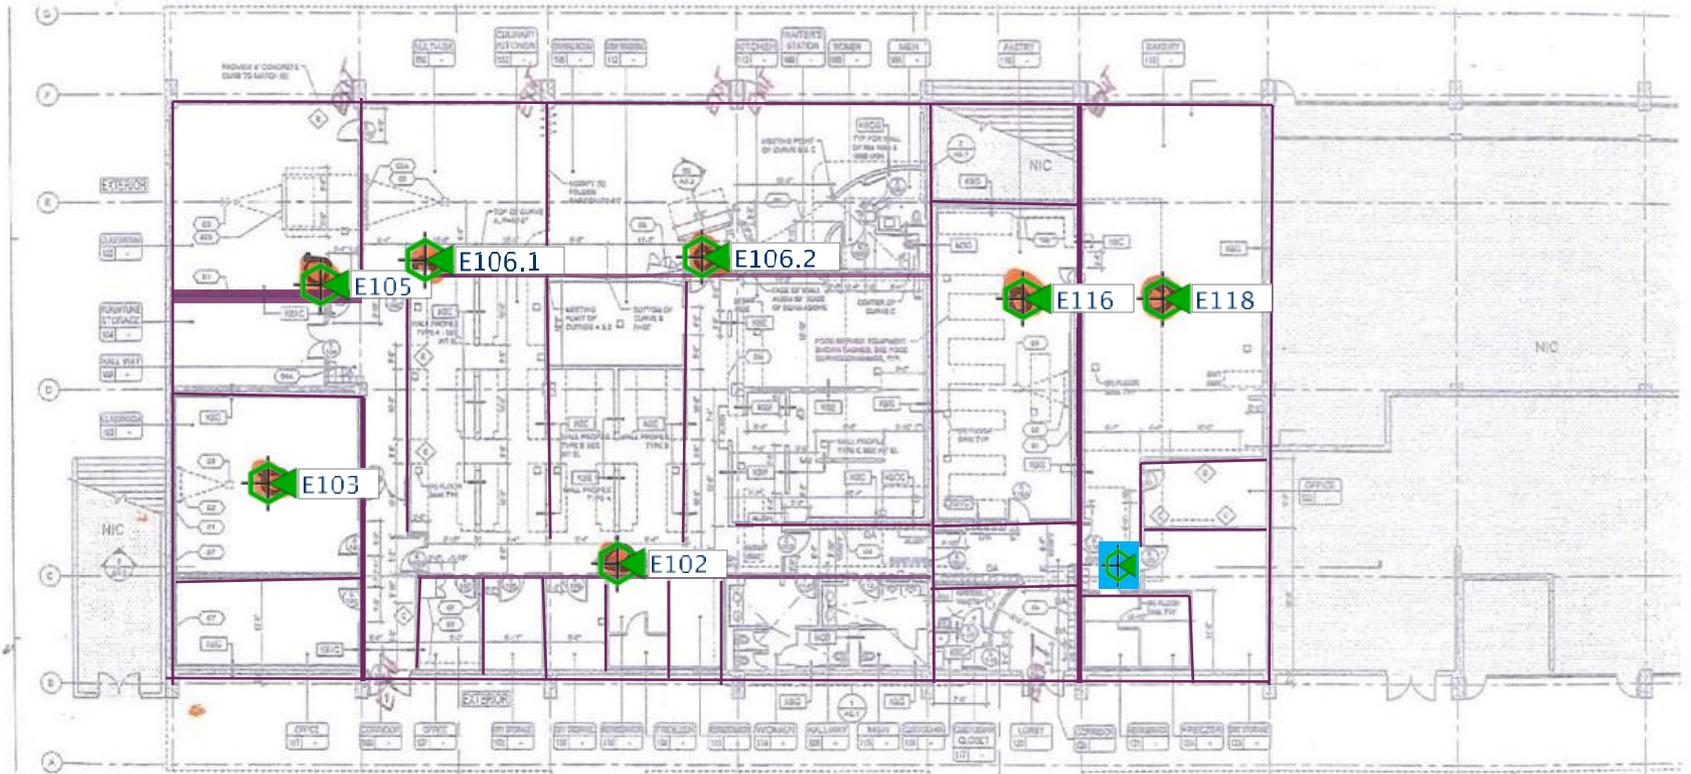


**BUILDING "E" FIRST FLOOR**

# Building E-2<sup>nd</sup> ( 15 Access Points)

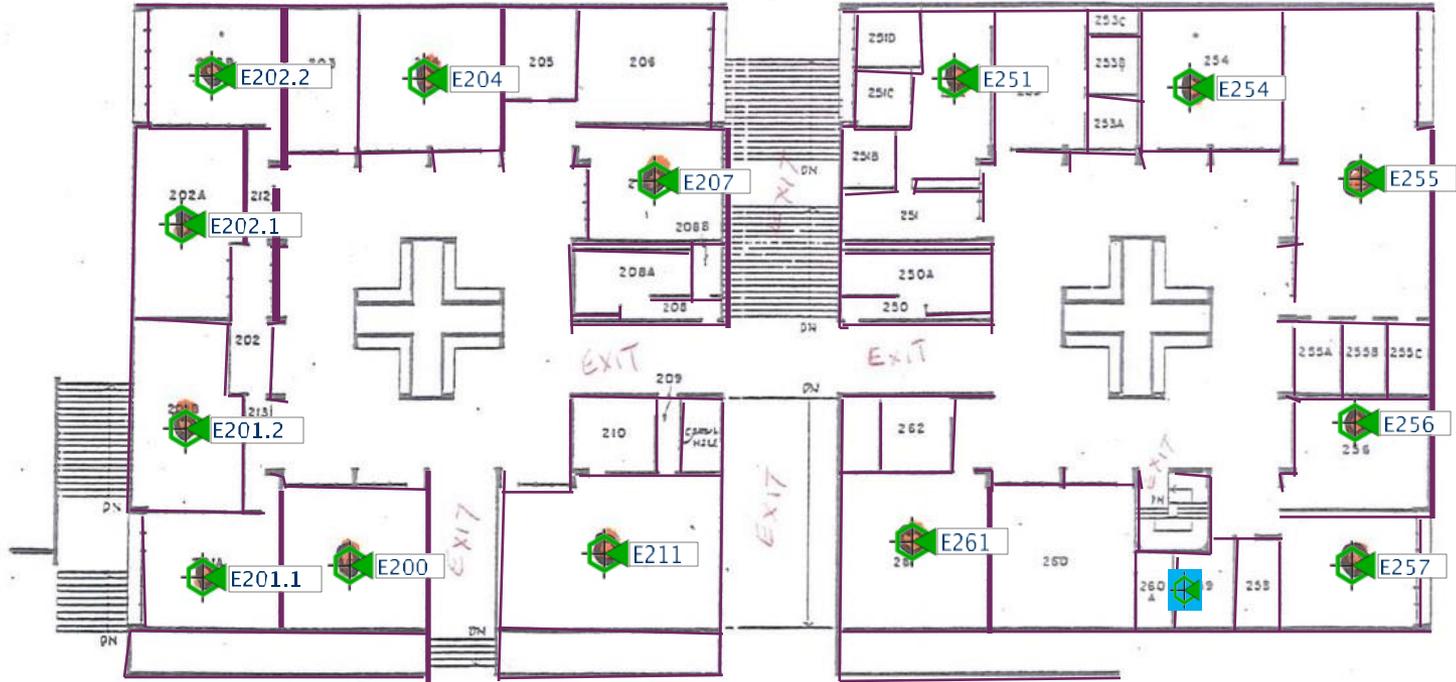

**BUILDING "E" SECOND FLOOR**

# Building G-1<sup>st</sup> ( 13 Access Points)

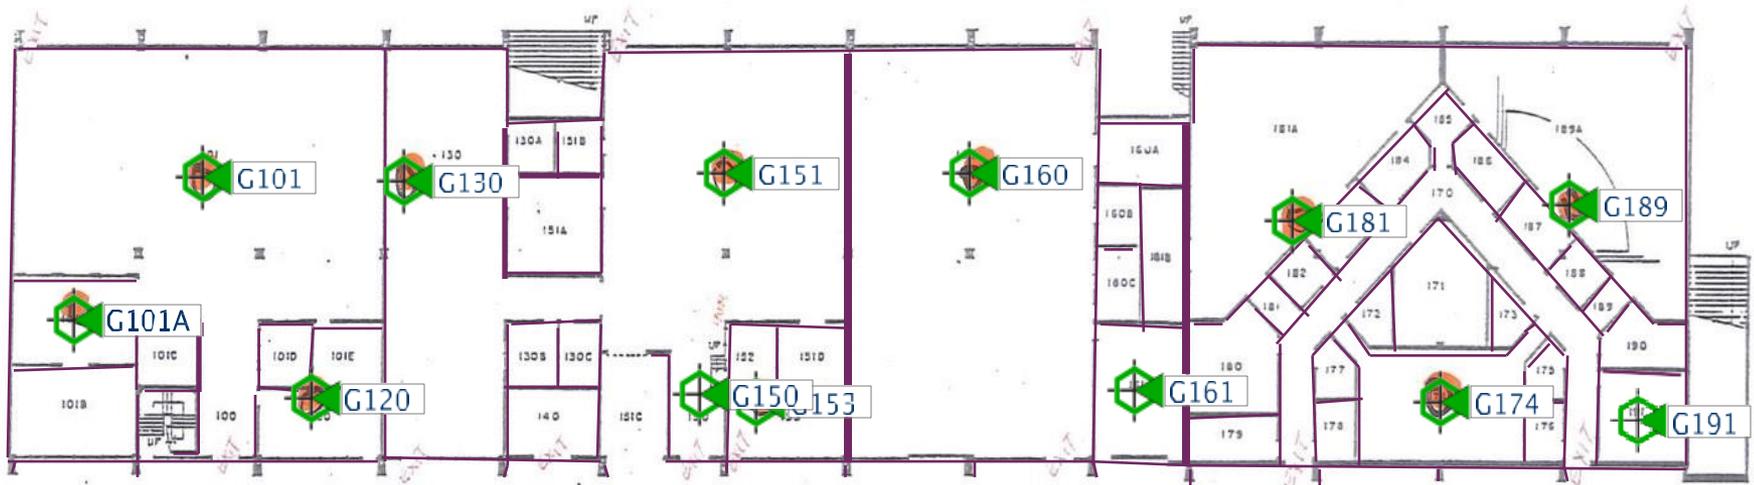


**BUILDING "G" FIRST FLOOR**

# Building G-2<sup>nd</sup> ( 20 Access Points)



**BUILDING "G" SECOND FLOOR**

# Childrens Center ( 2 Access Points)

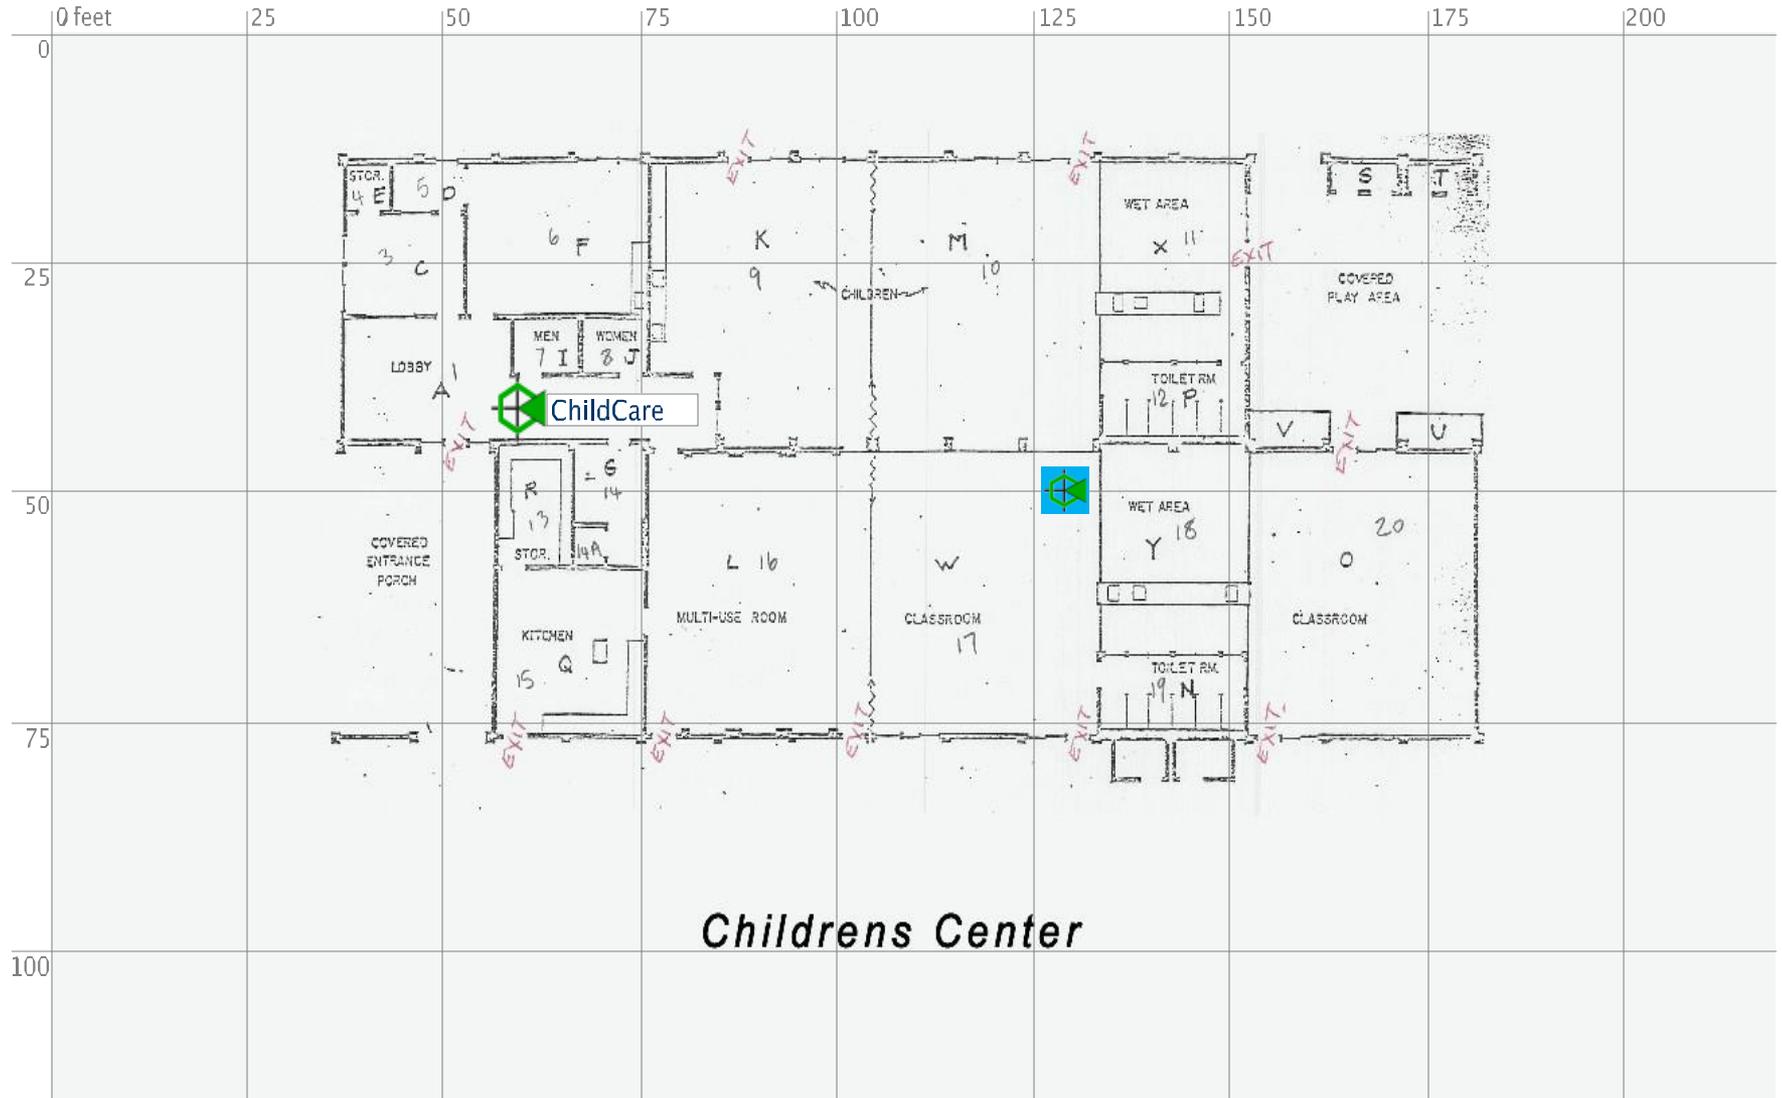

# Building F-1<sup>st</sup> ( 9 Access Points)




**BUILDING "F" FIRST FLOOR**

# Building F-2<sup>nd</sup> ( 11 Access Points)



**BUILDING "F" SECOND FLOOR**


# Field House 1<sup>st</sup> (3 Access Points)

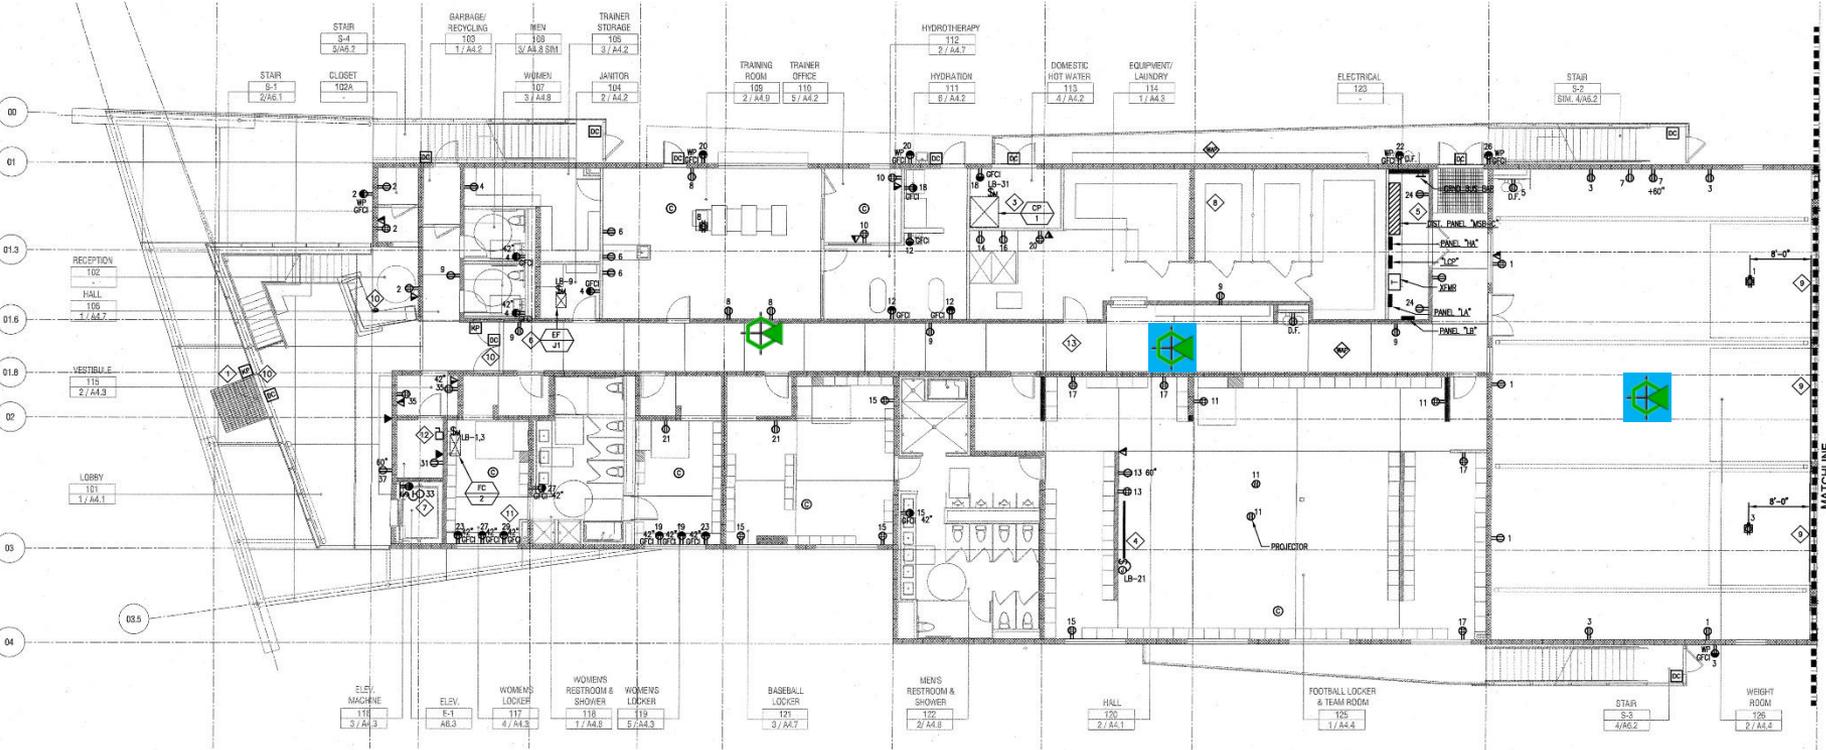

**A** FIRST FLOOR – POWER PLAN  
**E3.01** SCALE: 1/8" = 1'-0"



# Field House 2<sup>nd</sup> ( 7 Access Points)

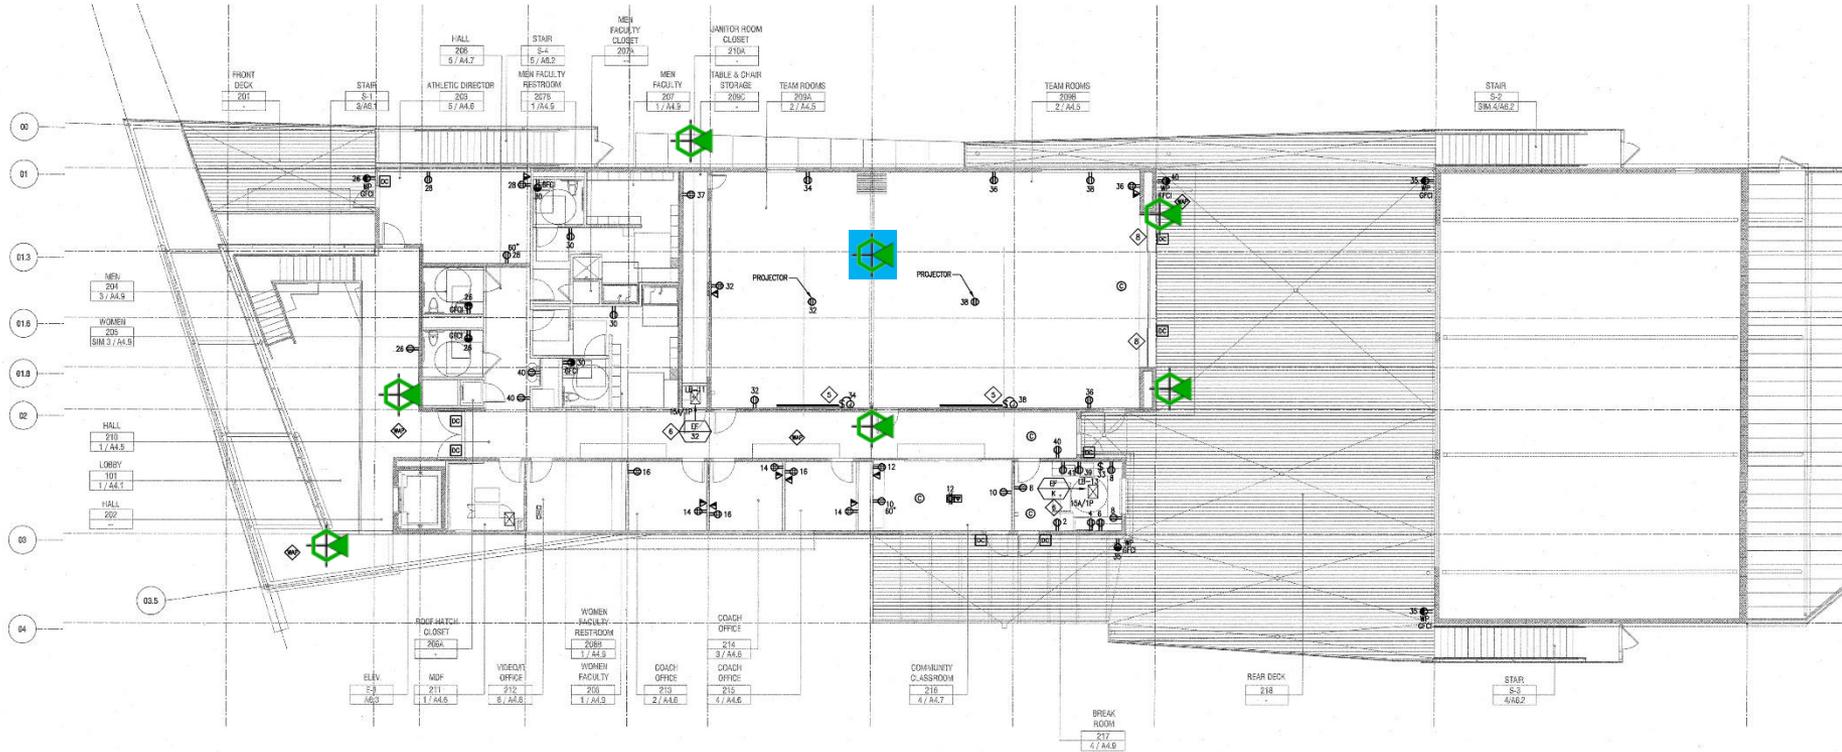

A	SECOND FLOOR – POWER PLAN	
E3.02	SCALE: 1/8" = 1'-0"	

0


0.4

All Outdoor APs except where noted

# Sports Fields/Pressbox (20 Access Points)




# Forum 1st ( 4 Access Points)

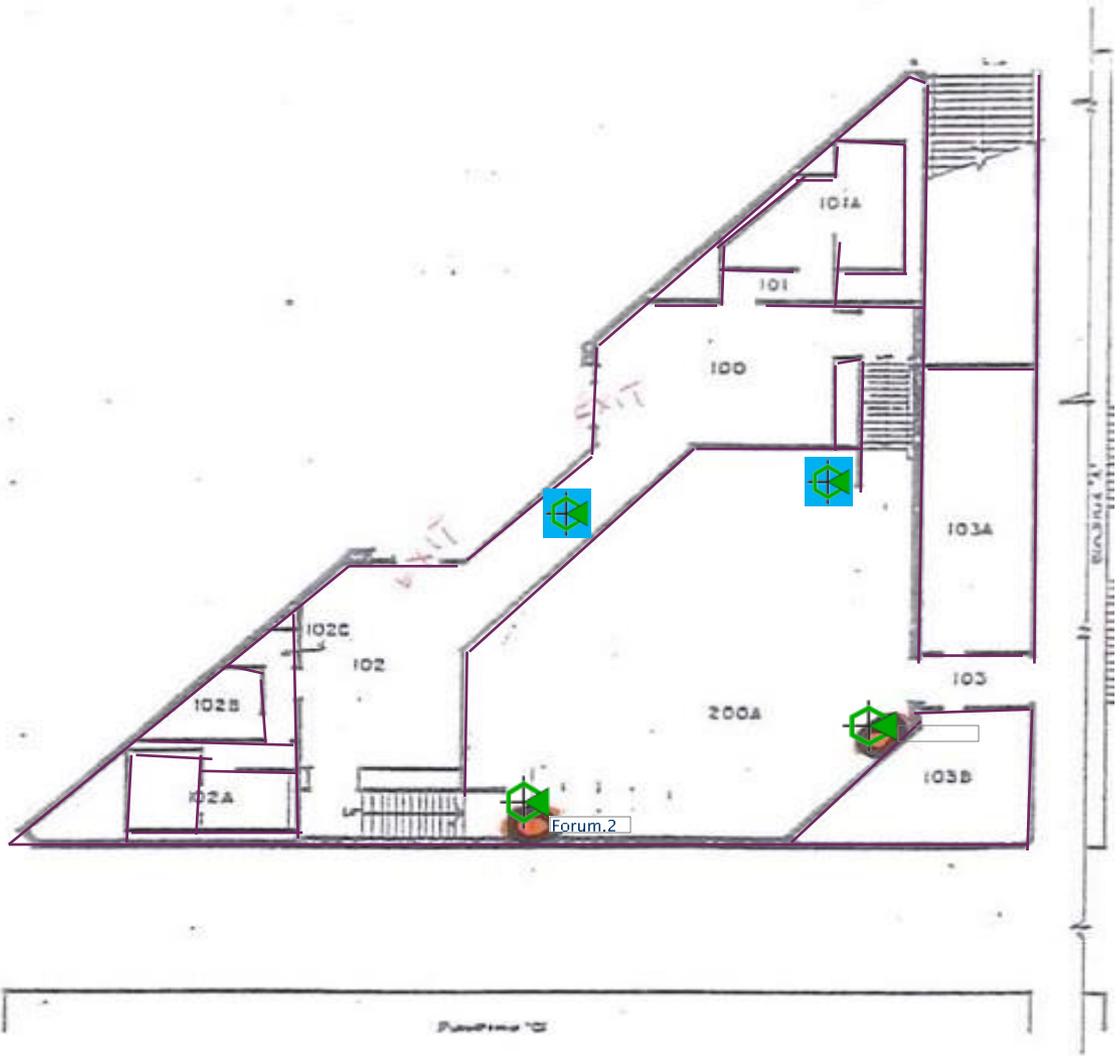


FIRST FLOOR


# Forum 2<sup>nd</sup> (0 Access Points)

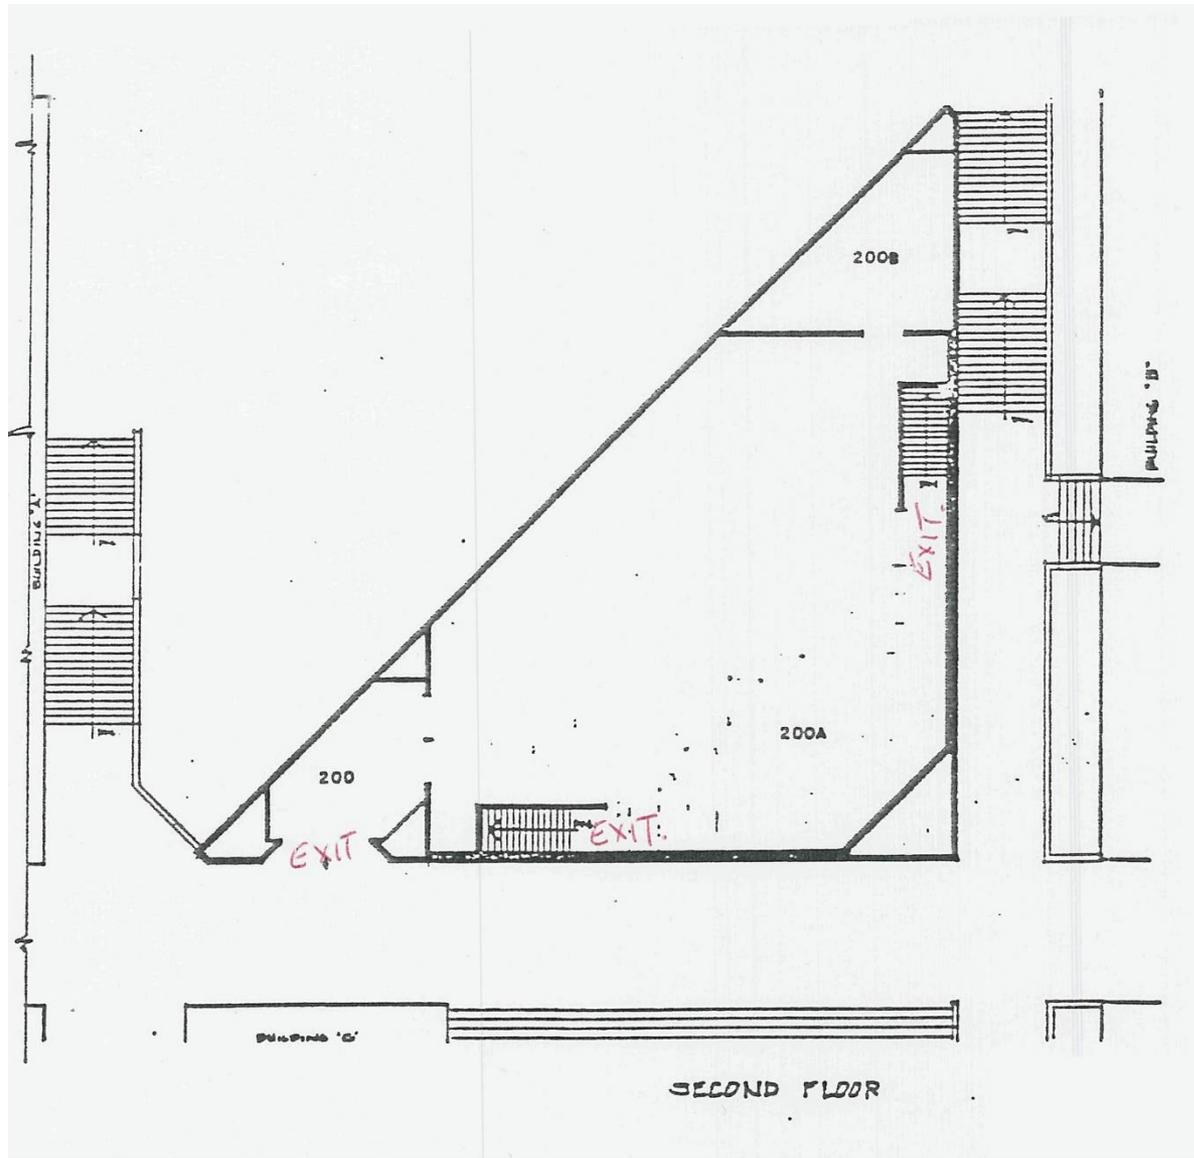

# Gym 1<sup>st</sup> (3 Access Points)

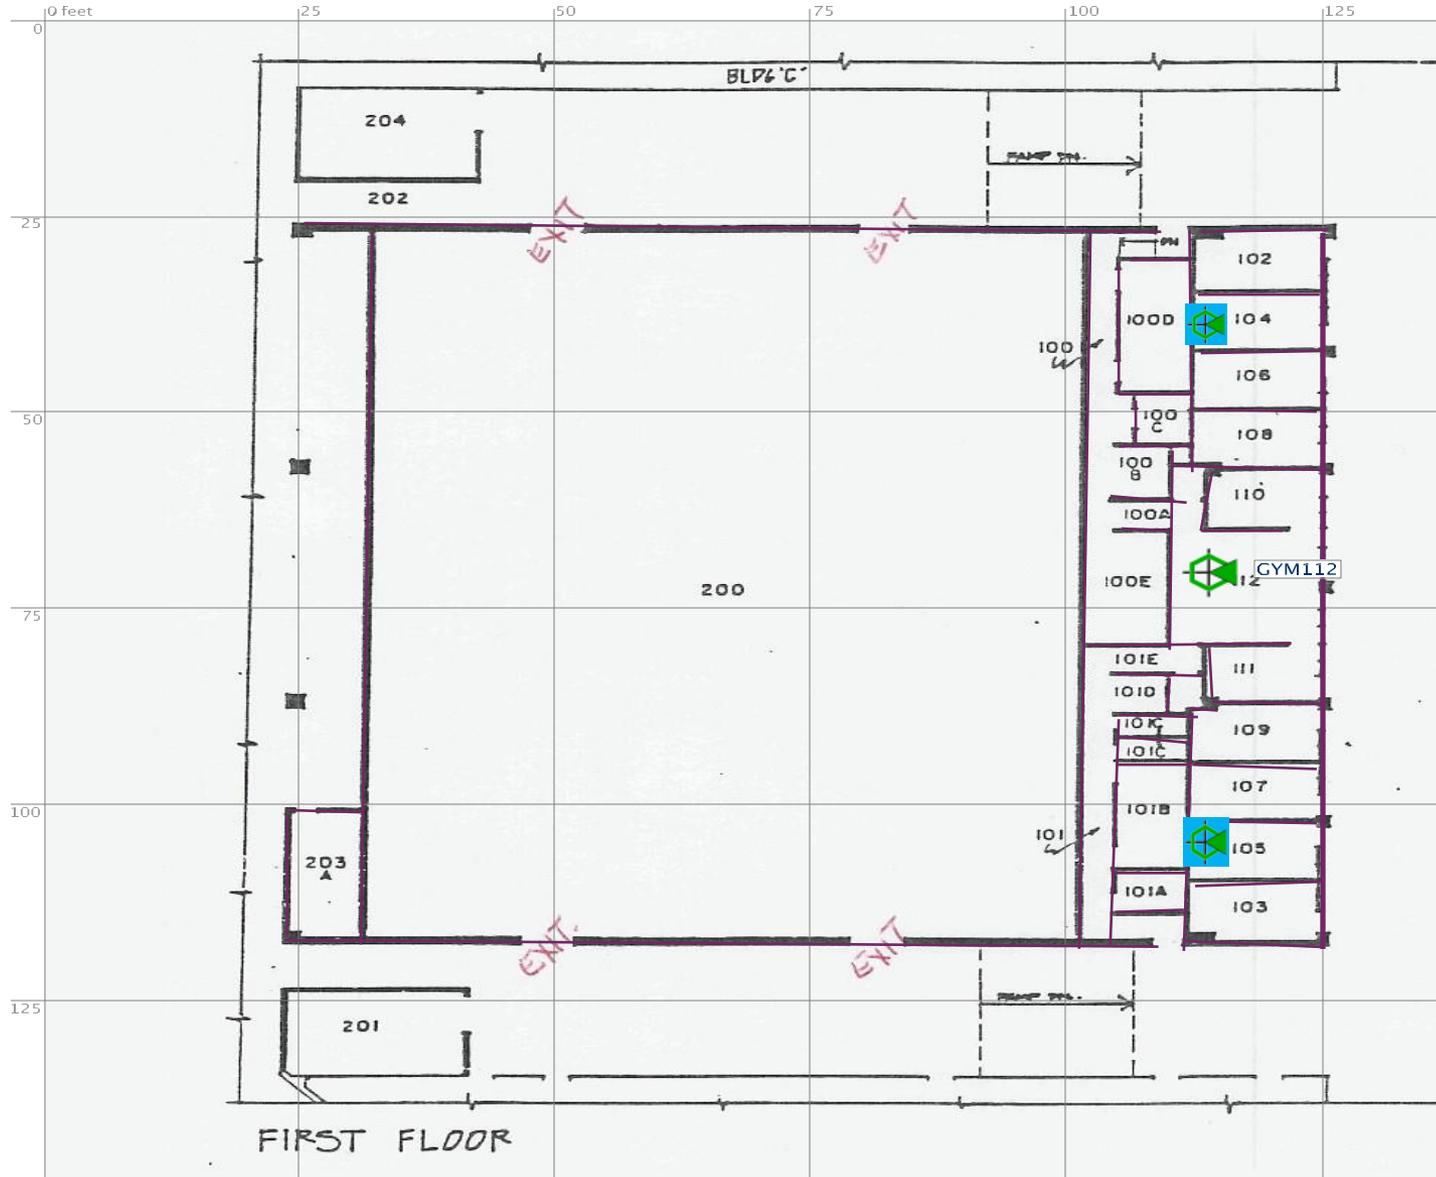


# Gym 2<sup>nd</sup> ( 4 Access Points)

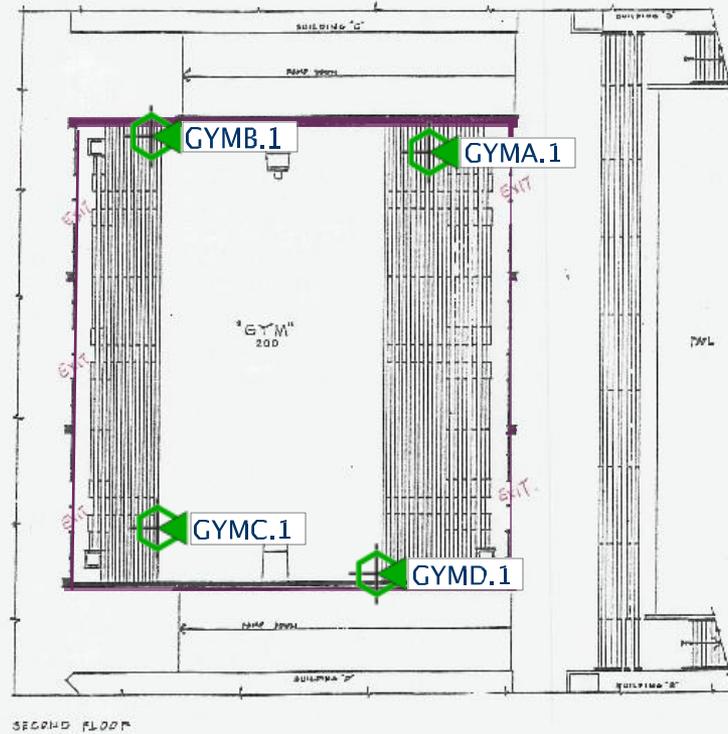


*Gym*

# Eagle Village Portable(4 Access Points)


# Library 1<sup>st</sup> (5 Access Points)

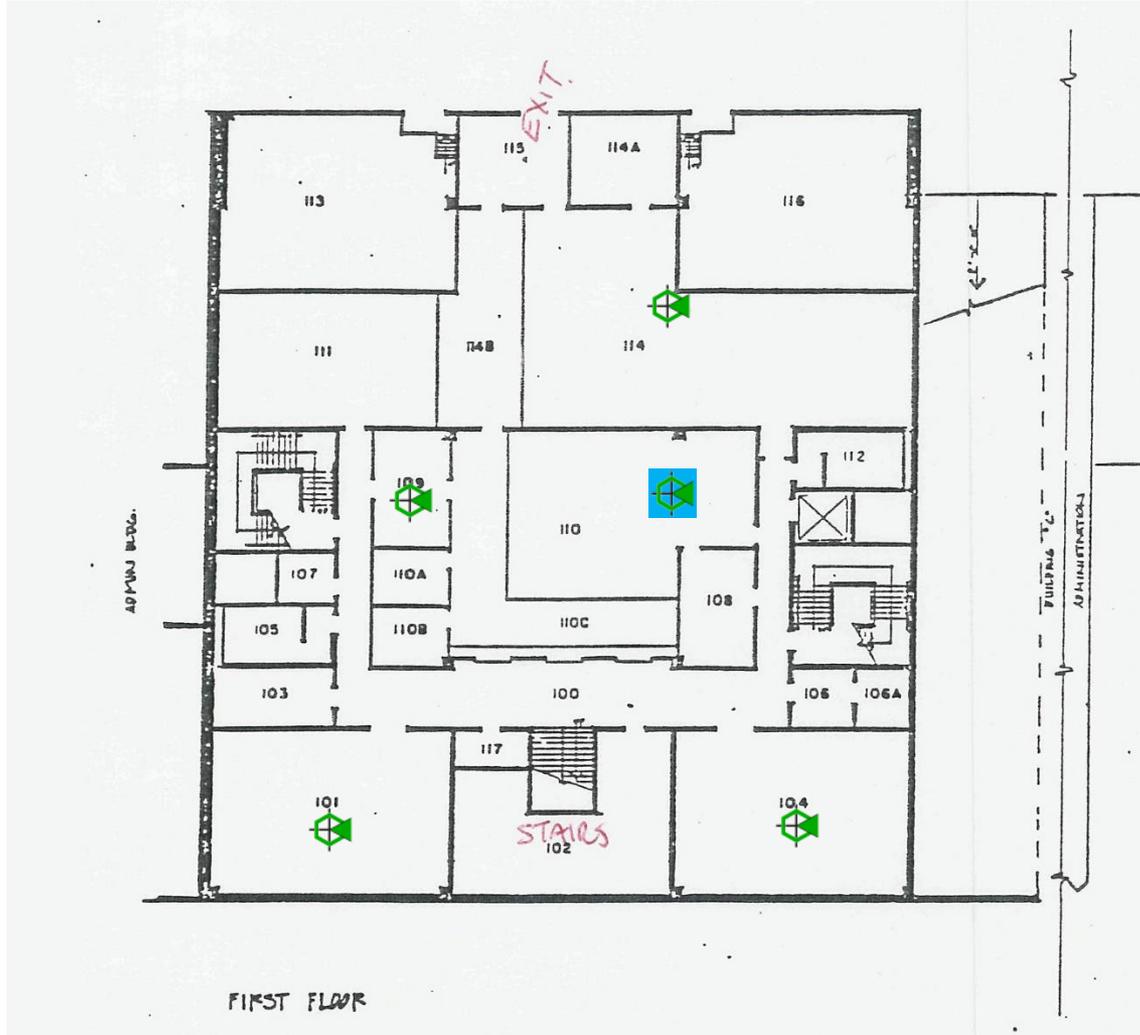

# Library 2<sup>nd</sup> ( 4 Access Points)

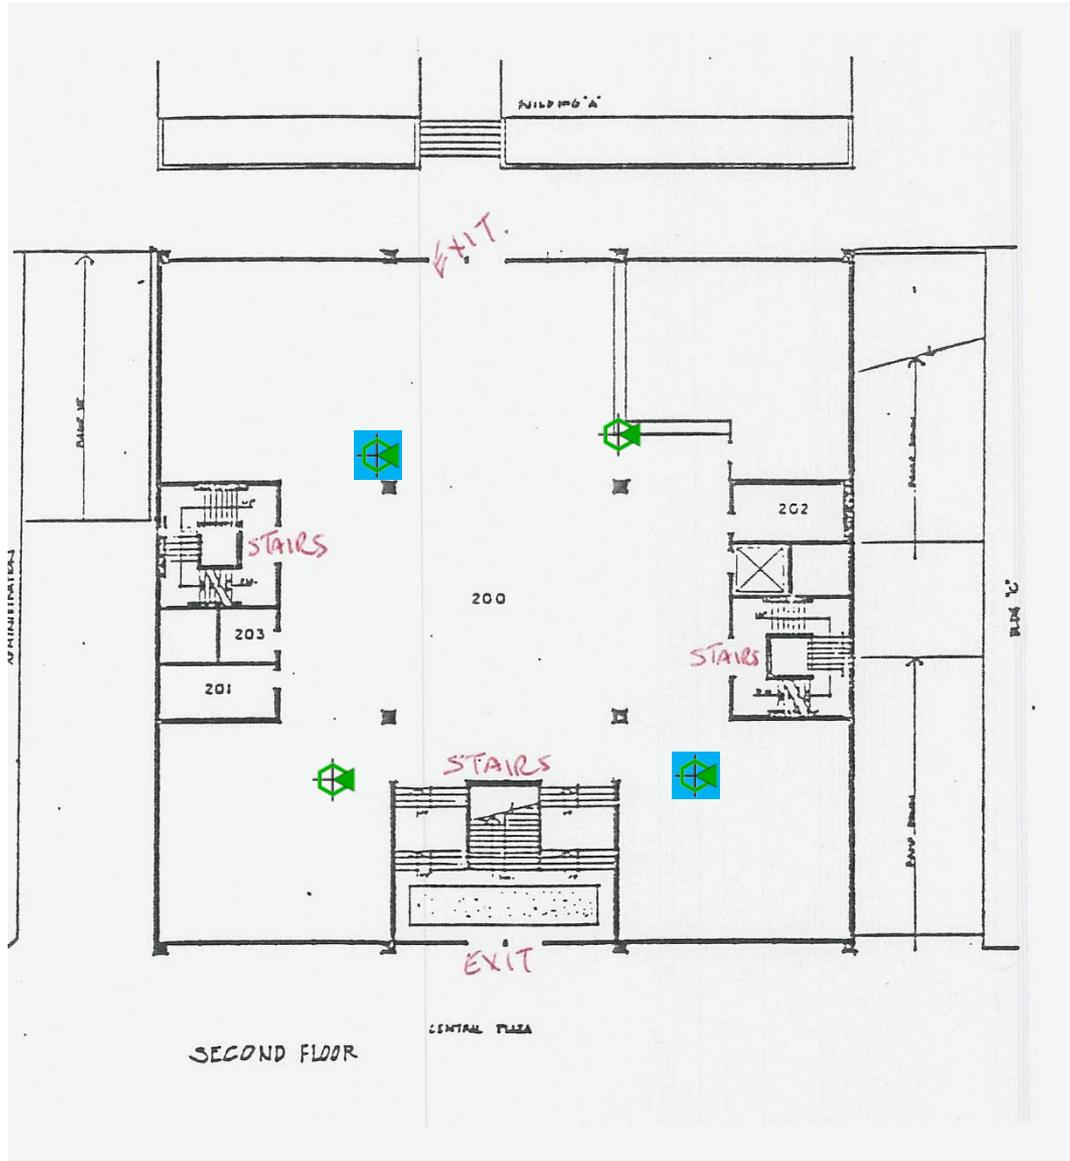


# Library 3<sup>rd</sup> ( 4 Access Points)

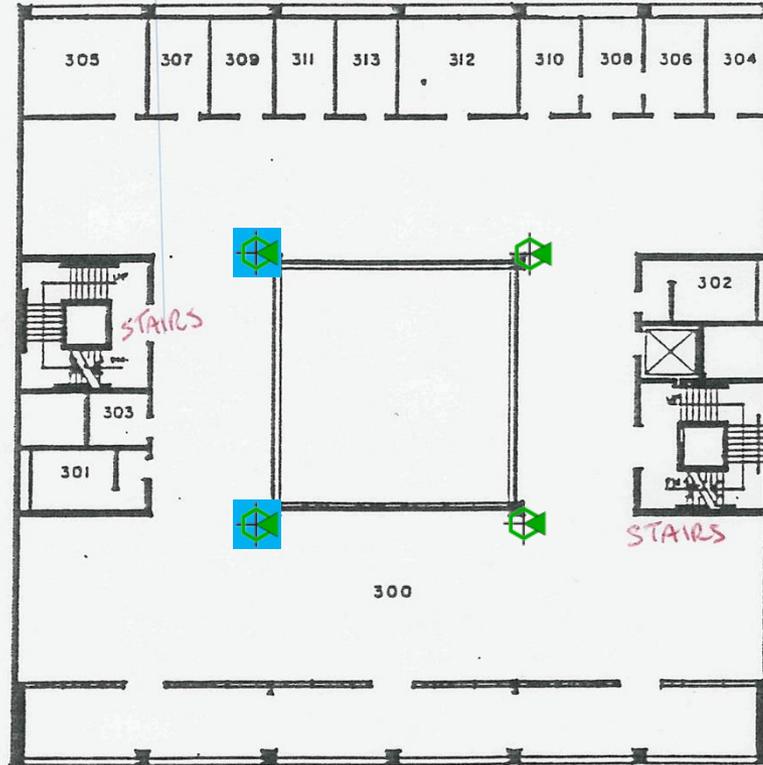


THIRD FLOOR

# Library 4<sup>th</sup> ( 4 Access Points)

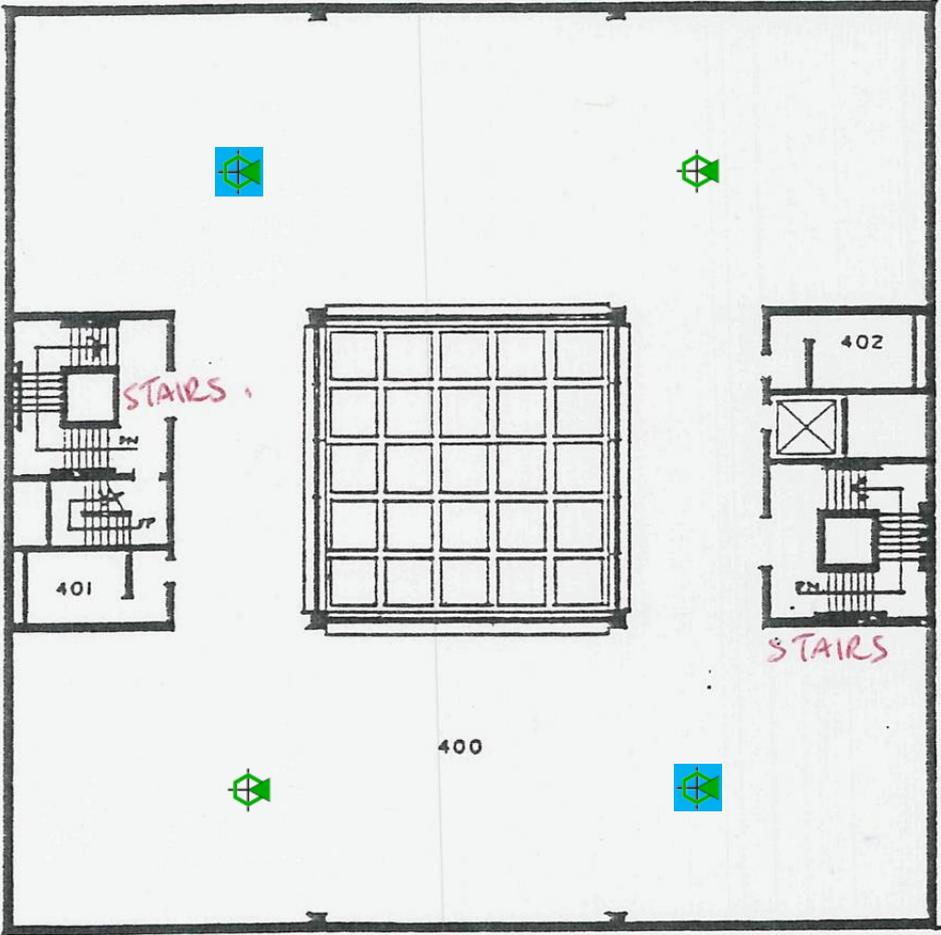


FOURTH FLOOR


# Pool (2 Access Points)

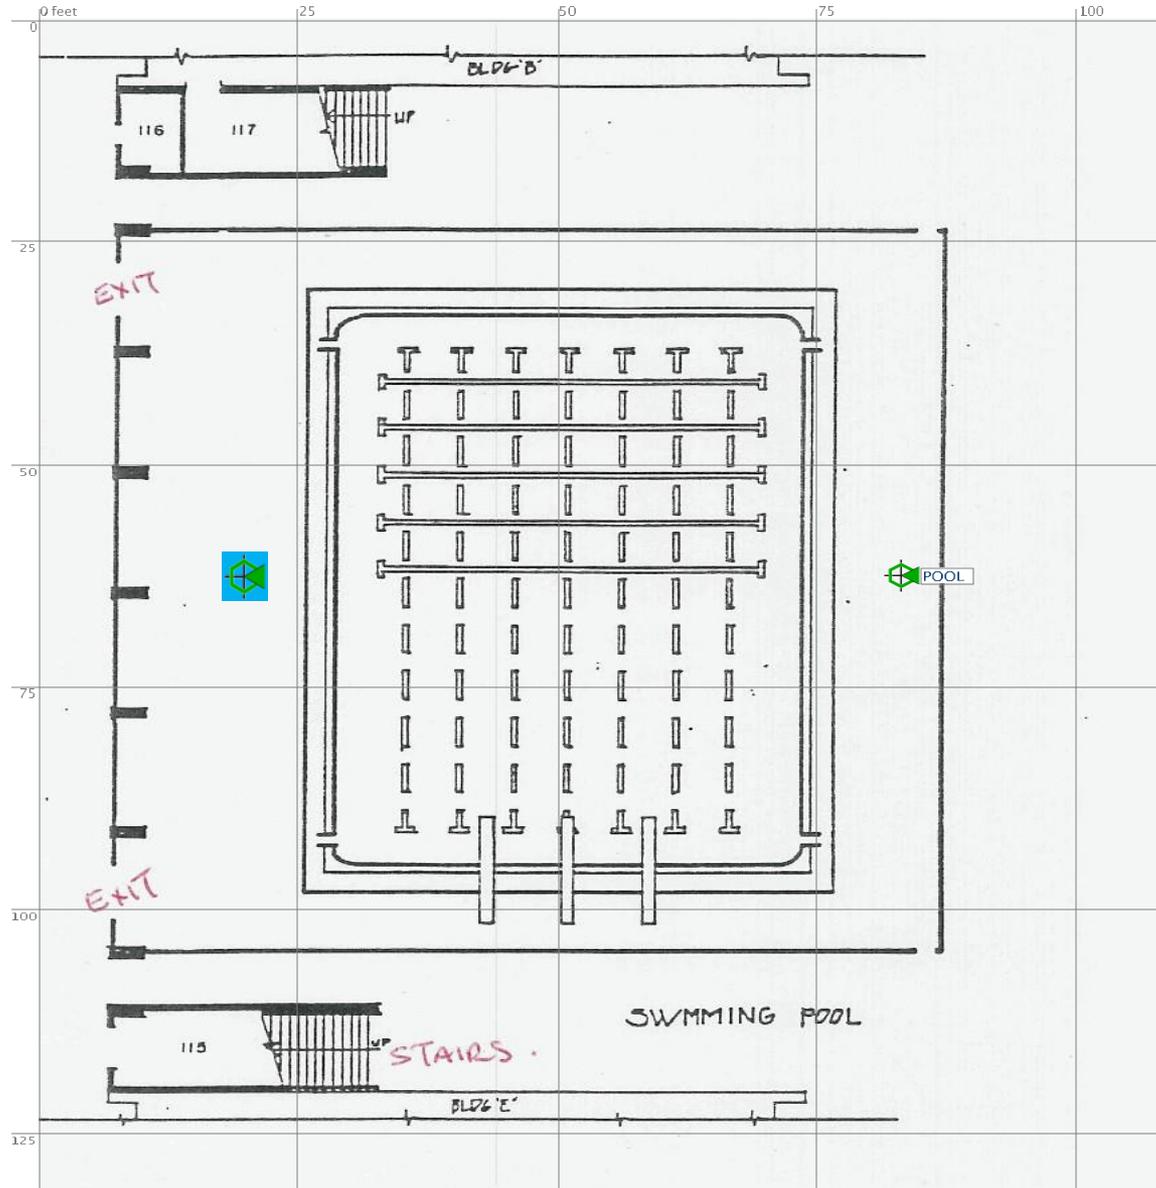

# Quad ( 4 Access Points)

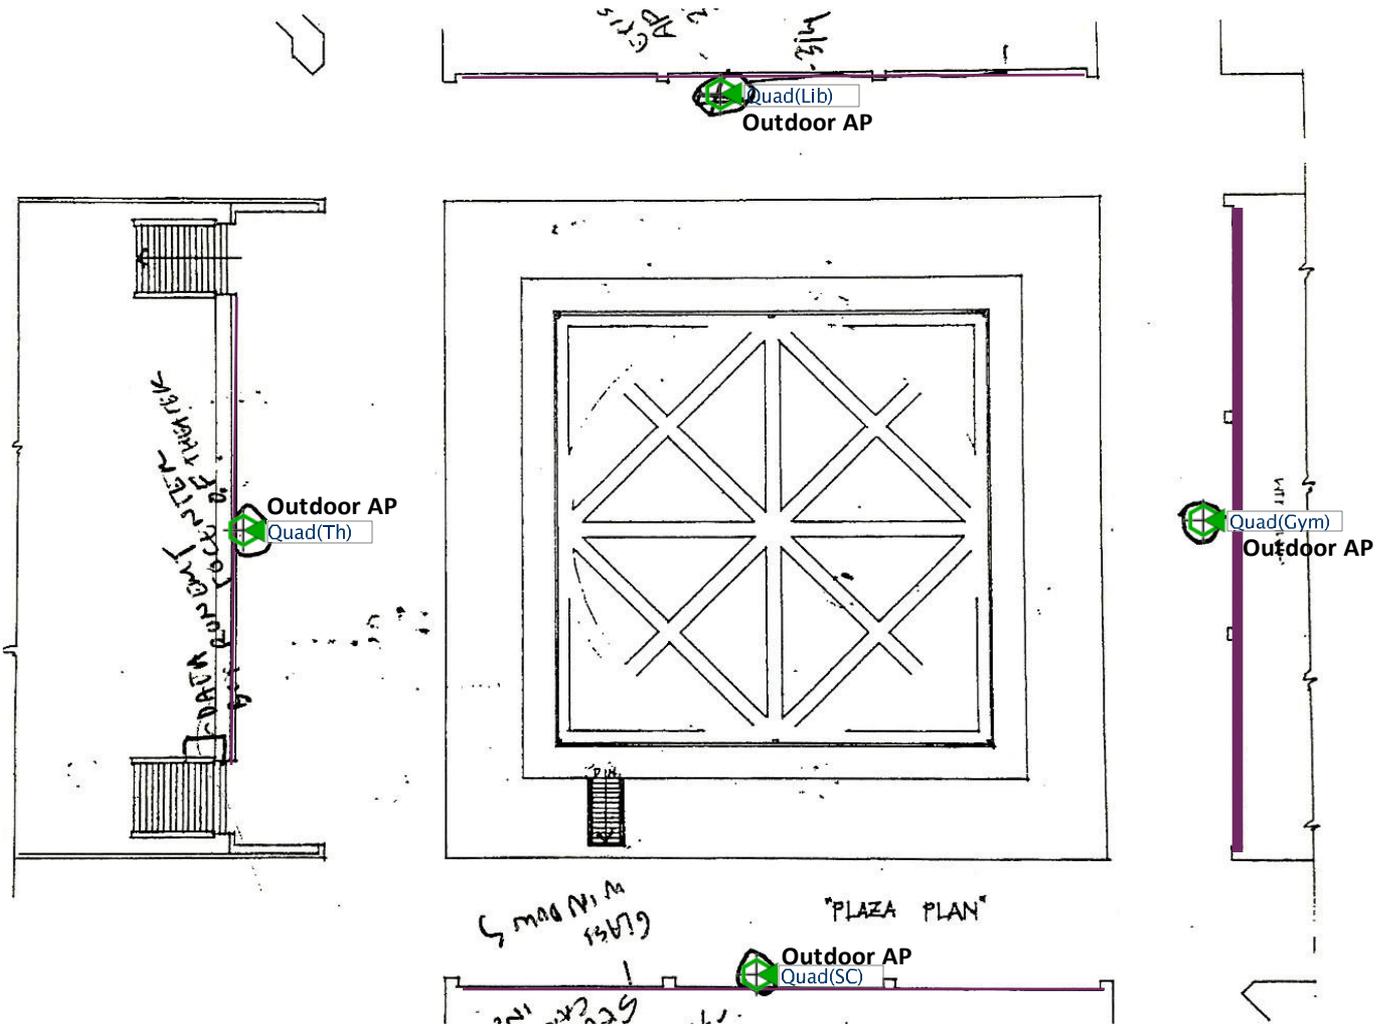


# Student Center 1<sup>st</sup> ( 2 Access Points)

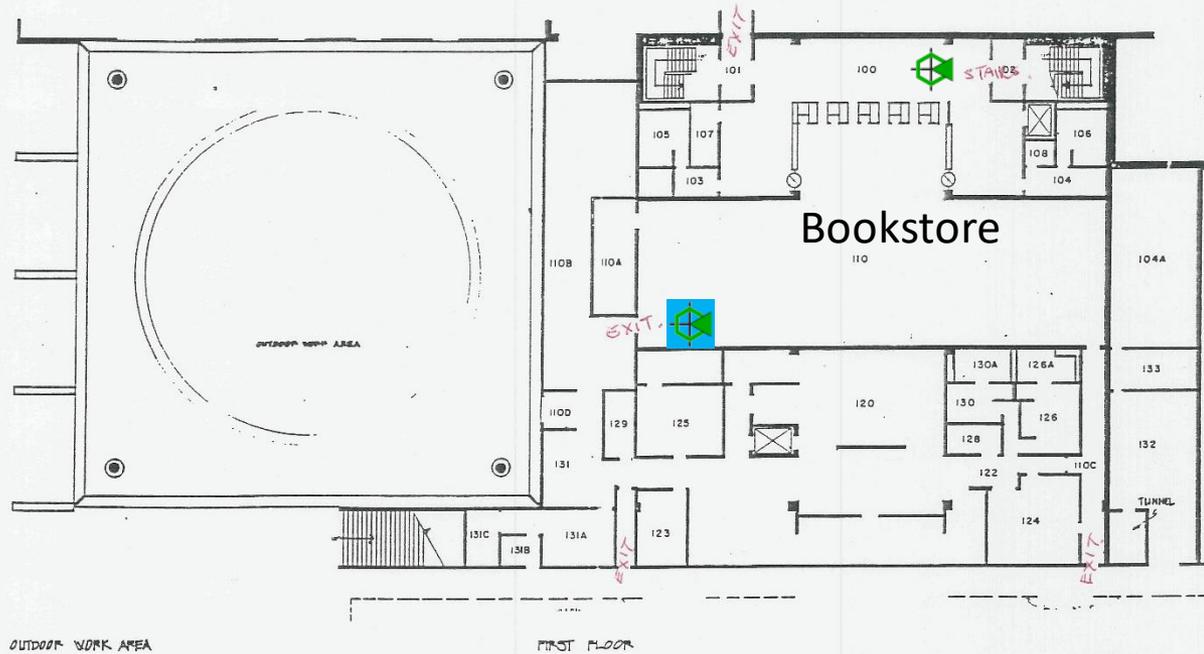


*Student Center 1st Floor*

# Student Center 2<sup>nd</sup> (5 Access Points)

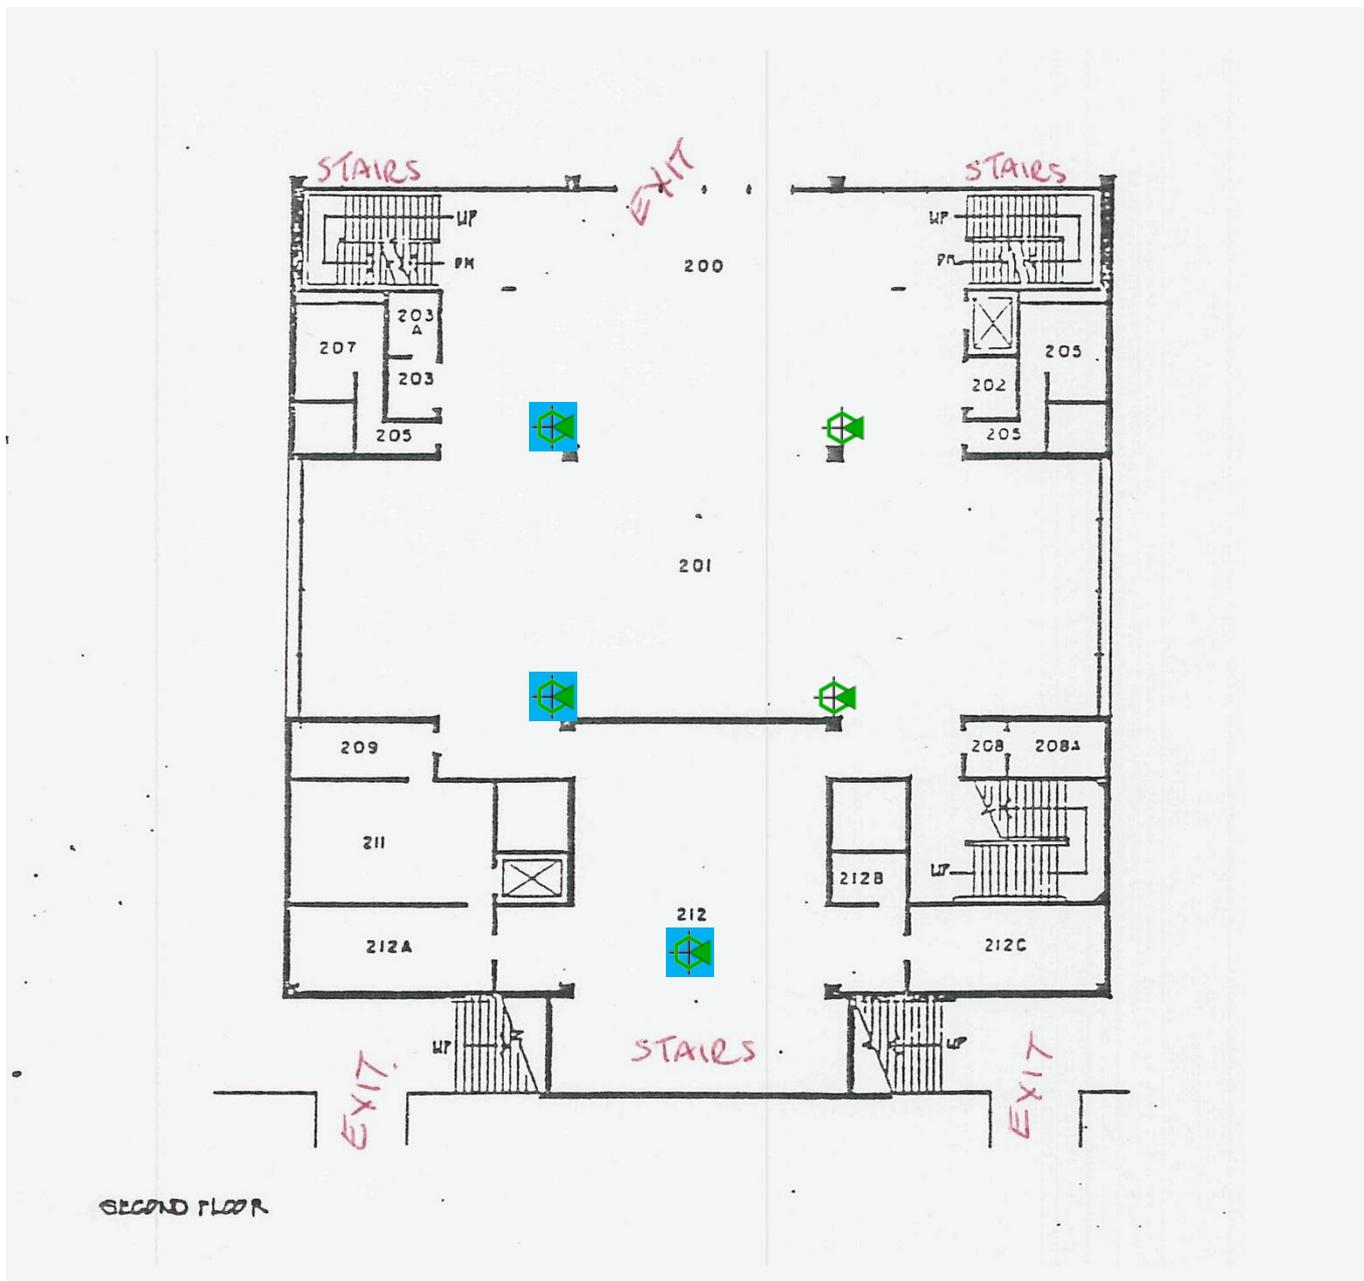


# Student Center 3<sup>rd</sup> (4 Access Points)

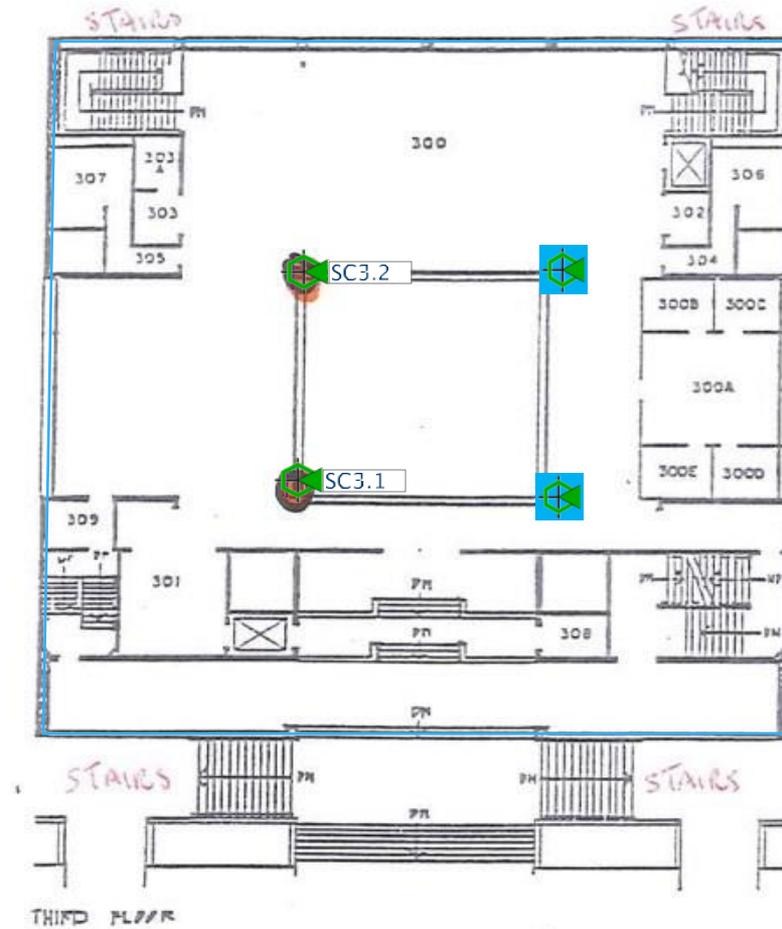





# Theater 1<sup>st</sup> ( 4 Access Points)

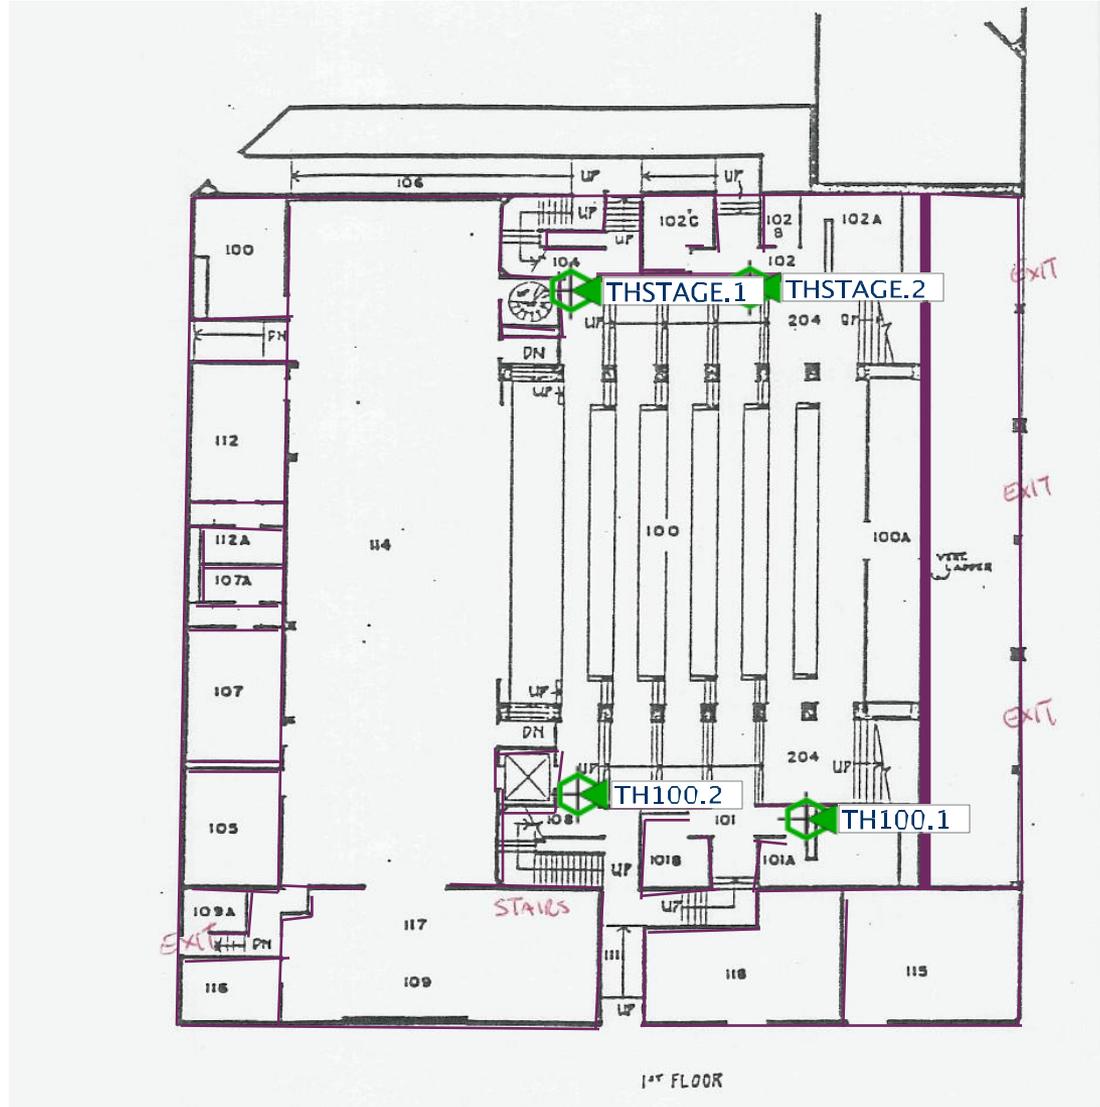


# Theater 2<sup>nd</sup> ( 0 Access Points)

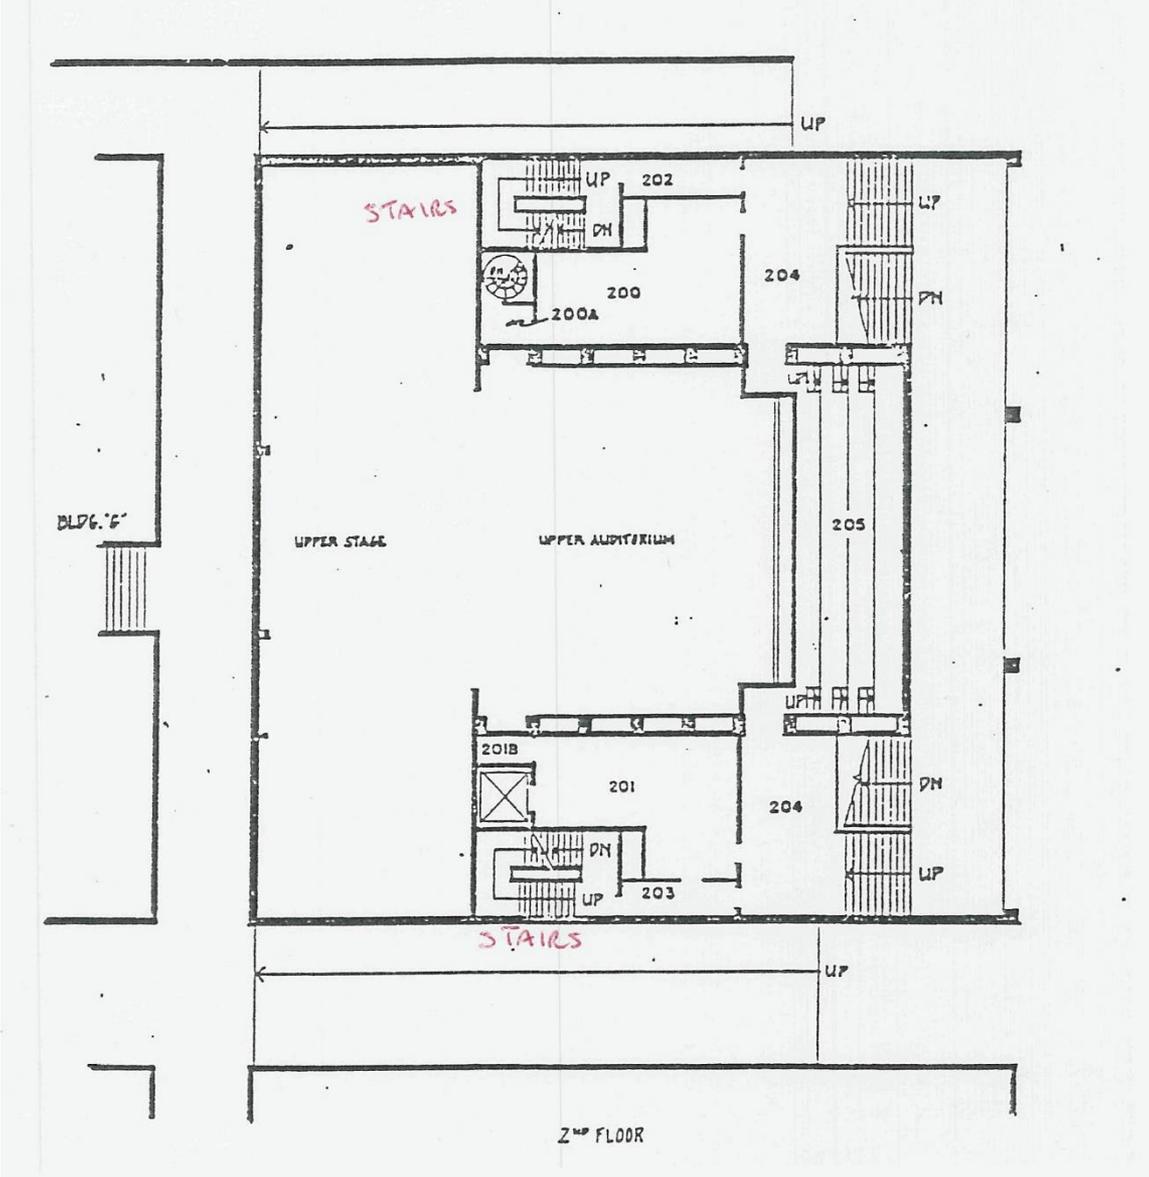


# Theater 3<sup>rd</sup> ( 5 Access Points)

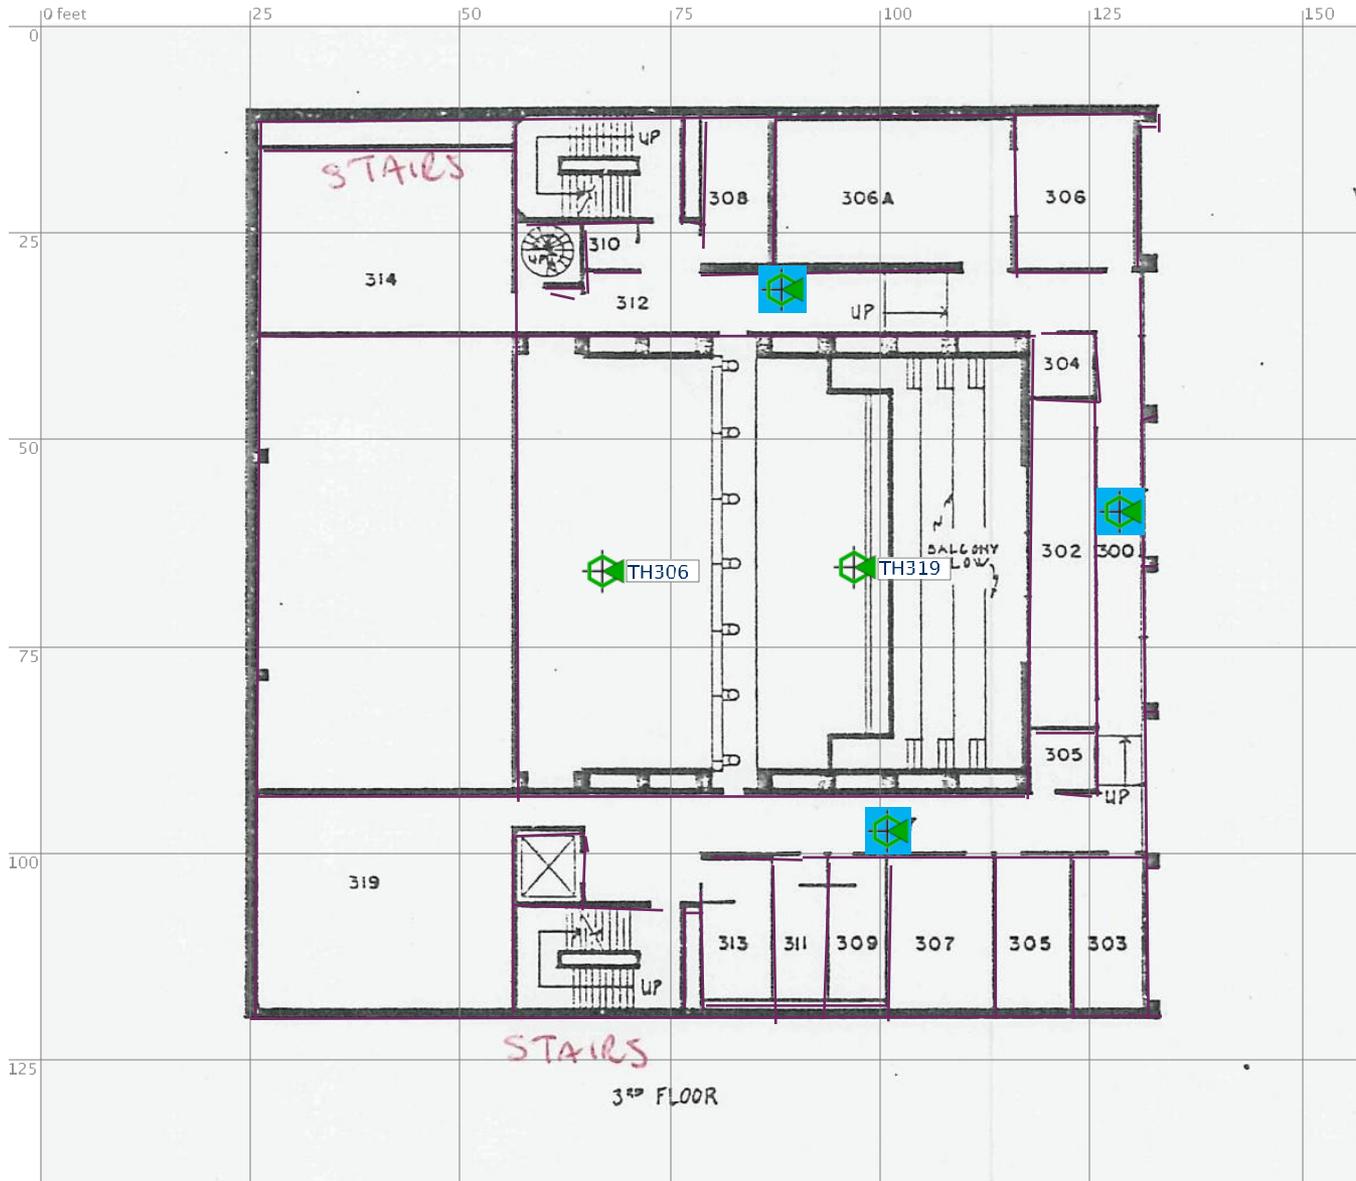


# Theater 4<sup>th</sup> (4 Access Points)

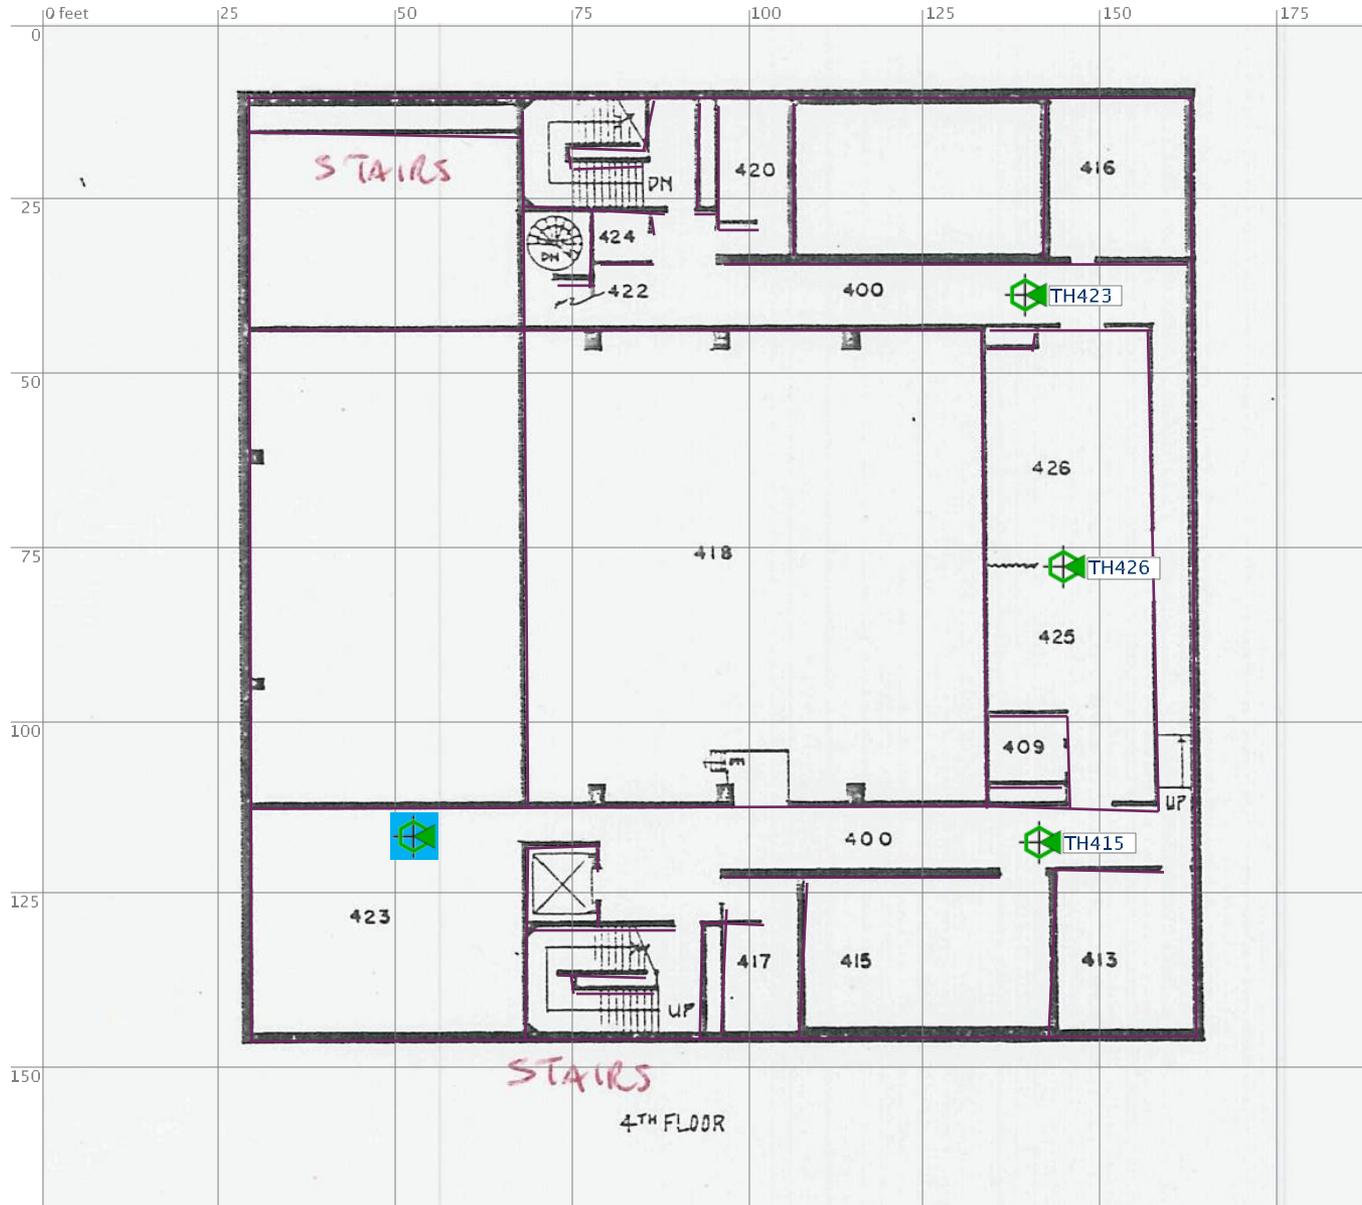


# Tower Basement( 3 Access Points)

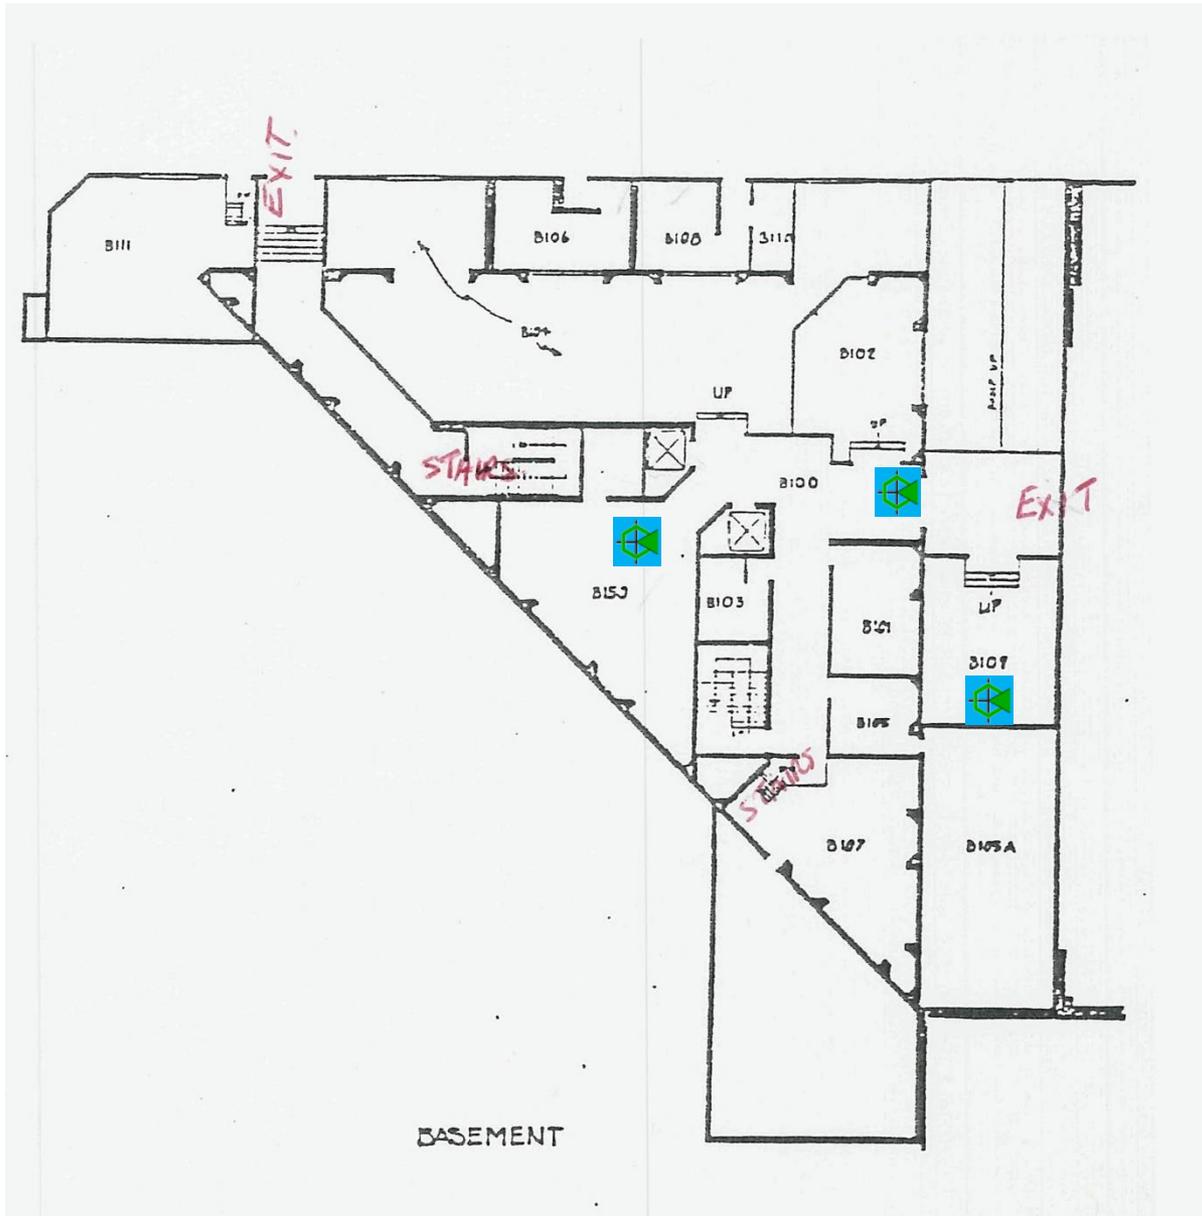

# Tower 1<sup>st</sup> (3 Access Points)

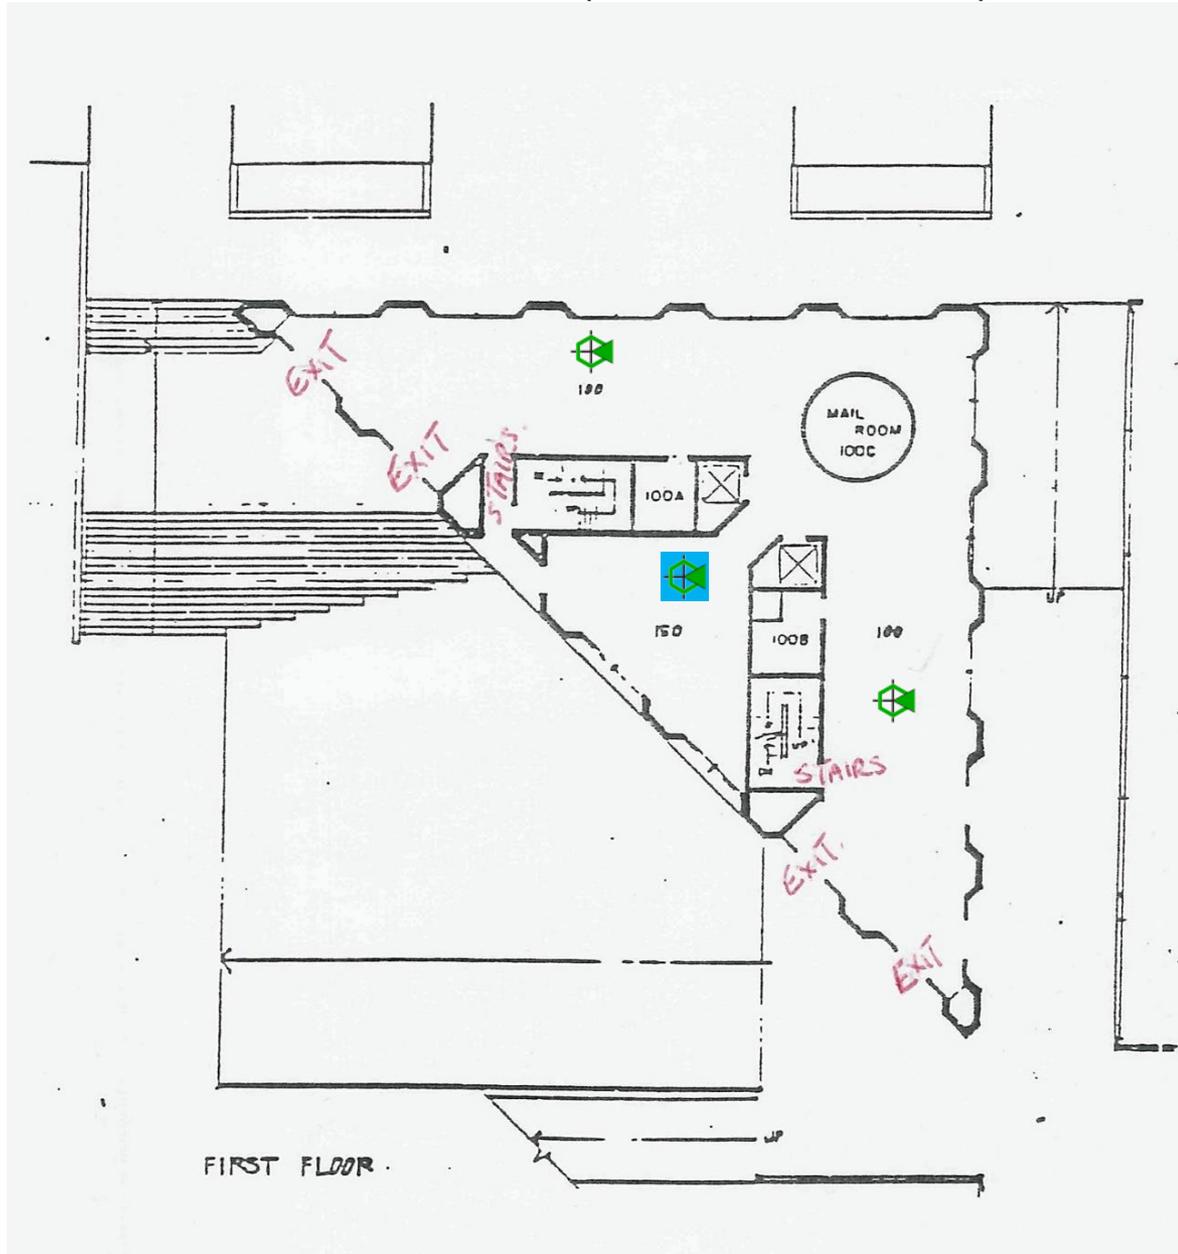


# Tower 2<sup>nd</sup> (3 Access Points)

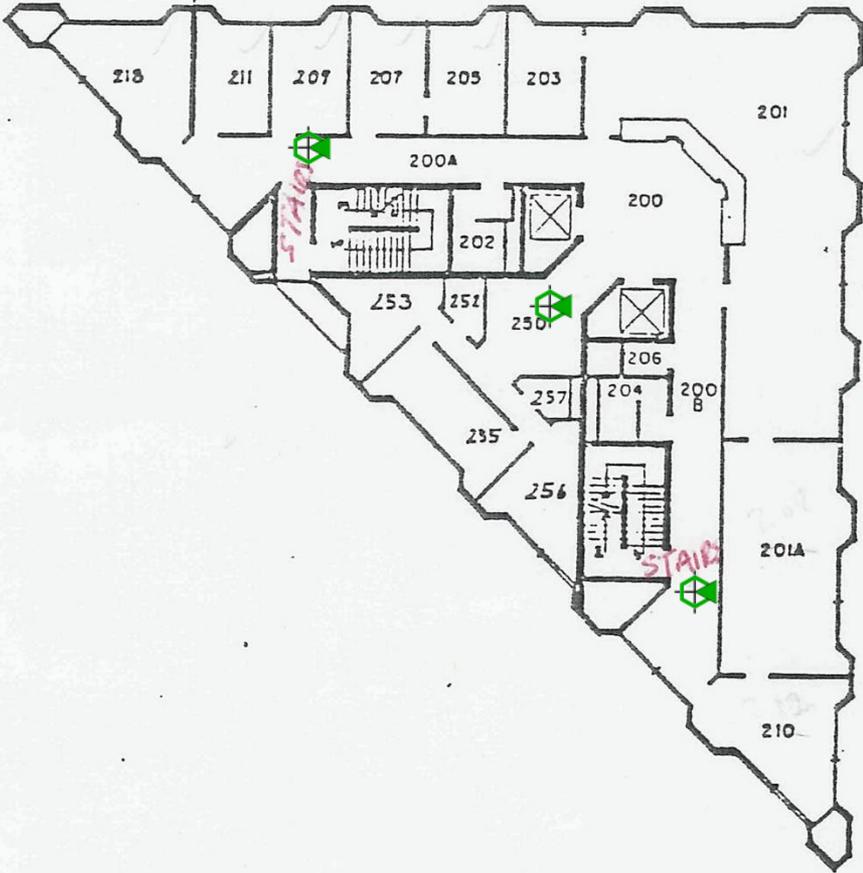


SECOND FLOOR

# Tower 3<sup>rd</sup> (3 Access Points)

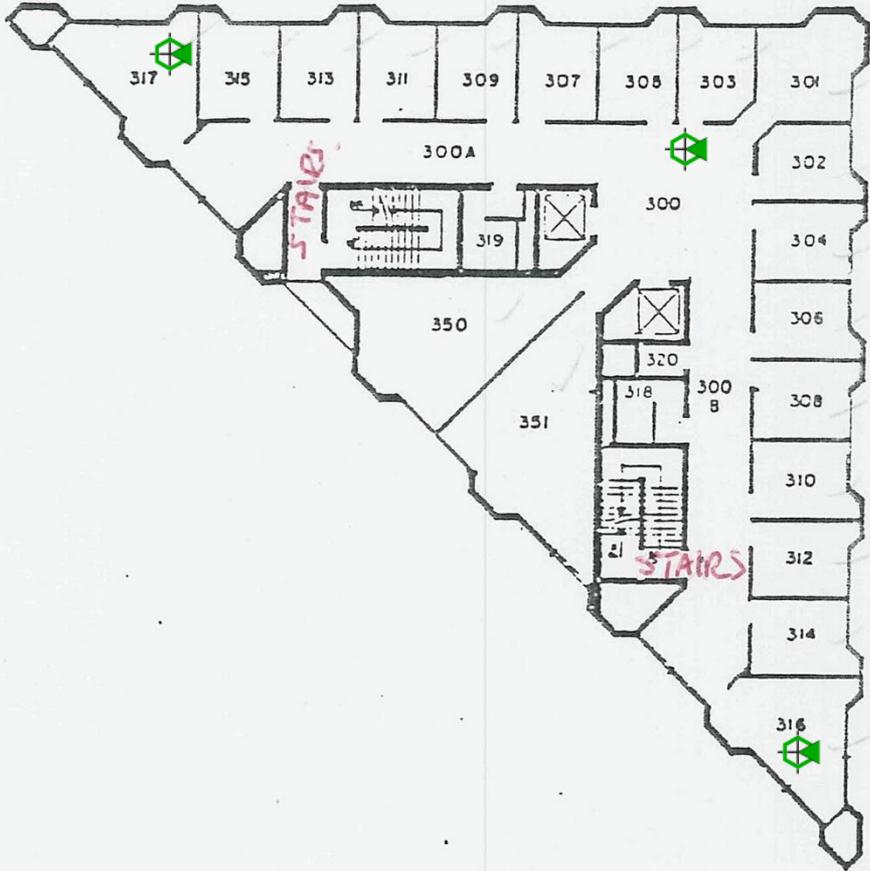

THIRD FLOOR

# Tower 4<sup>th</sup> ( 4 Access Points)

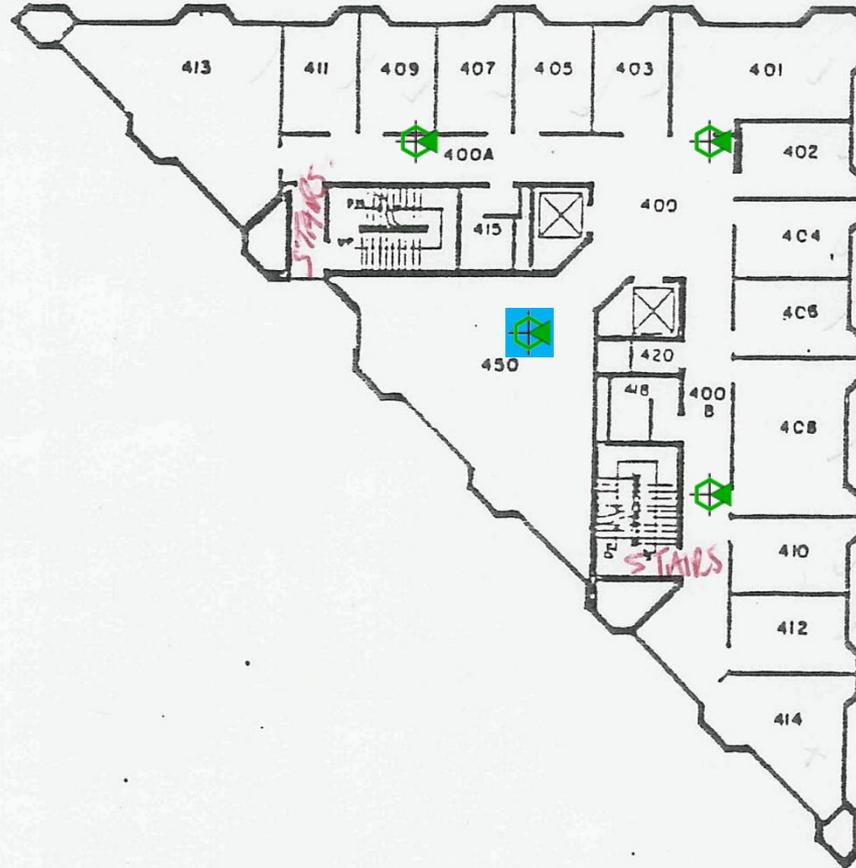


• FOURTH FLOOR

# Tower 5<sup>th</sup> ( 3 Access Points)




FIFTH FLOOR

# Tower 6<sup>th</sup> (3 Access Points)

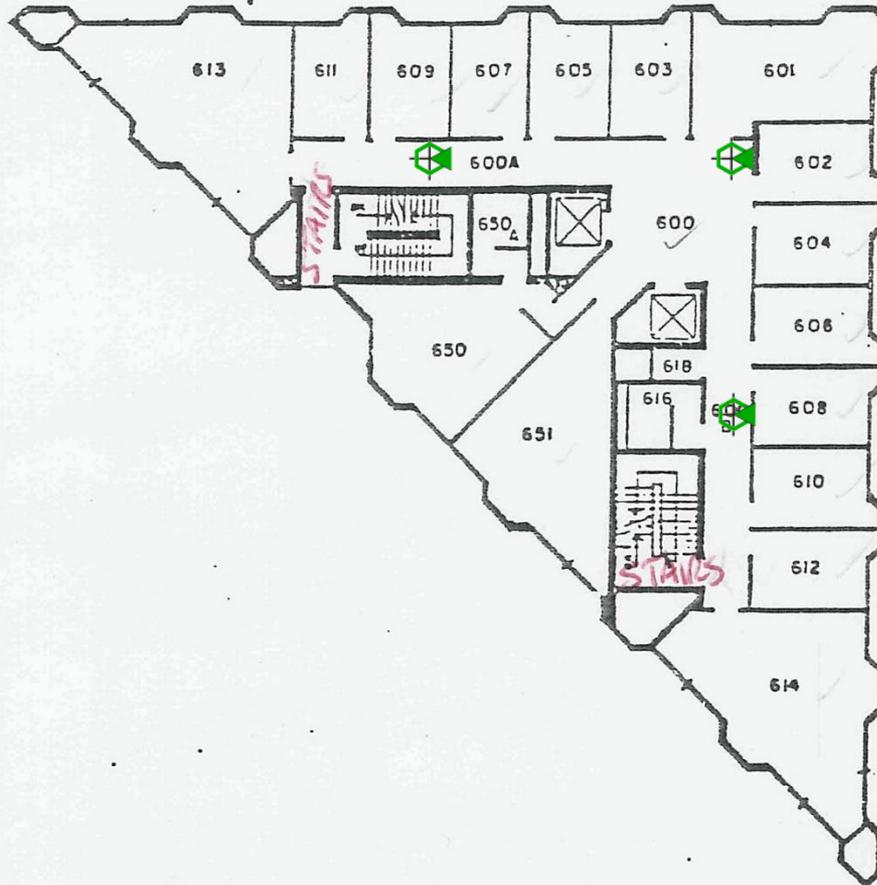


SIXTH FLOOR

# Tower 7<sup>th</sup> ( 4 Access Points)

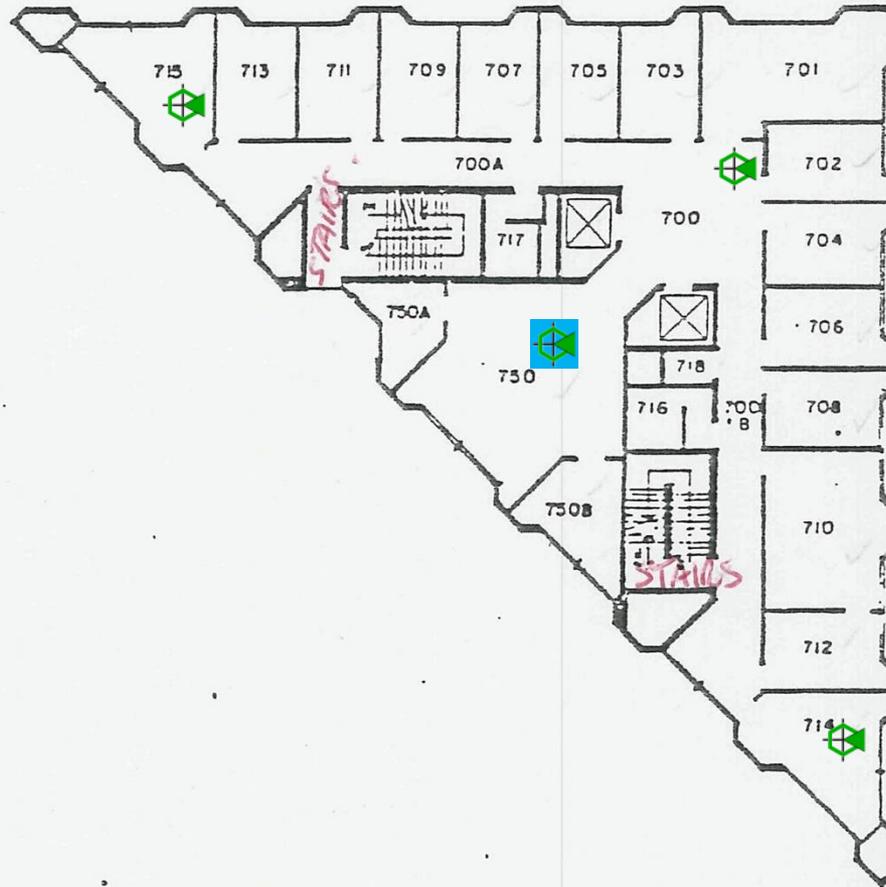


SEVENTH FLOOR

# Tower 8<sup>th</sup> (4 Access Points)

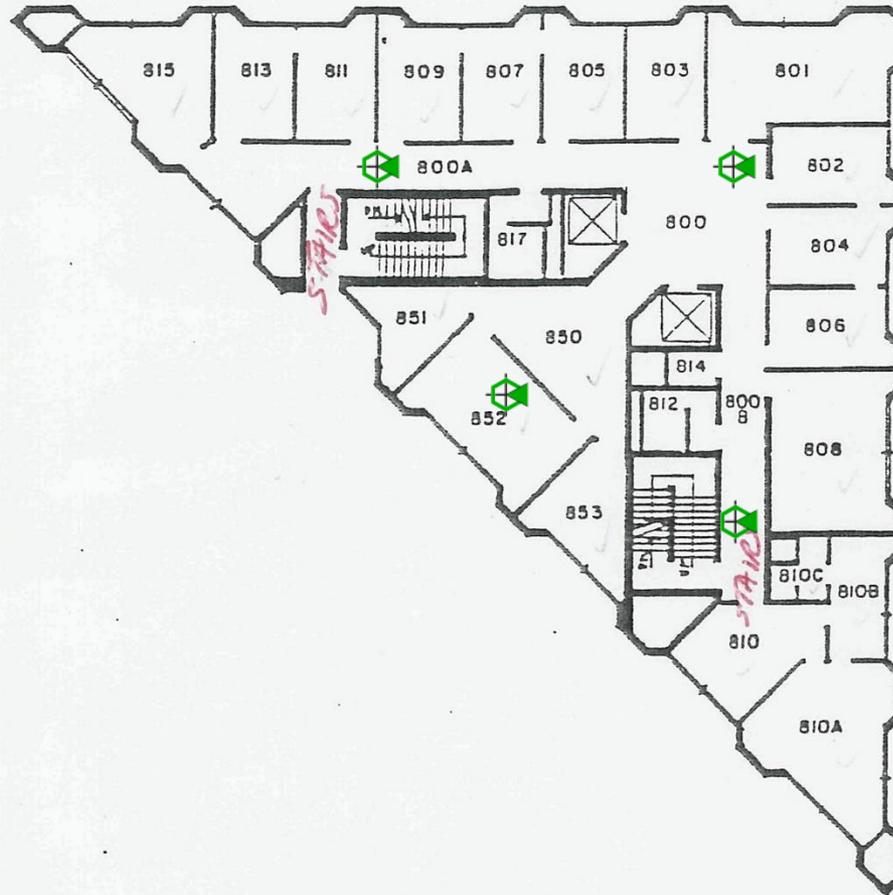


EIGHTH FLOOR

# Tower 9th (2 Access Points)

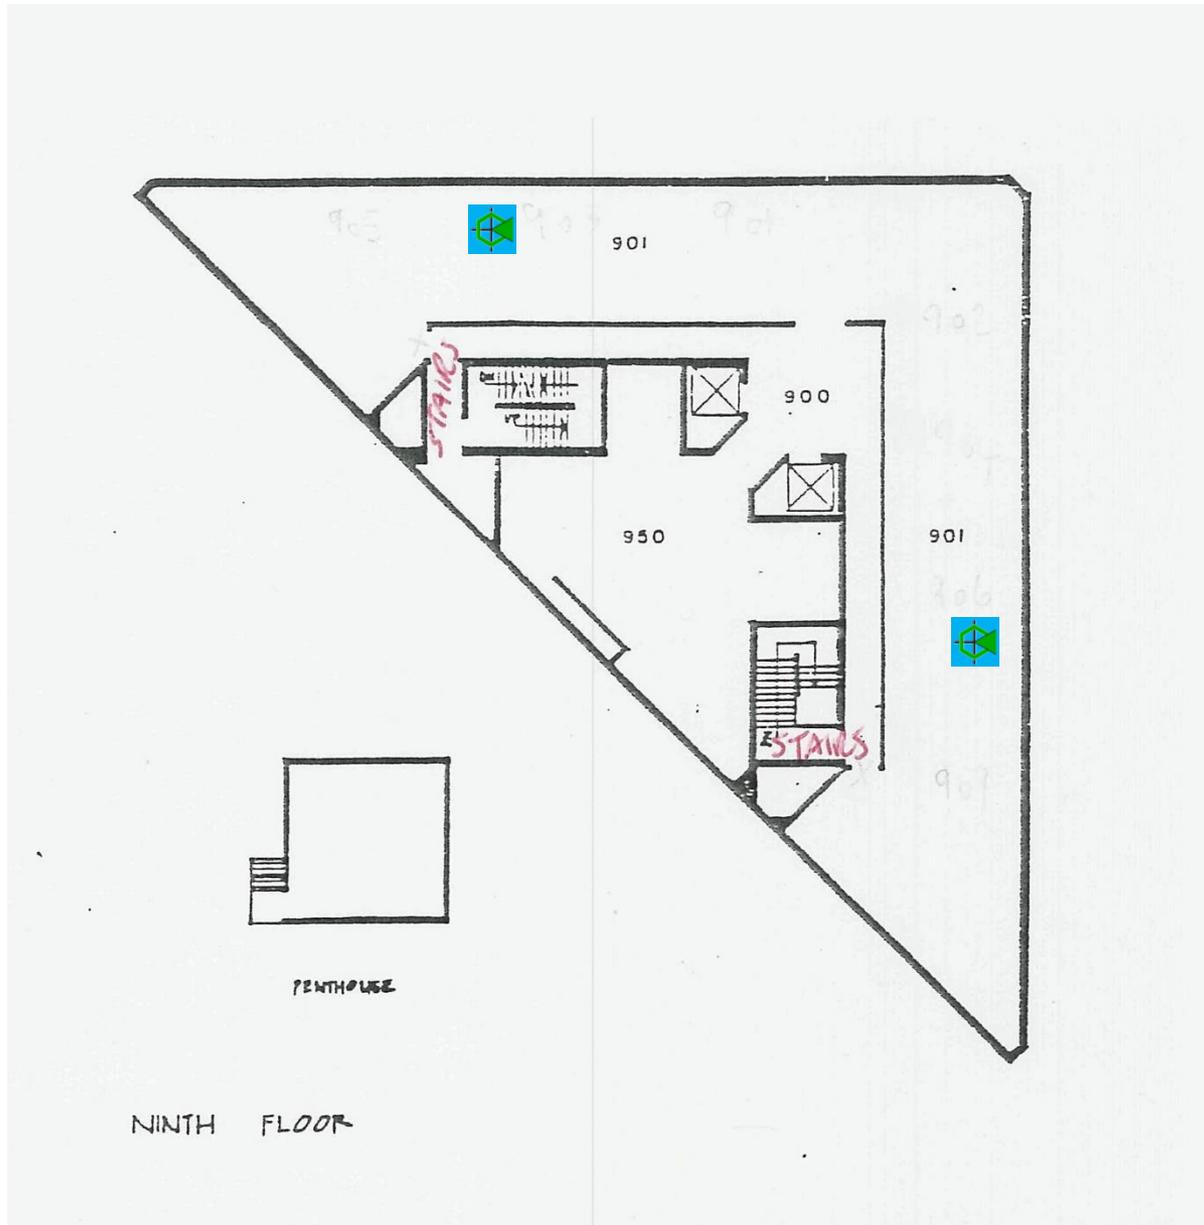

# Best Center (3 Access Points)

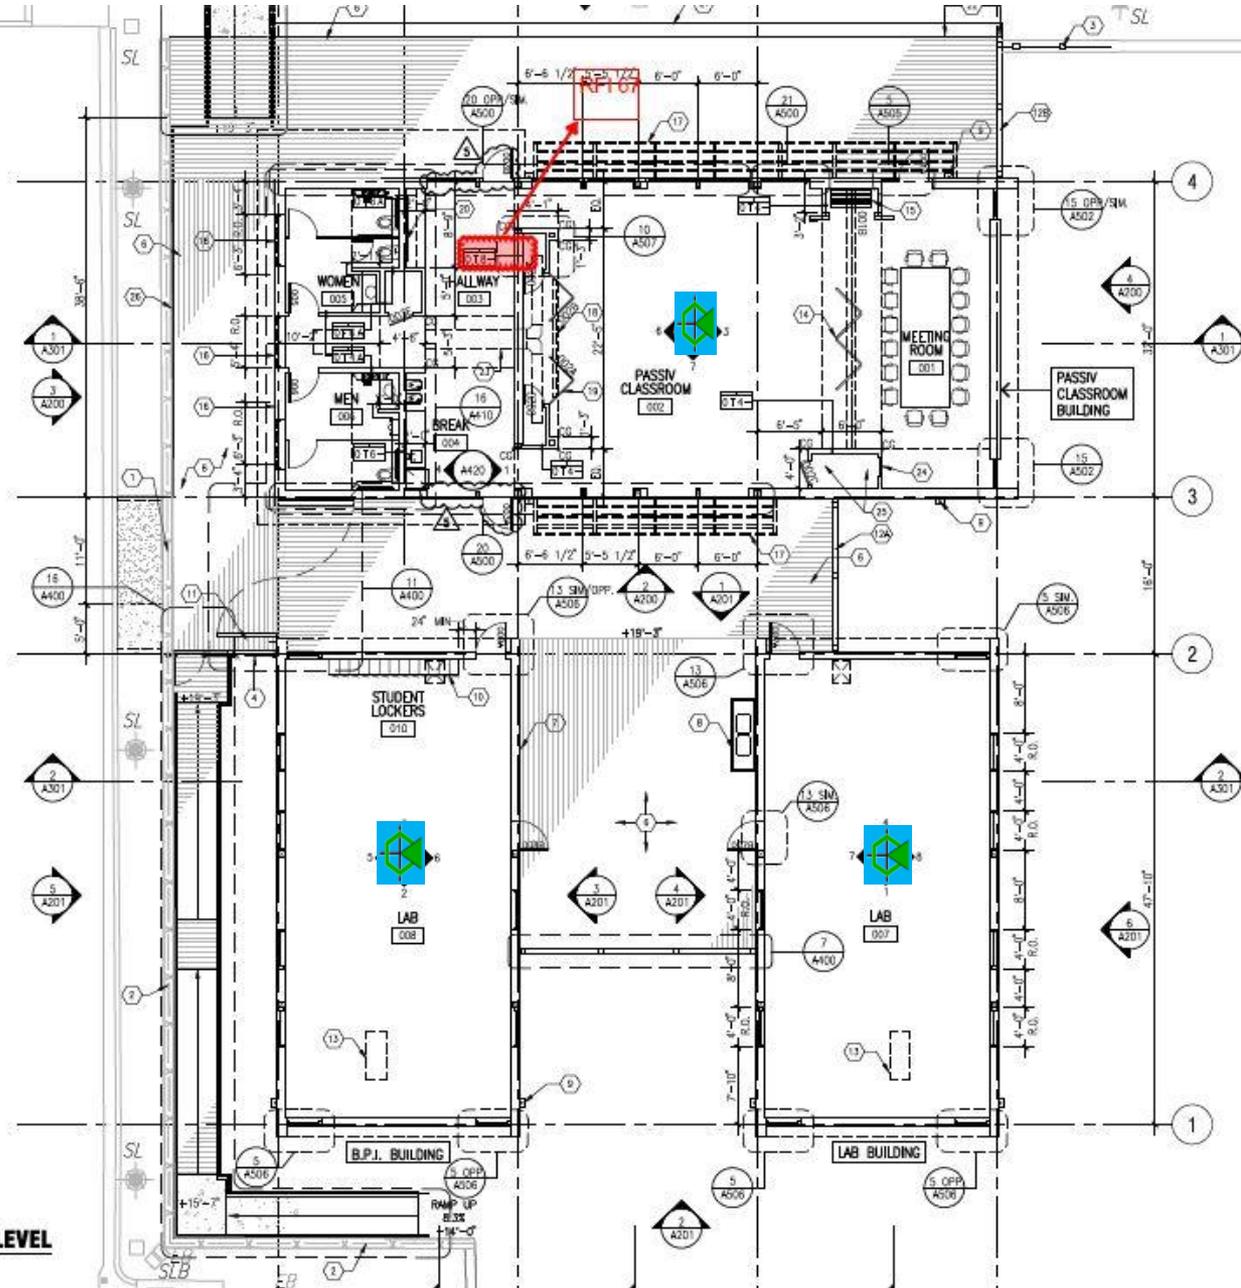

**1 FLOOR PLAN - FIRST LEVEL**  
SCALE: 1/8" = 1'-0"