



STATE	PROJECT NUMBER	SHEET NO.	TOTAL SHEETS
GA.			


OUTSIDE SHOULDER EDGE LINE RUMBLE STRIP
PLACEMENT AT INTERSECTIONS WITH RIGHT
TURN LANES OR TURNING EYEBROWS

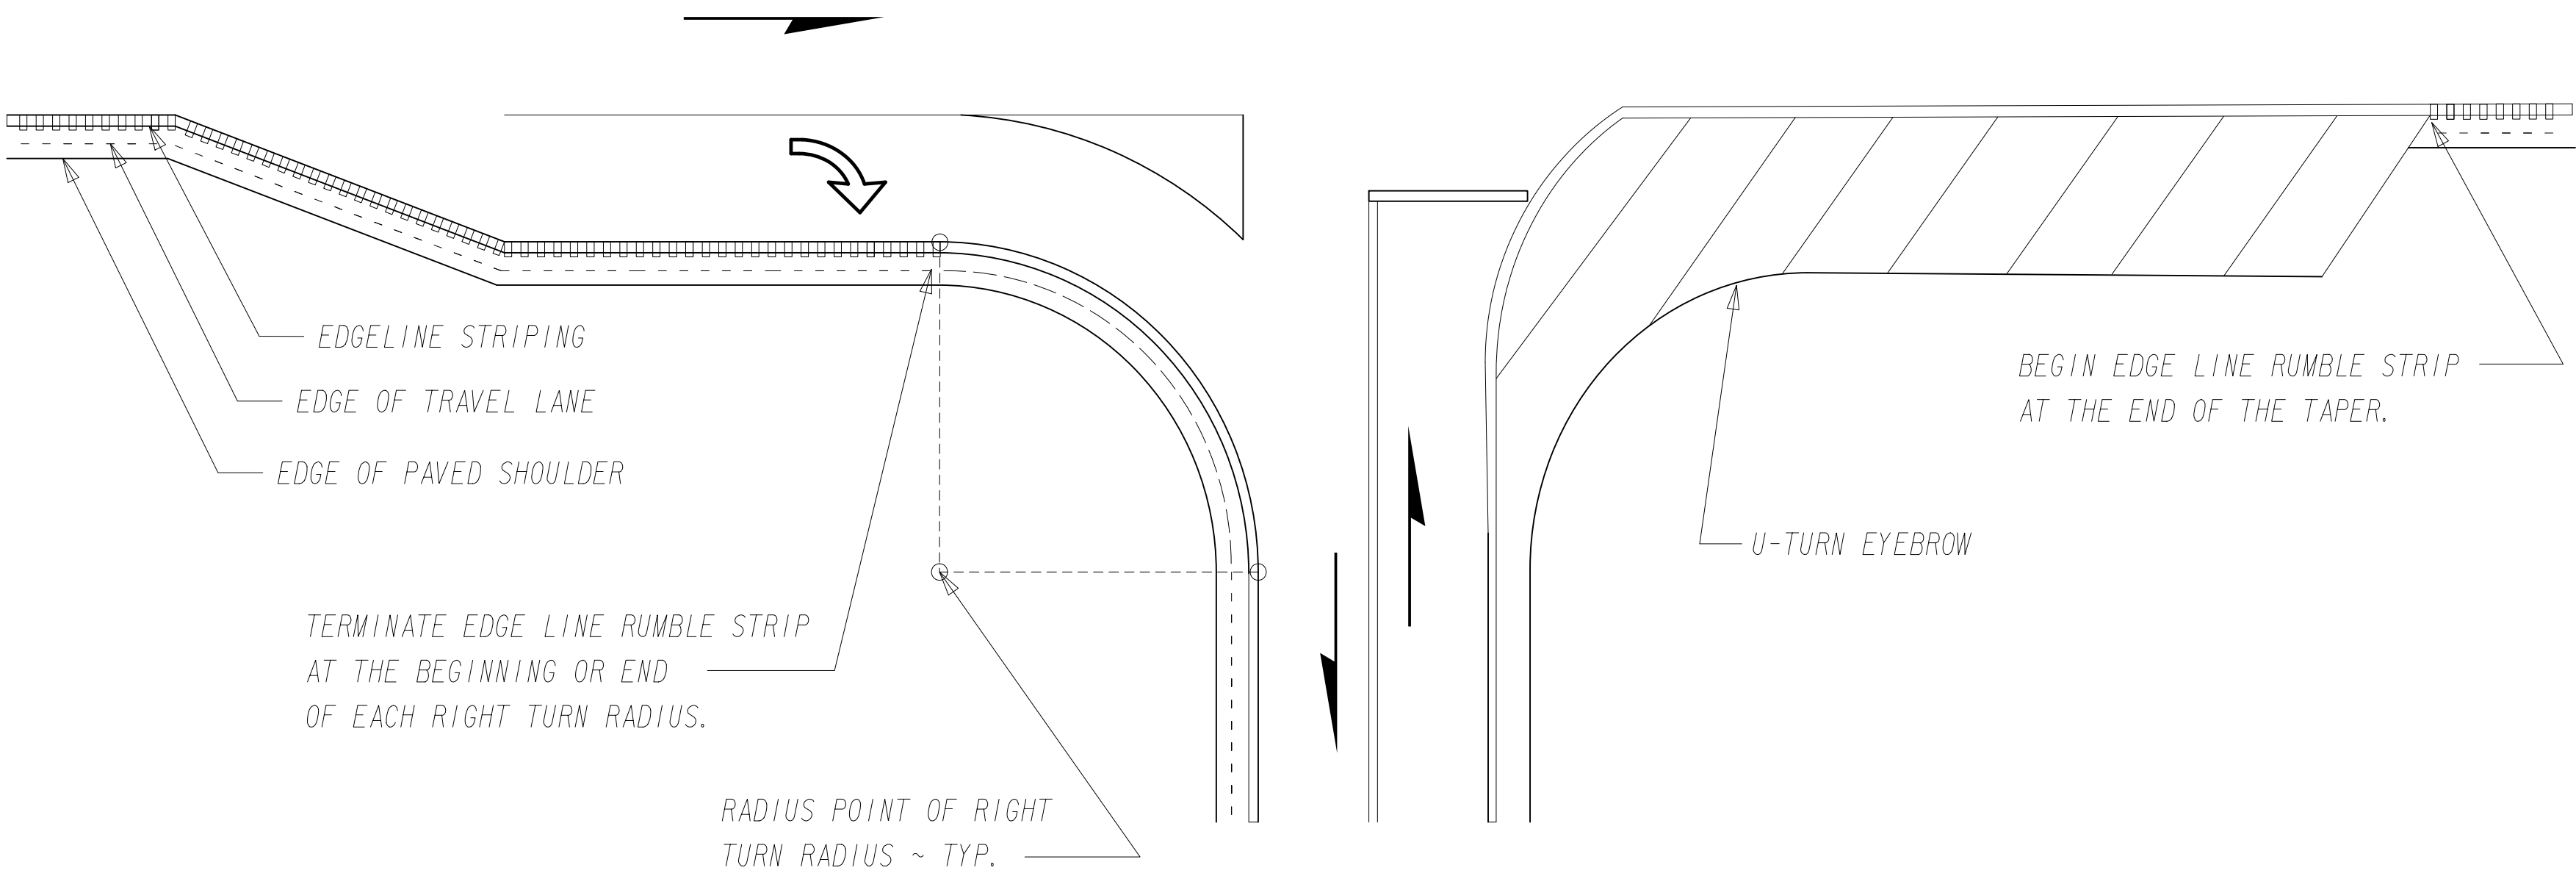


INSIDE SHOULDER EDGE LINE RUMBLE STRIP
PLACEMENT AT MEDIAN OPENINGS/
INTERSECTIONS WITH TURN LANES

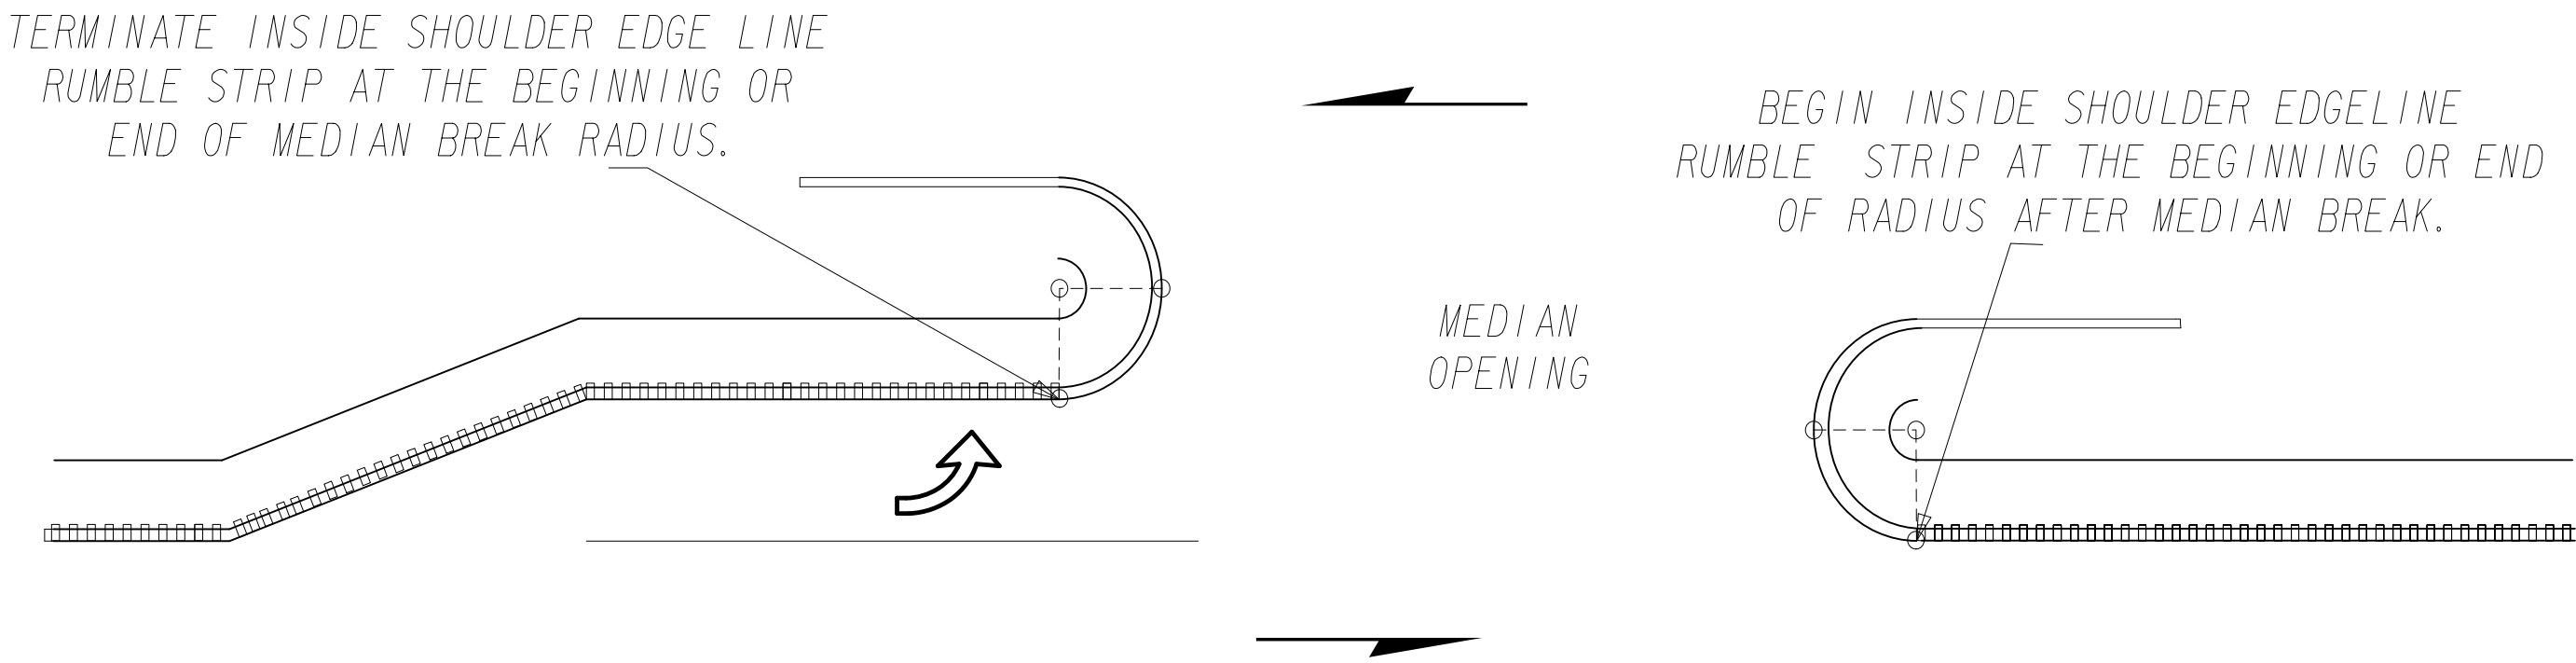

OUTSIDE SHOULDER EDGE LINE RUMBLE STRIP
PLACEMENT AT DRIVEWAYS AND SIDE STREETS

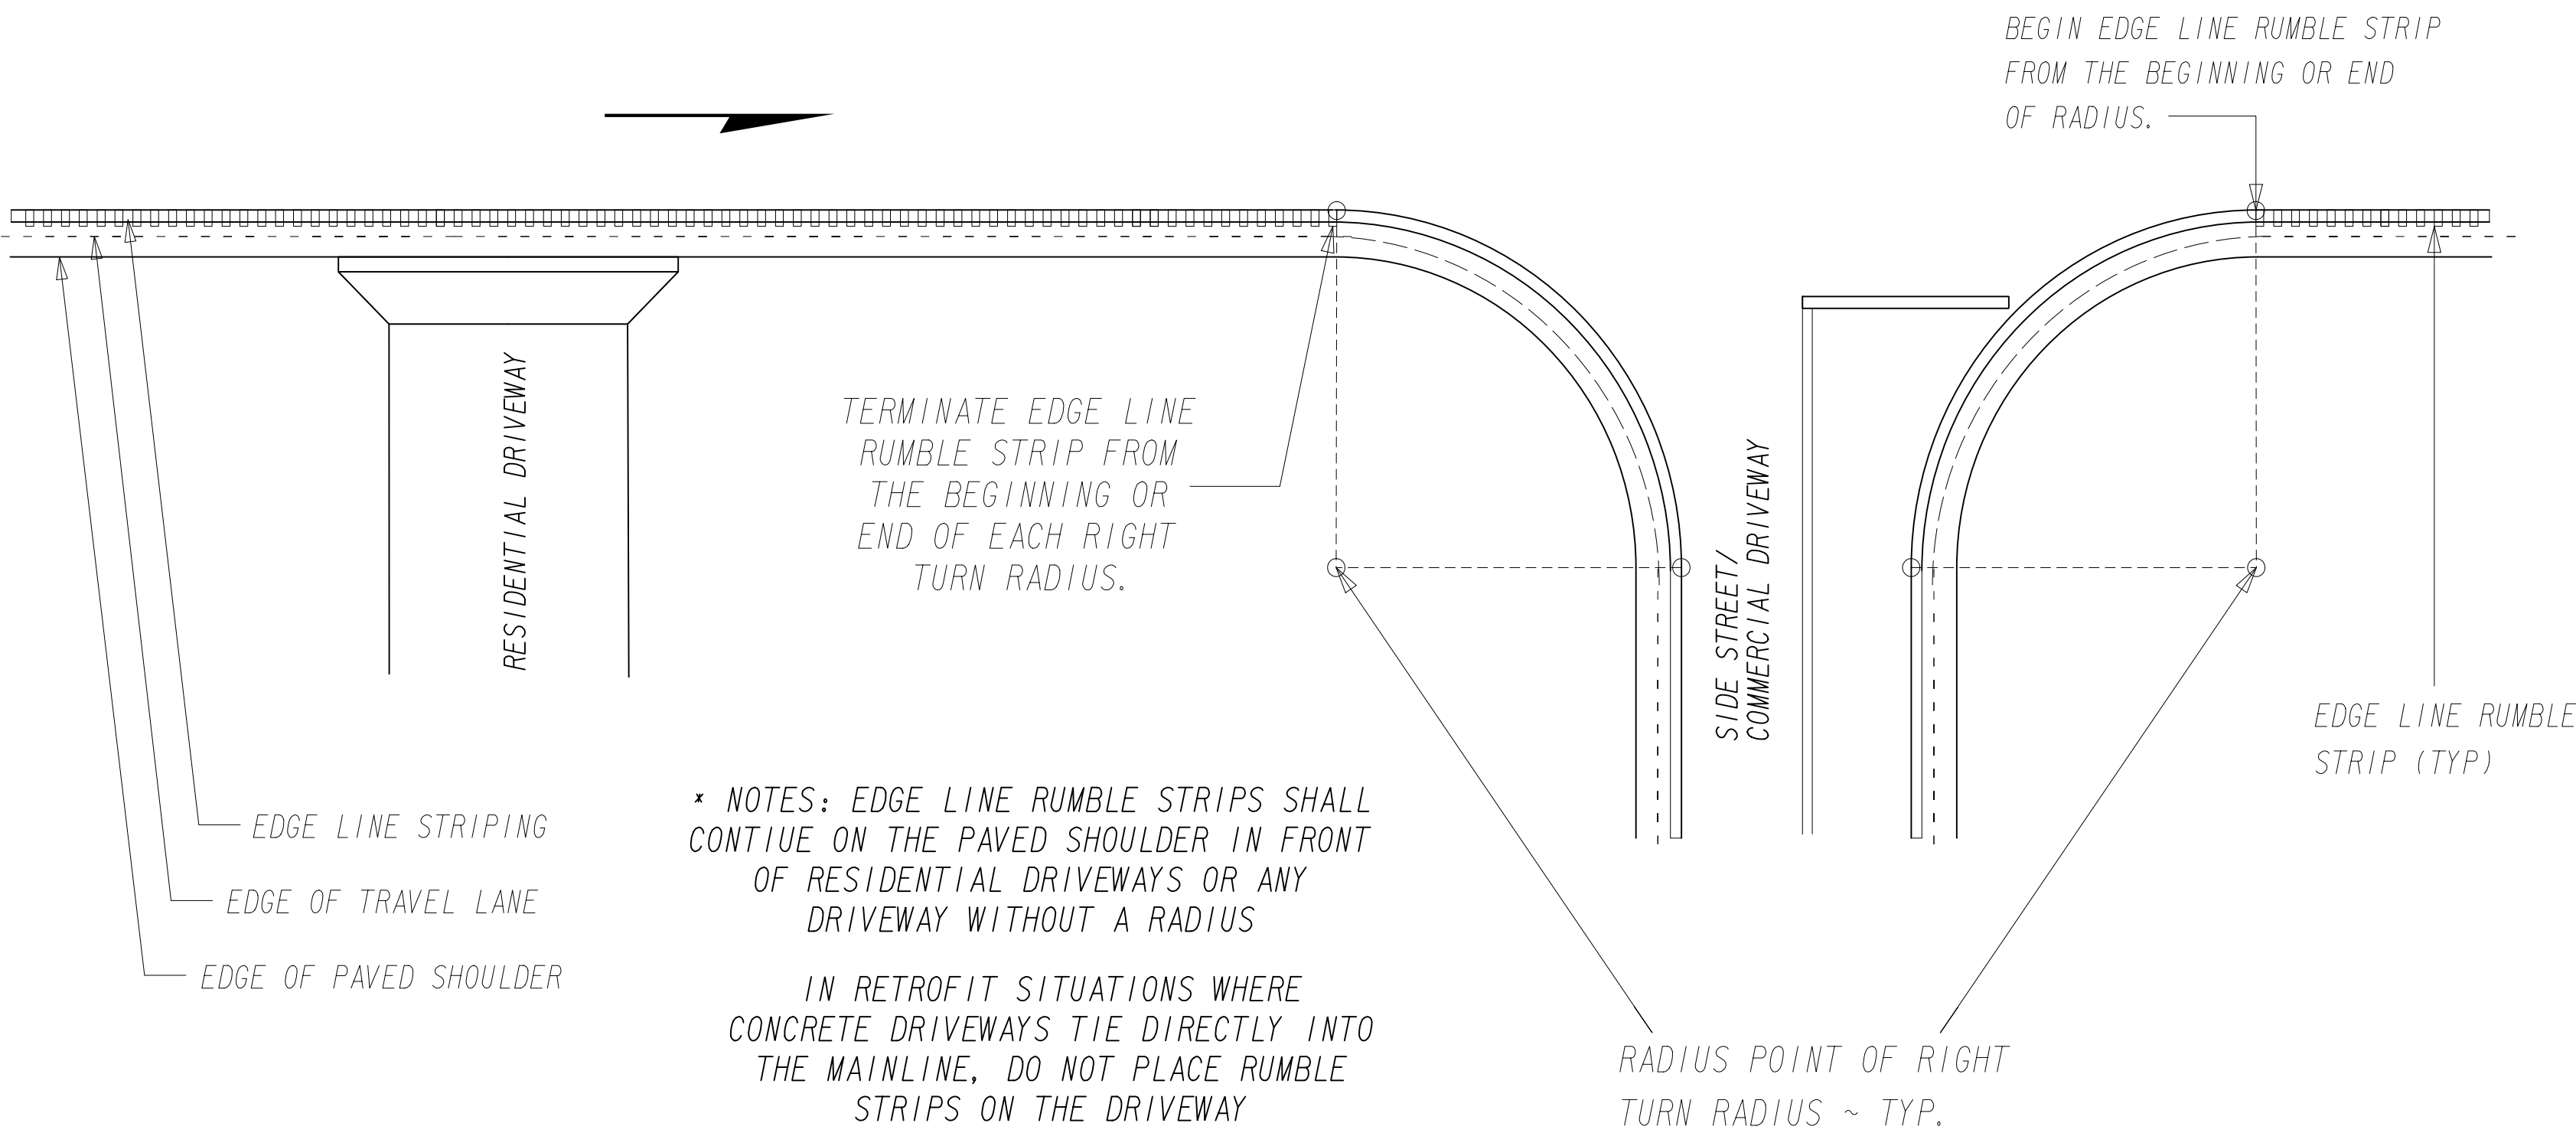

INSIDE SHOULDER EDGE LINE RUMBLE
STRIP PLACEMENT AT MEDIAN OPENINGS/
INTERSECTIONS WITHOUT TURN LANES

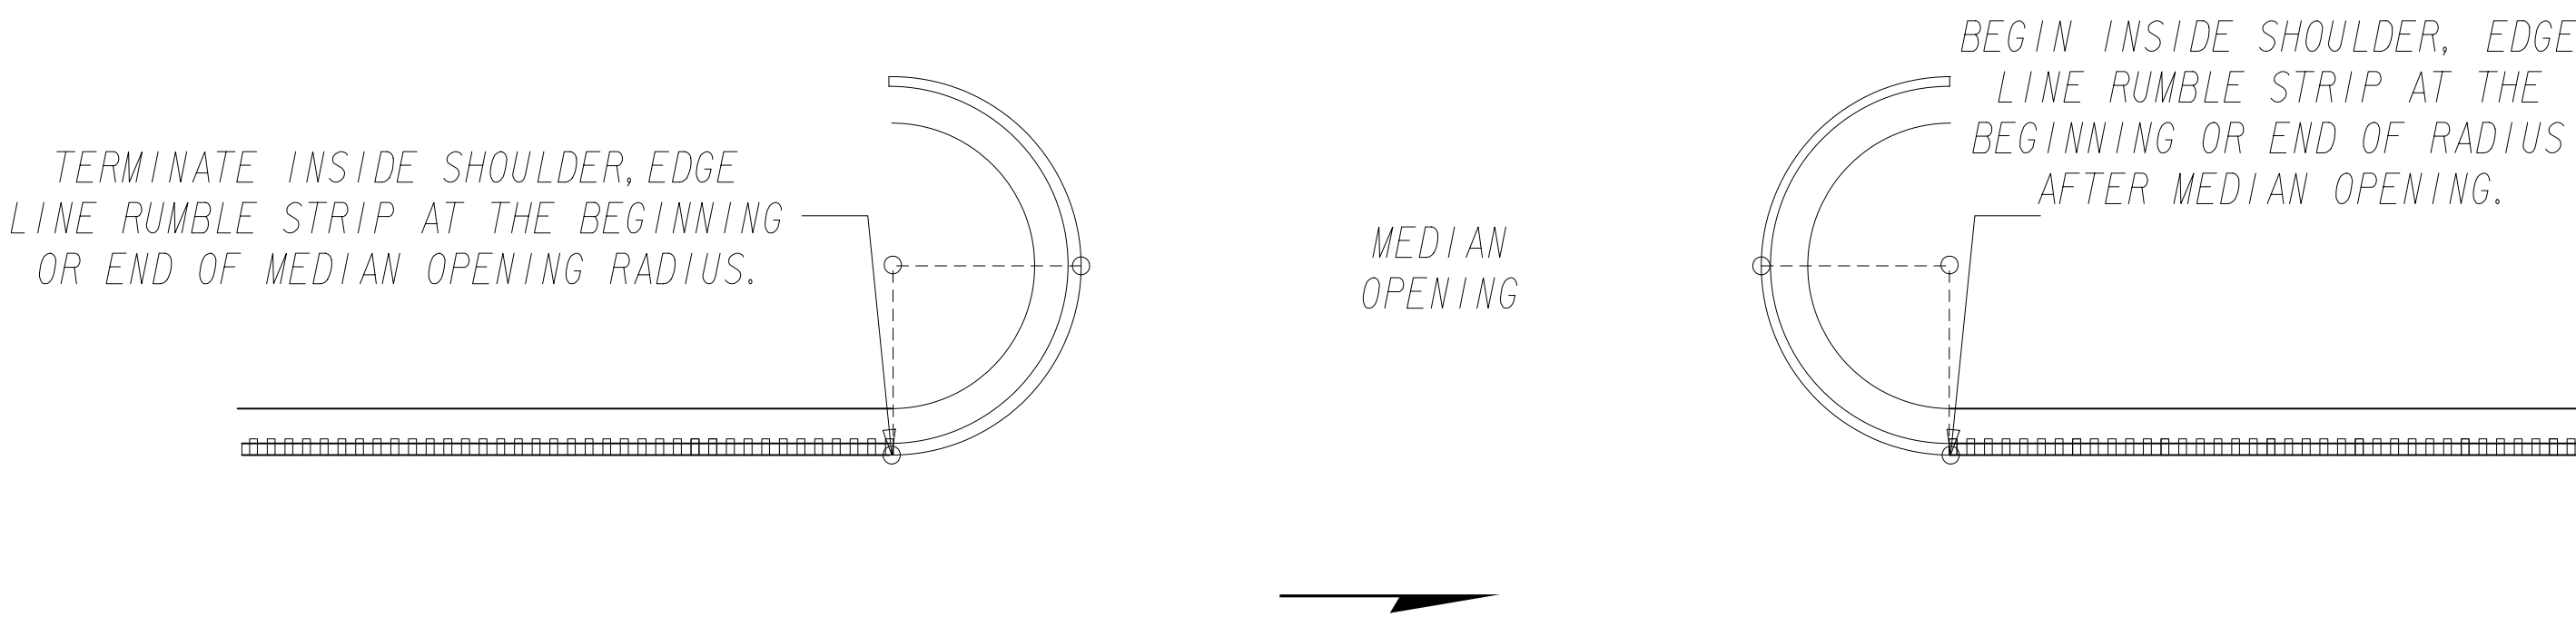


GENERAL NOTES:

REFER TO T-25 FOR RUMBLE STRIP DETAILS



			DATE	DEPARTMENT OF TRANSPORTATION STATE OF GEORGIA	
			REVISION	CONSTRUCTION DETAILS EDGE LINE RUMBLE STRIP	
				NO SCALE	DATE: SEPTEMBER 2017
			BY	DESIGNED _____ DRAWN _____ TRACED _____ CHECKED _____	NUMBER T-23A

CENTERLINE RUMBLE STRIP PLACEMENT
AT INTERSECTIONS AND MAJOR DRIVEWAYS

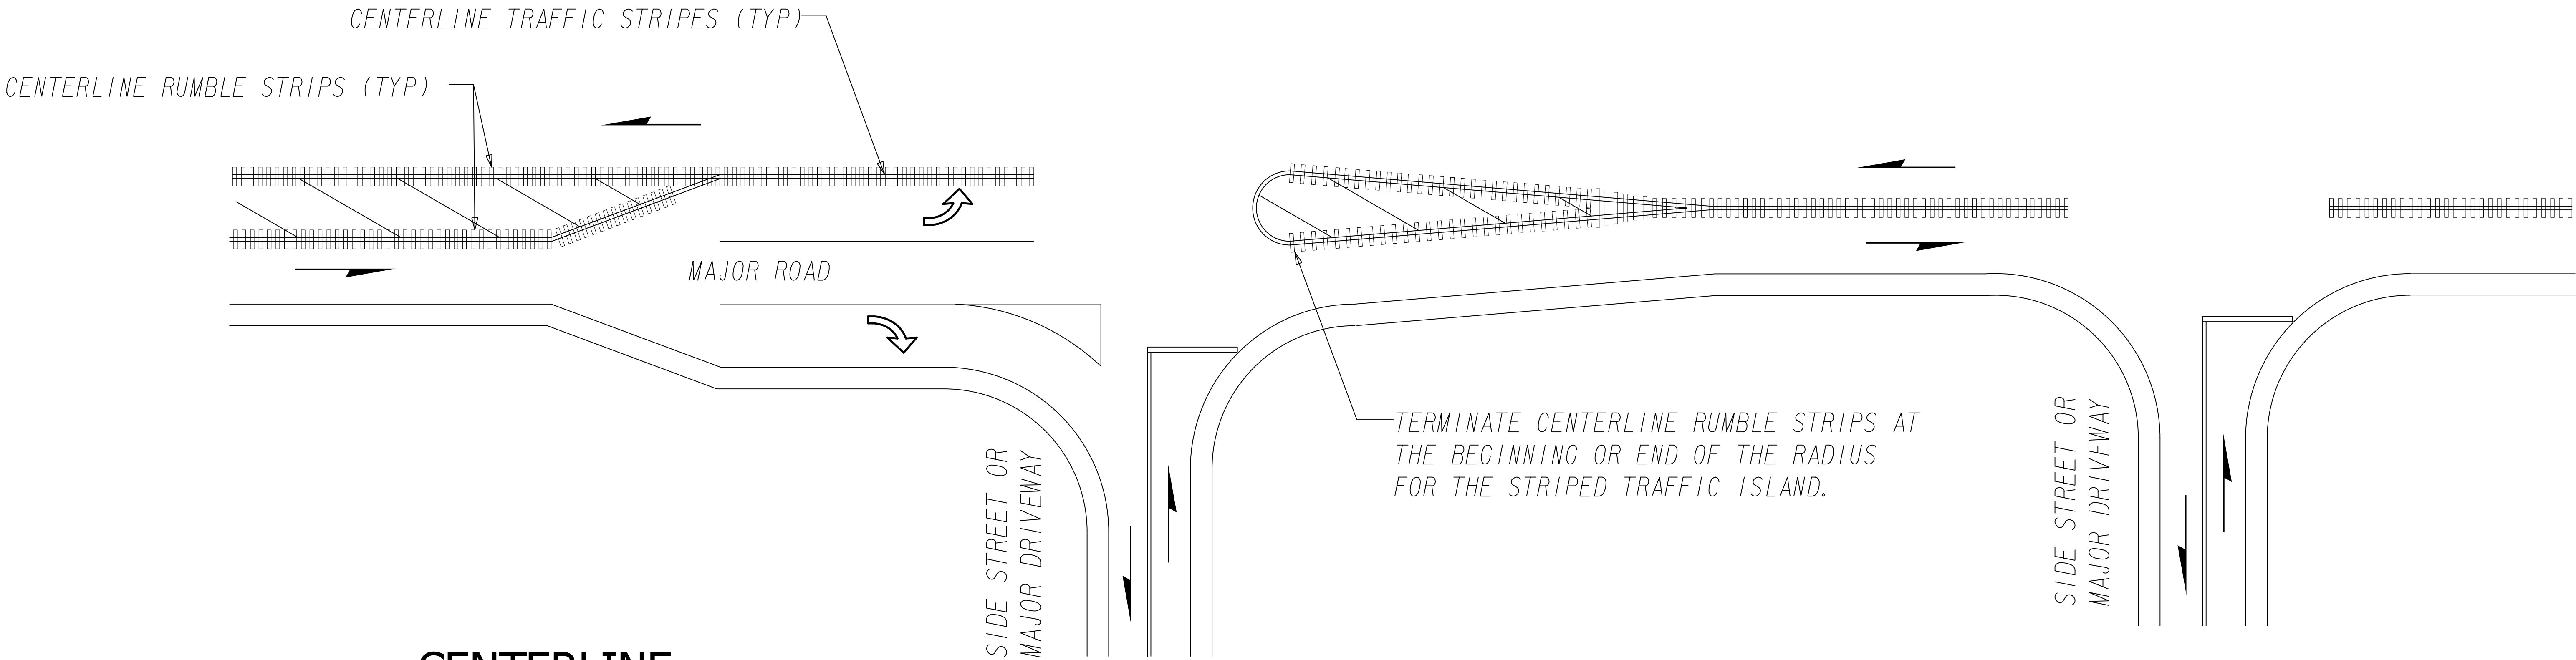

CENTERLINE
RUMBLE STRIP DETAILS

CENTERLINE RUMBLE STRIP PLACEMENT
AT MINOR DRIVEWAYS

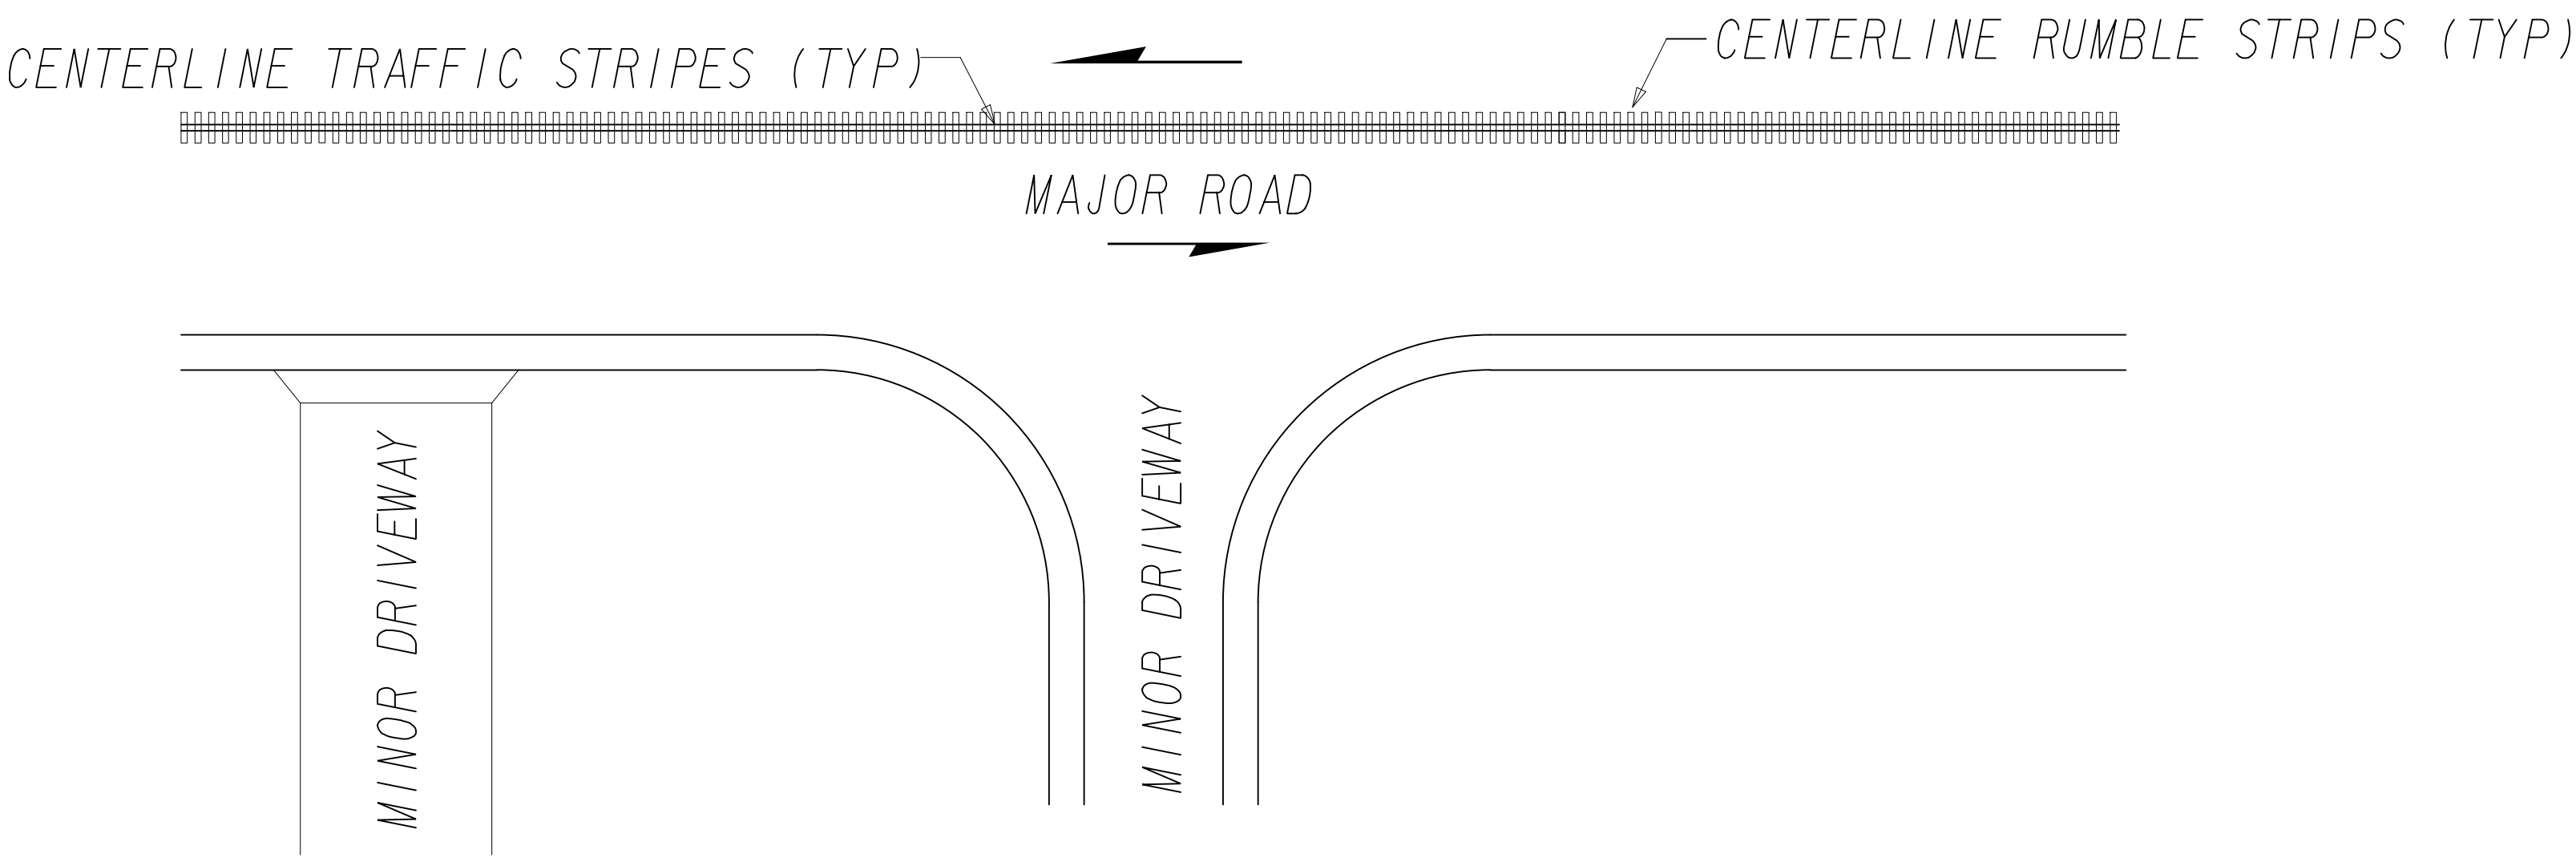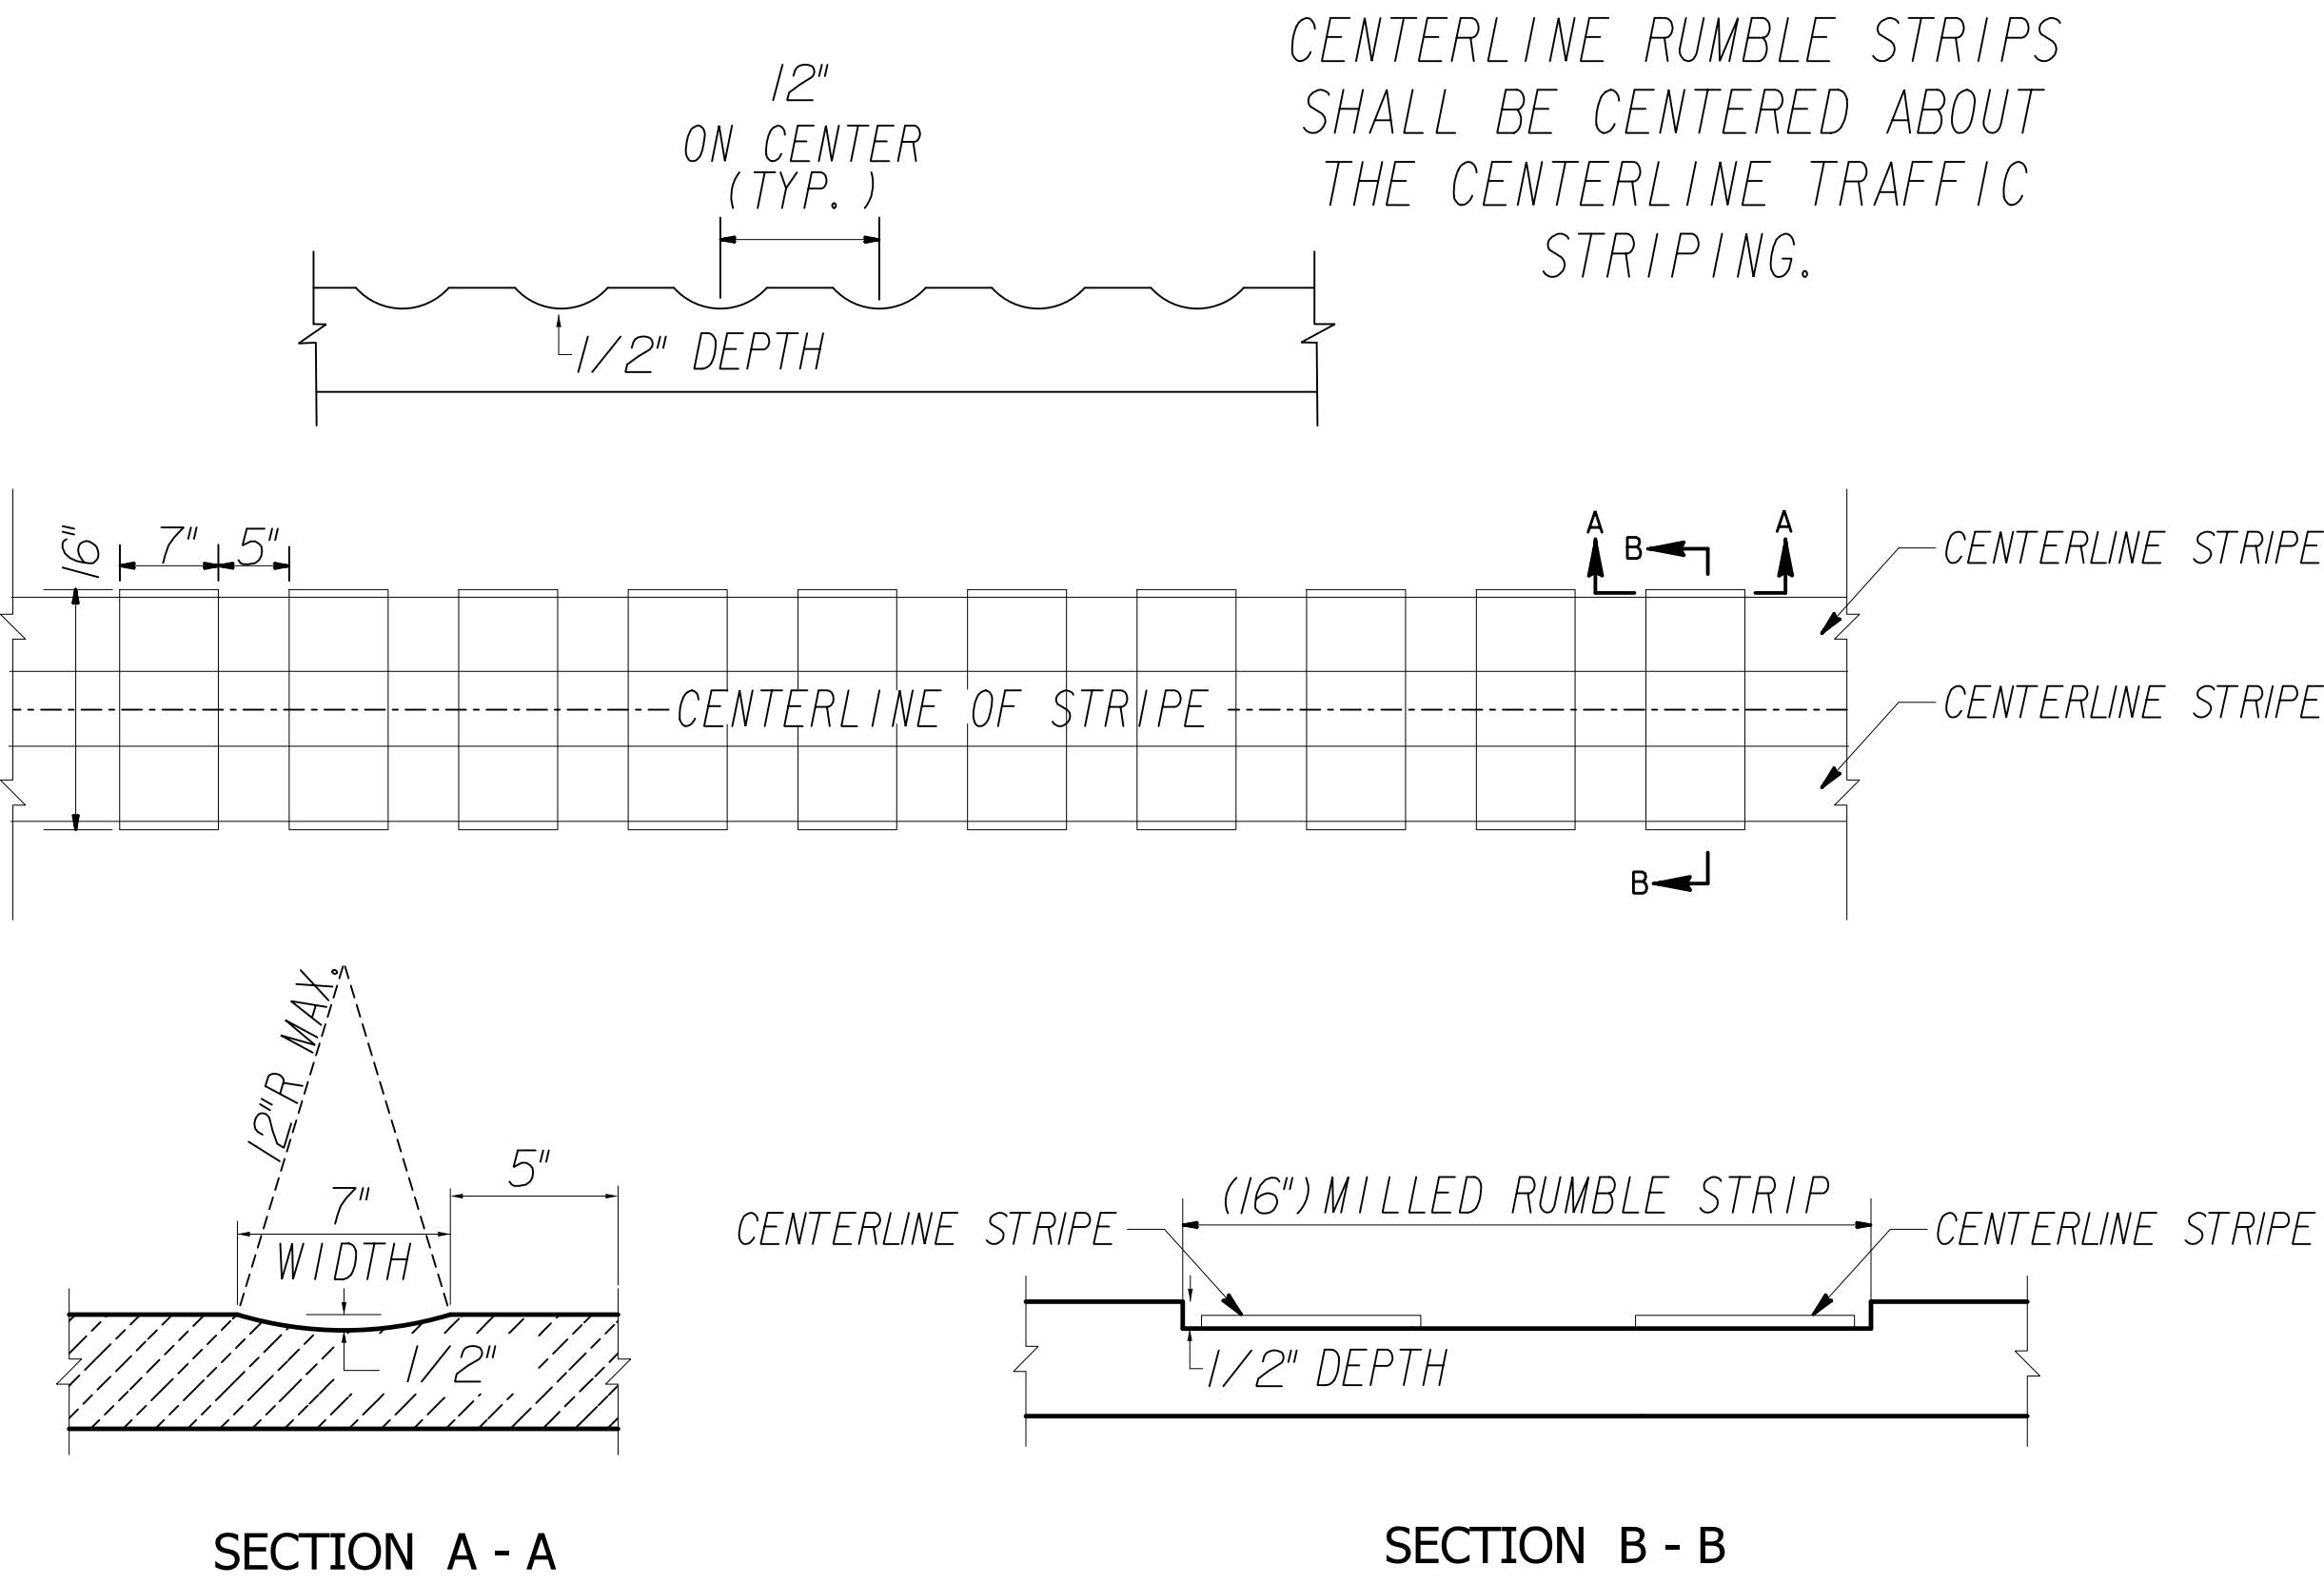

GENERAL NOTES:
FOR PROJECTS OR PORTIONS OF PROJECTS WHERE CENTERLINE RUMBLE STRIPS ARE UTILIZED, PLACE THE CENTERLINE RUMBLE STRIPS WHEREVER THE CENTERLINE STRIPING IS PLACED

DETAILS ARE INTENDED FOR ASPHALT ROADWAYS. MILLED CENTERLINE RUMBLE STRIPS SHOULD ONLY BE CONSIDERED ON A CONCRETE ROADWAY IF IT IS IN ITS FINAL CONFIGURATION.

		9-8-17	DATE	DEPARTMENT OF TRANSPORTATION STATE OF GEORGIA	
		REVISED AND REDRAWN	REVISION	CONSTRUCTION DETAILS CENTERLINE RUMBLE STRIP	
				NO SCALE	DATE: SEPTEMBER 2017
		HAC	BY	DESIGNED _____ DRAWN _____ TRACED _____ CHECKED _____	NUMBER T-24