


EXHIBIT B - PROJECT LIMITS OF WORK

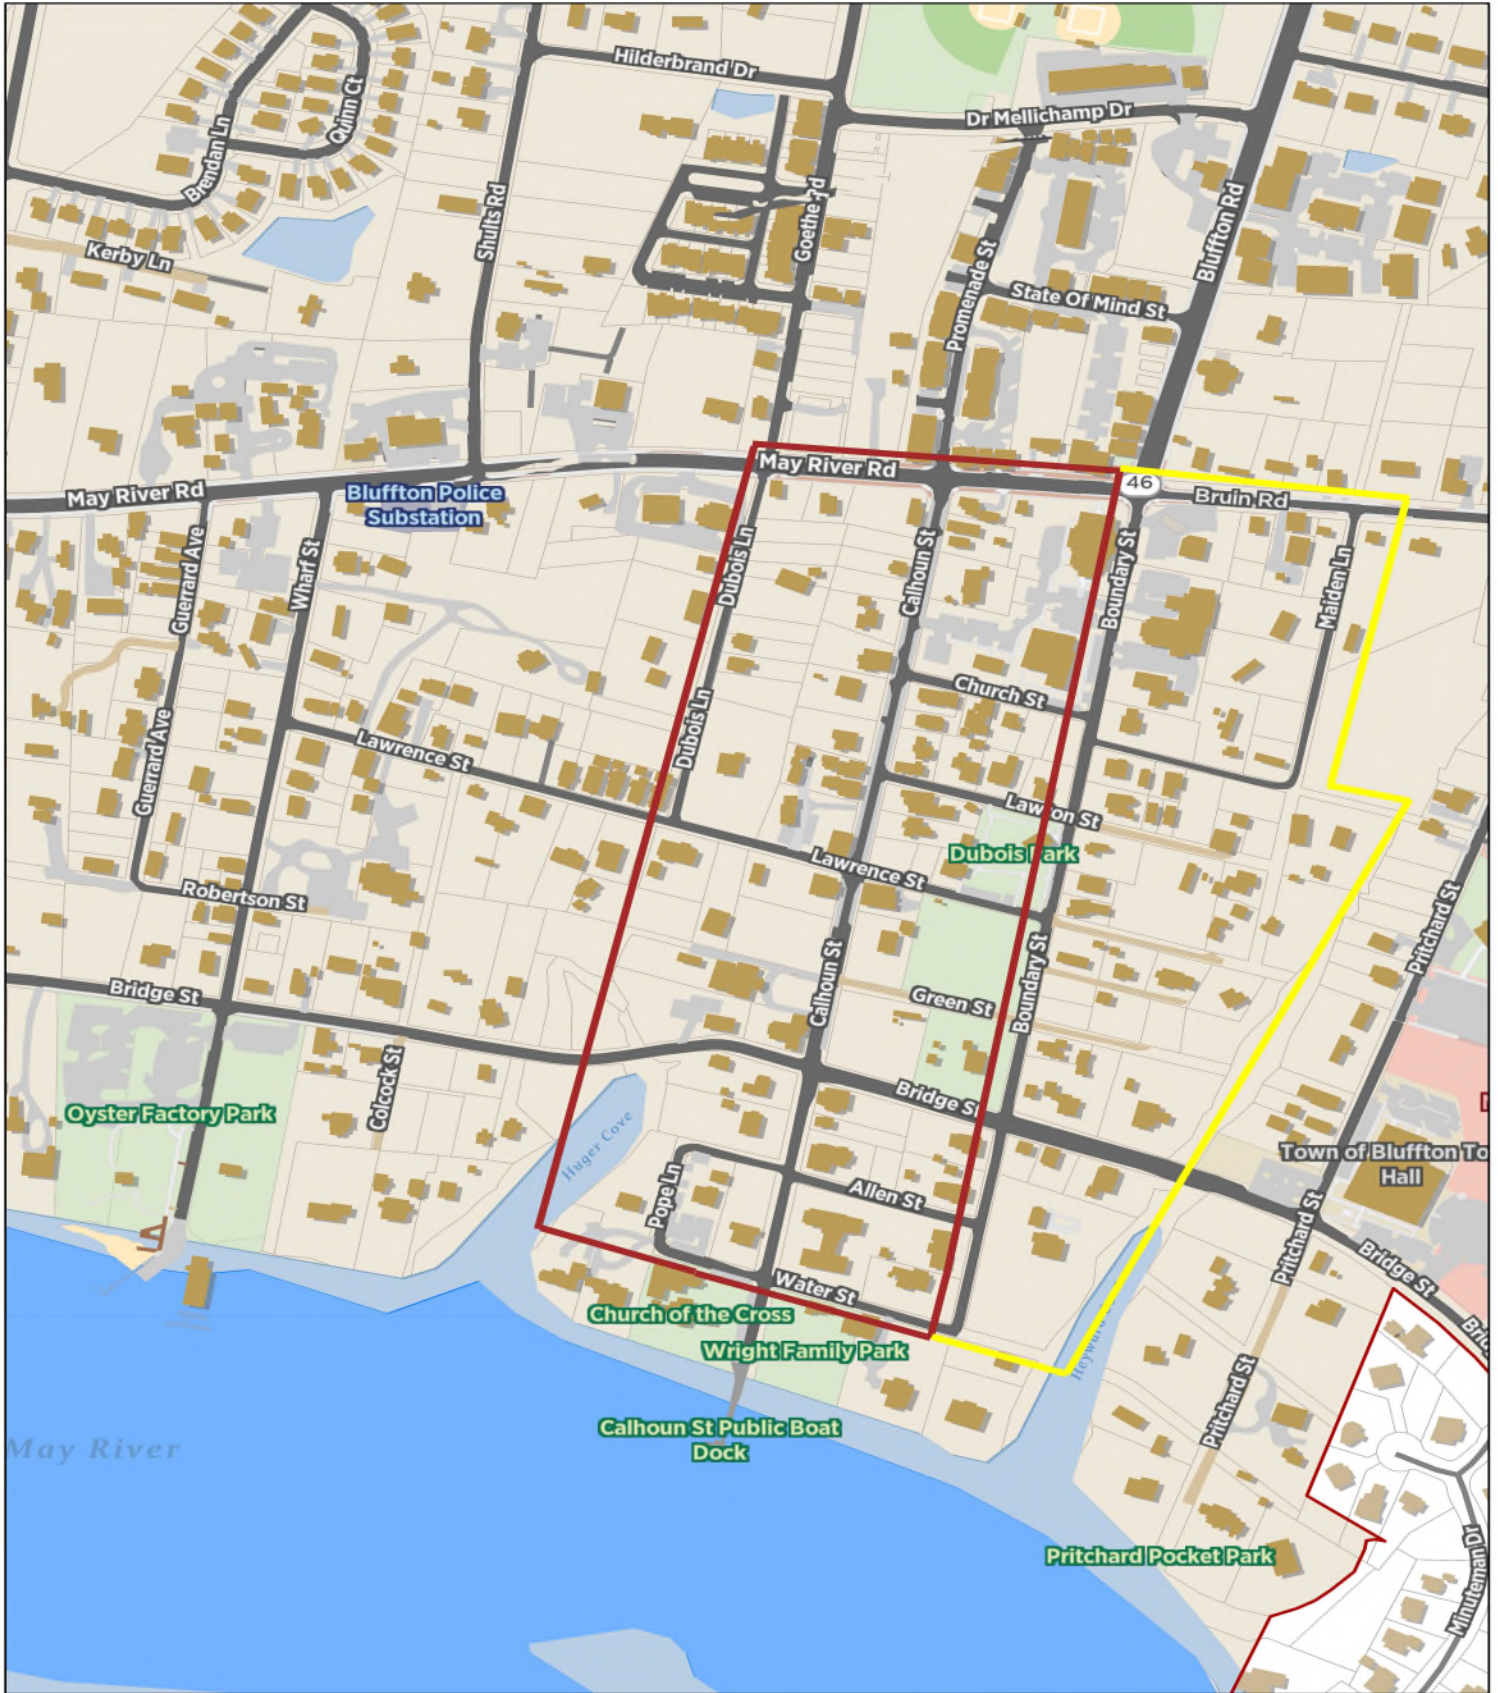

9/14/2020, 9:40:26 AM

LIMIT OF WORK

- CALHOUN STREET STREETSCAPE
- BOUNDARY STREET STREETSCAPE

