


ATTACHMENT #3 : DOG PARK FENCE AND IRRIGATION PLAN

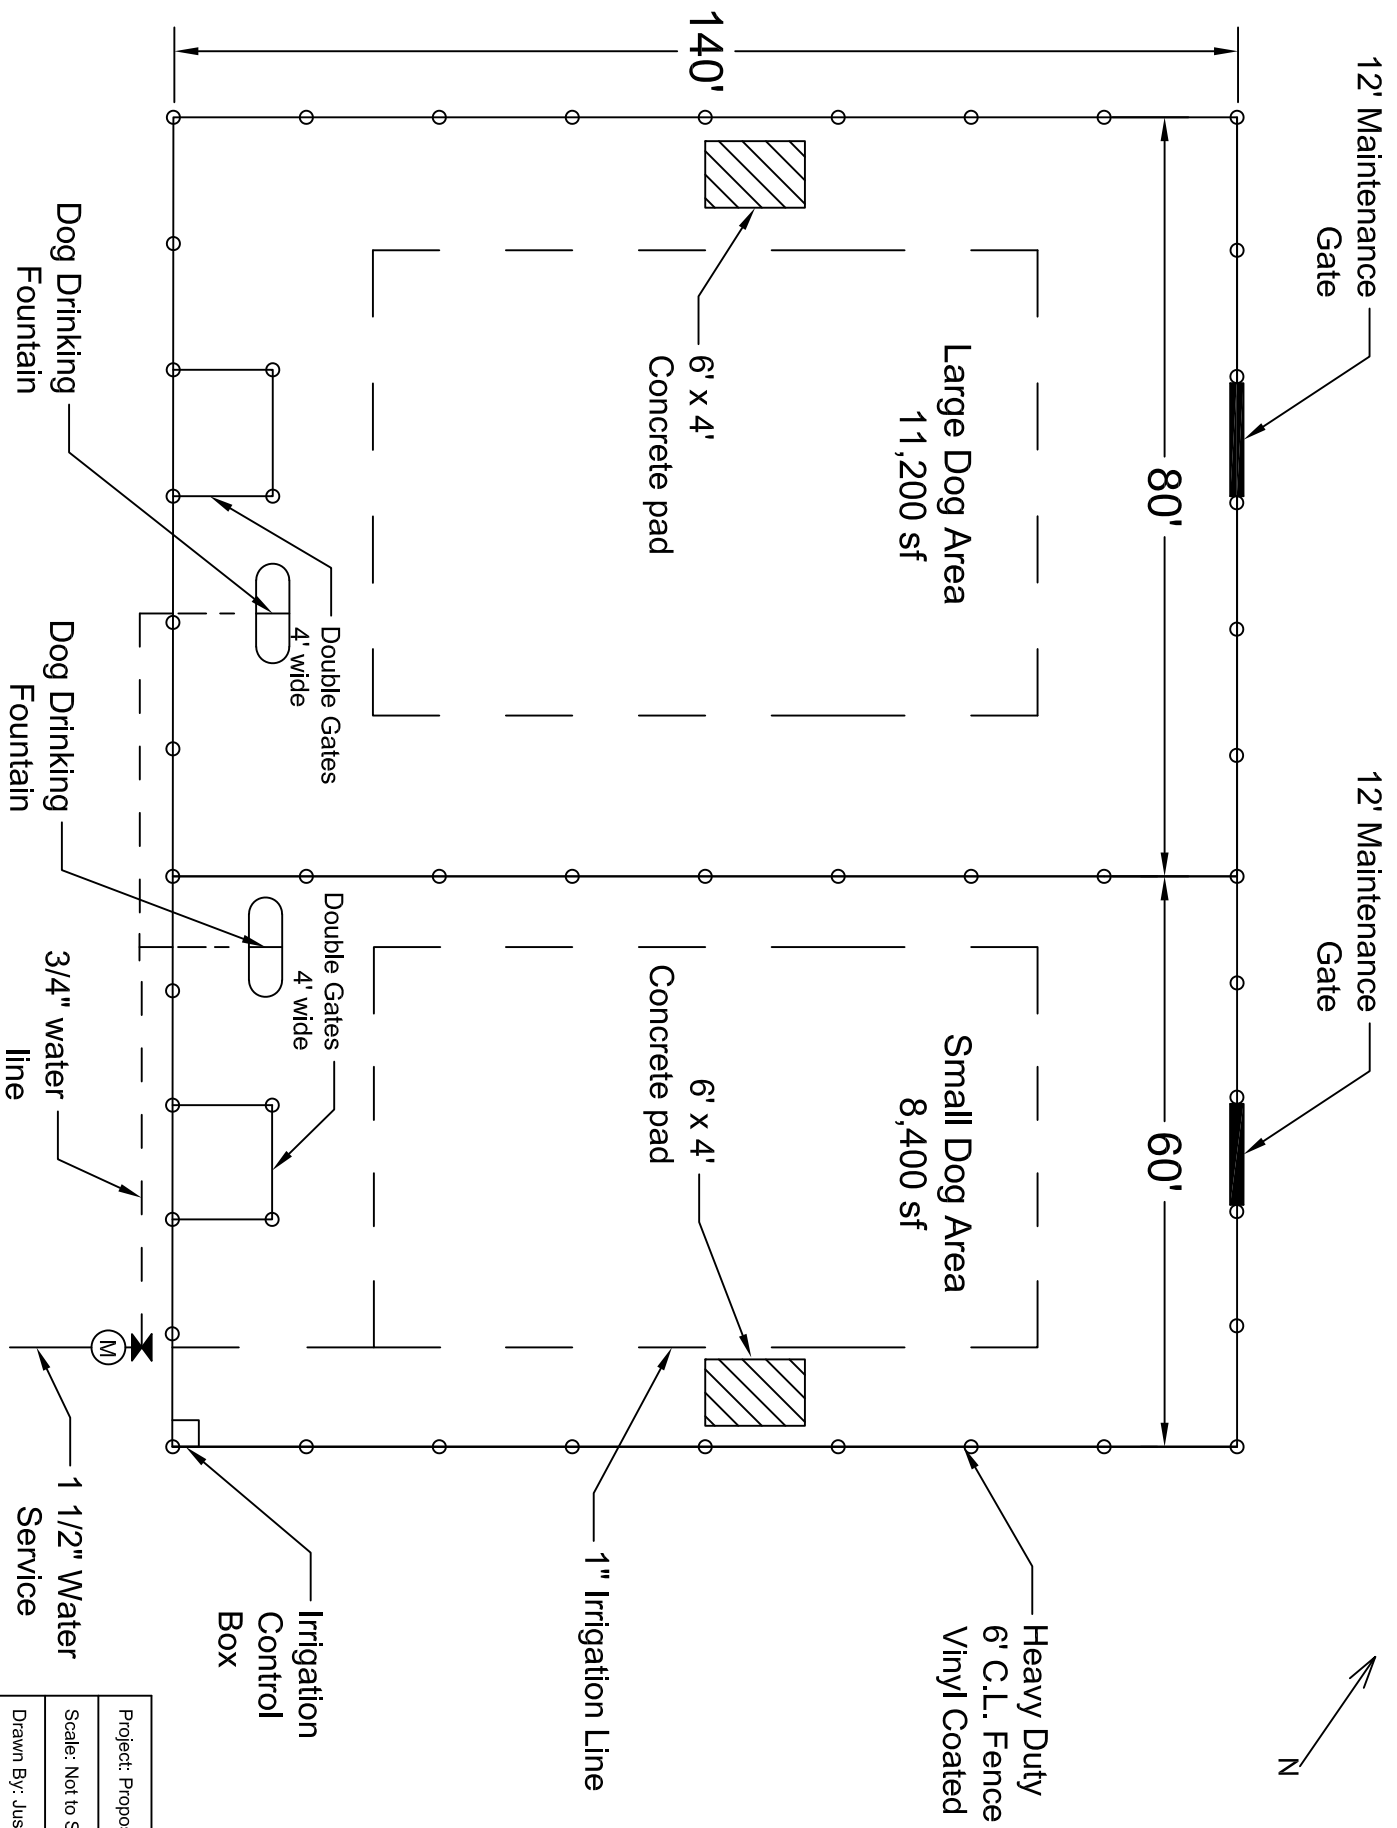

Project: Proposed Dog Park
Scale: Not to Scale
Drawn By: Justin Mooney 9/3/19
Sheet: 1 of 1