


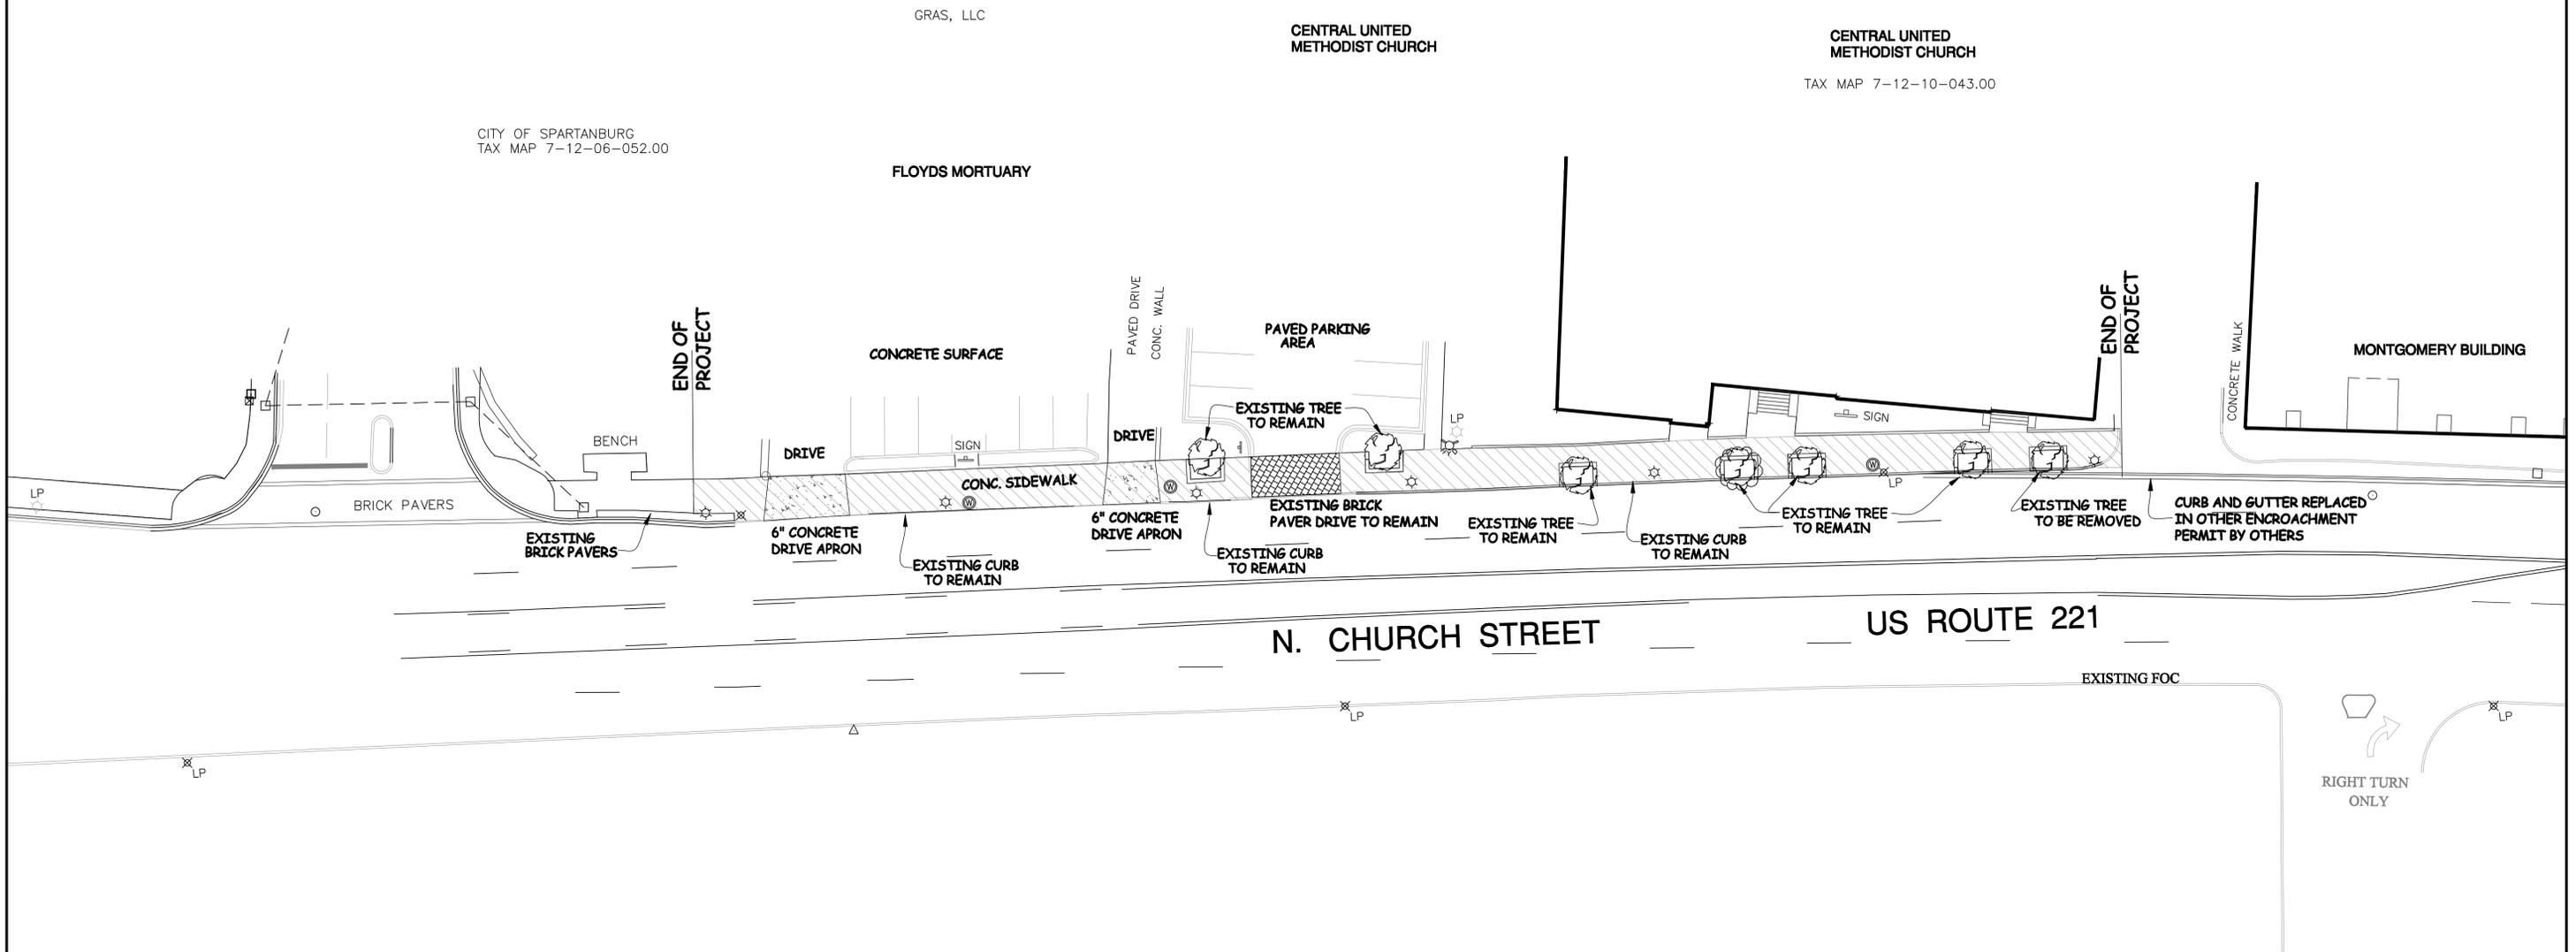


**DEMO AND REPLACE  
CONCRETE SIDEWALK  
IN PROJECT AREA**


**LIGHTING AND ELECTRICAL  
WORK NOT IN THIS PROJECT**

**ALL CONSTRUCTION AND  
TRAFFIC CONTROL MUST  
CONFORM TO SCDOT STANDARDS**



Drawn By	T CARTER			
Checked By				
App'd By				
Date	6/15/18			

**CITY OF SPARTANBURG  
ENGINEERING DIVISION**

**N. CHURCH STREET  
SIDEWALK REPLACEMENT  
DEMO DRAWING**

Project No.	Dwg. No.
	1 2
Scale :	of
1" = 20'	