
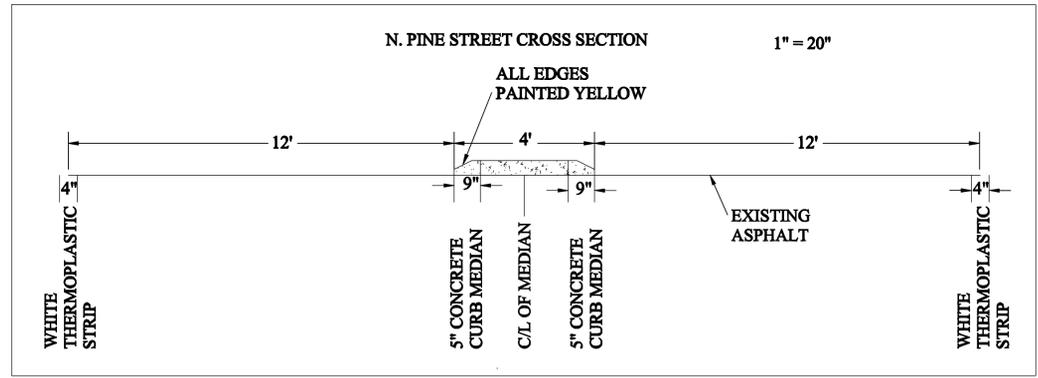


- NOTES:
1. ALL CENTER LINE AND LANE MARKINGS WILL BE STRIPED WITH THERMOPLASTIC. INSTALL PAVEMENT MARKINGS AS SPECIFIED BY SCDOT STANDARD SPECIFICATIONS. BY THE CITY OF SPARTANBURG.
  2. ALL TRAFFIC CONTROL AND LANE CLOSURES MUST MEET SCDOT STANDARD SPECIFICATIONS.

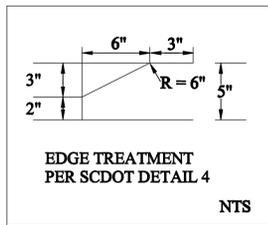

# CITY OF SPARTANBURG ENGINEERING DIVISION

INTERSECTION OF  
PINE STREET AND E MAIN STREET  
REMOVE AND REPLACE 4' CONCRETE MEDIAN

|            |          |
|------------|----------|
| Drawn By   | T CARTER |
| Checked By |          |
| App'd By   |          |
| Date       | 7/6/18   |

|             |          |          |    |
|-------------|----------|----------|----|
| Project No. |          | Dwg. No. | 1  |
| Scale :     | 1" = 30' |          | 1  |
|             |          |          | of |