

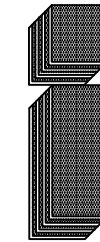


"PROSPECT DRAWING FOR CONCEPT ONLY. NOT FOR CONSTRUCTION."

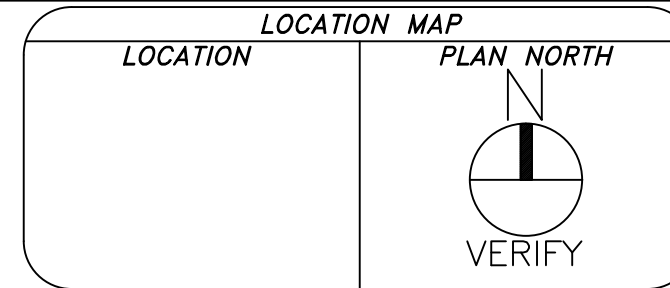

**Irwin Seating Company**

TELESCOPIC DIVISION  
 US ROUTE 40 EAST  
 PO BOX 320  
 ALTAMONT, IL 62411  
 Toll Free: (877) 597-1122  
 Phone: (618) 483-6157  
 Fax: (618) 483-5539  
 www.irwinseating.com

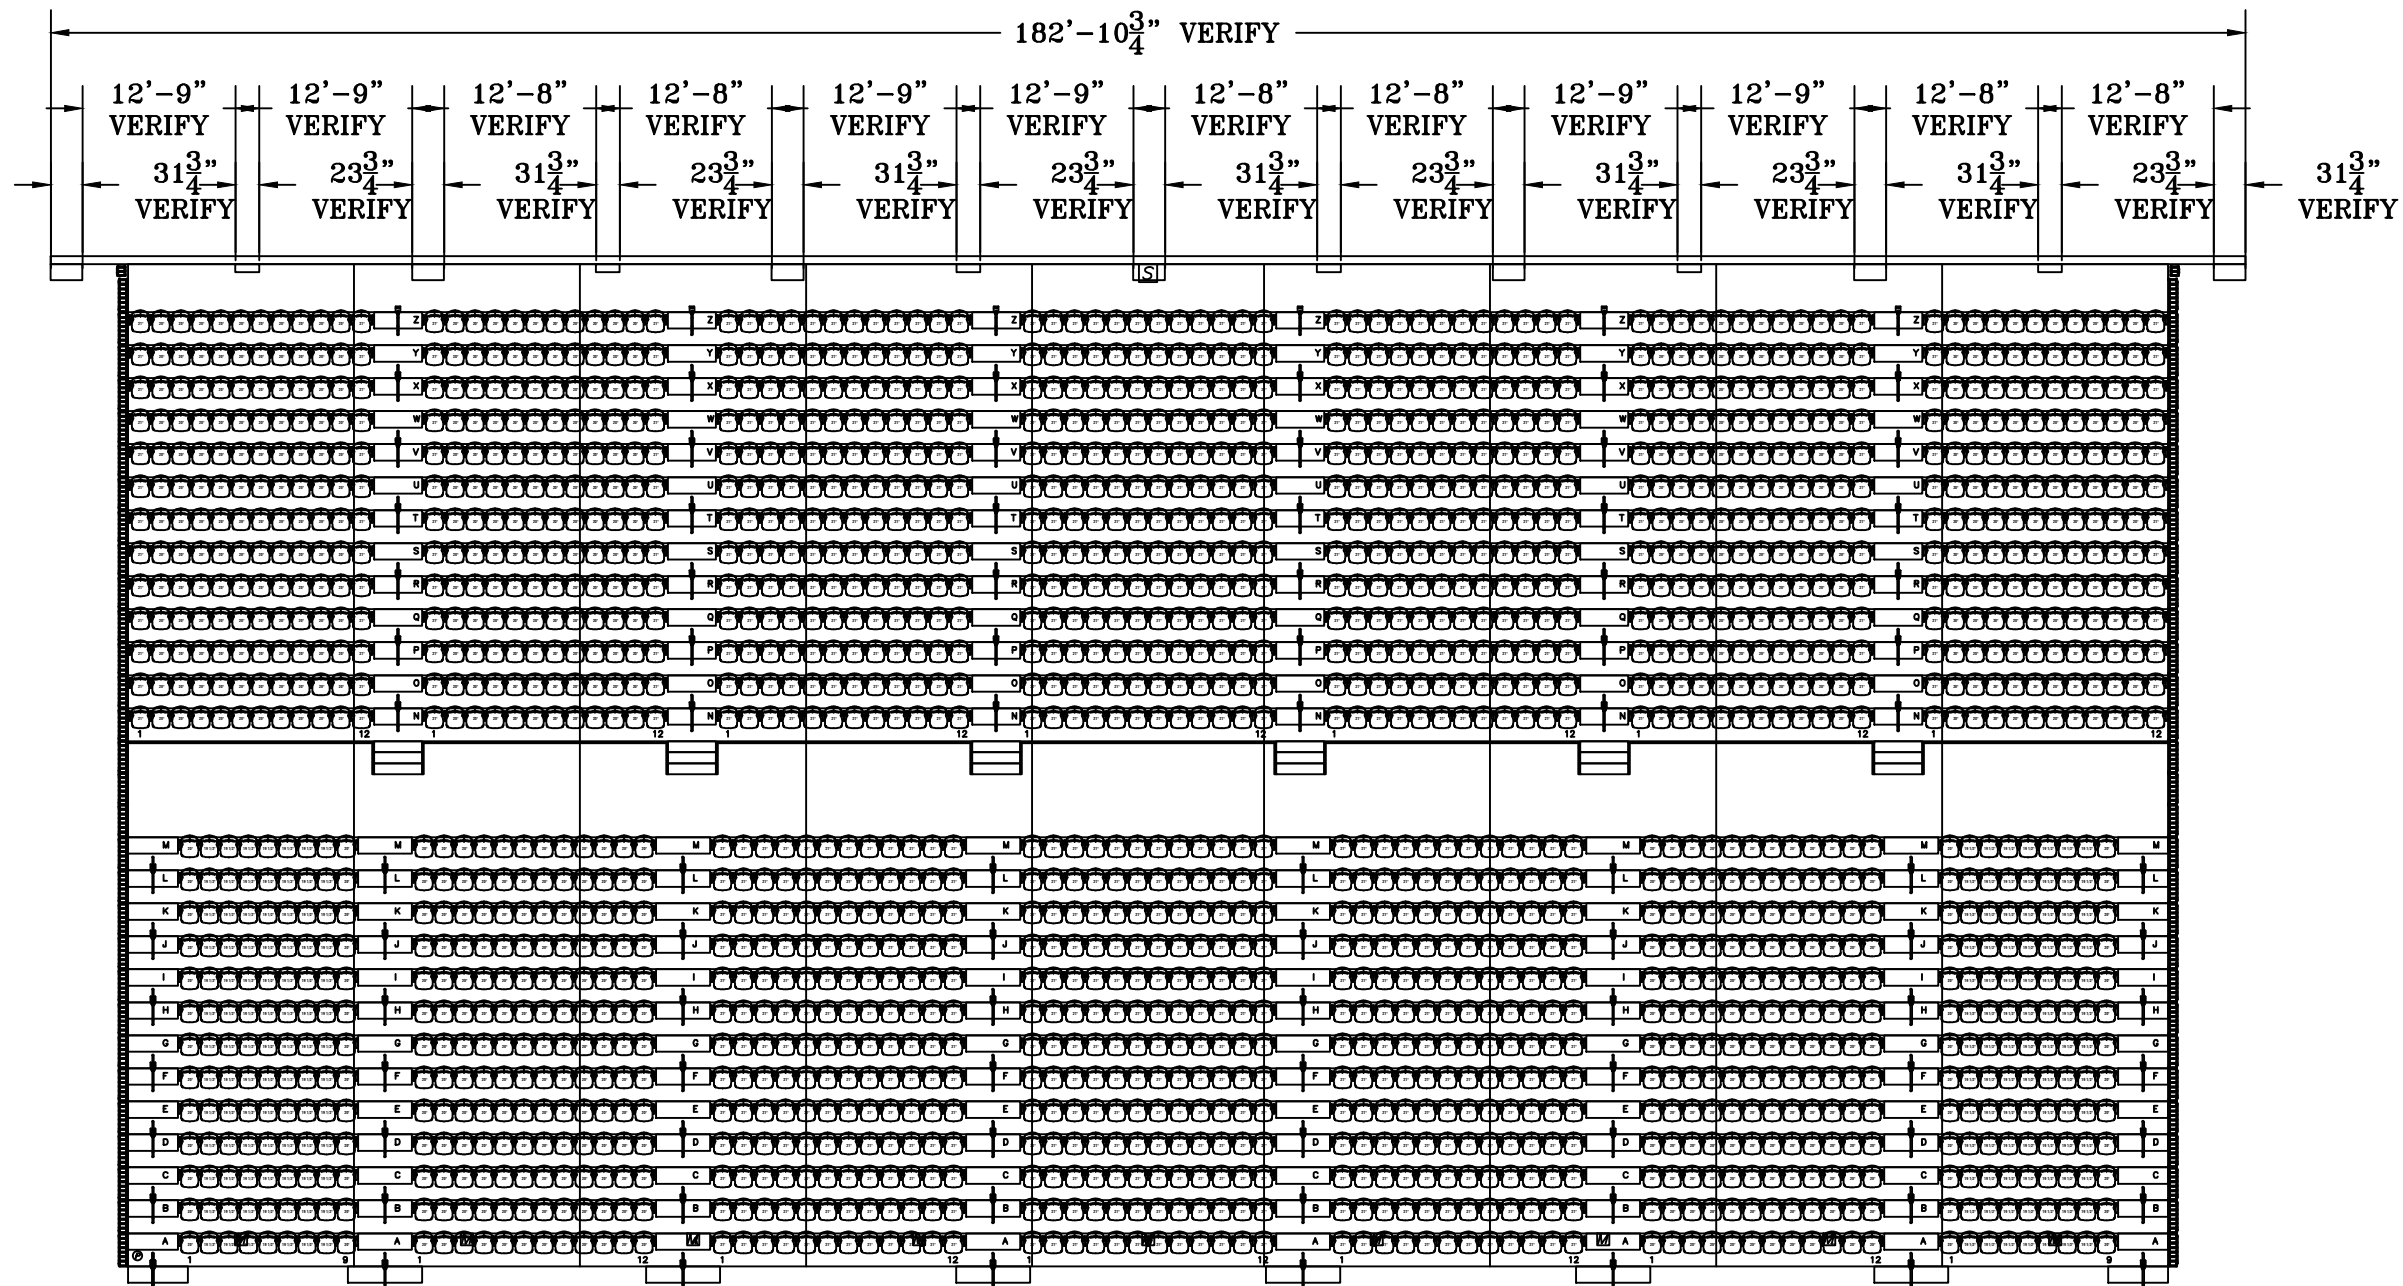

TOTAL: 2106 CHAIRS

**NOTES:**

ALL VERIFIABLE DIMENSIONS ARE SUBJECT TO CHANGE PENDING FIELD VERIFICATION.  
 FLOOR SHALL BE SMOOTH AND LEVEL, WITH SLOPE NOT TO EXCEED 1/8" IN 10'-0". (ALTERNATIVELY RECOMMEND FF50/FL35)  
 SEATING NUMBERING TO PRESENTED ON OVERALL SEATING MANIFEST

**SEATING INFORMATION:**

Chair Size	19 1/2	20	21	-	-	Total Seat Count
Chair Qty.	182	884	1040			2106

**CHAIR SEATING**

	MODEL	COLOR(S)/UPHOLSTRY
Seat Plastic	INTEGRA	VERIFY
Back Plastic	INTEGRA	VERIFY
ARM 1	Integra	Black
ARM 2	Integra	Black
Seat Fabric	Directional	UP/DOWN/ACROSS
Back Fabric	Directional	UP/DOWN/ACROSS
Chair Rail	Aluminum	Black Anodized

NOTES: AISLE WIDTH'S & SEAT COUNTS ARE BASED ON IRWIN SEATING COMPANY INTERPRETATION OF IBC 2015-1029.6.2 FOR SMOKE PROTECTED ASSEMBLY SEATING

C	REV PER MEETING NOTES	5-11-17	ZRT	5-11-17	Z
B	REV PER MEETING NOTES	2-16-17	KDG		
A	REVISED PROSPECTS	01/30/17	GAW	01/31/17	A
No.	Revision/Issue	Rev Date	Drafter Initials	Apprv'd Date	Engir Initials



**MYRTLE BEACH CONVENTION CENTER**

**MYRTLE BEACH, SC**


BUILDING LAYOUT DWG. NO. PROSPECTS  
 SCALE: 1/16" = 1' DATE PRJ. NO. F161257  
 DRAWN BY: CJS 3/10/16 SHEET 1 OF 4 REV. NO. C  
 CHECKED BY: AZB 3/11/16

ALTHOUGH BUILDING CODES HAVE BEEN CONSIDERED IN DEVELOPING THIS SEATING VERIFICATION OF COMPLIANCE WITH BUILDING CODES IS THE EXCLUSIVE RESPONSIBILITY OF THE CUSTOMER AND/OR ARCHITECT.

"PROSPECT DRAWING FOR CONCEPT ONLY. NOT FOR CONSTRUCTION."

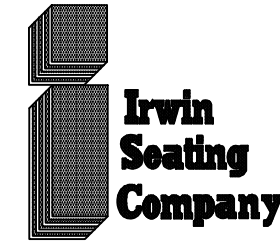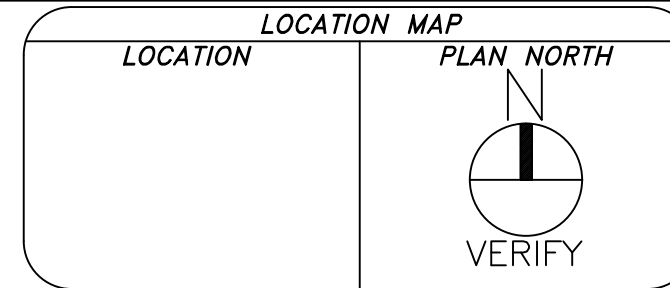

**TELESCOPIC DIVISION**  
 US ROUTE 40 EAST  
 PO BOX 320  
 ALTAMONT, IL 62411  
 Toll Free: (877) 597-1122  
 Phone: (618) 483-6157  
 Fax: (618) 483-5539  
 www.irwinseating.com

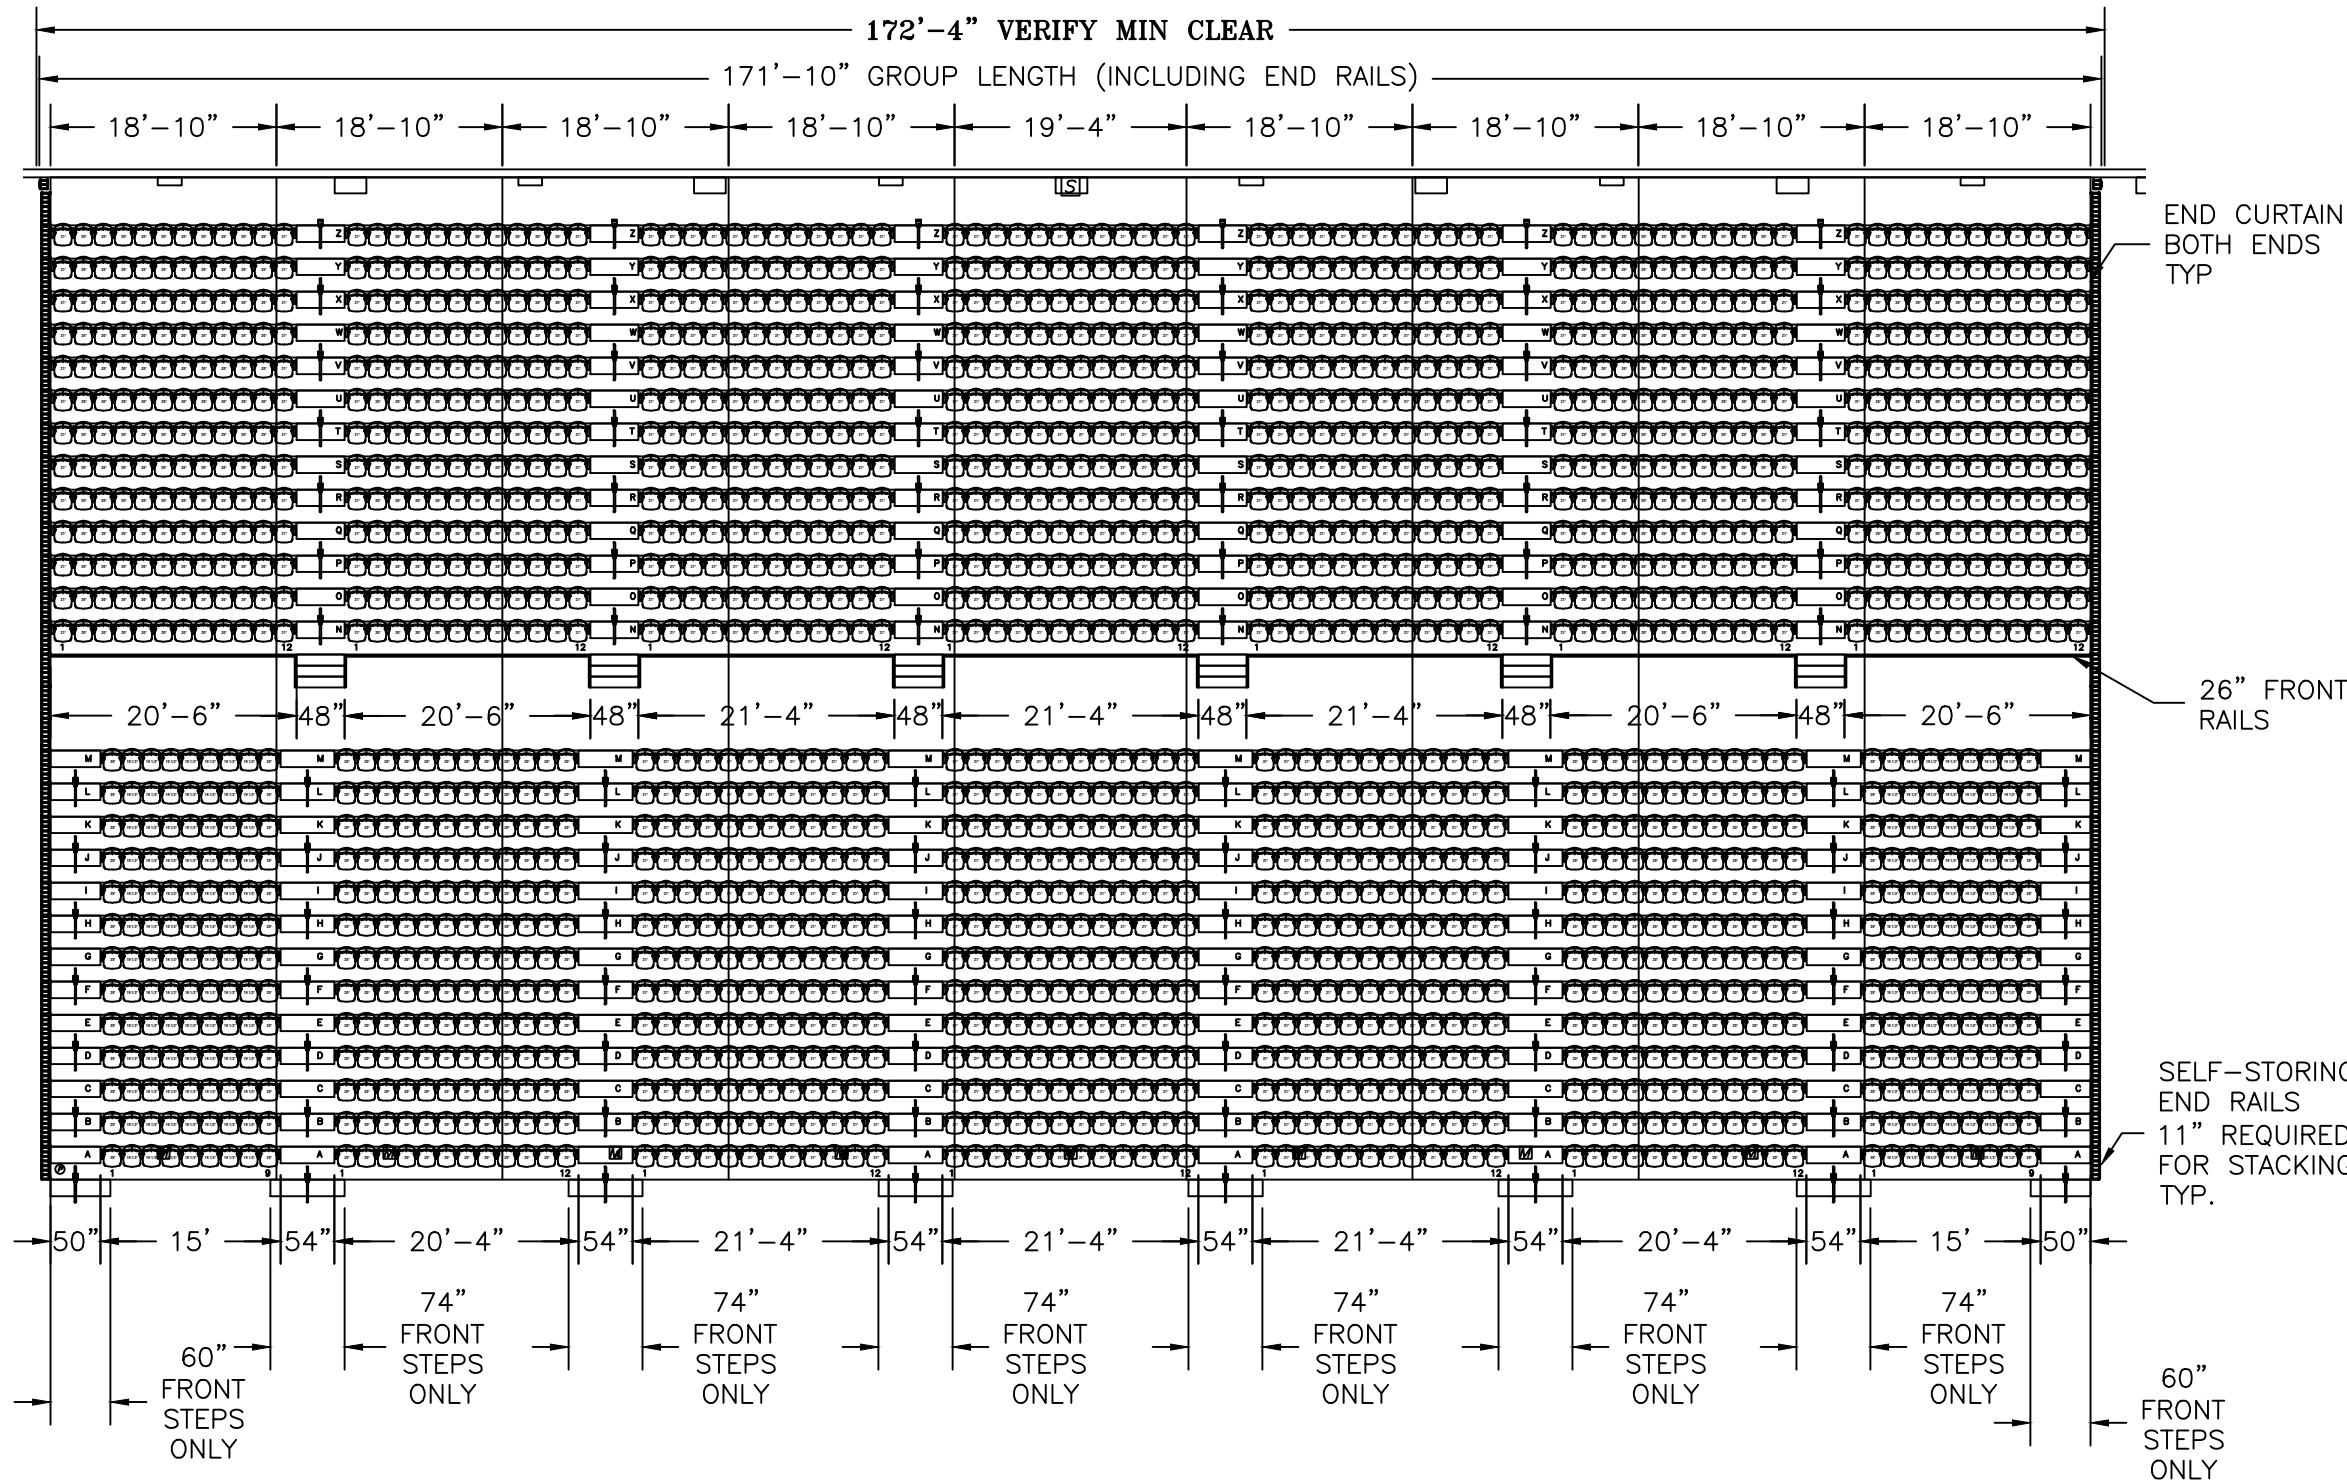

END CURTAIN BOTH ENDS TYP

26" FRONT RAILS

SELF-STORING END RAILS  
 11" REQUIRED FOR STACKING TYP.

60" FRONT STEPS ONLY

- REQUIREMENTS: MODEL 4500 - SHIPPING KD**
- 171'-10" Group Length including end rails (9 Rectangular Sections)
  - 26 Seating Rows
  - 10" Rise
  - 20" Rise on 96" Walkway (Row 14)
  - (6) Step Units W/3 Treads
  - 33" Spacing
  - 3/4" Panelam Decking (Black)
  - 48" Last Row Flat Deck
  - Wall Attached
  - Pressure Treated Wall Stringers
  - 208-230 VAC, Three Phase IDS Steerable Power W/Double Motor Units
  - 2106 Integra Chairs, Semi-Automatic Operation w/Fo Release; Plastic Back; Plastic Seat; Plastic Arm Rest Mounted to Black Anodized Beam on Platform
  - Seat Number & Row Letters
  - 2 Sets of Self Storing End Rails (Starting At Row 1)
  - 2-End Curtains
  - 26" Front Rails (Located on Row 14)
  - Black Powder Coated Nose & Riser Beam
  - 6 Aisles 48" inches wide
  - 6 Aisles 54" inches wide
  - 2 Aisles 50" inches wide
  - Smart Rail EX
  - Standard Steel steps including Front Step
  - Rear Access
  - 8 66" Front Steps (Custom Color) Tape
  - Ecoglo on Steps only
  - Smart Rail EX
  - Standard Steel steps including Front Step
- Seating Capacity: 2106

**MATERIALS AND FINISHES**

	MATERIAL	FINISH
Decking:	3/4" Panelam	BLACK
Riser Beam:	A653 Steel	Black Powder Cc
Nose Beam:	A653 Steel	Black Powder Cc
Understructure:	Steel	Black Powder Cc
Guard Rails:	A500B Steel	Black Powder Cc
Handrails:	A500B Steel	Black Powder Cc
Aisle Steps 1:	Steel	BLACK
Aisle Steps 2:	N/A	N/A
Curtains:	14oz. Vinyl	VERIFY
End Panel:	N/A	N/A
Gap Closures:	N/A	N/A
Seat Type 1:	INTEGRA	VERIFY
Seat Type 2:	N/A	N/A

No.	Revision/Issue	Rev Date	Drafter Initials	Apprv'd Date	Eng'r Initials
C	REV PER MEETING NOTES	5-11-17	ZRT	5-11-17	Zi
B	REV PER MEETING NOTES	2-16-17	KDG		
A	REVISED PROSPECTS	01/30/17	GAW	01/31/17	Ai

**MYRTLE BEACH CONVENTION CENTER**


**MYRTLE BEACH, SC**

PLAN	DWG. NO. PROSPECTS
SCALE: 1/16" = 1'	PRJ. NO. F161257
DRAWN BY: CJS	3/10/16
CHECKED BY: AZB	3/10/16
SHEET 2	OF 4
REV. NO. C	


ALTHOUGH BUILDING CODES HAVE BEEN CONSIDERED IN DEVELOPING THIS SEATING VERIFICATION OF COMPLIANCE WITH BUILDING CODES IS THE EXCLUSIVE RESPONSIBILITY OF THE CUSTOMER AND/OR ARCHITECT.

A GROUP 1 PLAN  
 SCALE: 1/16" = 1'-0"


"PROSPECT DRAWING FOR CONCEPT ONLY. NOT FOR CONSTRUCTION."

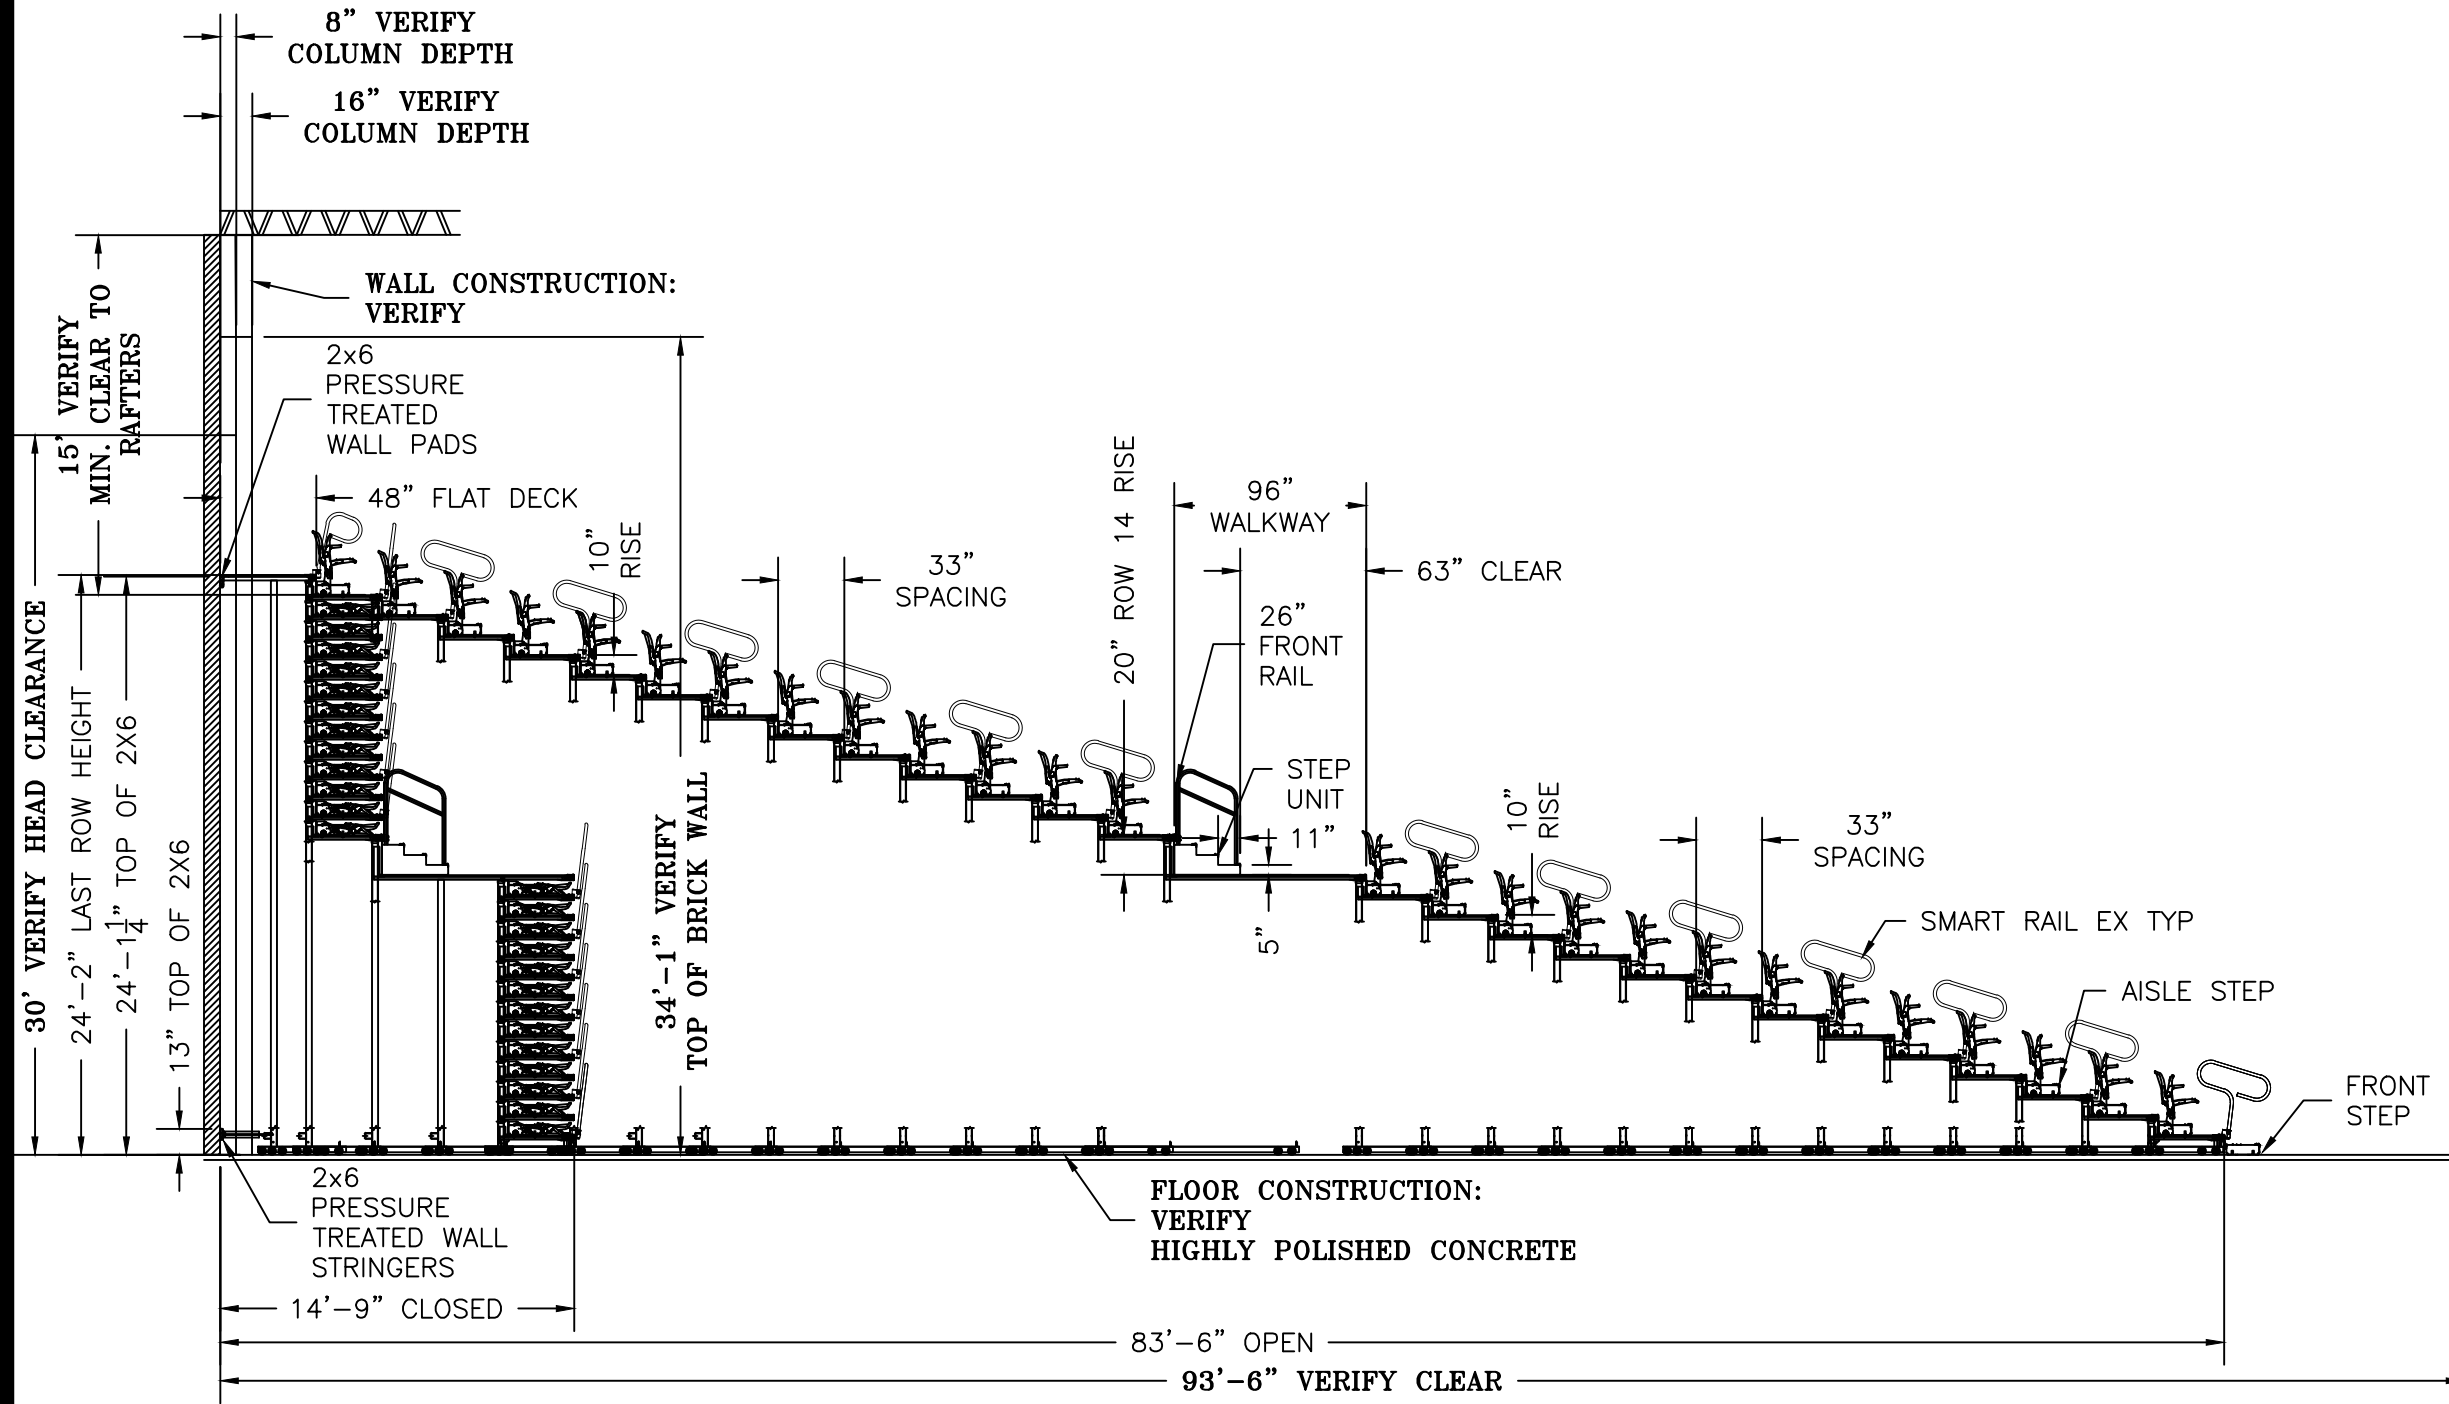

A  
3 GROUP 1 ELEVATION  
SCALE: 1/8" = 1'-0"

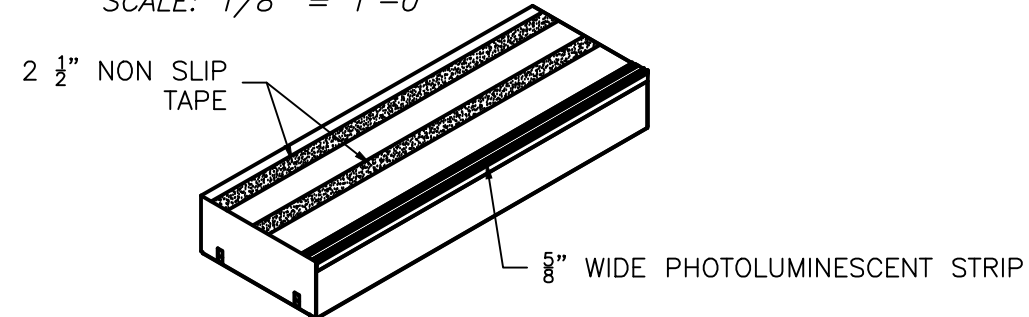

B  
3 ISO ECOGLO STEP DETAIL  
SCALE: N/A

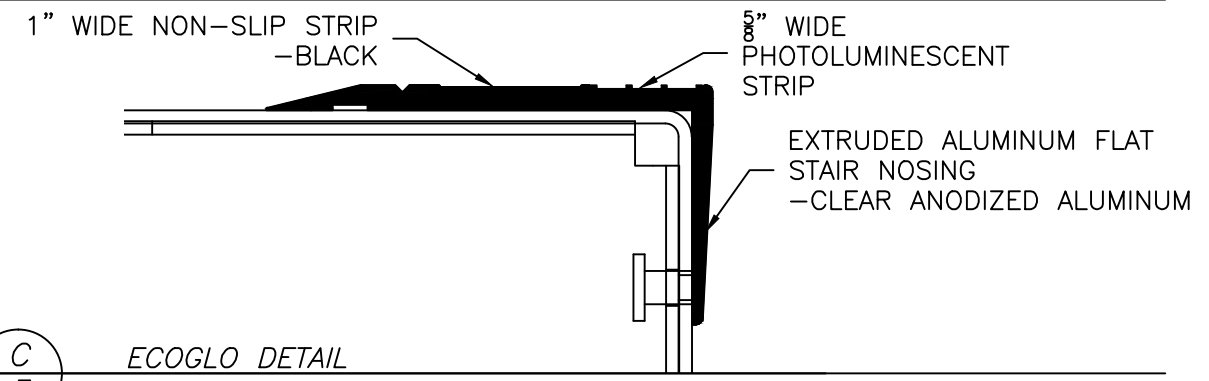

C  
3 ECOGLO DETAIL  
SCALE: N/A

**Irwin Seating Company**

TELESCOPIC DIVISION  
US ROUTE 40 EAST  
PO BOX 320  
ALTAMONT, IL 62411  
Toll Free: (877) 597-1122  
Phone: (618) 483-6157  
Fax: (618) 483-5539  
www.irwinseating.com


C	REV PER MEETING NOTES	5-11-17	ZRT	5-11-17	Z
B	REV PER MEETING NOTES	2-16-17	KDG		
A	REVISED PROSPECTS	01/30/17	GAW	01/31/17	A
No.	Revision/Issue	Rev Date	Drafter Initials	Apprv'd Date	Eng'r Initials

**MYRTLE BEACH CONVENTION CENTER**  
**MYRTLE BEACH, SC**


ELEVATION	DWG. NO. PROSPECTS
SCALE: 1/8" = 1'	PRJ. NO. F161257
DRAWN BY: CJS	DATE: 3/10/16
CHECKED BY: AZB	DATE: 3/10/16
SHEET 3	OF 4
REV. NO.	C

ALTHOUGH BUILDING CODES HAVE BEEN CONSIDERED IN DEVELOPING THIS SEATING VERIFICATION OF COMPLIANCE WITH BUILDING CODES IS THE EXCLUSIVE RESPONSIBILITY OF THE CUSTOMER AND/OR ARCHITECT.

"PROSPECT DRAWING FOR CONCEPT ONLY. NOT FOR CONSTRUCTION."

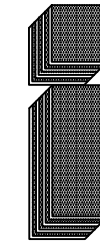

**Irwin Seating Company**  
 TELESCOPIC DIVISION  
 US ROUTE 40 EAST  
 PO BOX 320  
 ALTAMONT, IL 62411  
 Toll Free: (877) 597-1122  
 Phone: (618) 483-6157  
 Fax: (618) 483-5539  
 www.irwinseating.com

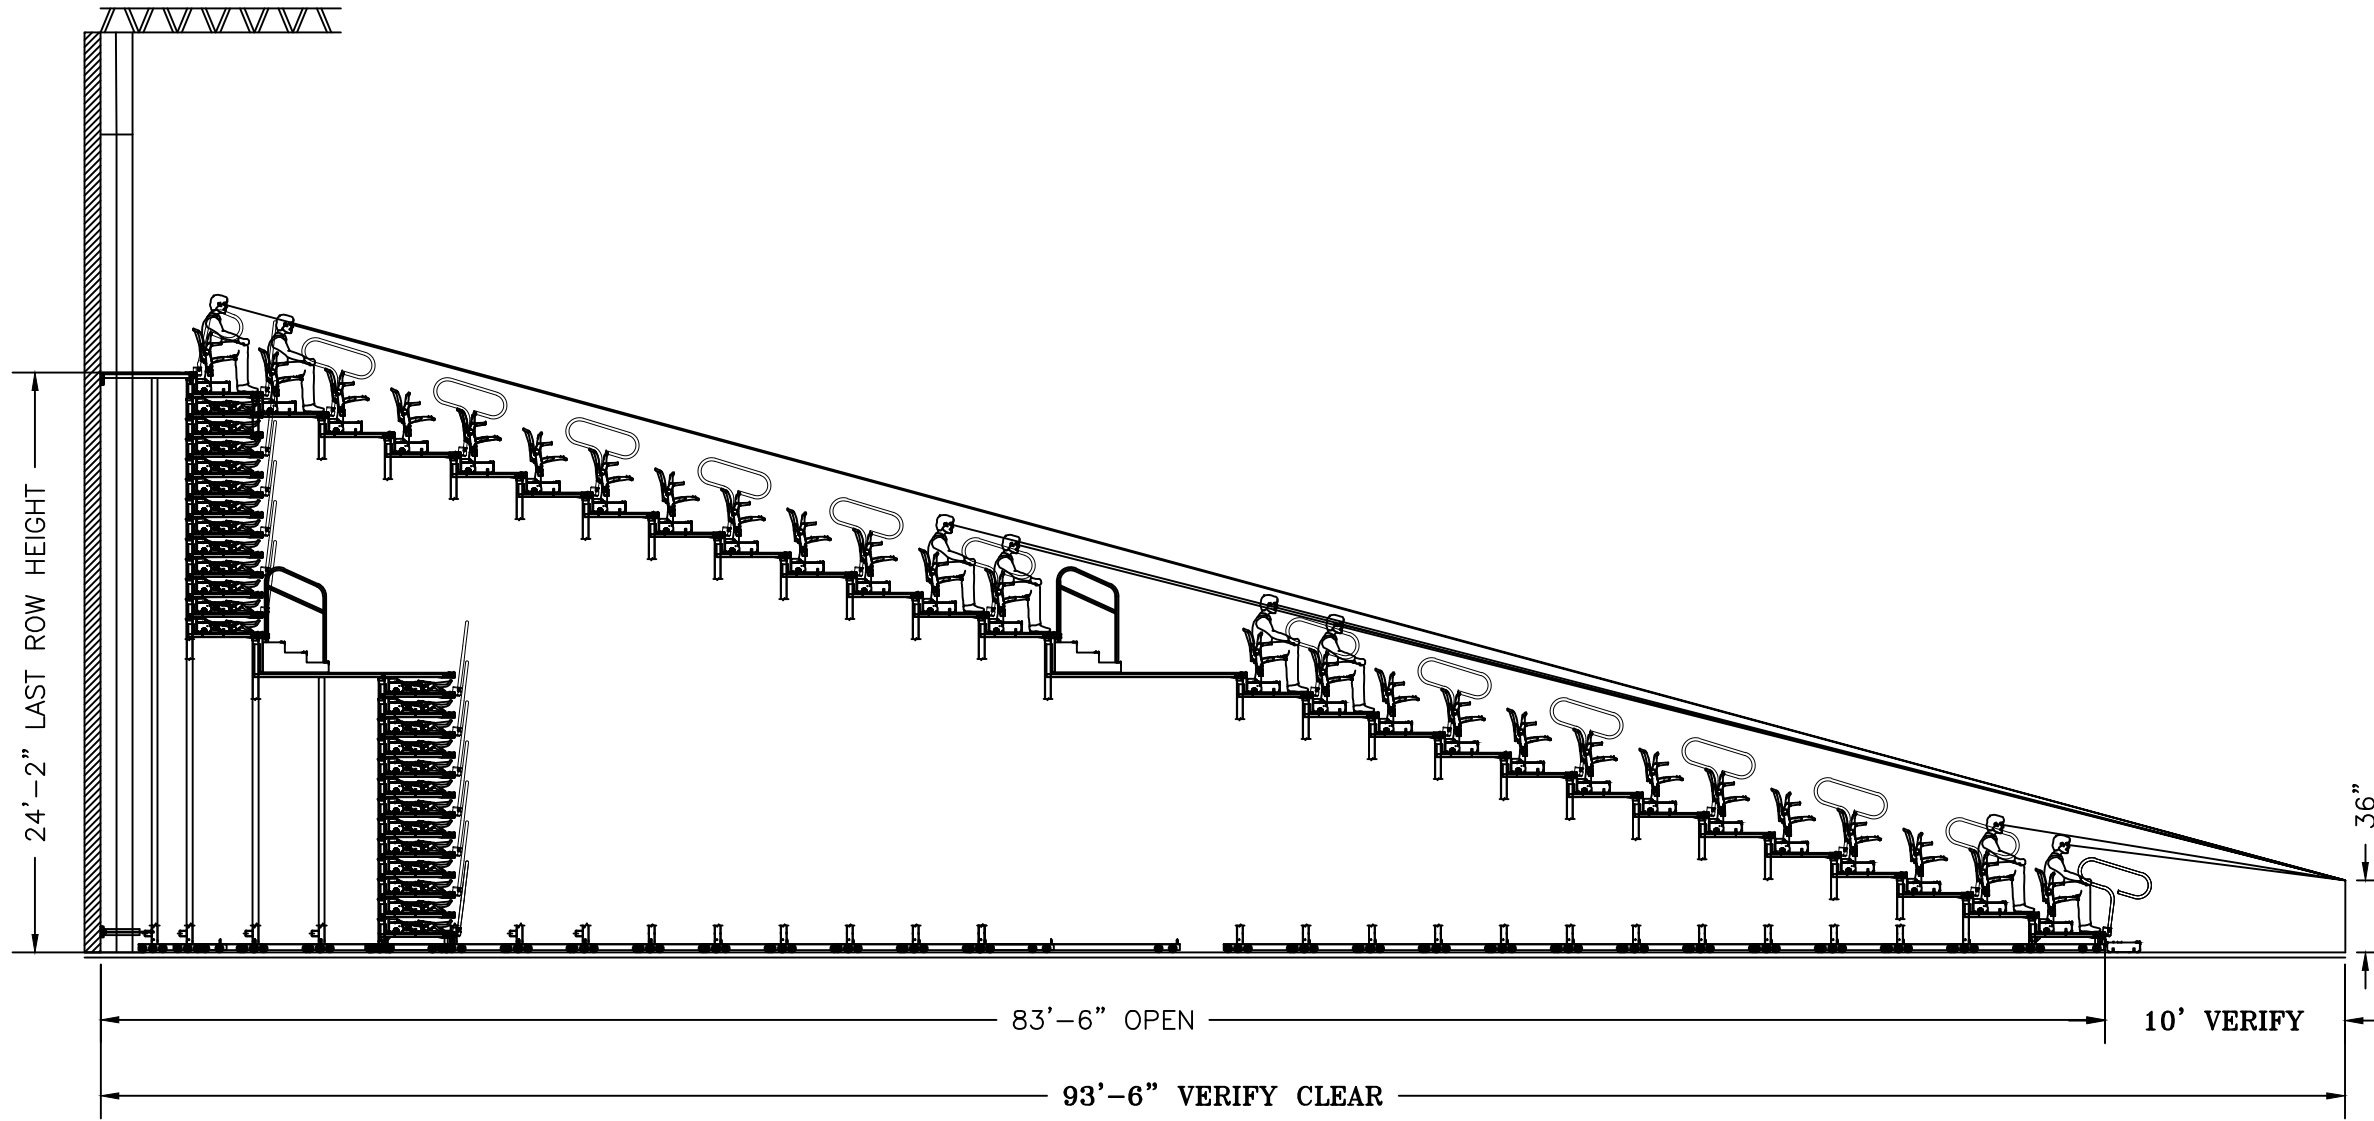

No.	Revision/Issue	Rev Date	Drafter Initials	Apprv'd Date	Engir Initials
C	REV PER MEETING NOTES	5-11-17	ZRT	5-11-17	Zi
B	REV PER MEETING NOTES	2-16-17	KDG		
A	REVISED PROSPECTS	01/30/17	GAW	01/31/17	Ai

**MYRTLE BEACH CONVENTION CENTER**  
**MYRTLE BEACH, SC**

ELEVATION	DWG. NO. PROSPECTS
SCALE: 1/8" = 1'	PRJ. NO. F161257
DRAWN BY: CJS	DATE: 3/10/16
CHECKED BY: AZB	DATE: 3/10/16
SHEET 4	OF 4
REV. NO. C	

A  
4  
GROUP 1 SIGHTLINE  
SCALE: 1/8" = 1'-0"

ALTHOUGH BUILDING CODES HAVE BEEN CONSIDERED IN DEVELOPING THIS SEATING VERIFICATION OF COMPLIANCE WITH BUILDING CODES IS THE EXCLUSIVE RESPONSIBILITY OF THE CUSTOMER AND/OR ARCHITECT.