

VIRGINIA AVENUE

VIRGINIA AVENUE


# HEIGHTS

1-4

DRAWN BY

NIJIFER PECK AND SHERRA GILLETTE

82  
Chimneys

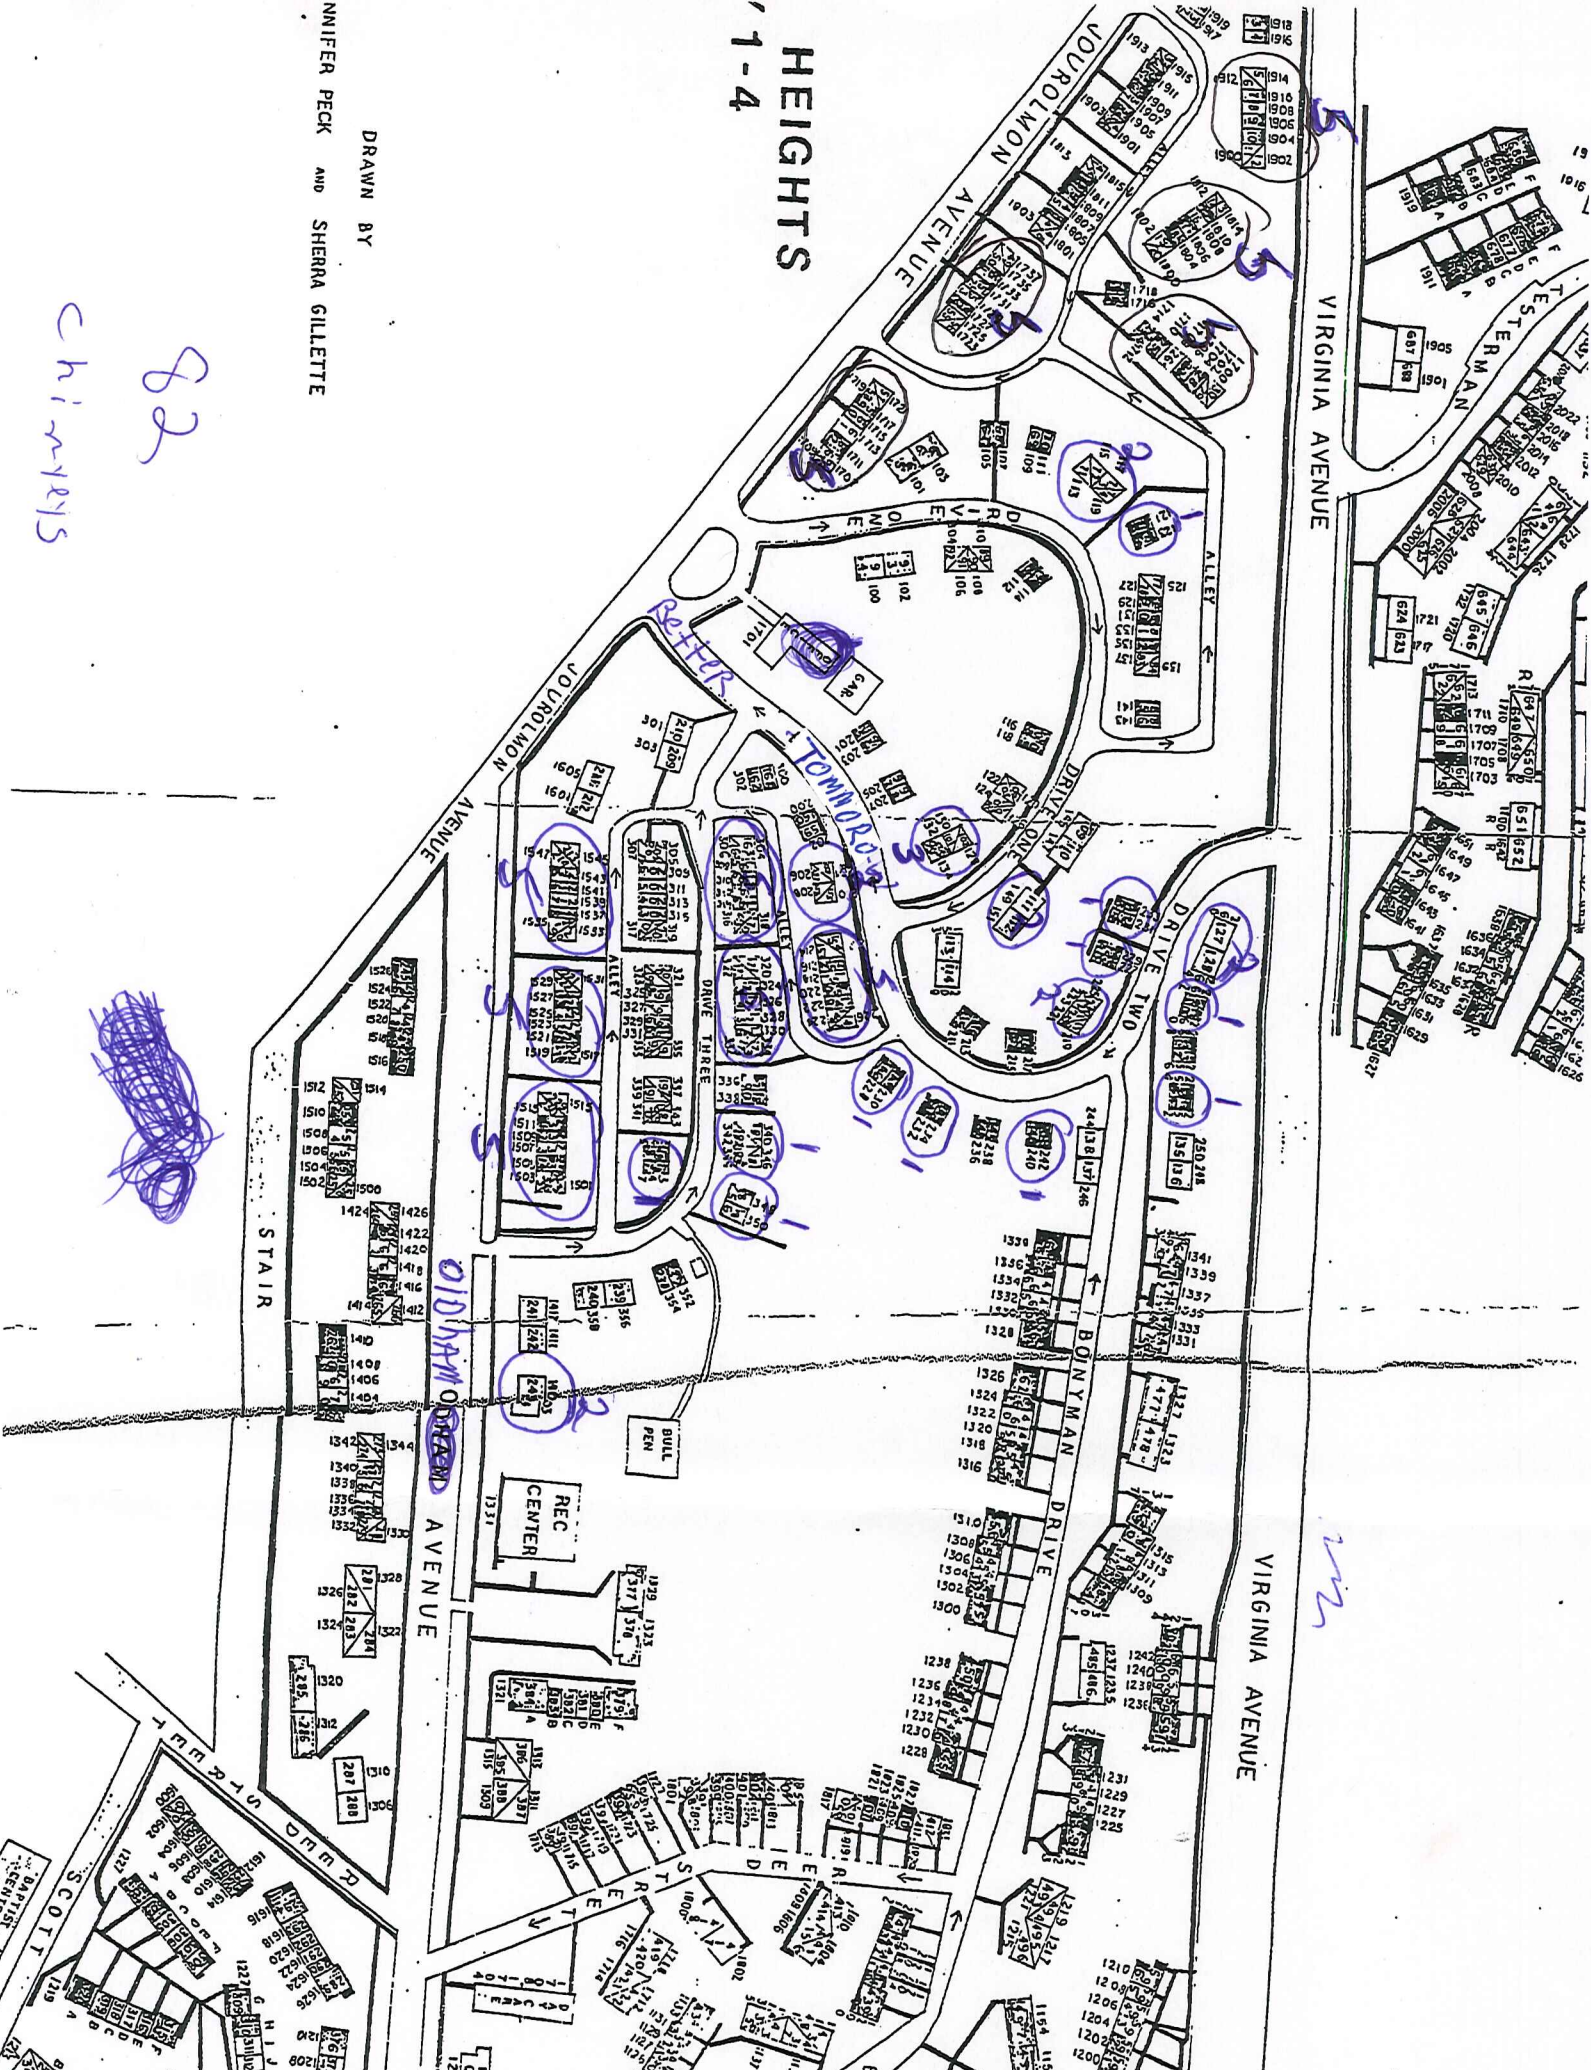

STAIR

REC CENTER

BULL PEN

SCOTT  
BARBERS  
SHERIFFS