


REVISIONS		
DATE	BY	DESCRIPTION

**FOR
INFORMATION**

DESIGNED BY:
CLINTON HOWERTON, P.E.
DRAWN BY:
STACEY MAHONEY
CHECKED BY:
CLINTON HOWERTON, P.E.
IN CHARGE:
CLINTON HOWERTON, P.E.
DATE:
8/27/2019

**HIGHLANDS COUNTY
ENGINEERING DEPARTMENT**
505 S. COMMERCE AVENUE
SEBRING, FLORIDA 33870

APPROVED BY: CLINTON HOWERTON, JR., P.E.
FLORIDA REGISTRATION NO.: 61021

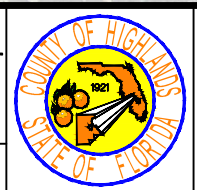

**SEBRING PARKWAY PHASE III
MOWING AREAS
PLAN VIEW**

SCALE:
HORIZ. 1"=100'
VERT. N/A

PROJECT NO. N/A	REV. 0
--------------------	-----------

SHEET 1 OF 15



REVISIONS		
DATE	BY	DESCRIPTION

DESIGNED BY:
CLINTON HOWERTON, P.E.

DRAWN BY:
STACEY MAHONEY

CHECKED BY:
CLINTON HOWERTON, P.E.

IN CHARGE:
CLINTON HOWERTON, P.E.

DATE:
8/27/2019

**HIGHLANDS COUNTY
ENGINEERING DEPARTMENT**
505 S. COMMERCE AVENUE
SEBRING, FLORIDA 33870


APPROVED BY: CLINTON HOWERTON, JR., P.E.
FLORIDA REGISTRATION NO.: 61021

DATE:





**SEBRING PARKWAY PHASE III
MOWING AREAS**
PLAN VIEW


SCALE: HORIZ. 1"=100' VERT. N/A	
PROJECT NO. N/A	REV. 0
SHEET 2 OF 15	

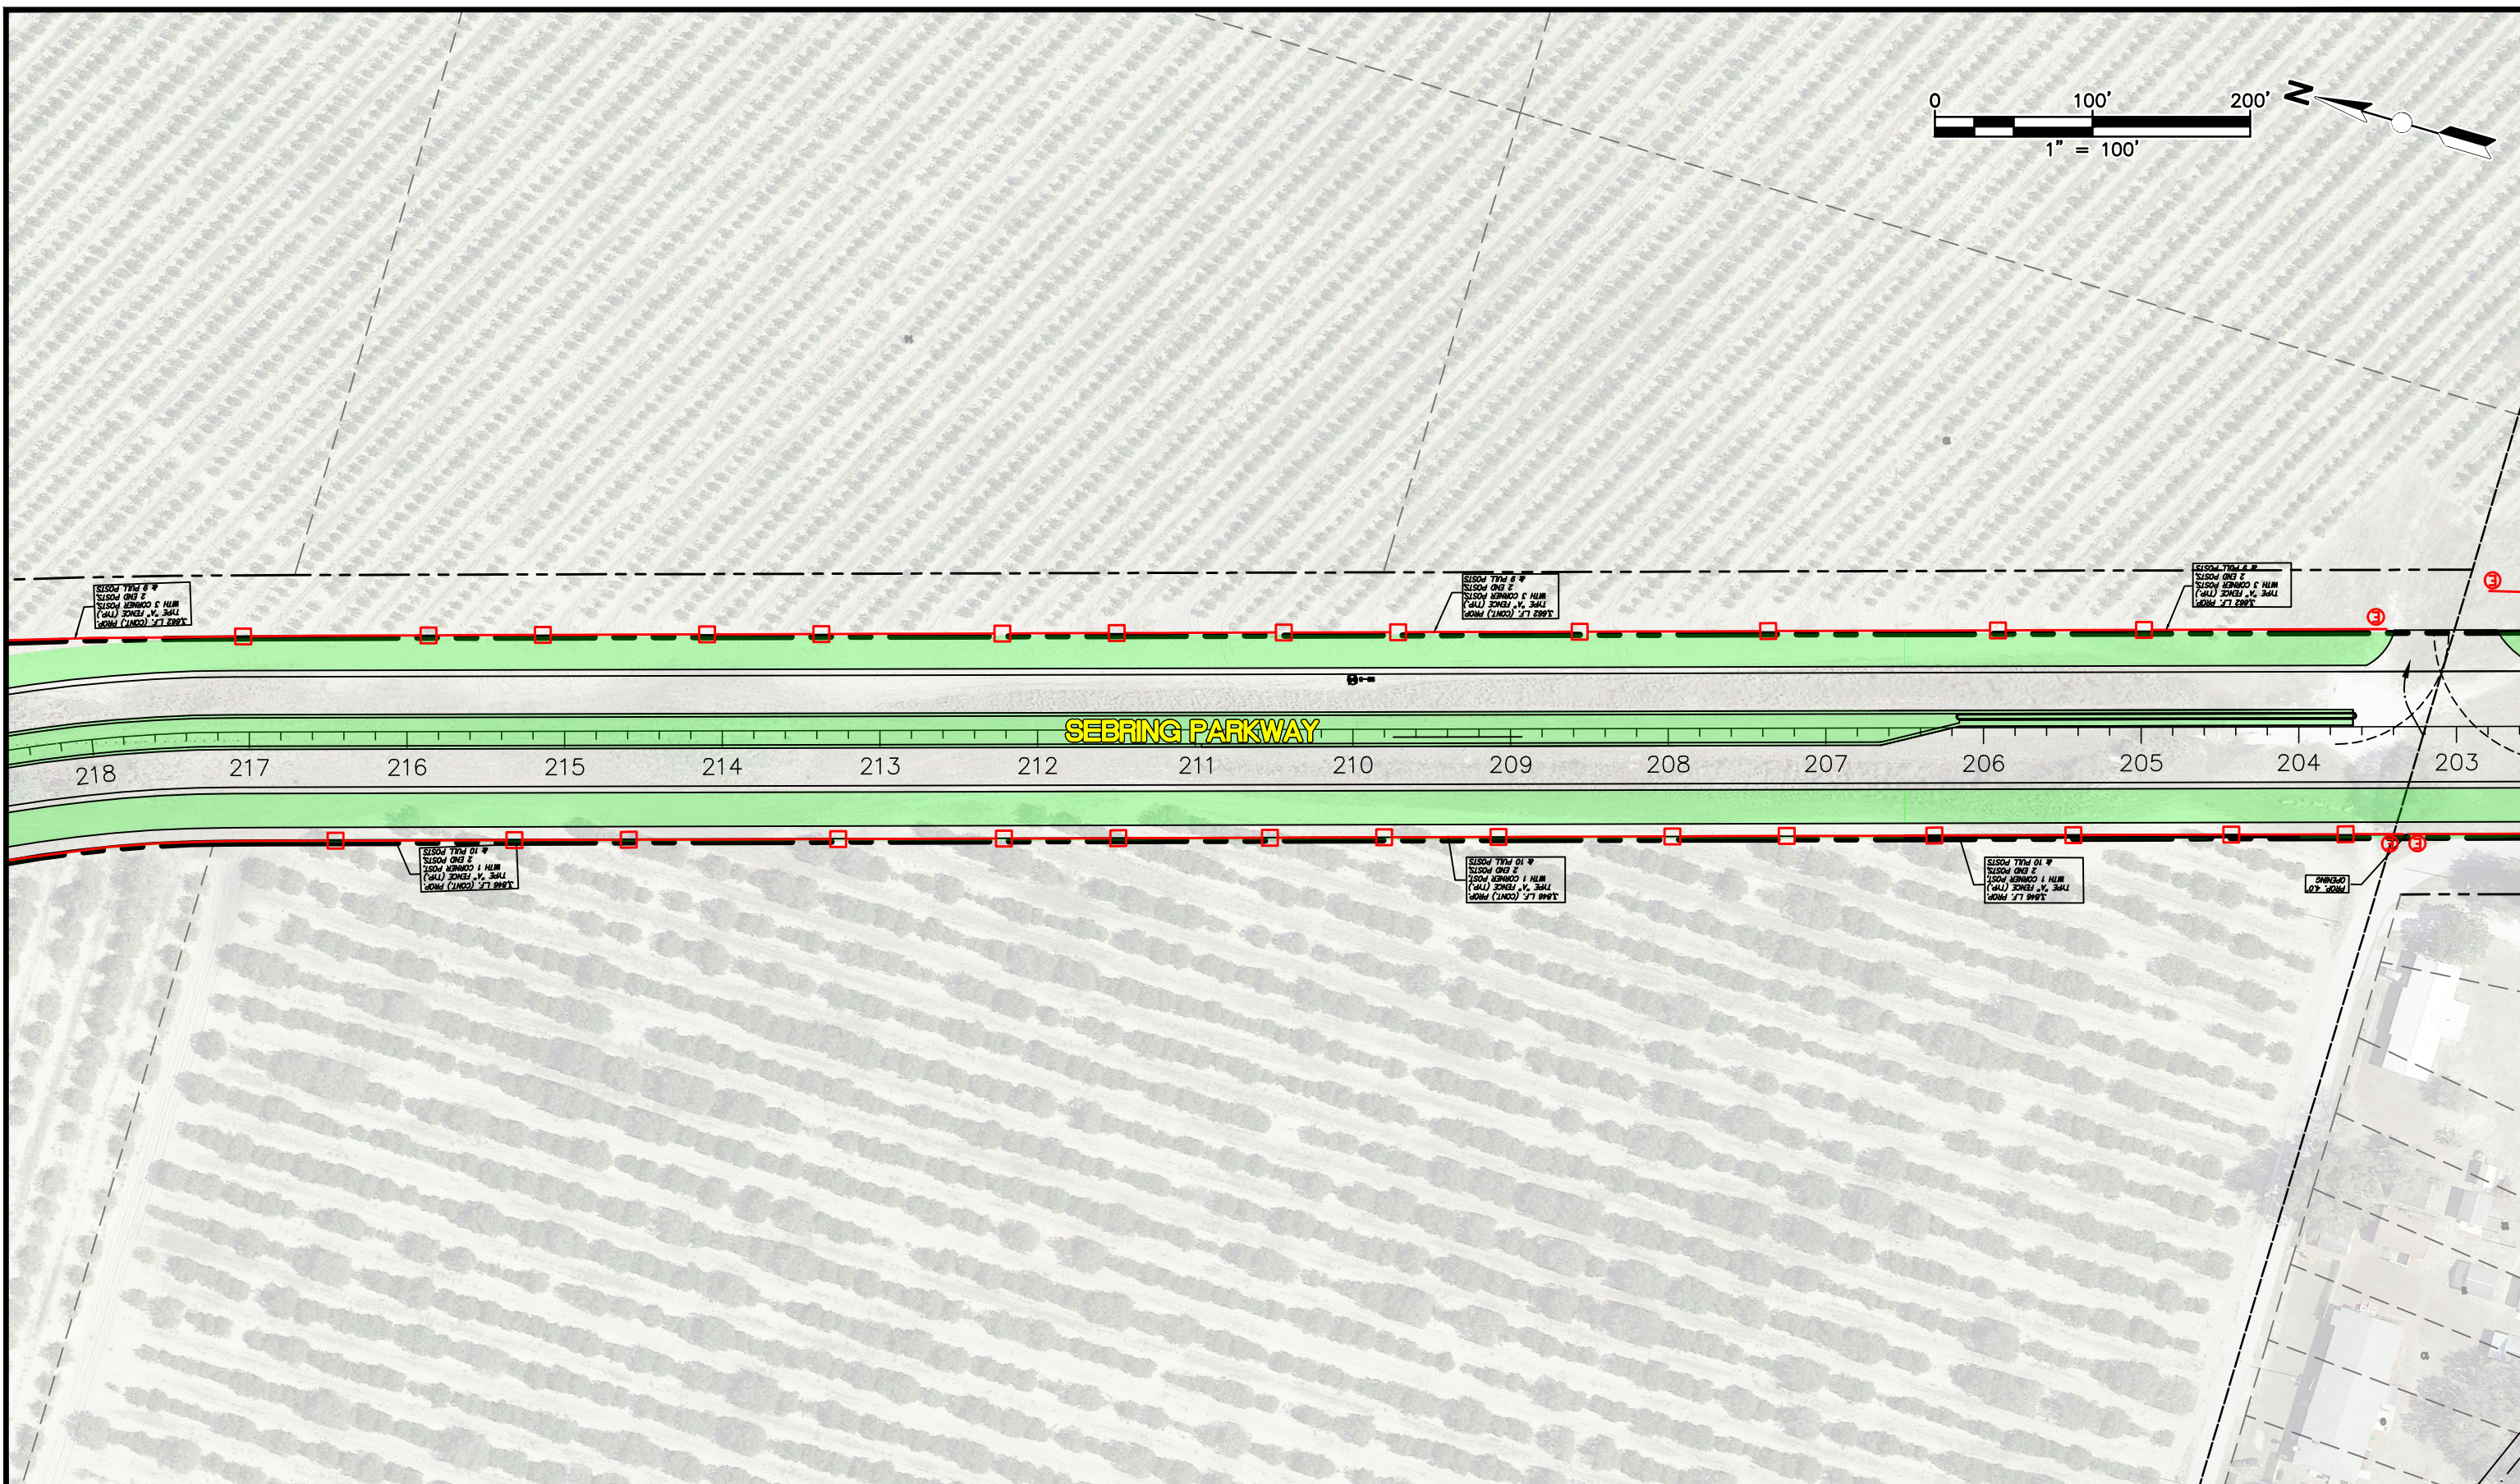



REVISIONS			STATUS	DESIGNED BY: CLINTON HOWERTON, P.E.	DRAWN BY: STACEY MAHONEY	CHECKED BY: CLINTON HOWERTON, P.E.	IN CHARGE: CLINTON HOWERTON, P.E.	DATE: 8/27/2019	HIGHLANDS COUNTY ENGINEERING DEPARTMENT 505 S. COMMERCE AVENUE SEBRING, FLORIDA 33870		SEBRING PARKWAY PHASE III MOWING AREAS PLAN VIEW	SCALE: HORIZ. 1"=100' VERT. N/A						
DATE	BY	DESCRIPTION										FOR INFORMATION	APPROVED BY: CLINTON HOWERTON, JR., P.E.	DATE:	PROJECT NO. N/A	REV. 0		
G:\PROJECTS\Sebring Parkway Phase III\Mowing Bid\Mowing Bid_With Fence.dwg, Layout1 (3), Mahoney, Stacey Colors As Black Except Gray Colors.ctb												SHEET 3 OF 15						

Un-Platted Land

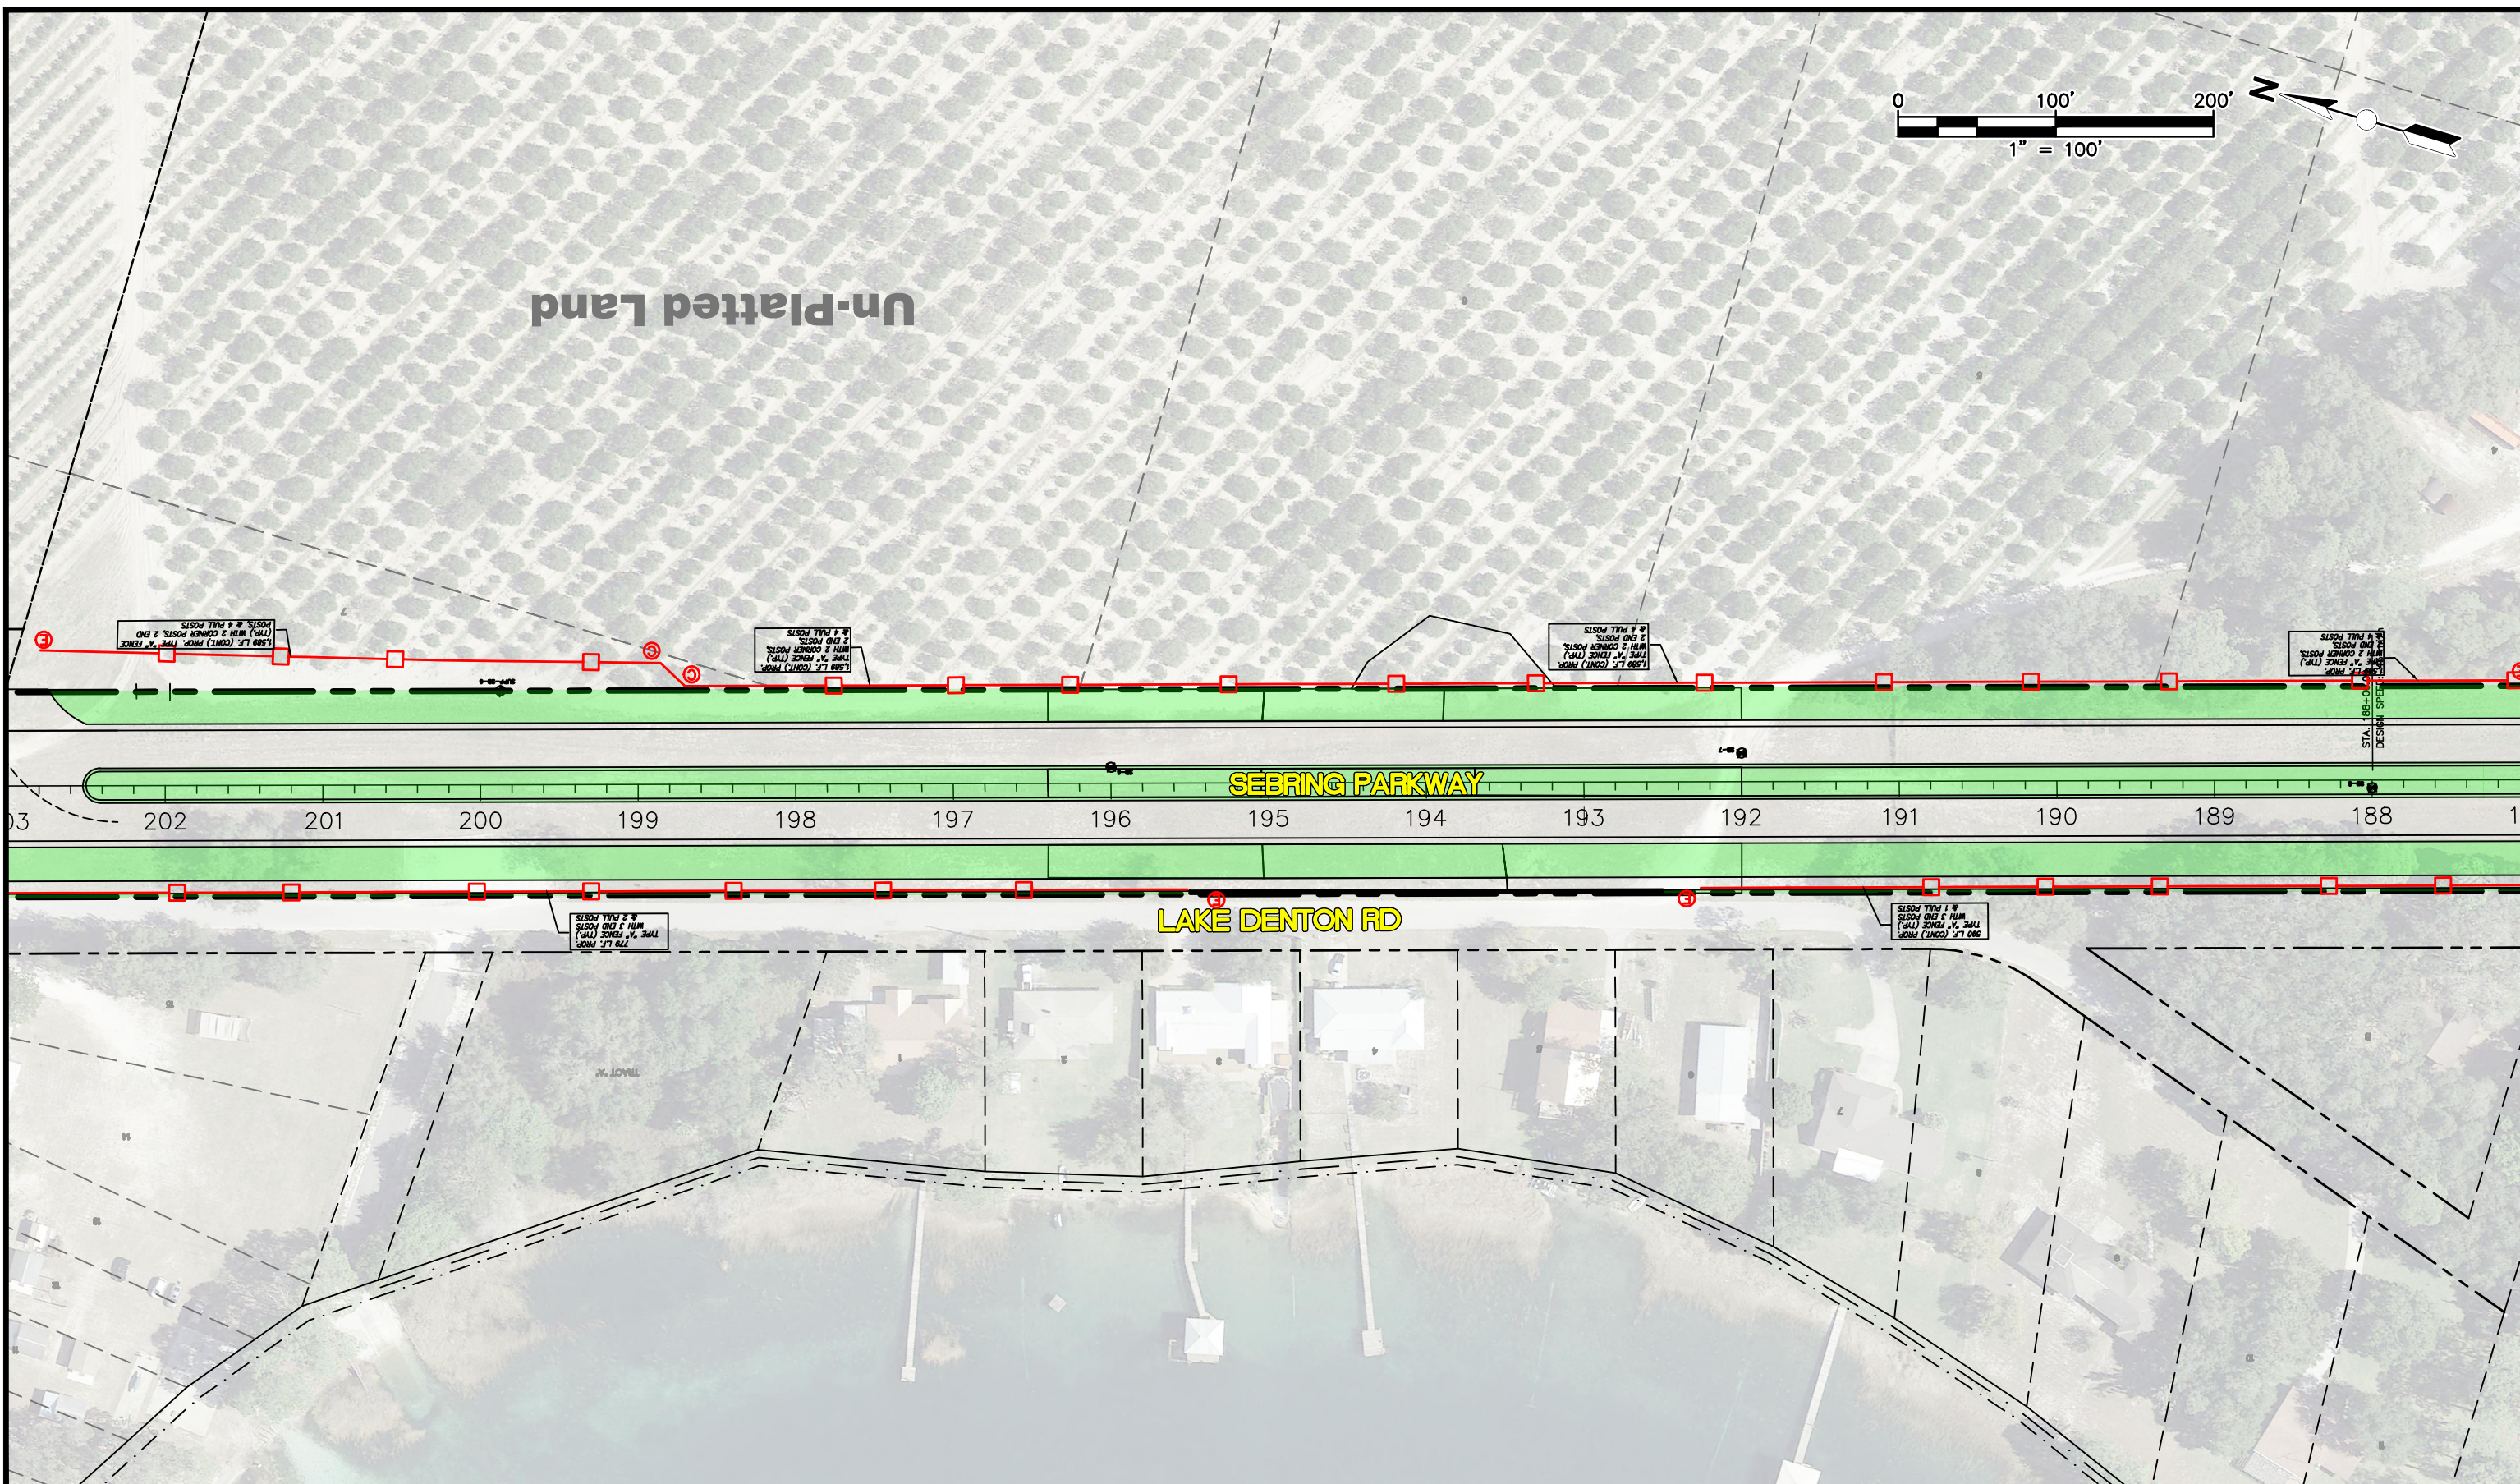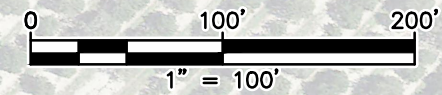

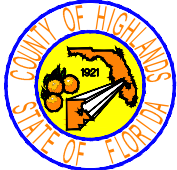REVISIONS			STATUS	DESIGNED BY: CLINTON HOWERTON, P.E.	DRAWN BY: STACEY MAHONEY	CHECKED BY: CLINTON HOWERTON, P.E.	IN CHARGE: CLINTON HOWERTON, P.E.	DATE: 8/27/2019	APPROVED BY: CLINTON HOWERTON, JR., P.E. FLORIDA REGISTRATION NO.: 61021	DATE:	SCALE: HORIZ. 1"=100' VERT. N/A	PROJECT NO. N/A	REV. 0
DATE	BY	DESCRIPTION											
			FOR INFORMATION	HIGHLANDS COUNTY ENGINEERING DEPARTMENT 505 S. COMMERCE AVENUE SEBRING, FLORIDA 33870						SEBRING PARKWAY PHASE III MOWING AREAS PLAN VIEW			SHEET 4 OF 15

G:\PROJECTS\Sebring Parkway Phase III\Mowing Bid\Mowing Bid_With Fence.dwg, Layout1 (4), Mahoney, Stacey Colors As Black Except Gray Colors.ctb

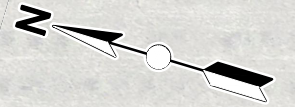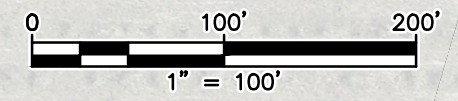

Un-Platted Land

SEBRING PARKWAY

187 186 185 184 183 182 181 180 179 178 177 176 175 174 173 172

EAST-WEST QUARTER SECTION LINE OF SECTION 2-34-28


5' 0" WIDE
CONCRETE
CURB
WITH
4" HIGH
CURB
AND
4" HIGH
WALK
OFF
CUTS



5' 0" WIDE
CONCRETE
CURB
WITH
4" HIGH
CURB
AND
4" HIGH
WALK
OFF
CUTS

4" WIDE
CONCRETE
CURB

5' 0" WIDE
CONCRETE
CURB
WITH
4" HIGH
CURB
AND
4" HIGH
WALK
OFF
CUTS

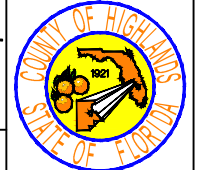

REVISIONS			STATUS	DESIGNED BY: CLINTON HOWERTON, P.E.	DRAWN BY: STACEY MAHONEY	CHECKED BY: CLINTON HOWERTON, P.E.	IN CHARGE: CLINTON HOWERTON, P.E.	DATE: 8/27/2019	APPROVED BY: CLINTON HOWERTON, JR., P.E. FLORIDA REGISTRATION NO.: 61021	DATE:	SCALE: HORIZ. 1"=100' VERT. N/A	PROJECT NO. N/A	REV. 0
DATE	BY	DESCRIPTION											
			FOR INFORMATION	HIGHLANDS COUNTY ENGINEERING DEPARTMENT 505 S. COMMERCE AVENUE SEBRING, FLORIDA 33870						SEBRING PARKWAY PHASE III MOWING AREAS PLAN VIEW		SHEET 5 OF 15	

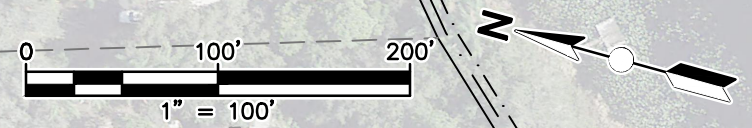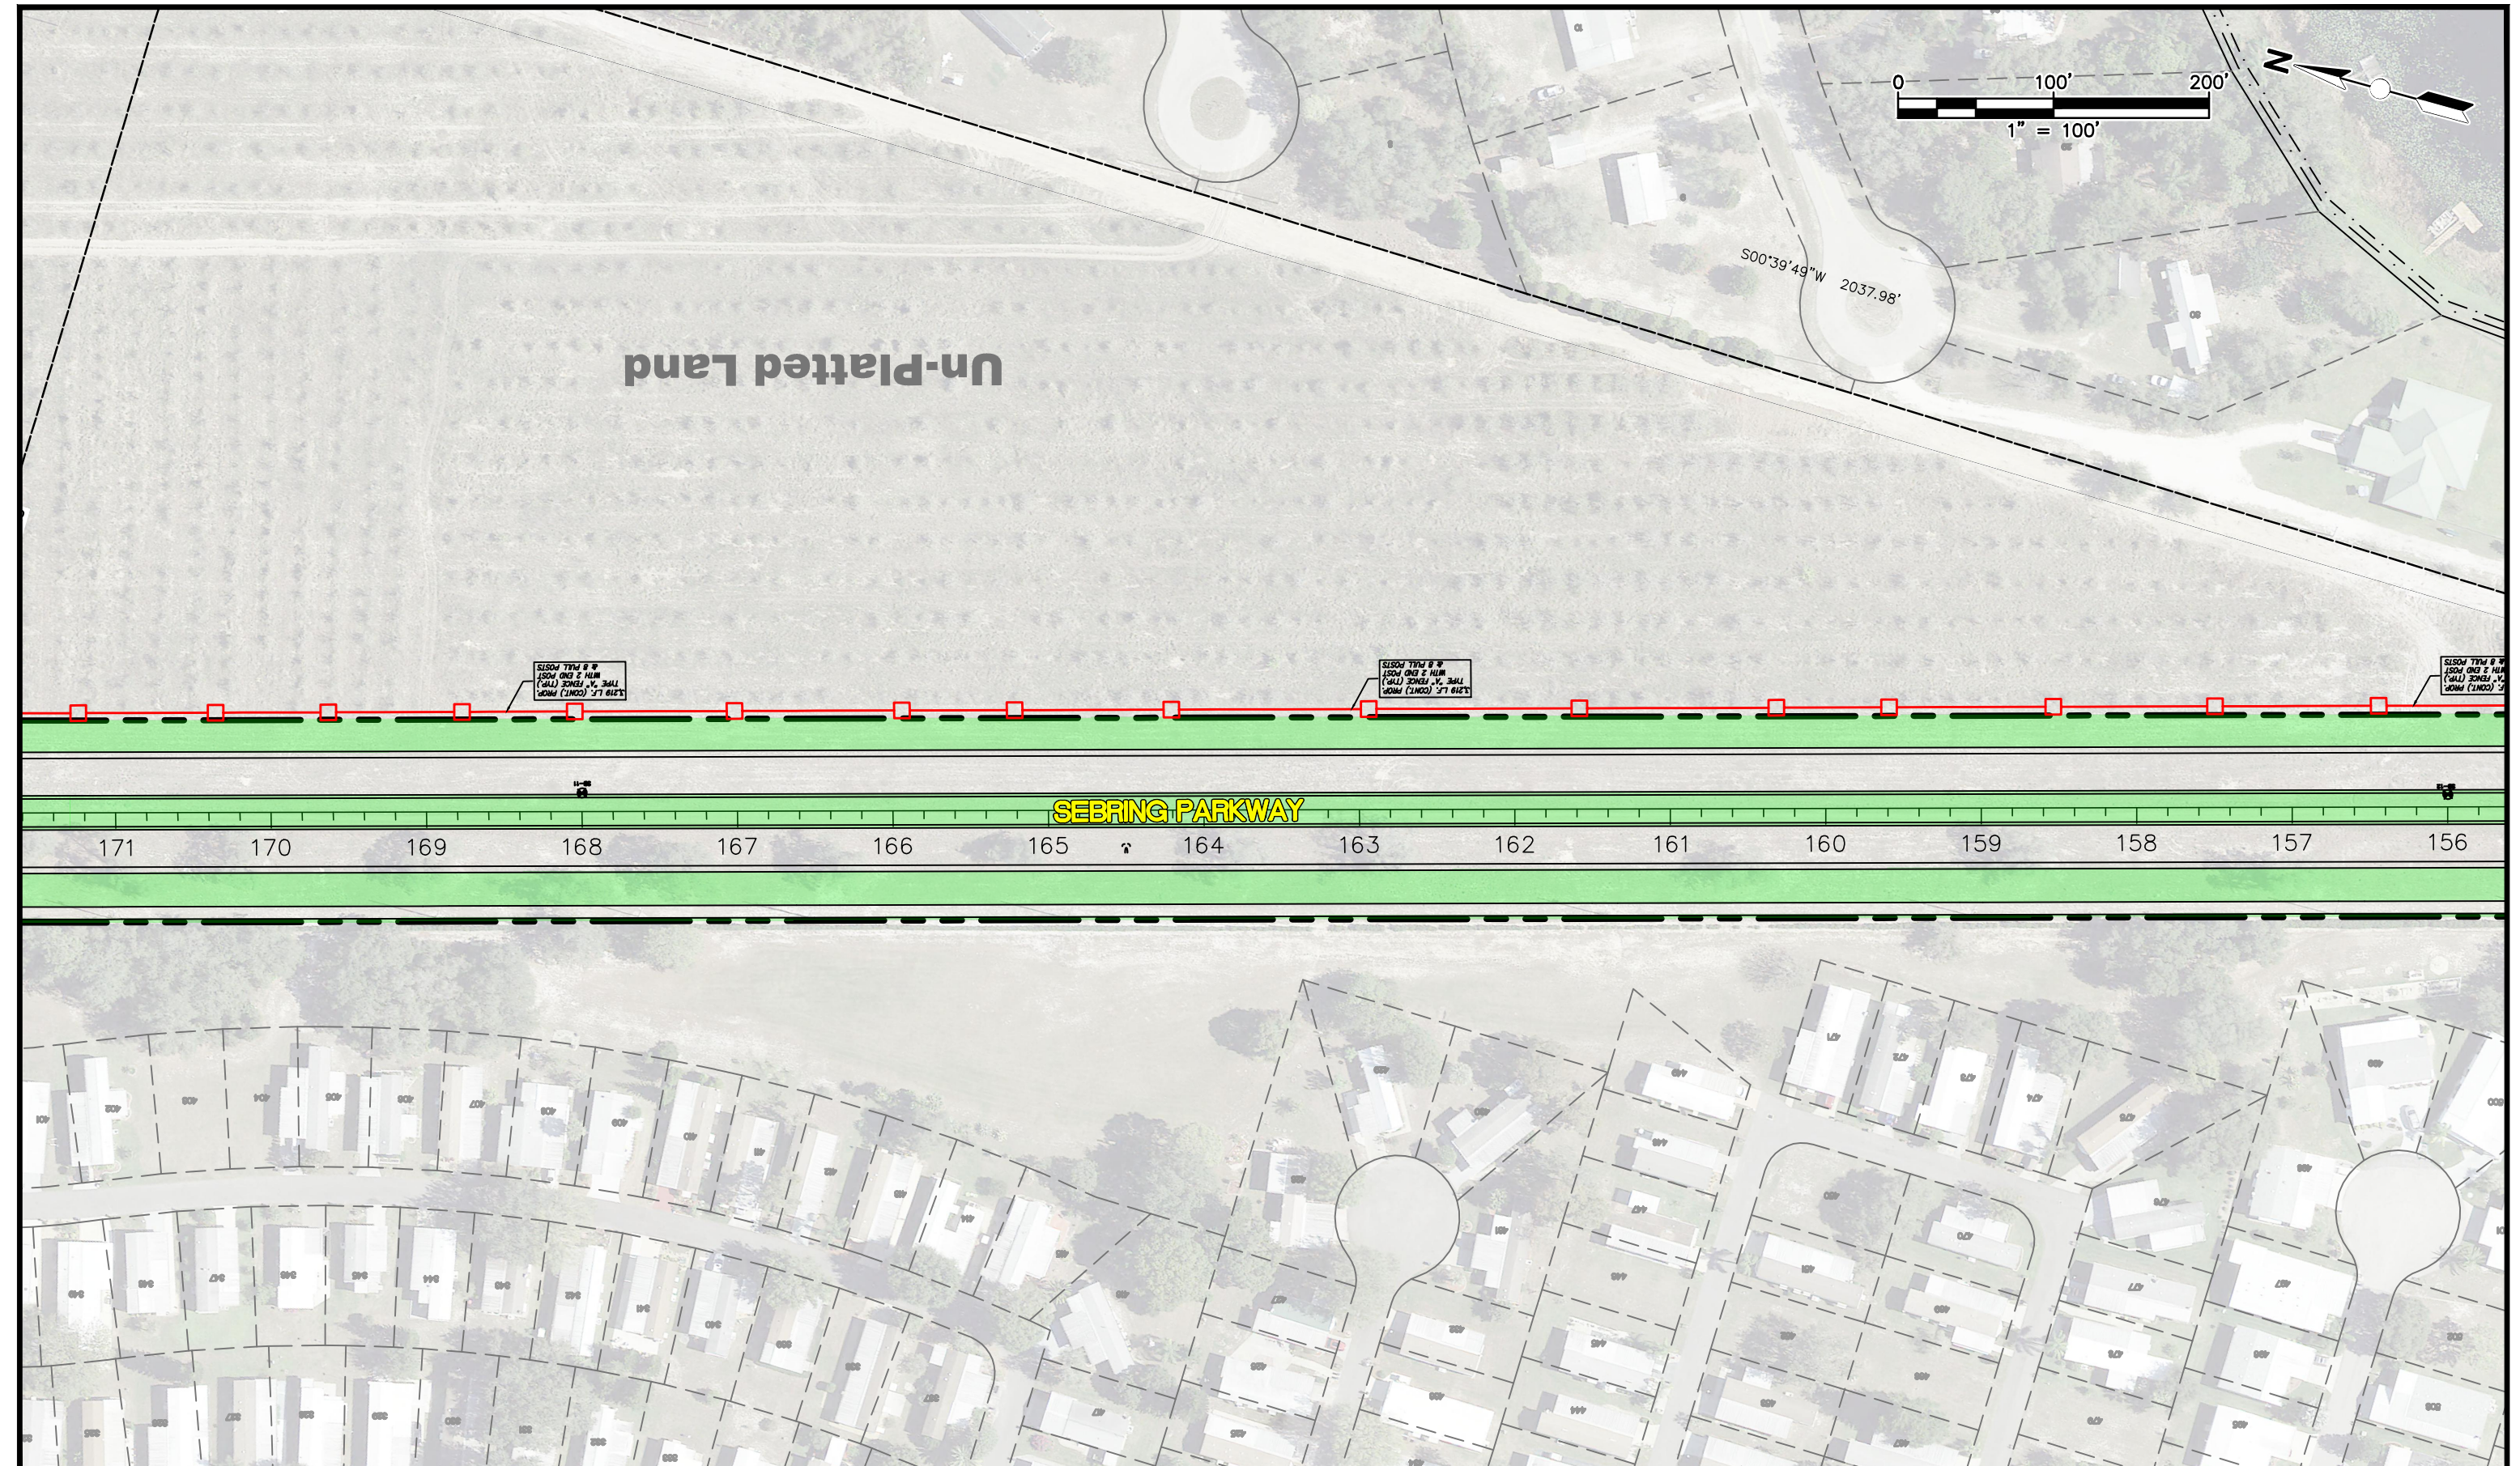

S00°39'49"W 2037.98'

Un-Platted Land

SEBRING PARKWAY

171 170 169 168 167 166 165 164 163 162 161 160 159 158 157 156

13219 L.F. (CONT.) FROM
THE "A" FENCE (TRIP)
& 8 P.M.I. POSTS

13219 L.F. (CONT.) FROM
THE "A" FENCE (TRIP)
& 8 P.M.I. POSTS

13219 L.F. (CONT.) FROM
THE "A" FENCE (TRIP)
& 8 P.M.I. POSTS

REVISIONS		
DATE	BY	DESCRIPTION

STATUS

FOR INFORMATION

DESIGNED BY:
CLINTON HOWERTON, P.E.

DRAWN BY:
STACEY MAHONEY

CHECKED BY:
CLINTON HOWERTON, P.E.


IN CHARGE:
CLINTON HOWERTON, P.E.

DATE:
8/27/2019

**HIGHLANDS COUNTY
ENGINEERING DEPARTMENT**
505 S. COMMERCE AVENUE
SEBRING, FLORIDA 33870

APPROVED BY: CLINTON HOWERTON, JR., P.E.
FLORIDA REGISTRATION NO.: 61021


DATE:

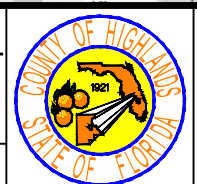

**SEBRING PARKWAY PHASE III
MOWING AREAS**

PLAN VIEW

SCALE: HORIZ. 1"=100' VERT. N/A	
PROJECT NO. N/A	REV. 0
SHEET 6 OF 15	

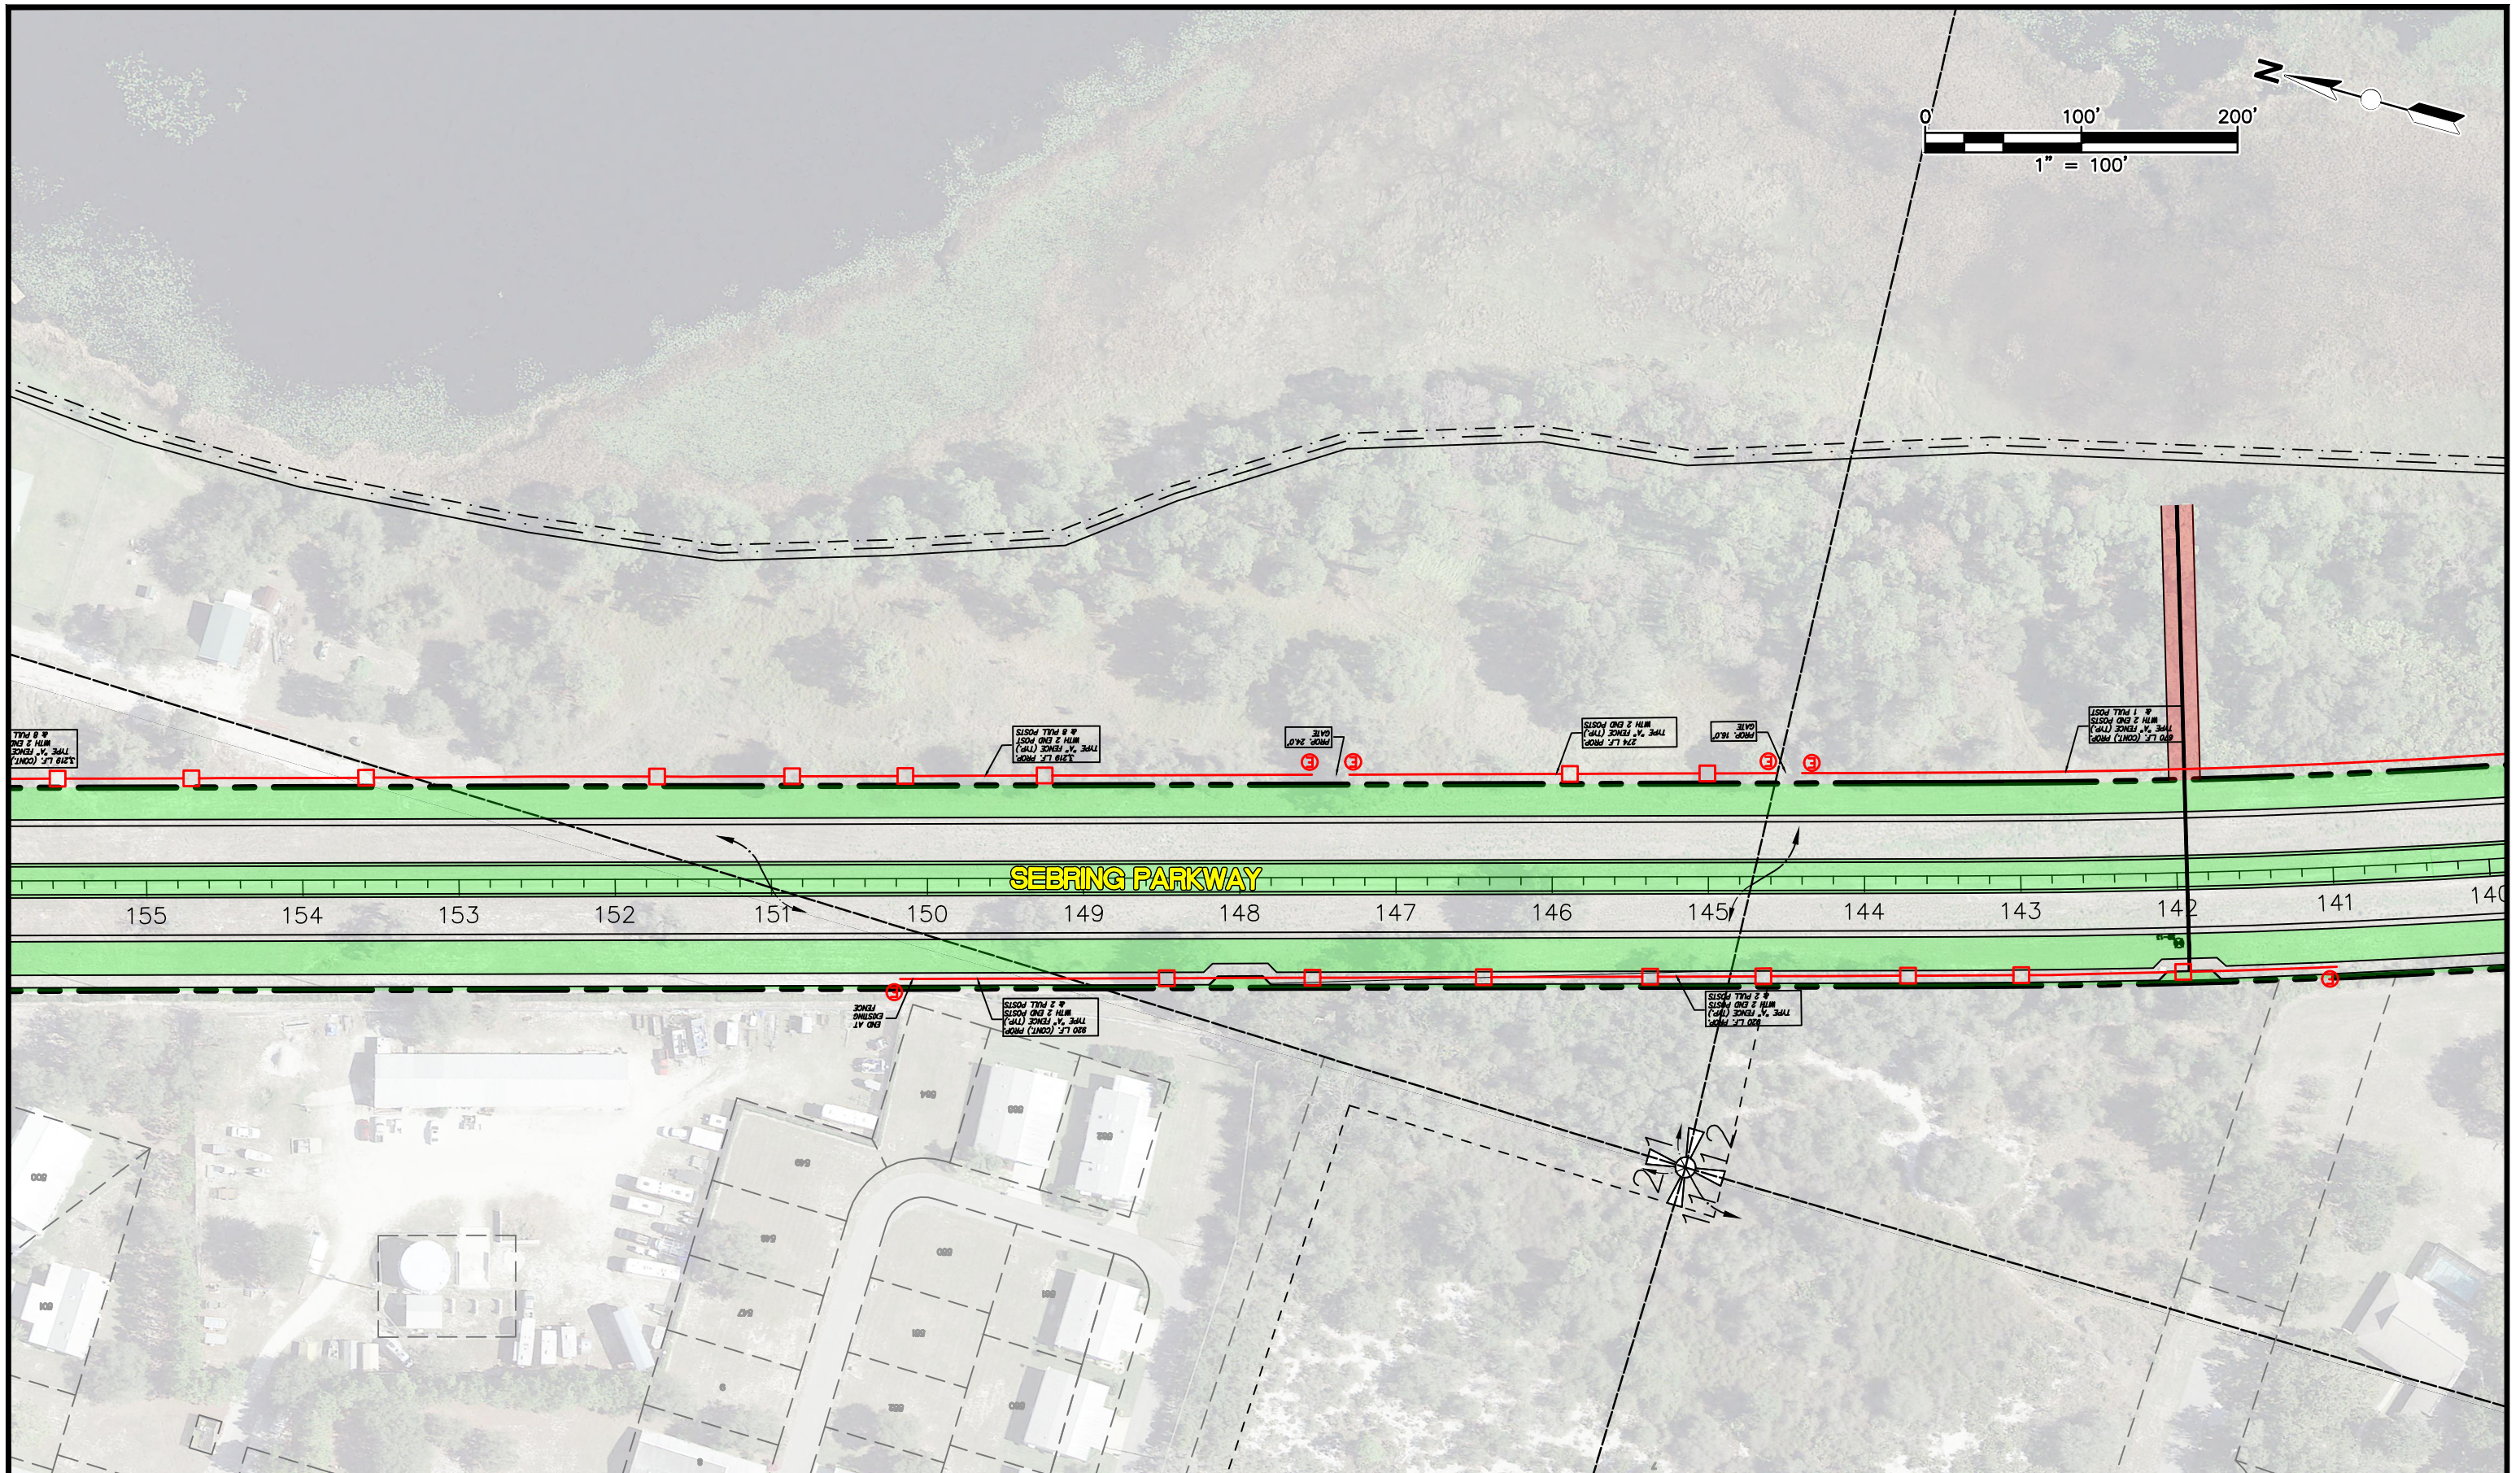


REVISIONS		STATUS
DATE	DESCRIPTION	
		FOR INFORMATION

DESIGNED BY:
CLINTON HOWERTON, P.E.
 DRAWN BY:
STACEY MAHONEY
 CHECKED BY:
CLINTON HOWERTON, P.E.
 IN CHARGE:
CLINTON HOWERTON, P.E.
 DATE:
8/27/2019

**HIGHLANDS COUNTY
ENGINEERING DEPARTMENT**
 505 S. COMMERCE AVENUE
 SEBRING, FLORIDA 33870


APPROVED BY: CLINTON HOWERTON, JR., P.E.
 FLORIDA REGISTRATION NO.: 61021


DATE: _____

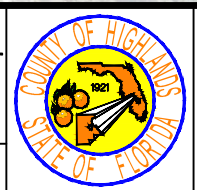


**SEBRING PARKWAY PHASE III
MOWING AREAS
PLAN VIEW**

SCALE: HORIZ. 1"=100' VERT. N/A	
PROJECT NO. N/A	REV. 0
SHEET 7 OF 15	

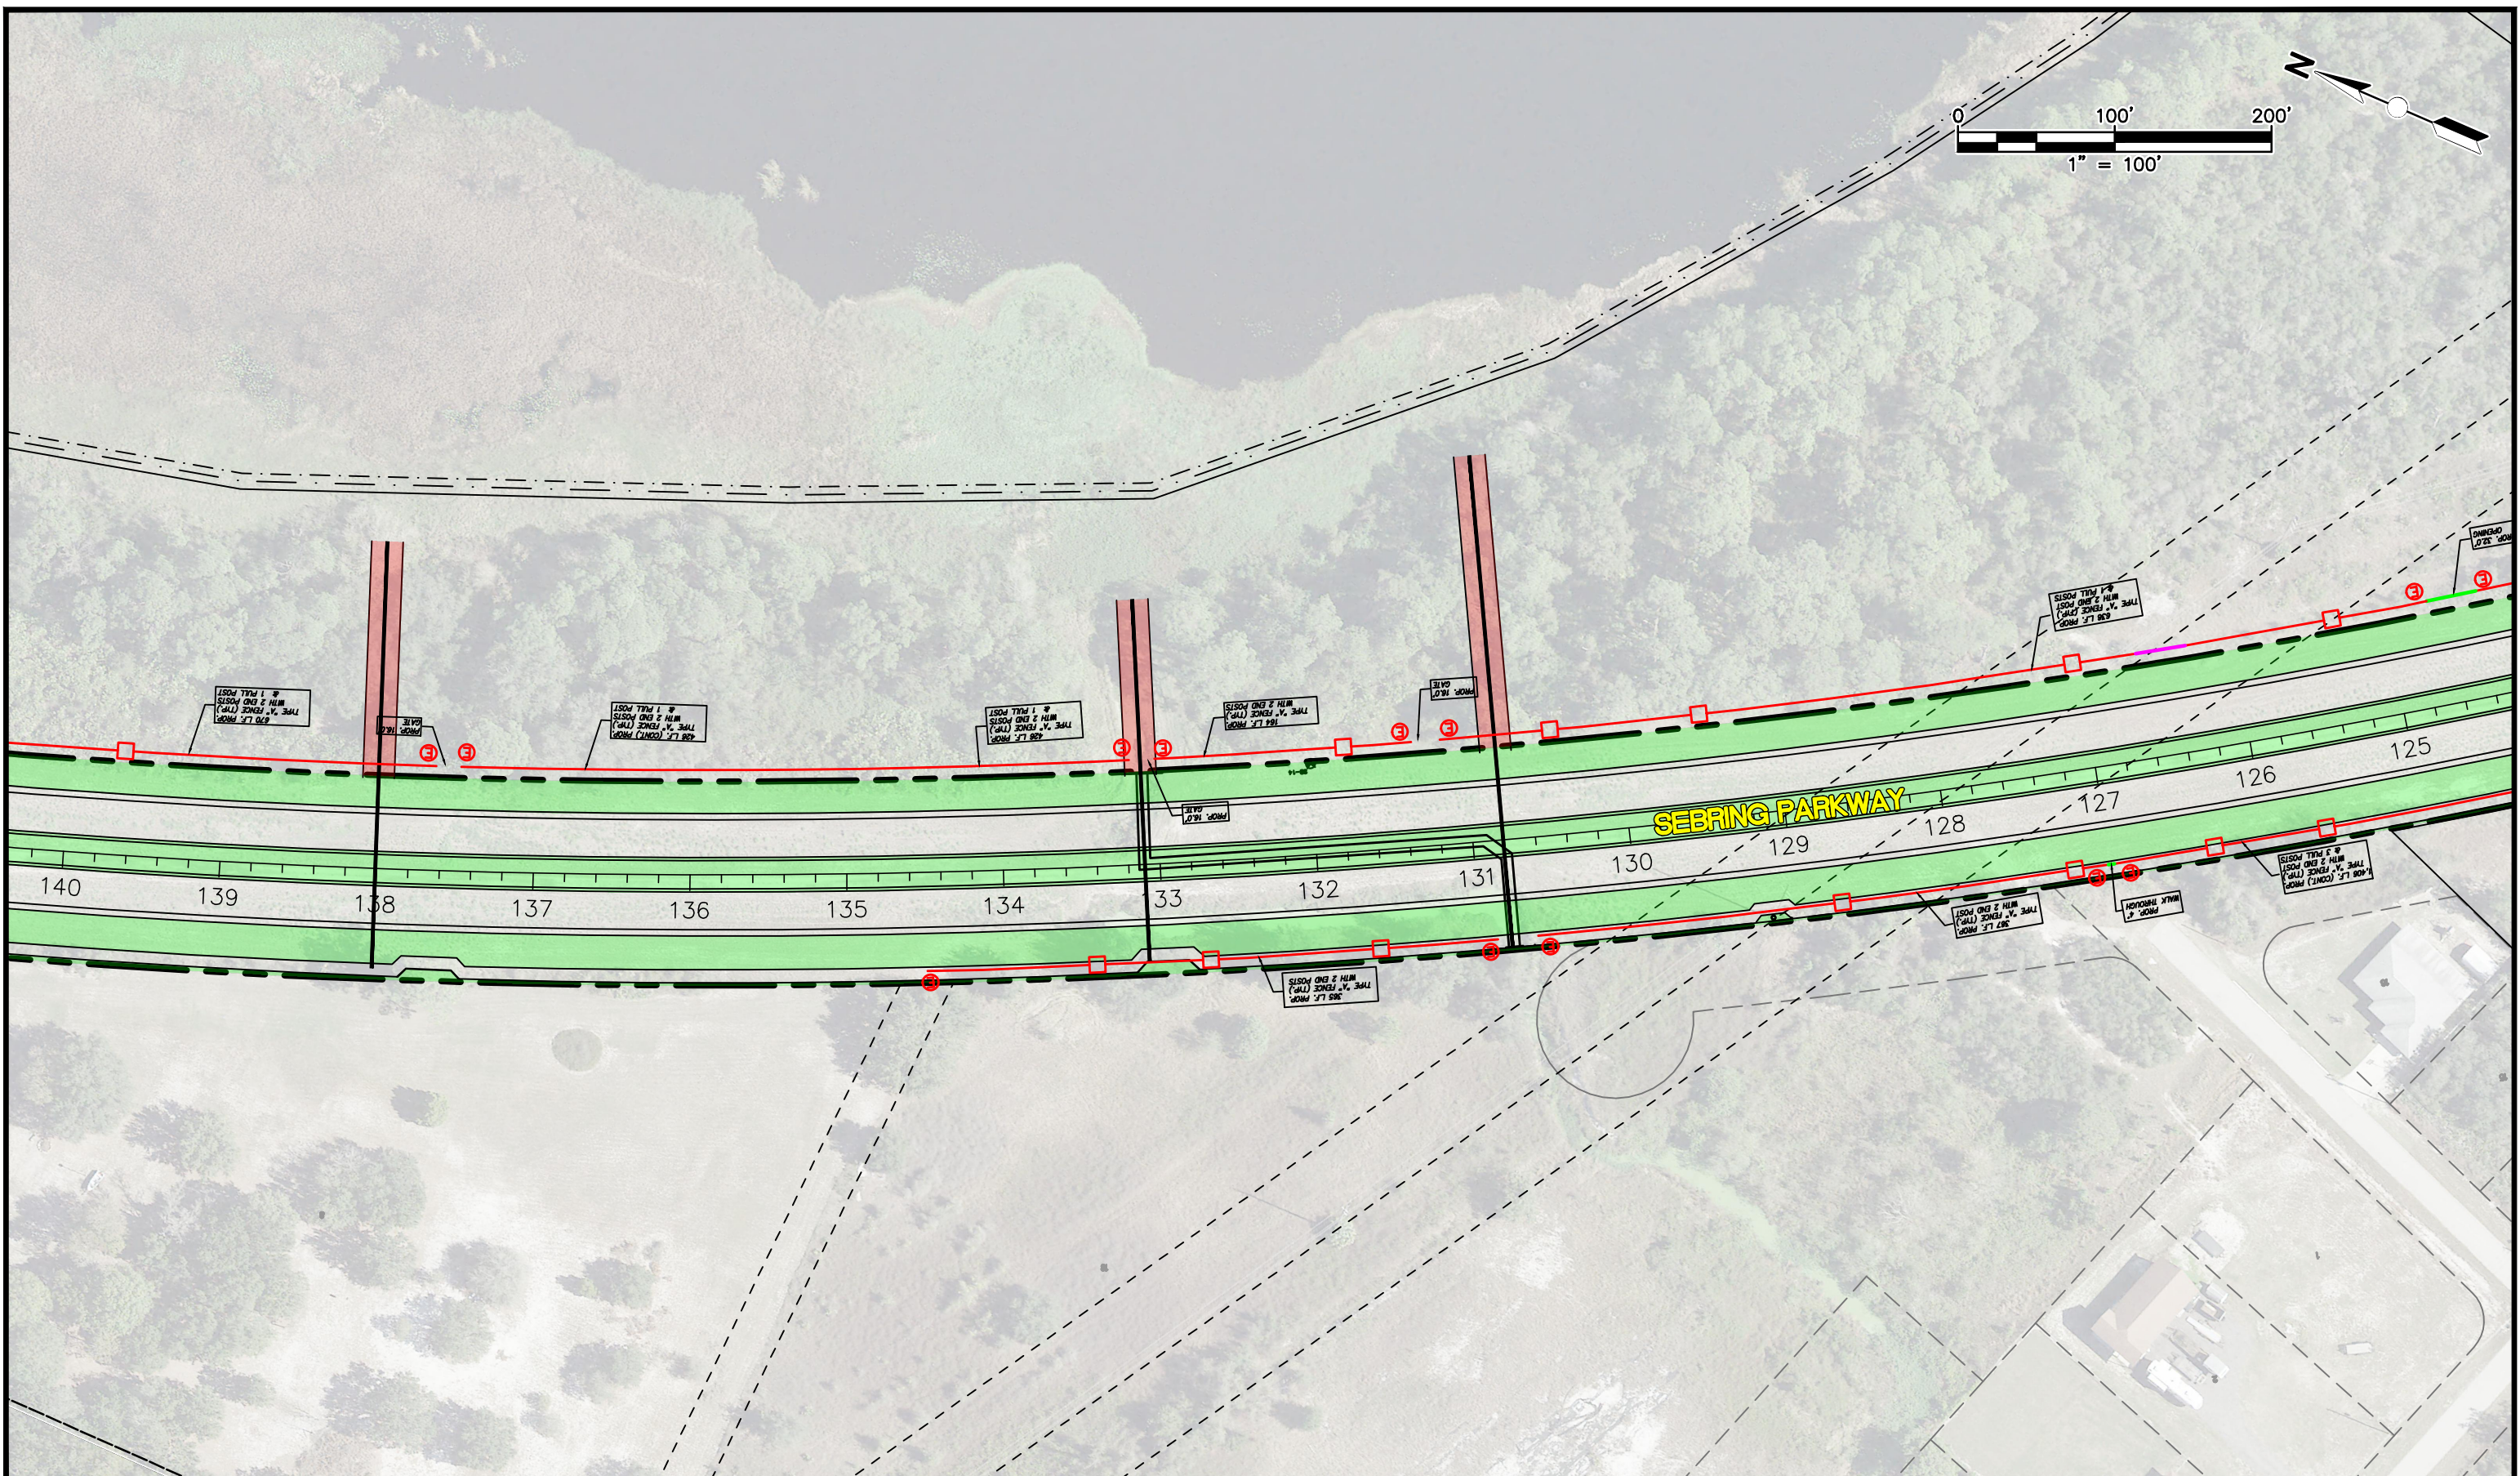

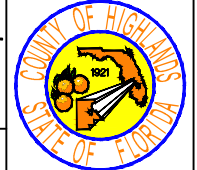REVISIONS			STATUS	DESIGNED BY: CLINTON HOWERTON, P.E. DRAWN BY: STACEY MAHONEY CHECKED BY: CLINTON HOWERTON, P.E. IN CHARGE: CLINTON HOWERTON, P.E. DATE: 8/27/2019	HIGHLANDS COUNTY ENGINEERING DEPARTMENT 505 S. COMMERCE AVENUE SEBRING, FLORIDA 33870		SEBRING PARKWAY PHASE III MOWING AREAS PLAN VIEW	SCALE:						
DATE	BY	DESCRIPTION						HORIZ.	VERT.					
								FOR INFORMATION					PROJECT NO.	REV.
													N/A	0
G:\PROJECTS\Sebring Parkway Phase III\Mowing Bid\Mowing Bid_With Fence.dwg, Layout1 (8), Mahoney, Stacey Colors As Black Except Gray Colors.ctb								SHEET 8 OF 15						

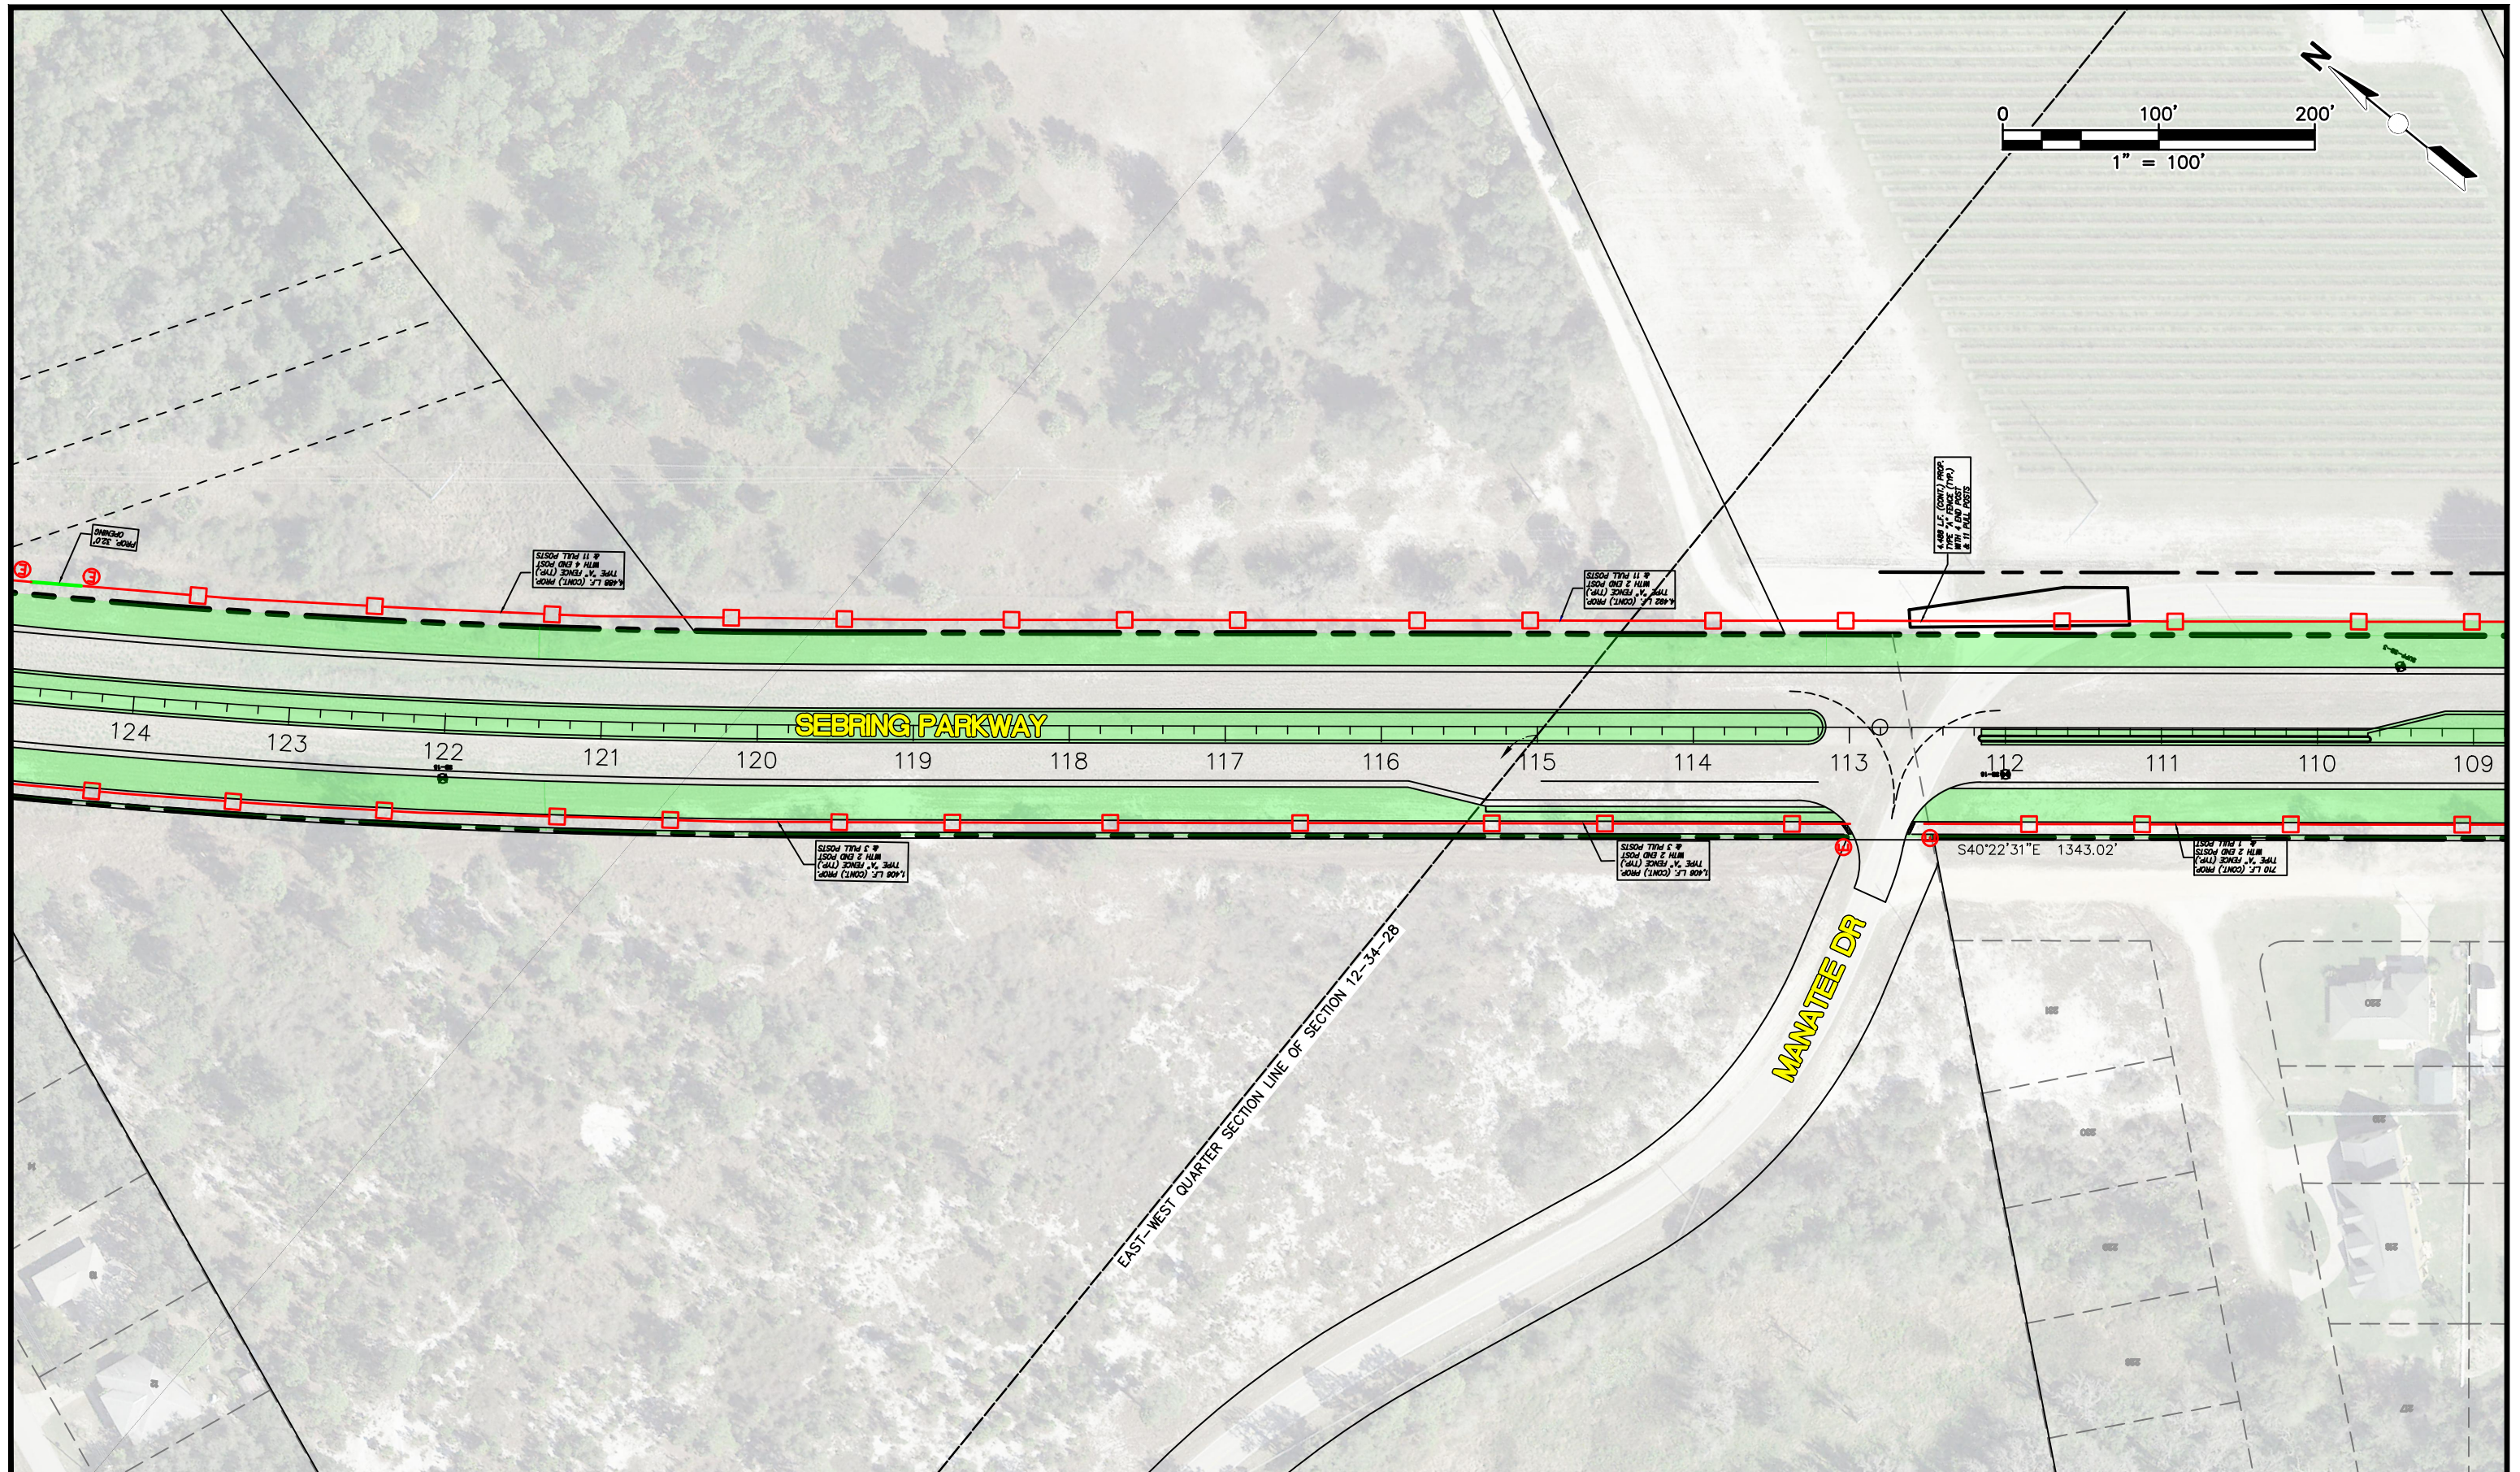

REVISIONS		STATUS
DATE	DESCRIPTION	
		FOR INFORMATION

DESIGNED BY:
CLINTON HOWERTON, P.E.

DRAWN BY:
STACEY MAHONEY

CHECKED BY:
CLINTON HOWERTON, P.E.


IN CHARGE:
CLINTON HOWERTON, P.E.

DATE:
8/27/2019

**HIGHLANDS COUNTY
ENGINEERING DEPARTMENT**
505 S. COMMERCE AVENUE
SEBRING, FLORIDA 33870

APPROVED BY: CLINTON HOWERTON, JR., P.E.
FLORIDA REGISTRATION NO.: 61021

DATE:

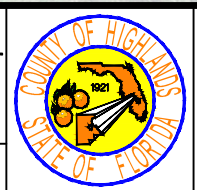


**SEBRING PARKWAY PHASE III
MOWING AREAS**
PLAN VIEW

SCALE:
HORIZ. 1"=100'
VERT. N/A

PROJECT NO.
N/A

REV.
0

SHEET 9 OF 15

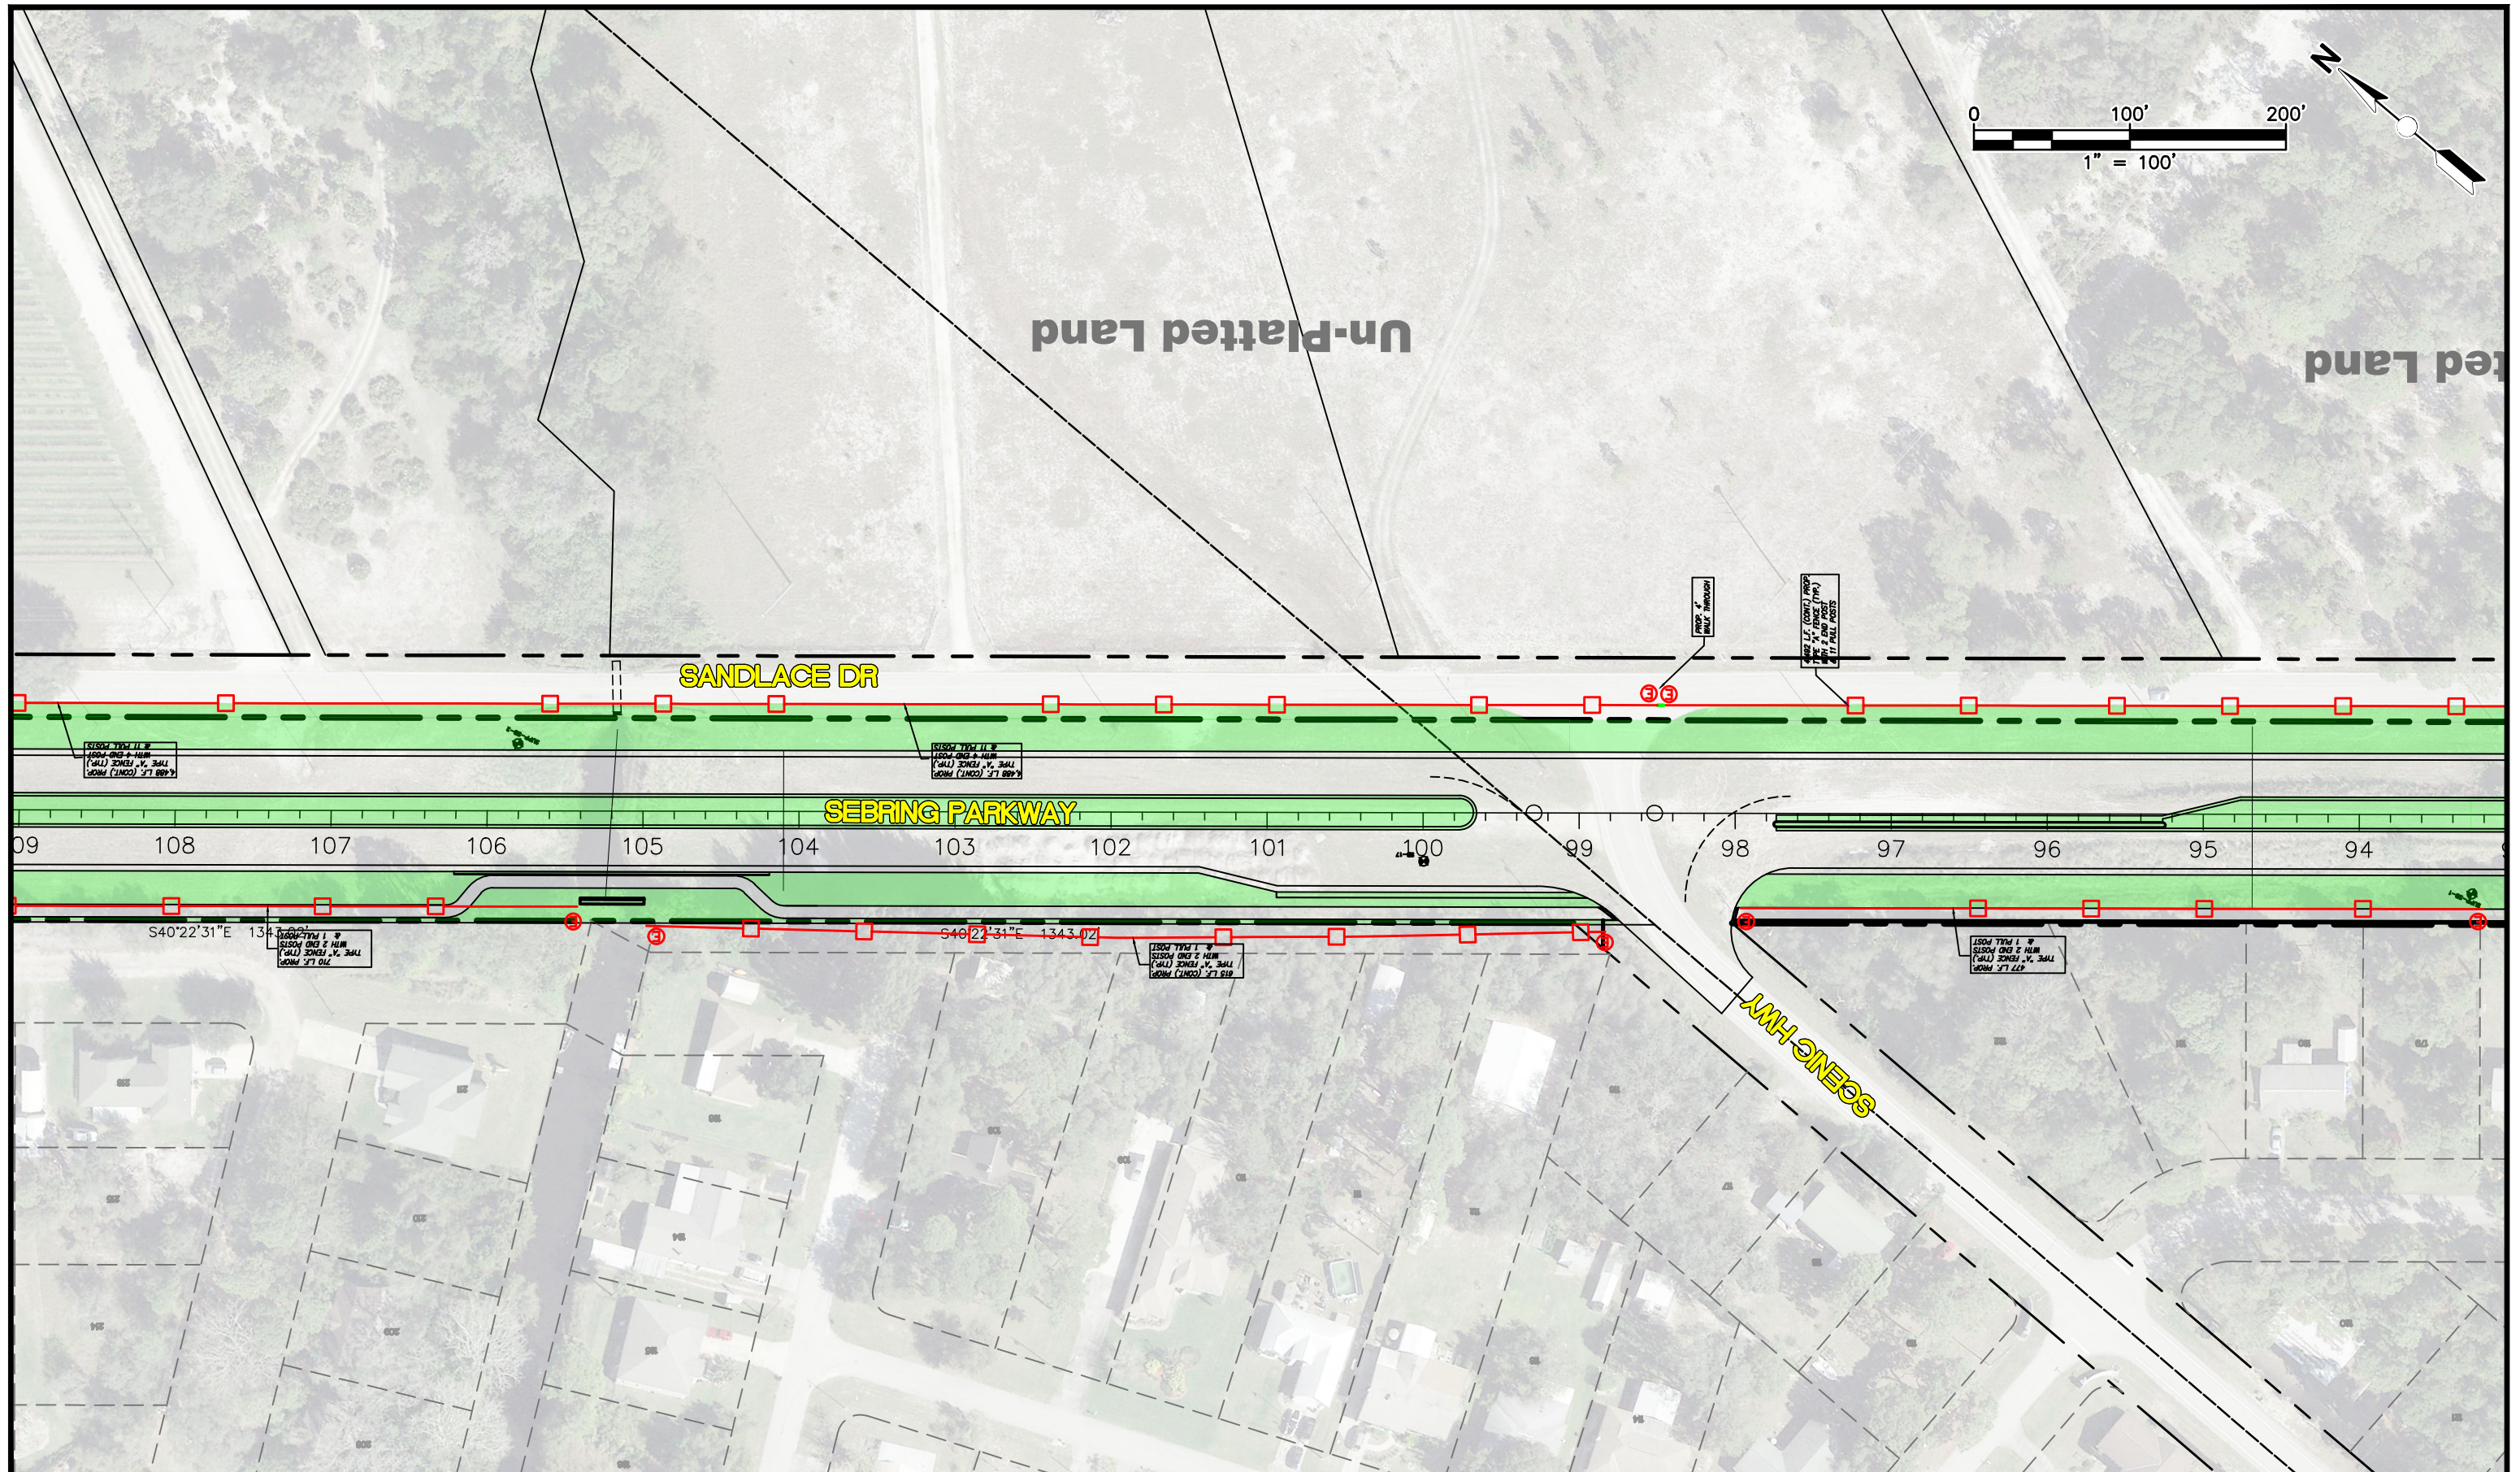

REVISIONS		STATUS
DATE	DESCRIPTION	
		FOR INFORMATION

DESIGNED BY:
CLINTON HOWERTON, P.E.

DRAWN BY:
STACEY MAHONEY

CHECKED BY:
CLINTON HOWERTON, P.E.


IN CHARGE:
CLINTON HOWERTON, P.E.

DATE:
8/27/2019

HIGHLANDS COUNTY
ENGINEERING DEPARTMENT
505 S. COMMERCE AVENUE
SEBRING, FLORIDA 33870


APPROVED BY: CLINTON HOWERTON, JR., P.E.
FLORIDA REGISTRATION NO.: 61021

DATE:

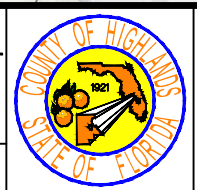

SEBRING PARKWAY PHASE III
MOWING AREAS
PLAN VIEW

SCALE: HORIZ. 1"=100' VERT. N/A	
PROJECT NO. N/A	REV. 0
SHEET 10 OF 15	

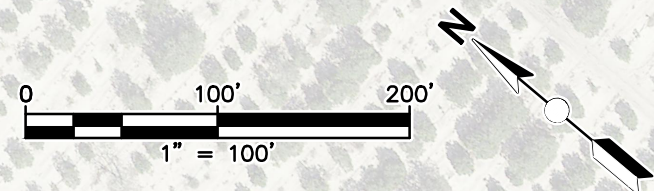

Un-Platted

Un-Platted Land

SANDLACE DR

SEBRING PARKWAY

LAKE SEBRING BLVD

93 92 91 90 89 88 87 86 85 84 83 82 81 80 79 78

11 FULL POSTS
MIN 4' HIGH
WITH 1" CORNER POST
WITH 1" CORNER POST
WITH 1" CORNER POST

11 FULL POSTS
MIN 4' HIGH
WITH 1" CORNER POST
WITH 1" CORNER POST
WITH 1" CORNER POST

9 FULL POSTS
MIN 4' HIGH
WITH 1" CORNER POST
WITH 1" CORNER POST
WITH 1" CORNER POST

9 FULL POSTS
MIN 4' HIGH
WITH 1" CORNER POST
WITH 1" CORNER POST
WITH 1" CORNER POST


9 FULL POSTS
MIN 4' HIGH
WITH 1" CORNER POST
WITH 1" CORNER POST
WITH 1" CORNER POST

REVISIONS		
DATE	BY	DESCRIPTION

STATUS
FOR INFORMATION


DESIGNED BY:
CLINTON HOWERTON, P.E.
DRAWN BY:
STACEY MAHONEY
CHECKED BY:
CLINTON HOWERTON, P.E.
IN CHARGE:
CLINTON HOWERTON, P.E.
DATE:
8/27/2019


**HIGHLANDS COUNTY
ENGINEERING DEPARTMENT**
505 S. COMMERCE AVENUE
SEBRING, FLORIDA 33870
APPROVED BY: CLINTON HOWERTON, JR., P.E.
FLORIDA REGISTRATION NO.: 61021

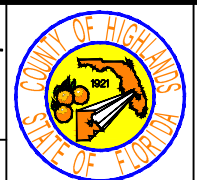


**SEBRING PARKWAY PHASE III
MOWING AREAS**
PLAN VIEW

SCALE:
HORIZ. 1"=100'
VERT. N/A
PROJECT NO.
N/A
REV.
0
SHEET 11 OF 15

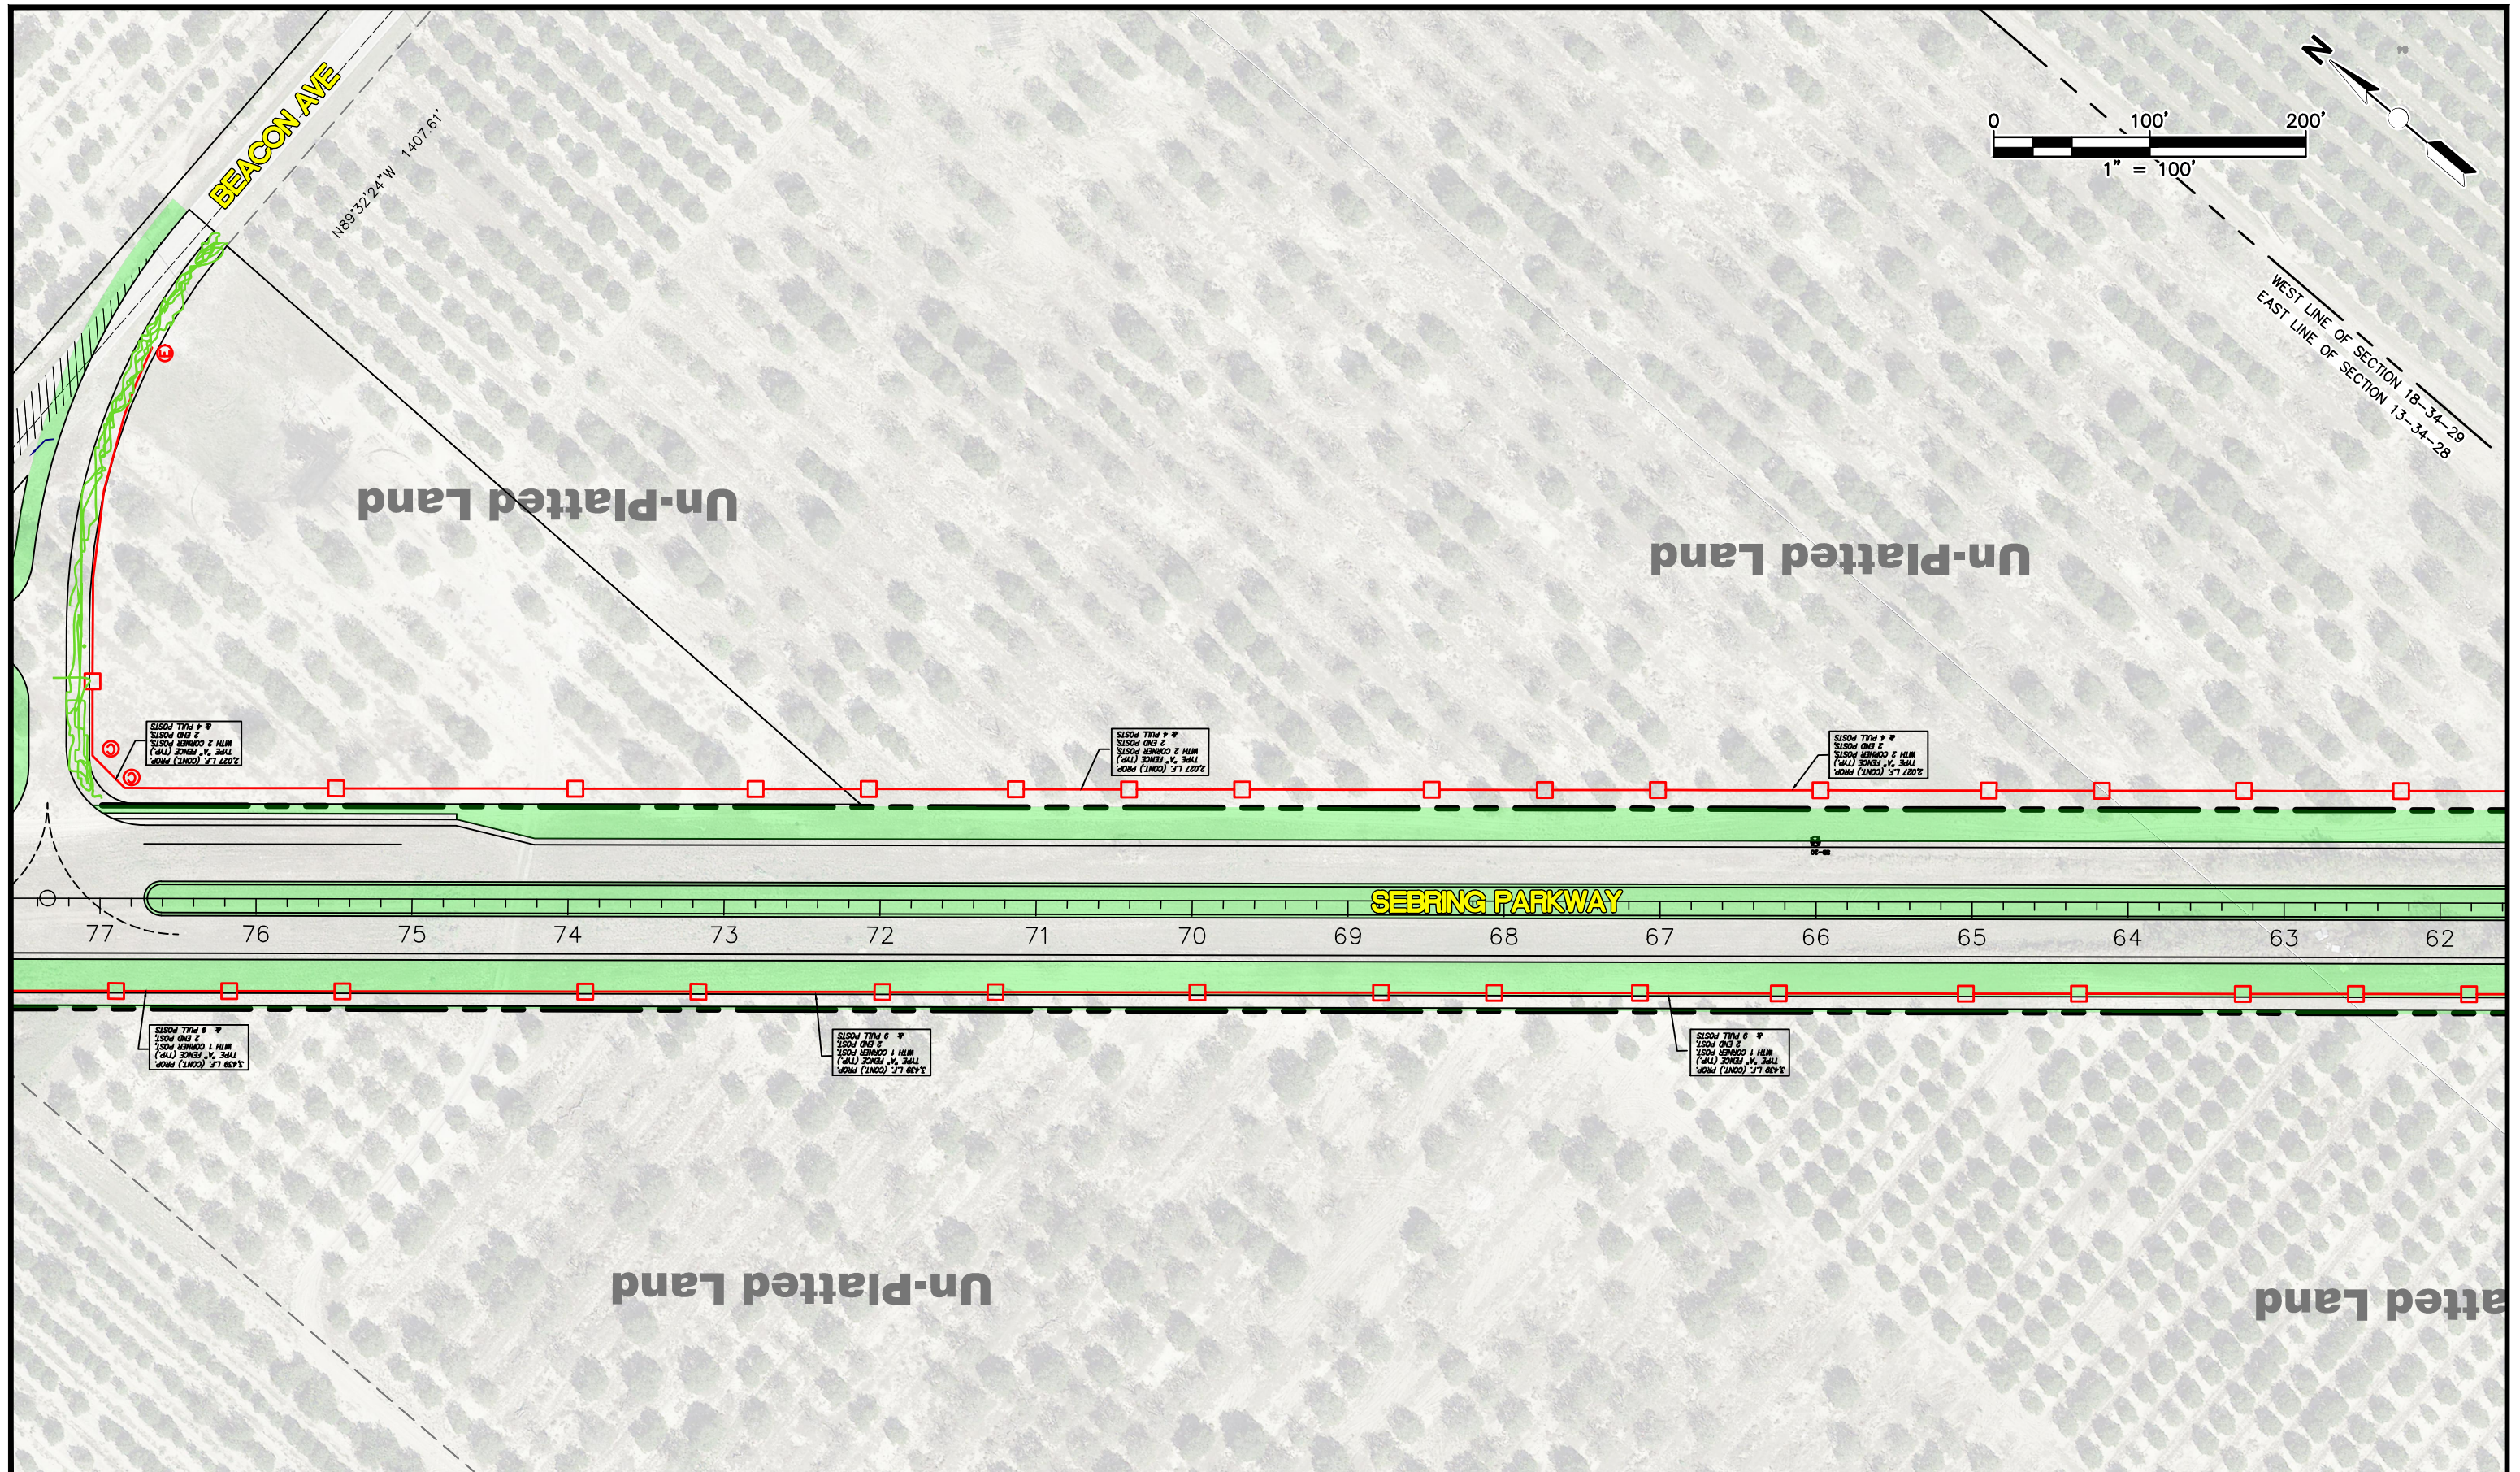

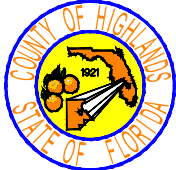REVISIONS			STATUS	DESIGNED BY: CLINTON HOWERTON, P.E.	DRAWN BY: STACEY MAHONEY	CHECKED BY: CLINTON HOWERTON, P.E.	IN CHARGE: CLINTON HOWERTON, P.E.	DATE: 8/27/2019	APPROVED BY: CLINTON HOWERTON, JR., P.E. FLORIDA REGISTRATION NO.: 61021	DATE:	SCALE: HORIZ. 1"=100' VERT. N/A	PROJECT NO. N/A	REV. 0
DATE	BY	DESCRIPTION											
			FOR INFORMATION	HIGHLANDS COUNTY ENGINEERING DEPARTMENT 505 S. COMMERCE AVENUE SEBRING, FLORIDA 33870						SEBRING PARKWAY PHASE III MOWING AREAS PLAN VIEW		SHEET 12 OF 15	

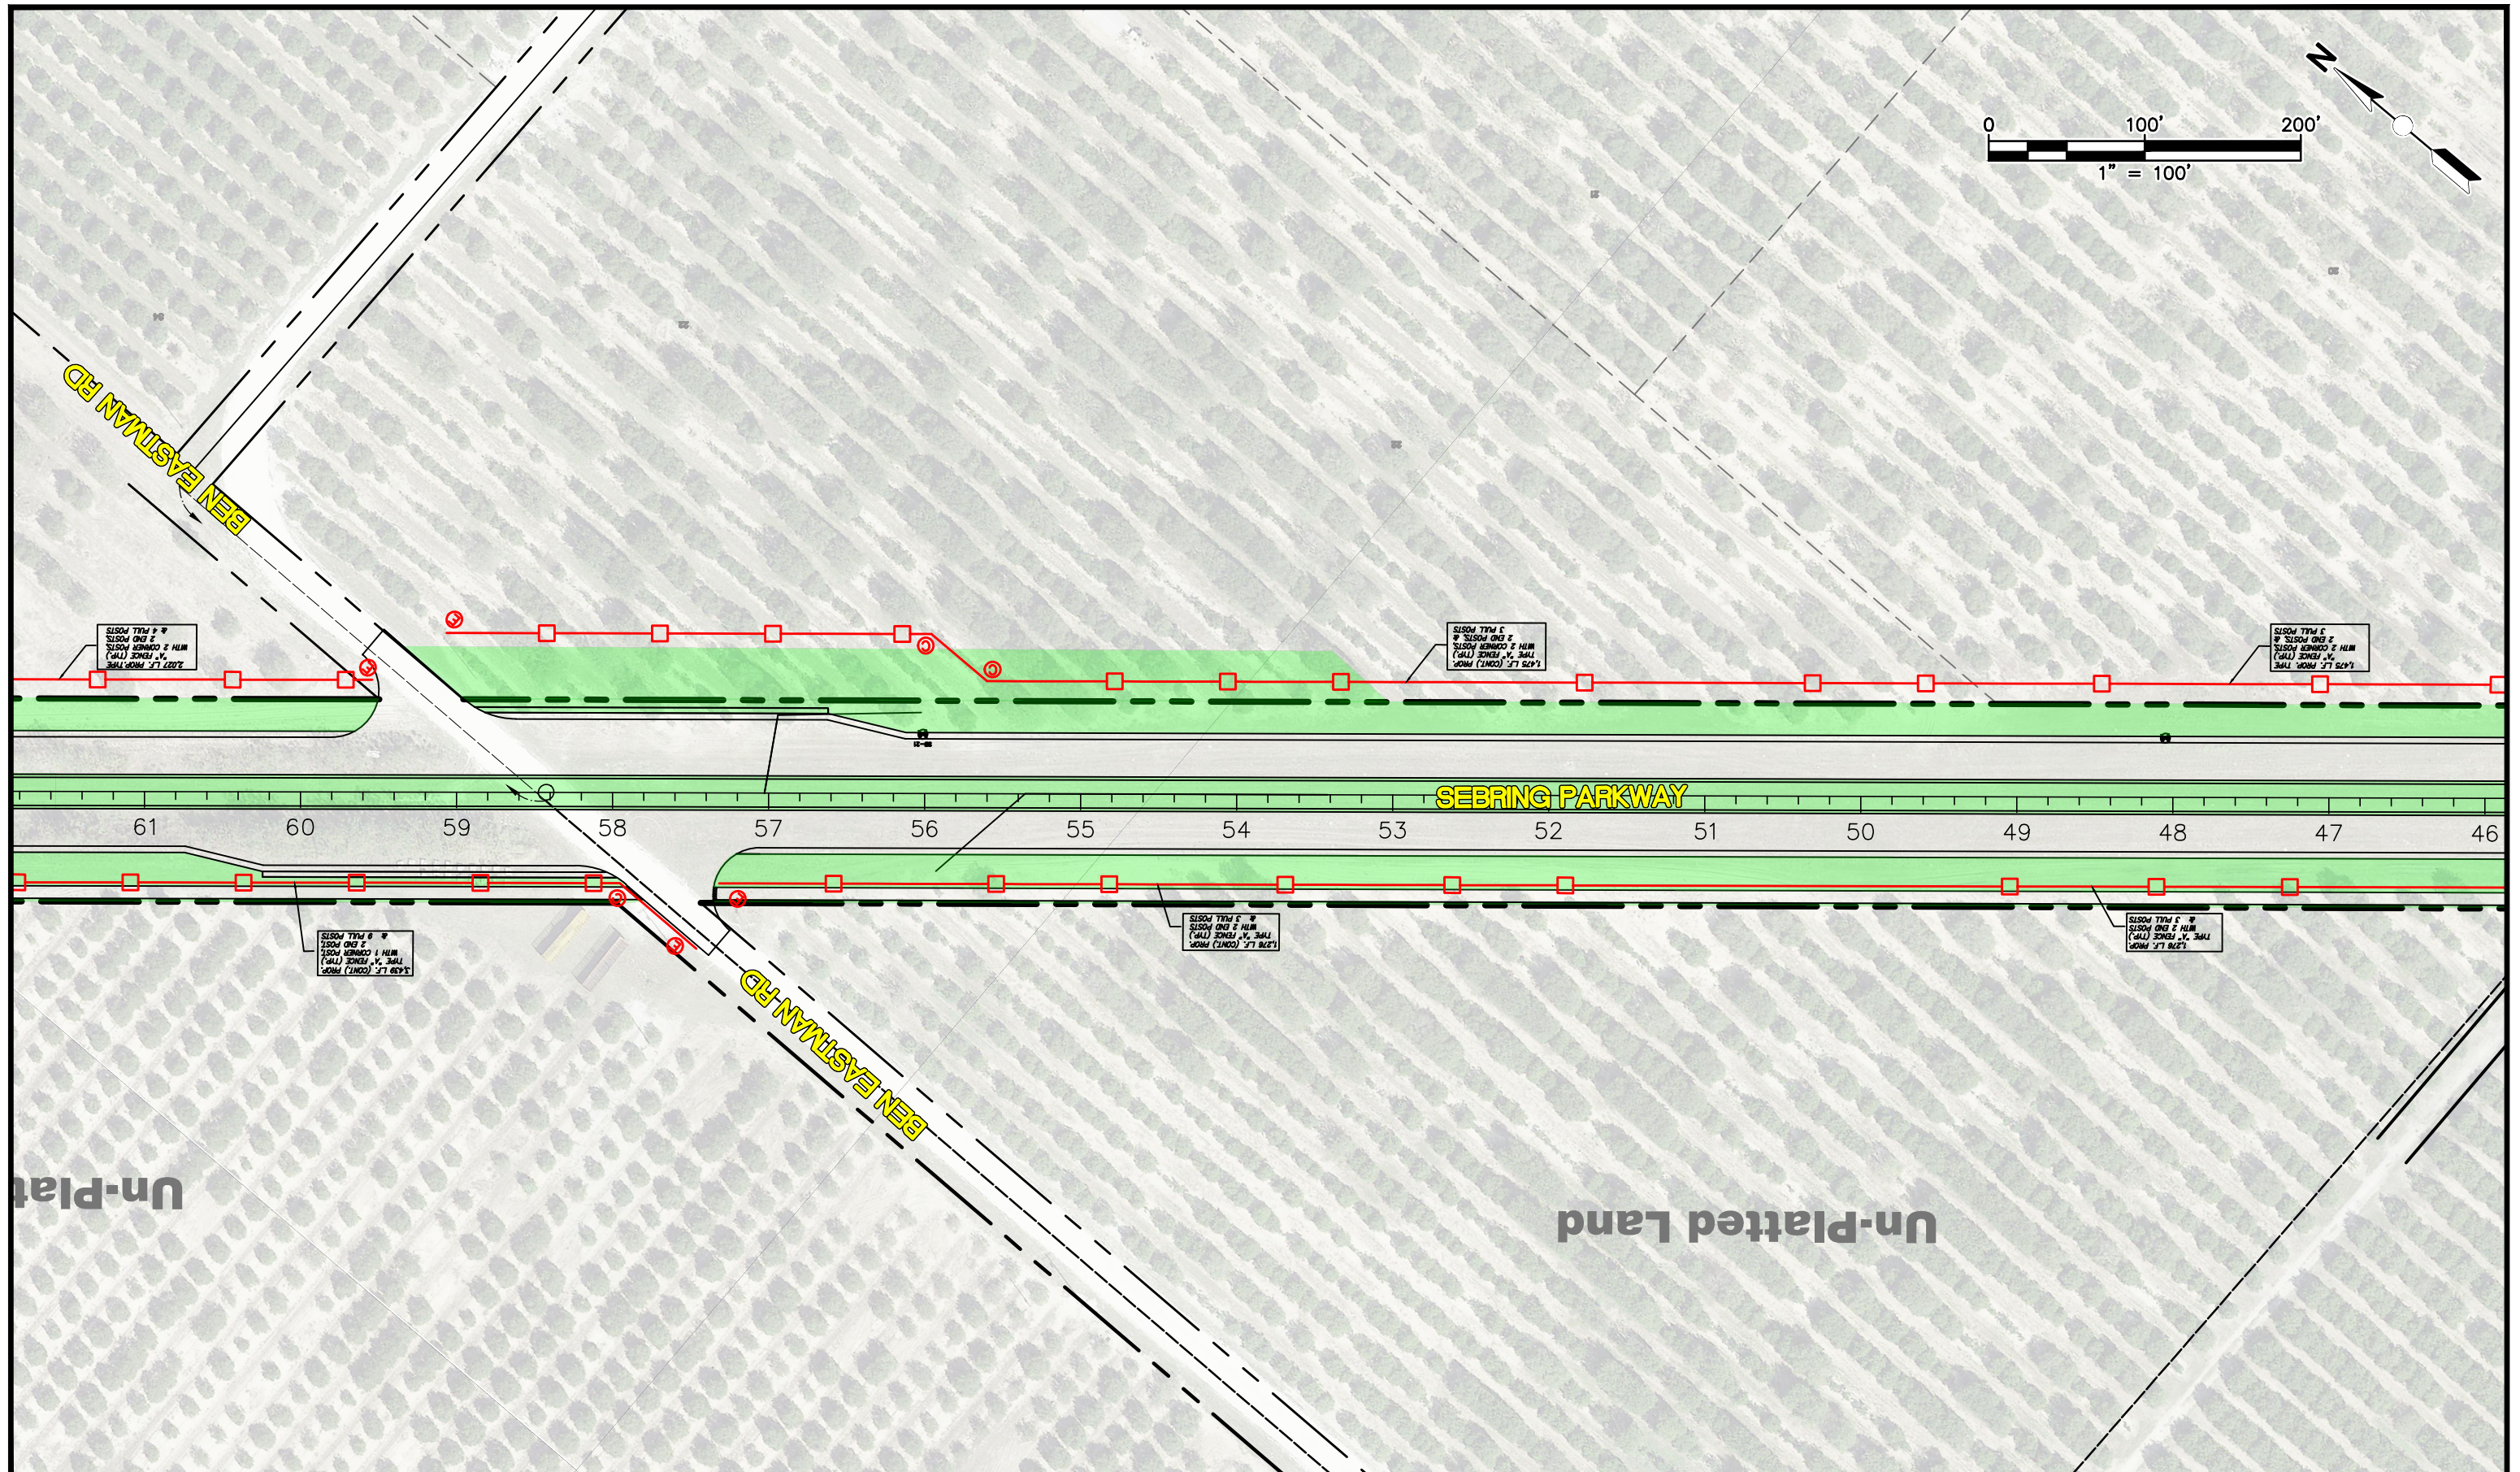

REVISIONS		STATUS
DATE	DESCRIPTION	
		FOR INFORMATION

DESIGNED BY:
CLINTON HOWERTON, P.E.

DRAWN BY:
STACEY MAHONEY

CHECKED BY:
CLINTON HOWERTON, P.E.


IN CHARGE:
CLINTON HOWERTON, P.E.

DATE:
8/27/2019

**HIGHLANDS COUNTY
ENGINEERING DEPARTMENT**
505 S. COMMERCE AVENUE
SEBRING, FLORIDA 33870


APPROVED BY: CLINTON HOWERTON, JR., P.E.
FLORIDA REGISTRATION NO.: 61021

DATE:

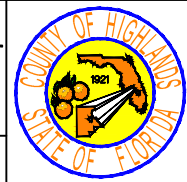

**SEBRING PARKWAY PHASE III
MOWING AREAS**
PLAN VIEW

SCALE: HORIZ. 1"=100' VERT. N/A	
PROJECT NO. N/A	REV. 0
SHEET 13 OF 15	

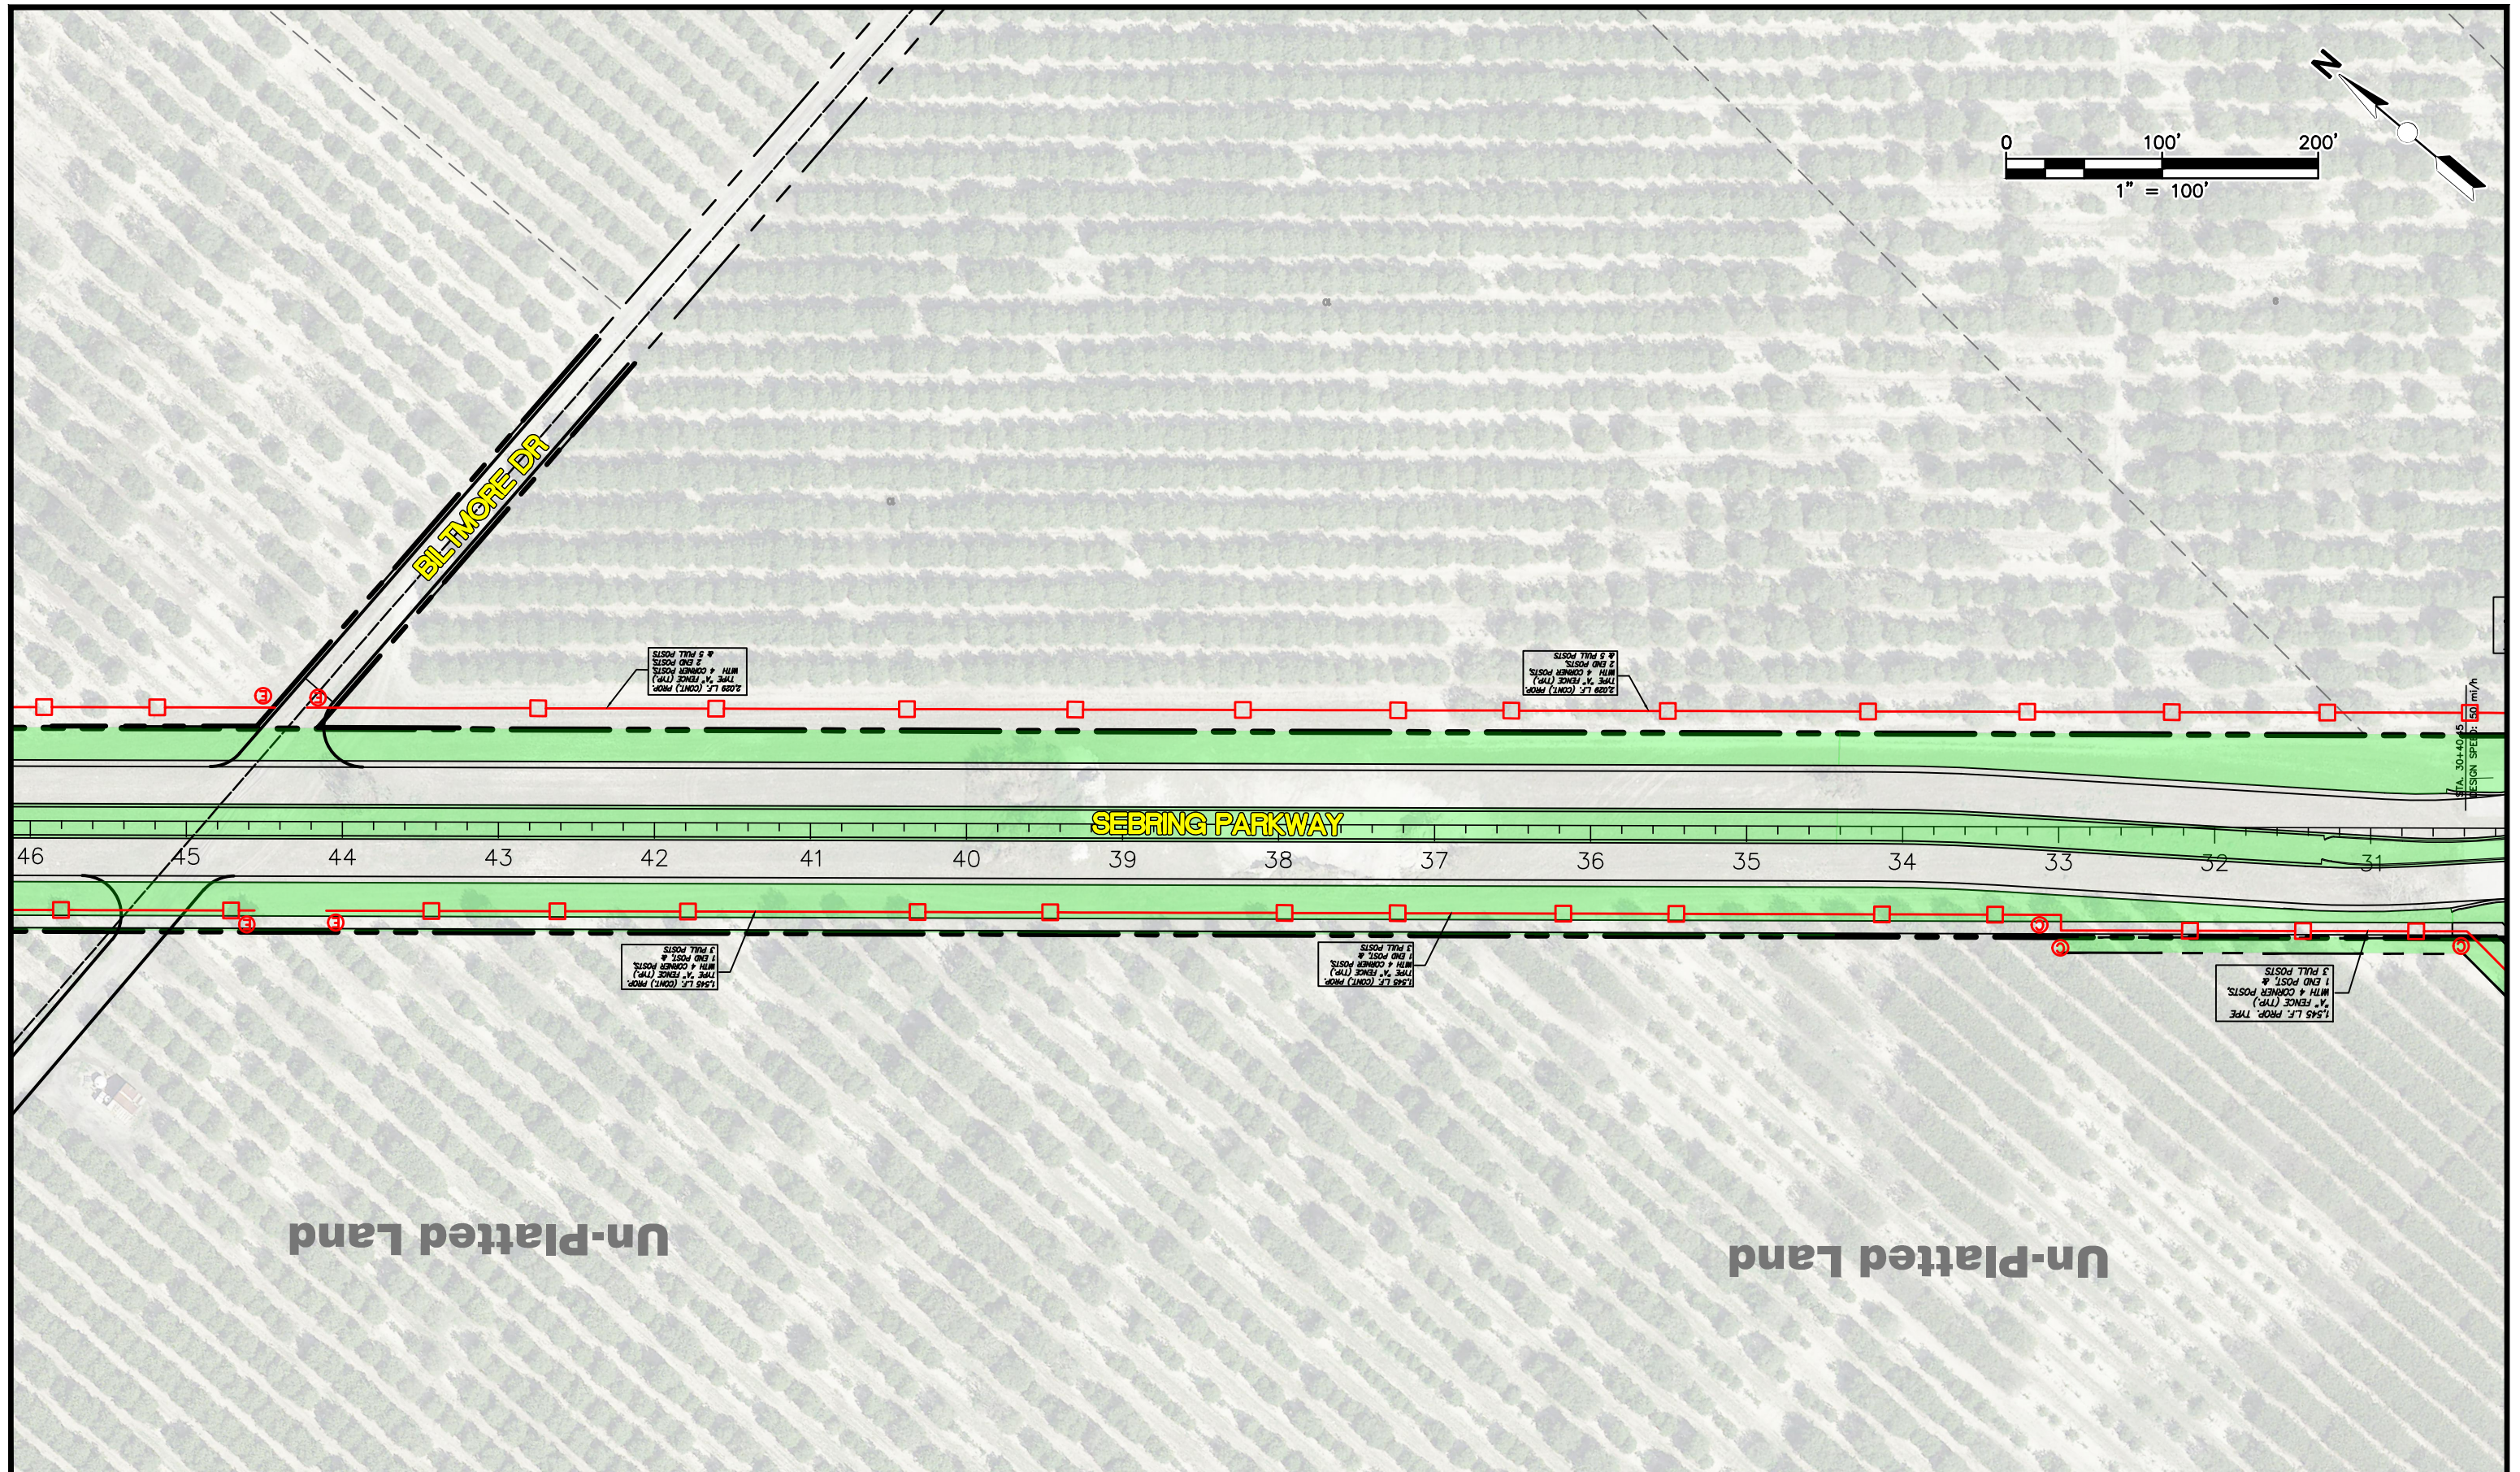

Un-Platted Land

Un-Platted Land

REVISIONS		
DATE	BY	DESCRIPTION

STATUS

FOR INFORMATION

DESIGNED BY:
CLINTON HOWERTON, P.E.

DRAWN BY:
STACEY MAHONEY

CHECKED BY:
CLINTON HOWERTON, P.E.


IN CHARGE:
CLINTON HOWERTON, P.E.

DATE:
8/27/2019

**HIGHLANDS COUNTY
ENGINEERING DEPARTMENT**
505 S. COMMERCE AVENUE
SEBRING, FLORIDA 33870

APPROVED BY: CLINTON HOWERTON, JR., P.E.
FLORIDA REGISTRATION NO.: 61021

DATE:

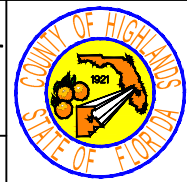



**SEBRING PARKWAY PHASE III
MOWING AREAS
PLAN VIEW**


SCALE:
HORIZ. 1"=100'
VERT. N/A

PROJECT NO. N/A	REV. 0
--------------------	-----------

SHEET 14 OF 15

G:\PROJECTS\Sebring Parkway Phase III\Mowing Bid\Mowing Bid_With Fence.dwg, Layout1 (14), Mahoney, Stacey Colors As Black Except Gray Colors.ctb

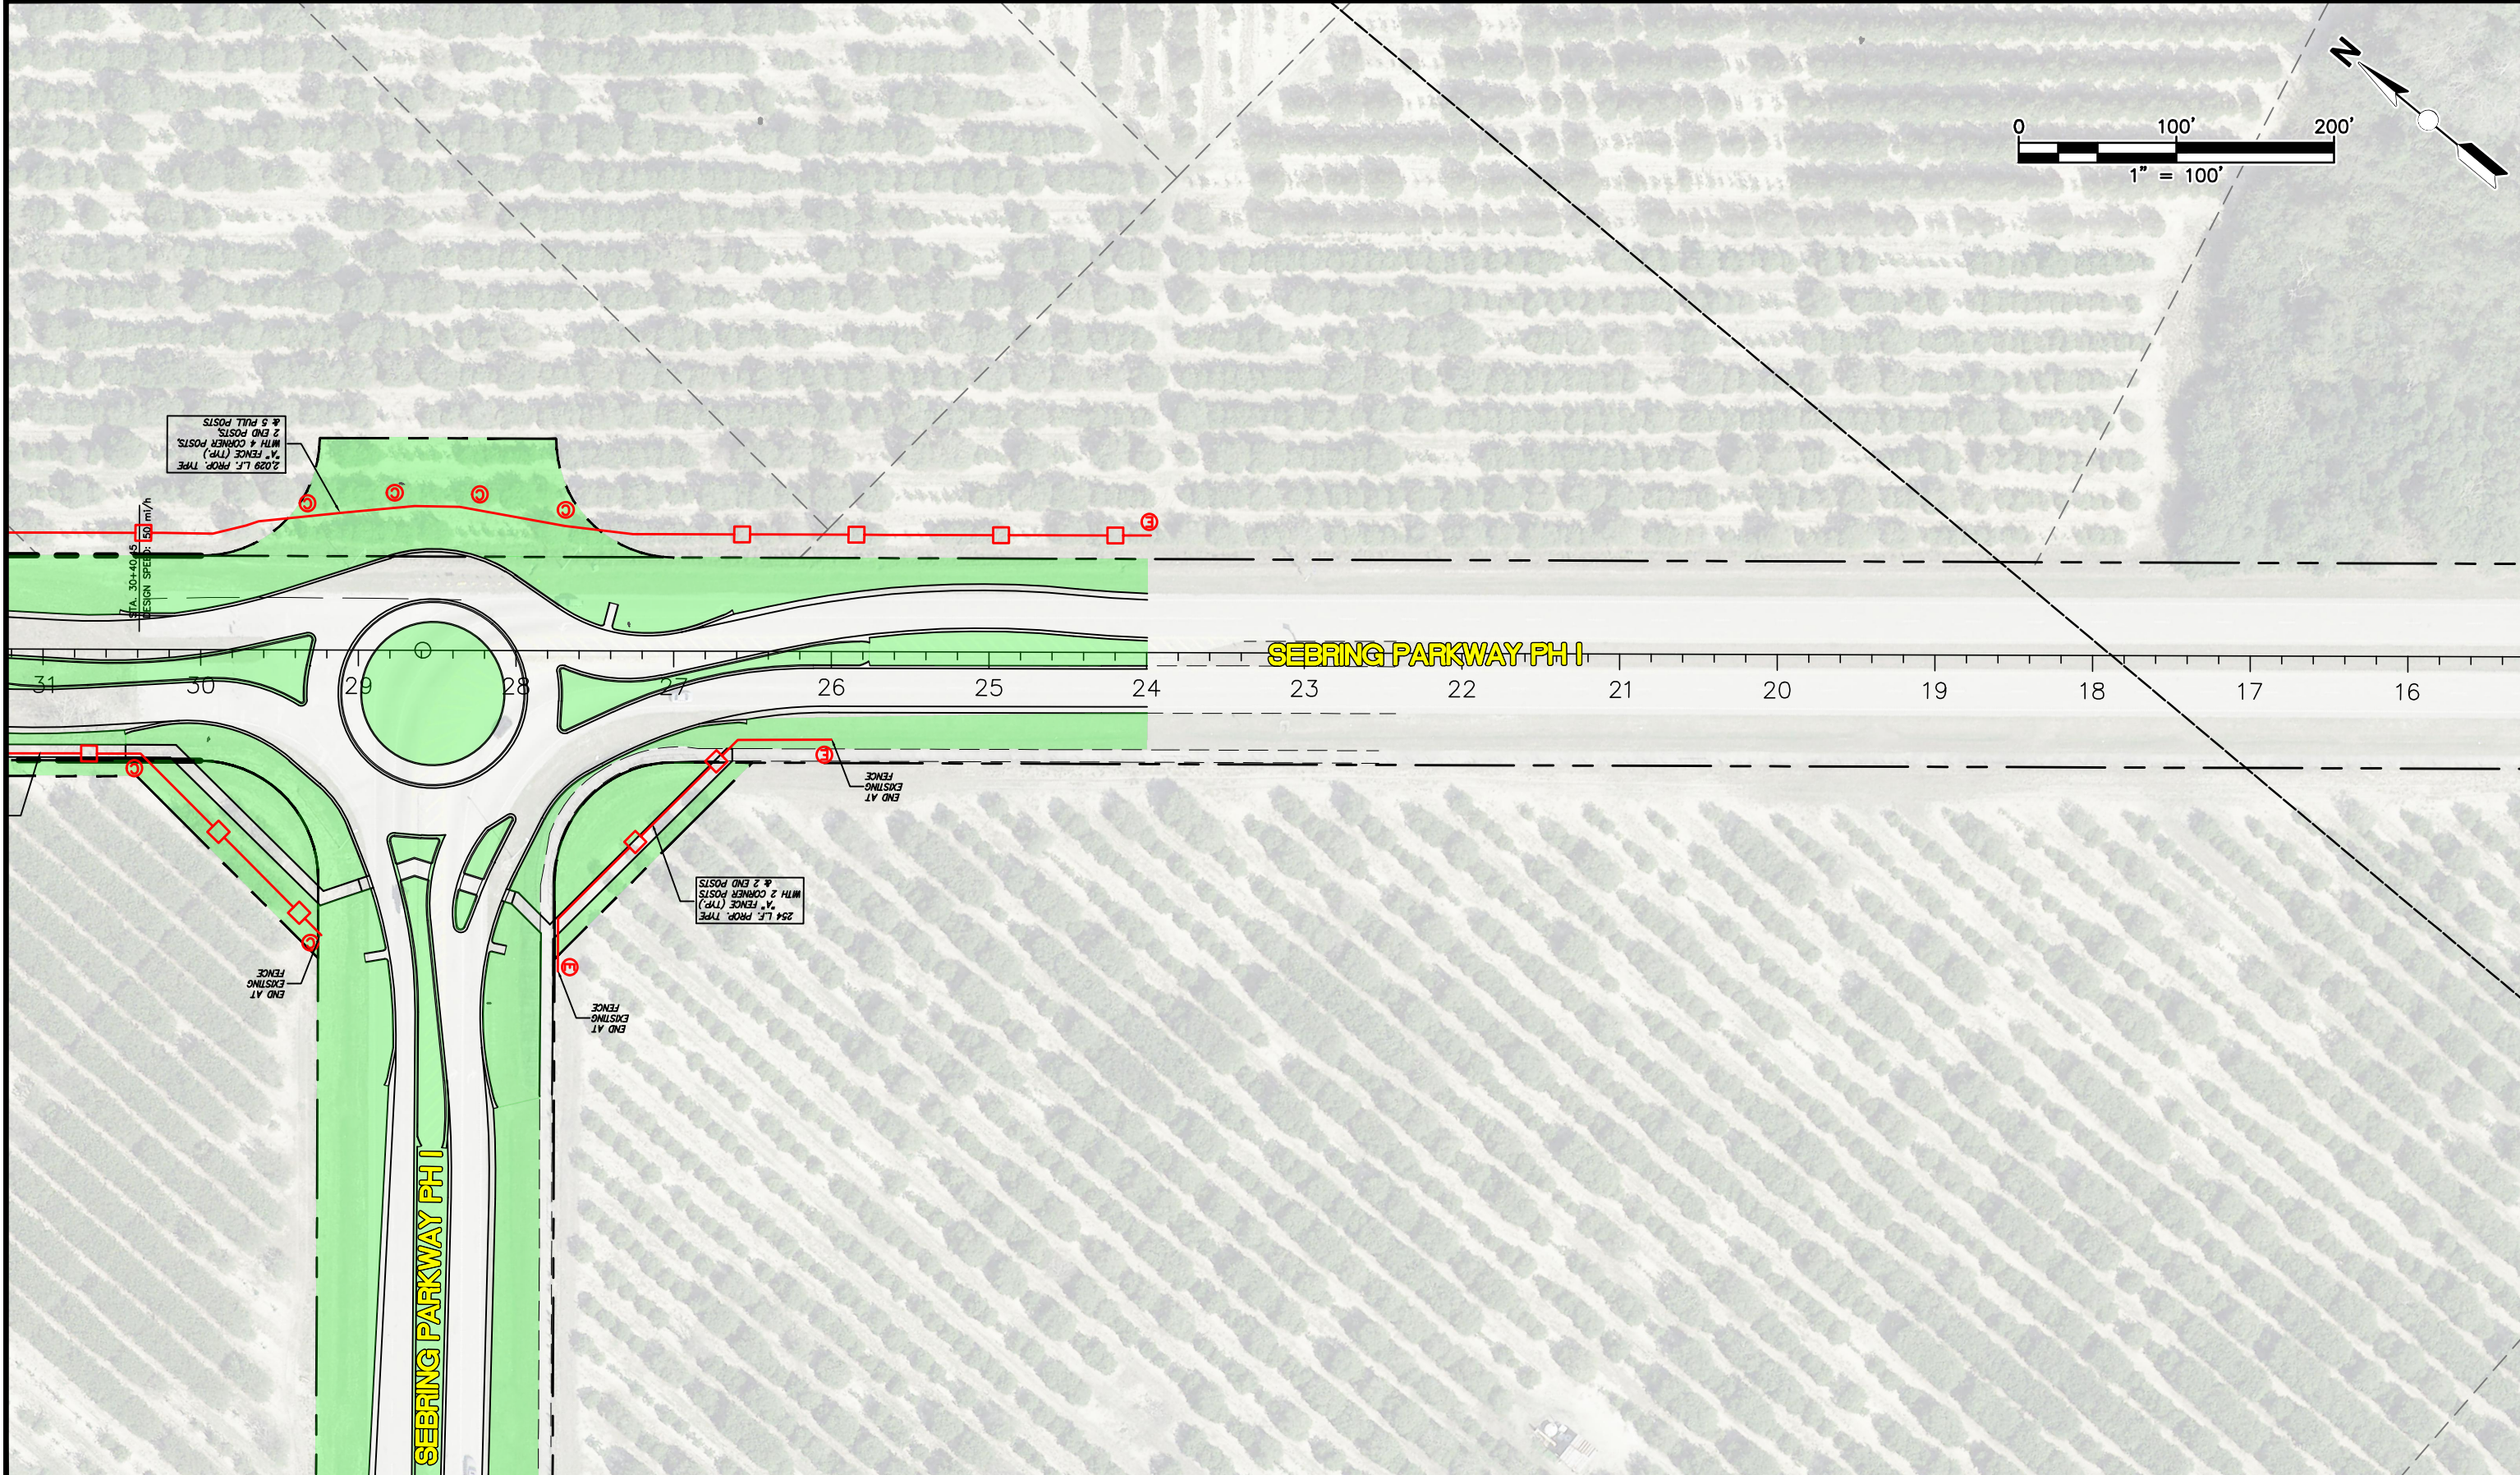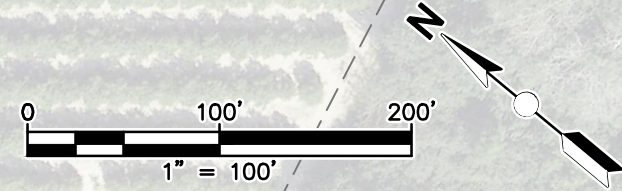

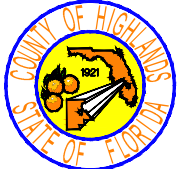REVISIONS			STATUS	DESIGNED BY: CLINTON HOWERTON, P.E. DRAWN BY: STACEY MAHONEY CHECKED BY: CLINTON HOWERTON, P.E. IN CHARGE: CLINTON HOWERTON, P.E. DATE: 8/27/2019	HIGHLANDS COUNTY ENGINEERING DEPARTMENT 505 S. COMMERCE AVENUE SEBRING, FLORIDA 33870		SEBRING PARKWAY PHASE III MOWING AREAS PLAN VIEW		SCALE:				
DATE	BY	DESCRIPTION					HORIZ. 1"=100'						
							FOR INFORMATION				PROJECT NO. N/A REV. 0		VERT. N/A SHEET 15 OF 15

G:\PROJECTS\Sebring Parkway Phase III\Mowing Bid\Mowing Bid_With Fence.dwg, Layout1 (15), Mahoney, Stacey Colors As Black Except Gray Colors.ctb