




HARBORWALK REPAIRS
PROJECT # 2024
BID RELEASE DATE: 3-6-2024

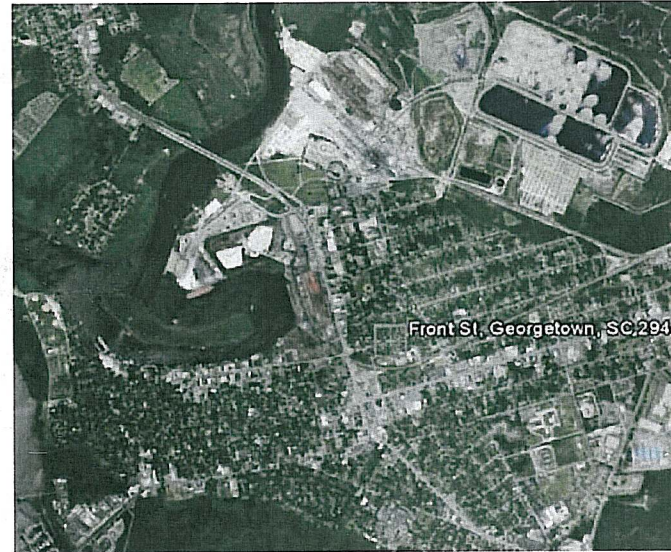

LOCATION MAP
(NOT TO SCALE)

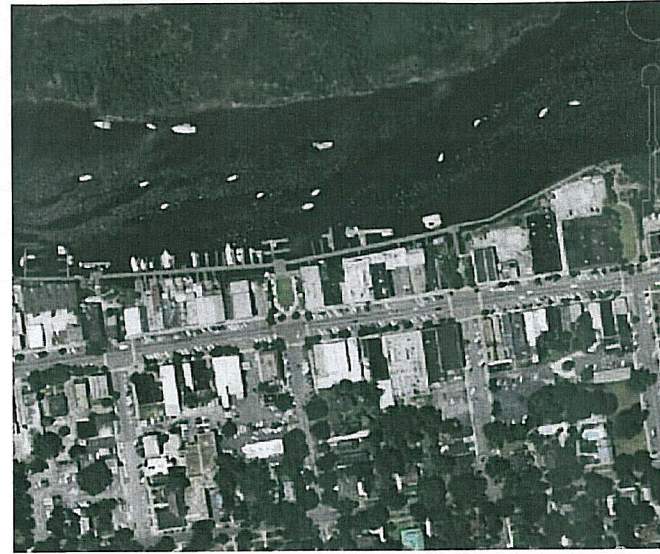


VICINITY MAP
(NOT TO SCALE)

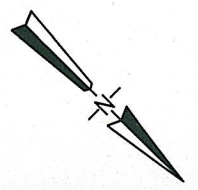

Georgetown Harbor


Screven St. Floating Docks

Broad St. Floating Docks

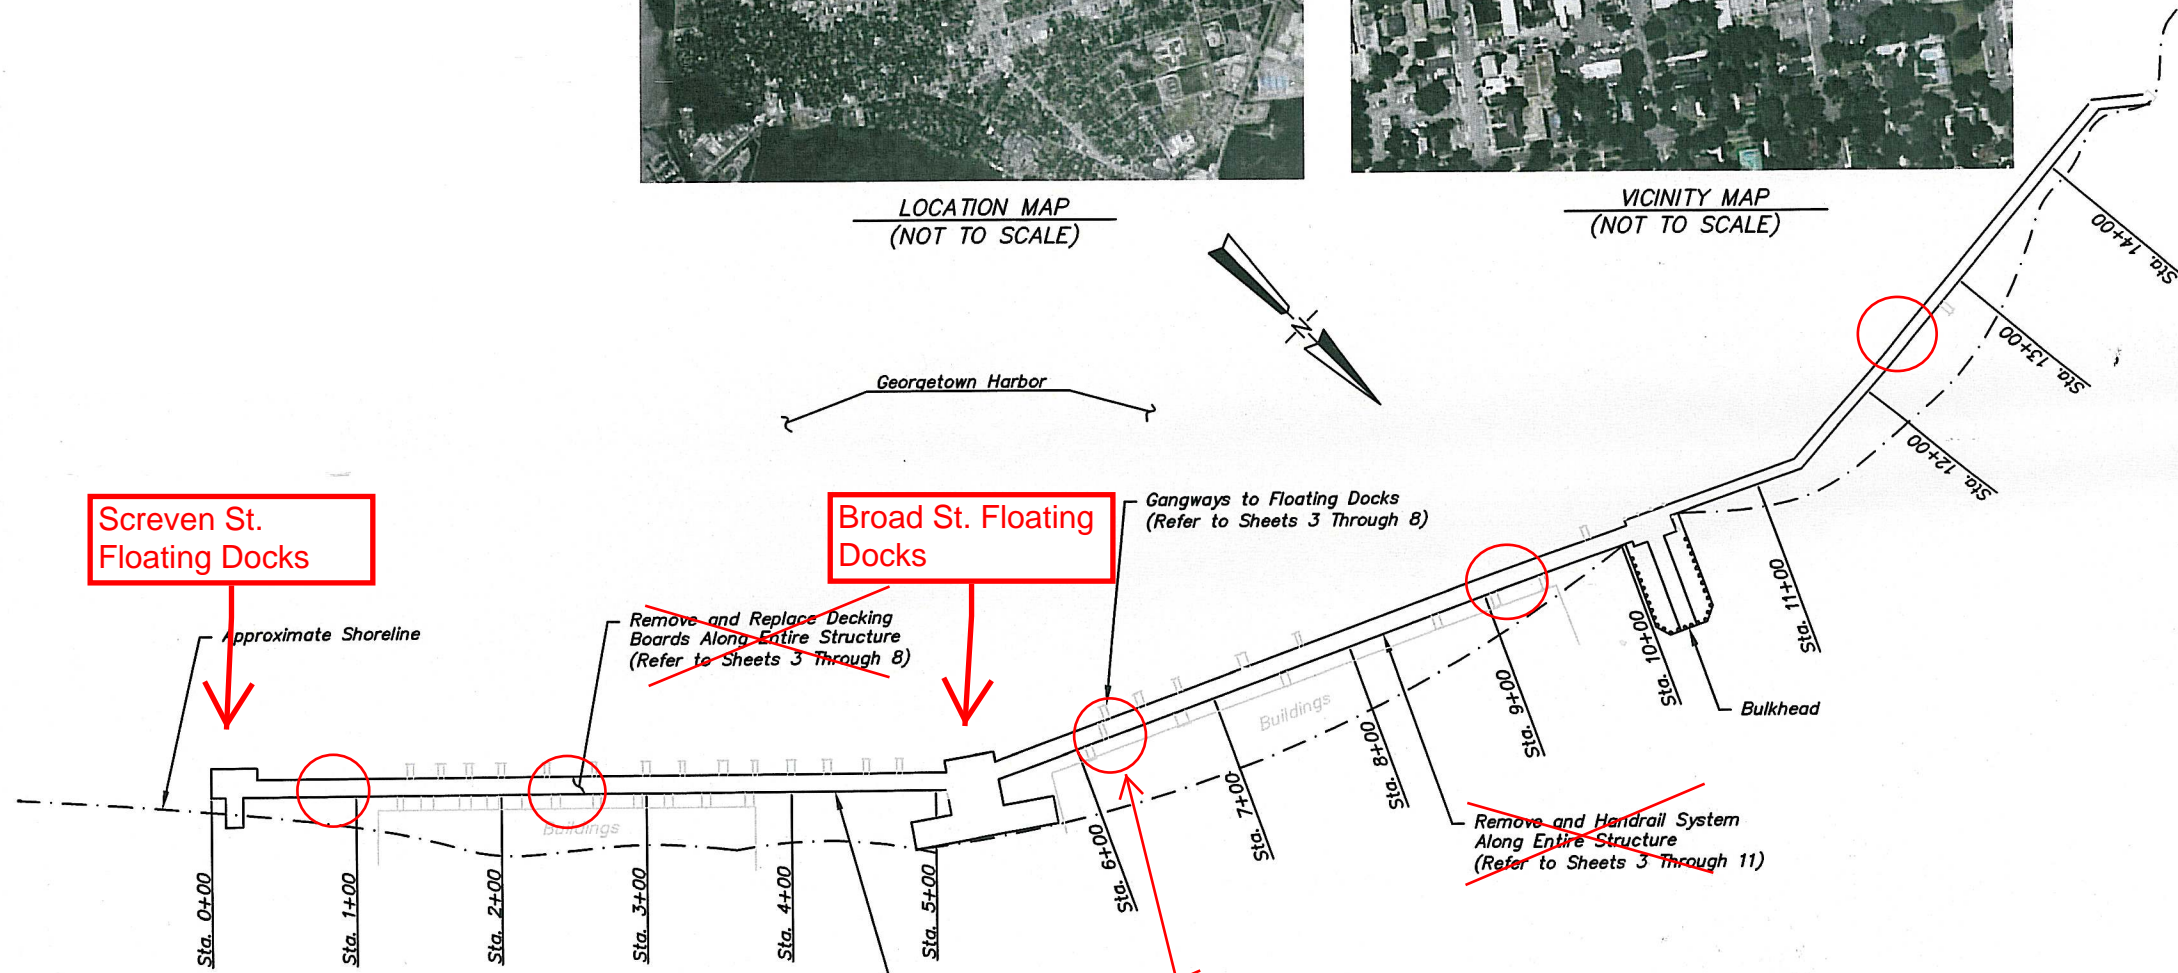

OVERALL PLAN
(NOT TO SCALE)

REPAIR WORK
AREAS
(TYPICAL)

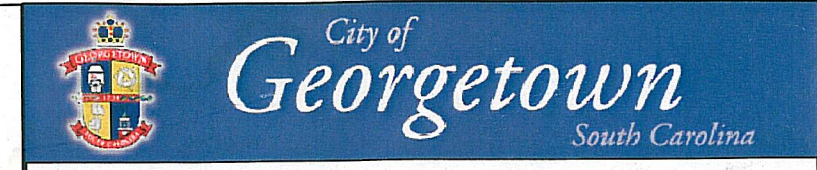

HARBORWALK RENOVATION
LOCATION & VICINITY MAPS AND PLAN

DRAWN BY: DBM	COLLINS ENGINEERS	1180 SAM RITTENBERG BLVD. STE 105	DATE: 1/15/10
CHECKED BY: WDB		CHARLESTON, SC 29407	SCALE: NO SCALE
CODE: 6226		(843) 763-1576	SHEET NO. 1