


CONCRETE TO BE: 4500 PSI W/ CEMENTITIOUS MATERIAL HAVING
20% MAXIMUM FLY ASH CONTENT, .45 MAX WATER/ CEMENT RATIO

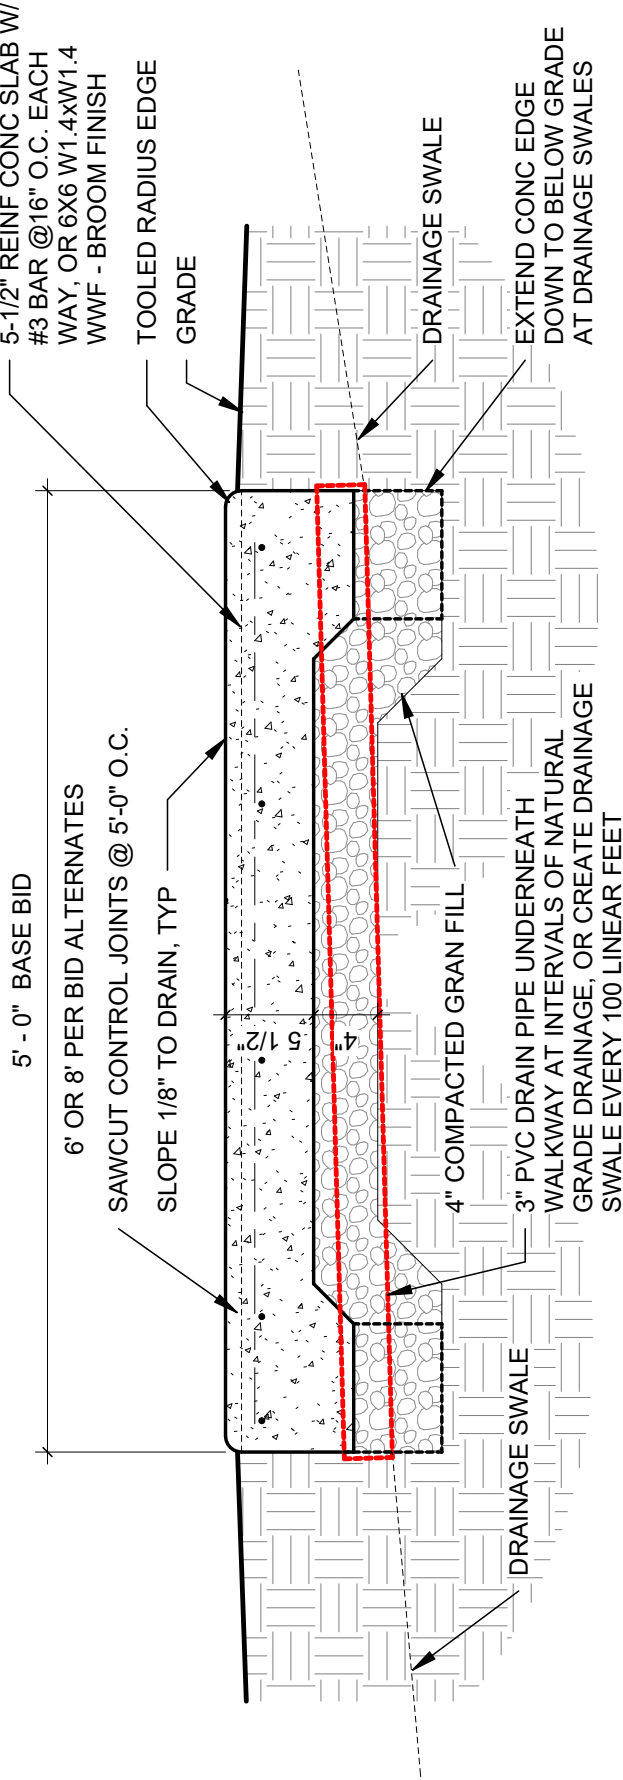

1 CONCRETE SECTION

1" = 1'-0"



ESU PROJECT #

Department of Administration
Office of Facilities &
Property Management Design,
Construction & Compliance
700 SW Harrison, Suite 1200
Topeka, Kansas 66603-3929
Phone 785-296-8899

ESU
PAROC WALKING TRAIL
18TH AVENUE EMPORIA, KANSAS
BUILDING NUMBER:
Date: FEB 2024 Drawn By: P.JH

WALK DETAIL

A 1

CONTRACT DOCUMENTS