



DIM.	SIZE:			
	AW	BW	CW	DW
A	32"	48"	80"	99"
B	48"	72"	102"	120"
C	30"	44"	54"	56"
D	26"	36"	54"	60"
E	24"	36"	64"	83"
F	6"	8"	8"	8"
MAX./OPG	22"	32"	55"	75"
WT./LBS	1,380	3,100	8,100	11,400

GENERAL NOTES:


1. MINIMUM REINFORCING WIRE REINFORCEMENT 4x4 W7xW7.
2. $f'c = 4,500$ Psi
3. $fy = 60$ Ksi
4. PIPE OPENING IN FACE OF WALL WILL EQUAL PIPE I.D. FOR 12"-36" DIAMETER PIPES.

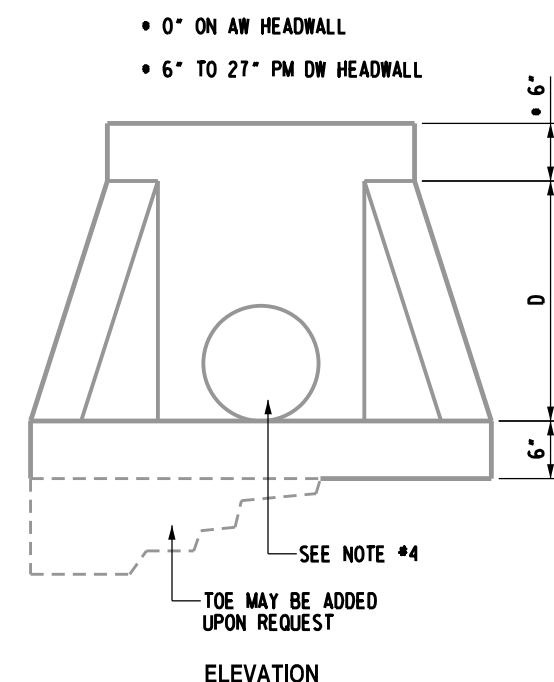


WINGED HEADWALL DETAIL

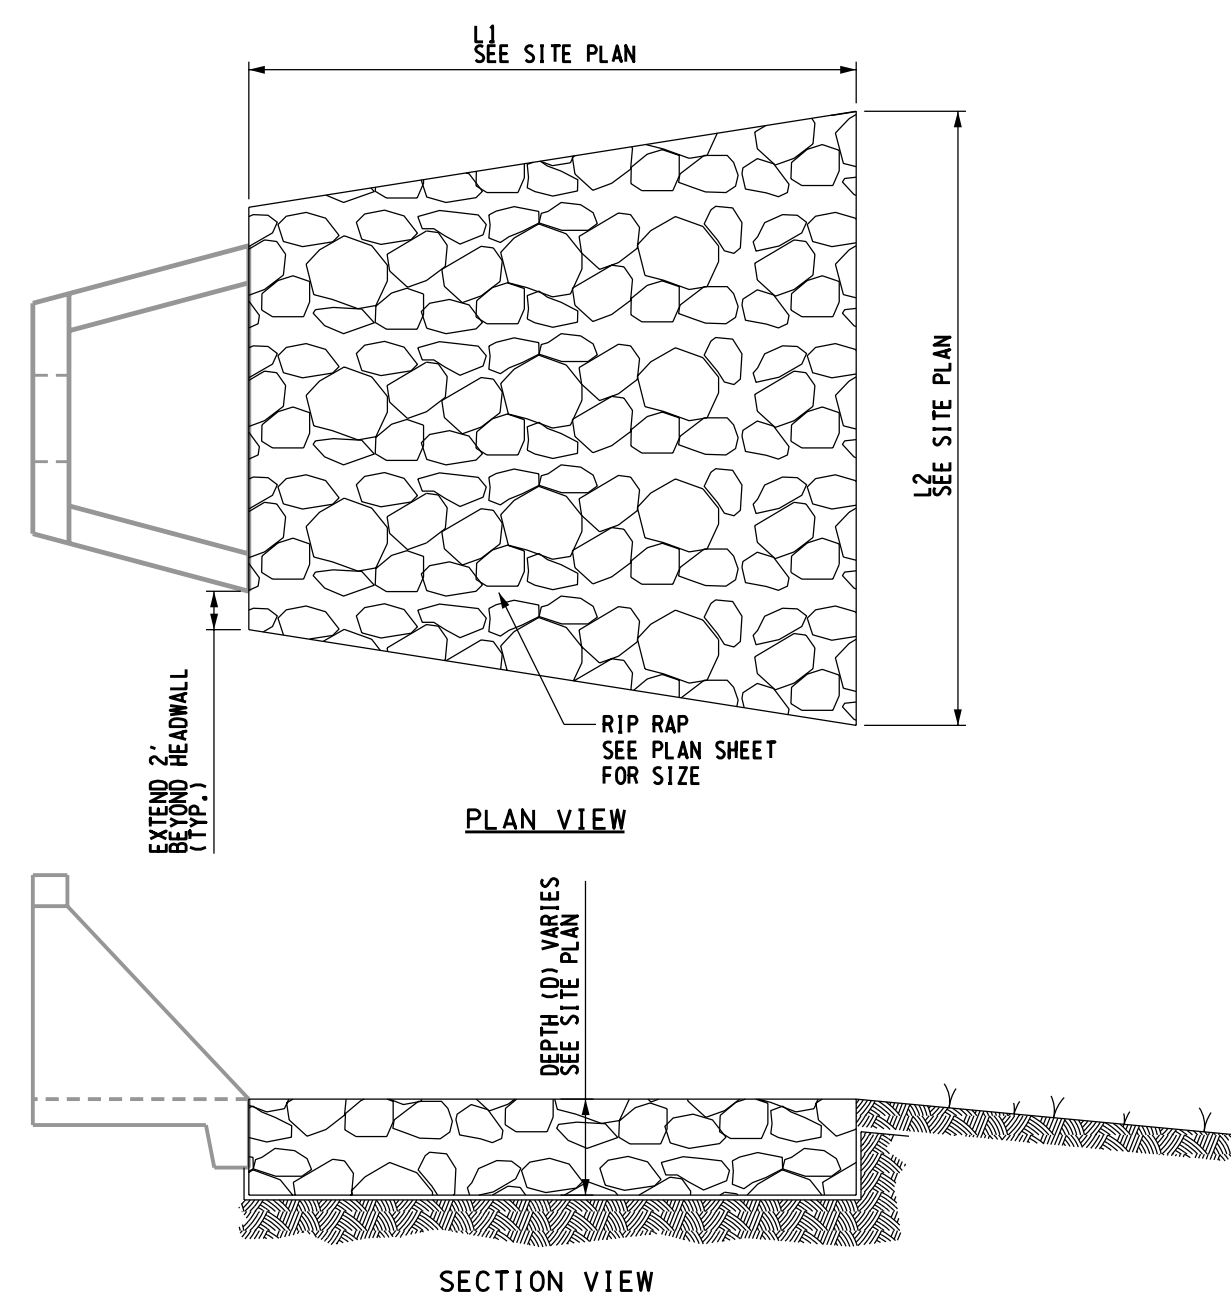


HEADWALL OUTFALL

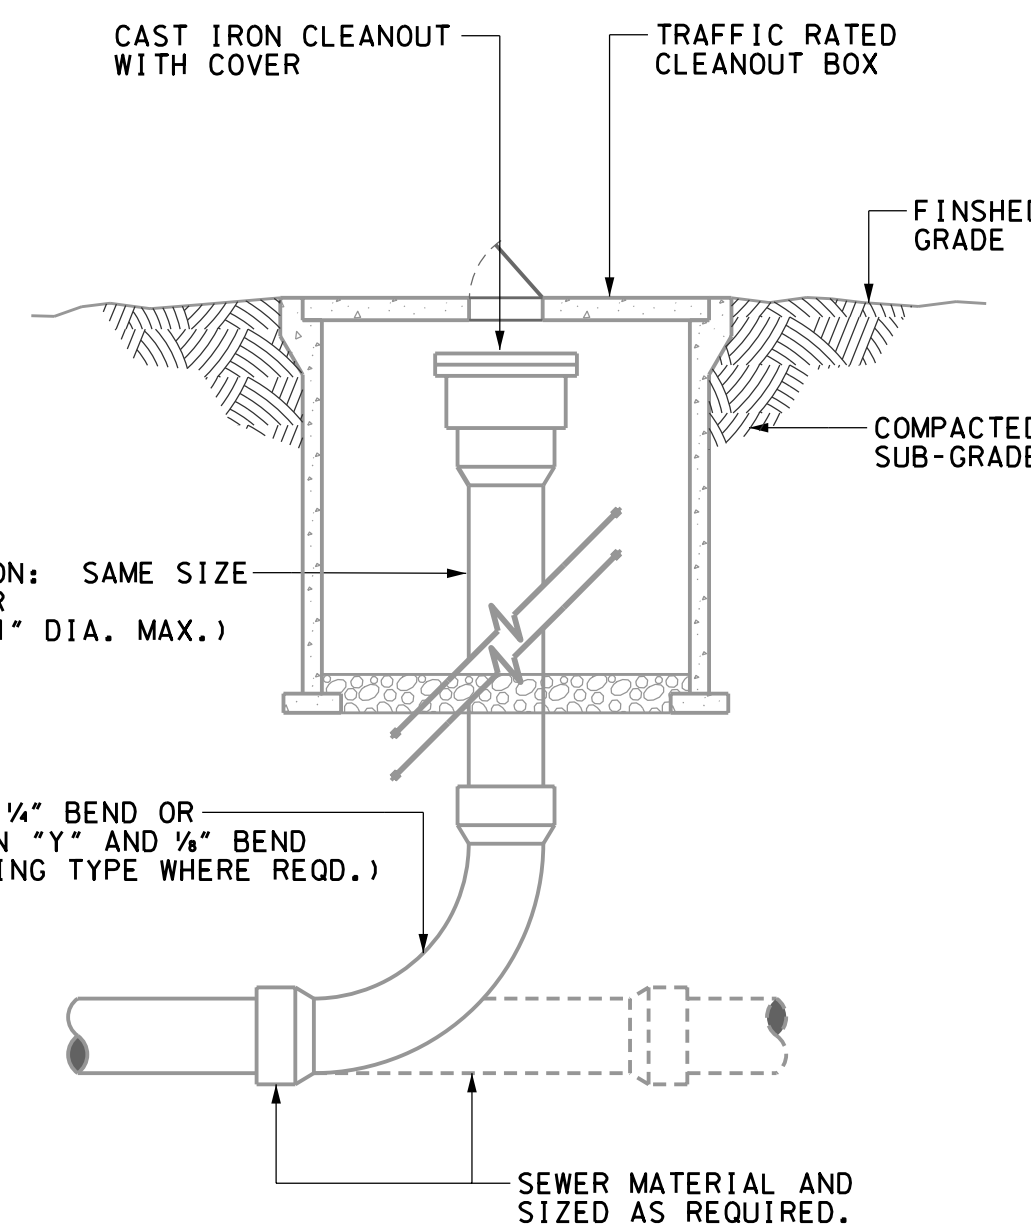


SEWER CLEANOUT WITH BOX DETAIL

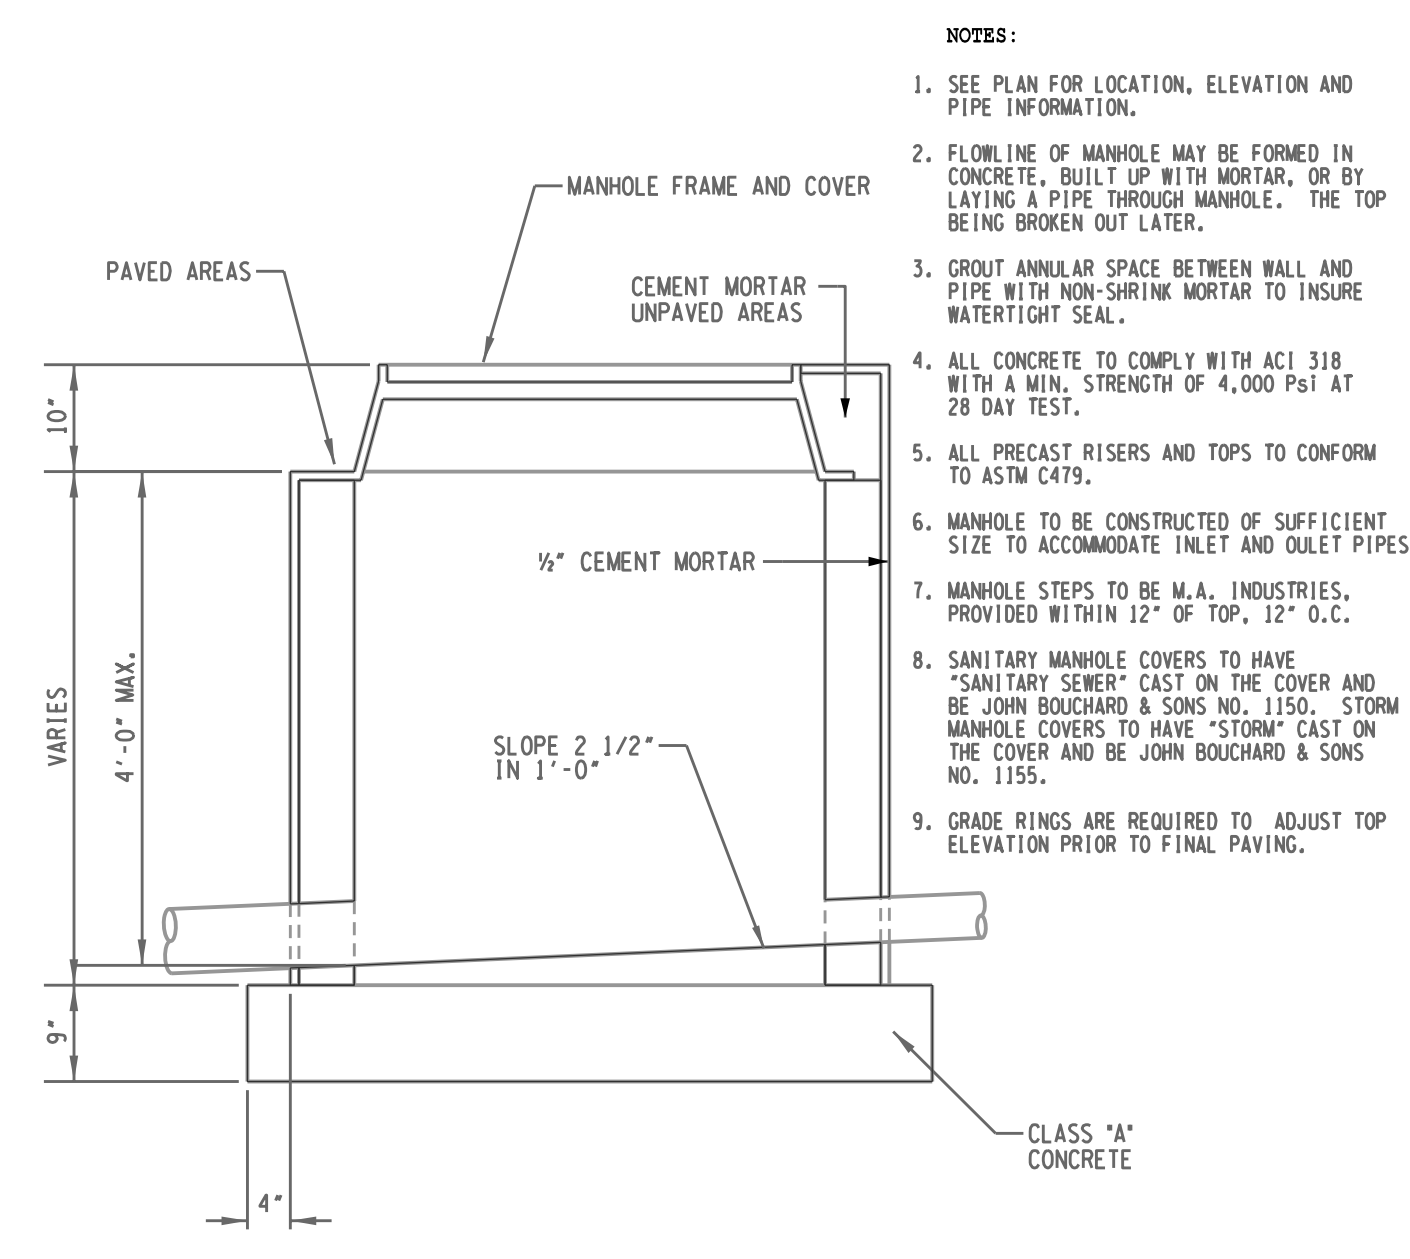


SHALLOW MANHOLE DETAIL

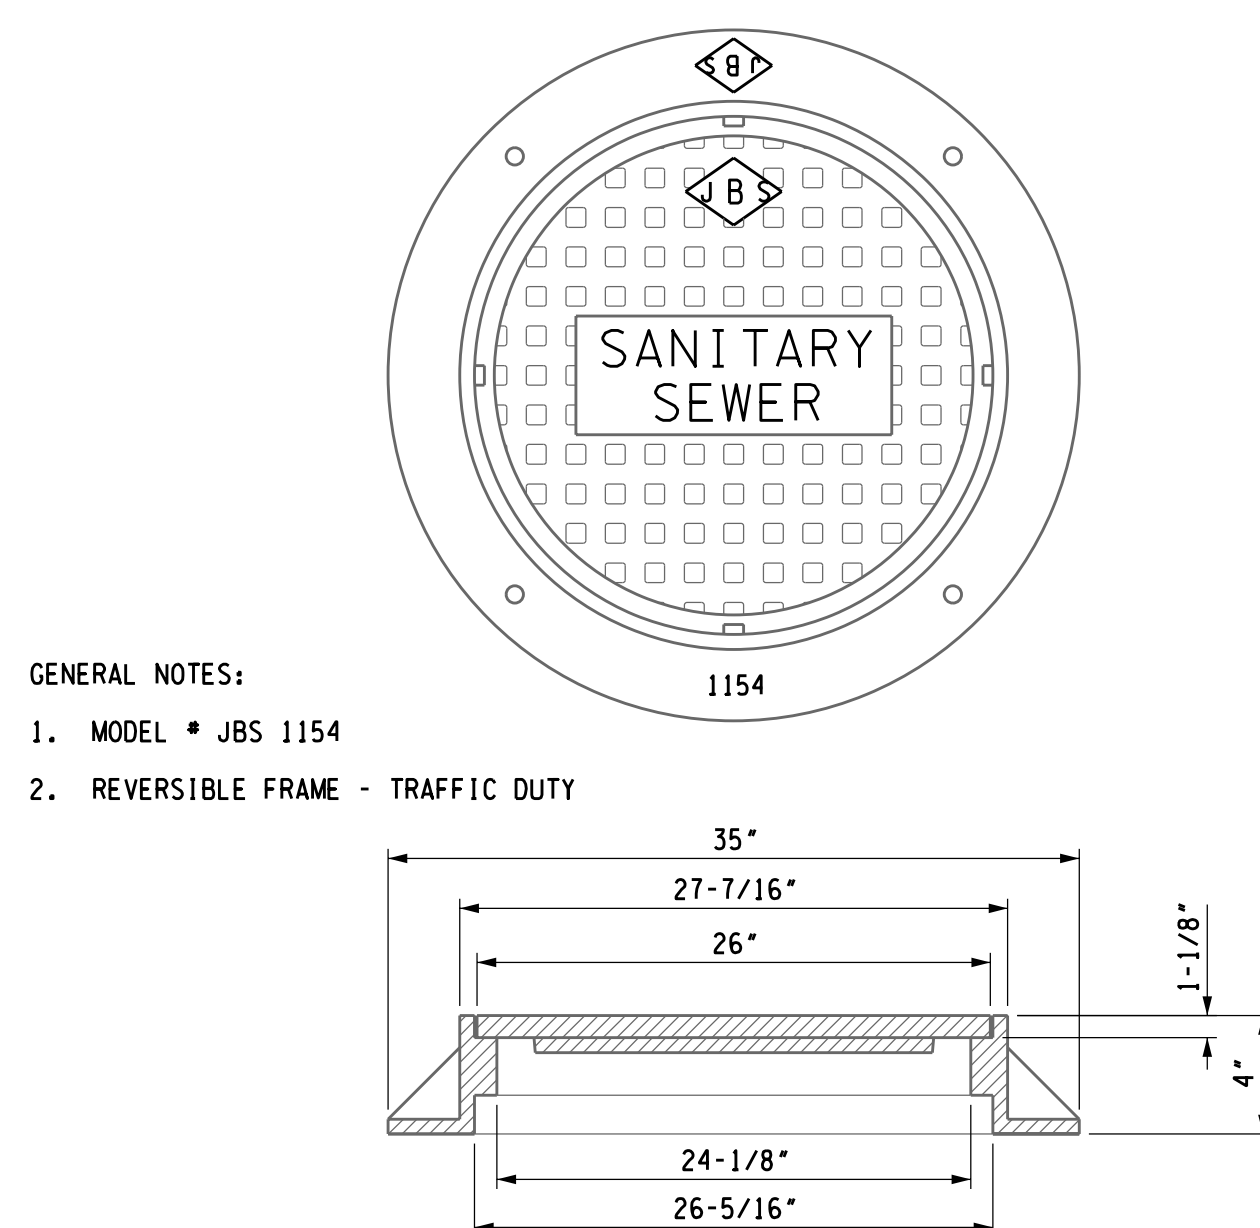


MANHOLE COVER DETAIL

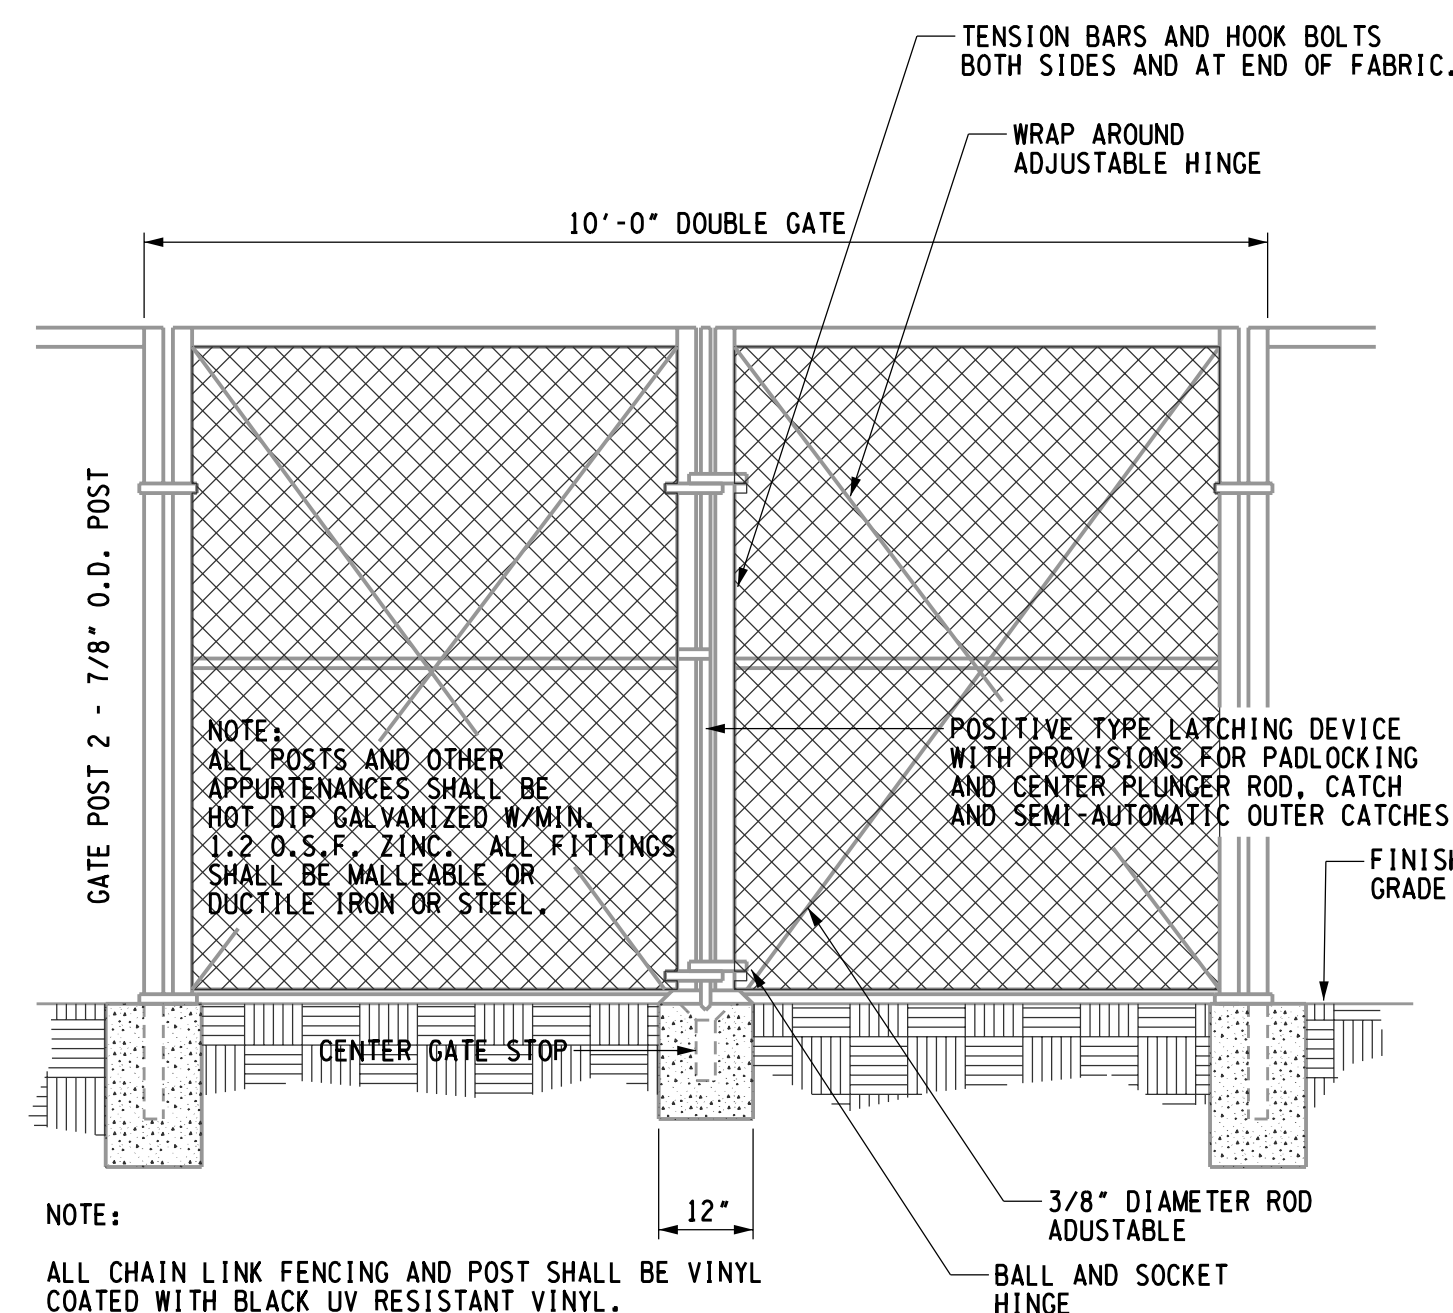


BLACK VINYL COATED LEAF GATE DETAIL

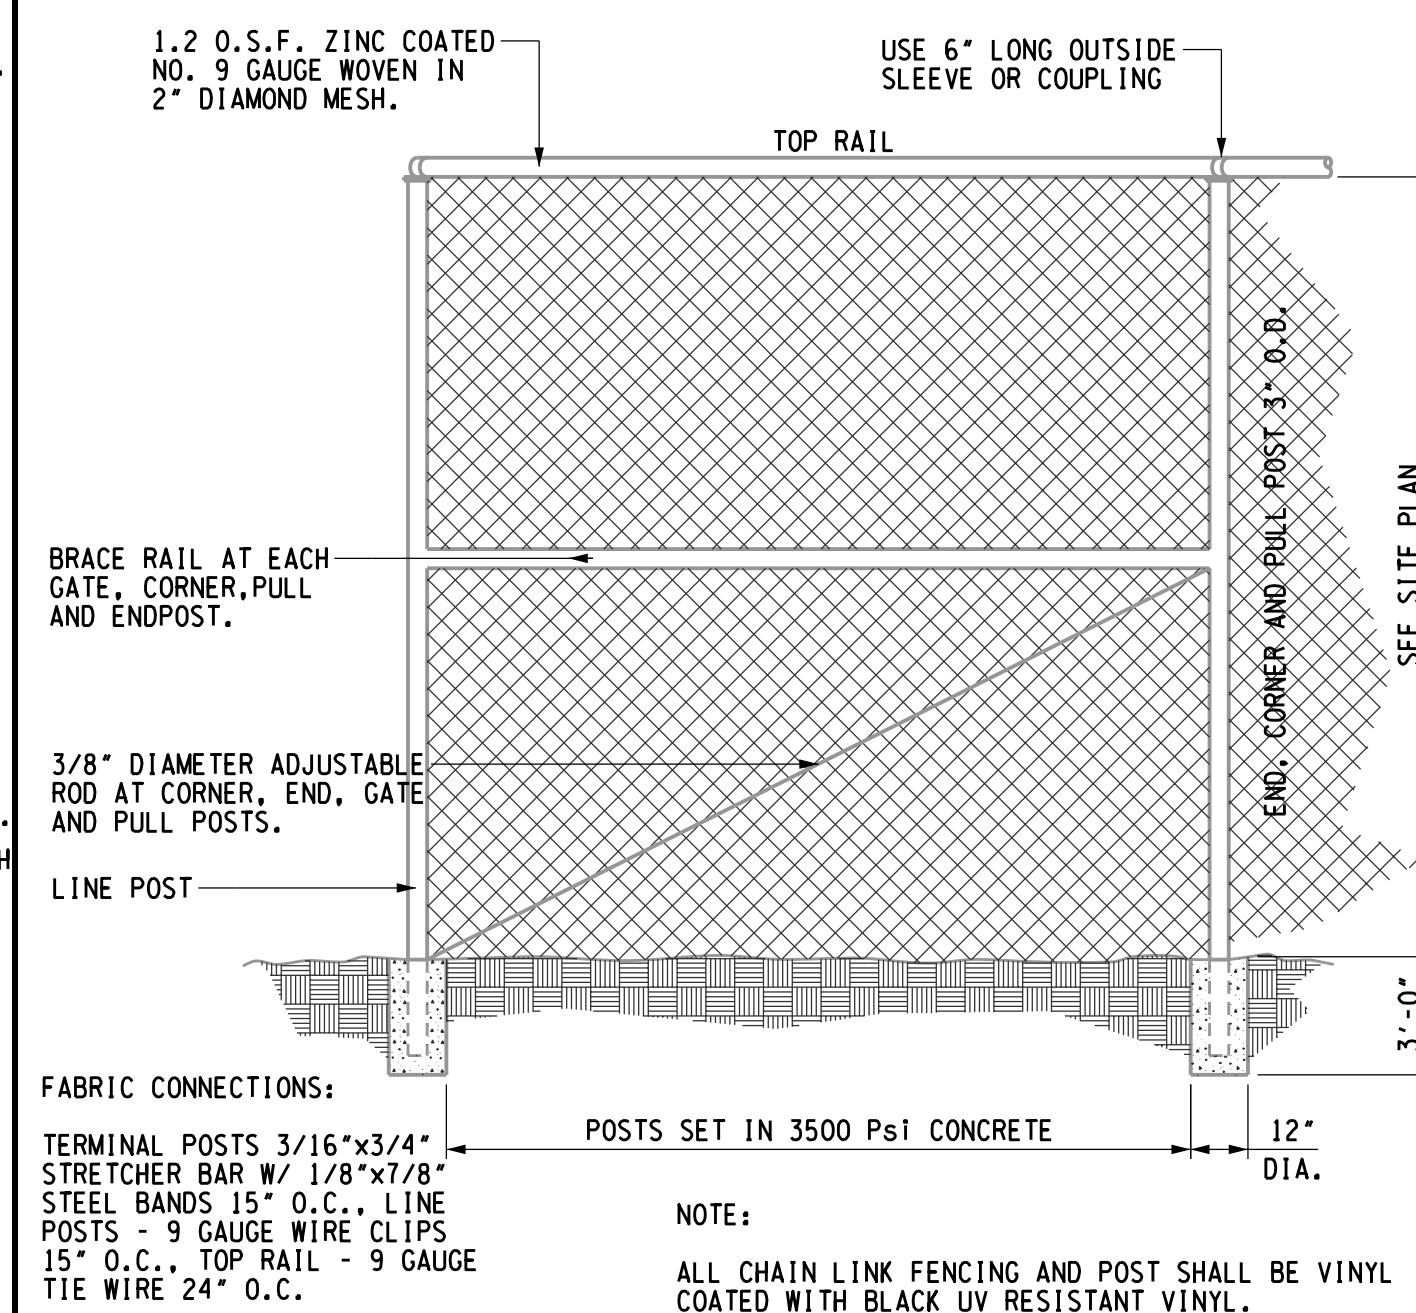


BLACK VINYL COATED CHAIN-LINK FENCE DETAIL

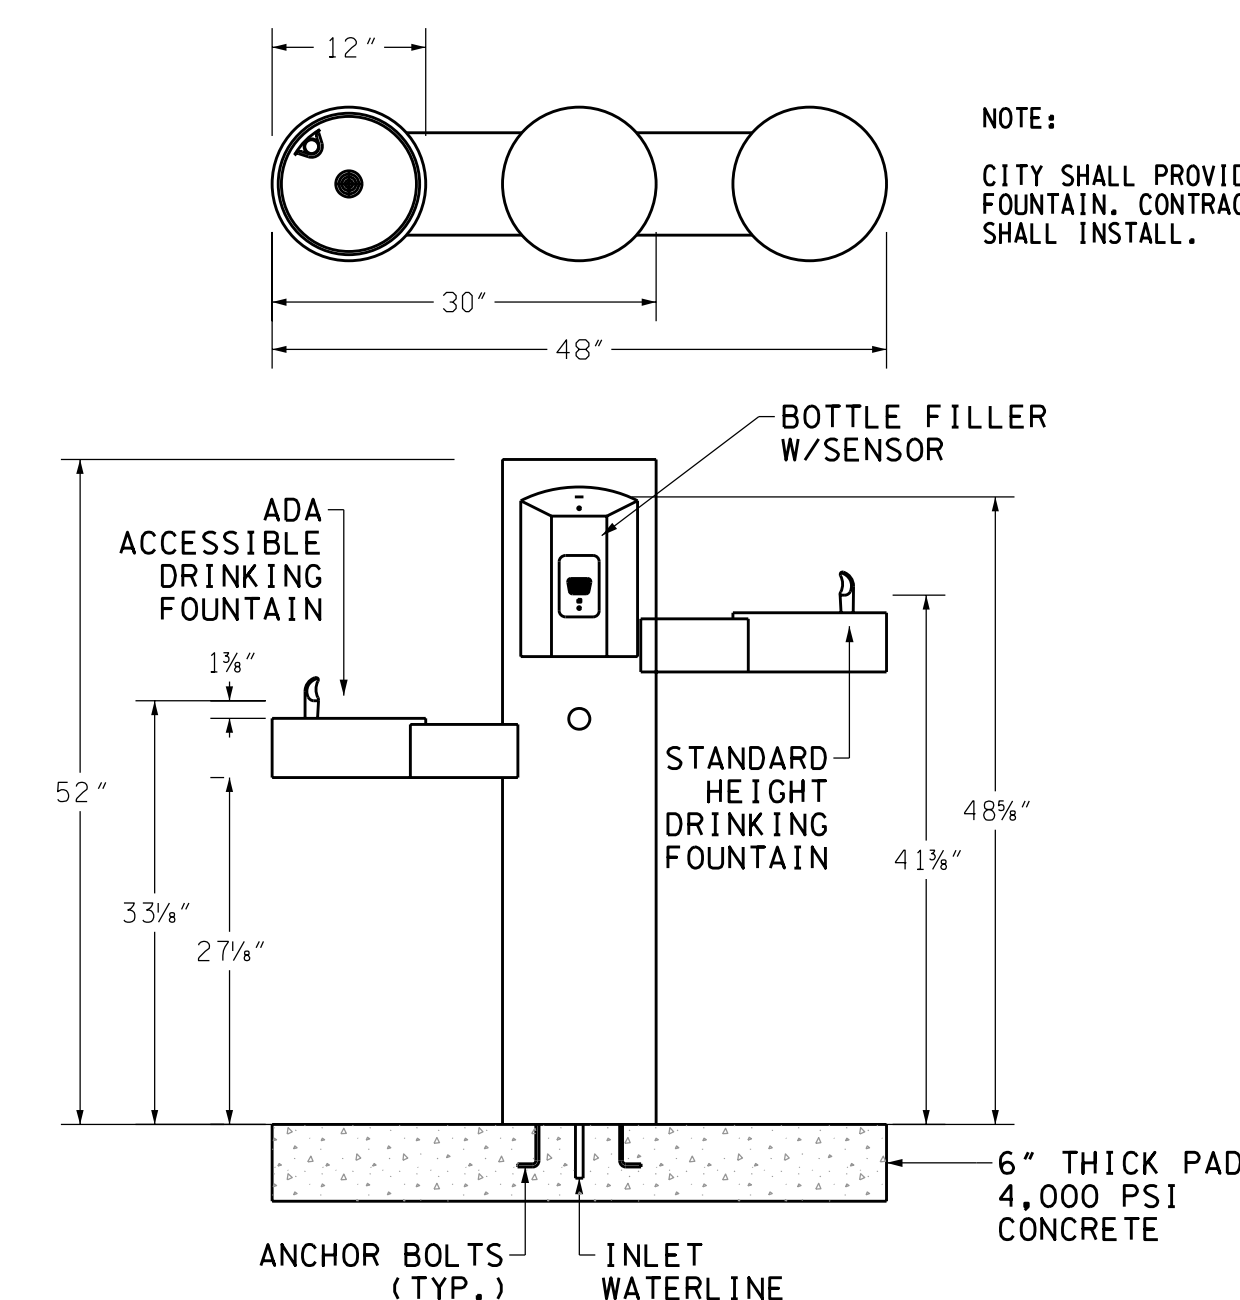


PEDESTAL MOUNTED BOTTLE FILLER W/ BI-LEVEL DRINKING FOUNTAIN (1 OF 2)

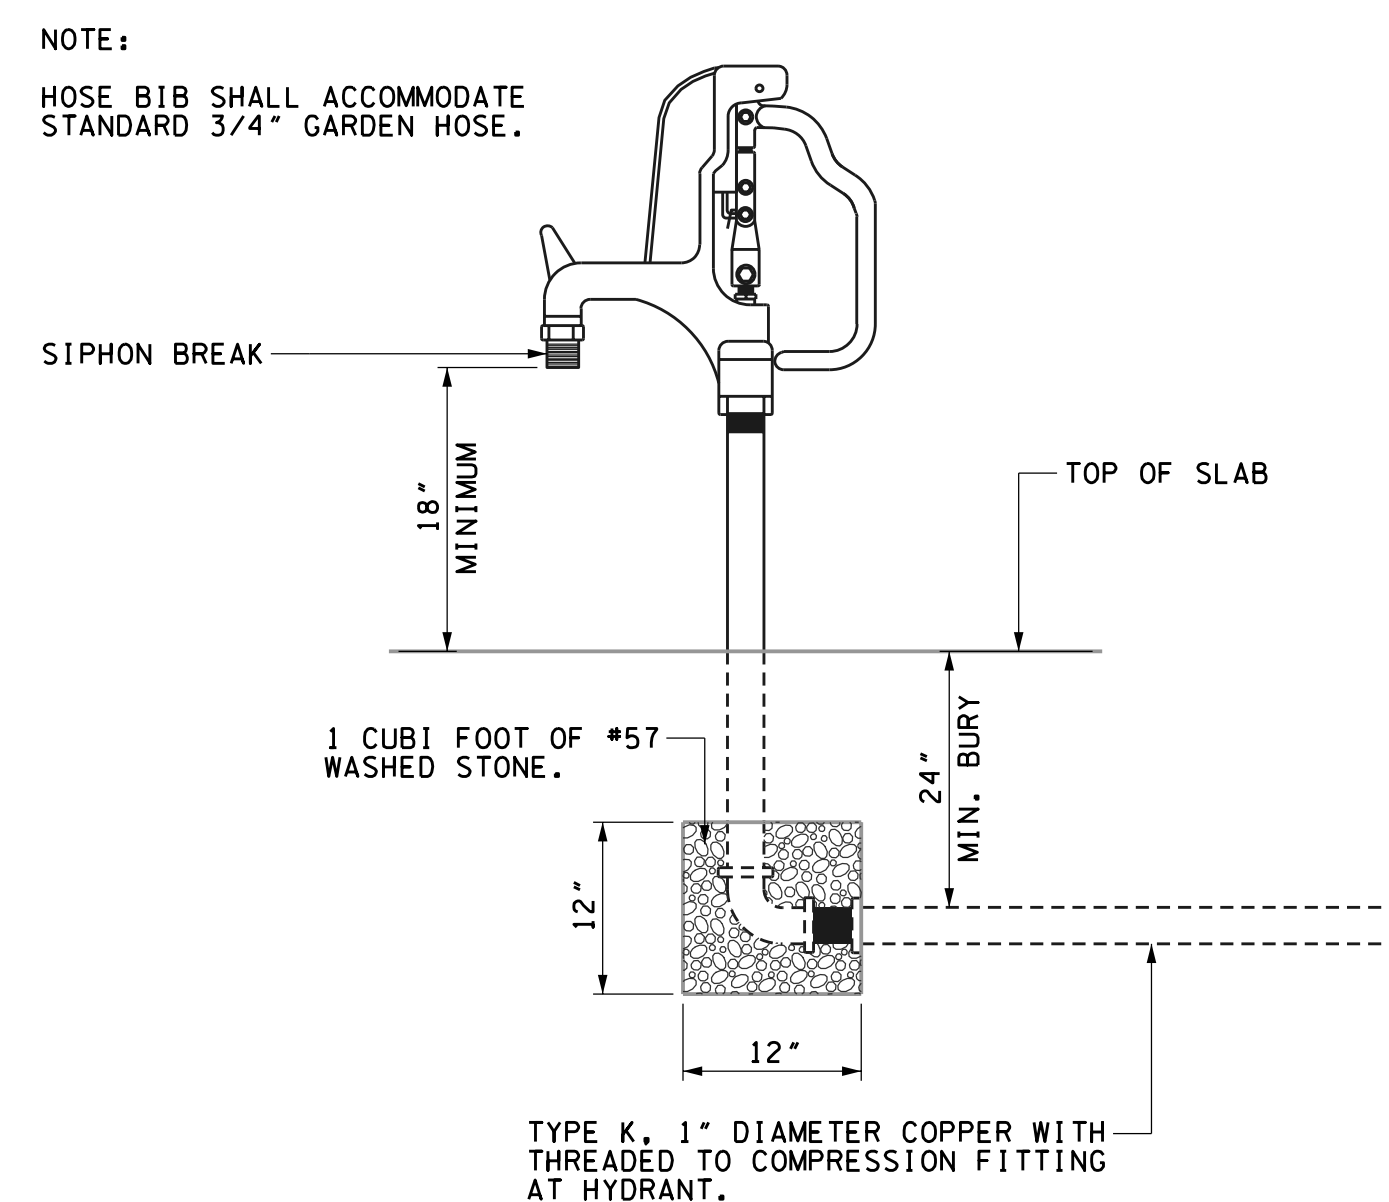

STANDARD YARD HYDRANT (NON-FREEZE) DETAIL

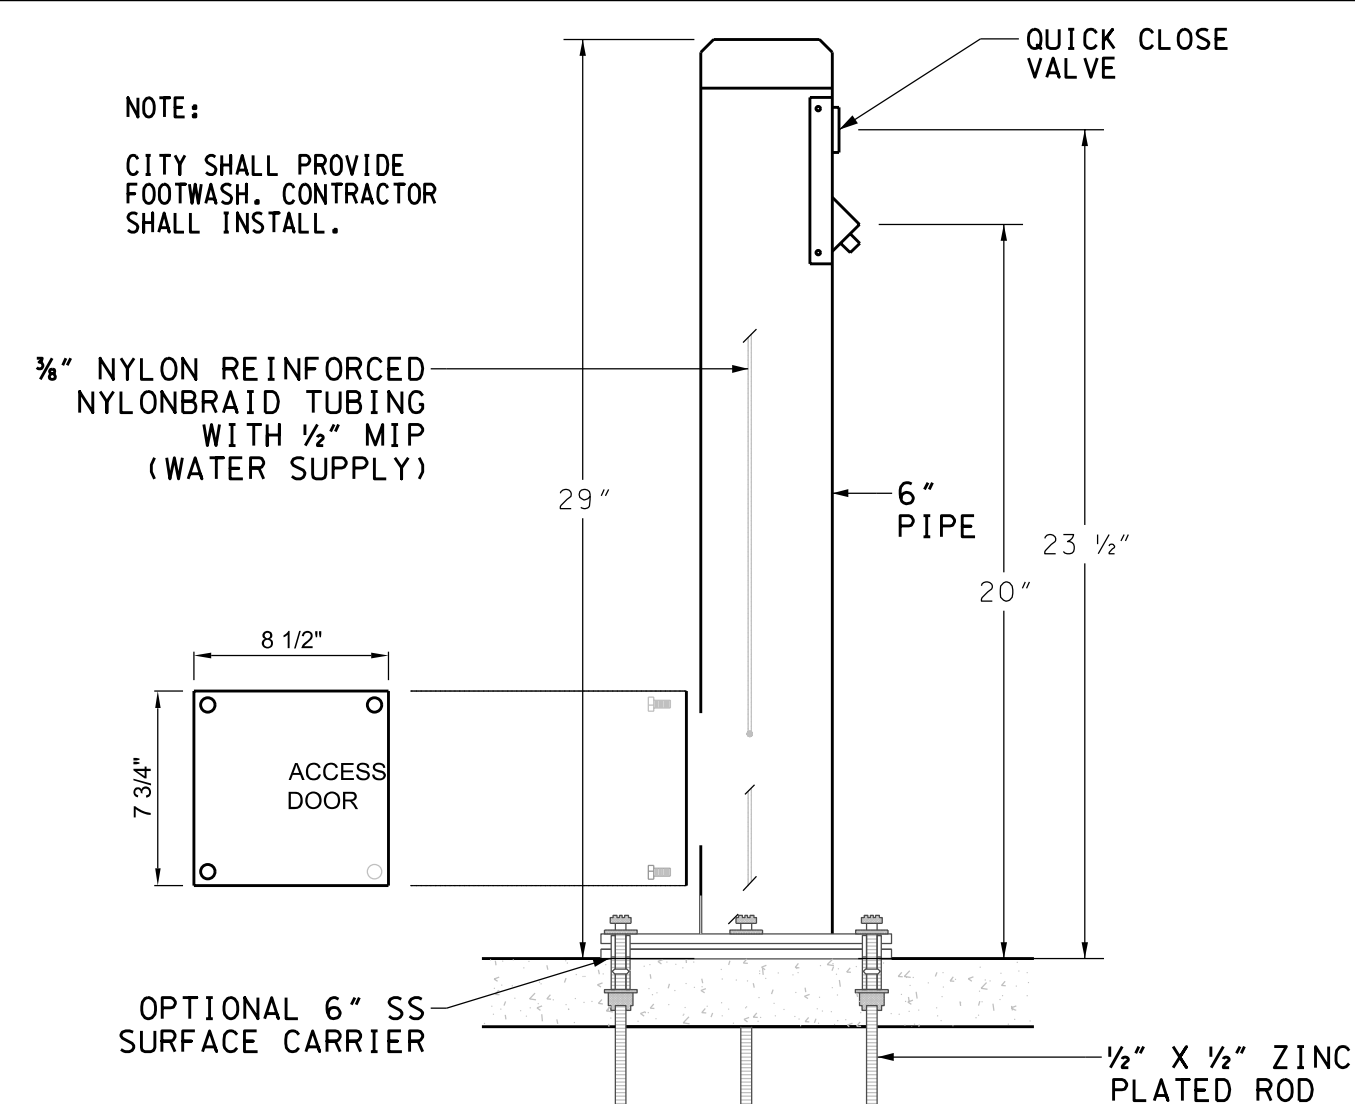

MOST DEPENDABLE MODEL 525 SM FOOT TOWER OR APPROVED EQUAL (1 OF 2)

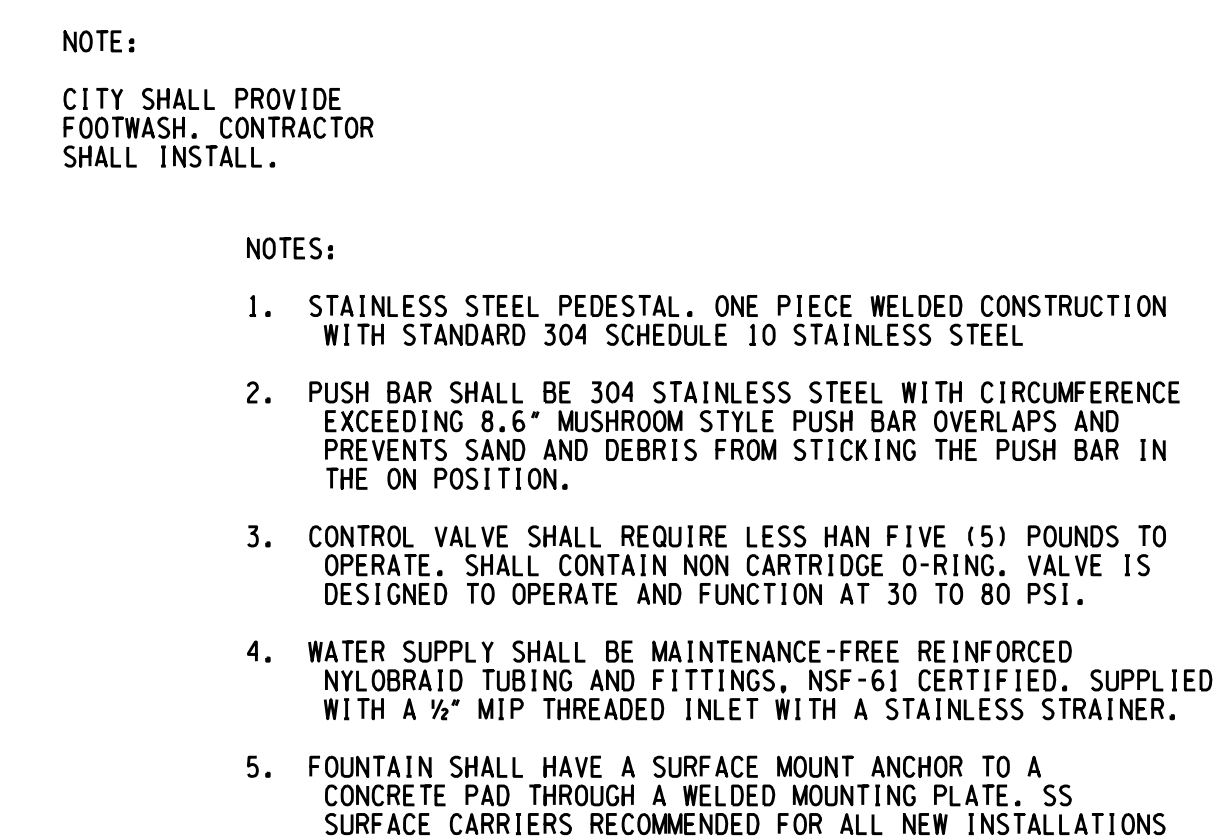

MOST DEPENDABLE MODEL 525 SM FOOT TOWER OR APPROVED EQUAL (2 OF 2)



BRYAN PRICE ENGINEERING

365 COKER FORD ROAD

PORTLAND, TENNESSEE 37148
PHONE: 615-481-3176 EMAIL: BRYAN.PRICE@REAGAN.COM

DATE	01-13-2019
REVISIONS	02-20-2019
REVISED AFTER BID	
OUTFALL LOCATION	

Professional Engineer Seal for Bryan Samuel Price, No. 113899, State of Tennessee, January 2019.

DATE:	JANUARY 2019
DRAWN BY:	PRIC
CHECKED BY:	PRIC
APPROVED BY:	PRIC

CIVIL SITE DETAILS

PEAY PARK SPLASH PAD
CITY OF GOODLETTSVILLE
DAVIDSON COUNTY, TENNESSEE

SHEET NC

C5.1

JOB NO.: 0301-02