
INVITATION TO BID

Traffic Signal Cantilever Supports, Cumberland & 17th St

Sealed bids, invited by the City of Knoxville, will be received by the Purchasing Division of the City of Knoxville, in Room 667-674, City County Building; 400 Main Street; Knoxville, Tennessee, until **11:00:00 a.m.** (Eastern Time) on **July 18, 2022** at which time they will be opened and publicly read aloud and a contract awarded as soon thereafter as practicable.

The bid opening may be viewed virtually on Zoom through this link:

Topic: Bid Opening - Traffic Signal Cantilever Supports
Time: Jul 18, 2022 11:00 AM Eastern Time (US and Canada)

Join Zoom Meeting

<https://us02web.zoom.us/j/85291858038?pwd=WUZFYyndT16YxJ3IDGvZyFVLfErBwt.1>

Meeting ID: 852 9185 8038

Passcode: 625354

One tap mobile

+13017158592,,85291858038#,,,,*625354# US (Washington DC)

+13126266799,,85291858038#,,,,*625354# US (Chicago)

Dial by your location

+1 301 715 8592 US (Washington DC)

+1 312 626 6799 US (Chicago)

+1 929 205 6099 US (New York)

+1 253 215 8782 US (Tacoma)

+1 346 248 7799 US (Houston)

+1 669 900 6833 US (San Jose)

Meeting ID: 852 9185 8038

Passcode: 625354

Find your local number: <https://us02web.zoom.us/j/85291858038?pwd=WUZFYyndT16YxJ3IDGvZyFVLfErBwt.1>

Scope of Work:

The City of Knoxville's Transportation Department seeks to purchase one traffic signal cantilever support to be furnished and consisting of a straight or uniformly tapered shaft, cylindrical in cross-section, having a base welded to the lower end and complete with anchor bolts. All castings shall be clean and smooth with all details well defined and true to pattern. Steel castings shall conform to ASTM A27, Grade 65-35. Poles must have caps for the top of upright and end of mast arm. The pole must have a black cast aluminum clamshell base cover (Valmont AC1).

Specifications:


Cantilever Signal Support Standard Specifications

- All mast arms shall be compatible with the poles in material, strength, shape, and size.
- Secure an anchor base of one-piece cast steel or steel plate of adequate strength, shape, and size to the lower end of the shaft. Place the base so as to telescope the shaft, and weld at the top and bottom faces with continuous fillet welds so that the welded connection develops the full strength of the adjacent shaft section to resist bending action. Provide each base with a minimum of four holes to receive the anchor bolts. Provide cast steel bases with removable cast iron covers for anchor bolts and tapped holes for attaching covers with hex head cap screws.
- Provide a welded frame hand-hole, 6 x 10 inches minimum and located with a clear distance above the base of no less than the pole diameter, "D". Weld a 1/2-inch 13 UNC grounding nut to the inside of the pole at a point readily accessible for wiring.
- Fabricate shafts from the best, hot-rolled basic open-hearth steel. The shaft shall have only one longitudinal electrically welded joint and may have electrically welded intermediate transverse full penetration circumferential joints, at intervals of not less than 10 feet. The shaft shall be longitudinally cold-rolled to flatten the weld and increase the physical characteristics so that the metal will have a minimum yield strength of 48,000 pounds per square inch. Where transverse full penetration circumferential welds are used, the shaft fabricator shall furnish to the Engineer certification that: (1) all such welds have been radiographed and ultrasonically tested by an independent testing laboratory using a qualified Nondestructive Testing (NDT) technician and (2) the NDT equipment has been calibrated annually.
- Fit the shaft with a removable pole cap, a J-hook wire support welded inside near the top, and a flange plate assembly to match that welded to the butt end of the mast arm.
- Provide mast arms fabricated and certified in the same manner as the upright shafts and that have the same physical characteristics.
- The mast arms shall meet the design requirements necessary to support rigidly mounted traffic signals as shown on the Plans. All arms shall include a removable cap at the tip, grommeted wire outlets, and signal hanger assemblies of the type and number shown on the Plans, and a flange plate welded to the butt end to provide a rigid connection to the mast. The assembly shall be constructed so that all wiring can be concealed internally.
- Connect mast arms to the upright pole at a height necessary to provide a minimum clearance of 16 feet 6 inches and a maximum clearance of 19 feet under the traffic signal heads. Install separate signal heads to provide the same clearance.
- Hot-dip galvanize steel poles, mast arms, and hardware in accordance with ASTM A123. The pole shall have a black powder-coat finish electrostatically applied by the pole manufacturer and a black cast aluminum clamshell base cover (Valmont Classic AC1). Urethane polyester powder or approved equal black (F283A or approved equal).
- Galvanize all steel and cast-iron components, hardware, and threaded fasteners, except anchor bolts, after fabrication in accordance with ASTM A123, or A153 or A385, as applicable.
- Furnish all bolts, nuts, and screws as it pertains to anchors, hand-hole covers, pole caps, ground point, and decorative pole base/ skirt. Furnish rubber grommets 1" I.D. for signal cable.
- Poles shall come with pre-fabricated metallic anchor bolt template.


- All details shall comply with TDOT Signal Standard Drawing T-SG-9.

Refer to the Signal Support Pole Data and Mast Arm Detail Sheet on the following page.






WIRING AND CONDUIT DIAGRAM
N.T.S.

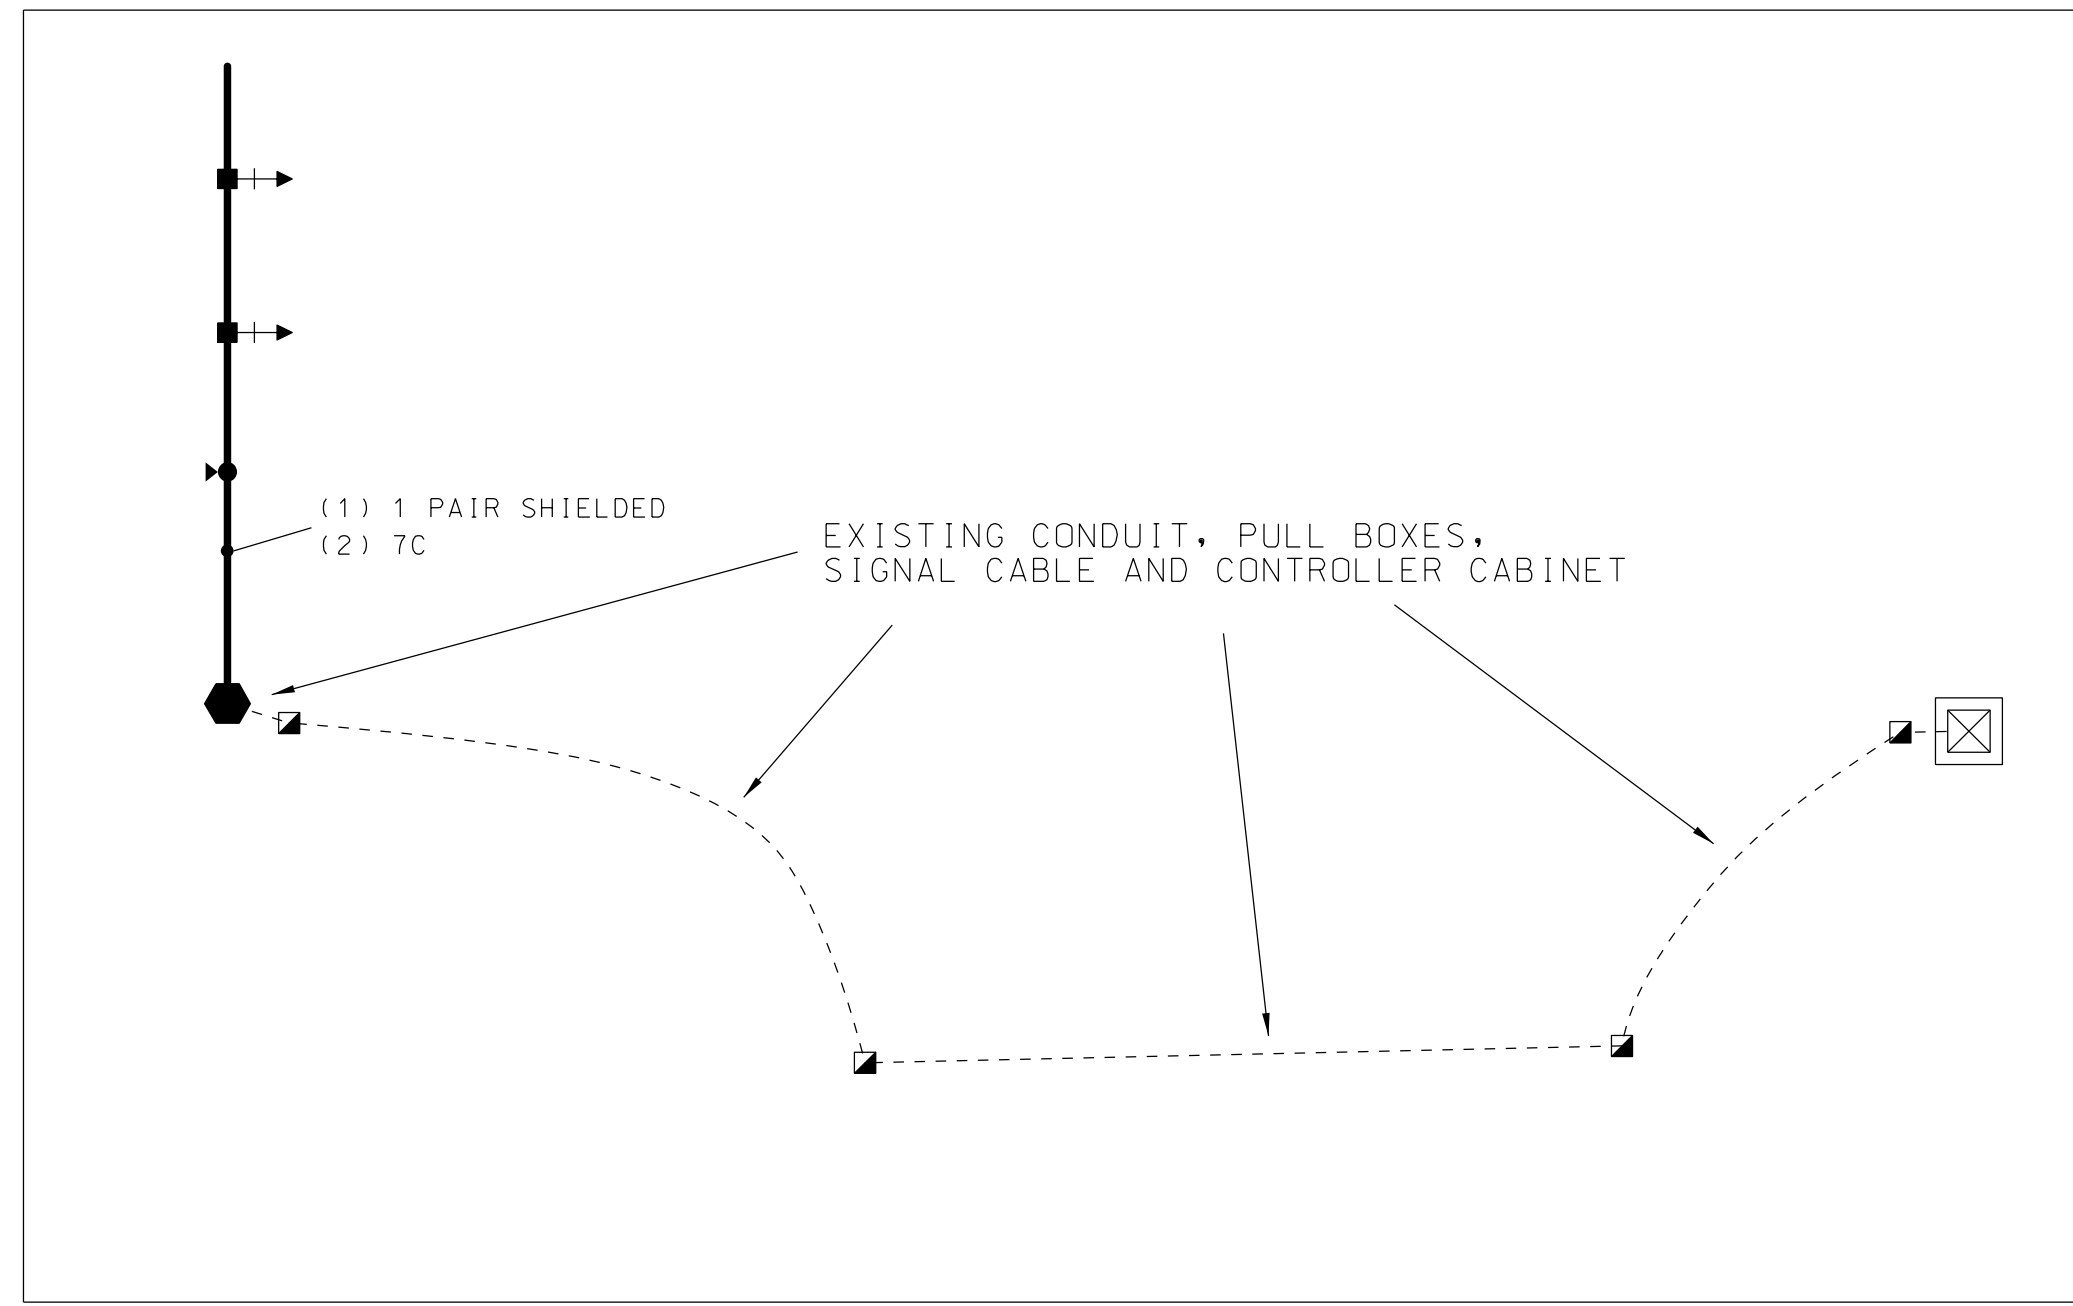

SIGN SCHEDULE

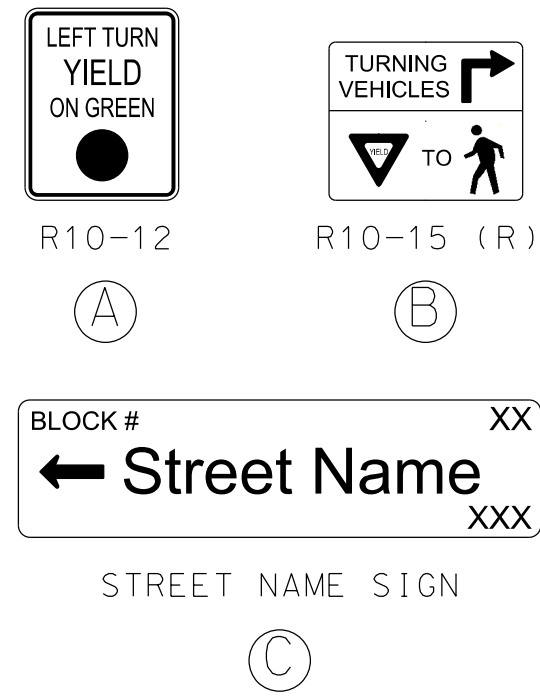

SIGNAL HEADS

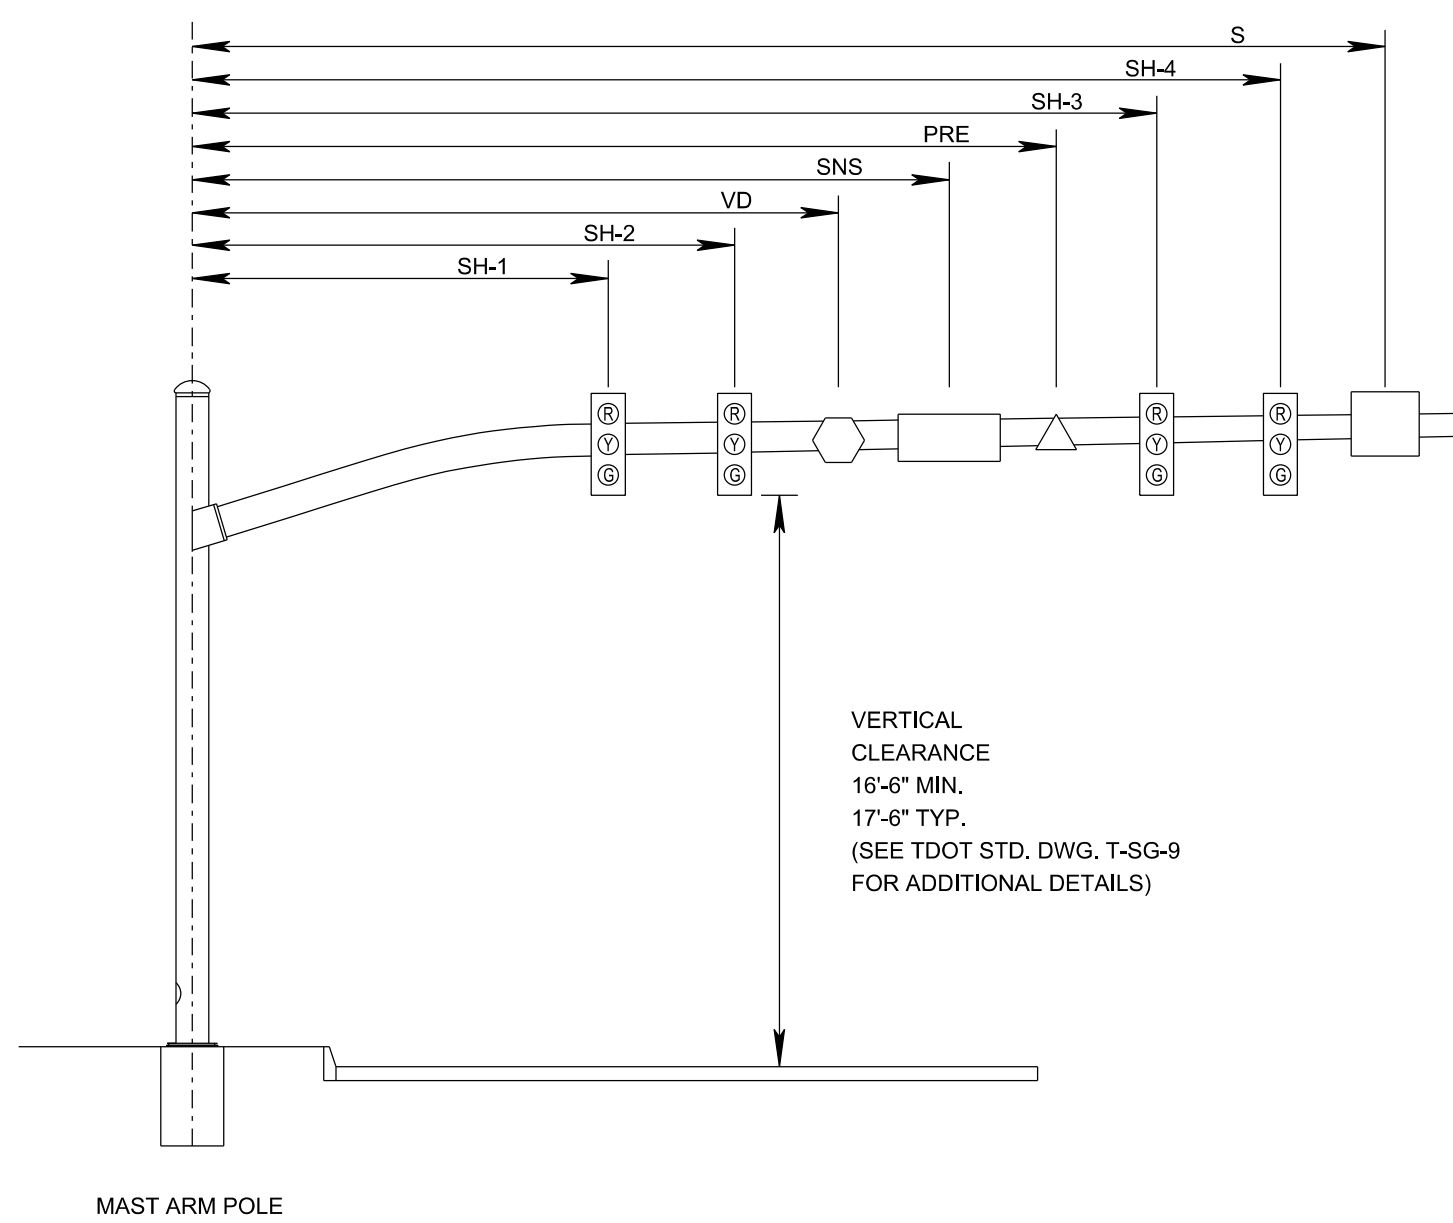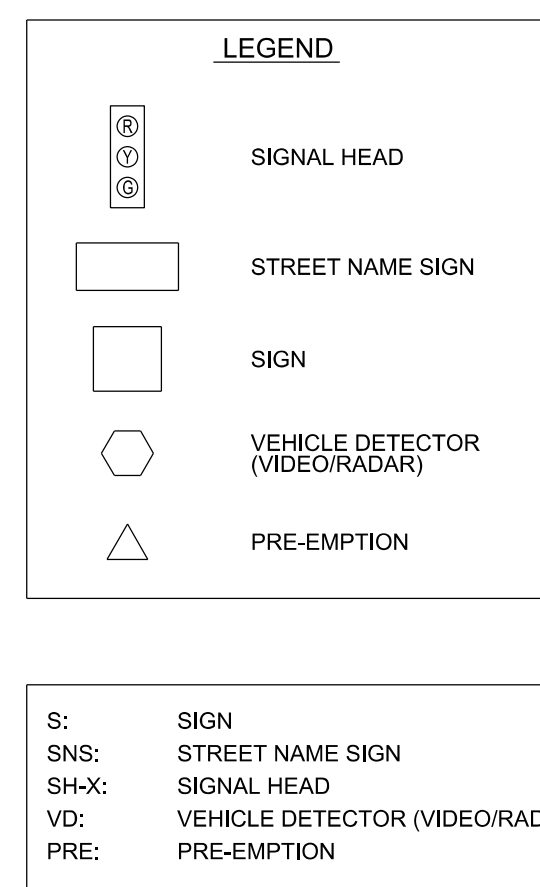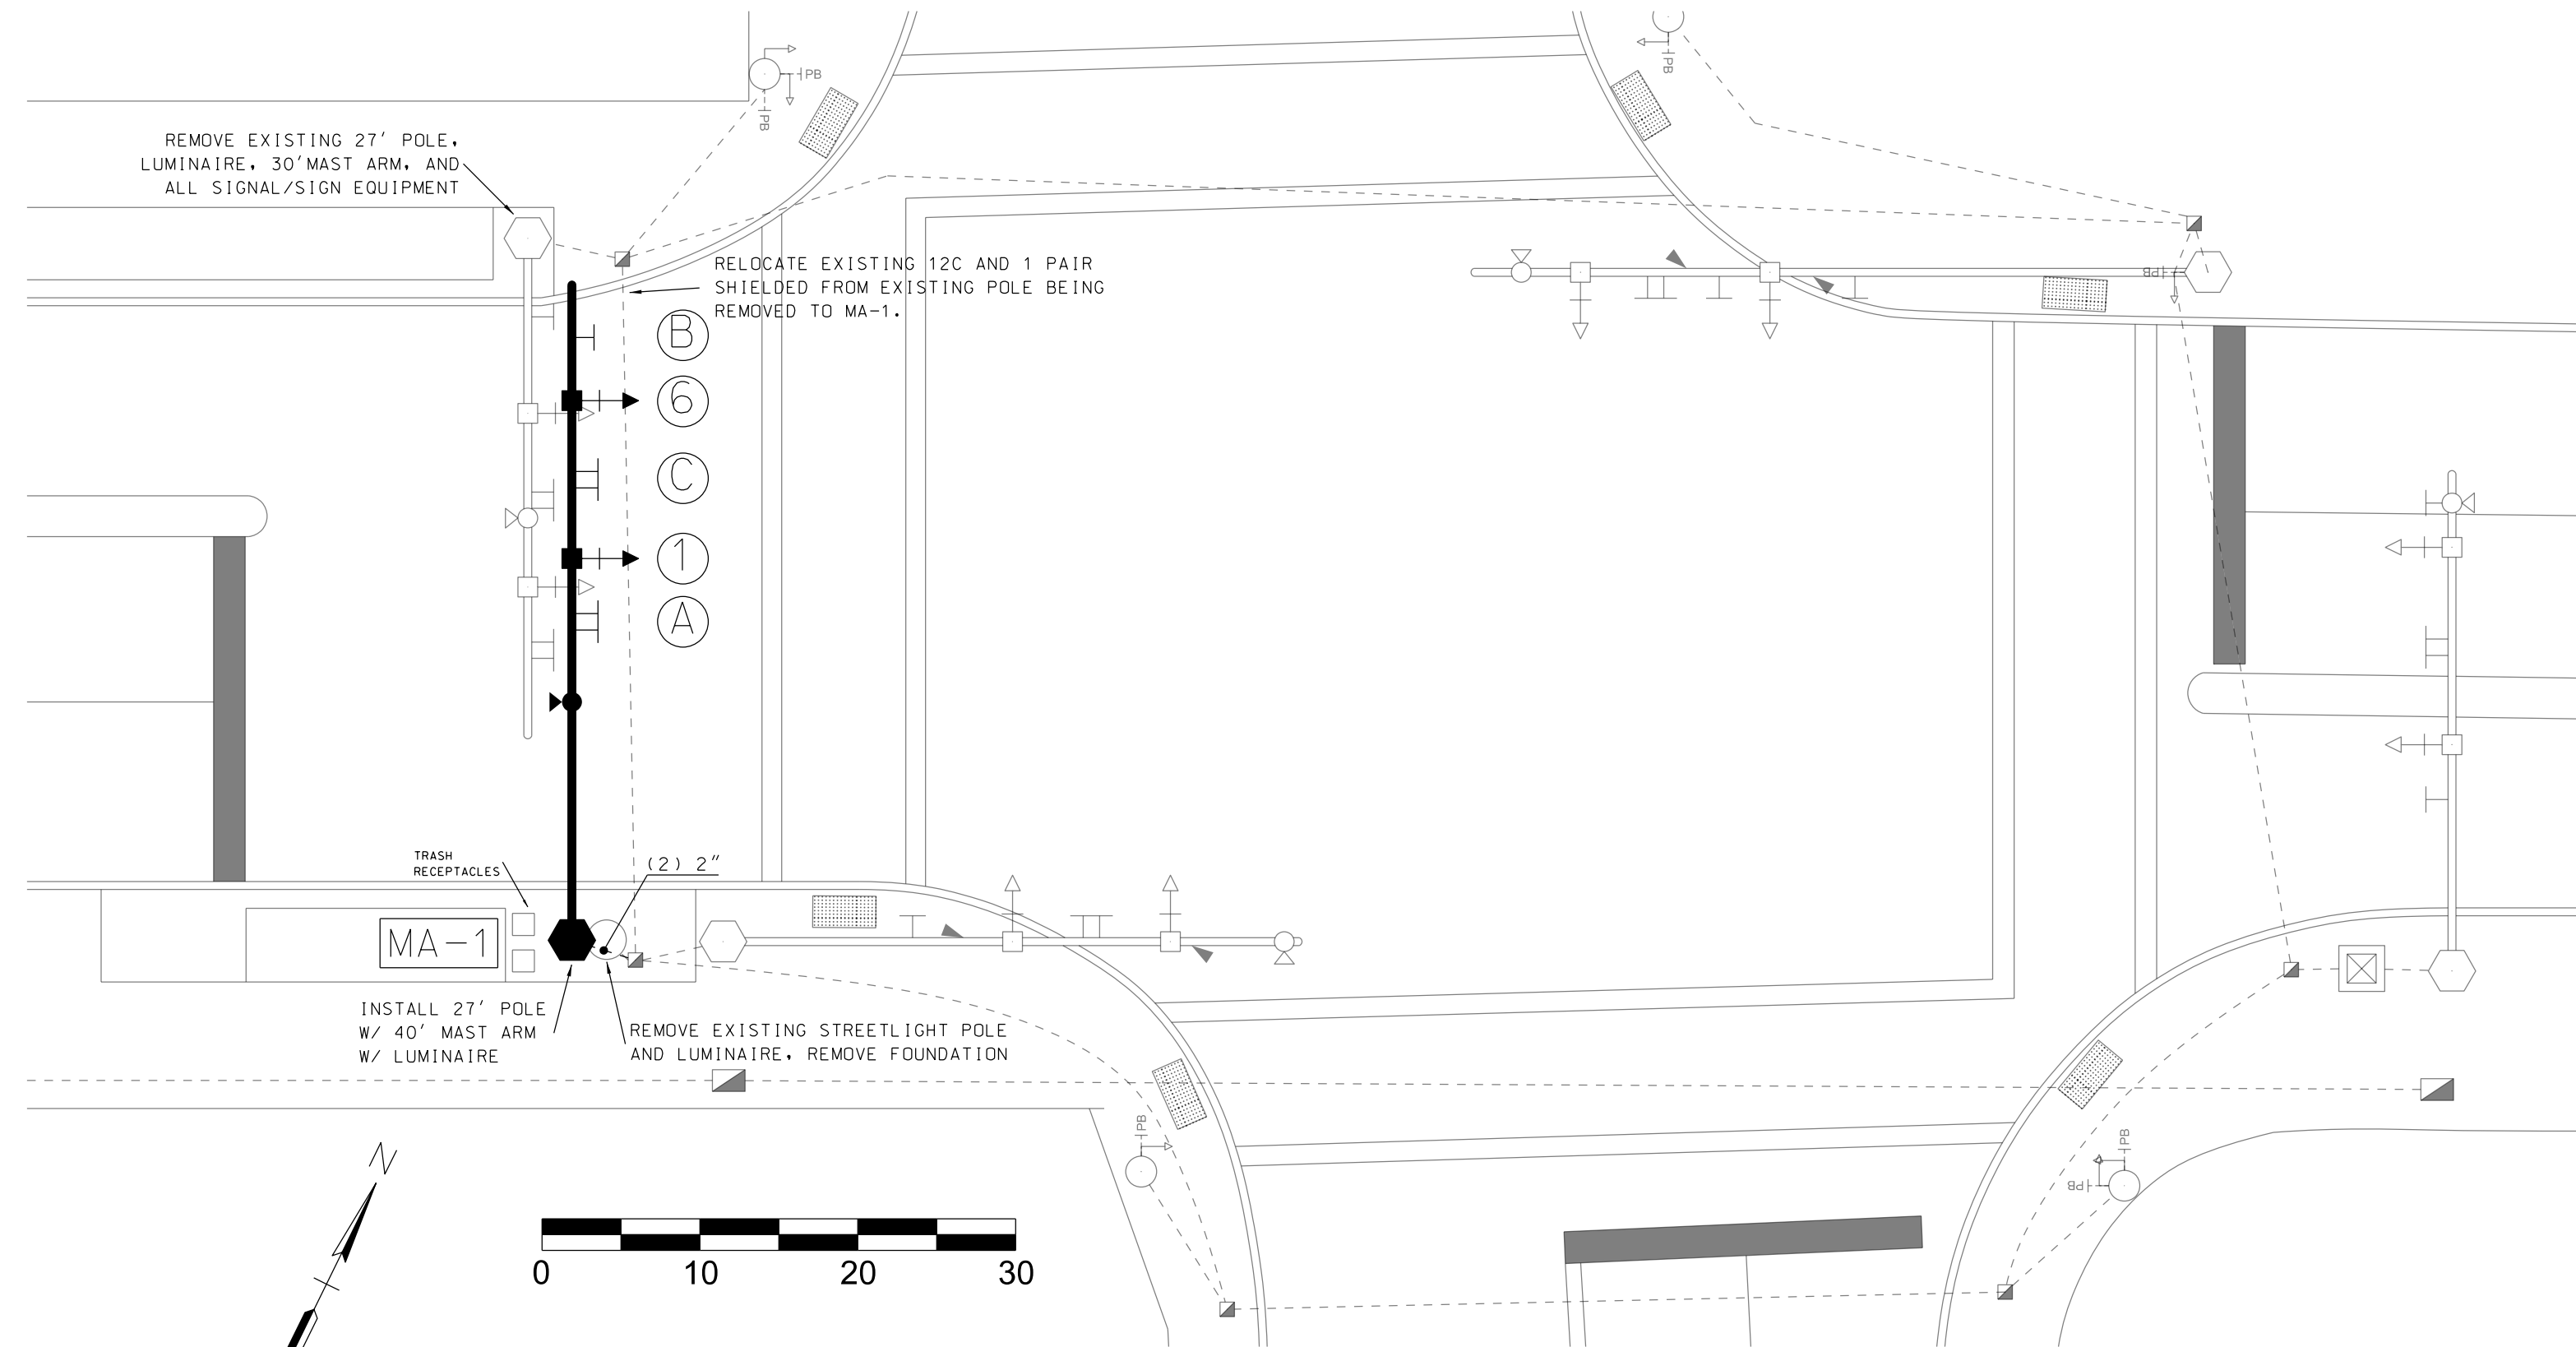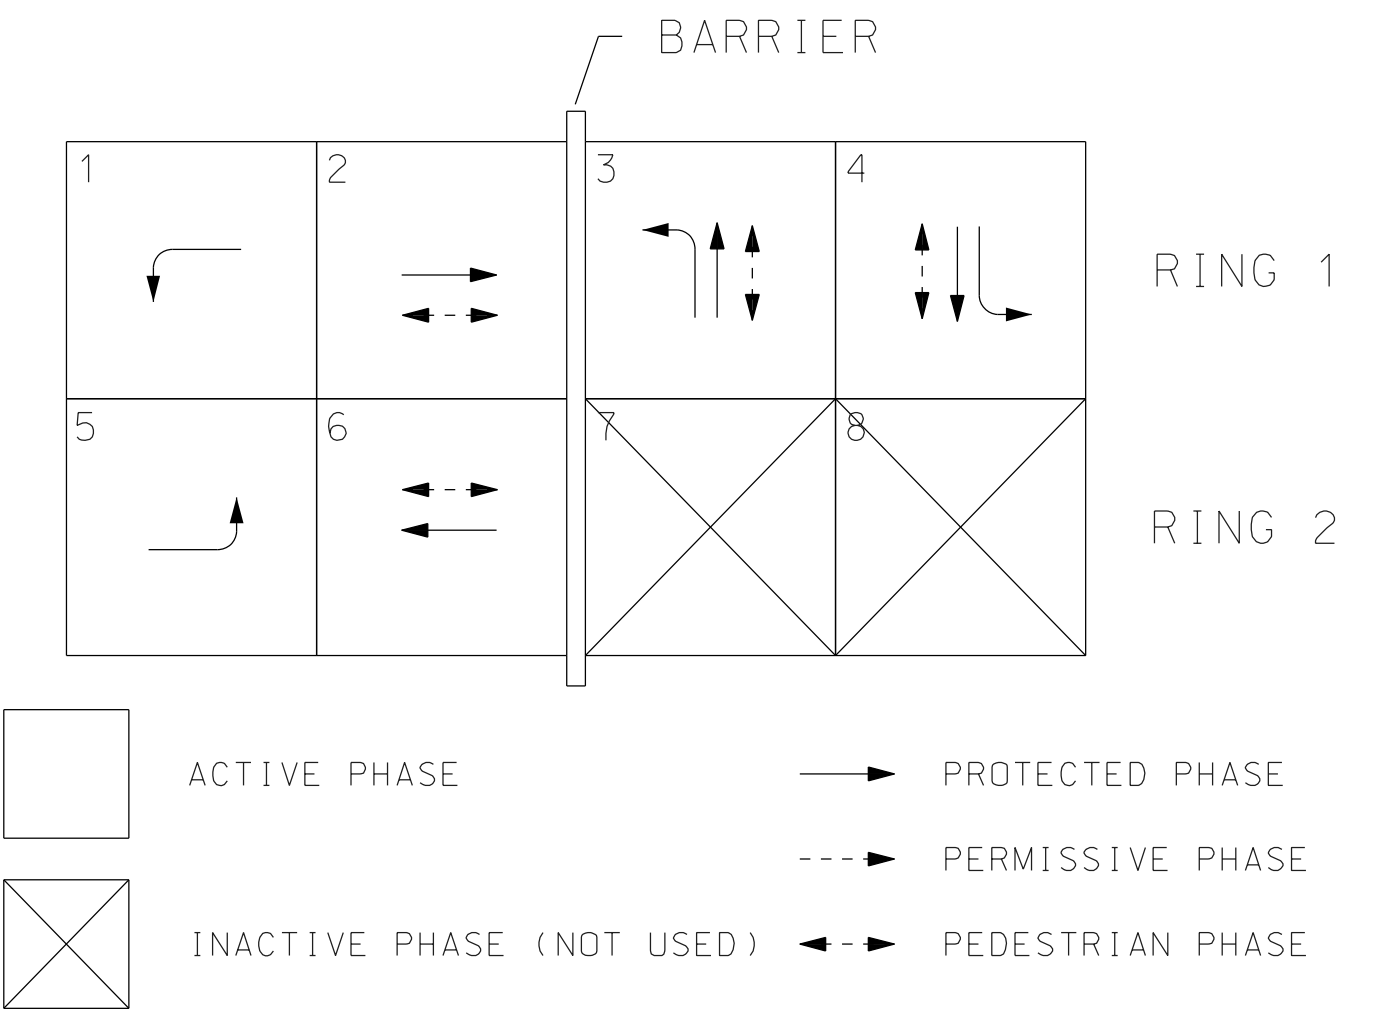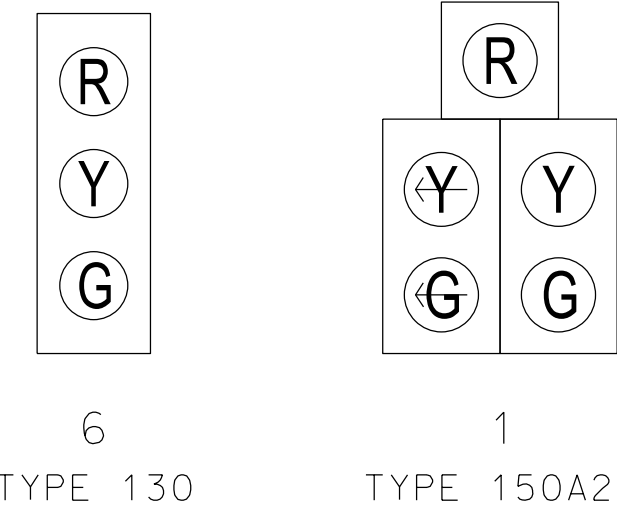

VERTICAL CLEARANCE
16'-0" MIN.
17'-6" TYP.
(SEE TDOT STD. DWG. T-SG-9 FOR ADDITIONAL DETAILS)

SIGNAL SUPPORT POLE DATA AND MAST ARM DETAILS


POLE NO.	NORTHING	EASTING	ARM LENGTH	SH-1	SH-2	RADAR	SNS	PRE	SH-3	S	SH-4	S	ATTACH ELEV	FOUND DEPTH*
MA-1	597276.5390	2580343.0244	40'	22.5'	32.5'		27.5'	14'		19'		37'	20'	MIN. 15'

* FOOTING DEPTHS WILL BE BASED ON POLE MAX BENDING MOMENT FROM DESIGN AND COK FOUNDATION DESIGN REQUIREMENTS (COK-SG-10)

NOTES:

MAST ARM (MA) SIGNAL SUPPORT POLES AND PEDESTRIAN PEDESTAL POLES (PP) SHALL BE TDOT STANDARD ROUND, TAPERED, GALVANIZED STEEL MAST ARM POLES IN ACCORDANCE WITH TDOT STANDARD DRAWINGS. POLES SHALL HAVE A BLACK POWDER COAT FINISH.

LEGEND

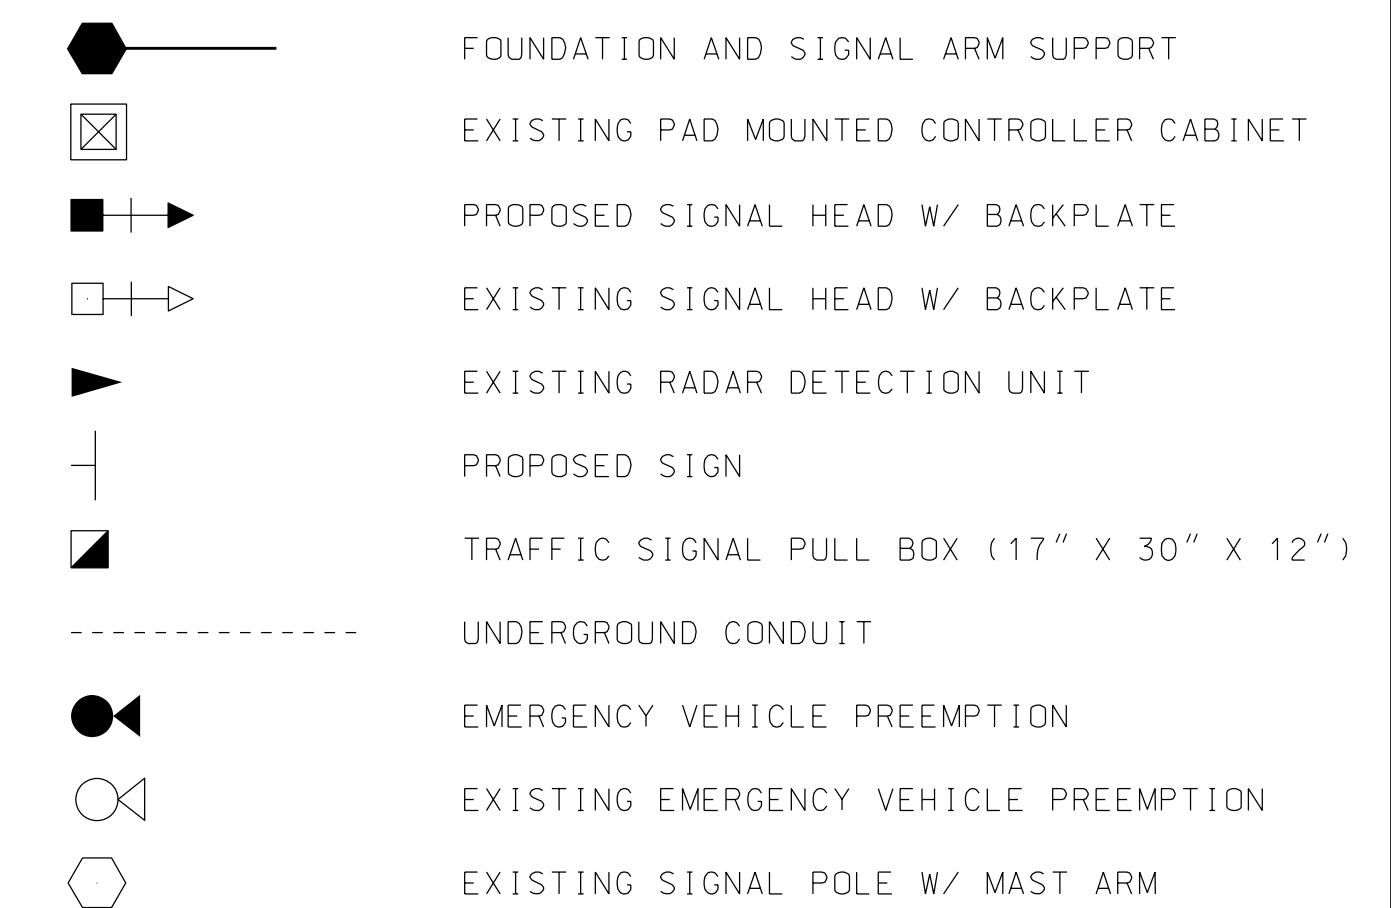


REVISIONS

NO.	DATE	DESCRIPTION

Cumberland Avenue & 17th Street
Pole Relocation

City Blocks: 10343, 10362, 10481, 10482

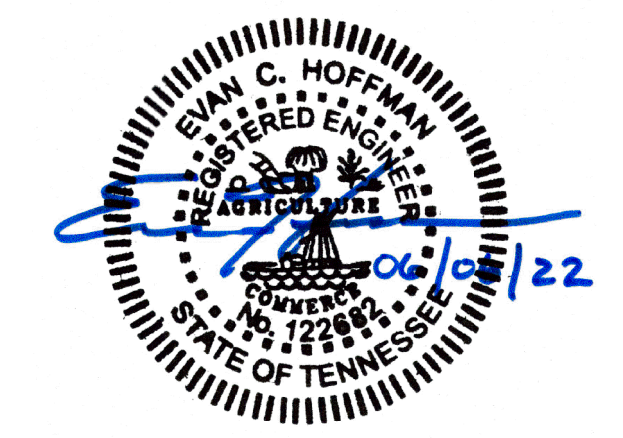

Drawn by: ECH
Designed by: ECH
Approved by: ECH
Scale: 1" = 10'
Date: 05/31/22
SHEET 1 OF 1

Delivery Instructions:

Delivery will be to the City of Knoxville Sign and Signal Shop located at 1025 Elm Street Knoxville, TN 37921.

Price is to include all charges, FOB Destination to the Sign and Signal Shop. No after hour, holiday or weekend deliveries will be accepted.

Bid Submission Requirements:

Bidders must furnish the following information in writing with their submission:

1. [Bid Form](#) showing bidder's name, address, quoted price, business license number, date of expiration of business license. A copy of the bidder's current business license may be submitted in lieu of providing the license expiration date.
2. [Non-Collusion Affidavit](#)
3. [Iran Divestment Act Certification of Non-Inclusion](#)
4. [Subcontractor/Consultant Statement](#)

Instructions and Conditions:

1. Sealed bids will be received by the Purchasing Division of the City of Knoxville in Room 667-674, City/County Building; 400 Main Street; Knoxville, Tennessee 37902 until **July 18, 2022**, at **11:00:00 a.m.**, at which time they will be publicly opened and read aloud and the contract awarded as soon as practicable. **No bid will be received or accepted after the above-specified time for the opening of bids.** Bids that arrive late due to the fault of U. S. Postal Service, United Parcel Service, DHL, FEDEX, any delivery/courier service, or any other carrier of any sort are still considered late and shall not be accepted by the City. Such bids shall remain unopened and will be returned to the submitting entity upon request.
2. The City of Knoxville reserves the right to reject any or all bids, to accept or reject any items thereon, to waive technicalities or informalities, to split orders if in the best interest of the City, to evaluate bids by various criteria, and to accept any bid which, in its opinion, may be for the best interest of the City.
3. Included in the Invitation to Bid is an affidavit in proof that the undersigned has not entered into any collusion with any person in respect to this bid or any other bid. The Bidder will be required to execute and submit this affidavit with the sealed bid. Also included is the Diversity Business Program contracting packet. Submissions must indicate on the enclosed form whether or not the bidder intends to use subcontractors and/or suppliers from one of the defined groups. Bidders are advised that the City tracks use of such use, but it does not influence or affect evaluation or award.
4. **NO CONTACT POLICY:** After the posting of this solicitation to the Purchasing Division's website, any contact initiated by any proposer with any City of Knoxville representative concerning this proposal is strictly prohibited, unless such contact is made with the Purchasing Division representative listed herein or with said representative's authorization. Any unauthorized contact may cause the disqualification of the proposer from this procurement transaction.
5. **INCLEMENT WEATHER:** During periods of inclement weather, the Purchasing Division will enact the following procedures with regard to solicitations and weather delays:
 - If City offices are closed due to inclement weather on the date that bids/proposals/qualifications/letters of interest are due into the Purchasing Office, all solicitations due that same day will be moved to the next operational business day.
 - The City of Knoxville shall not be liable for any commercial carrier's decision regarding deliveries during inclement weather.

6. Each bid delivered via hardcopy must be submitted in a sealed envelope, addressed to the Purchasing Division; City of Knoxville; City/County Building; 400 Main Street, Room 667-674; Knoxville, Tennessee, 37902. Each sealed envelope containing a bid must be plainly marked on the outside as: "Traffic Signal Cantilever Supports, Cumberland & 17th St"
7. Electronic submissions shall be submitted online through the City's Procurement website. DO NOT EMAIL YOUR SUBMISSION. If submitting electronically, a paper bid is not required.
8. All proposers/bidders must register as a vendor in order to submit an electronic file.

Step One: Register as a City of Knoxville vendor (Vendors are encouraged to complete this step now to ensure seamless submission process prior to deadline.) To register as a vendor: Visit the website at www.knoxvilletn.gov/purchasing Click the "Vendor Registration" tab; then "Click here to register as a City of Knoxville Vendor" Follow the prompts to complete online registration. Note: You will be asked for a PIN. This PIN will be emailed to you and may be sent to your spam or junk folder.

DO NOT WAIT UNTIL SUBMISSION DEADLINE TO REGISTER AS A VENDOR. The electronic submission link will be disabled at 11:00:00 a.m. Eastern time. Vendors will not have the ability to submit any electronic files once the deadline has passed and the City will accept no late submissions.

Step Two: Submit all materials electronically as one (1) file to City's Procurement website PRIOR to 11:00:00 a.m. (Eastern Time) on **July 18, 2022**. To submit electronic file: Visit the procurement website at www.knoxvilletn.gov/bids Click "ITB - Traffic Signal Cantilever Supports, Cumberland & 17th St", Click "Submit Bid" (red button located at top of screen) Follow the prompts to upload and submit electronic file. The City prefers only one (1) bid file per submission. Files MUST use the following naming convention, listing the firm's name followed by the title of the project. Example: "ABC Company- Traffic Signal Cantilever Supports, Cumberland & 17th St.pdf." Should you need to merge multiple documents into one PDF please utilize Google to download a free software intended for merging pdf documents.

9. All bids must be made on the Bid Form supplied with the contract documents, and no interlineations, excisions, or special conditions shall be made or included in the Bid Evaluation Sheet by the Bidder. **Any bid on which there is an alteration of or departure from the Bid Form may be considered irregular and may be rejected.** All bids must be signed in full by the Bidder or Bidders in their business name or style when submitted and must show his or their complete address.
10. No bidder may withdraw his bid for a period of 60 days after the actual date of the opening thereof.
11. Prior to submitting their bids, bidders are to be registered with the Purchasing Division through the City of Knoxville's online Vendor Registration system. Instructions for registering on-line are available at www.knoxvilletn.gov/purchasing.
12. All bids must be made on the Bid Form supplied with the contract documents, and no interlineations, excisions, or special conditions shall be made or included in the Bid Evaluation Sheet by the Bidder. **Any bid on which there is an alteration of or departure from the Bid Form may be considered irregular and may be rejected.** All bids must be signed in full by the Bidder or Bidders in their business name or style when submitted and must show his or their complete address.
13. No bidder may withdraw his bid for a period of 60 days after the actual date of the opening thereof.

14. Prior to submitting their bids, bidders are to be registered with the Purchasing Division through the City of Knoxville's online Vendor Registration system. Instructions for registering on-line are available at www.knoxvilletn.gov/purchasing.
15. **Bid submissions from un-registered bidders may be rejected.**
16. Payment for completed services delivered to and accepted by the City shall be at the contract price.
17. Time of delivery is part of the consideration and must be stated in definite terms; time of delivery is guaranteed by the bidder and must be adhered to upon award. If time varies on different items, the bidder shall so state.
18. All quotations must be signed with the firm name and by a responsible officer or employee. Obligations assumed by such signature must be fulfilled.
19. Bidders shall verify bids before submission, as bids cannot be withdrawn or corrected after being opened. Bids will be evaluated by unit price.
20. Prices are considered FOB Knoxville unless otherwise stated in the Invitation to Bid.
21. By execution and delivery of a bid submission, the bidder agrees that any additional terms and conditions, whether submitted to the City purposely or inadvertently, shall have no force or effect.
22. Bidders must comply with the President's Executive Orders No. 11246 and 11375 which prohibit discrimination in employment regarding race, color, religion, sex or national origin. Bidders must not maintain or provide for their employees any facilities that are segregated on the basis of race, color, religion or national origin. Bidders must also comply with Title VI of the Civil Rights Act of 1964, Copeland Anti-Kick Back Act, the Contract Work Hours and Safety Standard Act, Section 402 of the Vietnam Veterans Adjustment Act of 1974 and Section 503 of the Rehabilitation Act of 1973, all of which are herein incorporated by reference.
23. ADA Compliance. With regard to the services performed under this Agreement, the Contractor will comply with all applicable requirements of the Americans with Disabilities Act, 42 U.S.C. § 12101, *et seq.* ("ADA"). The Contractor agrees that it will defend, indemnify and hold the City harmless against any and all claims, demands, suits or causes of action which arise out of any negligent and/or intentional act or omission by the Contractor, its employees, agents or representatives that violates the ADA. The Contractor agrees that the City will not be responsible for any cost or expenses arising from the Contractor's failure to comply with the ADA.
24. All bidders must comply with Title VI of the Civil Rights Act of 1964, as codified in 42 U.S.C. 2000d. The successful bidder must follow Title VI guidelines in all areas including hiring practices, open facilities, insurance, and wages. The City of Knoxville reserves the right to review all compliance records by a contract compliance officer designated by the City.
25. No interpretation of the meaning of the plans, specifications, or other pre-bid documents will be made to any bidder orally. Each request for such interpretation should be in writing addressed to **Penny Owens, Purchasing Agent** for the City of Knoxville, 400 Main Street, Room 667, Knoxville, TN 37902, or emailed to powens@knoxvilletn.gov. To be given consideration, such requests/questions must be received at least five (5) business days prior to the date fixed for the opening of bids. Any and all such interpretations and any supplemental instructions will be in the form of written addenda to the specifications which, if issued, will be posted to the City's website at www.knoxvilletn.gov/bids. Submitting organizations are strongly encouraged to view this website often to see if addenda are posted. Failure of any bidder to receive such addendum or interpretation shall not relieve such Bidder from any obligation under his bid as submitted. All

addenda so issued shall become part of the Contract Documents.

26. Attention of all bidders is directed to the set off provision contained in Article II, Section 24-33, entitled, "Debts owed by persons receiving payments other than salary", and Section 2-1049 entitled "Receipt of benefits from City contracts by council members, employees, and officers of the City" of the Code of the City of Knoxville.
27. Before a Purchase Order is issued, the submitting entity, if selected, **must** provide the City Purchasing Division with a copy of its valid business license **or** with an affidavit explaining why it is exempt from the business licensure requirements of the city or county in which it is headquartered. If a contract is signed, the contractor's business license shall be kept current throughout the duration of the contract, and the contractor shall inform the City of changes in its business name or location. Any Agreement to purchase resulting from this Invitation to Bid shall be governed by and construed in accordance with the substantive laws of the State of Tennessee and its conflict of laws provisions. Venue for any action arising between the City and the Vendor from the Agreement shall lie in Knox County, Tennessee.
28. In compliance with Tennessee state law, bids must be accompanied by a certification attesting that, to the best of the bidder's knowledge, the bidder does not engage in investment activities in Iran. The Iran Divestment Act of 2014 Certification of Noninclusion form may be found in this solicitation document.
29. By acceptance and delivery of the Purchase Order resulting from the award of this Invitation to Bid, the Vendor agrees to the following:

Contractor shall defend, indemnify and hold harmless the City, its officers, employees and agents from any and all liabilities which may accrue against the City, its officers, employees and agents or any third party for any and all lawsuits, claims, demands, losses or damages alleged to have arisen from an act or omission of Contractor in performance of this Agreement or from Contractor's failure to perform this Agreement using ordinary care and skill, except where such injury, damage, or loss was caused by the sole negligence of the City, its agents or employees.

Contractor shall save, indemnify and hold the City harmless from the cost of the defense of any claim, demand, suit or cause of action made or brought against the City alleging liability referenced above, including, but not limited to, costs, fees, attorney fees, and other expenses of any kind whatsoever arising in connection with the defense of the City; and Contractor shall assume and take over the defense of the City in any such claim, demand, suit, or cause of action upon written notice and demand for same by the City. Contractor will have the right to defend the City with counsel of its choice that is satisfactory to the City, and the City will provide reasonable cooperation in the defense as Contractor may request. Contractor will not consent to the entry of any judgment or enter into any settlement with respect to an indemnified claim without the prior written consent of the City, such consent not to be unreasonably withheld or delayed. The City shall have the right to participate in the defense against the indemnified claims with counsel of its choice at its own expense.

Contractor shall save, indemnify and hold City harmless and pay judgments that shall be rendered in any such actions, suits, claims or demands against City alleging liability referenced above.

The indemnification and hold harmless provisions of this Agreement shall survive termination of the Agreement.

Submission Forms



Bid Form

TO: Purchasing Division
City of Knoxville
Suite 667-674
City/County Building
400 Main Street
Knoxville, TN 37902

Having carefully examined the specifications entitled "Traffic Signal Cantilever Supports, Cumberland & 17th St" to open on **July 18, 2022**, at 11:00:00 a.m. and the other Contract Documents and addenda, we hereby propose to furnish the equipment, and delivery as described herein for the following sum:

Item	Bid Price	Delivery Schedule
Cantilever Signal Support, 40' arm (MA-1)		

Firm Name: _____

Official Address: _____

DUNS #: _____

Business License Expiration Date: _____

(By)

(Name Typed)

Date _____

(Title)

Email _____

Phone _____

NON-COLLUSION AFFIDAVIT OF PRIME BIDDER

State of _____

County of _____

_____, being first duly sworn, deposes and says that:

1. He/She is the _____ of _____, the firm that has submitted the attached Bid;
2. He/She is fully informed respecting the preparation and contents of the attached Bid and of all pertinent circumstances respecting such Bid;
3. Such Bid is genuine and is not a collusive or sham Bid;
4. Neither the said Bid nor any of its officers, partners, owners, agents, representatives, employees, or parties in interest, including this affiant, has in any way colluded, conspired, connived or agreed, directly or indirectly, with any other Bidder, firm or person to submit a collusive or sham Bid in connection with the Contract for which the attached Bid has been submitted or to refrain from proposing in connection with such Contract, or has in any manner, directly or indirectly, sought by agreement or collusion or communication or conference with any other Bidder, firm, or person to fix the price or prices in the attached Bid or of any other Bidder, firm, or person to fix any overhead, profit, or cost element of the bid price or the bid price of any other Bidder, or to secure through any collusion, conspiracy, connivance or unlawful agreement any advantage against the City of Knoxville or any person interested in the proposed Contract; and
5. The price or prices quoted in that attached Bid are fair and proper and are not tainted by any collusion, conspiracy, connivance or unlawful agreement on the part of the Bidder or any of its agents, representatives, owners, employees, or parties in interest, including this affidavit.

(Signed): _____

Title: _____

Subscribed and sworn to before me this _____ day of _____, 20__.

NOTARY PUBLIC

My Commission expires _____

Iran Divestment Act

Certification of Noninclusion

NOTICE: Pursuant to the Iran Divestment Act, Tenn. Code Ann. § 12-12-106 requires the State of Tennessee Chief Procurement Officer to publish, using creditable information freely available to the public, a list of persons it determines engage in investment activities in Iran, as described in § 12-12-105. Inclusion on this list makes a person ineligible to contract with the state of Tennessee; if a person ceases its engagement in investment activities in Iran, it may be removed from the list. A list of entities ineligible to contract in the State of Tennessee Department of General Services or any political subdivision of the State may be found here:

[https://www.tn.gov/content/dam/tn/generalservices/documents/cpo/cpo-library/public-information-library/List of persons pursuant to Tenn. Code Ann. 12-12-106 Iran Divestment Act updated 7.7.17.pdf](https://www.tn.gov/content/dam/tn/generalservices/documents/cpo/cpo-library/public-information-library/List_of_persons_pursuant_to_Tenn._Code_Ann._12-12-106_Iran_Divestment_Act_updated_7.7.17.pdf)

By submission of this bid, each bidder and each person signing on behalf of any bidder certifies, and in the case of a joint bid each party thereto certifies as to its own organization, under penalty of perjury, that to the best of its knowledge and belief that each bidder is not on the list created pursuant to T.C.A. § 12-12-106.

Vendor Name (Printed)	Address
By (Authorized Signature)	Date Executed
Printed Name and Title of Person Signing	

NOTARY PUBLIC:

Subscribed and sworn to before me this _____ day of _____, 2_____.

My commission expires: _____

(DBE) PROGRAM

The City of Knoxville strongly encourages prime contractors to employ diverse businesses in the fulfillment of contracts/projects for the City of Knoxville.

The City of Knoxville's Fiscal Year 2022 goal is to conduct 4.3% of its business with minority owned businesses, 10.7% of its business with women-owned businesses, and 37.1% with small businesses.

While the City cannot engage (pursuant to state law) in preferential bidding practices, the City does **strongly encourage** prime contractors to seek out and hire diverse businesses in order to help the City meet its goals as stated above. As such, the City encourages prime contractors to seek out and consider competitive sub-bids and quotations from diverse businesses.

For DBE tracking purposes, the City requests that prime contractors who are bidding, proposing, or submitting statements of qualifications record whether or not they plan to employ DBE's as sub-contractors or consultants. With that in mind, please fill out, sign and submit (with your bid/proposal) the following sub-contractor/ consultant statement.

CITY OF KNOXVILLE DIVERSITY BUSINESS DEFINITIONS

Diversity Business Enterprise (DBE's) are minority-owned (MOB), women-owned (WOB), service-disabled veteran-owned (SDVO), and small businesses (SB), who are impeded from normal entry into the economic mainstream because of past practices of discrimination based on race or ethnic background. These persons must own at least 51% of the entity and operate or control the business on a daily basis.

Minority: A person who is a citizen or lawful admitted permanent resident of the United States and who is a member of one (1) of the following groups:

- a. African American, persons having origins in any of the Black racial groups of Africa;
- b. Hispanic American, persons of Mexican, Puerto Rican, Cuban, Central or South American or other Spanish culture or origin, regardless of race;
- c. Native American, persons who have origin in any of the original peoples of North America
- d. Asian American, person having origins in any of the original peoples of the Far East, Southeast Asia, the Indian subcontinent, or the Pacific Islands.

Minority-owned business (MOB) is a continuing, independent, for profit business that performs a commercially useful function, and is at least fifty-one percent (51%) owned and controlled by one (1) or more minority individuals.

Woman-owned business (WOB) is a continuing, independent, for profit business that performs a commercially useful function, and is at least fifty-one percent (51%) owned and controlled by one (1) or more women.

Service Disabled Veteran-owned business (SDOV) is a continuing, independent, for profit business that performs a commercially useful function, owned by any person who served honorably on active duty in the armed forces of the United States with at least a twenty percent (20%) disability that is service connected. Meaning such disability was incurred or aggravated in the line of duty in the active military, naval or air service, and is at least fifty-one percent (51%) owned and controlled by one (1) or more service disabled veteran.

Small Business (SB) is a continuing, independent, for profit business which performs a commercially useful function and has total gross receipts of not more than ten million dollars (\$10,000,000) average over a three-year period or employs no more than ninety-nine (99) persons on a full-time basis.

Subcontractor/Consultant Statement
(TO BE SUBMITTED IN THE BID/PROPOSAL ENVELOPE)

We _____ do certify that on the
(Bidder/Proposer Company Name)

(Project Name)

\$ _____
(Amount of Bid)

Please select one:

Option A: Intent to subcontract using Diverse Businesses

A Diversity business will be employed as subcontractor(s), vendor(s), supplier(s), or professional service(s). The estimated **dollar value** of the amount that we plan to pay is:

\$ _____
Estimated Amount of Subcontracted Service

Diversity Business Enterprise Utilization			
Description of Work/Project	Amount	Diverse Classification (MOB, WOB, SB, SDOV)	Name of Diverse Business

Option B: Intent to perform work “without” using Diverse Businesses

We hereby certify that it is our intent to perform 100 % of the work required for the contract, work will be completed without subcontracting, or we plan to subcontract with non-Diverse companies.

DATE: _____ COMPANY NAME: _____

SUBMITTED BY: _____ TITLE: _____
(Authorized Representative)

ADDRESS: _____

CITY/STATE/ZIP CODE: _____

TELEPHONE NO: _____