




PATH LAYOUT
SCALE: 1"=30'

L.E. STIFFLER ENGINEER, LLC
309 W. LAUREL AVE.
FOLEY, AL 36535
855-943-8501
251-262-2474 FAX
randy@lesengr.com

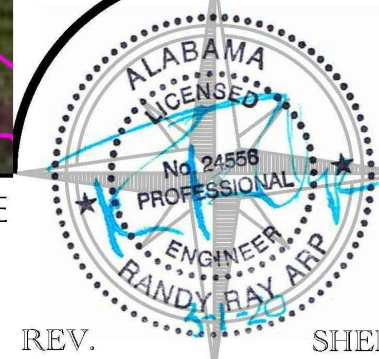


GRAHAM CREEK NATURE PRESERVE
ACCESSIBLE PATH / BRIDGE

PROJECT 191009 DATE 03-01-2020 REV. -- SHEET 1 of 9

THIS IS NOT A SURVEY, GENERALIZED LOCATION BY GIS TOPO. VARIATION TO THE GENERALIZED LOCATION IS EXPECTED AS PATH WILL BE ROUTED AROUND TREES.

SHEET INCLUDED FOR REFERENCE ONLY BY OTHERS.
CONTRACTOR TO REFER TO PLANS BY OTHERS FOR SITE
LAYOUT AND BOARDWALK PROFILES.

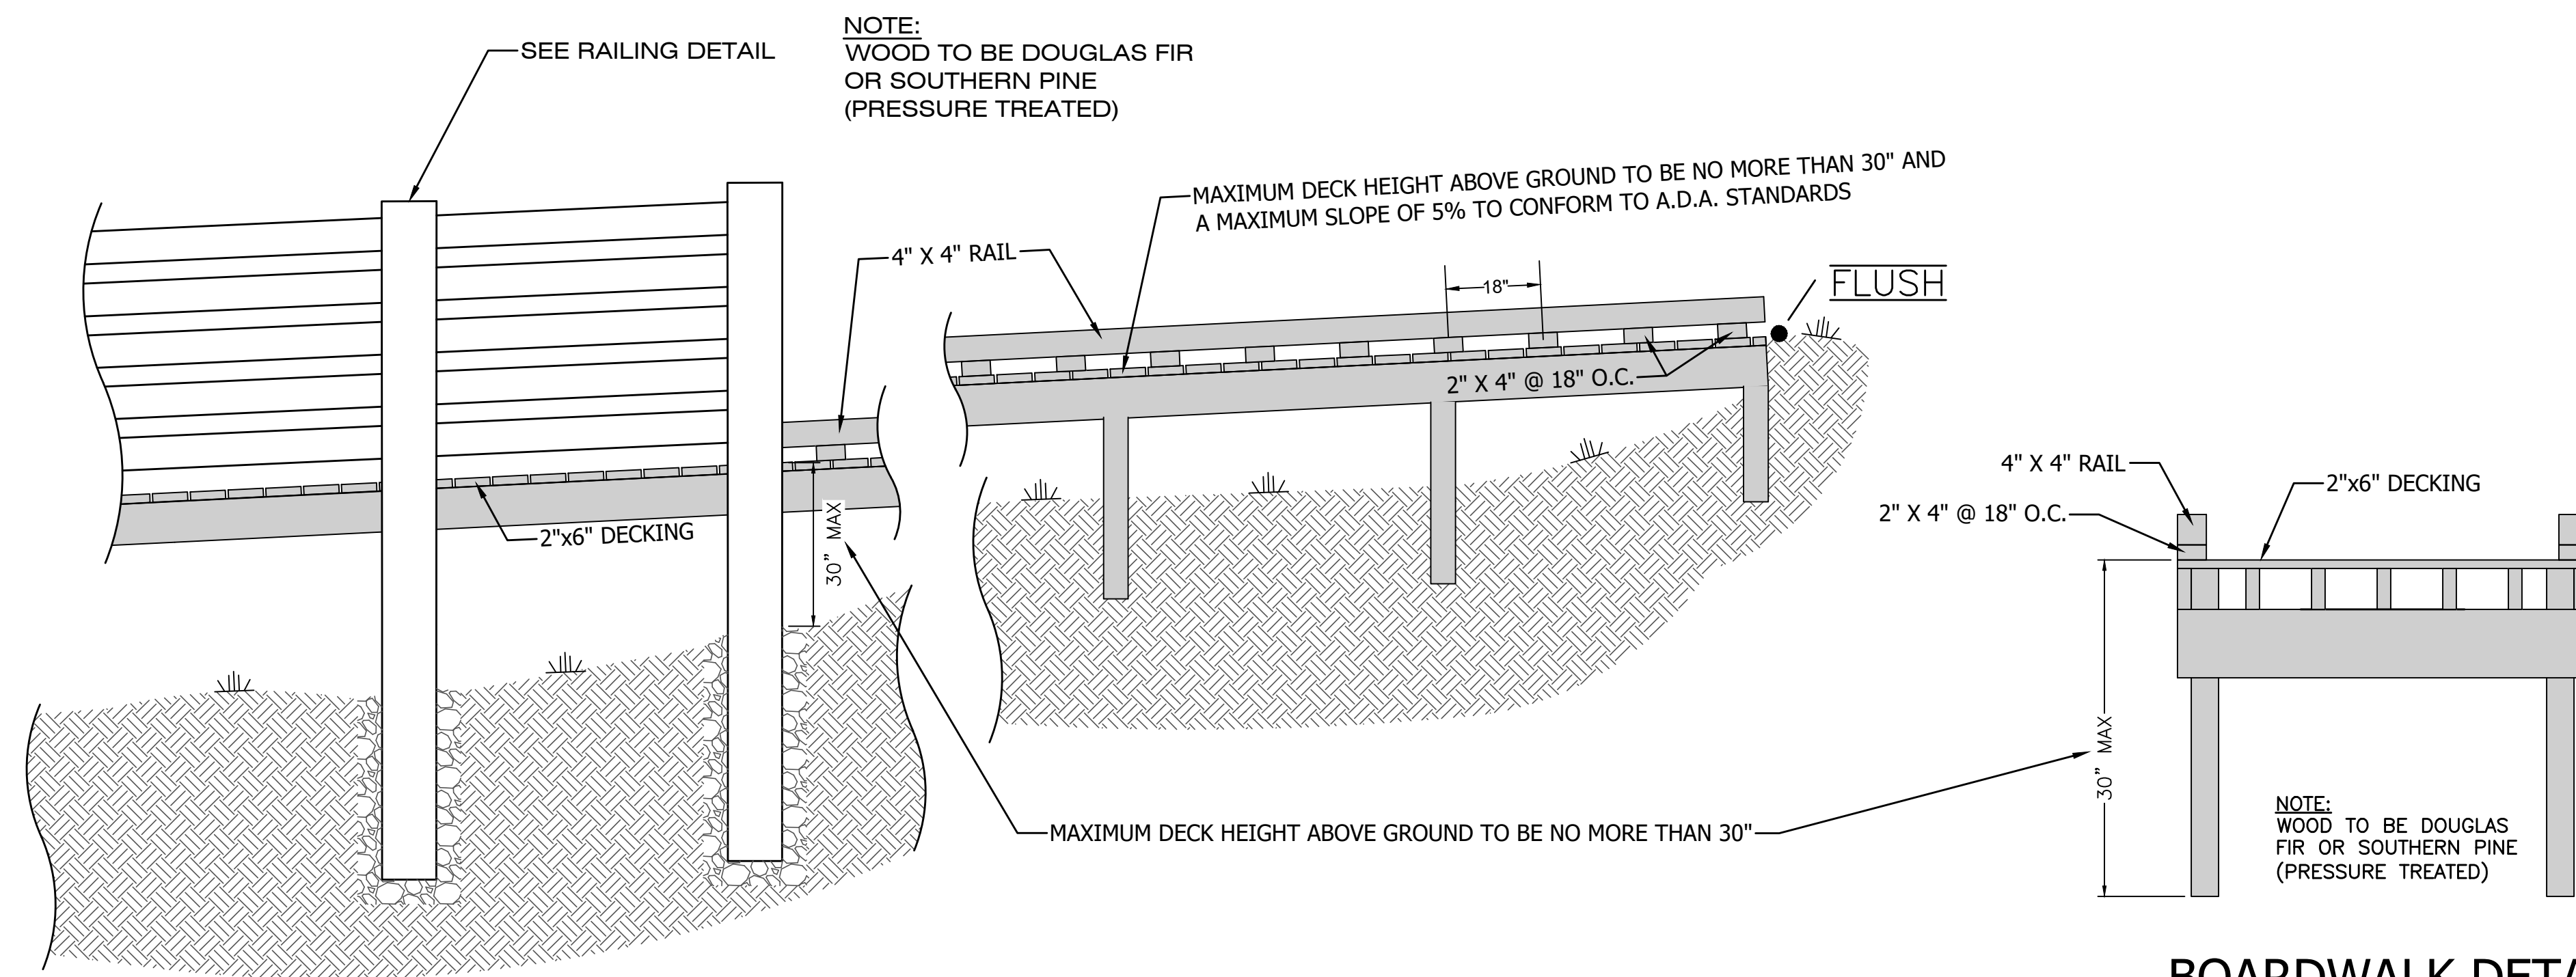


BOARDWALK ELEVATION DETAIL

N.T.S.

**BOARDWALK DETAIL
(FOR SECTIONS BELOW 30" IN HEIGHT)**

N.T.S.

SECTION TO BE USED FROM STA 0+05 TO 1+35.75
ALSO FROM STA 3+45.75 TO 3+60.25
(SEE PROJECT #191009 GRAHAM CREEK NATURE PRESERVE
ACCESSIBLE PATH/BRIDGE) DATED 03/01/2020

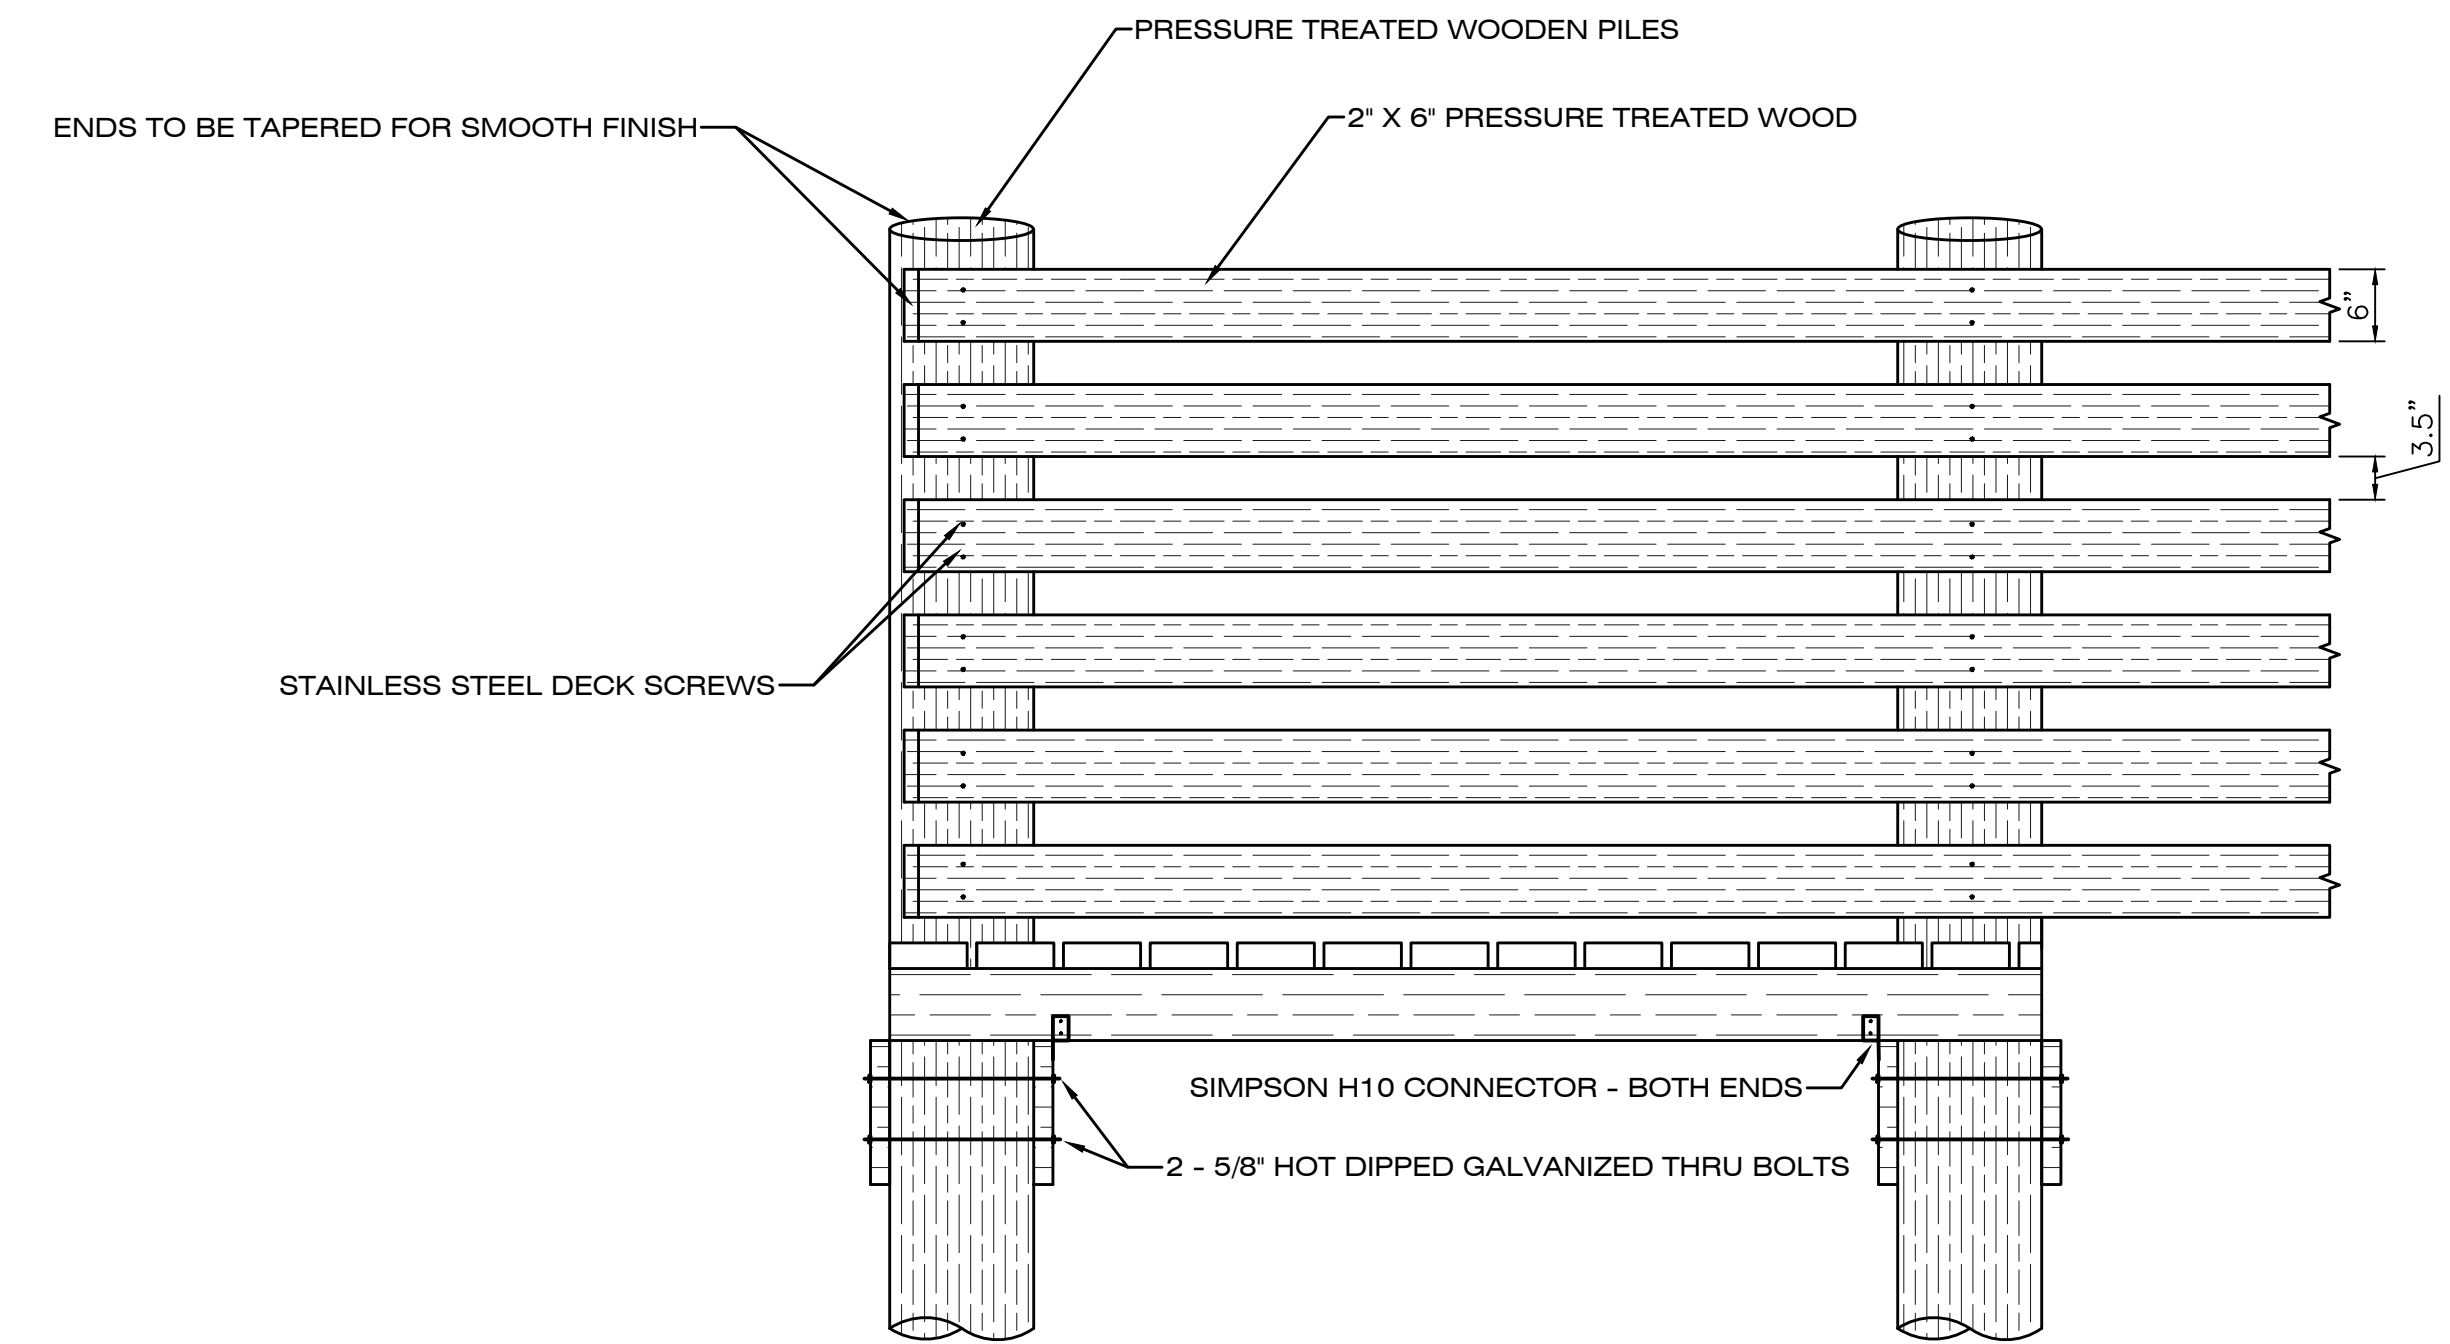

**BOARDWALK RAILING DETAIL
(FOR ELEVATED SECTIONS)**

N.T.S.

SECTION TO BE USED FROM STA 1+35.75 TO 3+40.75
(SEE PROJECT #191009 GRAHAM CREEK NATURE PRESERVE
ACCESSIBLE PATH/BRIDGE) DATED 03/01/2020

NO.	REVISION	DATE	APPR.