


FIELDSTONE PUMP STATION SITE AREA SEWER MAP

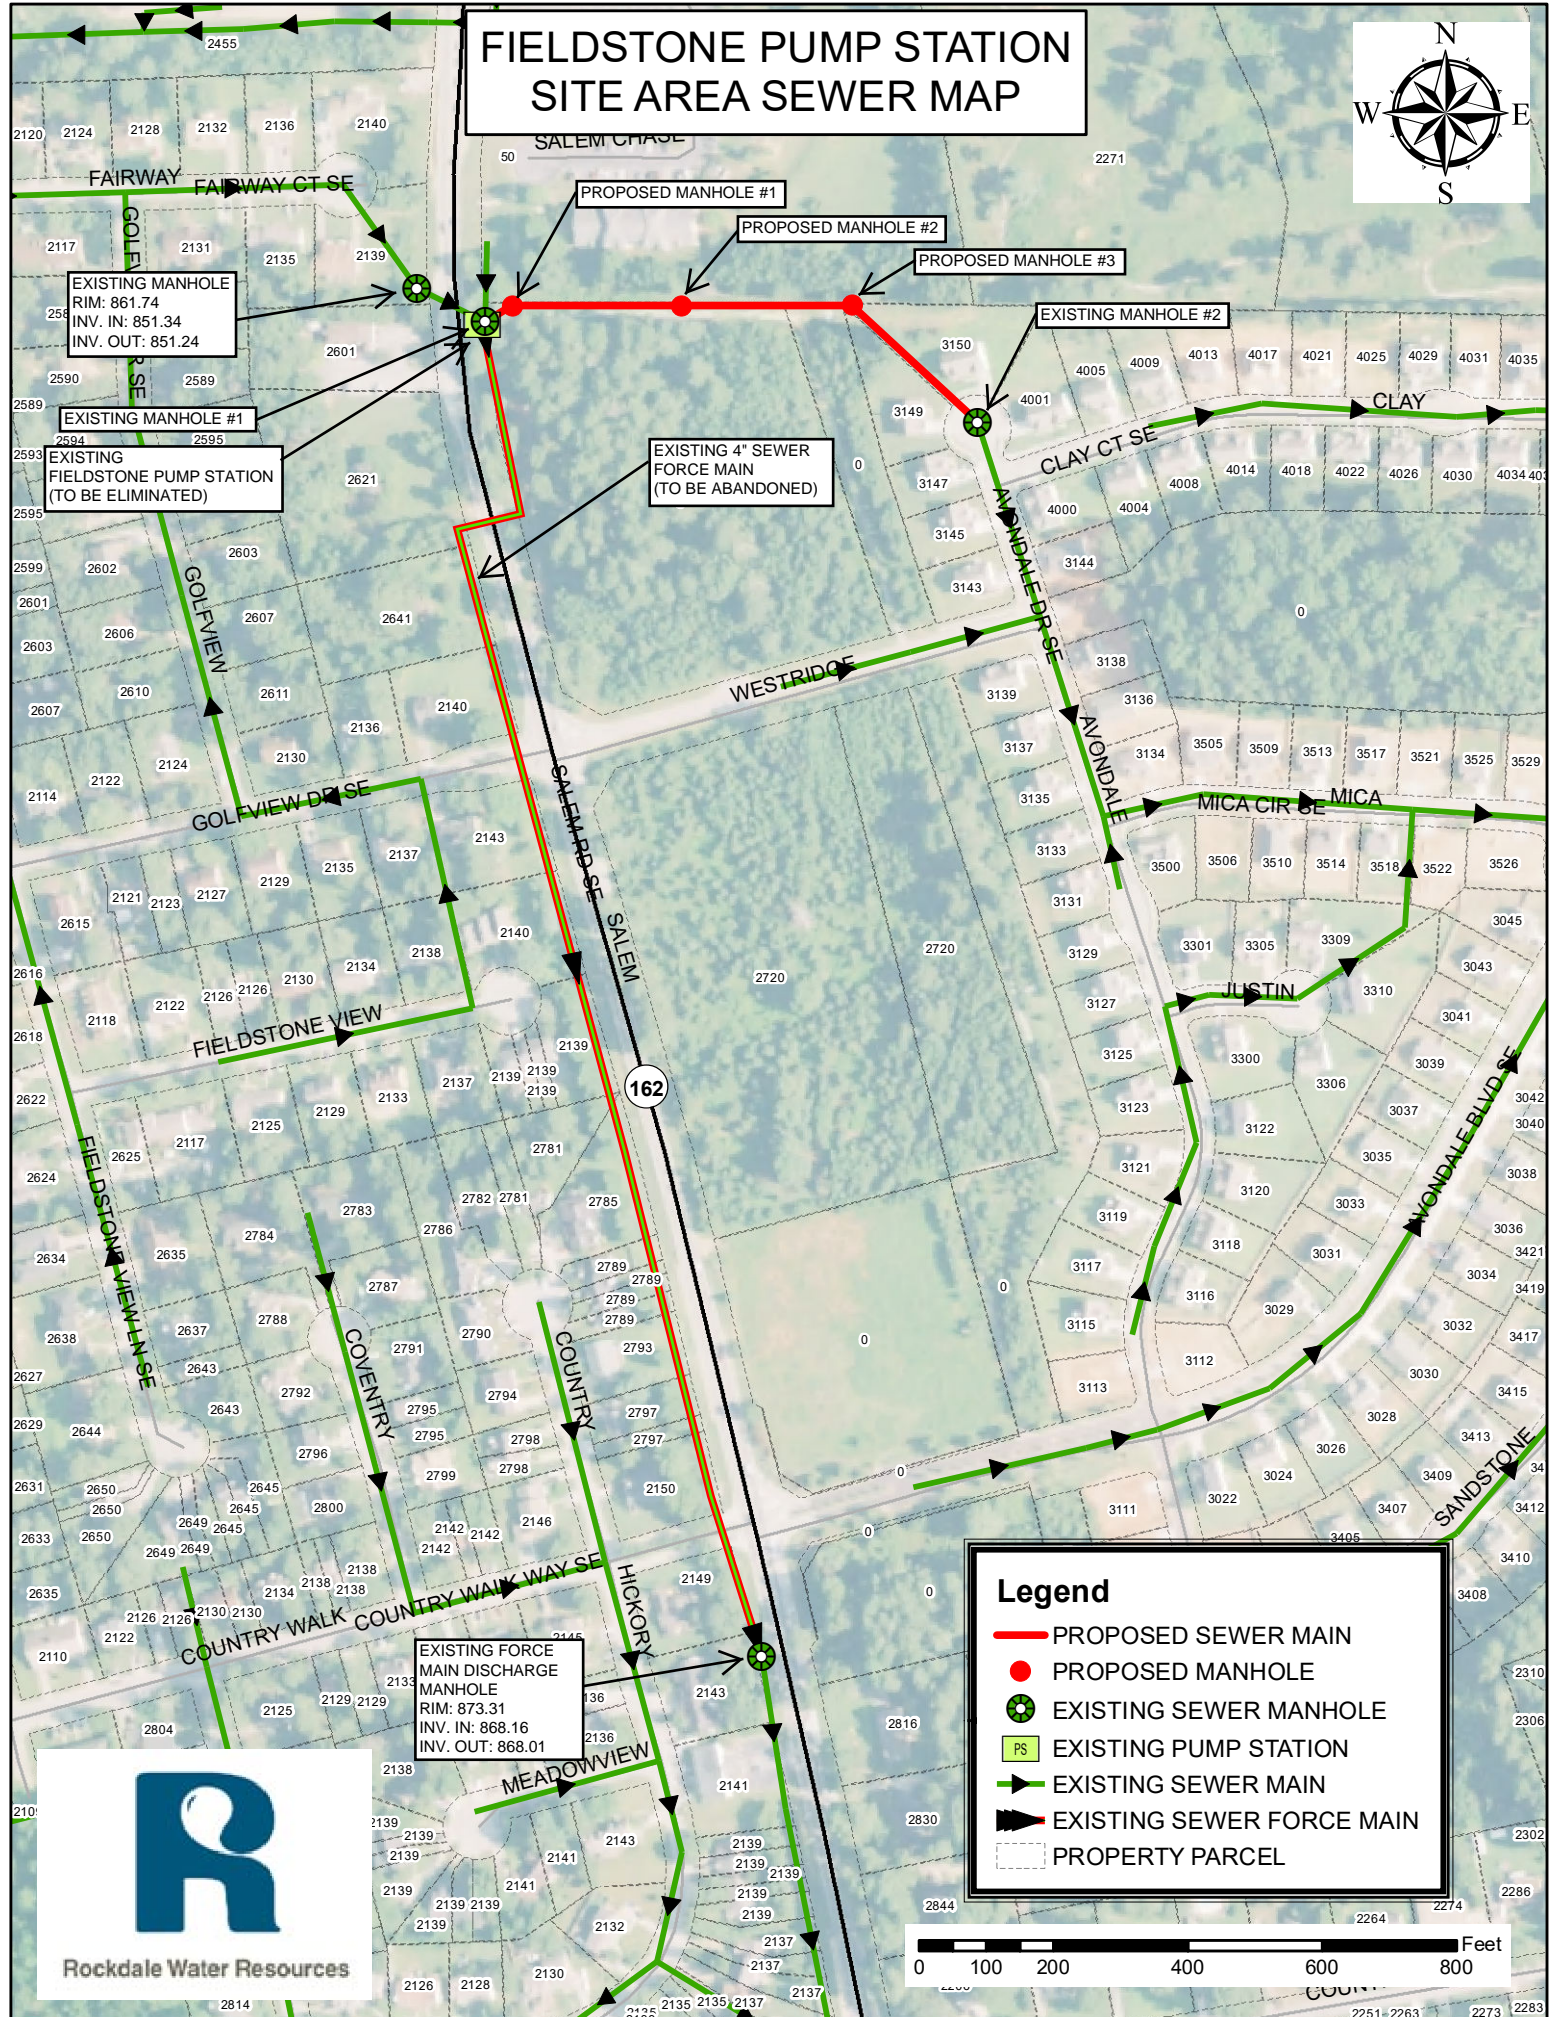

Legend

- PROPOSED SEWER MAIN
- PROPOSED MANHOLE
- EXISTING SEWER MANHOLE
- PS EXISTING PUMP STATION
- EXISTING SEWER MAIN
- ▶ EXISTING SEWER FORCE MAIN
- PROPERTY PARCEL

EXISTING FORCE MAIN DISCHARGE MANHOLE
RIM: 873.31
INV. IN: 868.16
INV. OUT: 868.01

EXISTING MANHOLE
RIM: 861.74
INV. IN: 851.34
INV. OUT: 851.24

EXISTING MANHOLE #1
EXISTING FIELDSTONE PUMP STATION
(TO BE ELIMINATED)

