


68.625" PANEL SERIES-C  
3-CH 48" COMMERCIAL

ALUMINUM FENCE SUPPLY	DATE: 04/23/2024
PO/JOB NAME:	ITEM: PANEL
QUOTE NO:	HINGE TYPE: ---
COLOR: BLACK	DAYLIGHT OPENING: ---
APPROVAL SIGNATURE (REQUIRED):	

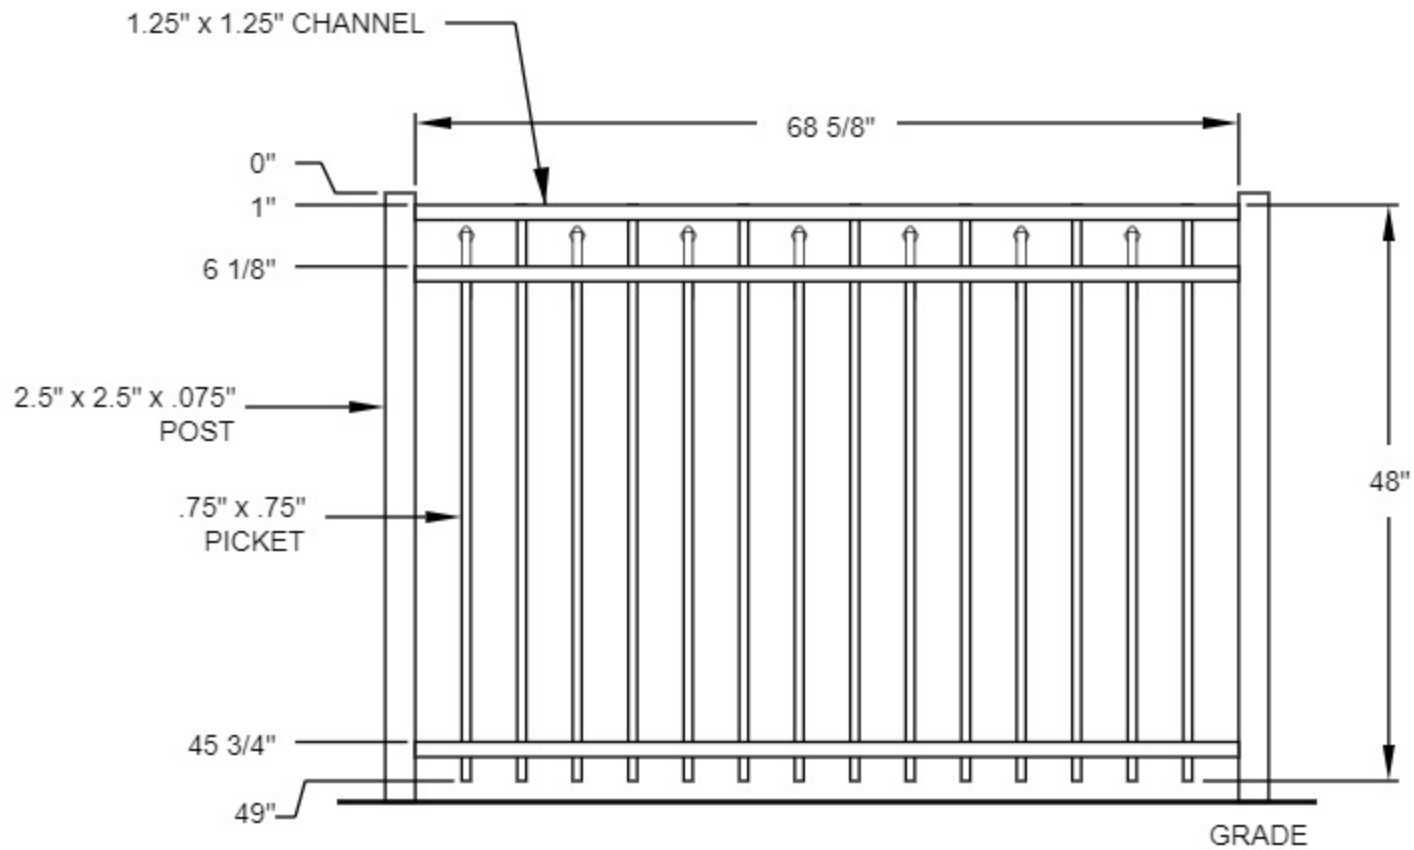

This Unit includes play events and routes of travel specifically designed for special needs users. It is the opinion of the manufacturer that these play events and routes of travel conform to the accessibility requirements of the ADA (Americans with Disabilities Act)

**IMPORTANT**  
 Soft resilient surfacing should be placed in the use zones of all equipment, as specified for each type of equipment, and at depths to meet the critical fall height as specified by the U.S. Consumer Product Safety Commission, ASTM standard F 1487, and Canadian Standard CAN/CSA-Z-614

**MATHIS PARK**  
 Playground

JOHN KILPATRICK

PROJECT MANAGER

PROJECT

REVISIONS	

AGE GROUP **5-12**

LxW **57' x 49'**

DRAWN BY **M. ISBELL**

DATE **2.9.2024**

DWG NAME **PS20000**

SCALE **NTS**

CONCRETE CURB

57'-0"

49'-0"

