



ADDENDUM NO. 3

ADDENDUM

PROJECT: FAIRFIELD MIDDLE SCHOOL, COURT YARDS, STOREFRONT WINDOWS & DOORS INSTALLATION
IFB 2223-10

DATE: April 21, 2023

The content of this addendum is hereby issued with the purpose to modify or interpret the documents by use of additions, deletions, clarifications, and/or corrections. All information herein supersedes or supplements any portion of the drawings and specifications wherever there is a conflict. This Addendum shall become a part of the contract documents.

Failure to acknowledge this addendum on the bid form may result in the bid being deemed non-responsive.

THE BID DATE HAS BEEN CHANGED TO MAY 2, 2023 AT 10:00 AM.


Additional Information

During demolition contractor shall test for lead paint and comply with lead paint regulations that minimize dust.

Doors shall open into the court yard and be furnished with a push bar (not an emergency push bar) on the corridor side and offset pull handle on the court yard side.

The Low-E glass coating shall be designed to keep the heat out during warmer weather and keep the heat in during colder weather, and to also stop UV radiation waves while still letting in visible light.

The Low-E glass coating shall be a "soft coat low-e" designed to provide the best system for the location of the school, Fairfield County, South Carolina.

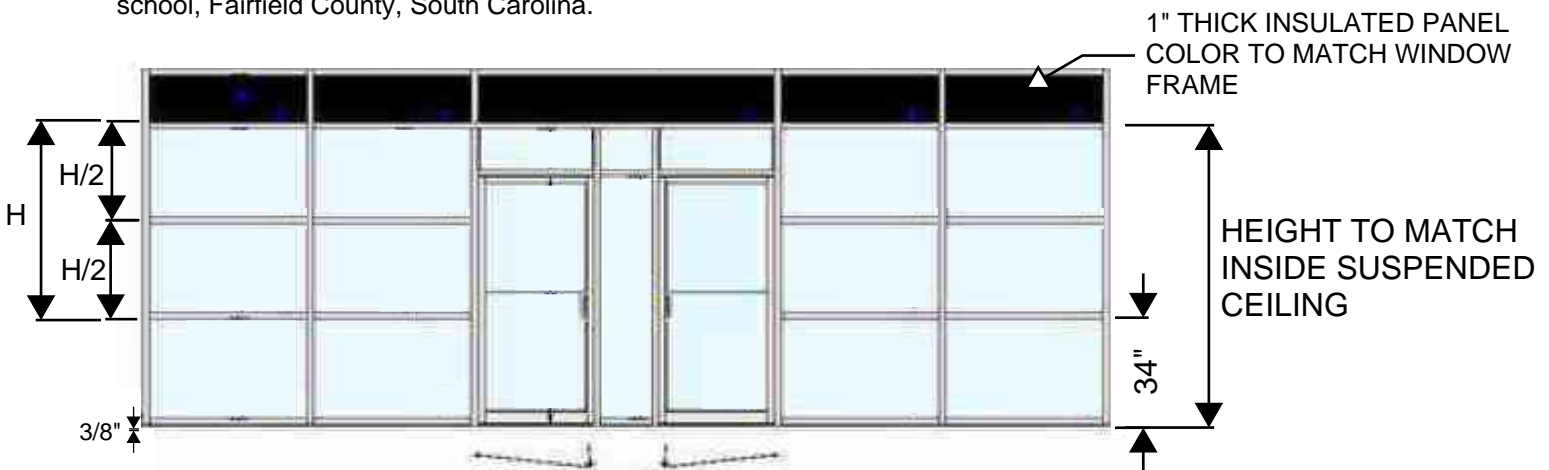

PARTIAL STOREFRONT ELEVATION
VIEWED FROM COURT YARD
NTS

End Of Addendum