



105 SILVER PINE CT  
GREER, SC 2950



**FAIRFIELD MIDDLE SCHOOL**  
728 US HWY 321 BY-PASS  
WINNSBORO, SC 29180



**FAIRFIELD COUNTY SCHOOLDISTRICT**  
1226 US-321 BYP  
WINNSBORO, SC 29180

© 2023 DivTech

THIS DRAWING AND THE DESIGN THEREON ARE THE PROPERTY OF

DivTech

ANY REPRODUCTION OR UNAUTHORIZED USE THEREOF WITHOUT WRITTEN PERMISSION MAY BE SUBJECT TO LEGAL ACTION.

**REVISIONS**

NO.	DATE	DESCRIPTION
A	04/07/2023	ISSUED FOR BIDS

ITEM	DATE	BY
DESIGN	04/07/2023	MAG
DRAWN	04/07/2023	MAG
CHECKED	04/07/2023	MAG
APPR		
CLIENT APPR		


Fairfield Middle School  
Court Yards  
Storefront Windows &  
Doors Installation  
IFB 2223-10

DivTech Project # 23-01

DWG REVISION


**GA-1**

**0**

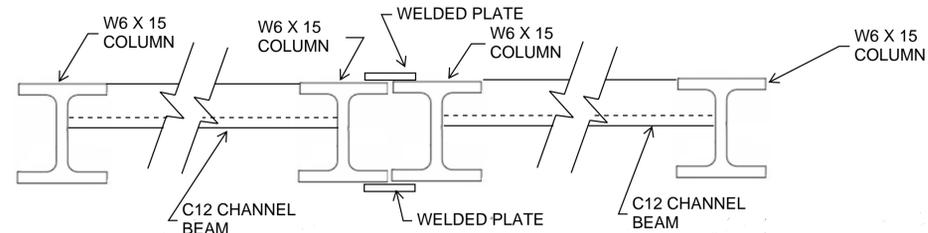


**OVERHEAD WINDOW FRAMING**


FLASHING NOT SHOWN

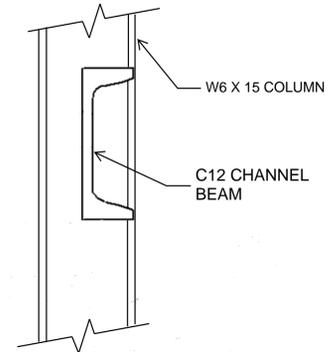

**WINDOW FRAMING ELEVATION**

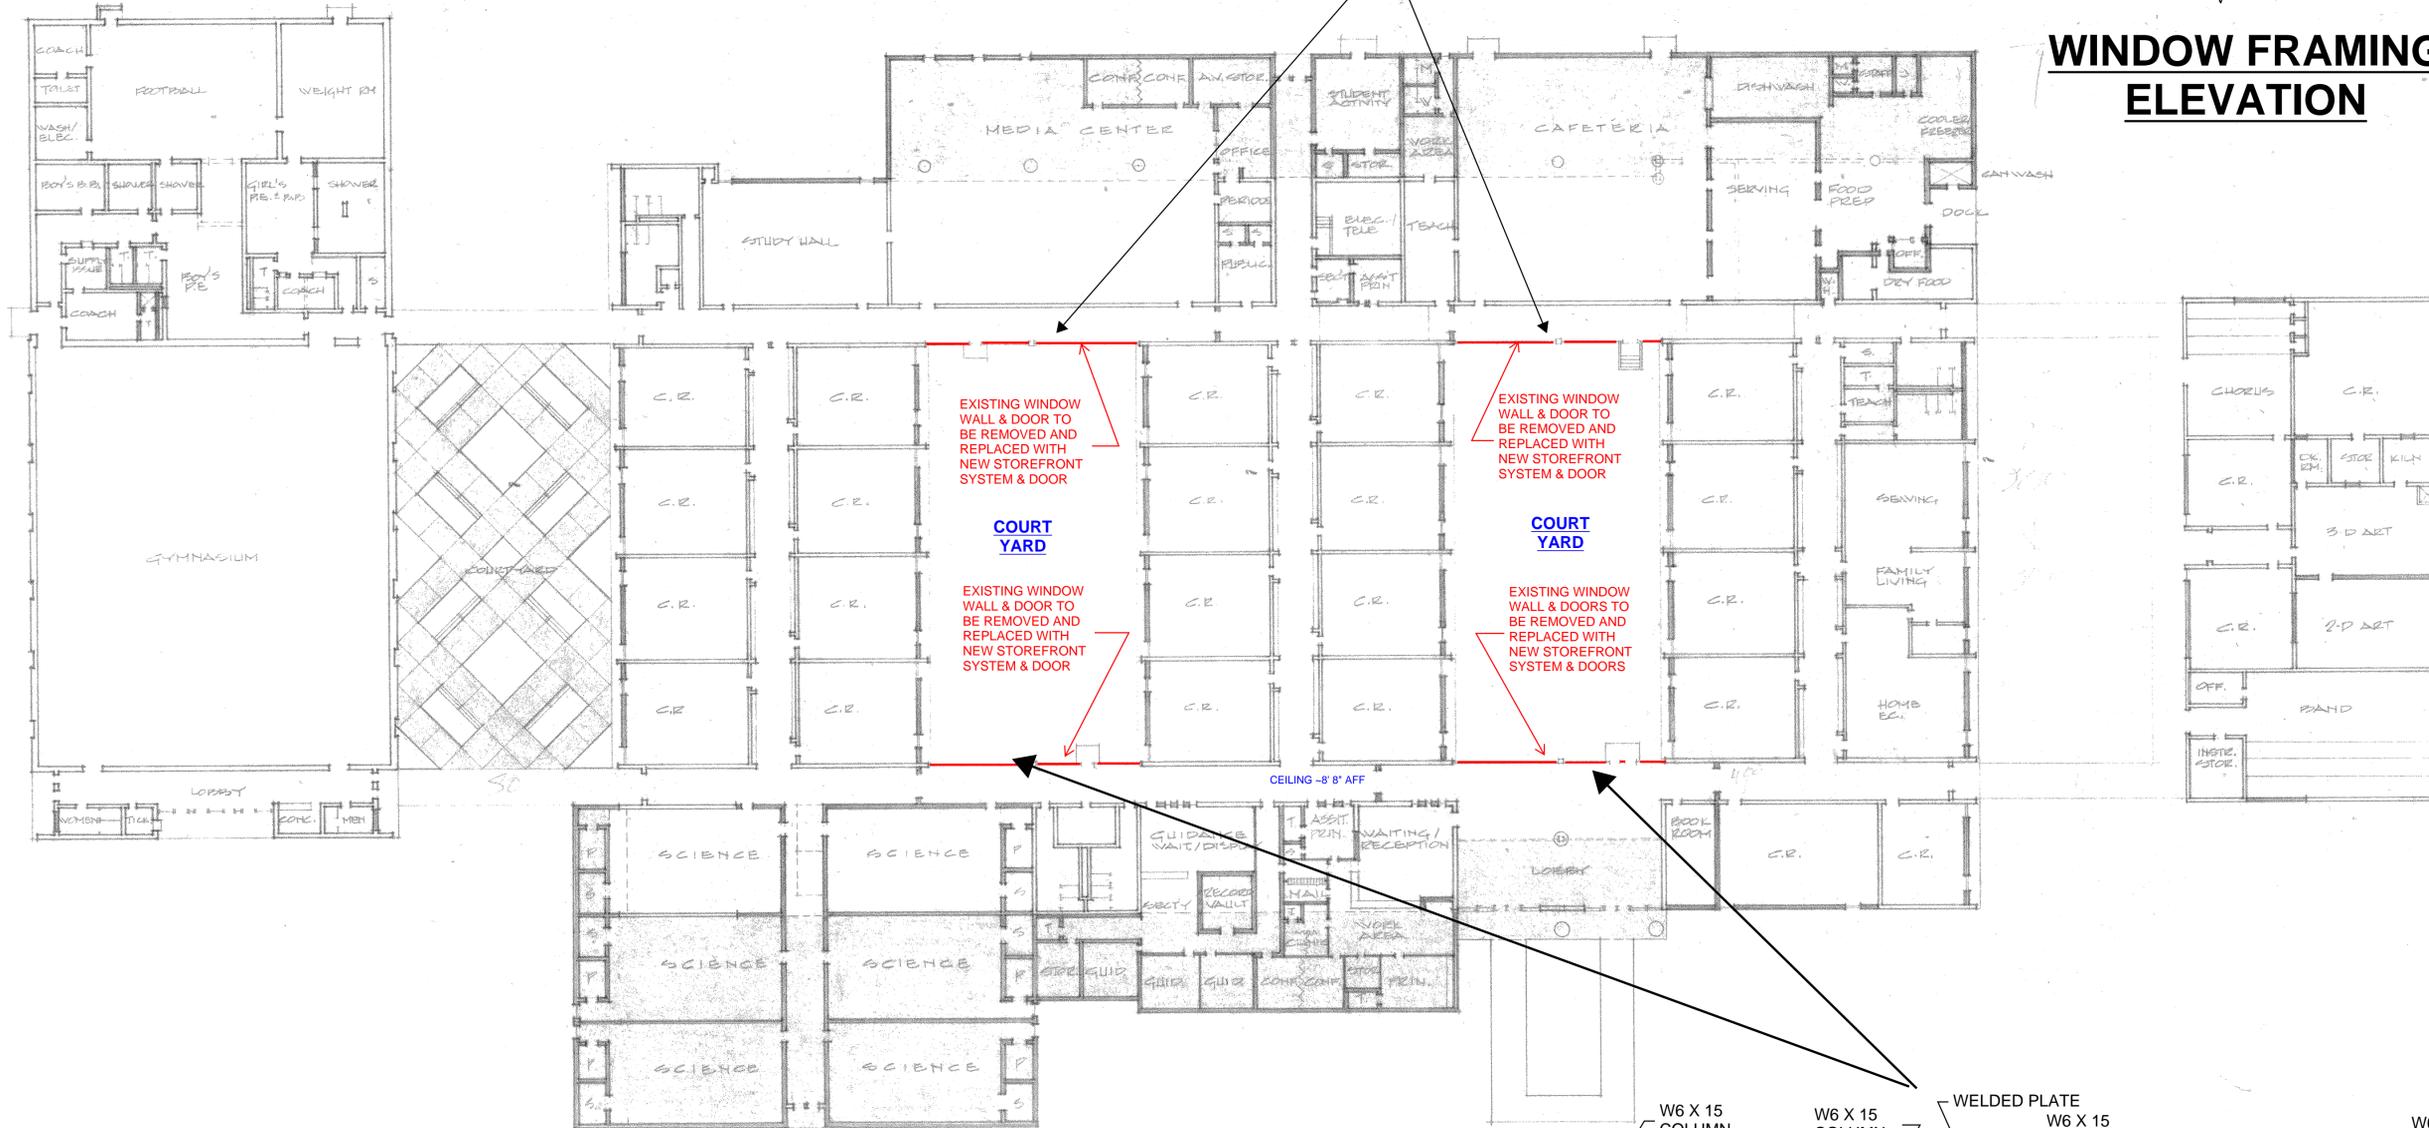


**FLOOR PLAN**  
NTS

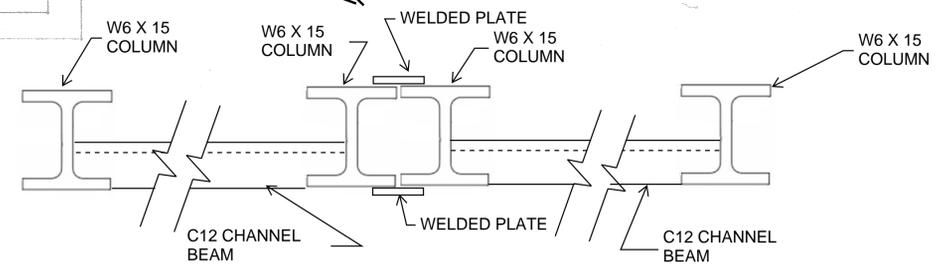

**OVERHEAD WINDOW FRAMING**

FLASHING NOT SHOWN

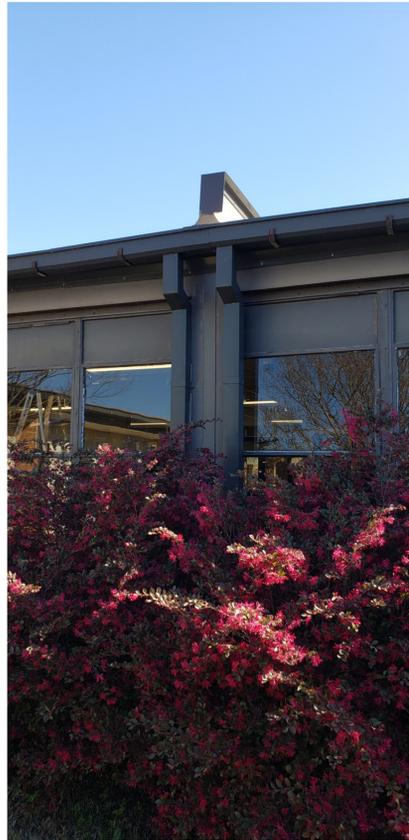

**CENTER COLUMNS  
SHOWING FLASHING**



**DOUBLE DOORS**



**STAIR WELL**



**TYPICAL WINDOW WALL**



**TYPICAL CORNER**



105 SILVER PINE CT  
GREER, SC 2950



**FAIRFIELD MIDDLE SCHOOL**  
728 US HWY 321 BY-PASS  
WINNSBORO, SC 29180



**FAIRFIELD COUNTY SCHOOLDISTRICT**  
1226 US-321 BYP  
WINNSBORO, SC 29180

© 2023 DivTech

THIS DRAWING AND THE DESIGN THEREON ARE THE PROPERTY OF

DivTech

ANY REPRODUCTION OR UNAUTHORIZED USE THEREOF WITHOUT WRITTEN PERMISSION MAY BE SUBJECT TO LEGAL ACTION.

**REVISIONS**

NO.	DATE	DESCRIPTION
A	04/07/2023	ISSUED FOR BIDS

ITEM	DATE	BY
DESIGN	04/07/2023	MAG
DRAWN	04/07/2023	MAG
CHECKED	04/07/2023	MAG
APPR		
CLIENT APP		

Fairfield Middle School  
Court Yards  
Storefront Windows &  
Doors Installation  
IFB 2223-10

DivTech Project # 23-01

DWG REVISION

**GA-2'**

**0**