
EDGE BINDING В П Ë BINDING


EDGE BINDING


5" / 12"_____ PORCH ROOF _____ $\downarrow + + - +$ -| |-| |-| |-_____

1 **TYPE A - ROOF PLAN** A120/ 1/4" = 1'-0"

╺╺╘╴╧╶╧╶┤ 5" / 12" PORCH ROOF BELOW - 2 ___īo___

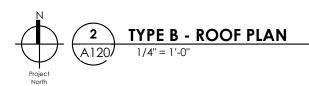

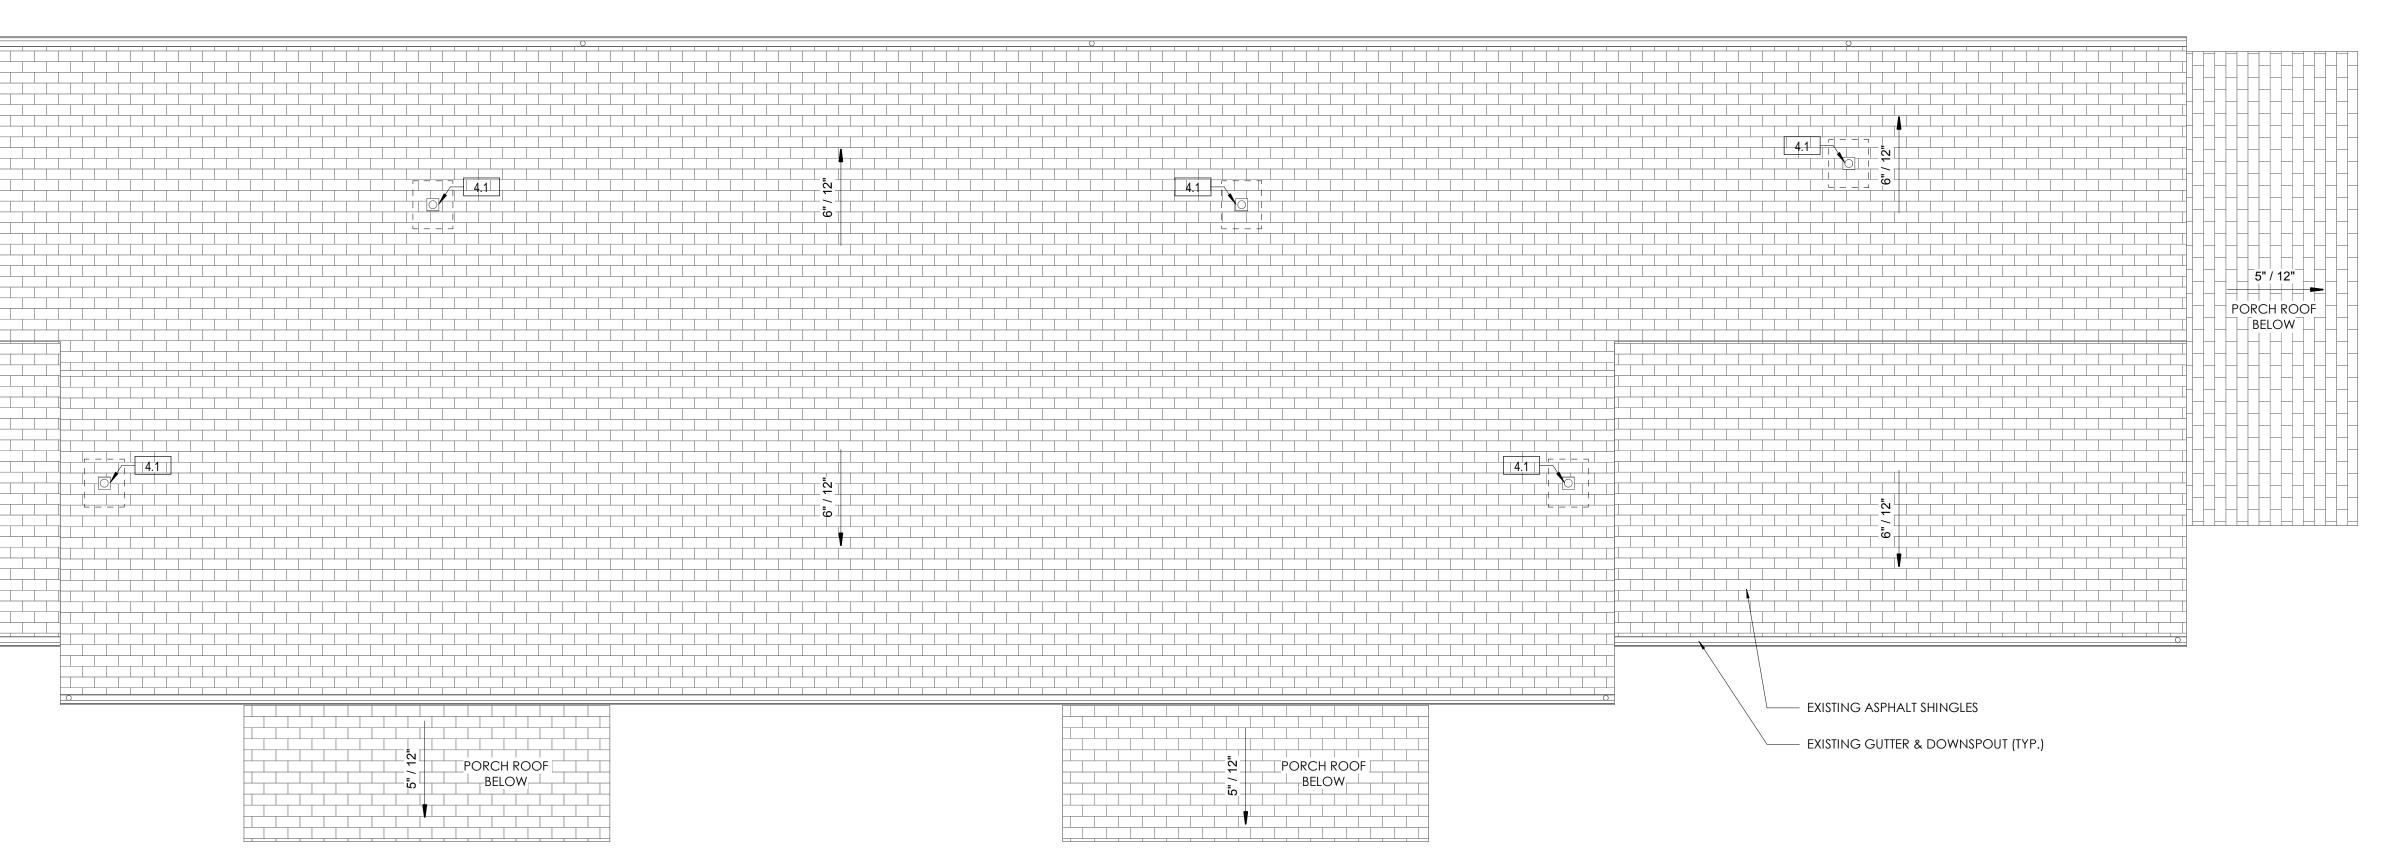

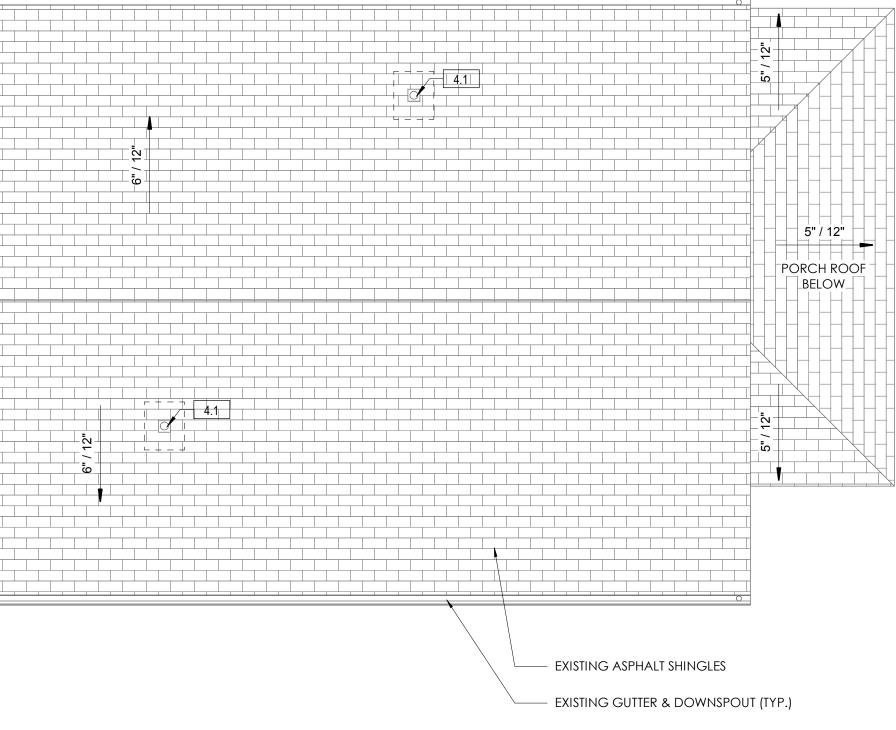

ROOF PLAN KEYED NOTES

ITEM 2: EXTERIOR REPAIRS 2.1 REMOVE EXISITING ASPHALT SHINGLES AS REQUIRED FOR INSTALLATION OF NEW INTAKE/EXHAUST VENTS,

AND REPLACE, AS SPECIFIED. 2.2 PROVIDE NEW MID ROOF INTAKE VENT AND SLOT OPENING, AS SPECIFIED. NET FREE VENTILATION AREA (NFVA) SHALL BE 192 SQUARE INCHES MINIMUM. SEE MID ROOF INTAKE DETAIL.

2.3 PROVIDE NEW SLANTED ALUMINUM EXHAUST VENT AND OPENING, AS SPECIFIED. NFVA SHALL BE 192 SQUARE INCHES MINIMUM. SEE ROOF EXHAUST DETAIL.

ITEM 4: SANITARY PLUMBING - DEDUCT ALTERNATE 1 4.1 PROVIDE NEW PLUMBING VENT PENETRATION BOOT, AS SPECIFIED. SEE ROOF PENETRATION DETAIL.

