

BINDING EDGE


BINDING EDGE

BINDING EDGE




EXISTING GUTTER (TYP.)

1 TYPE C - ROOF PLAN
1/4" = 1'-0"

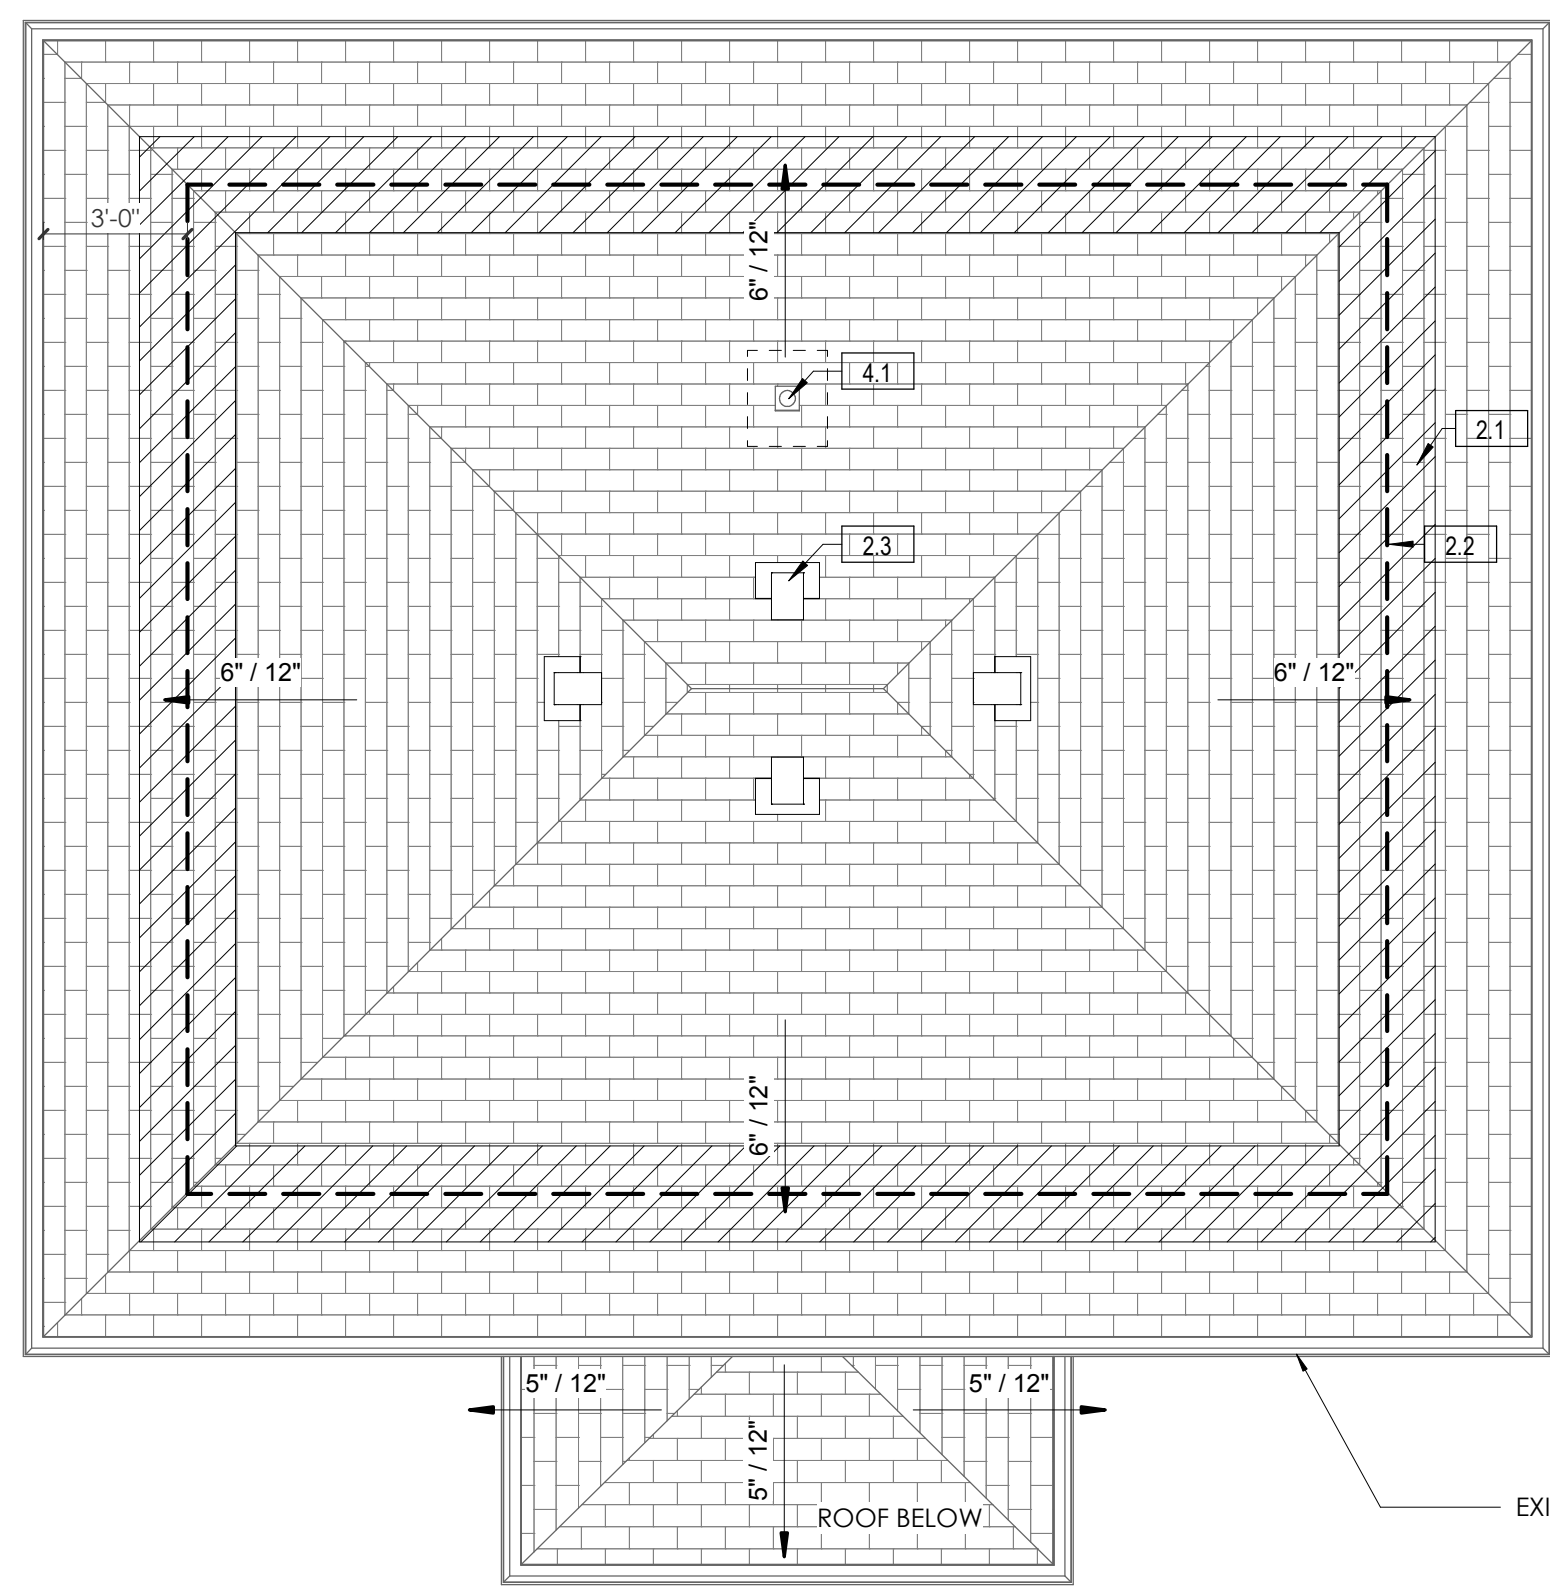


EXISTING GUTTER (TYP.)


2 TYPE D - ROOF PLAN
1/4" = 1'-0"

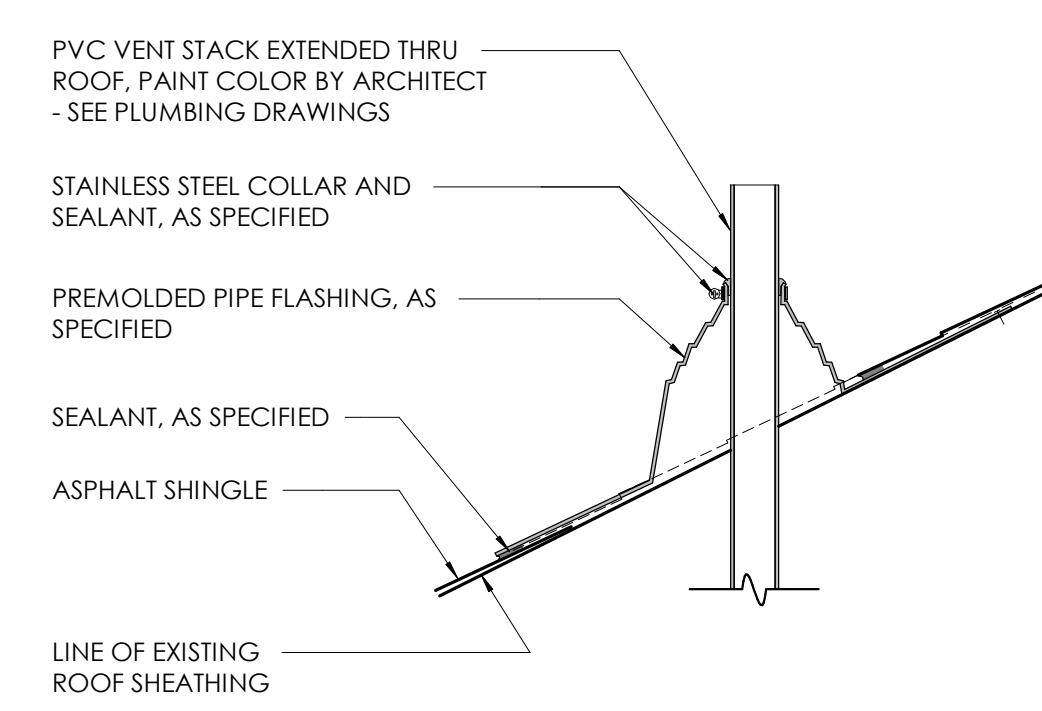

3 ROOF PENETRATION DETAIL
1 1/2" = 1'-0"

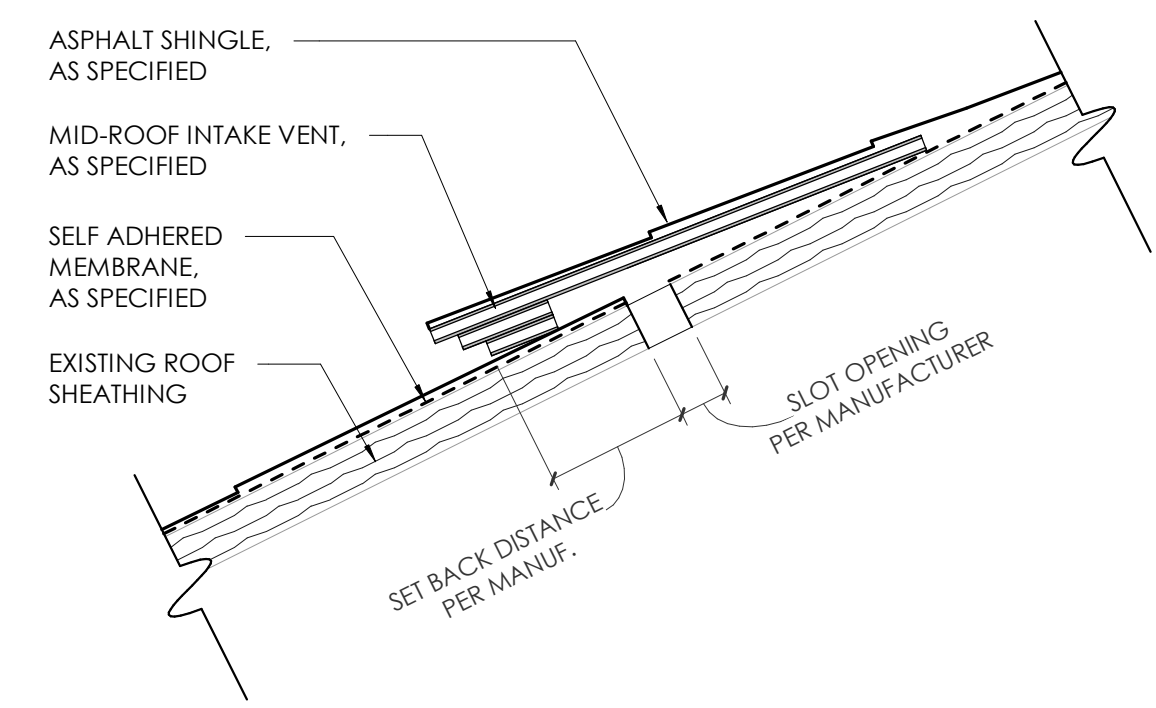

4 MID ROOF INTAKE VENT
3" = 1'-0"

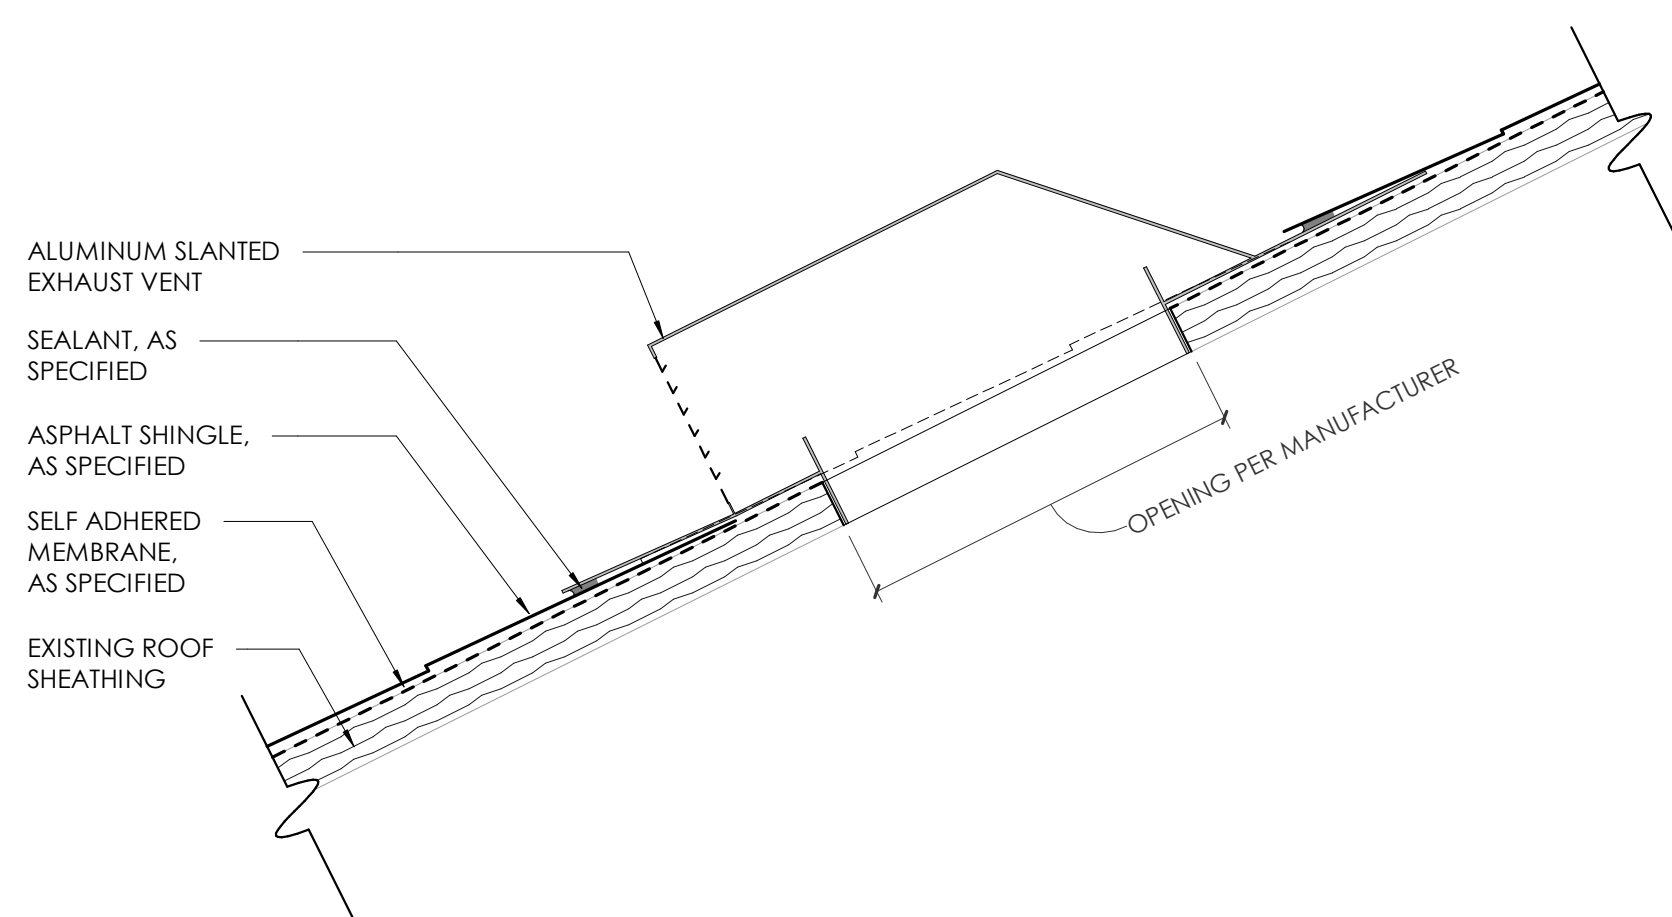

5 ROOF EXHAUST VENT
3" = 1'-0"

ROOF PLAN KEYED NOTES

ITEM 2: EXTERIOR REPAIRS

2.1 REMOVE EXISTING ASPHALT SHINGLES AS REQUIRED FOR INSTALLATION OF NEW INTAKE/EXHAUST VENTS, AND REPLACE, AS SPECIFIED.

2.2 PROVIDE NEW MID ROOF INTAKE VENT AND SLOT OPENING, AS SPECIFIED. NET FREE VENTILATION AREA (NFVA) SHALL BE 192 SQUARE INCHES MINIMUM. SEE MID ROOF INTAKE DETAIL.

2.3 PROVIDE NEW SLANTED ALUMINUM EXHAUST VENT AND OPENING, AS SPECIFIED. NFVA SHALL BE 192 SQUARE INCHES MINIMUM. SEE ROOF EXHAUST DETAIL.

ITEM 4: SANITARY PLUMBING - DUCT/ALTERNATE 1

4.1 PROVIDE NEW PLUMBING VENT PENETRATION BOOT, AS SPECIFIED. SEE ROOF PENETRATION DETAIL.

No.	Date	Description