




1 ALT. - WINDOW ELEVATIONS 1/2" = 1'-0"

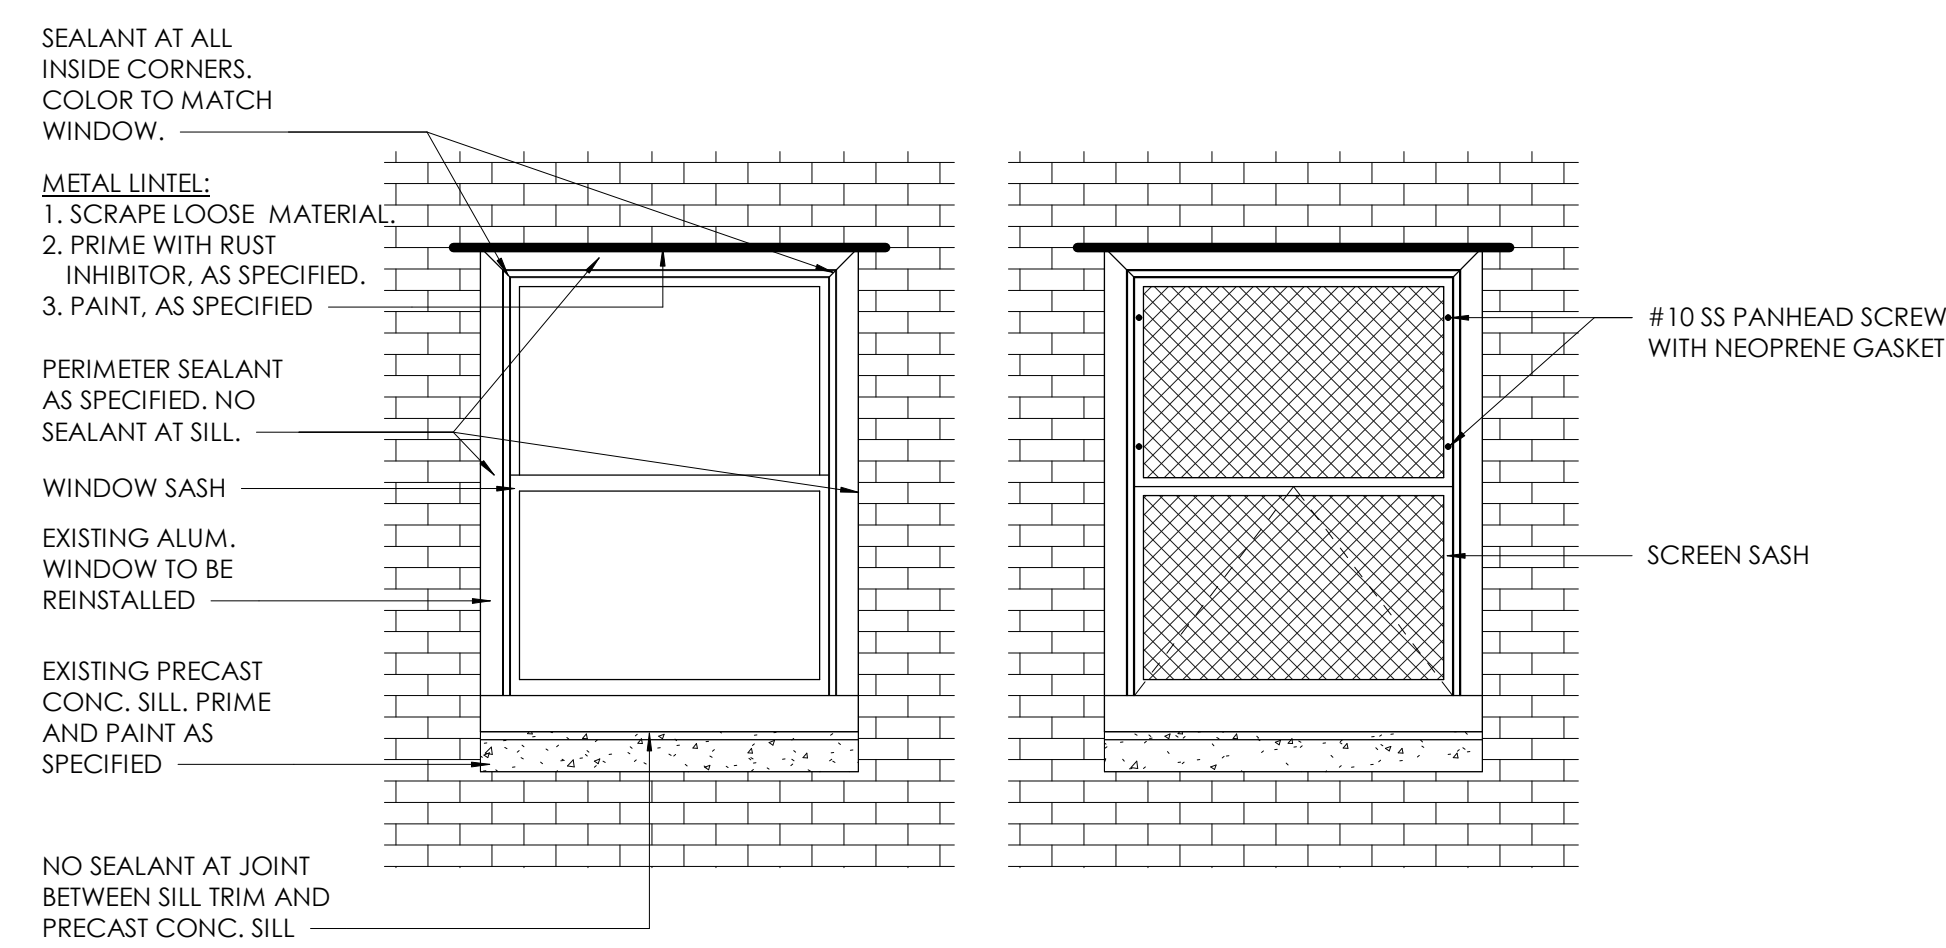


2 ALT. - WINDOW ELEVATION 1/2" = 1'-0"

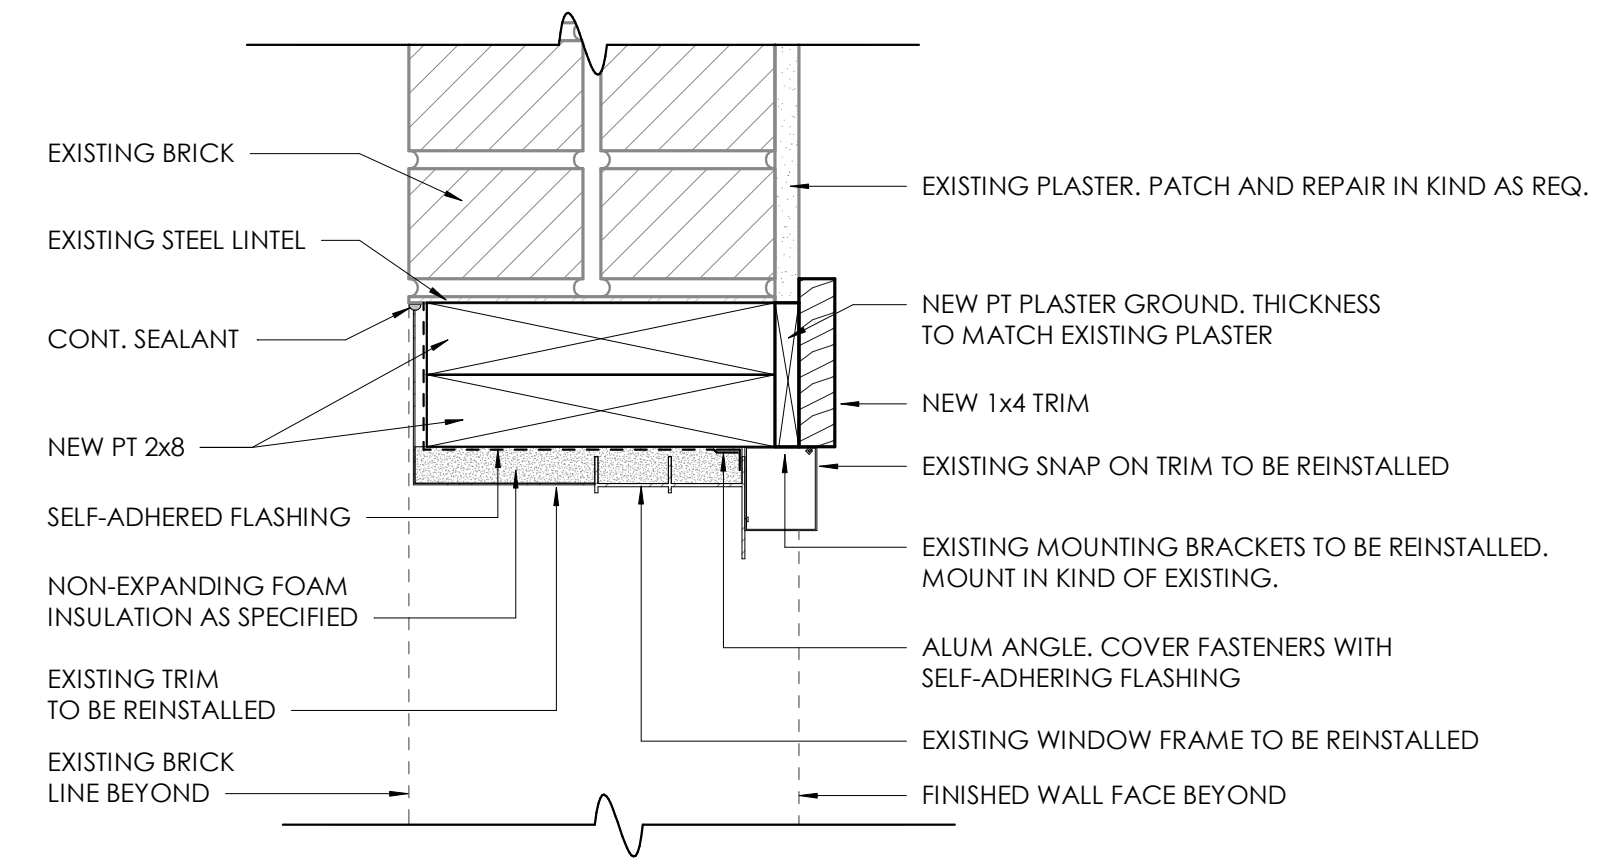


3 ALT. - WINDOW A, B, & C HEAD DETAIL 3" = 1'-0"

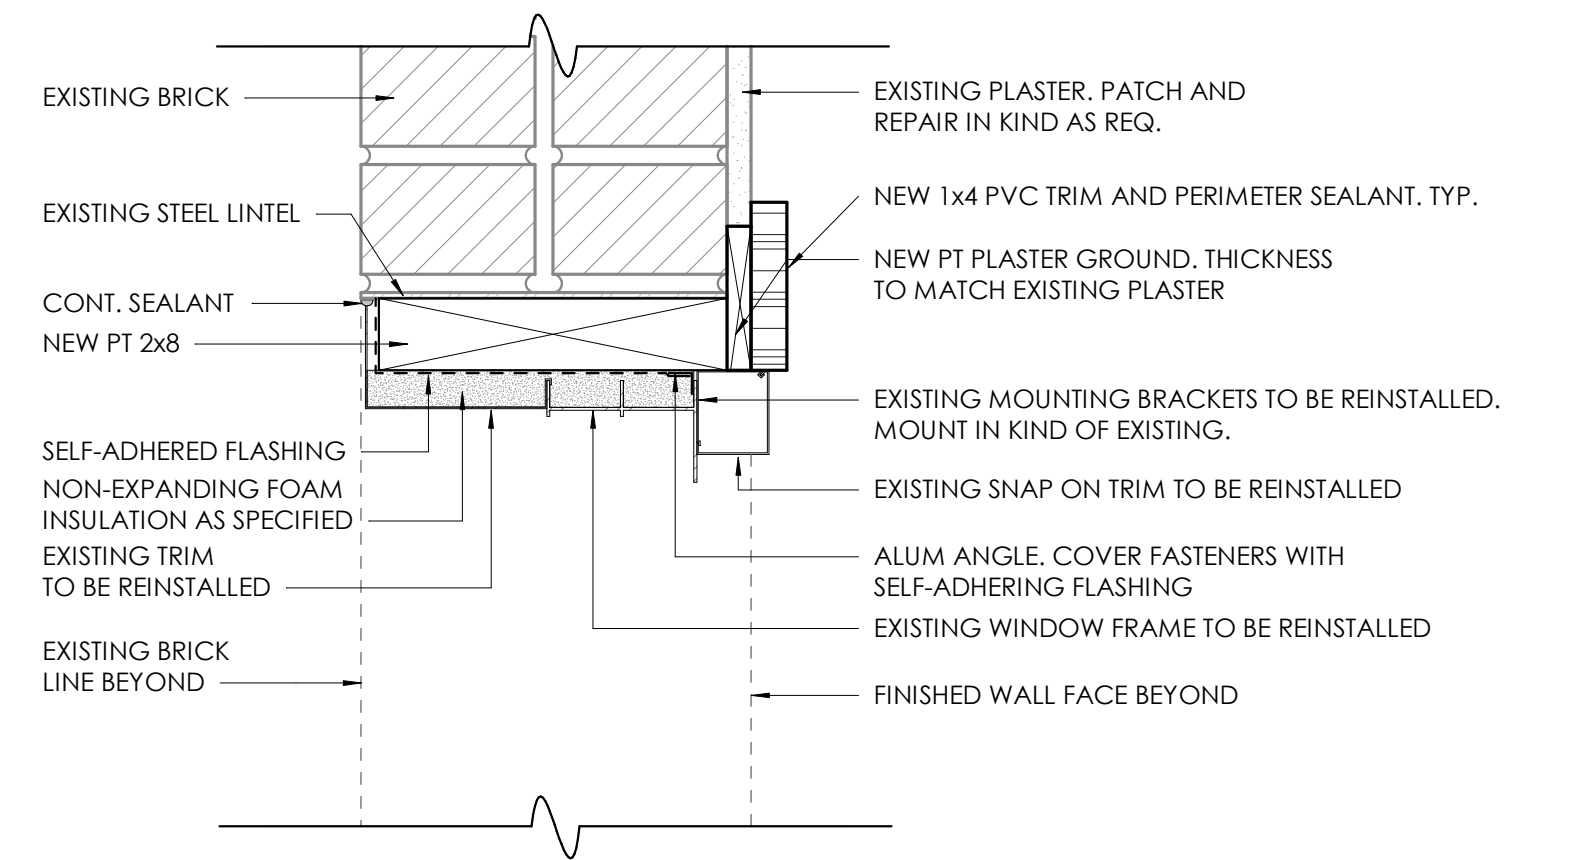


4 ALT. - WINDOW D HEAD DETAIL 3" = 1'-0"

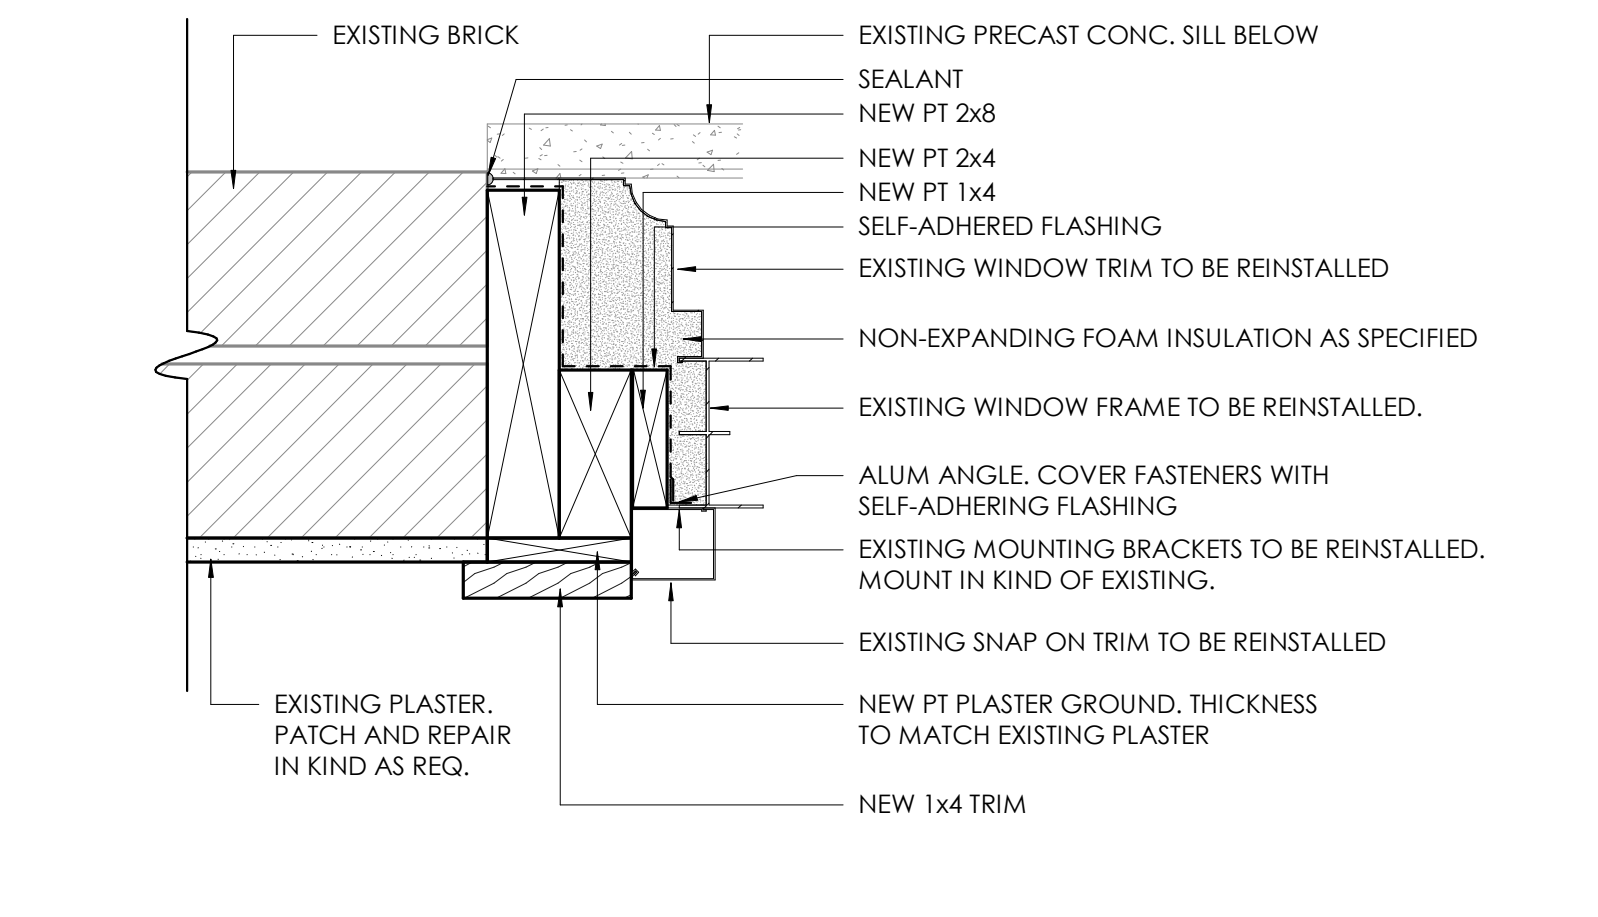


5 ALT. - WINDOW JAMB DETAIL @ A, B, & C @ WALL 3" = 1'-0"

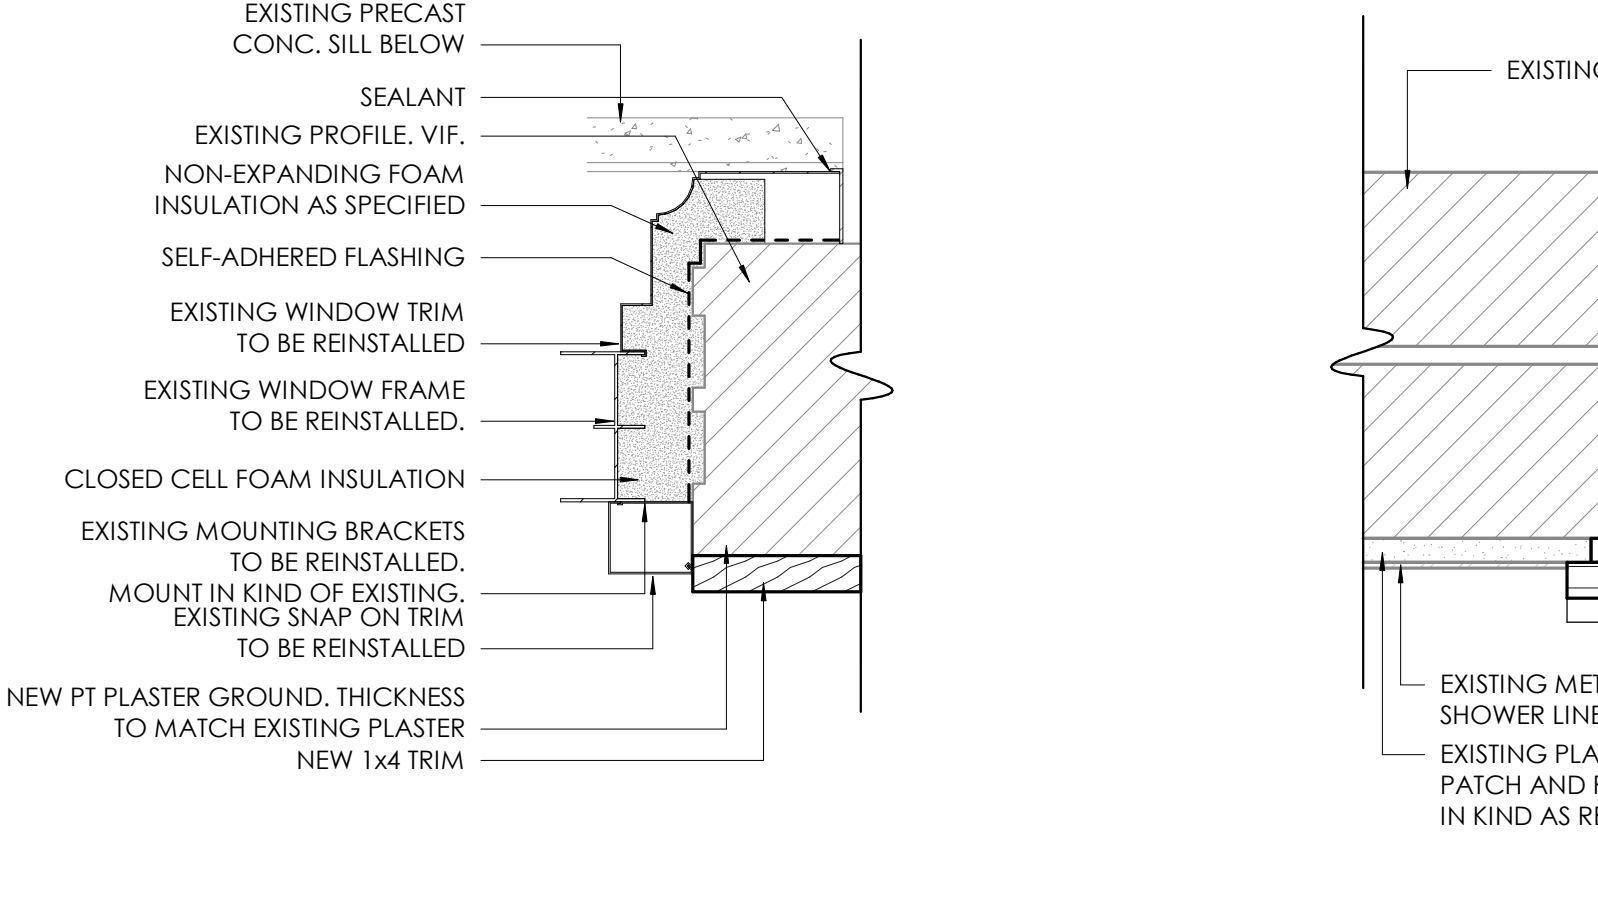


6 ALT. - WINDOW JAMB DETAIL @ C @ DOOR 3" = 1'-0"

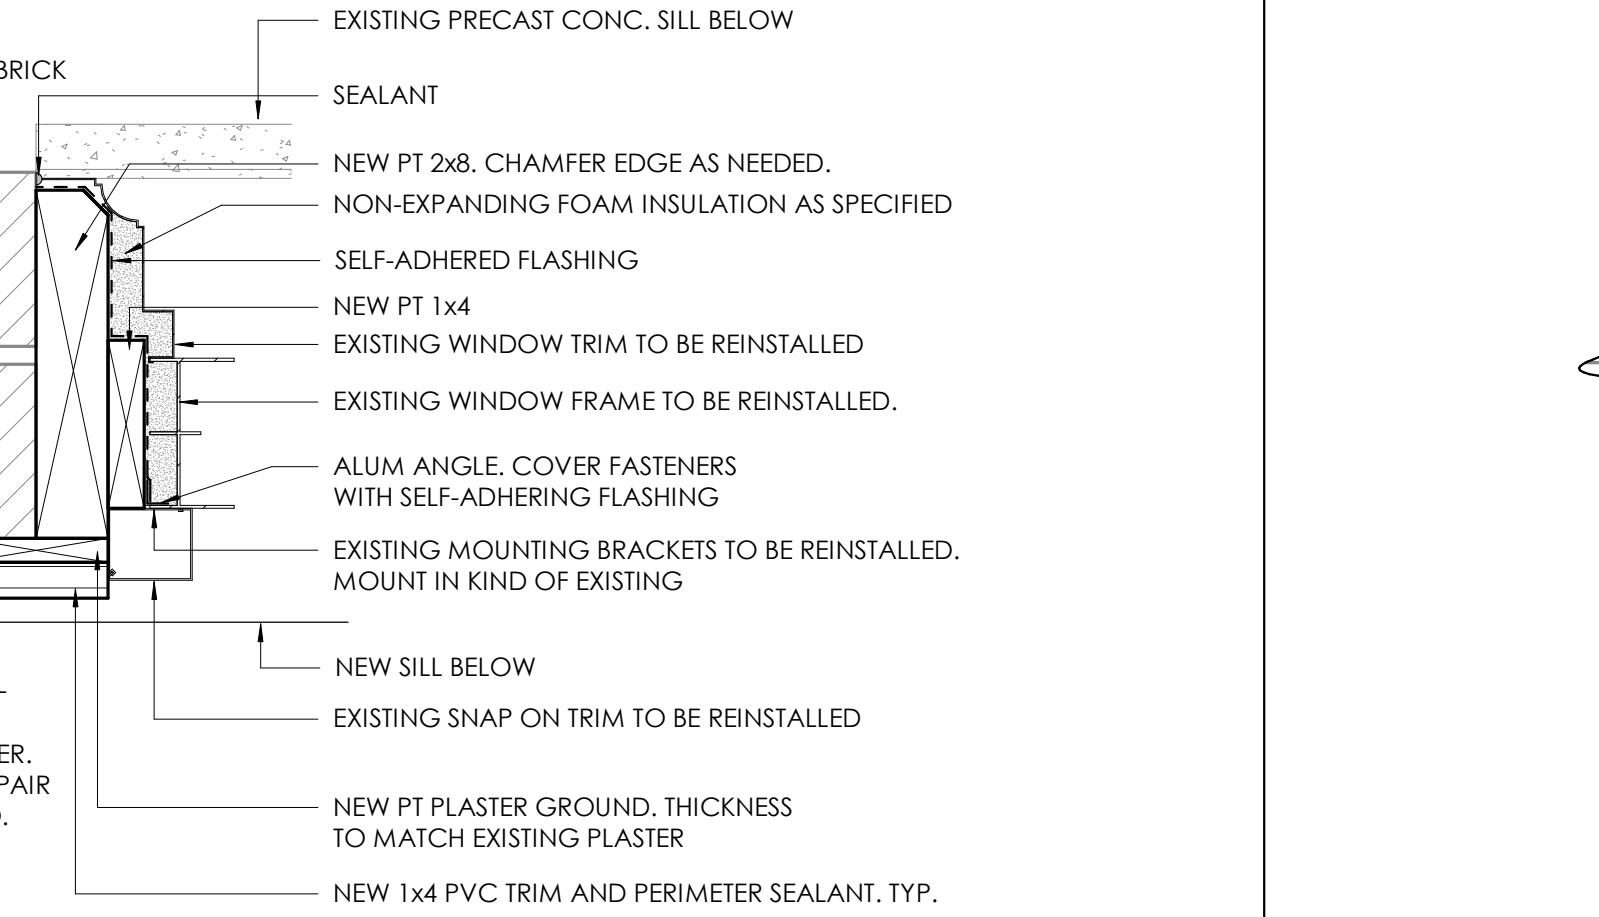


7 ALT. - WINDOW JAMB DETAIL @ D 3" = 1'-0"

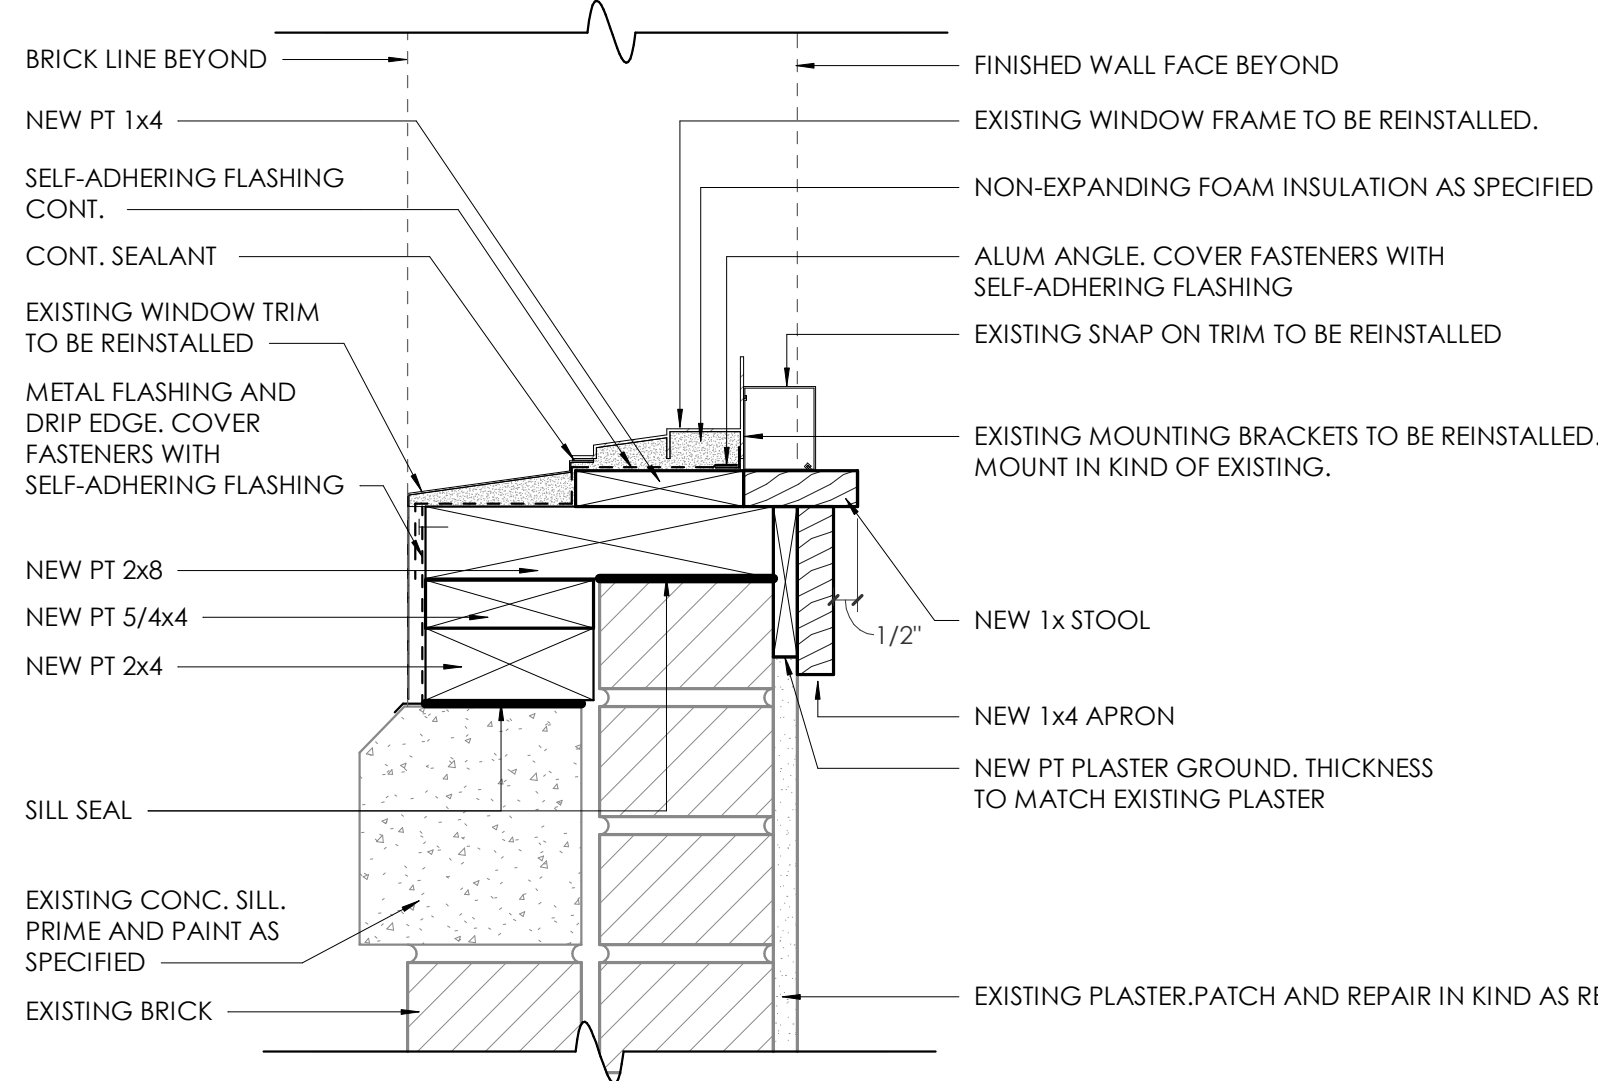


8 ALT. - WINDOW A, B, & C SILL DETAIL 3" = 1'-0"

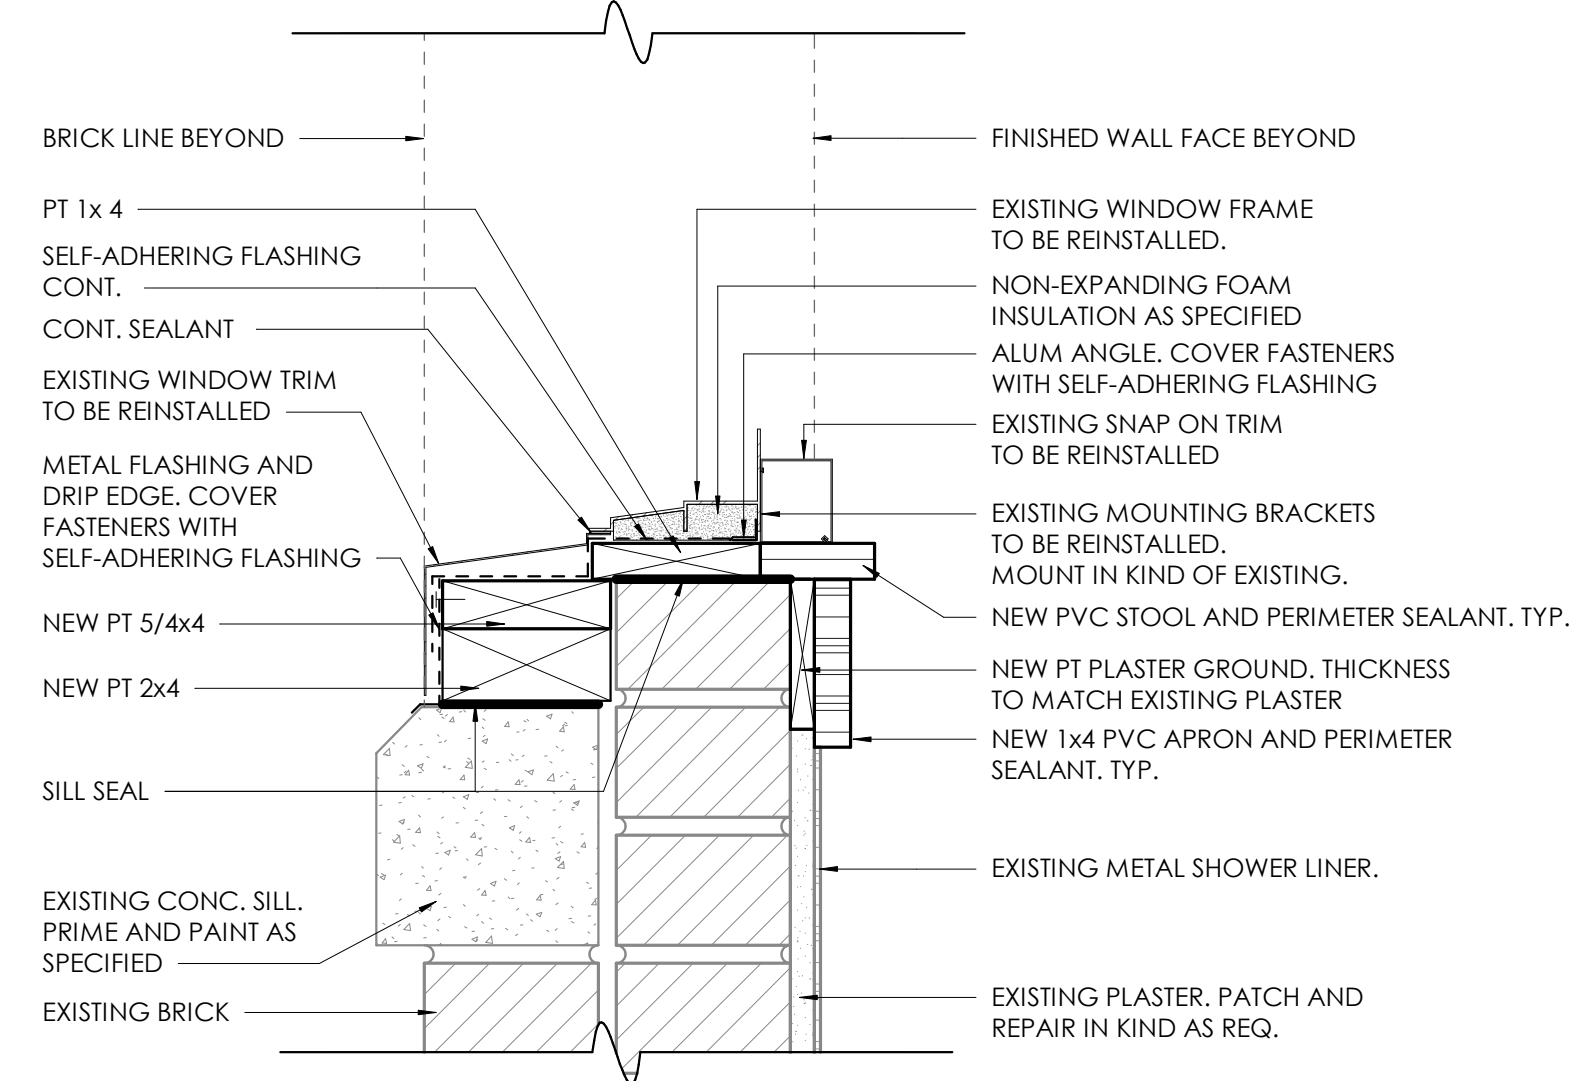


9 ALT. - WINDOW D SILL DETAIL 3" = 1'-0"

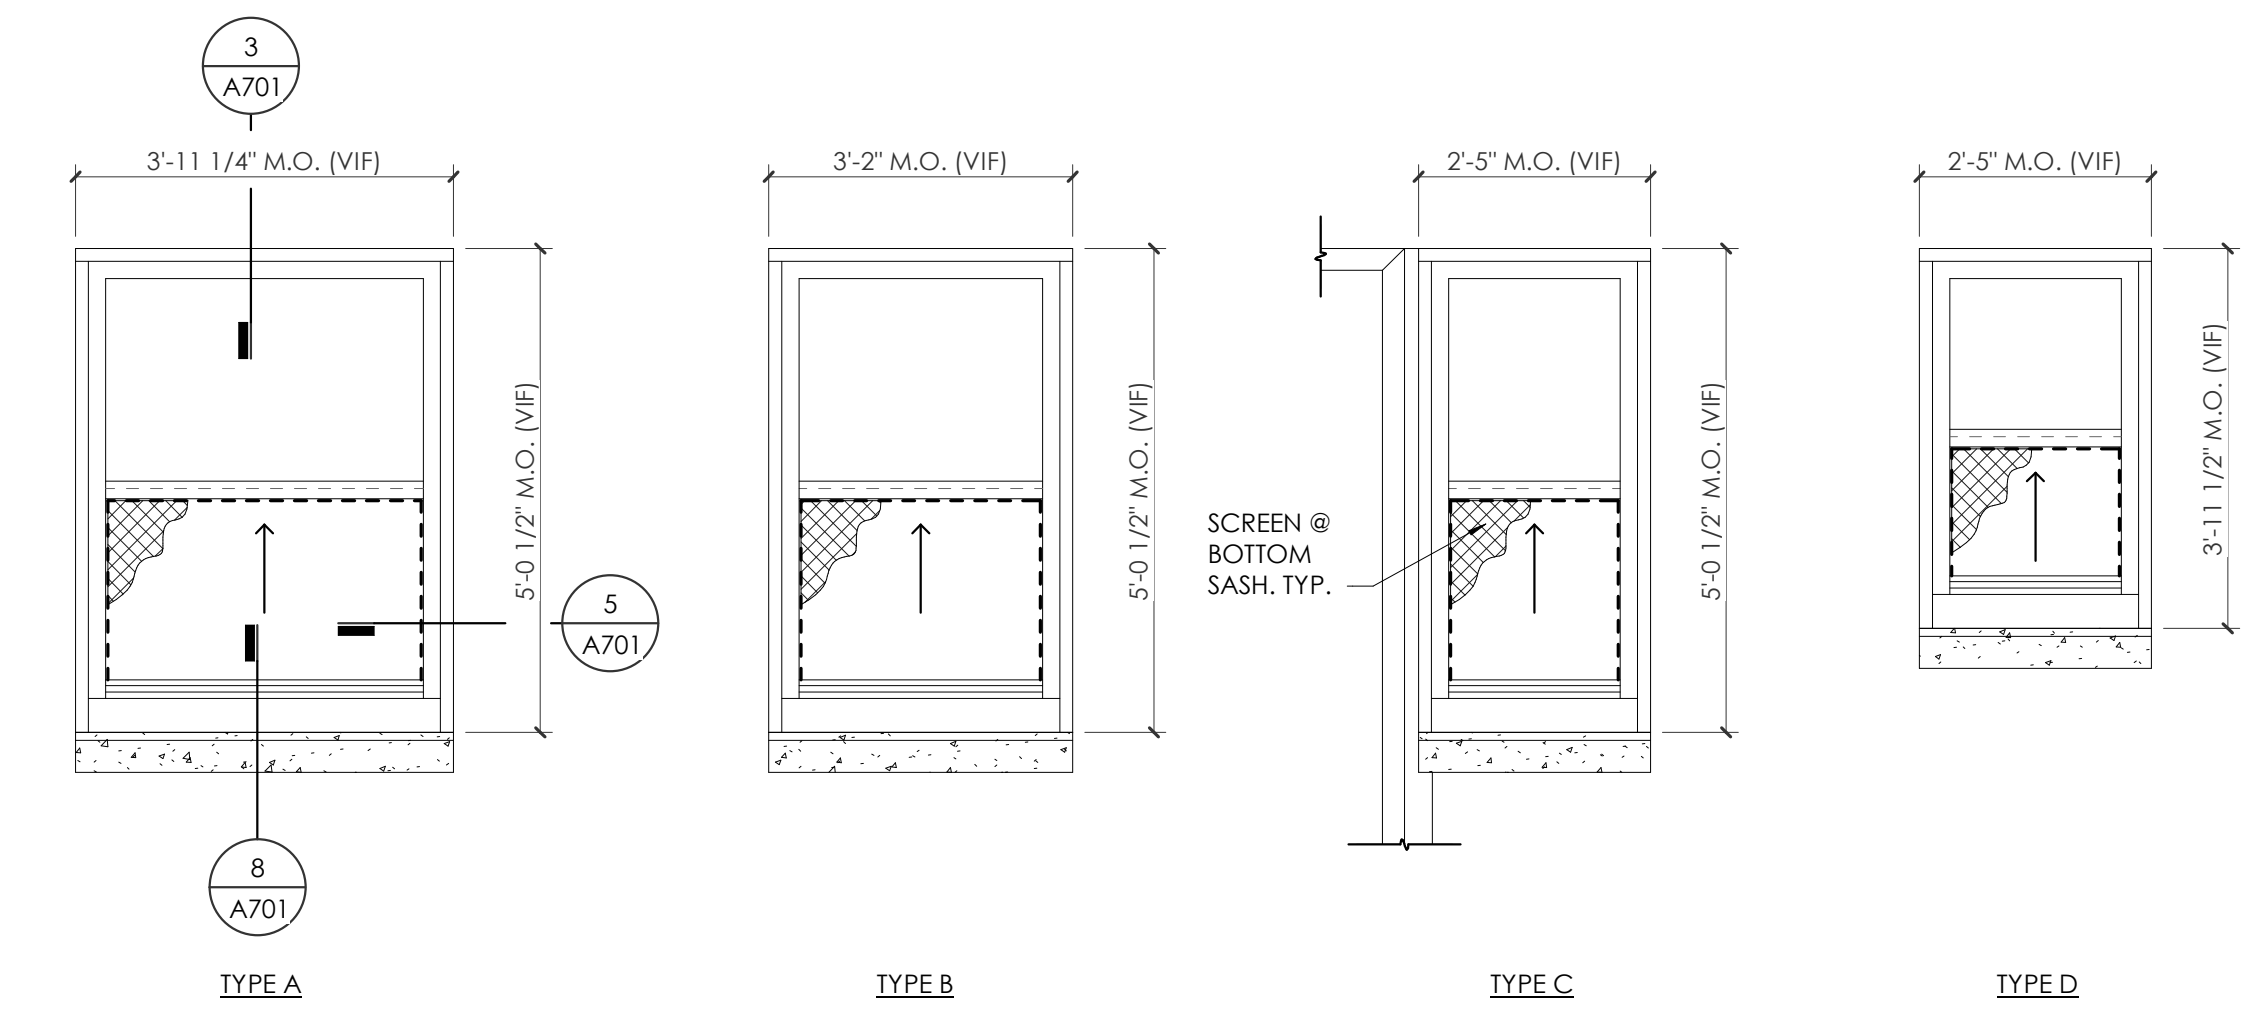


10 REPLACEMENT WINDOW ELEVATIONS 1/2" = 1'-0"

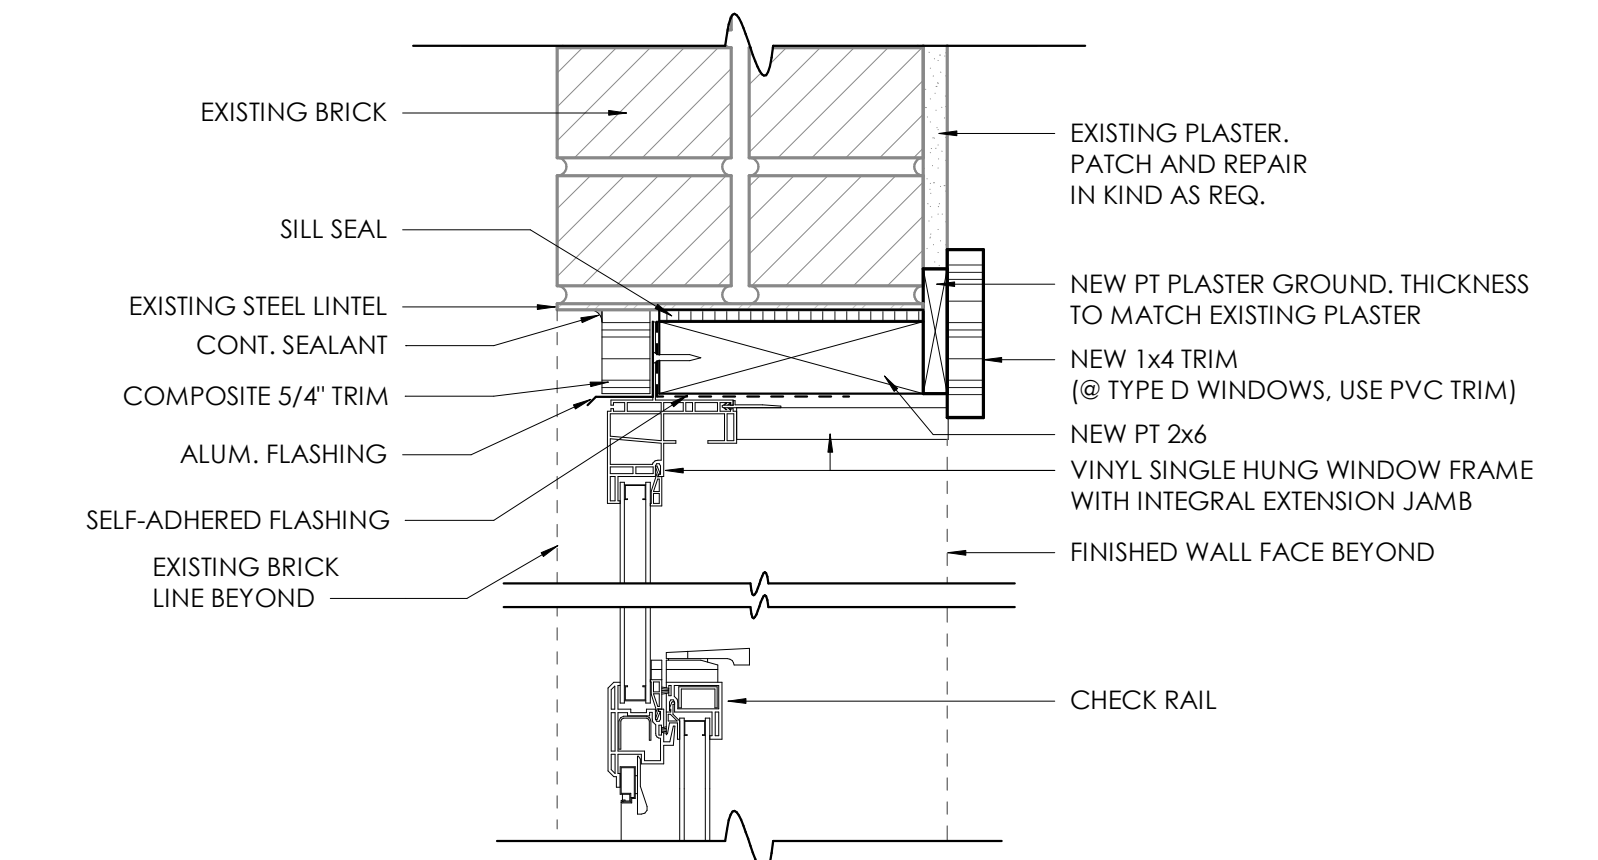

11 REPLACEMENT WINDOW HEAD DETAIL 3" = 1'-0"

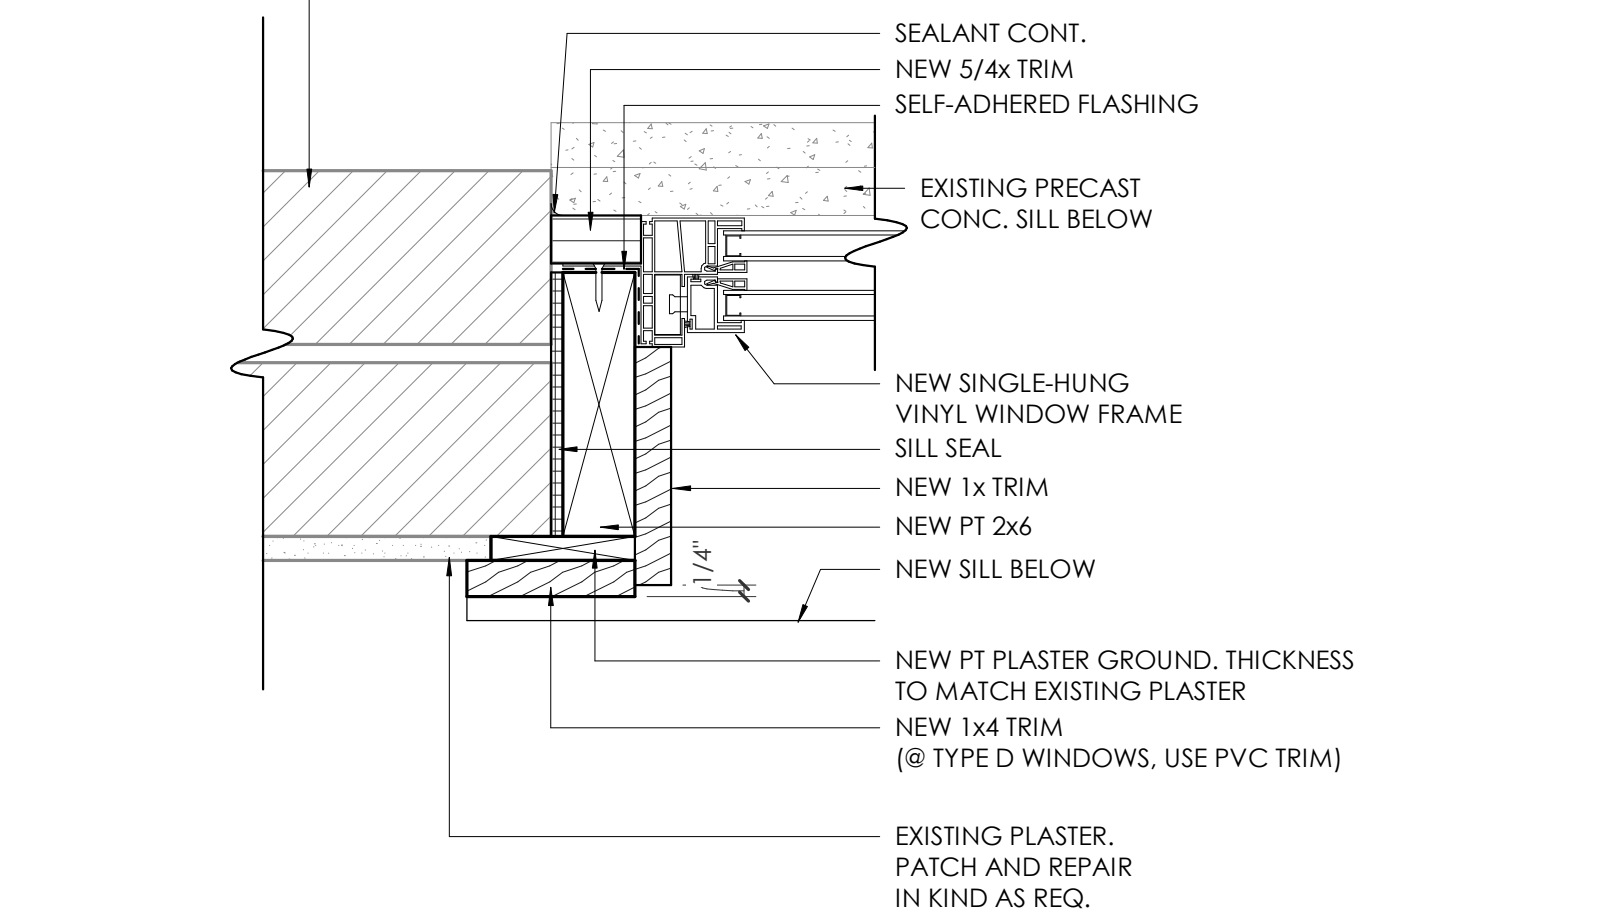

12 REPLACEMENT WINDOW JAMB DETAIL 3" = 1'-0"

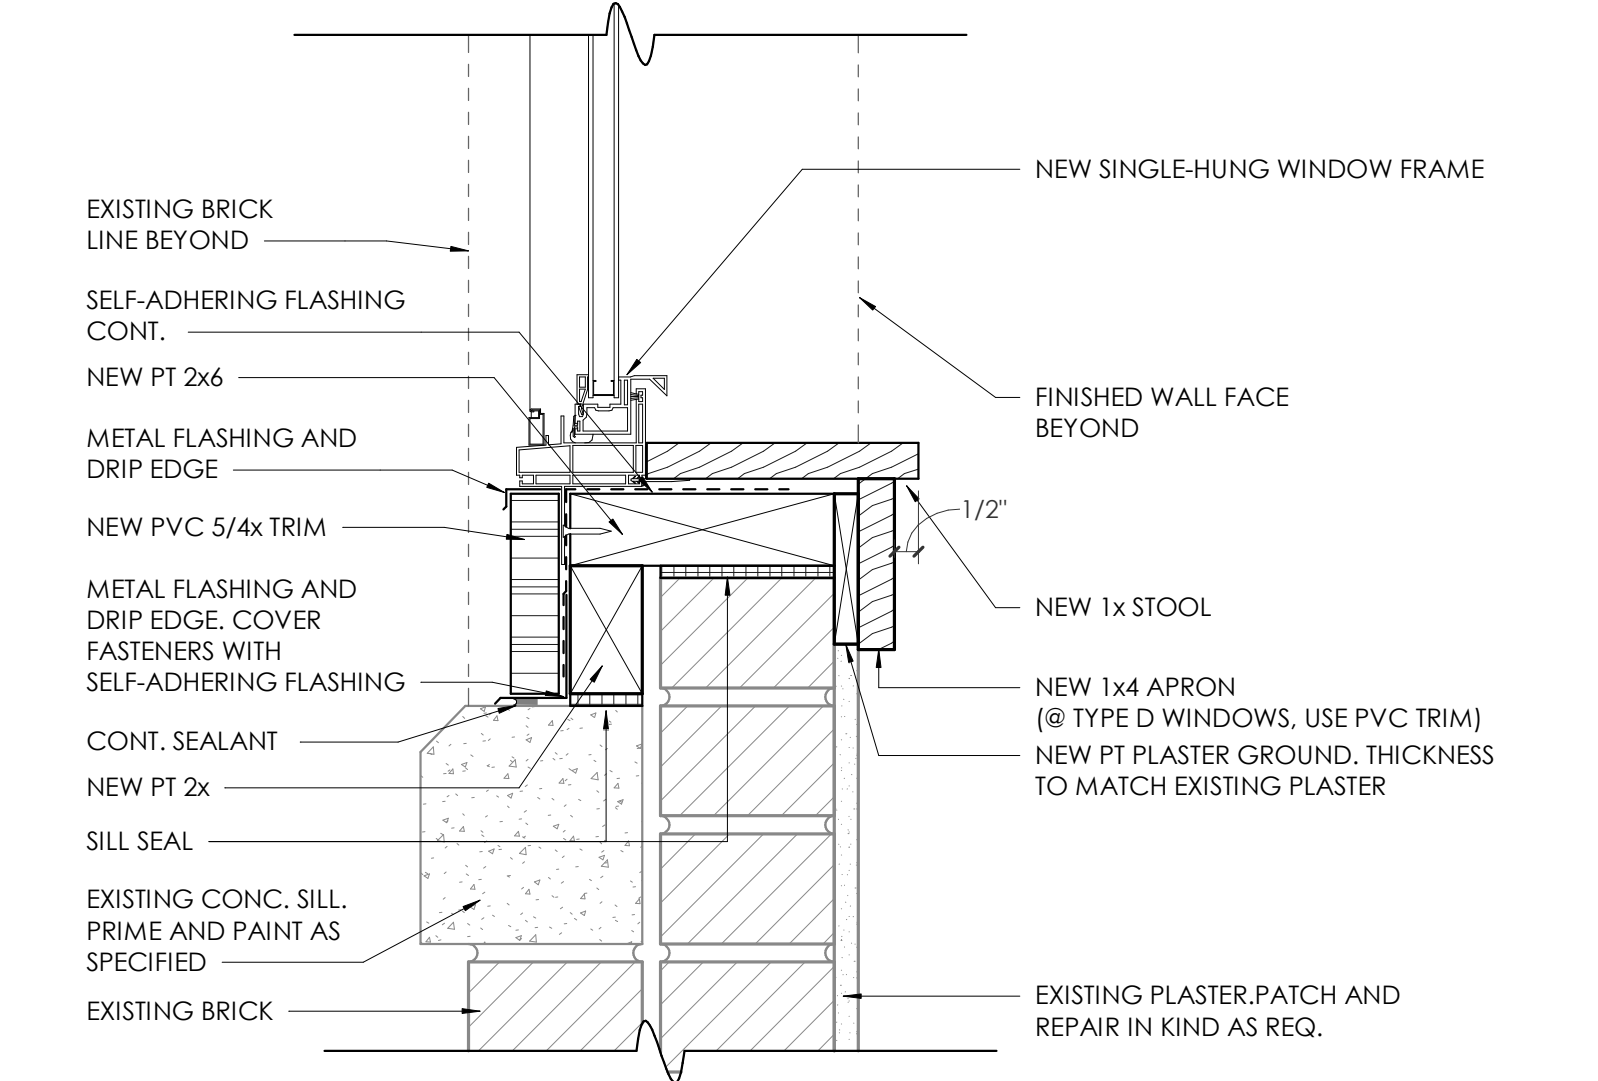

13 REPLACEMENT WINDOW SILL DETAIL 3" = 1'-0"



Table with columns: No., Date, Description.