
ME / DATE: 10/12/2018 4:16:34 PM

ALTERNATE SEVEN DIT. REFER AND ABOVE

\*\*SS. SEC. CHIL. PLANS
FOR COMP. PLANS
F

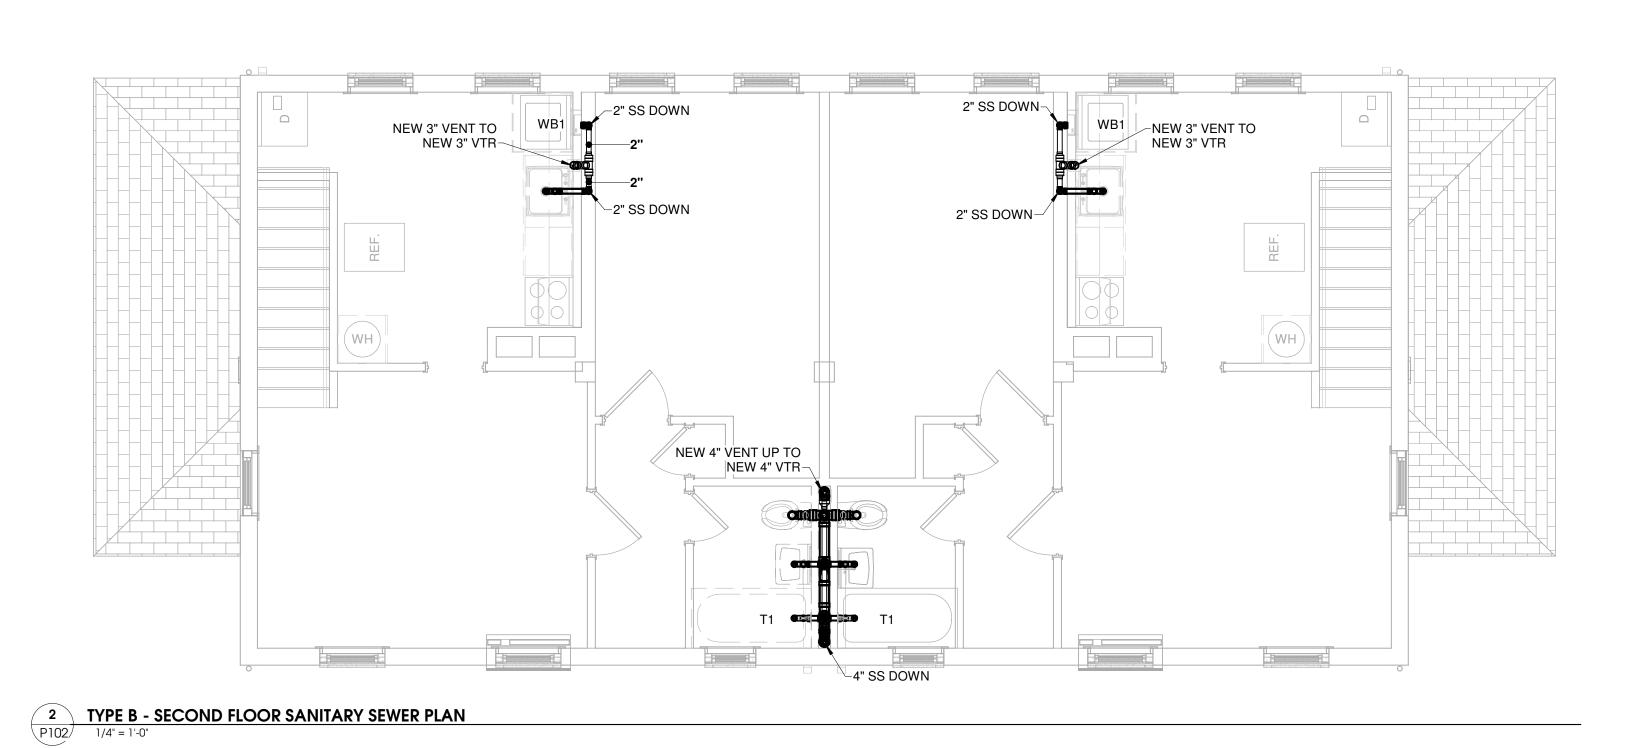

DEDUCT ALTERNATE 1 - THE
REMOVAL AND REPLACEMENT
OF SANITARY PLUMBING,
INCLUDING THE NEW WASHER
VALVE BOX
DEDUCT ALTERNATE 2 REMOVAL AND REPLACEMENT
OF MAIN SHUT-OFF VALVE IN
CRAWL SPACE
DEDUCT ALTERNATE 3 REMOVAL AND REPLACEMENT
OF DOMESTIC WATER





	550 W. MAIN STREET, SUITE 300
	KNOXVILLE, TENNESSEE 37902
CONTACT:	DOUG McCARTY
EMAIL:	DMcCarty@mhminc.com
TELEPHONE:	(865) 544-2000
FACSIMILE:	(865) 544-0402
INTERNET:	mhminc.com

PROJECT INFORMATION				
CONTRACT:	SBC-000000000000000000000000000000000000			

Western Heights	
901 North Broadway, Knoxville, TN	

ACTIVE DESIGN PHASE
KNOXVILLE, TENNESSEE 00000-000
901 North Broadway, Knoxville, TN

	CONSTRUCTION DOCUMENT	
	REDI-CHECK	
	DESIGN DEVELOPMENT	
	SCHEMATIC DESIGN	
ACTIV	ACTIVE DESIGN PHASE	

	REDI-CHECK
$\overline{\mathbf{V}}$	CONSTRUCTION DOCUMENTS
	CONSTRUCTION BIDDING PHASE
	CONSTRUCTION ADMINISTRATION
SEAL:	



© McCarty Holsaple McCarty, Inc.

Do **NOT** scale drawings, use given dimensions only. If not shown, verify correct dimension with ARCHITECT. Contractor shall check and verify all dimensions and conditions at job site.

CONSULTANT INFORMATION

CODES OFFICIAL REVIEW

REVISION INFORMATION

No. Date Description

DRAWING INFORMATION

SCALE: 1/4" = 1'-0"

SCALE GUIDE:

DWG ISSUED: OCT 5, 2018

PRJ MGR: M. BUTLER

PA / PC: K. WHITE / G. TAYLOR

DRAWN BY: ASC

CHECKED BY: L.T.H./P.C.H.

DRAWING TITLE:

BUILIDNG TYPE B 
SANITARY SEWER

PLANS

RAWING NO:

P102