

© McCarty Holsapple McCarty, Inc.  
Do NOT scale drawings, use given dimensions only.  
For projects, verify, contact dimension with  
PROJECT. Contractors shall check and verify all  
dimensions and conditions of job site.

**CONSULTANT INFORMATION**

**CODES OFFICIAL REVIEW**

**KEY PLAN**

**REVISION INFORMATION**

No.	Date	Description

**DRAWING INFORMATION**  
SCALE: 1/4" = 1'-0"  
SCALE GUIDE:  
DWG. ISSUED: OCT 5, 2018  
PRJ. MGR.: M. BUTLER  
PA / PC: K. WHITE / G. TAYLOR  
DRAWN BY: ASC  
CHECKED BY: L.T.H./P.C.H.


**DRAWING TITLE:**  
**BUILDING TYPE C & D - SANITARY SEWER PLANS**

**DRAWING NO.:** P103


BINDING EDGE

BINDING EDGE

BINDING EDGE

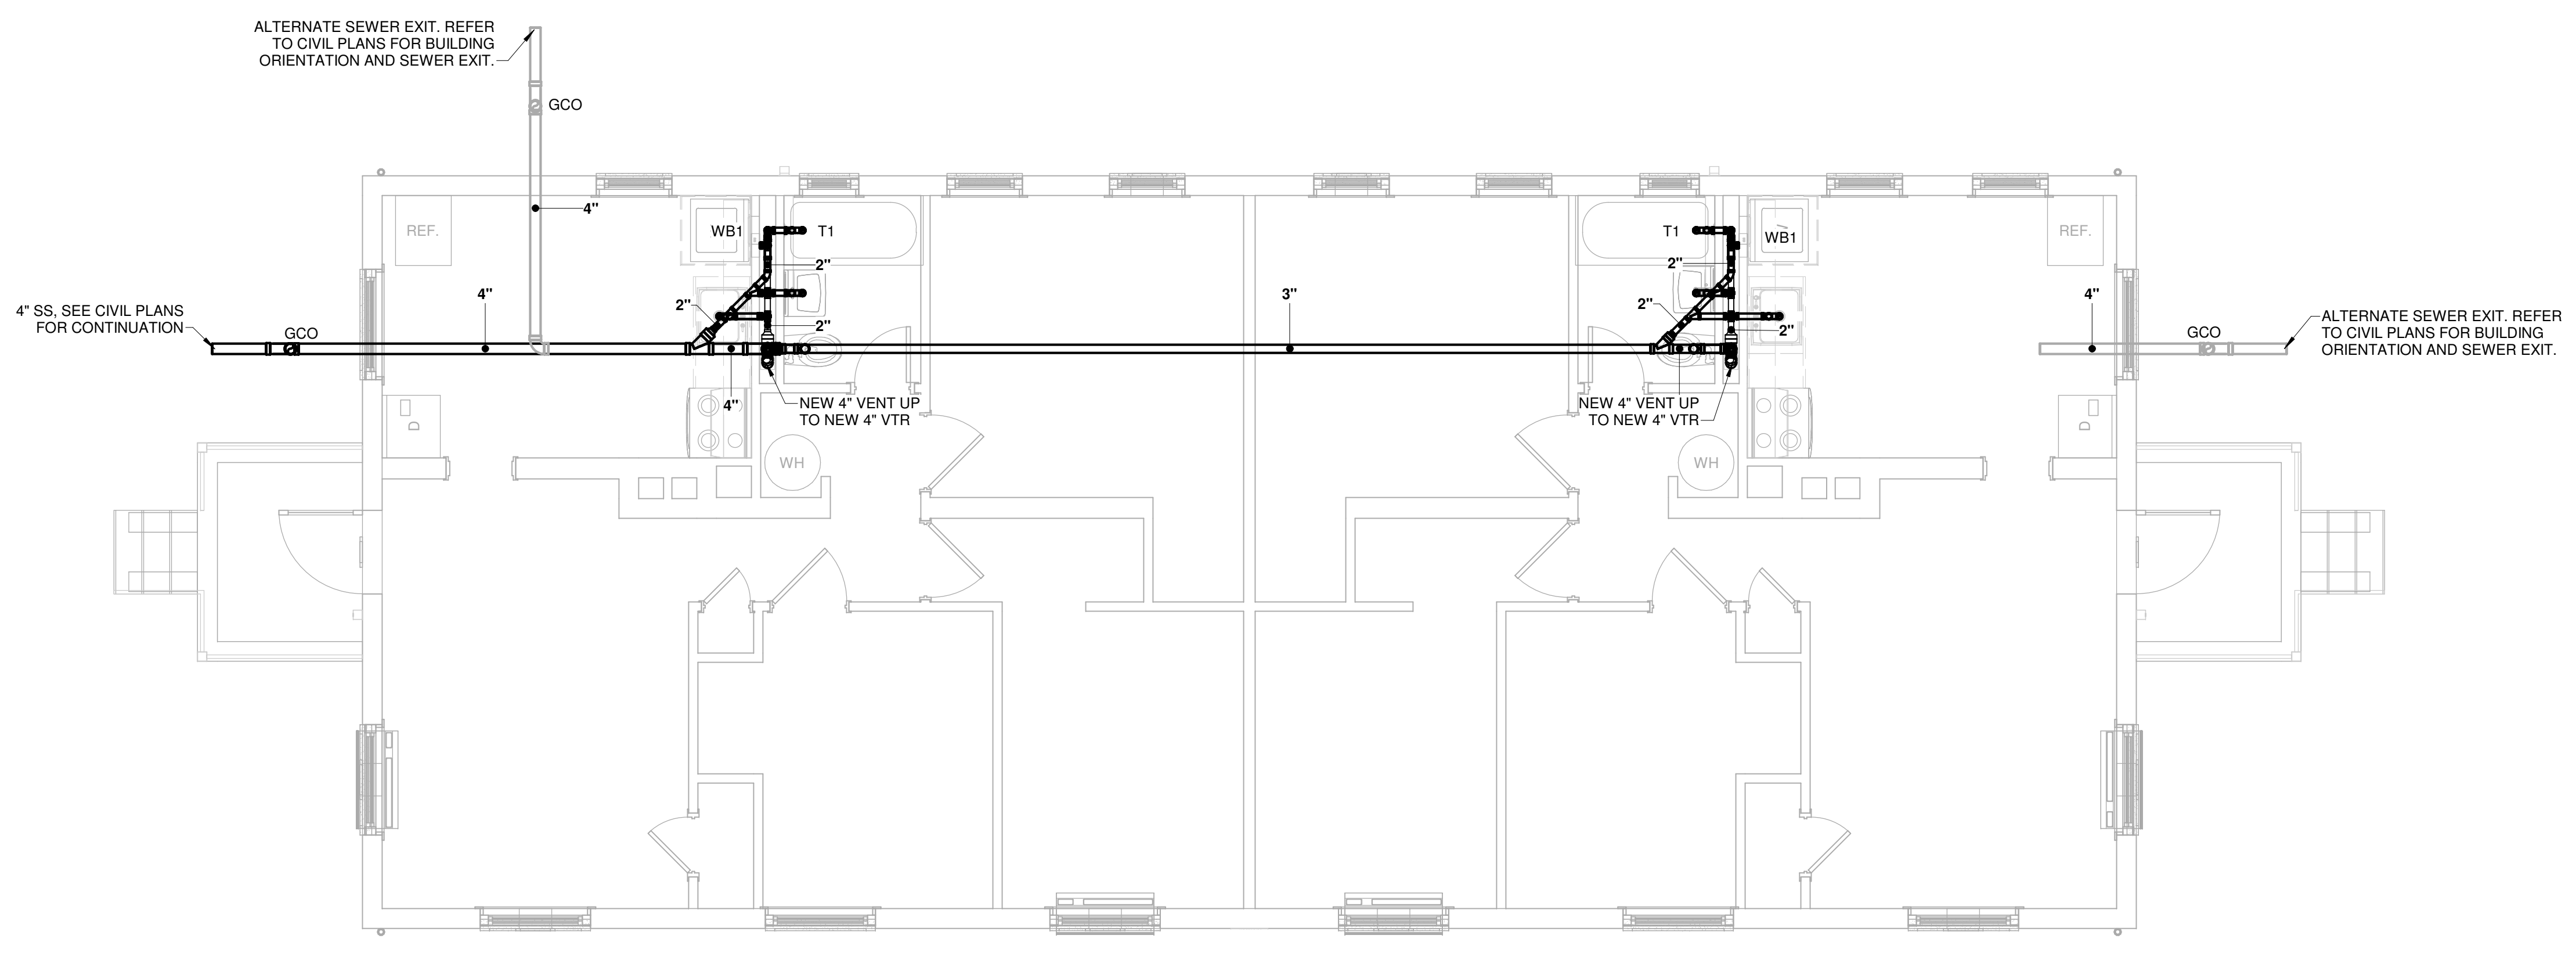

**1**  
P103 **TYPE C - SANITARY SEWER PLAN**  
1/4" = 1'-0"

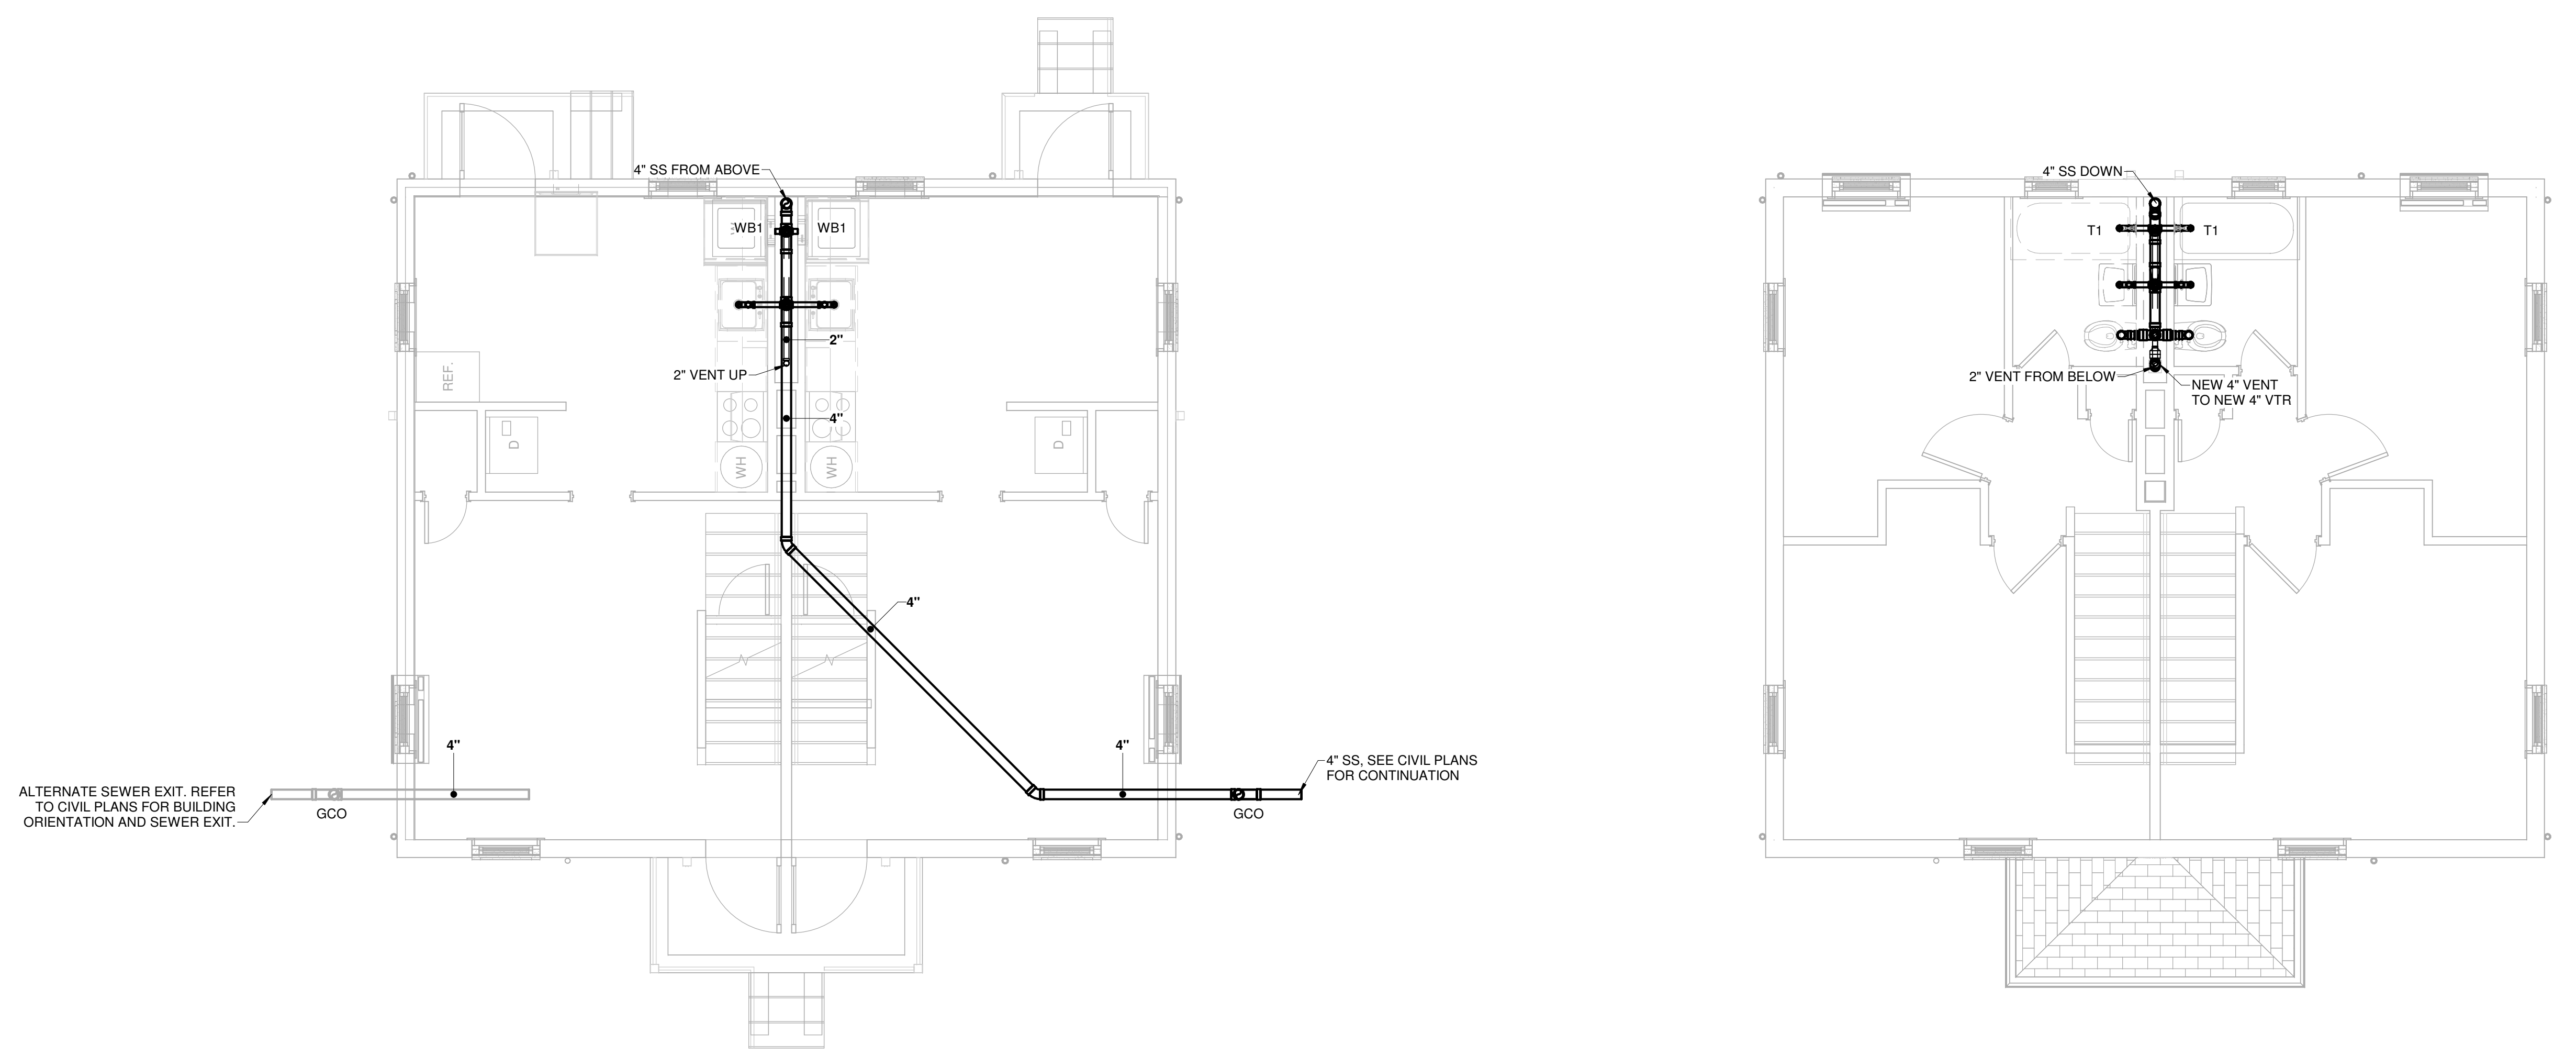

**2**  
P103 **TYPE D - FIRST FLOOR SANITARY SEWER PLAN**  
1/4" = 1'-0"

**3**  
P103 **TYPE D - SECOND FLOOR SANITARY SEWER PLAN**  
1/4" = 1'-0"

**DEDUCT ALTERNATE 1 - THE REMOVAL AND REPLACEMENT OF SANITARY PLUMBING, INCLUDING THE NEW WASHER VALVE BOX**  
**DEDUCT ALTERNATE 2 - REMOVAL AND REPLACEMENT OF MAIN SHUT-OFF VALVE IN CRAWL SPACE**  
**DEDUCT ALTERNATE 3 - REMOVAL AND REPLACEMENT OF DOMESTIC WATER**



TIME / DATE: 10/12/2018 4:16:34 PM