ME / DATE: 10/12/2018 4:16:35 PM


EXSTING 1147 CW

AND REW CUTTOPP VALVE
TO EXISTING 1147 CW

TO EXISTING 1147 CW

AND REW CUTTOPP VALVE
TO EXISTING 1147 CW

TO EXIST TO EXIST THE CORD TO EXI

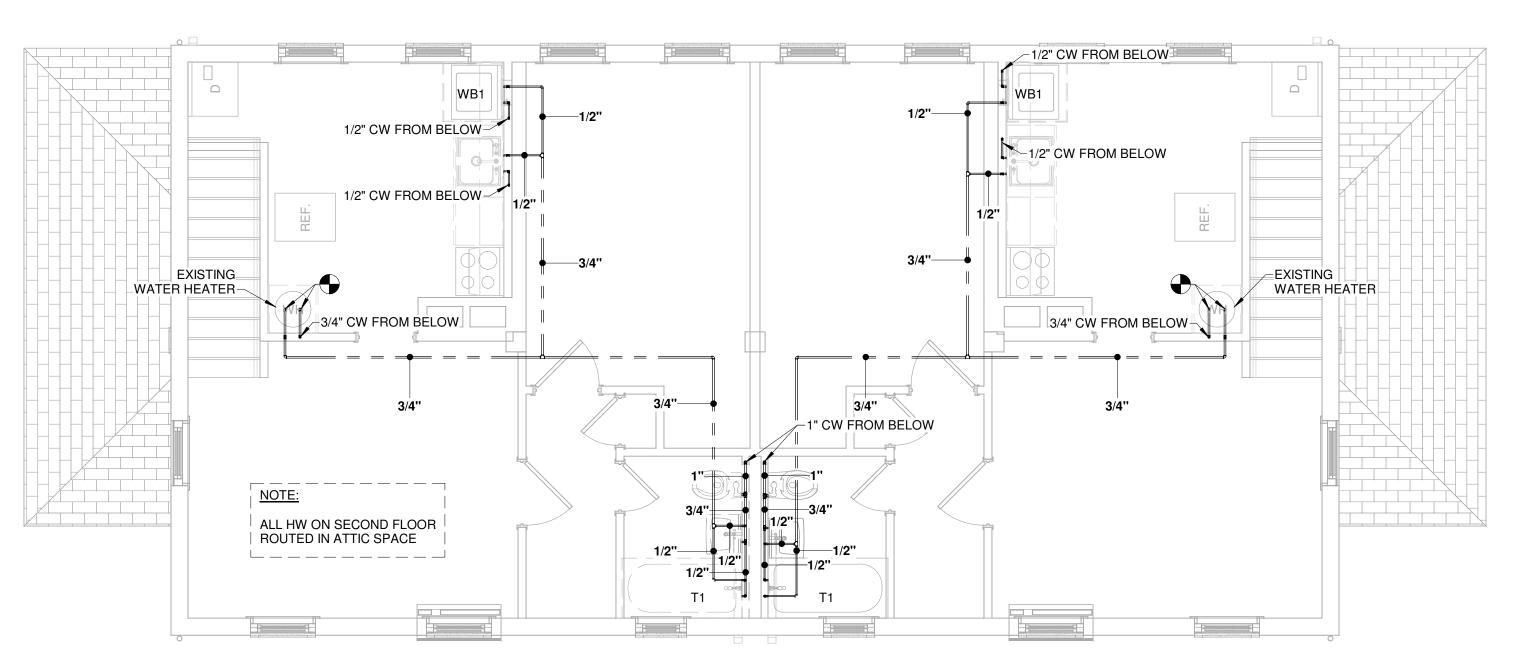

2 TYPE B - SECOND FLOOR DOMESTIC WATER PLAN
P202 1/4" = 1'-0"

DEDUCT ALTERNATE 1 - THE
REMOVAL AND REPLACEMENT
OF SANITARY PLUMBING,
INCLUDING THE NEW WASHER
VALVE BOX
DEDUCT ALTERNATE 2 REMOVAL AND REPLACEMENT
OF MAIN SHUT-OFF VALVE IN
CRAWL SPACE
DEDUCT ALTERNATE 3 REMOVAL AND REPLACEMENT
OF DOMESTIC WATER



MCCARTY
HOLSAPLE
MCCARTY

MHM

ARCHITECTS
& INTERIOR
DESIGNERS

550 W. MAIN STREET, SUITE 300
KNOXVILLE, TENNESSEE 37902
T: DOUG McCART

Western Heights

901 North Broadway, Knoxville, TN
KNOXVILLE , TENNESSEE 00000-000

ACTIVE DESIGN PHASE

□ SCHEMATIC DESIGN
□ DESIGN DEVELOPMENT
□ REDI-CHECK

▼ CONSTRUCTION DOCUME

CONSTRUCTION DOCUMENTS
CONSTRUCTION BIDDING PHASE
CONSTRUCTION ADMINISTRATION
SEAL:



© McCarty Holsaple McCarty, Inc.

Do NOT scale drawings, use given dimensions only. If not shown, verify correct dimension with ARCHITECT. Contractor shall check and verify all dimensions and conditions at job site.

CONSULTANT INFORMATION

CODES OFFICIAL REVIEW

REVISION INFORMATION

No. Date Descrip

DRAWING INFORMATION

SCALE: 1/SCALE GUIDE:

RAWING NO:

DWG ISSUED:

PRJ MGR:

M. BUTLER

PA / PC:

K. WHITE / G. TAYLOR

DRAWN BY:

CHECKED BY:

DRAWING TITLE:

BUILDING TYPE B -DOMESTIC WATER PLANS

P202