


2 TYPE D - FIRST FLOOR DOMESTIC WATER PLAN
P203 1/4" = 1'-0"

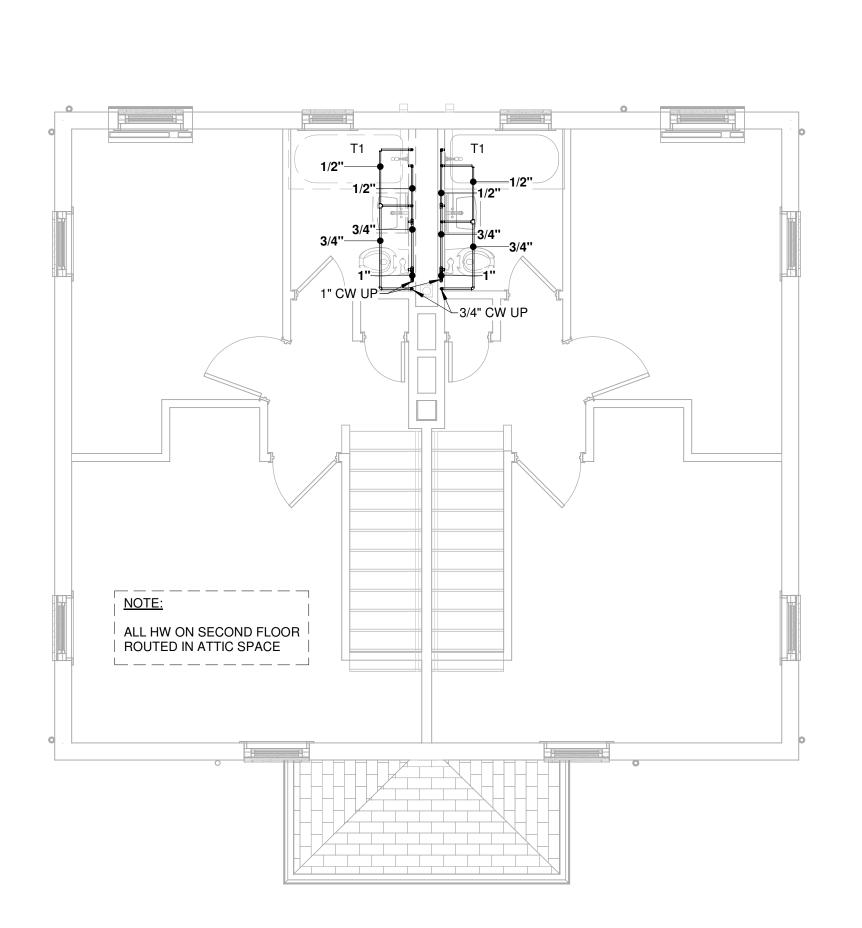

TYPE D - SECOND FLOOR DOMESTIC WATER PLAN
P203 1/4" = 1'-0"

DEDUCT ALTERNATE 1 - THE
REMOVAL AND REPLACEMENT
OF SANITARY PLUMBING,
INCLUDING THE NEW WASHER
VALVE BOX
DEDUCT ALTERNATE 2 REMOVAL AND REPLACEMENT
OF MAIN SHUT-OFF VALVE IN
CRAWL SPACE
DEDUCT ALTERNATE 3 REMOVAL AND REPLACEMENT
OF DOMESTIC WATER



550 W. MAIN STREET, SUITE 300
KNOXVILLE, TENNESSEE 37902
DNTACT: DOUG McCARTY
AIL: DMcCarty@mhminc.com
EPHONE: (865) 544-2000
CSIMILE: (865) 544-0402

Western Heights

901 North Broadway, Knoxville, TN

KNOXVILLE , TENNESSEE 00000-000

ACTIVE DESIGN PHASE

SCHEMATIC DESIGN
 DESIGN DEVELOPMENT
 REDI-CHECK
 CONSTRUCTION DOCUME

CONSTRUCTION BIDDING PHASE
CONSTRUCTION ADMINISTRATION
SEAL:



© McCarty Holsaple McCarty, Inc.

Do **NOT** scale drawings, use given dimensions only. If not shown, verify correct dimension with ARCHITECT. Contractor shall check and verify all dimensions and conditions at job site.

CONSULTANT INFORMATION

CODES OFFICIAL REVIEW

REVISION INFORMATION

DRAWING INFORMATION

SCALE: 1/4" = 1'-0"

SCALE GUIDE:

DWG ISSUED: OCT 5, 2018

PRJ MGR: M. BUTLER

DRAWN BY: ASC
CHECKED BY: L.T.H./P.C.H.
DRAWING TITLE:
BUILDING TYPE C &

D - DOMESTIC
WATER PLANS

RAWING NO:

P203

K. WHITE / G. TAYLO